

Plan View

### NOTES

- ALL DIMENSIONS ARE IN METRES ABOVE DATUM UNLESS NOTED OTHERWISE.
- THE DESIGN SHOWN ON THESE ENGINEERING SECTION DRAWINGS IS ILLUSTRATIVE AND WILL BE SUBJECT TO DETAILED DESIGN DEVELOPMENT.

### KEY

**Plan**

- THE SCHEME (SHOWN FOR ILLUSTRATIVE PURPOSES ONLY)
- CURVE ALIGNMENT
- STRAIGHT ALIGNMENT
- TRANSITION ALIGNMENT
- ROAD NAMES
- CHAINAGE (MEASURED DISTANCE ALONG THE SCHEME LENGTH)

**Profile**

- PROPOSED VERTICAL DESIGN LEVEL
- EXISTING GROUND LEVEL



Revision details					
Revision	Created	Checked	Reviewed	Approved	Authorised
	dd/mm/yy	dd/mm/yy	dd/mm/yy	dd/mm/yy	dd/mm/yy
P01	SCHO 25/08/21	SCHO 25/08/21	ASCR 31/08/21	DKID 31/08/21	DKID 31/08/21
P02	SCHO 10/09/21	SCHO 10/09/21	ASCR 10/09/21	DKID 10/09/21	SBAG 10/09/21

Designer  
**Amey OW Limited**  
 Chancery Exchange  
 10 Furnival Street  
 London, EC4A 1AB

Client  
 3 Piccadilly Place  
 Manchester  
 M1 3BN


Project Name  
**A66 Northern Trans-Pennine**

Drawing Title  
**M6 J40 to Kemplay Bank  
 Plan and Profile Mainline  
 Sheet 1 of 2**

Project Ref. No.	Stage	Scale : 1:2500	@ A1
---	PCF3	Dimensions : M	


Drawing Number	Project	Originator	Volume
HE565627 - AMY - HML -			
S02	-DR-CH-	100003	
Location	Type	Role	Number

Suitability	Suitability Description	Revision
S1	Fit for Co-ordination	P02

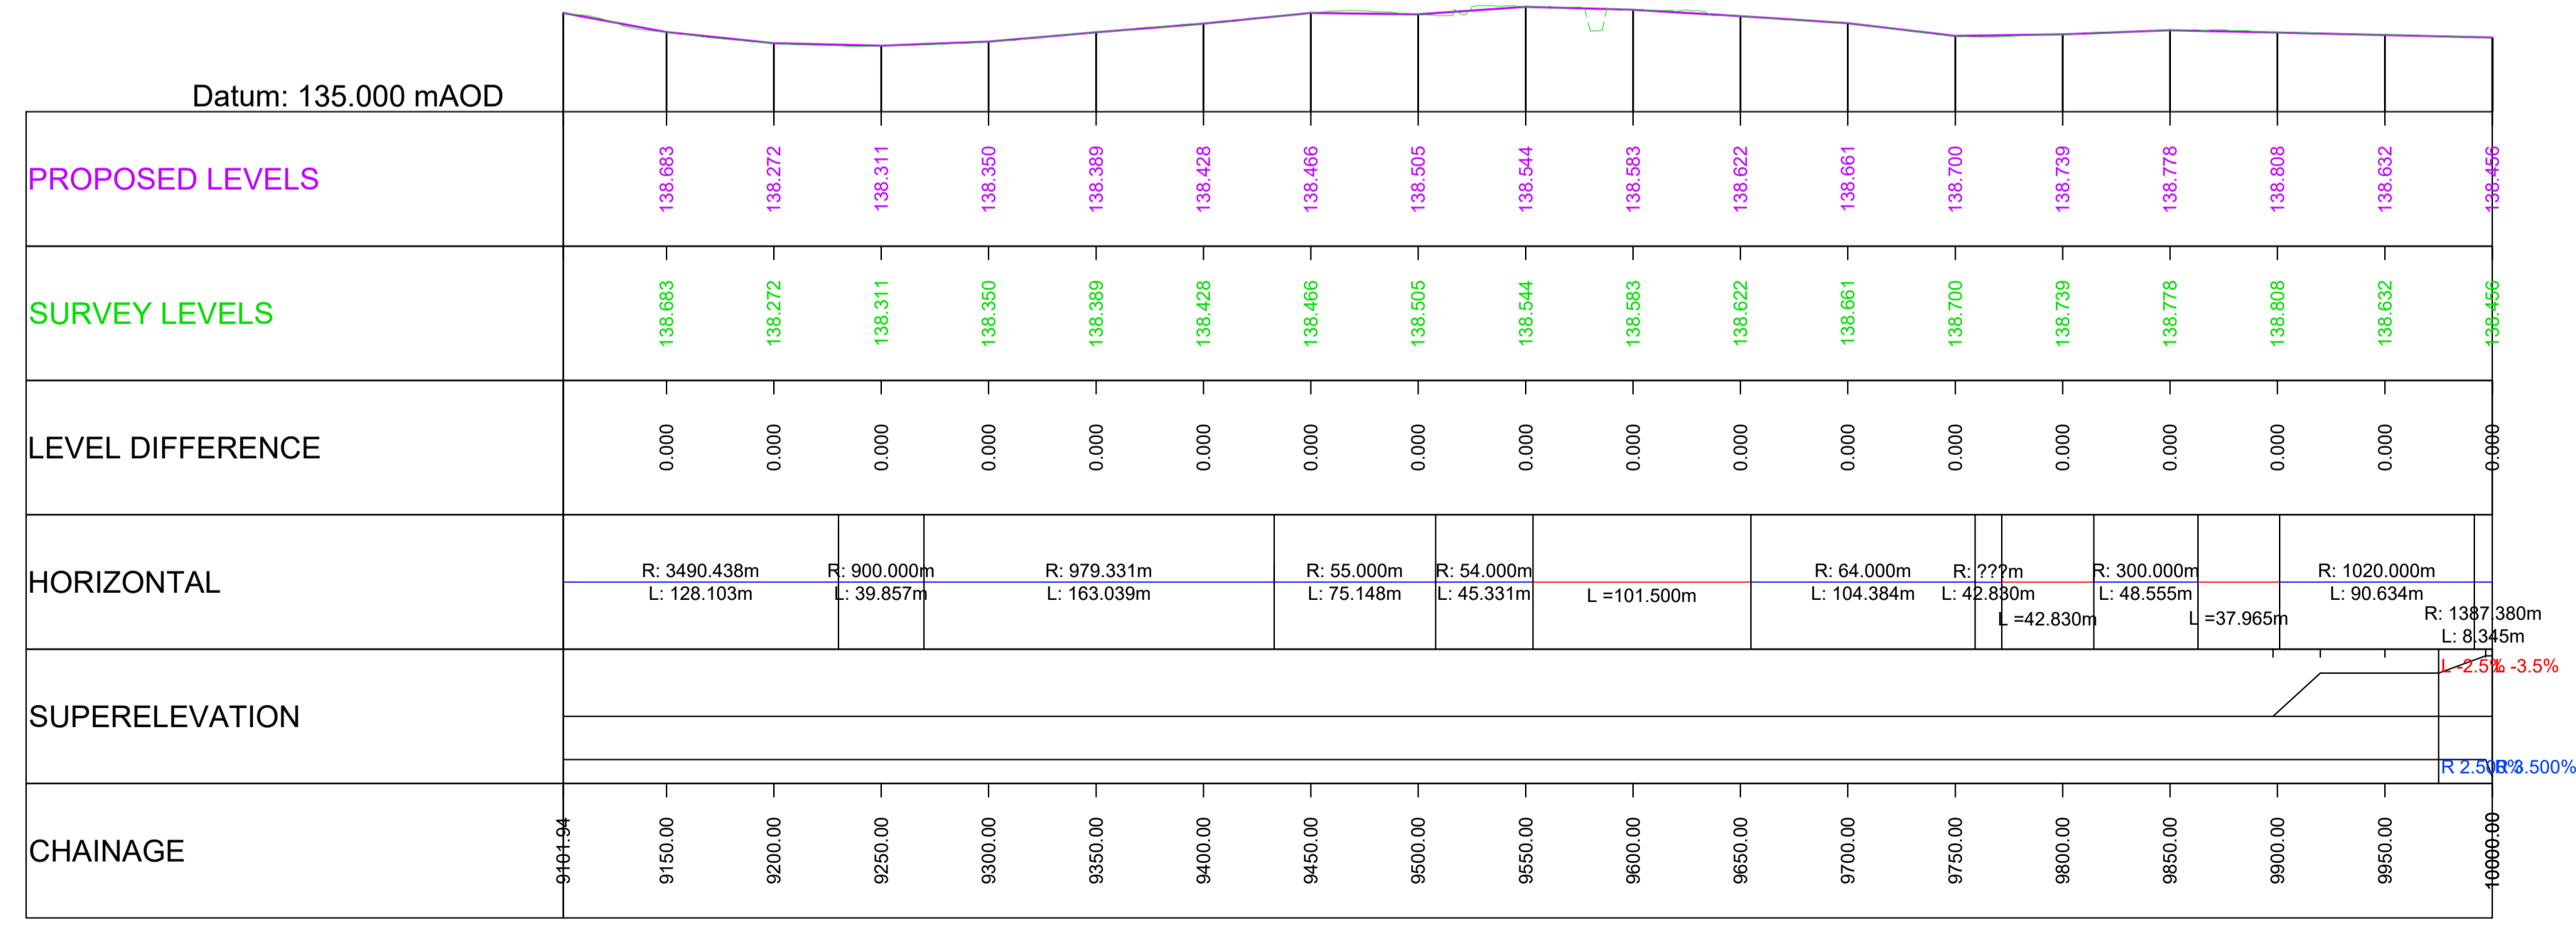

Profile View

Scale H 1:2500; V 1:250

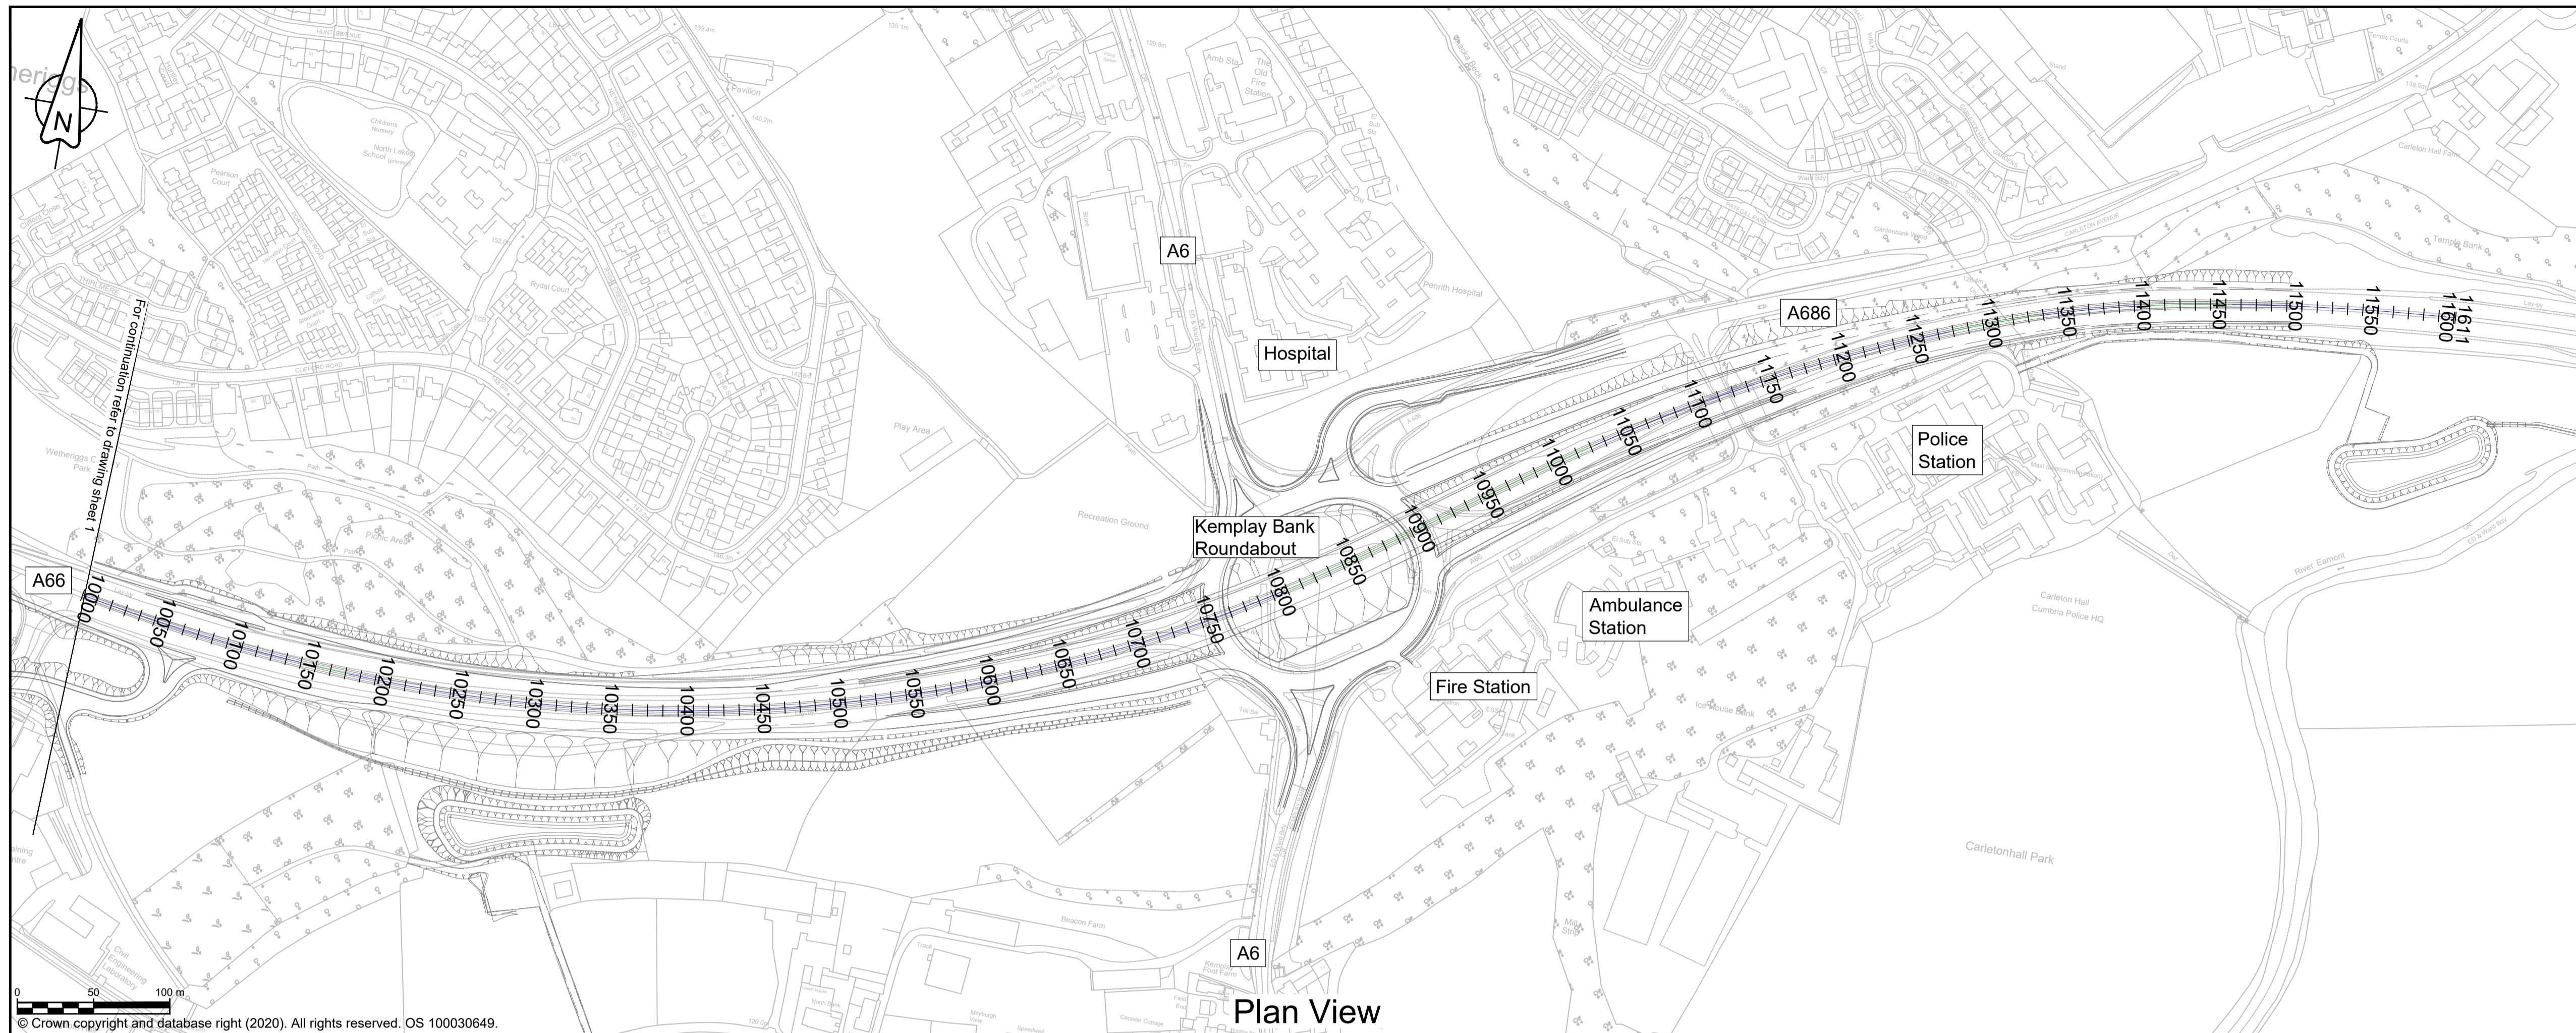

### NOTES

- ALL DIMENSIONS ARE IN METRES ABOVE DATUM UNLESS NOTED OTHERWISE.
- THE DESIGN SHOWN ON THESE ENGINEERING SECTION DRAWINGS IS ILLUSTRATIVE AND WILL BE SUBJECT TO DETAILED DESIGN DEVELOPMENT.

### KEY


**Plan**

- THE SCHEME (SHOWN FOR ILLUSTRATIVE PURPOSES ONLY)
- CURVE ALIGNMENT
- STRAIGHT ALIGNMENT
- TRANSITION ALIGNMENT
- ROAD NAMES
- CHAINAGE (MEASURED DISTANCE ALONG THE SCHEME LENGTH)

**Profile**

- PROPOSED VERTICAL DESIGN LEVEL
- EXISTING GROUND LEVEL

**SCHEME KEY PLAN**

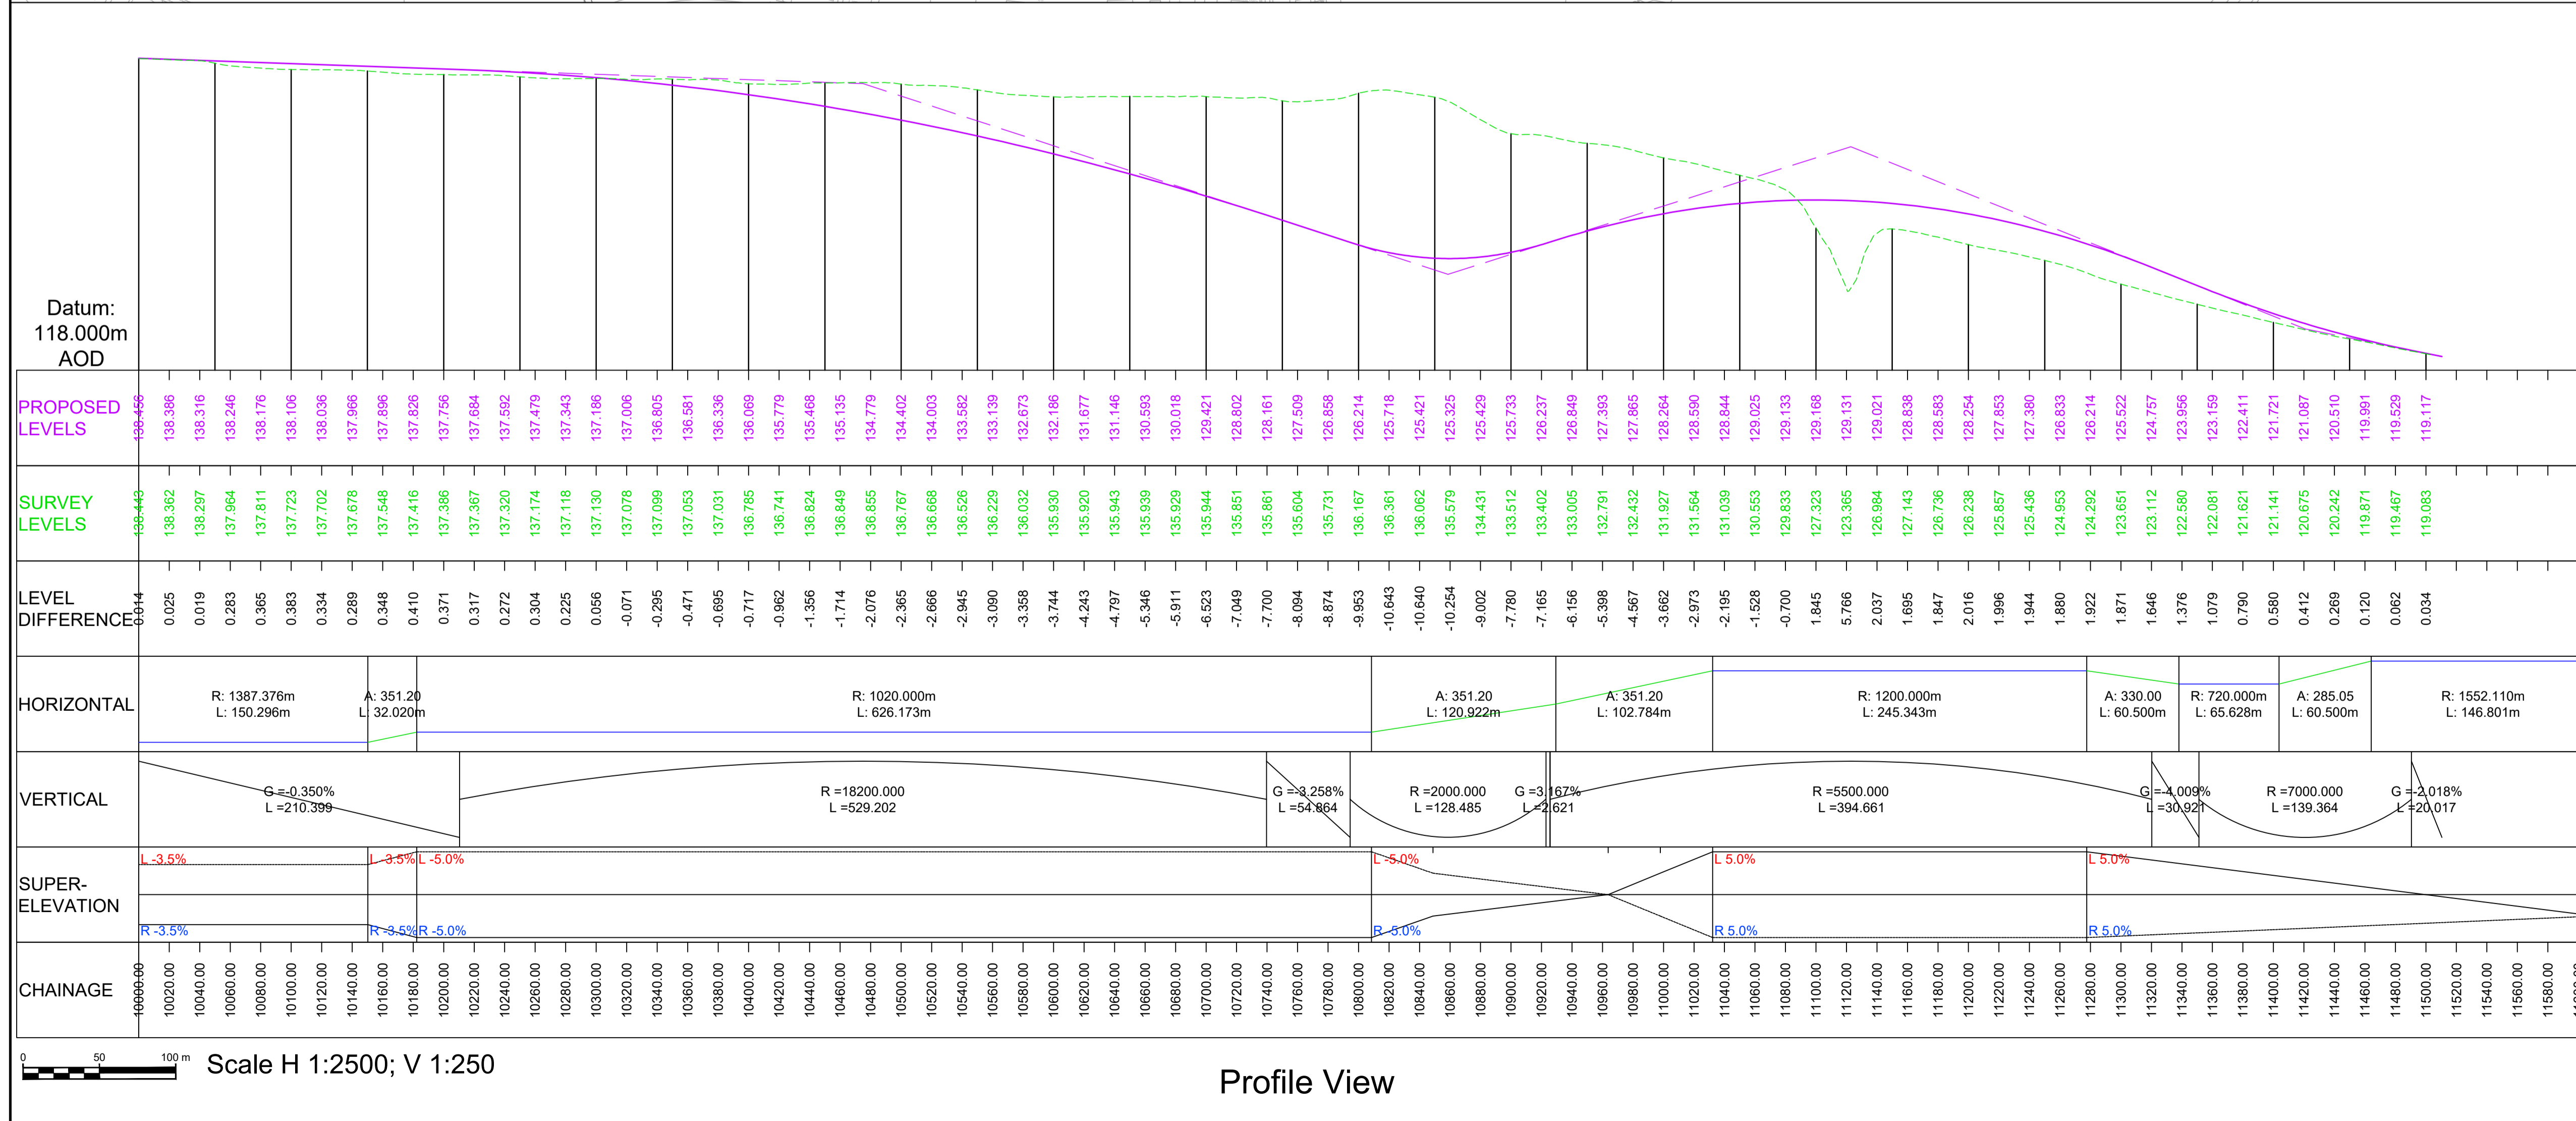

Revision	Created	Checked	Reviewed	Approved	Authorised
dd/mm/yy	dd/mm/yy	dd/mm/yy	dd/mm/yy	dd/mm/yy	dd/mm/yy
---	---	---	---	---	---
P01	SCHO 25/08/21	SCHO 25/08/21	ASCR 31/08/21	DKID 31/08/21	DKID 31/08/21
P02	SCHO 10/09/21	SCHO 10/09/21	ASCR 10/09/21	DKID 10/09/21	SBAG 10/09/21

Designer: Amey OW Limited, Chancery Exchange, 10 Furnival Street, London, EC4A 1AB

Client: 3 Piccadilly Place, Manchester, M1 3BN

Project Name: A66 Northern Trans-Pennine

Drawing Title: M6 J40 to Kemplay Bank, Plan and Profile Mainline, Sheet 2 of 2

Project Ref. No: ---, Stage: PCF3, Scale: 1:2500 @ A1, Dimensions: M

Drawing Number: HE565627 - AMY - HML - S02 -DR-CH- 100004

Suitability: S1, Suitability Description: Fit for Co-ordination, Revision: P02