





NOTES

1. ALL DIMENSIONS ARE IN METRES ABOVE DATUM UNLESS NOTED OTHERWISE.
2. THE DESIGN SHOWN ON THESE ENGINEERING SECTION DRAWINGS IS ILLUSTRATIVE AND WILL BE SUBJECT TO DETAILED DESIGN DEVELOPMENT.

KEY

- Plan**
- THE SCHEME (SHOWN FOR ILLUSTRATIVE PURPOSES ONLY)
 - CURVE ALIGNMENT
 - STRAIGHT ALIGNMENT
 - TRANSITION ALIGNMENT
 - ROAD NAMES
 - CHAINAGE (MEASURED DISTANCE ALONG THE SCHEME LENGTH)
- Profile**
- PROPOSED VERTICAL DESIGN LEVEL
 - EXISTING GROUND LEVEL

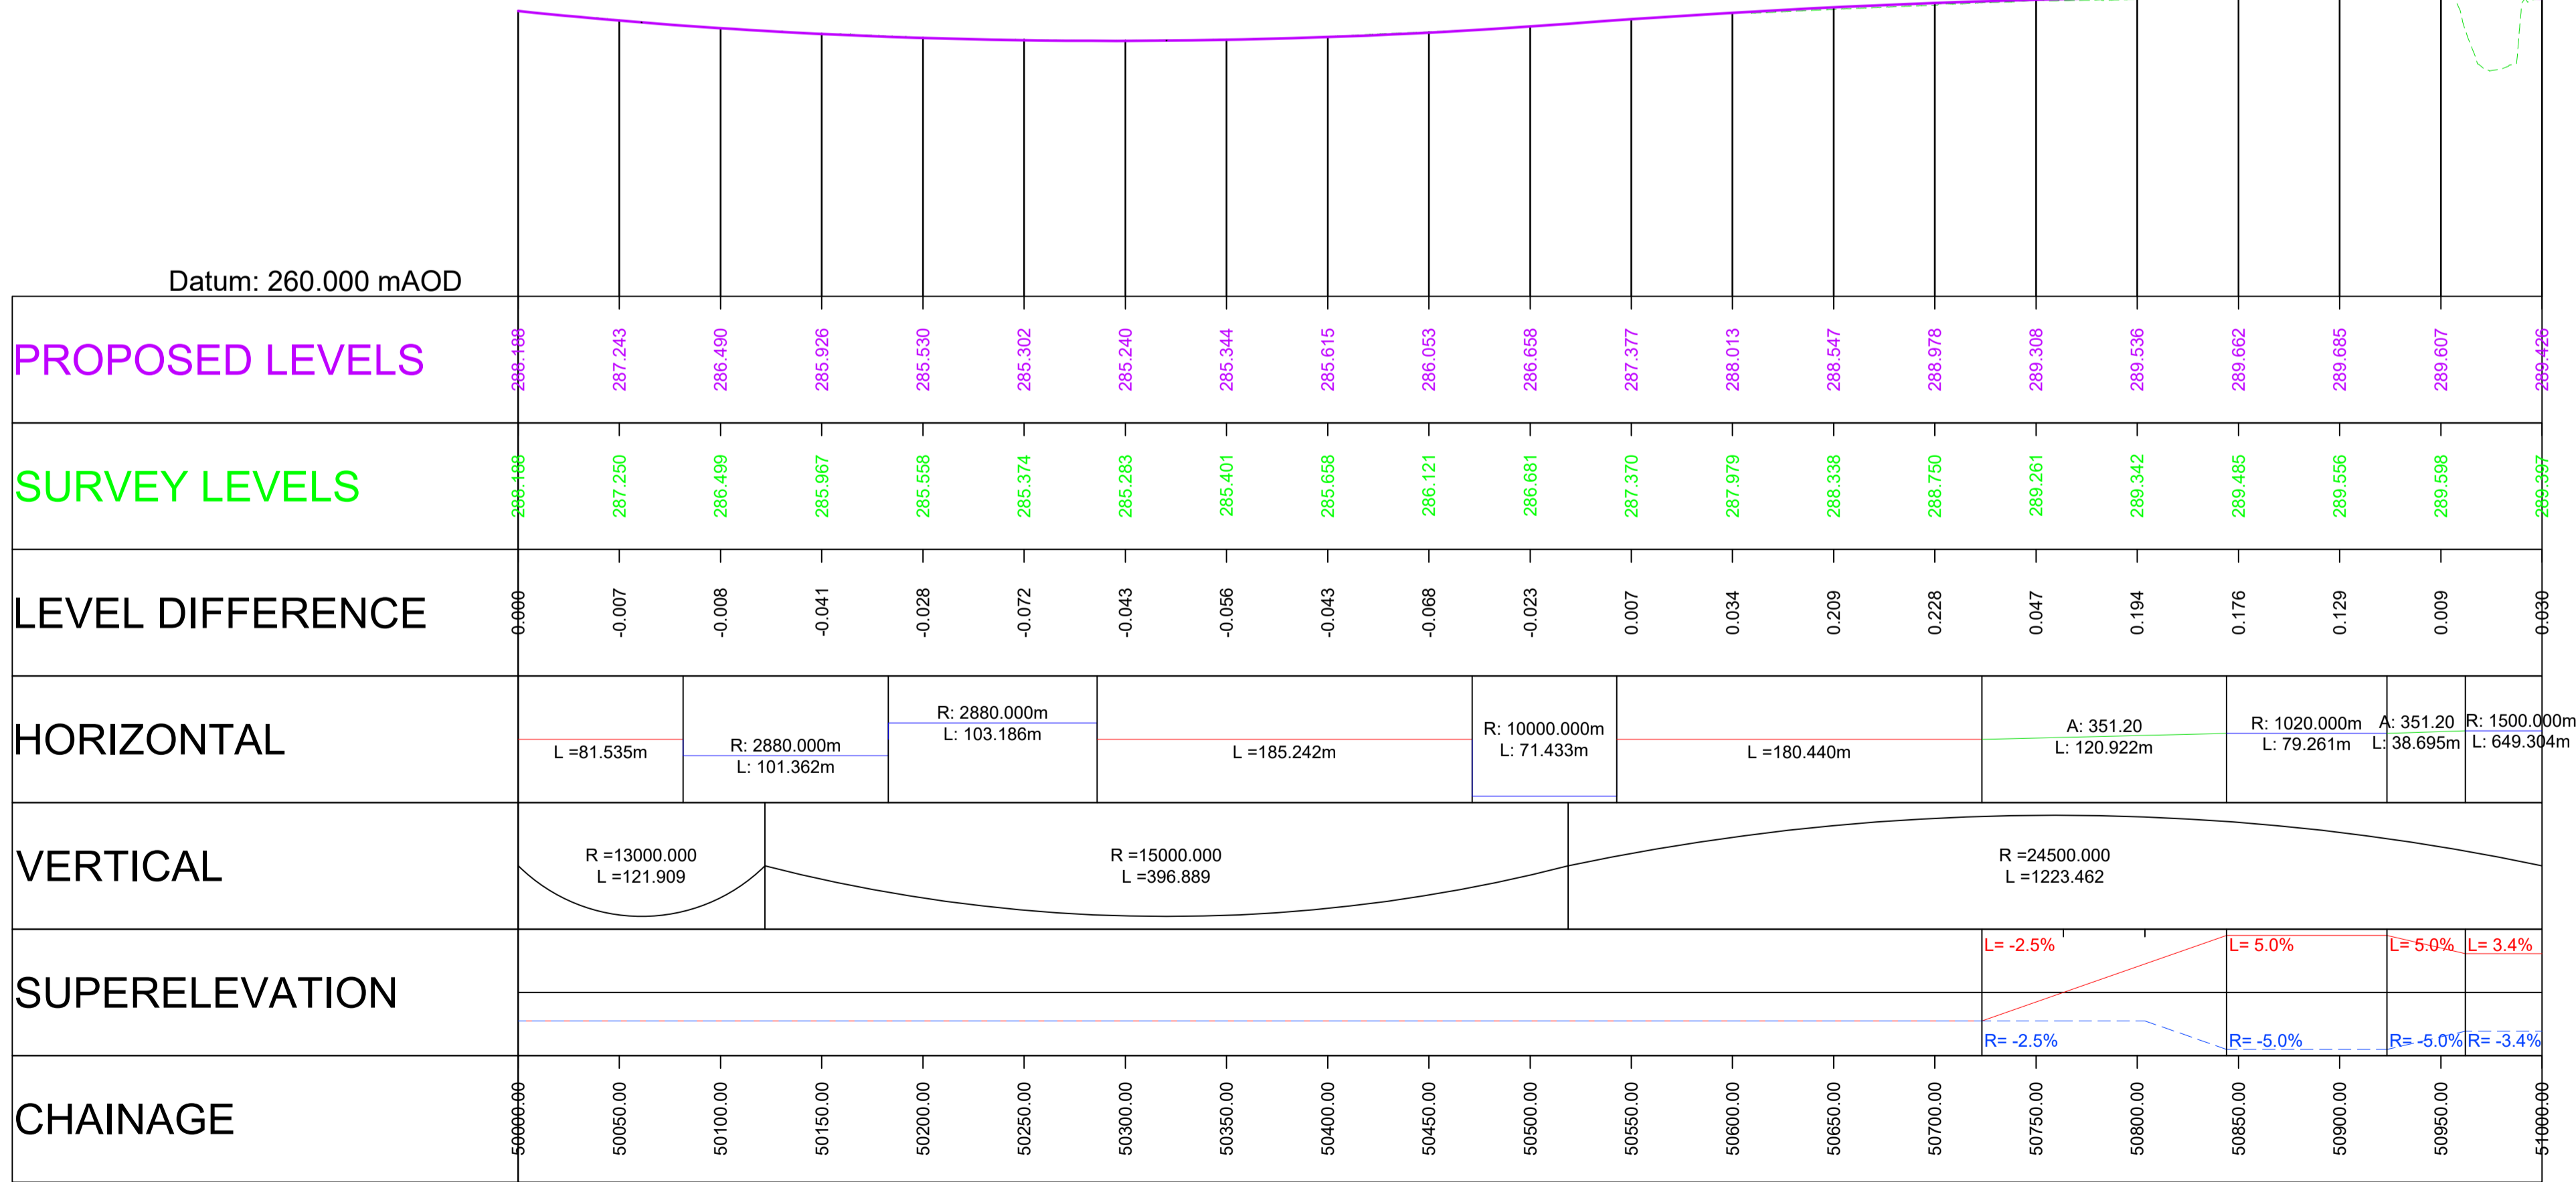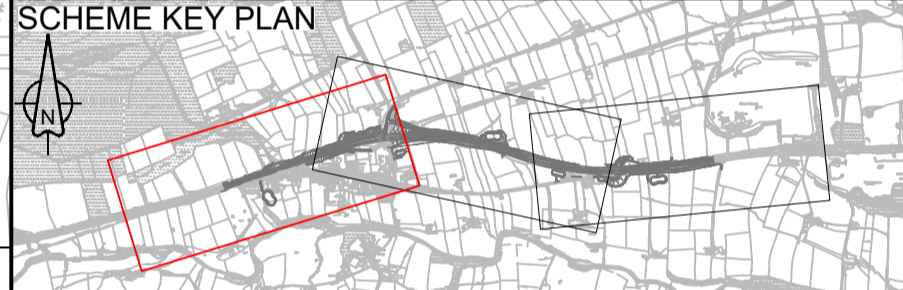

---	---	---	---	---	---
---	---	---	---	---	---
---	---	---	---	---	---
ISSUED FOR STAT. CON. MAPBOOKS					
P01	ATUN	SHOT	AREM	RPEA	FMOL
	01/09/21	01/09/21	01/09/21	01/09/21	02/09/21
Revision details					
Revision	Created	Checked	Reviewed	Approved	Authorised
	dd/mm/yy	dd/mm/yy	dd/mm/yy	dd/mm/yy	dd/mm/yy

Designer
 Amey OW Limited
 Chancery Exchange
 10 Furnival Street
 London, EC4A 1AB

Client
 3 Piccadilly Place
 Manchester
 M1 3BN

Project Name
A66 Northern Trans-Pennine

Drawing Title
**Bowes Bypass
 Plan and Profile Mainline
 Sheet 1 of 3**


Project Ref. No.	Stage	Scale : 1:2500	@ A1
---	---	Dimensions : M	

Drawing Number	Project	Originator	Volume
HE565627 - AMY - HML -			
S07	-DR-CH-	000001	
Location	Type	Role	Number

Suitability	Suitability Description	Revision
S3	Fit for Internal Review and Comment	P01

Scale H 1:2500; V 1:500

Profile View

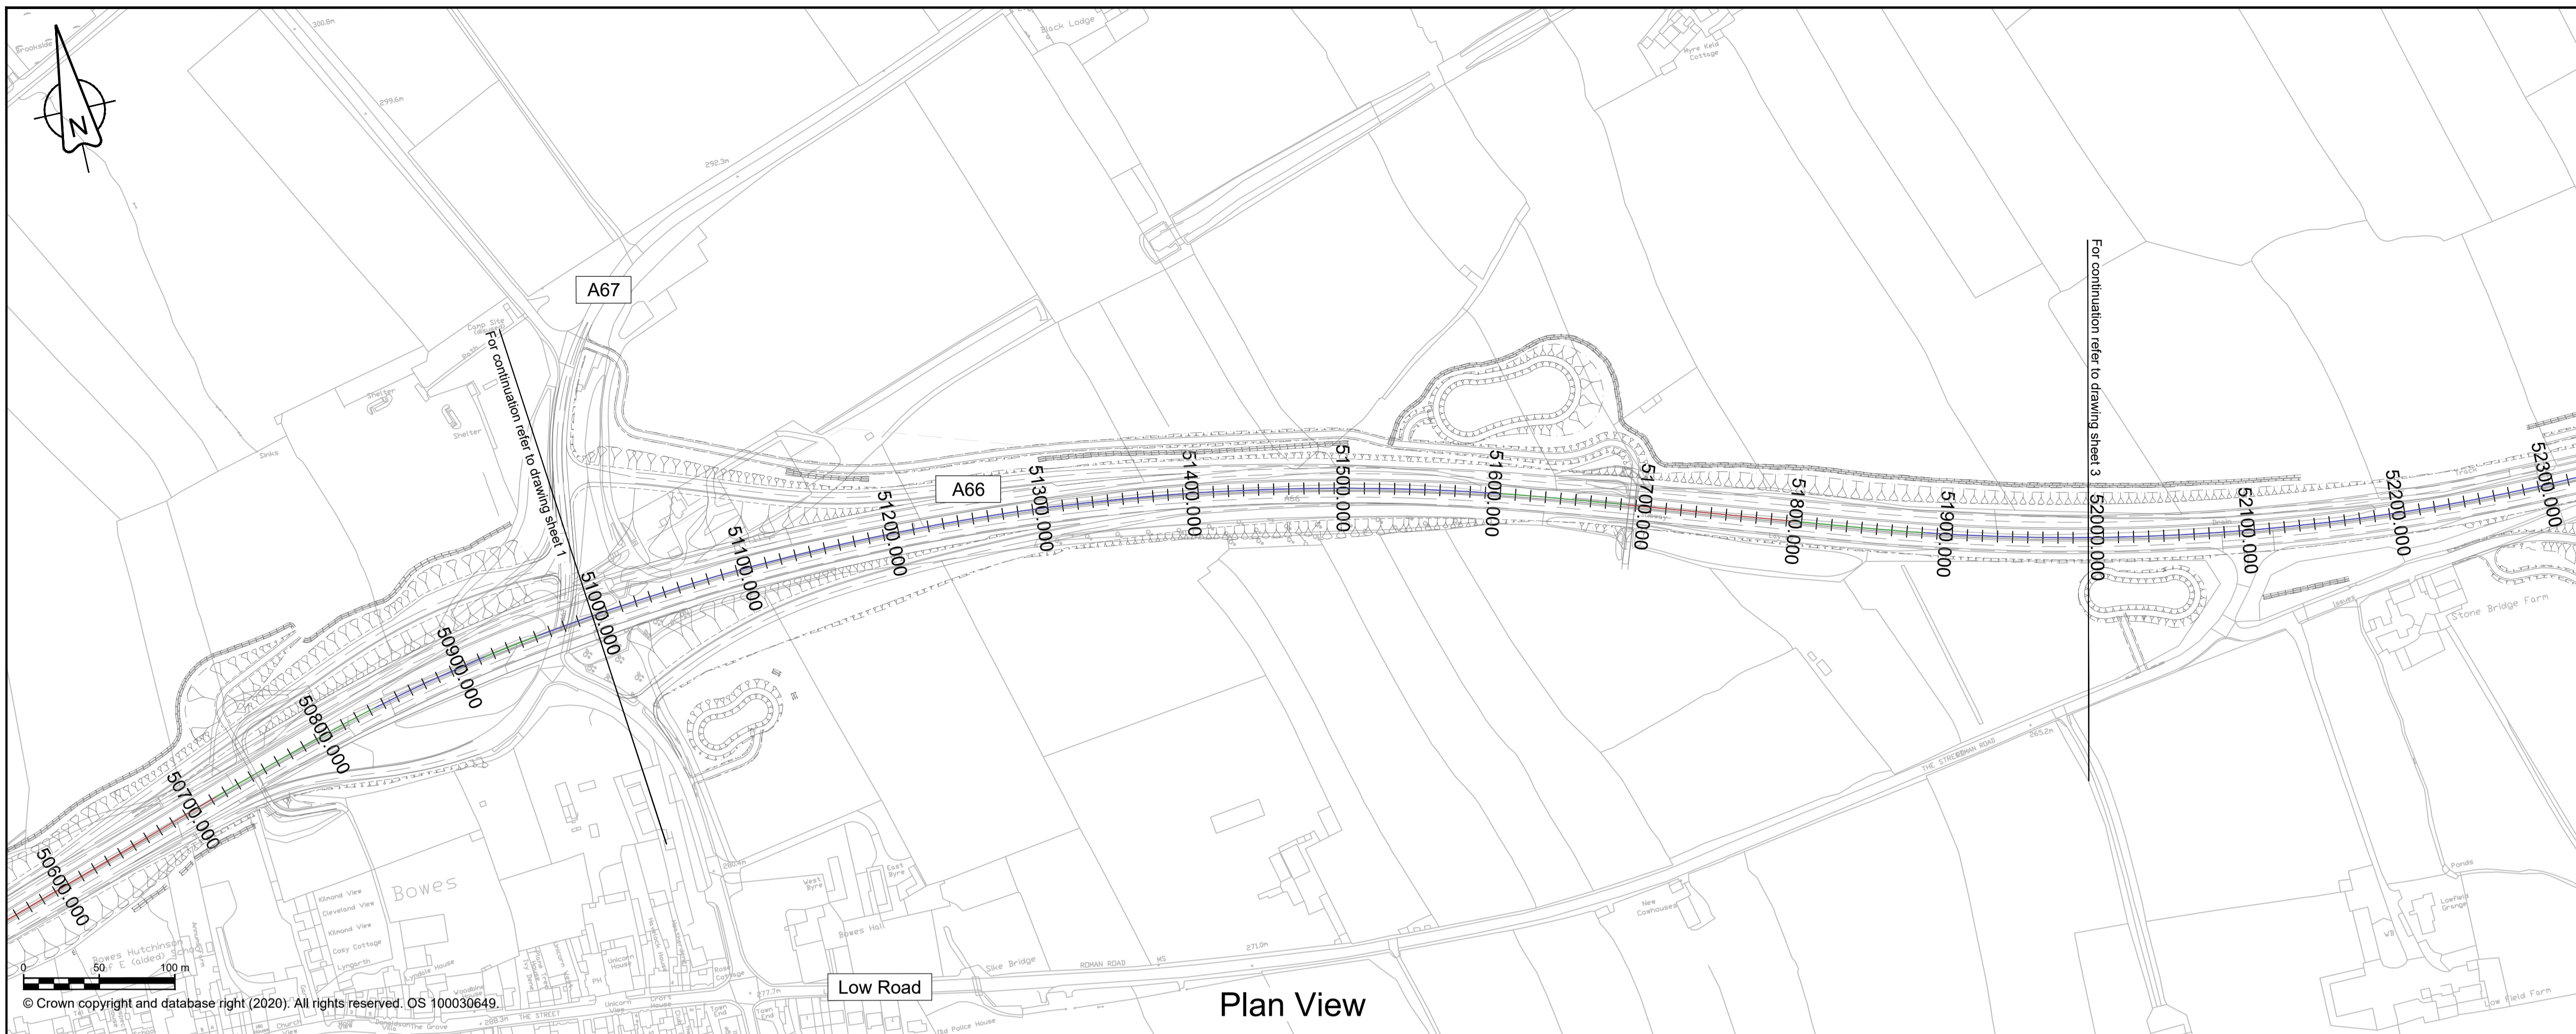


Plan View

NOTES

- ALL DIMENSIONS ARE IN METRES ABOVE DATUM UNLESS NOTED OTHERWISE.
- THE DESIGN SHOWN ON THESE ENGINEERING SECTION DRAWINGS IS ILLUSTRATIVE AND WILL BE SUBJECT TO DETAILED DESIGN DEVELOPMENT.

KEY

- Plan**
- THE SCHEME (SHOWN FOR ILLUSTRATIVE PURPOSES ONLY)
 - CURVE ALIGNMENT
 - STRAIGHT ALIGNMENT
 - TRANSITION ALIGNMENT
 - ROAD NAMES
 - CHAINAGE (MEASURED DISTANCE ALONG THE SCHEME LENGTH)
- Profile**
- PROPOSED VERTICAL DESIGN LEVEL
 - EXISTING GROUND LEVEL

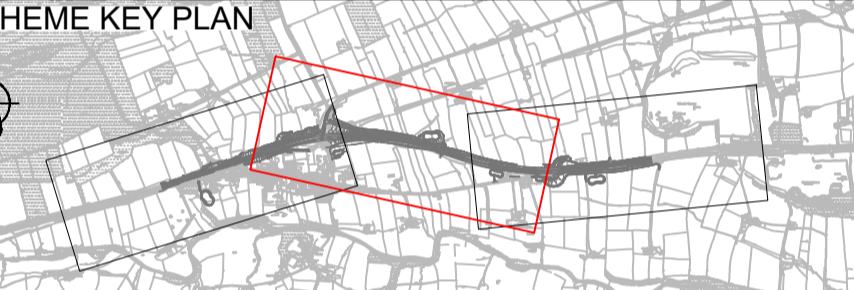

---	---	---	---	---	---
---	---	---	---	---	---
---	---	---	---	---	---
P01	ISSUED FOR STAT. CON. MAPBOOKS				
	ATUN	SHOT	AREM	RPEA	FMOL
	01/09/21	01/09/21	01/09/21	01/09/21	02/09/21
Revision	Revision details				
	Created	Checked	Reviewed	Approved	Authorised
	dd/mm/yy	dd/mm/yy	dd/mm/yy	dd/mm/yy	dd/mm/yy

Designer
 Amey OW Limited
 Chancery Exchange
 10 Furnival Street
 London, EC4A 1AB

Client
 3 Piccadilly Place
 Manchester
 M1 3BN


Project Name
A66 Northern Trans-Pennine

Drawing Title
**Bowes Bypass
 Plan and Profile Mainline
 Sheet 2 of 3**

Project Ref. No.	Stage	Scale : 1:2500	@ A1
---	---	Dimensions : M	


Drawing Number	Project	Originator	Volume
HE565627 - AMY - HML -	S07	-DR-CH-	000002
Location	Type	Role	Number


Suitability	Suitability Description	Revision
S3	Fit for Internal Review and Comment	P01

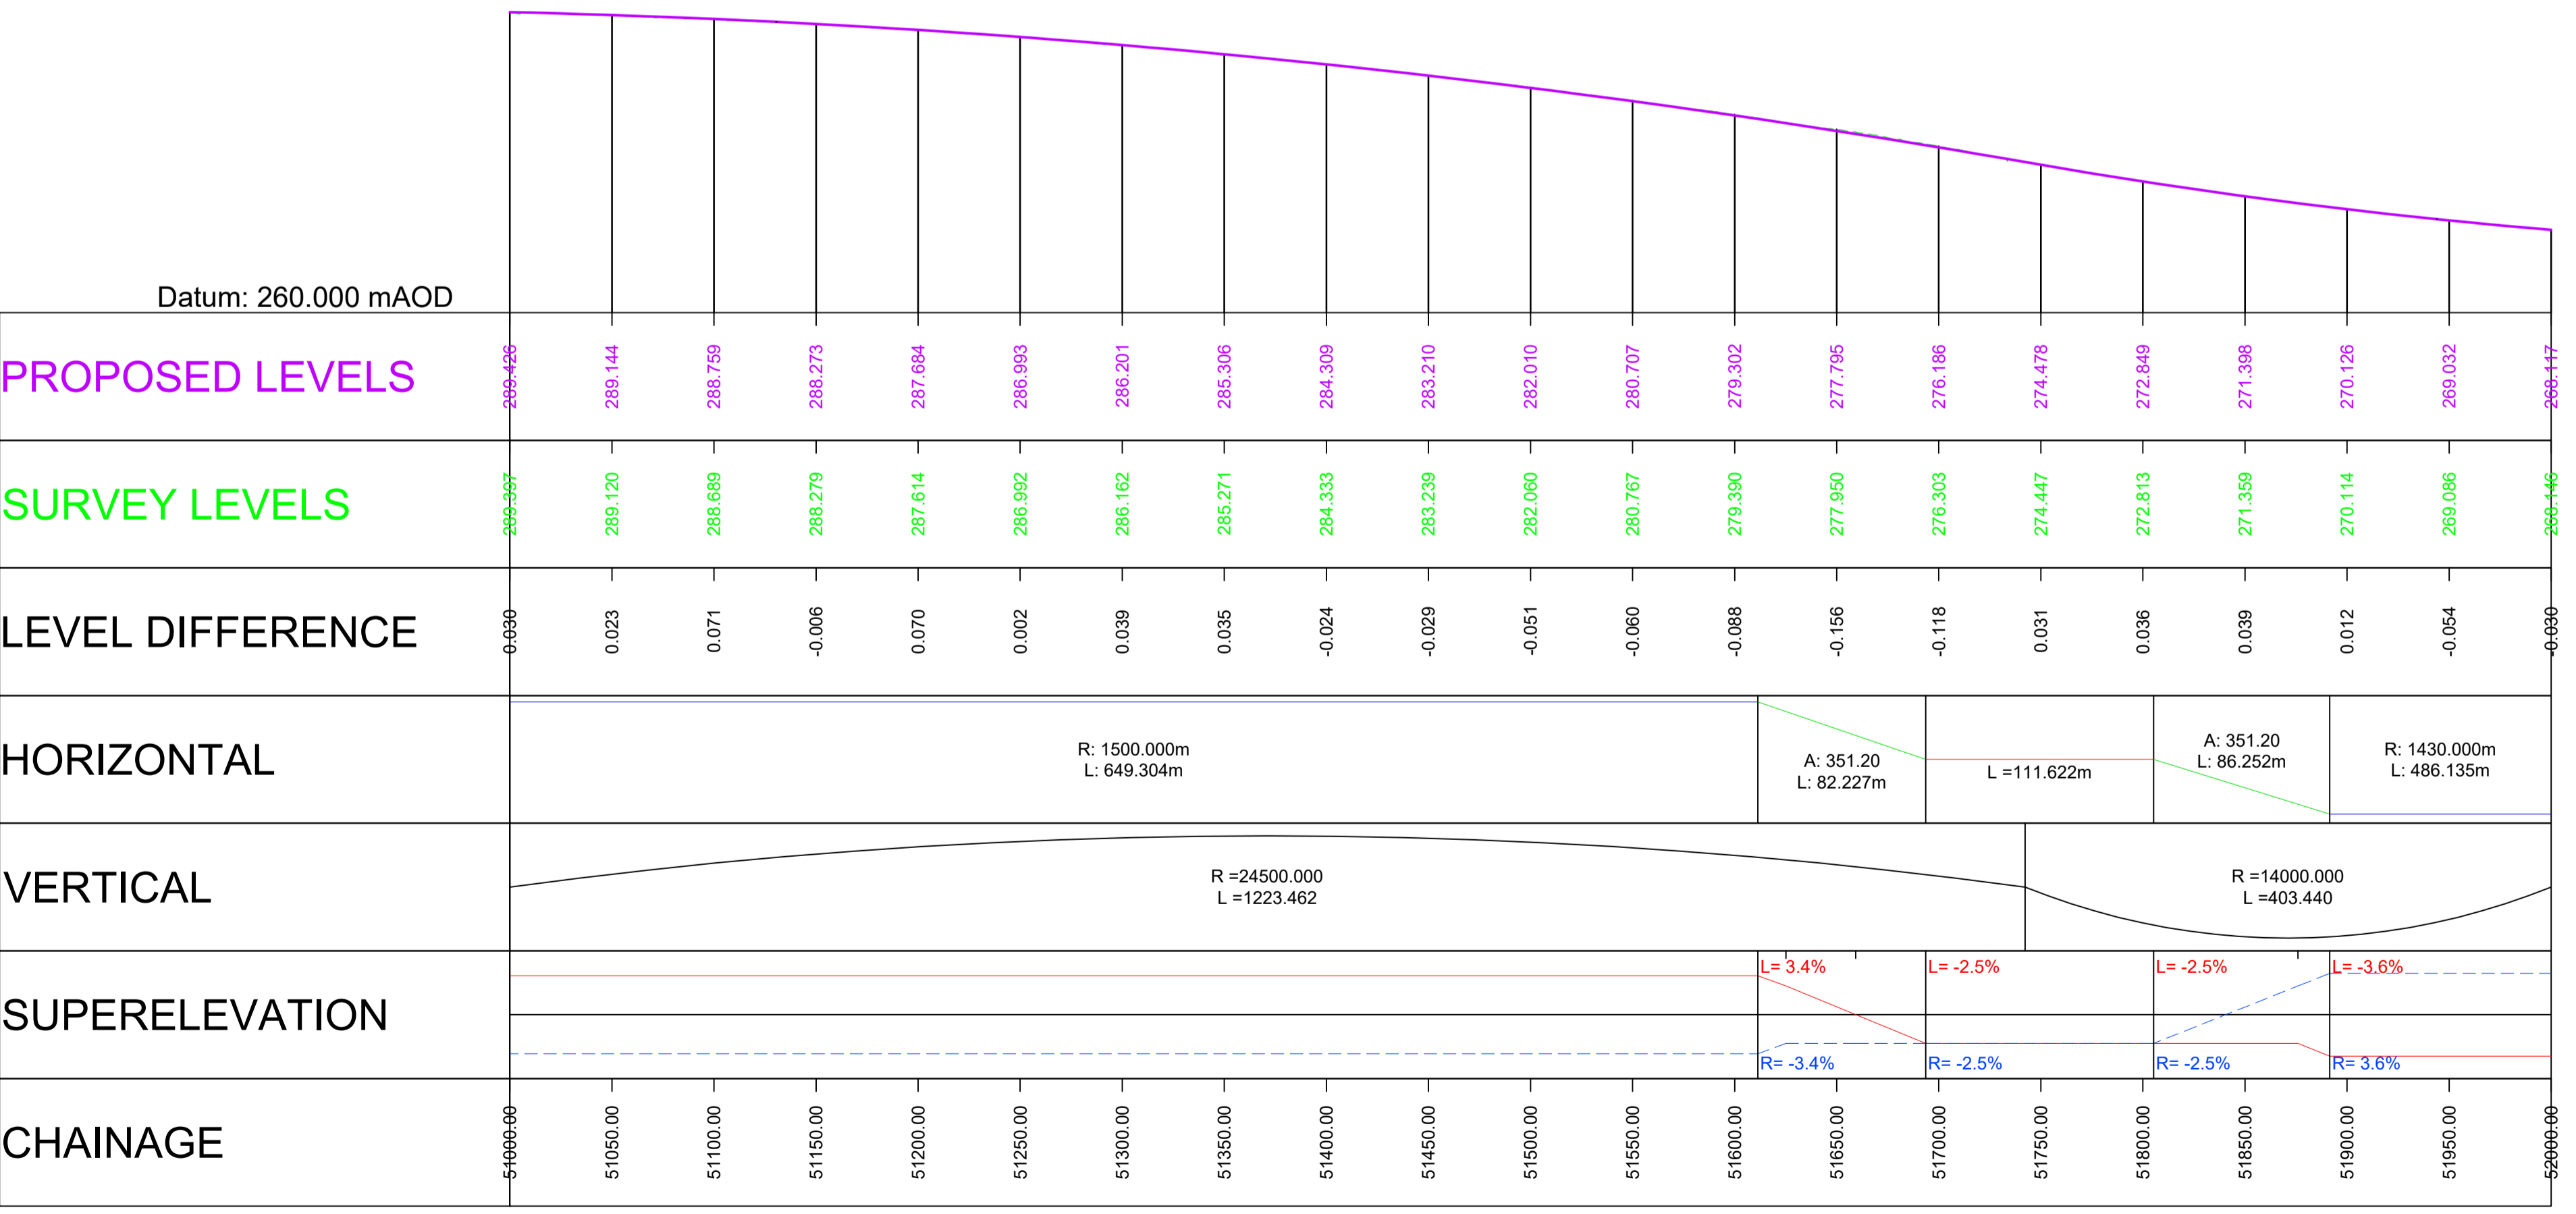

Profile View

Scale H 1:2500; V 1:500

 

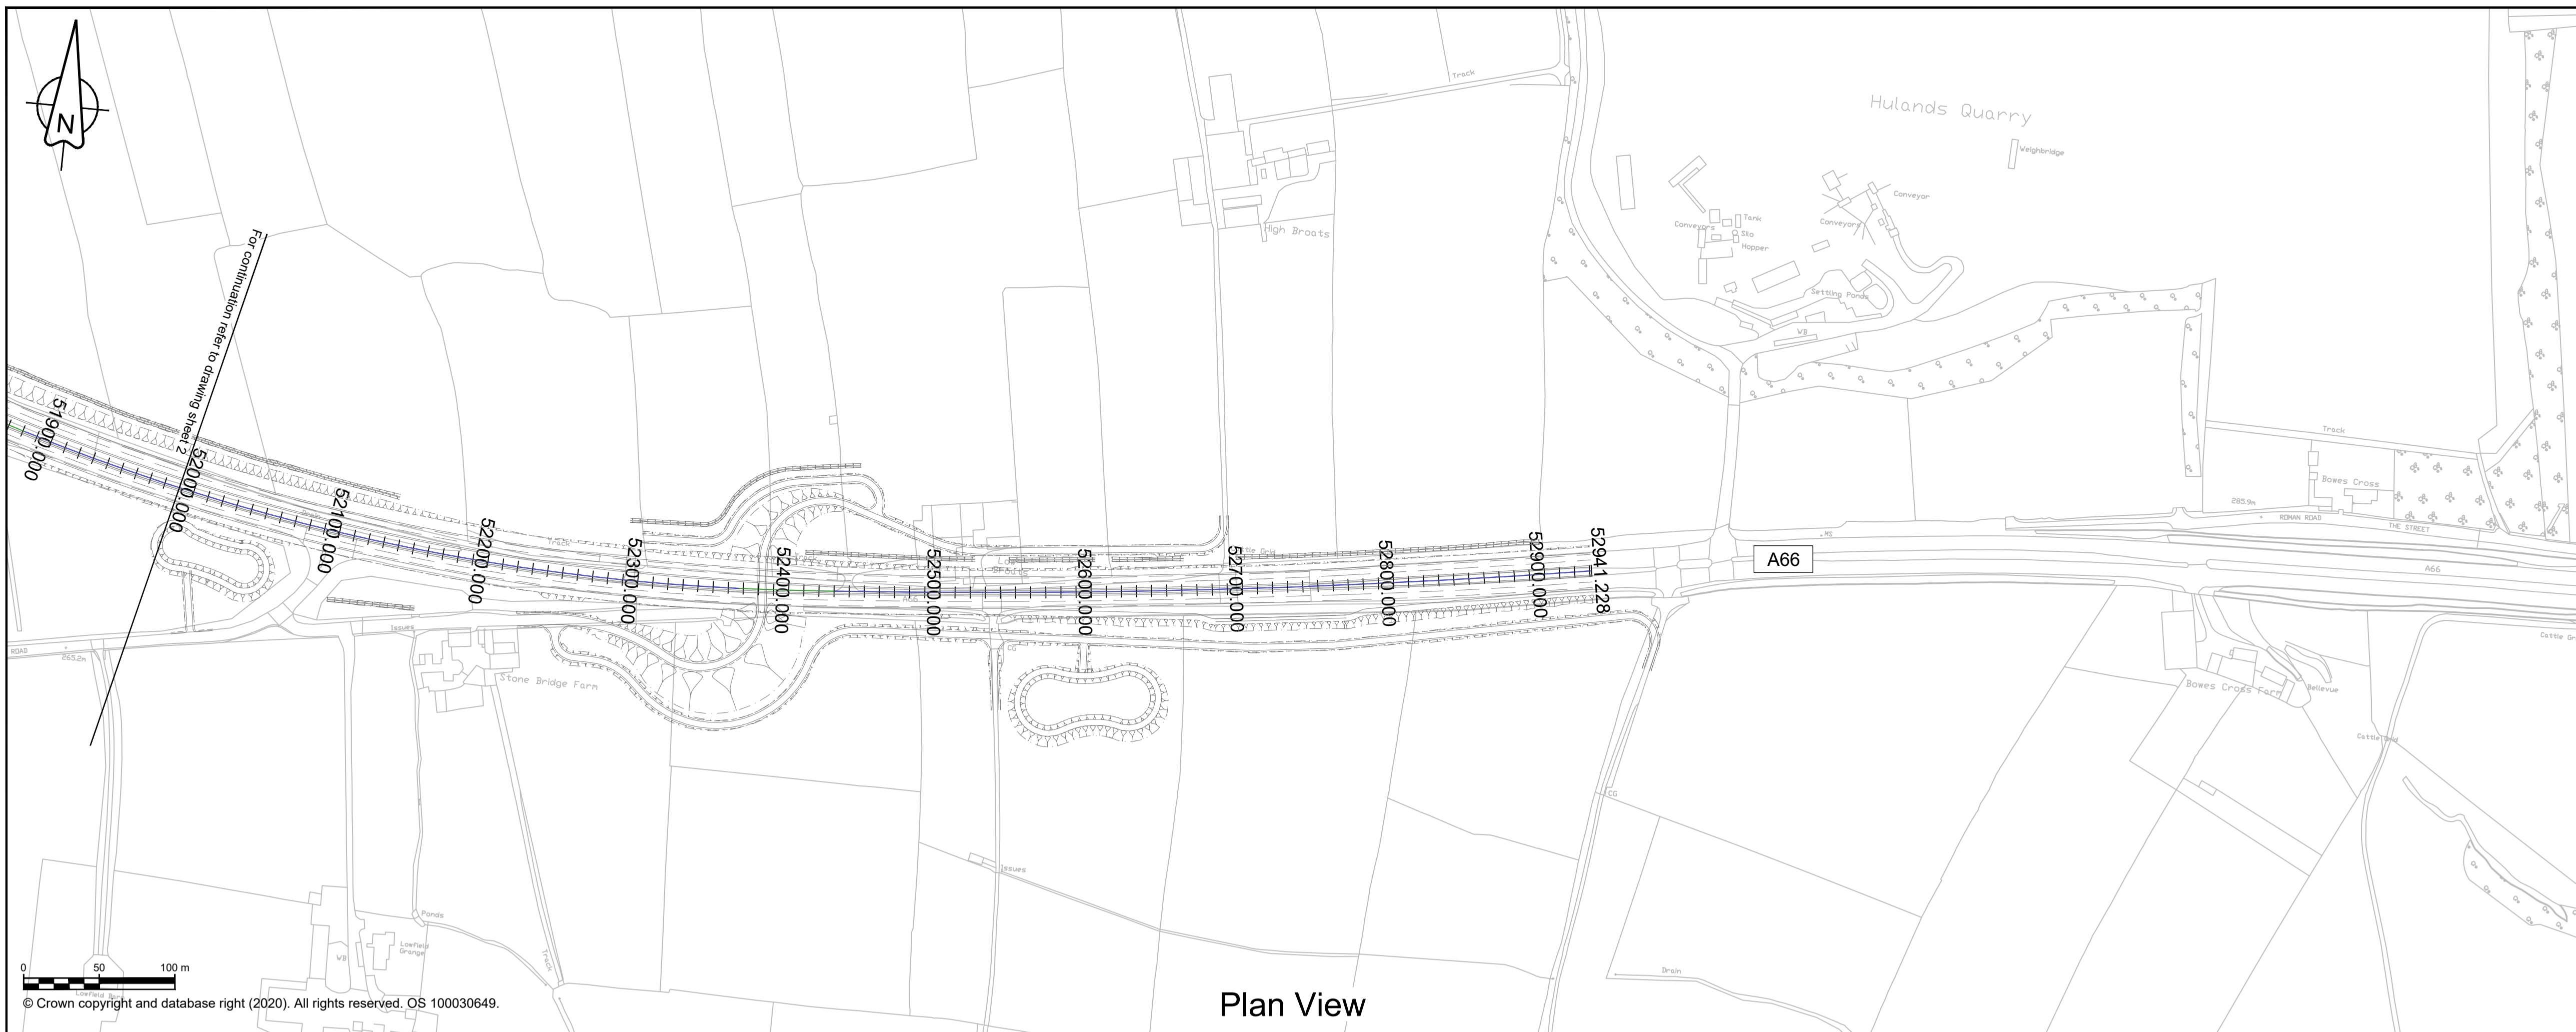


NOTES


- ALL DIMENSIONS ARE IN METRES ABOVE DATUM UNLESS NOTED OTHERWISE.
- THE DESIGN SHOWN ON THESE ENGINEERING SECTION DRAWINGS IS ILLUSTRATIVE AND WILL BE SUBJECT TO DETAILED DESIGN DEVELOPMENT.

KEY

- Plan**
- THE SCHEME (SHOWN FOR ILLUSTRATIVE PURPOSES ONLY)
 - CURVE ALIGNMENT
 - STRAIGHT ALIGNMENT
 - TRANSITION ALIGNMENT
 - ROAD NAMES
 - CHAINAGE (MEASURED DISTANCE ALONG THE SCHEME LENGTH)
- Profile**
- PROPOSED VERTICAL DESIGN LEVEL
 - EXISTING GROUND LEVEL

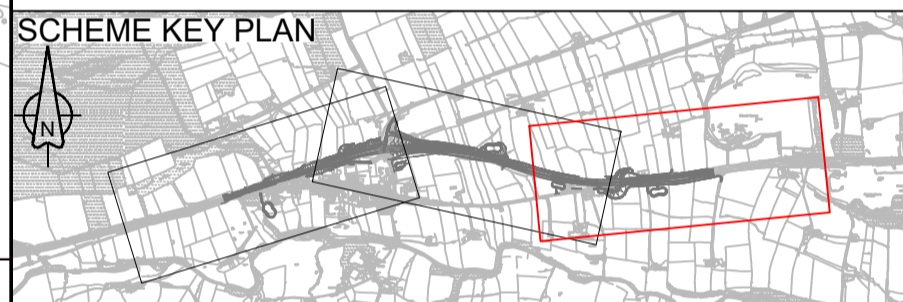

Plan View

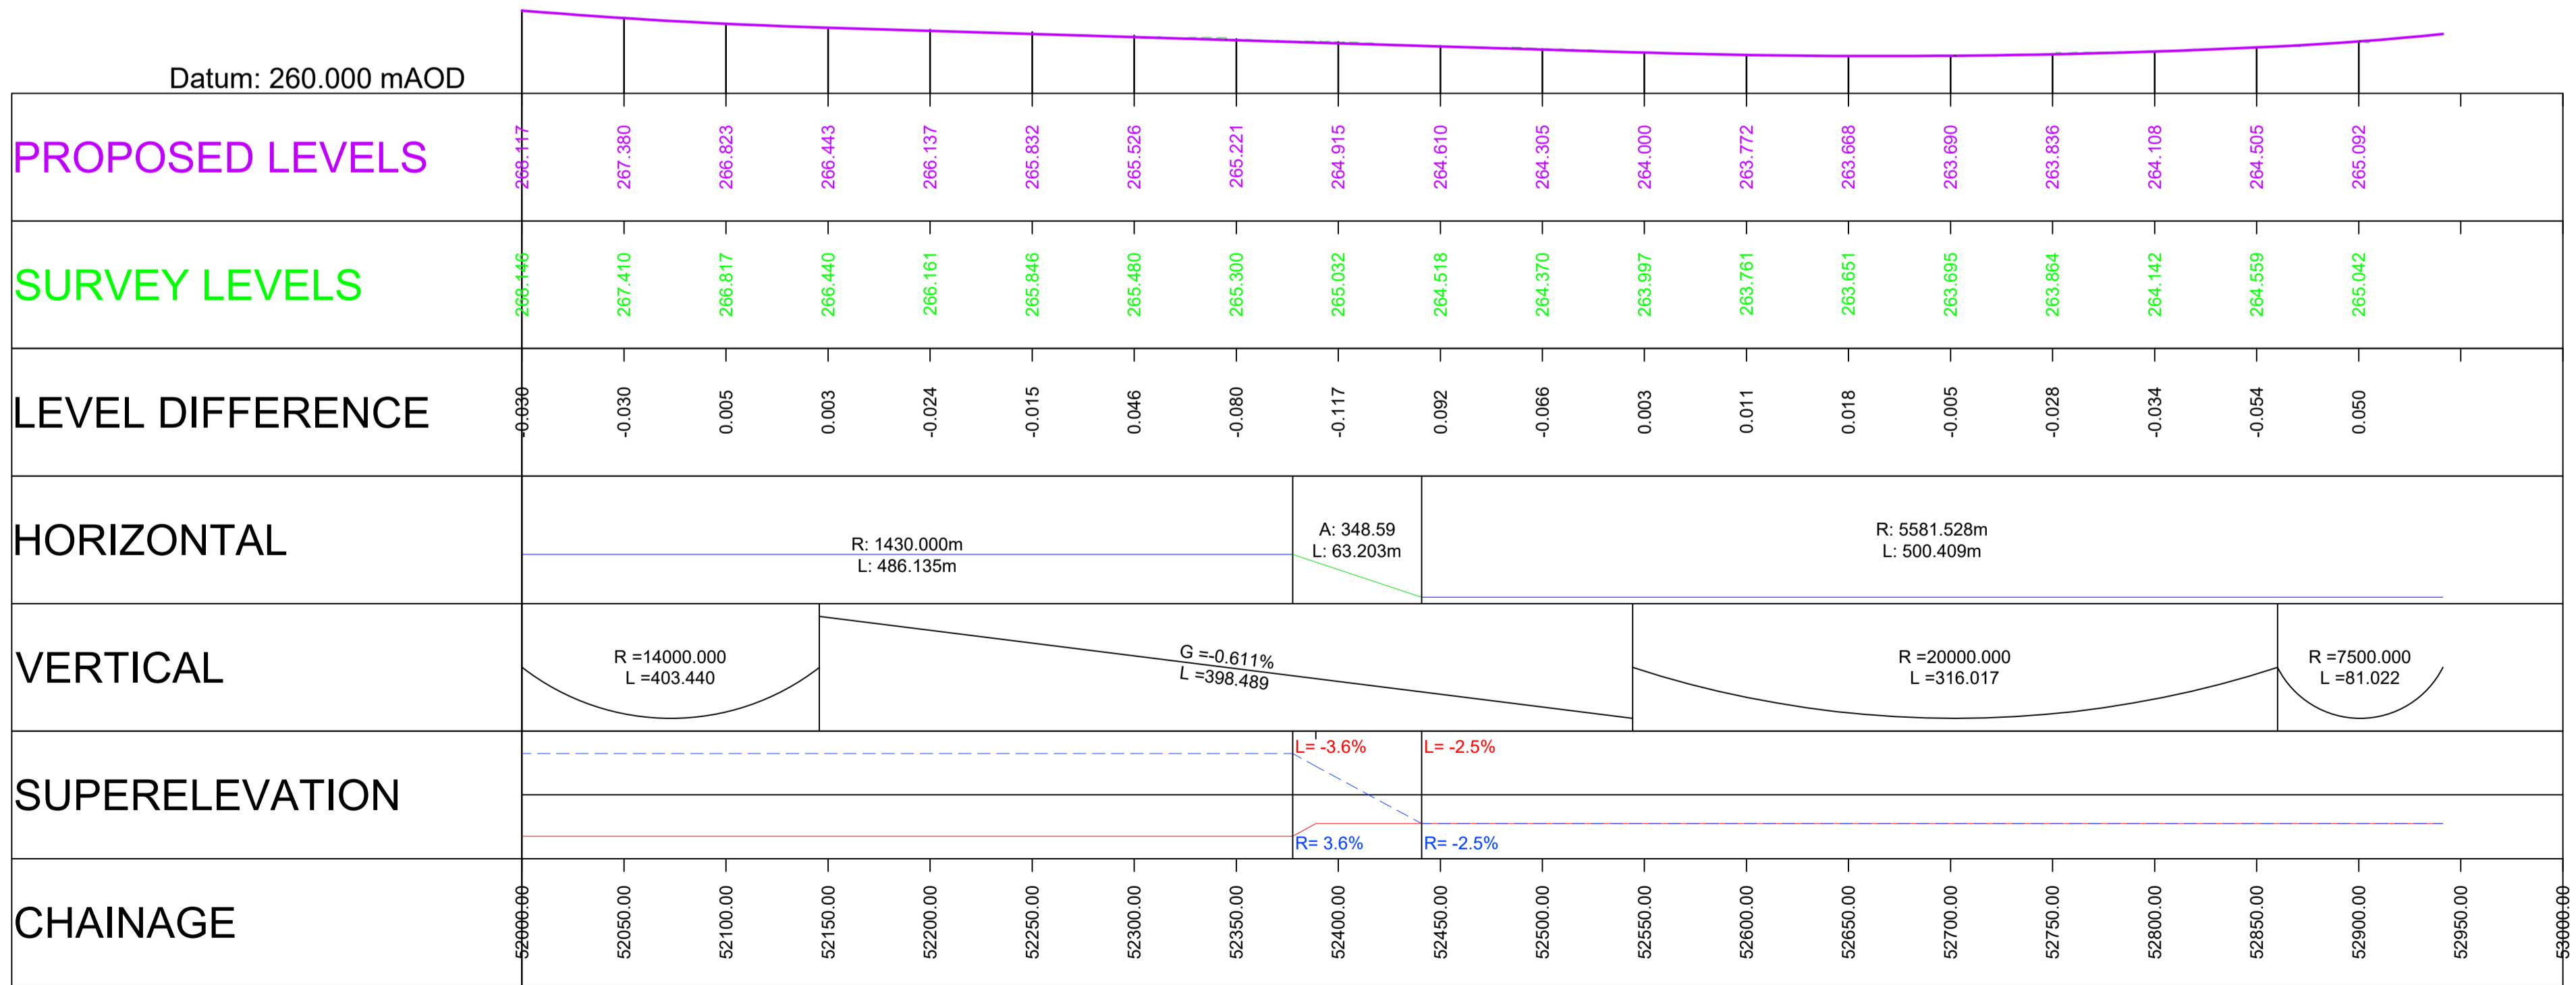

Profile View

Scale H 1:2500; V 1:500

---	---	---	---	---	---
---	---	---	---	---	---
P01	ATUN	SHOT	AREM	RPEA	FMOL
	01/09/21	01/09/21	01/09/21	01/09/21	02/09/21
Revision	Revision details				
	Created	Checked	Reviewed	Approved	Authorised
	dd/mm/yy	dd/mm/yy	dd/mm/yy	dd/mm/yy	dd/mm/yy

Designer
Amey OW Limited
Chancery Exchange
10 Furnival Street
London, EC4A 1AB

Client
3 Piccadilly Place
Manchester
M1 3BN

Project Name
A66 Northern Trans-Pennine

Drawing Title
**Bowes Bypass
Plan and Profile Mainline
Sheet 3 of 3**

Project Ref. No.	Stage	Scale : 1:2500	@ A1
---	---	Dimensions : M	

Drawing Number	Project	Originator	Volume
HE565627 - AMY - HML -			
S07	-DR-CH-	000003	
Location	Type	Role	Number

Suitability	Suitability Description	Revision
S3	Fit for Internal Review and Comment	P01