



- ### NOTES
- ALL DIMENSIONS ARE IN METRES ABOVE DATUM UNLESS NOTED OTHERWISE.
 - THE DESIGN SHOWN ON THESE ENGINEERING SECTION DRAWINGS IS ILLUSTRATIVE AND WILL BE SUBJECT TO DETAILED DESIGN DEVELOPMENT.
- ### KEY
- Plan**
- THE SCHEME (SHOWN FOR ILLUSTRATIVE PURPOSES ONLY)
 - CURVE ALIGNMENT
 - STRAIGHT ALIGNMENT
 - TRANSITION ALIGNMENT
 - ROAD NAMES
 - CHAINAGE (MEASURED DISTANCE ALONG THE SCHEME LENGTH)
- Profile**
- PROPOSED VERTICAL DESIGN LEVEL
 - EXISTING GROUND LEVEL

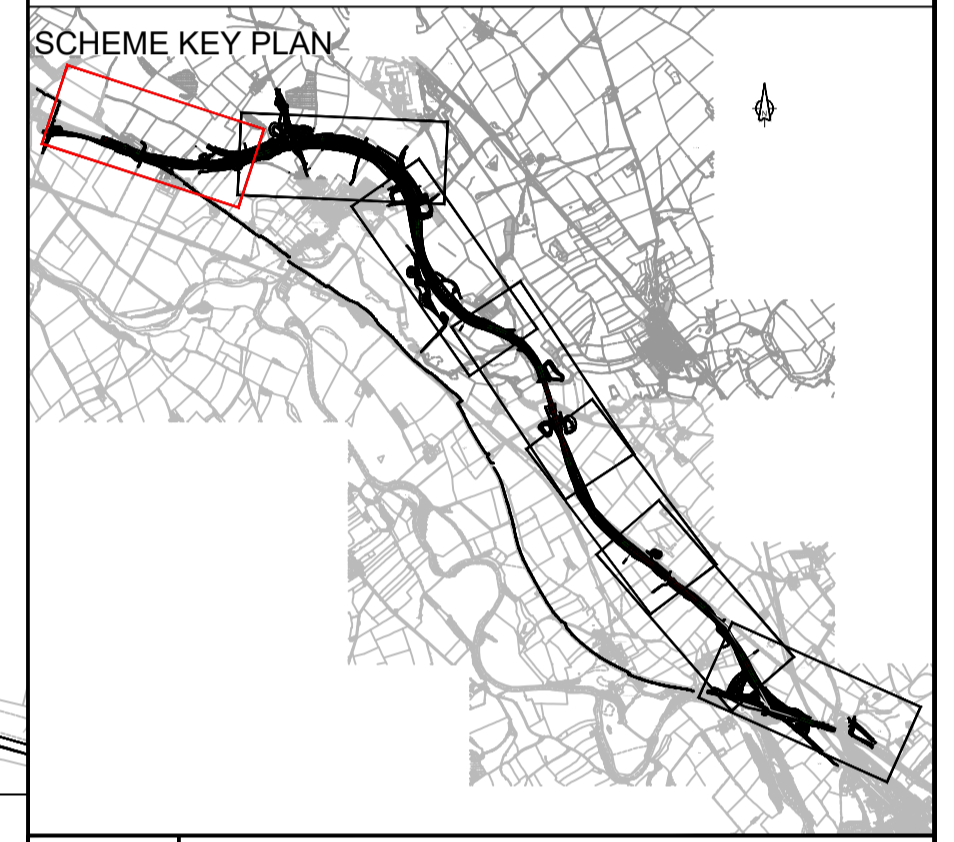

© Crown copyright and database right (2020). All rights reserved. OS 100030649.

Plan View

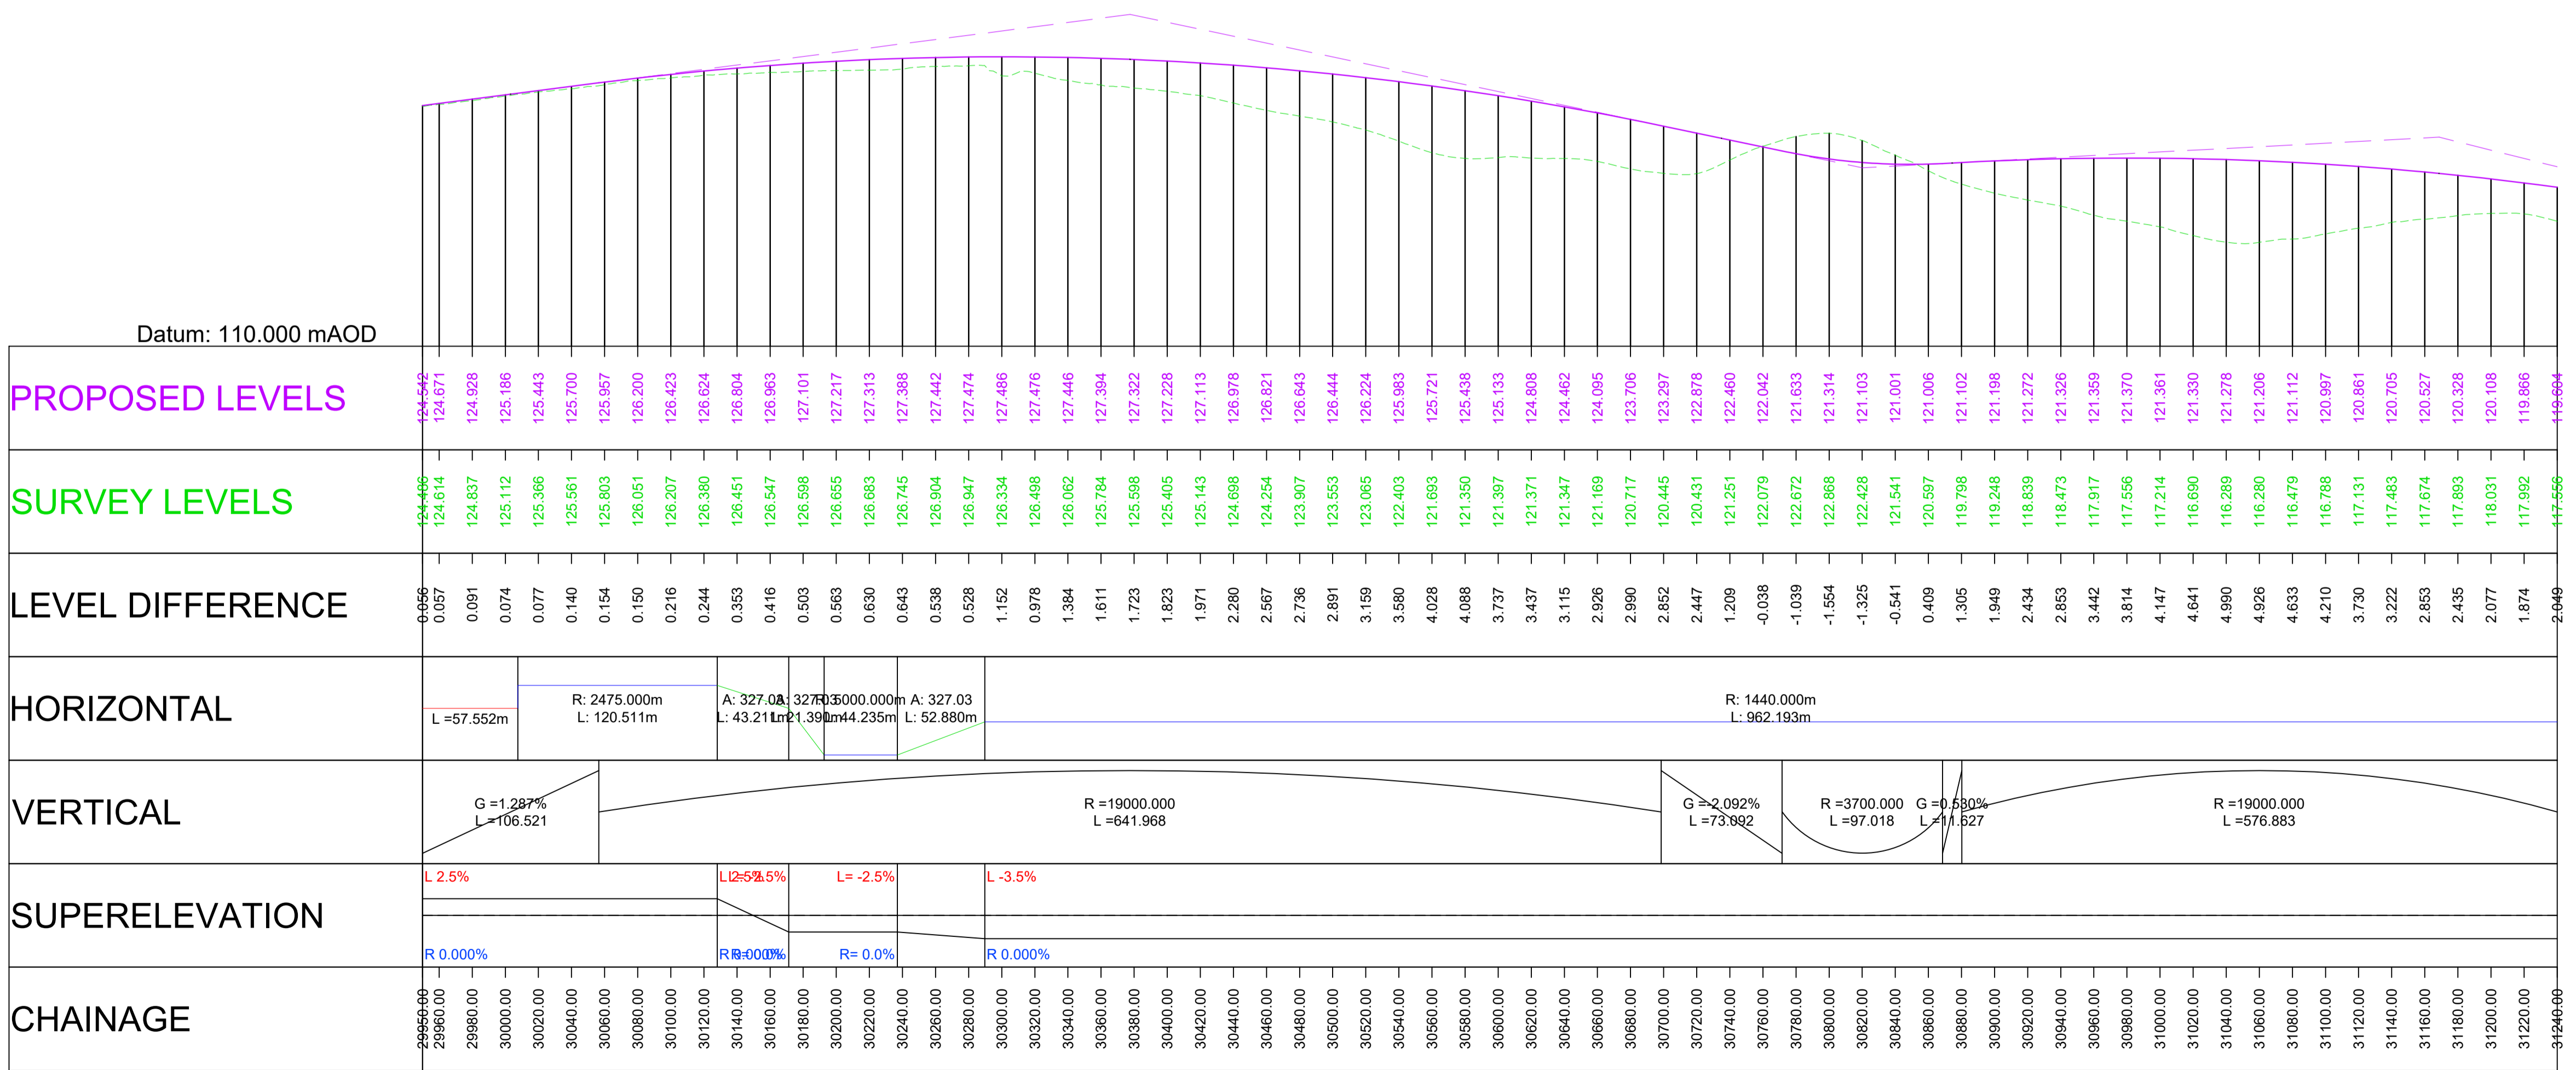

Datum: 110.000 mAOD

Scale H 1:2500; V 1:250

Profile View

---	---	---	---	---	---
---	---	---	---	---	---
P01	GCHI 07/09/21	GCHI 07/09/21	SHAL 07/09/21	KCRO 07/09/21	---
Revision	Created dd/mm/yy	Checked dd/mm/yy	Reviewed dd/mm/yy	Approved dd/mm/yy	Authorised dd/mm/yy

Designer
Amey OW Limited
Chancery Exchange
10 Furnival Street
London, EC4A 1AB

Client
3 Piccadilly Place
Manchester
M1 3BN


Project Name
A66 Northern Trans-Pennine

Drawing Title
**Temple Sowerby to Appleby
Plan and Profile Red Option
Sheet 1 of 7**

Project Ref. No.	Stage	Scale : 1:2500	@ A1
---	---	Dimensions : M	

Drawing Number	Project	Originator	Volume
HE565627	- AMY -	HML -	
S0405	-DR-CH-	000415	
Location	Type	Role	Number

Suitability	Suitability Description	Revision
S1	Fit for Co-ordination	P01

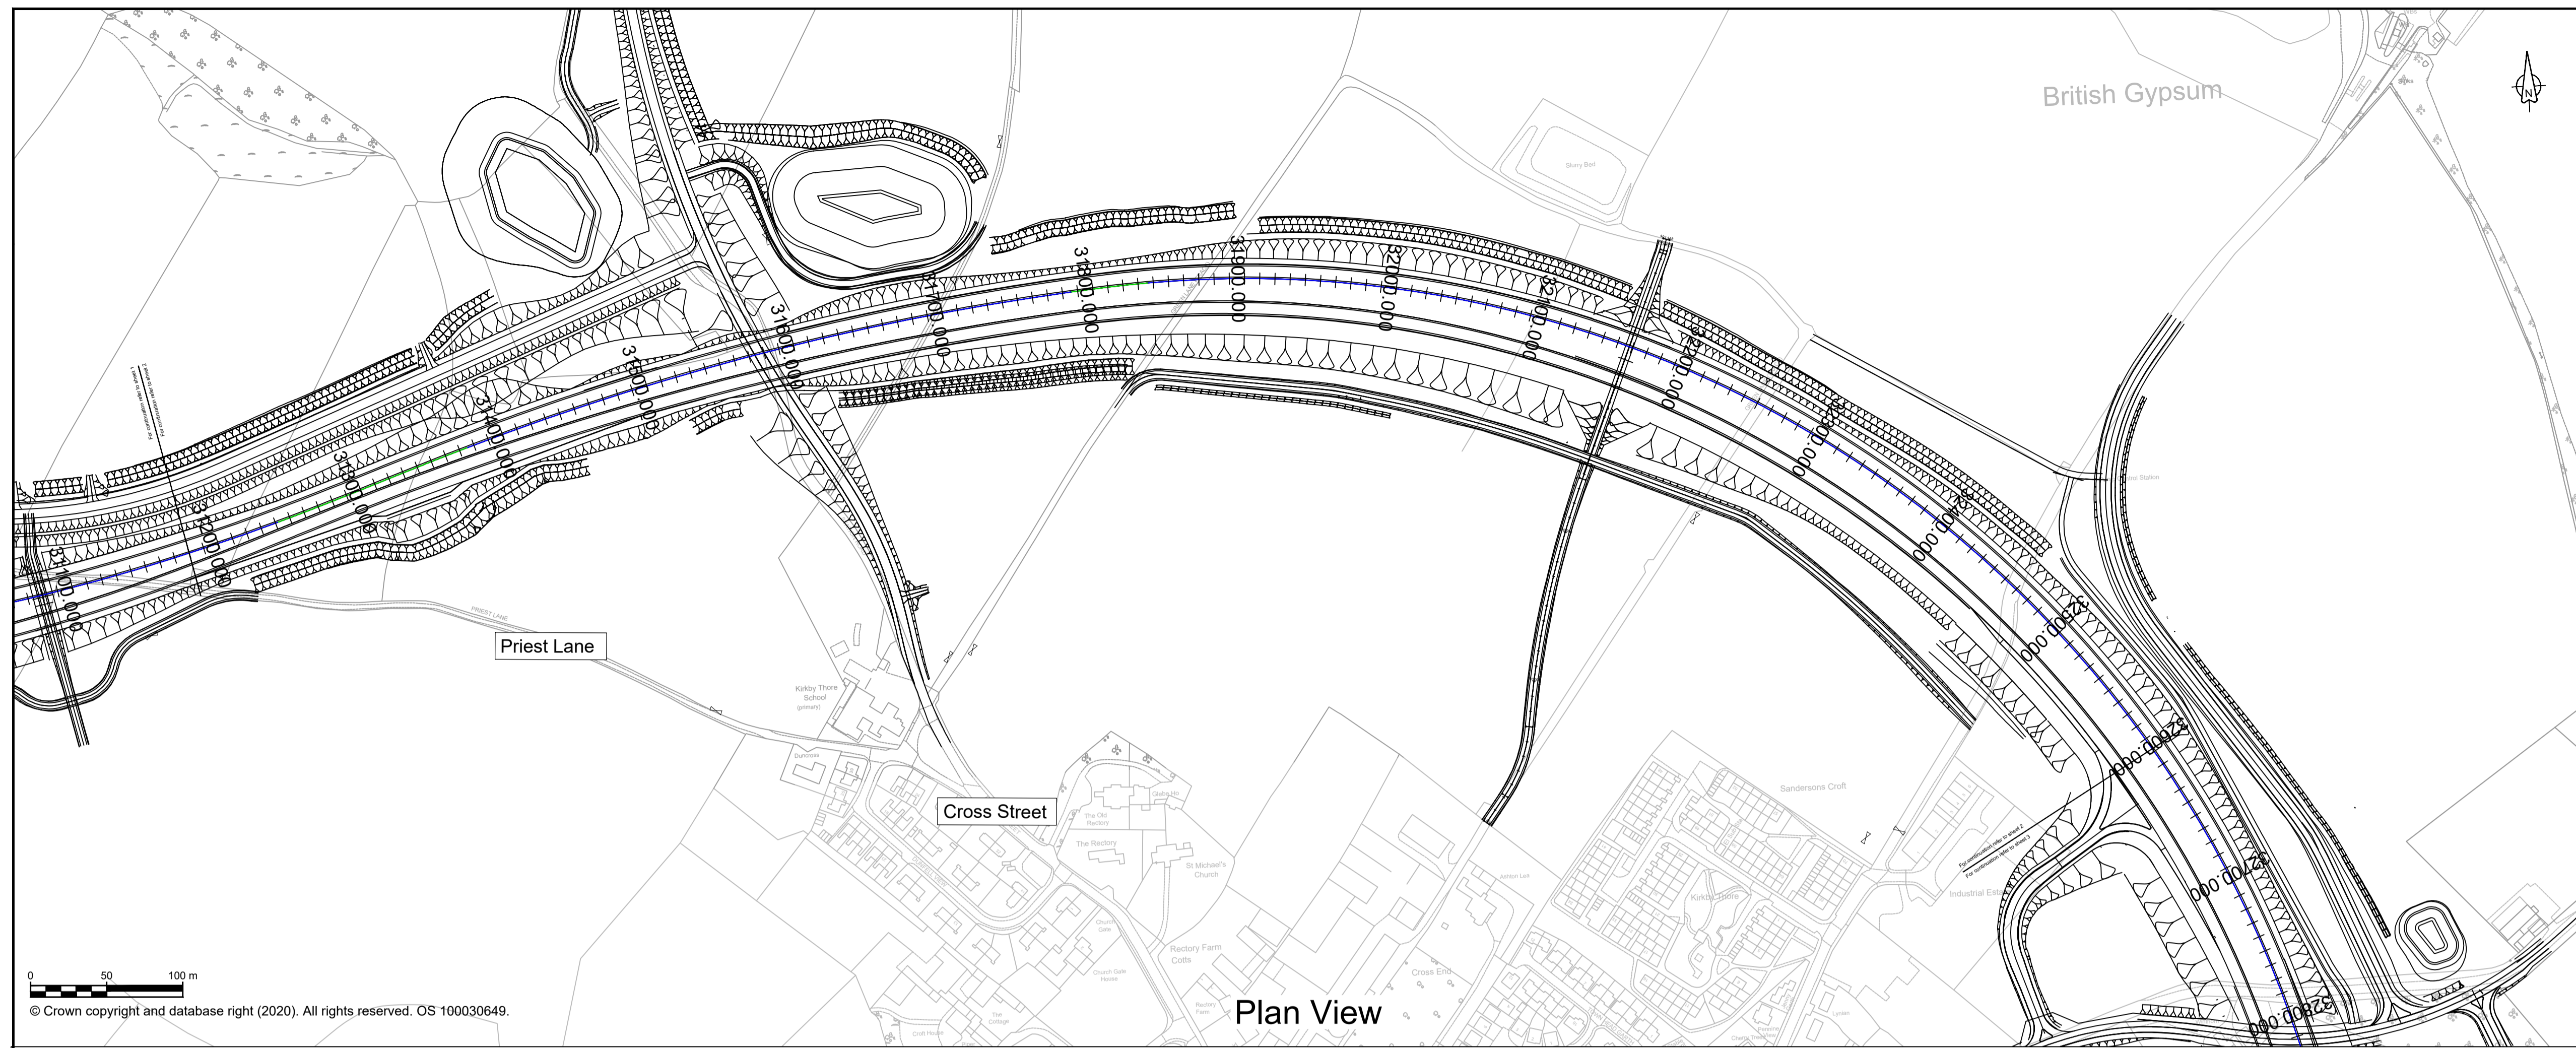

NOTES

- ALL DIMENSIONS ARE IN METRES ABOVE DATUM UNLESS NOTED OTHERWISE.
- THE DESIGN SHOWN ON THESE ENGINEERING SECTION DRAWINGS IS ILLUSTRATIVE AND WILL BE SUBJECT TO DETAILED DESIGN DEVELOPMENT.



KEY

Plan

- THE SCHEME (SHOWN FOR ILLUSTRATIVE PURPOSES ONLY)
- CURVE ALIGNMENT
- STRAIGHT ALIGNMENT
- TRANSITION ALIGNMENT
- ROAD NAMES
- CHAINAGE (MEASURED DISTANCE ALONG THE SCHEME LENGTH)

Profile

- PROPOSED VERTICAL DESIGN LEVEL
- EXISTING GROUND LEVEL

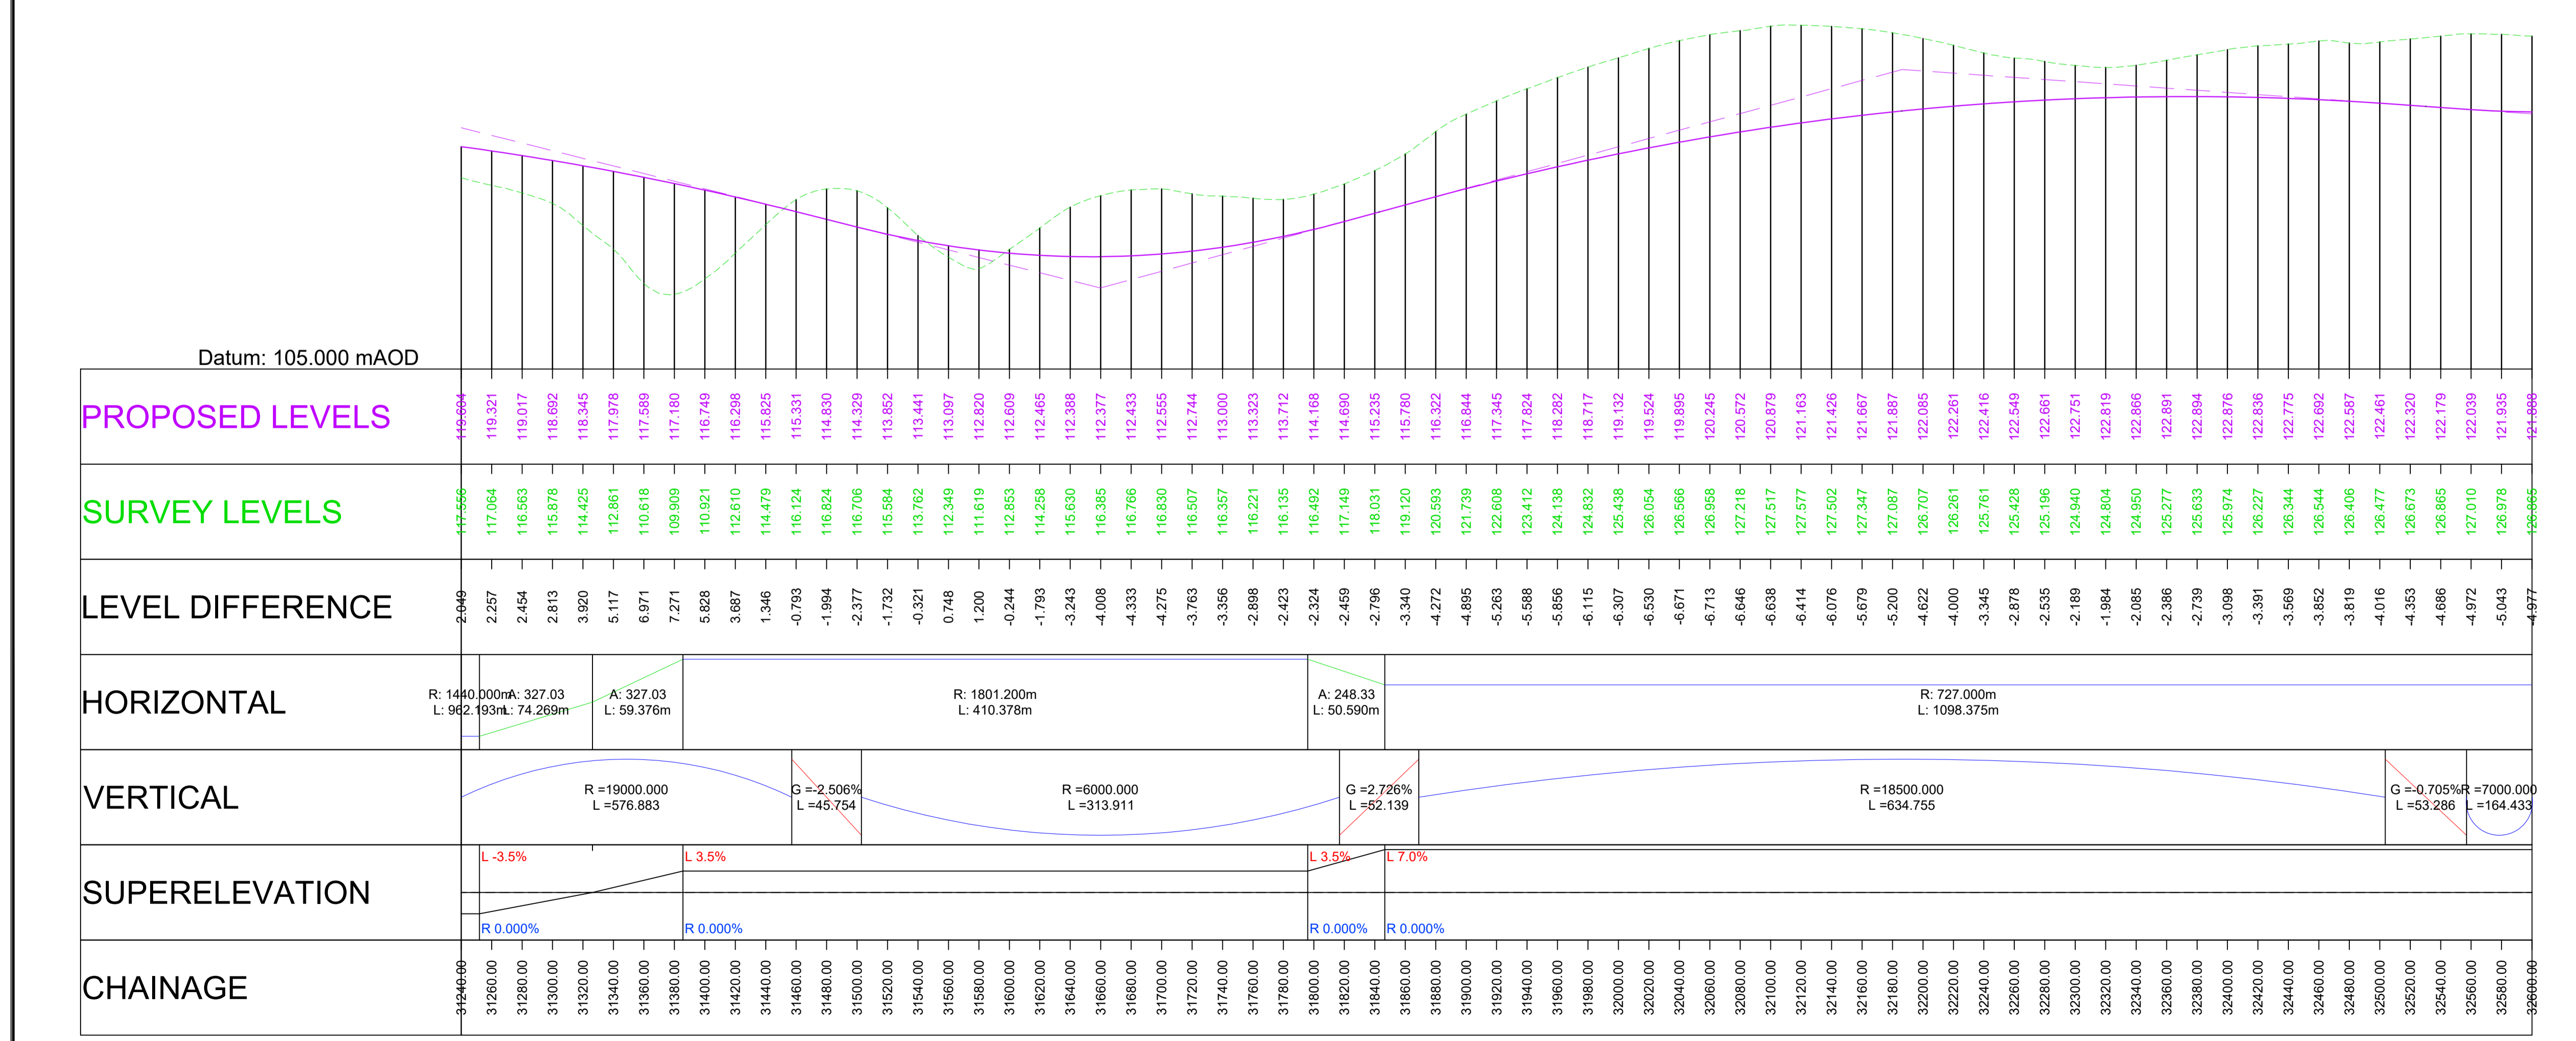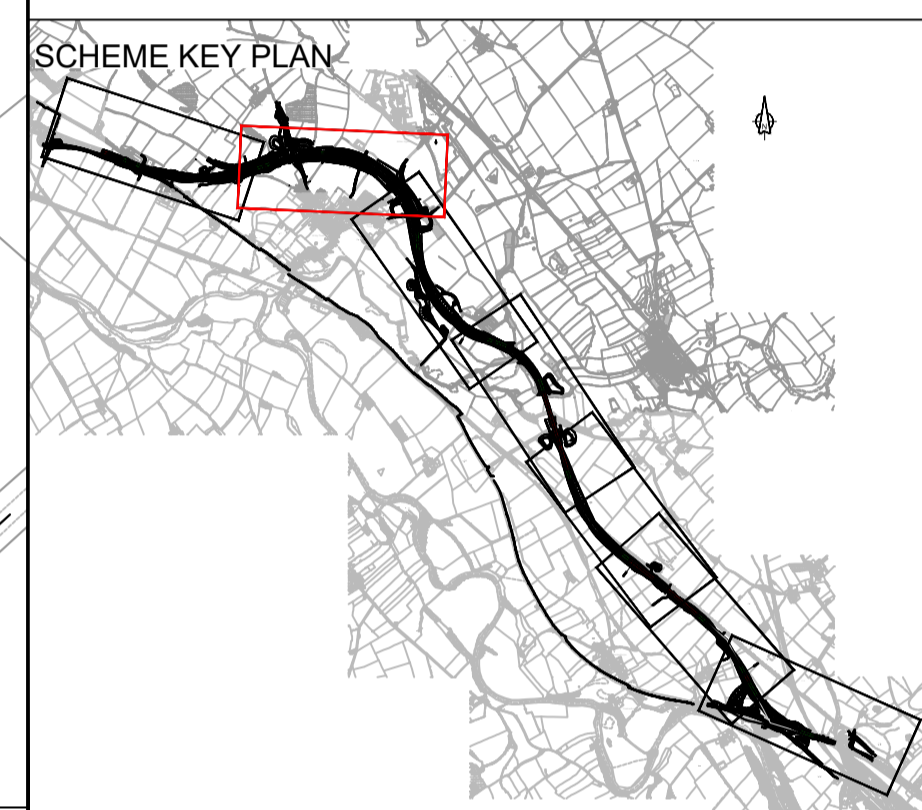

---	---	---	---	---
---	---	---	---	---
P01	GCHI	GCHI	SHAL	KCRO
	07/09/21	07/09/21	07/09/21	07/09/21
Revision	Created	Checked	Reviewed	Approved
	dd/mm/yy	dd/mm/yy	dd/mm/yy	dd/mm/yy

Designer
 Amey OW Limited
 Chancery Exchange
 10 Furnival Street
 London, EC4A 1AB

Client
 3 Piccadilly Place
 Manchester
 M1 3BN

Project Name
A66 Northern Trans-Pennine


Drawing Title
**Temple Sowerby to Appleby
 Plan and Profile Red Option
 Sheet 2 of 7**

Project Ref. No.	Stage	Scale : 1:2500	@ A1
---	---	Dimensions : M	

Drawing Number	Project	Originator	Volume
HE565627 - AMY - HML -	S0405	-DR-CH-	000416
Location	Type	Role	Number

Suitability	Suitability Description	Revision
S1	Fit for Co-ordination	P01

Scale H 1:2500; V 1:250

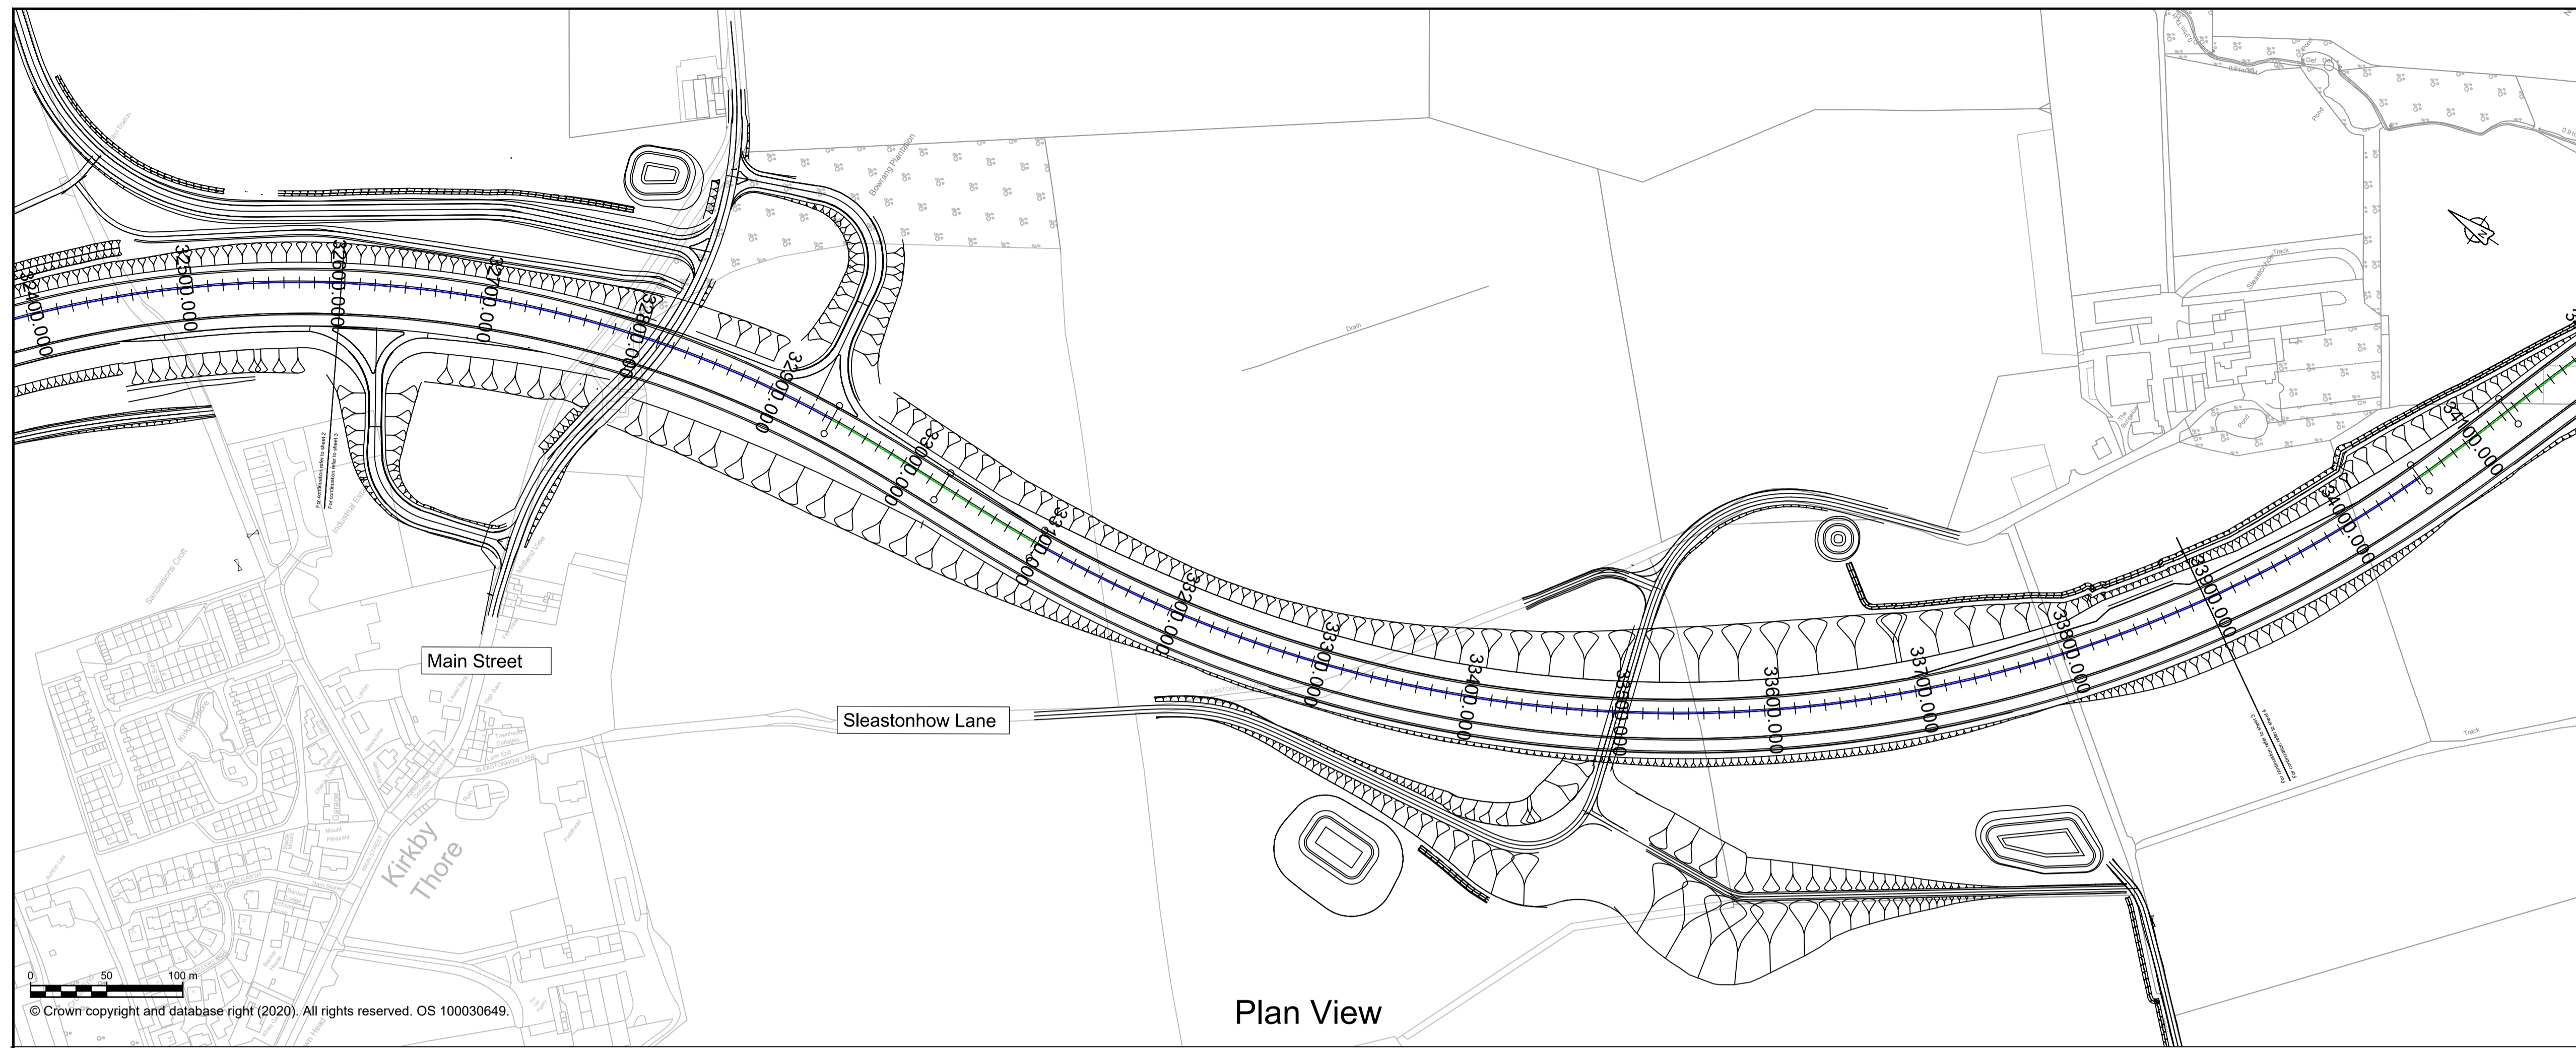

NOTES

- ALL DIMENSIONS ARE IN METRES ABOVE DATUM UNLESS NOTED OTHERWISE.
- THE DESIGN SHOWN ON THESE ENGINEERING SECTION DRAWINGS IS ILLUSTRATIVE AND WILL BE SUBJECT TO DETAILED DESIGN DEVELOPMENT.




KEY

Plan

- THE SCHEME (SHOWN FOR ILLUSTRATIVE PURPOSES ONLY)
- CURVE ALIGNMENT
- STRAIGHT ALIGNMENT
- TRANSITION ALIGNMENT
- ROAD NAMES
- CHAINAGE (MEASURED DISTANCE ALONG THE SCHEME LENGTH)

Profile

- PROPOSED VERTICAL DESIGN LEVEL
- EXISTING GROUND LEVEL

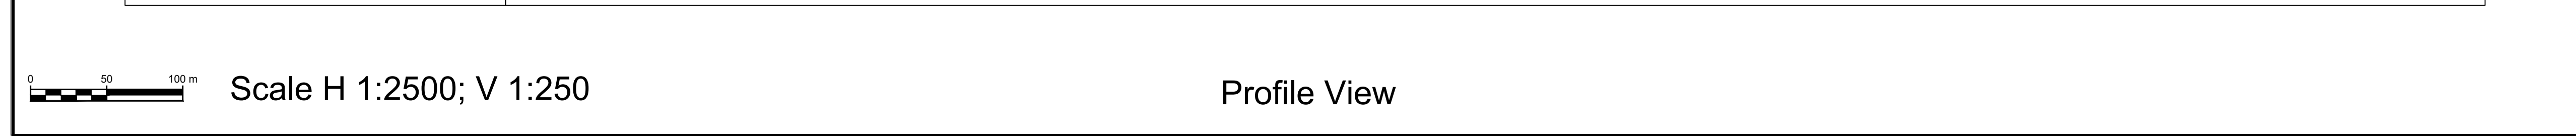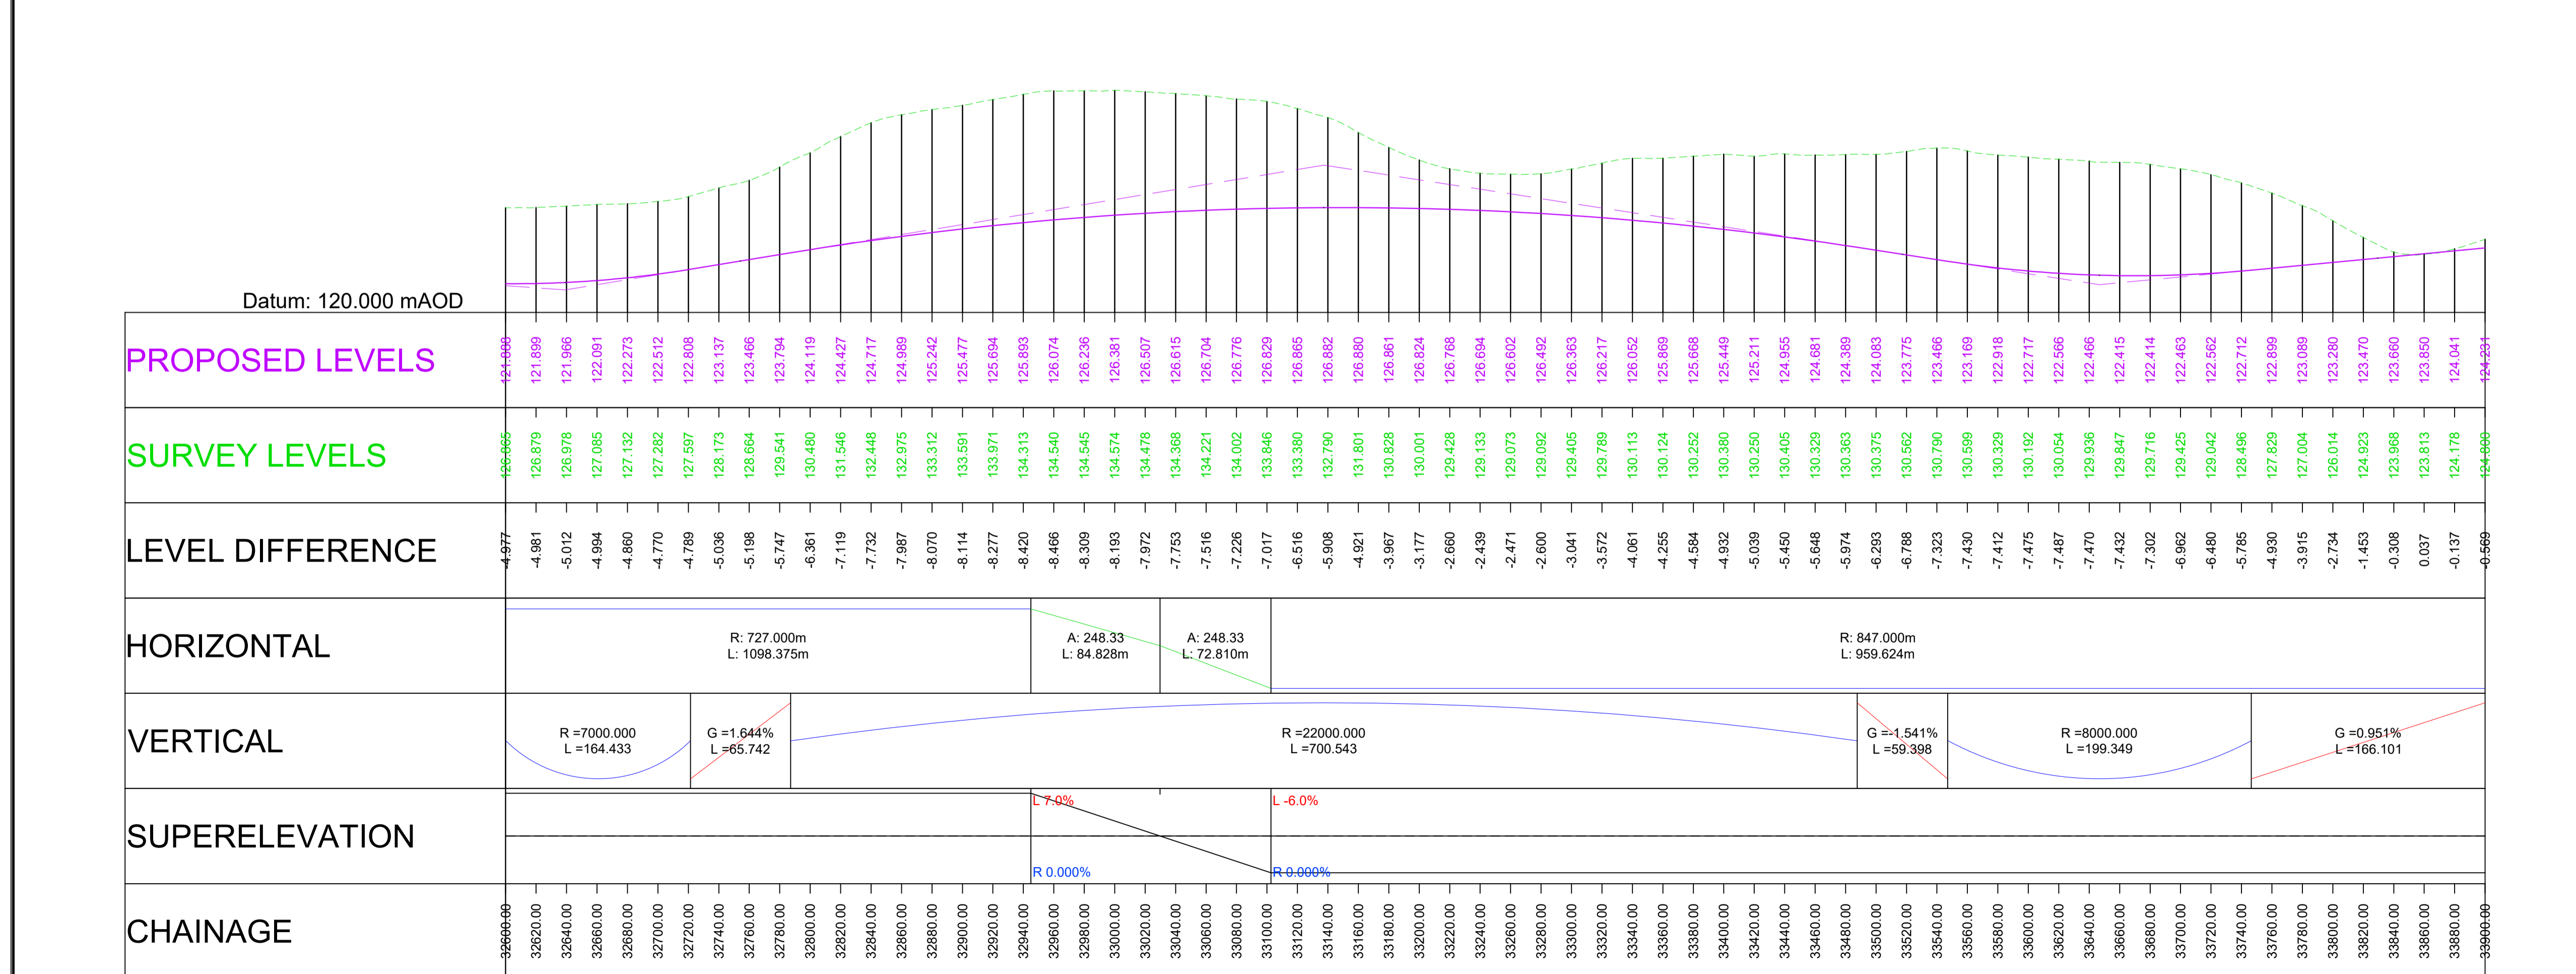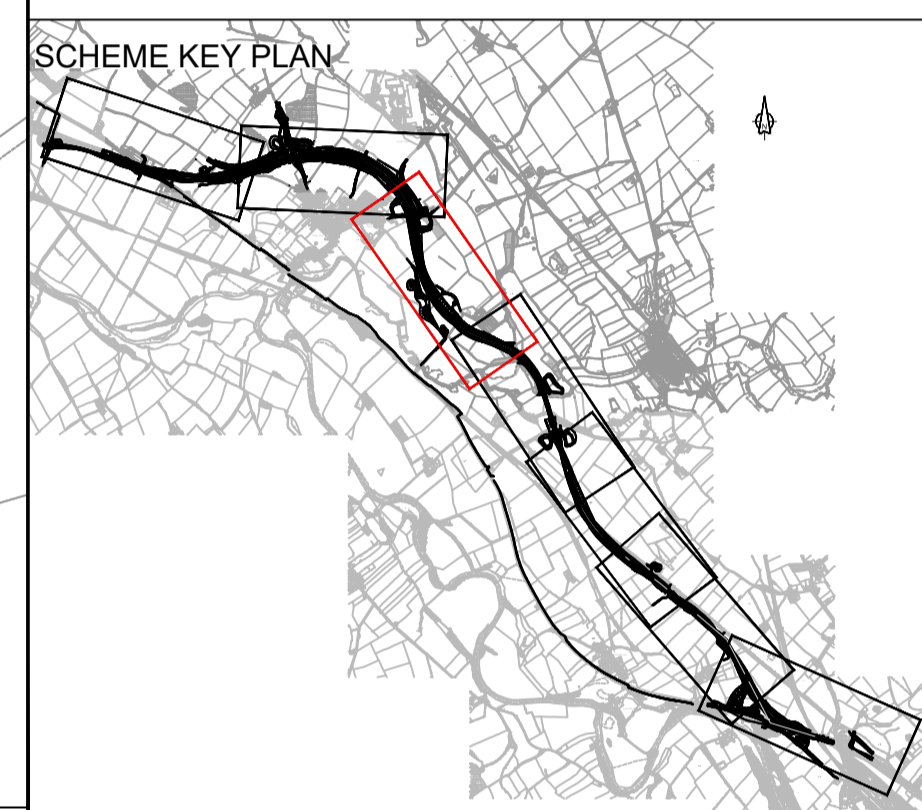

---	---	---	---	---	---
---	---	---	---	---	---
P01	GCHI	GCHI	SHAL	KCRO	---
	07/09/21	07/09/21	07/09/21	07/09/21	---
Revision	Revision details				
	Created	Checked	Reviewed	Approved	Authorised
	dd/mm/yy	dd/mm/yy	dd/mm/yy	dd/mm/yy	dd/mm/yy

Designer
 Amey OW Limited
 Chancery Exchange
 10 Funnal Street
 London, EC4A 1AB

Client
 3 Piccadilly Place
 Manchester
 M1 3BN


Project Name
A66 Northern Trans-Pennine

Drawing Title
**Temple Sowerby to Appleby
 Plan and Profile Red Option
 Sheet 3 of 7**

Project Ref. No.	Stage	Scale : 1:2500	@ A1
---	---	Dimensions : M	


Drawing Number	Project	Originator	Volume
HE565627 - AMY - HML -			
S0405	-DR-CH-	000417	
Location	Type	Role	Number

Suitability	Suitability Description	Revision
S1	Fit for Co-ordination	P01

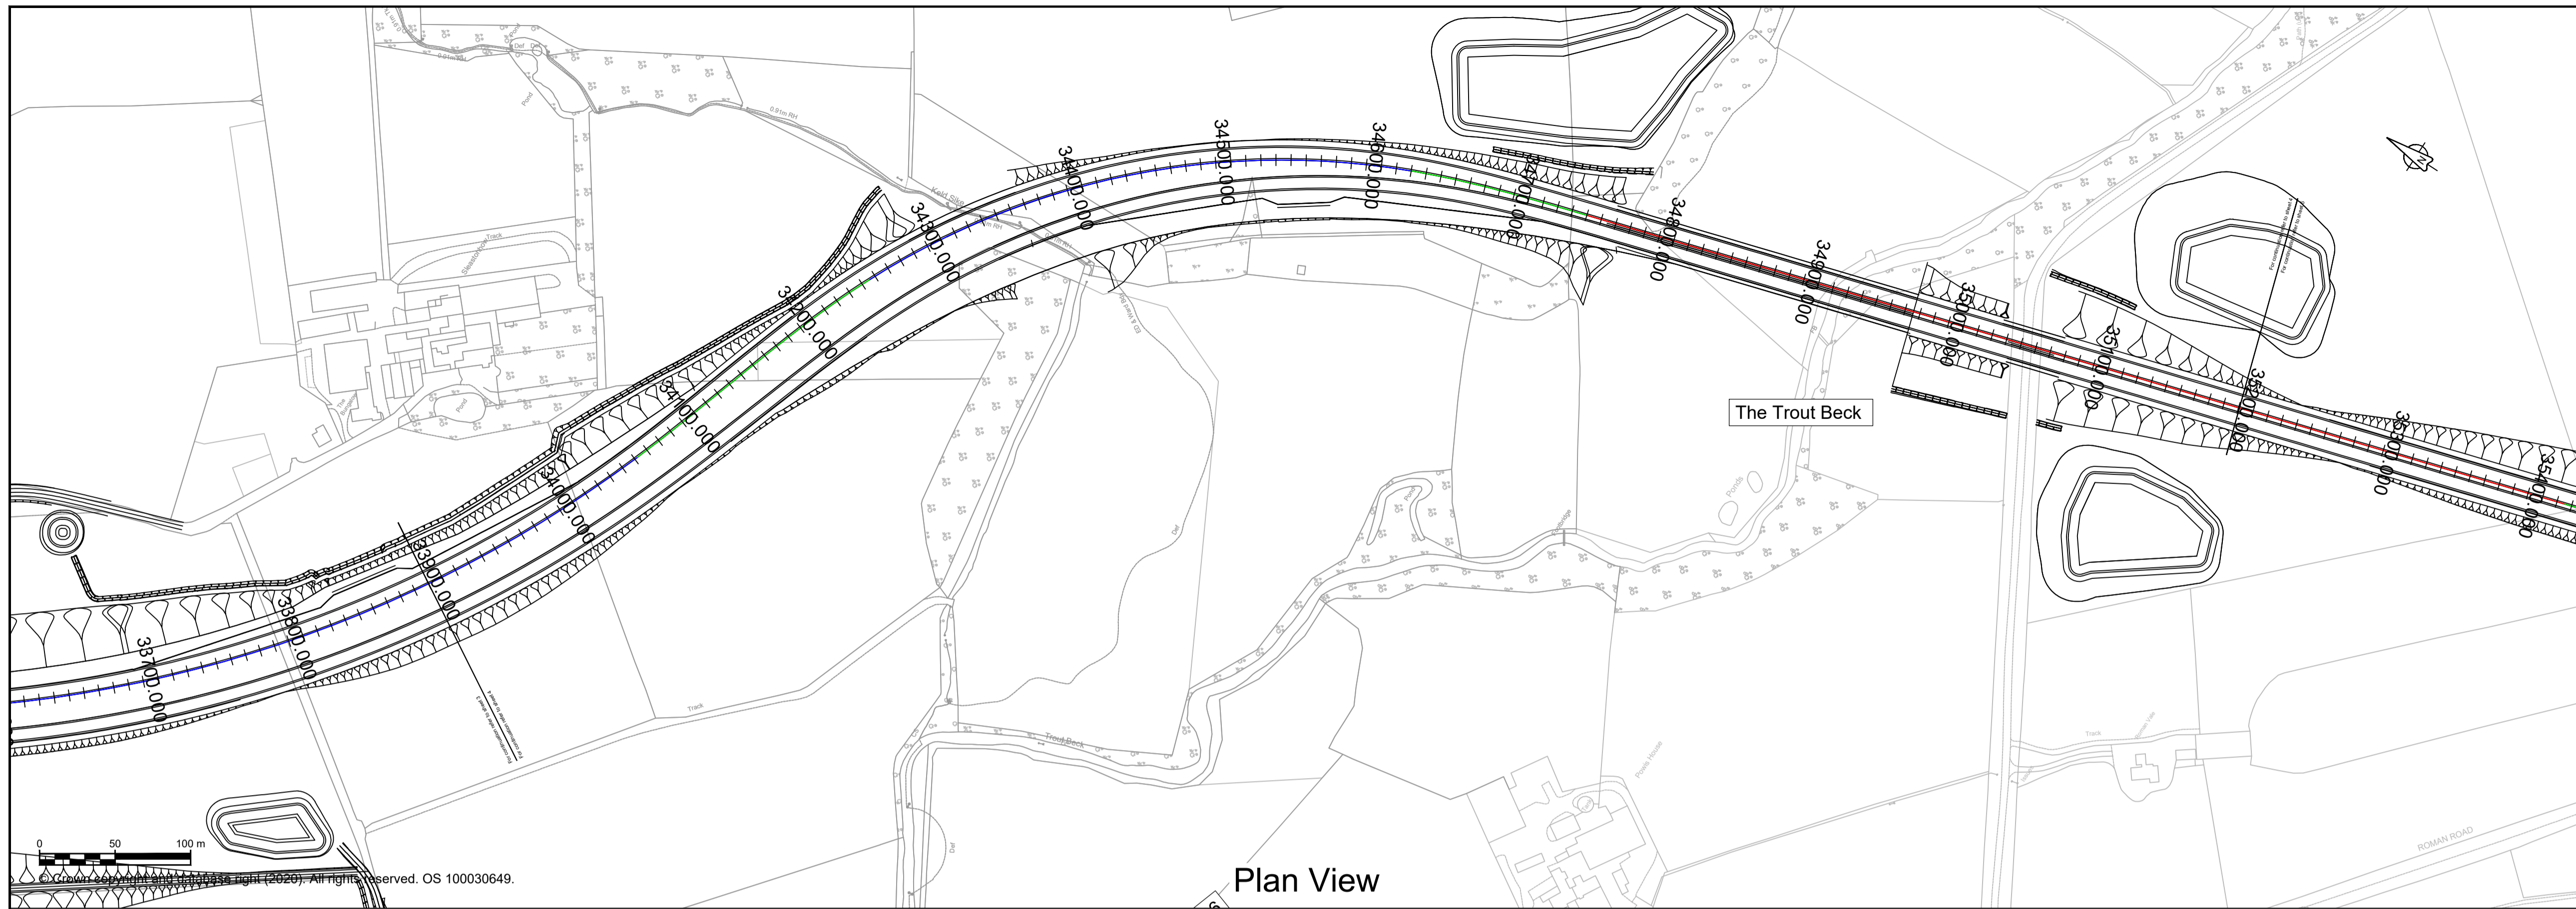

Plan View

- ### NOTES
- ALL DIMENSIONS ARE IN METRES ABOVE DATUM UNLESS NOTED OTHERWISE.
 - THE DESIGN SHOWN ON THESE ENGINEERING SECTION DRAWINGS IS ILLUSTRATIVE AND WILL BE SUBJECT TO DETAILED DESIGN DEVELOPMENT.
- ### KEY
- Plan**
- THE SCHEME (SHOWN FOR ILLUSTRATIVE PURPOSES ONLY)
 - CURVE ALIGNMENT
 - STRAIGHT ALIGNMENT
 - TRANSITION ALIGNMENT
 - ROAD NAMES
 - CHAINAGE (MEASURED DISTANCE ALONG THE SCHEME LENGTH)
- Profile**
- PROPOSED VERTICAL DESIGN LEVEL
 - EXISTING GROUND LEVEL

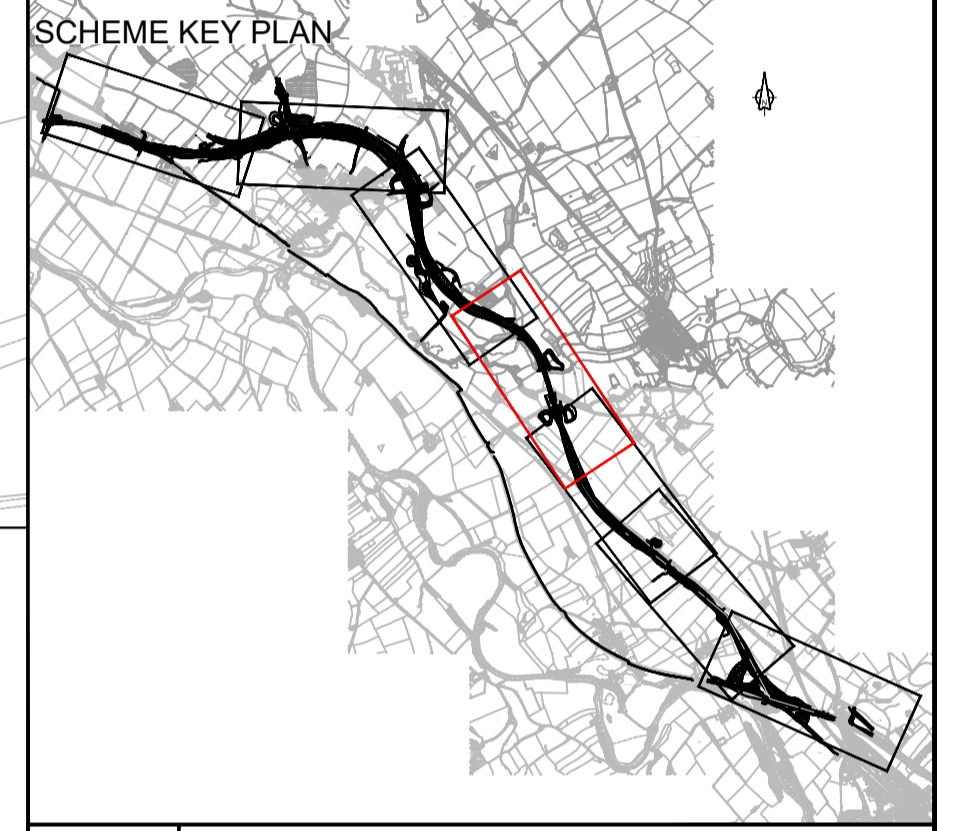

---	---	---	---	---	---
---	---	---	---	---	---
P01	GCHI 07/09/21	GCHI 07/09/21	SHAL 07/09/21	KCRO 07/09/21	---
Revision	Revision details				
	Created dd/mm/yy	Checked dd/mm/yy	Reviewed dd/mm/yy	Approved dd/mm/yy	Authorised dd/mm/yy

Designer
Amey OW Limited
 Chancery Exchange
 10 Furnival Street
 London, EC4A 1AB

Client
 3 Piccadilly Place
 Manchester
 M1 3BN


Project Name
A66 Northern Trans-Pennine

Drawing Title
**Temple Sowerby to Appleby
 Plan and Profile Red Option
 Sheet 4 of 7**

Project Ref. No.	Stage	Scale : 1:2500	@ A1
---	---	Dimensions : M	


Drawing Number	Project	Originator	Volume
HE565627 - AMY - HML -	S0405	-DR-CH-	000418
Location	Type	Role	Number

Suitability	Suitability Description	Revision
S1	Fit for Co-ordination	P01

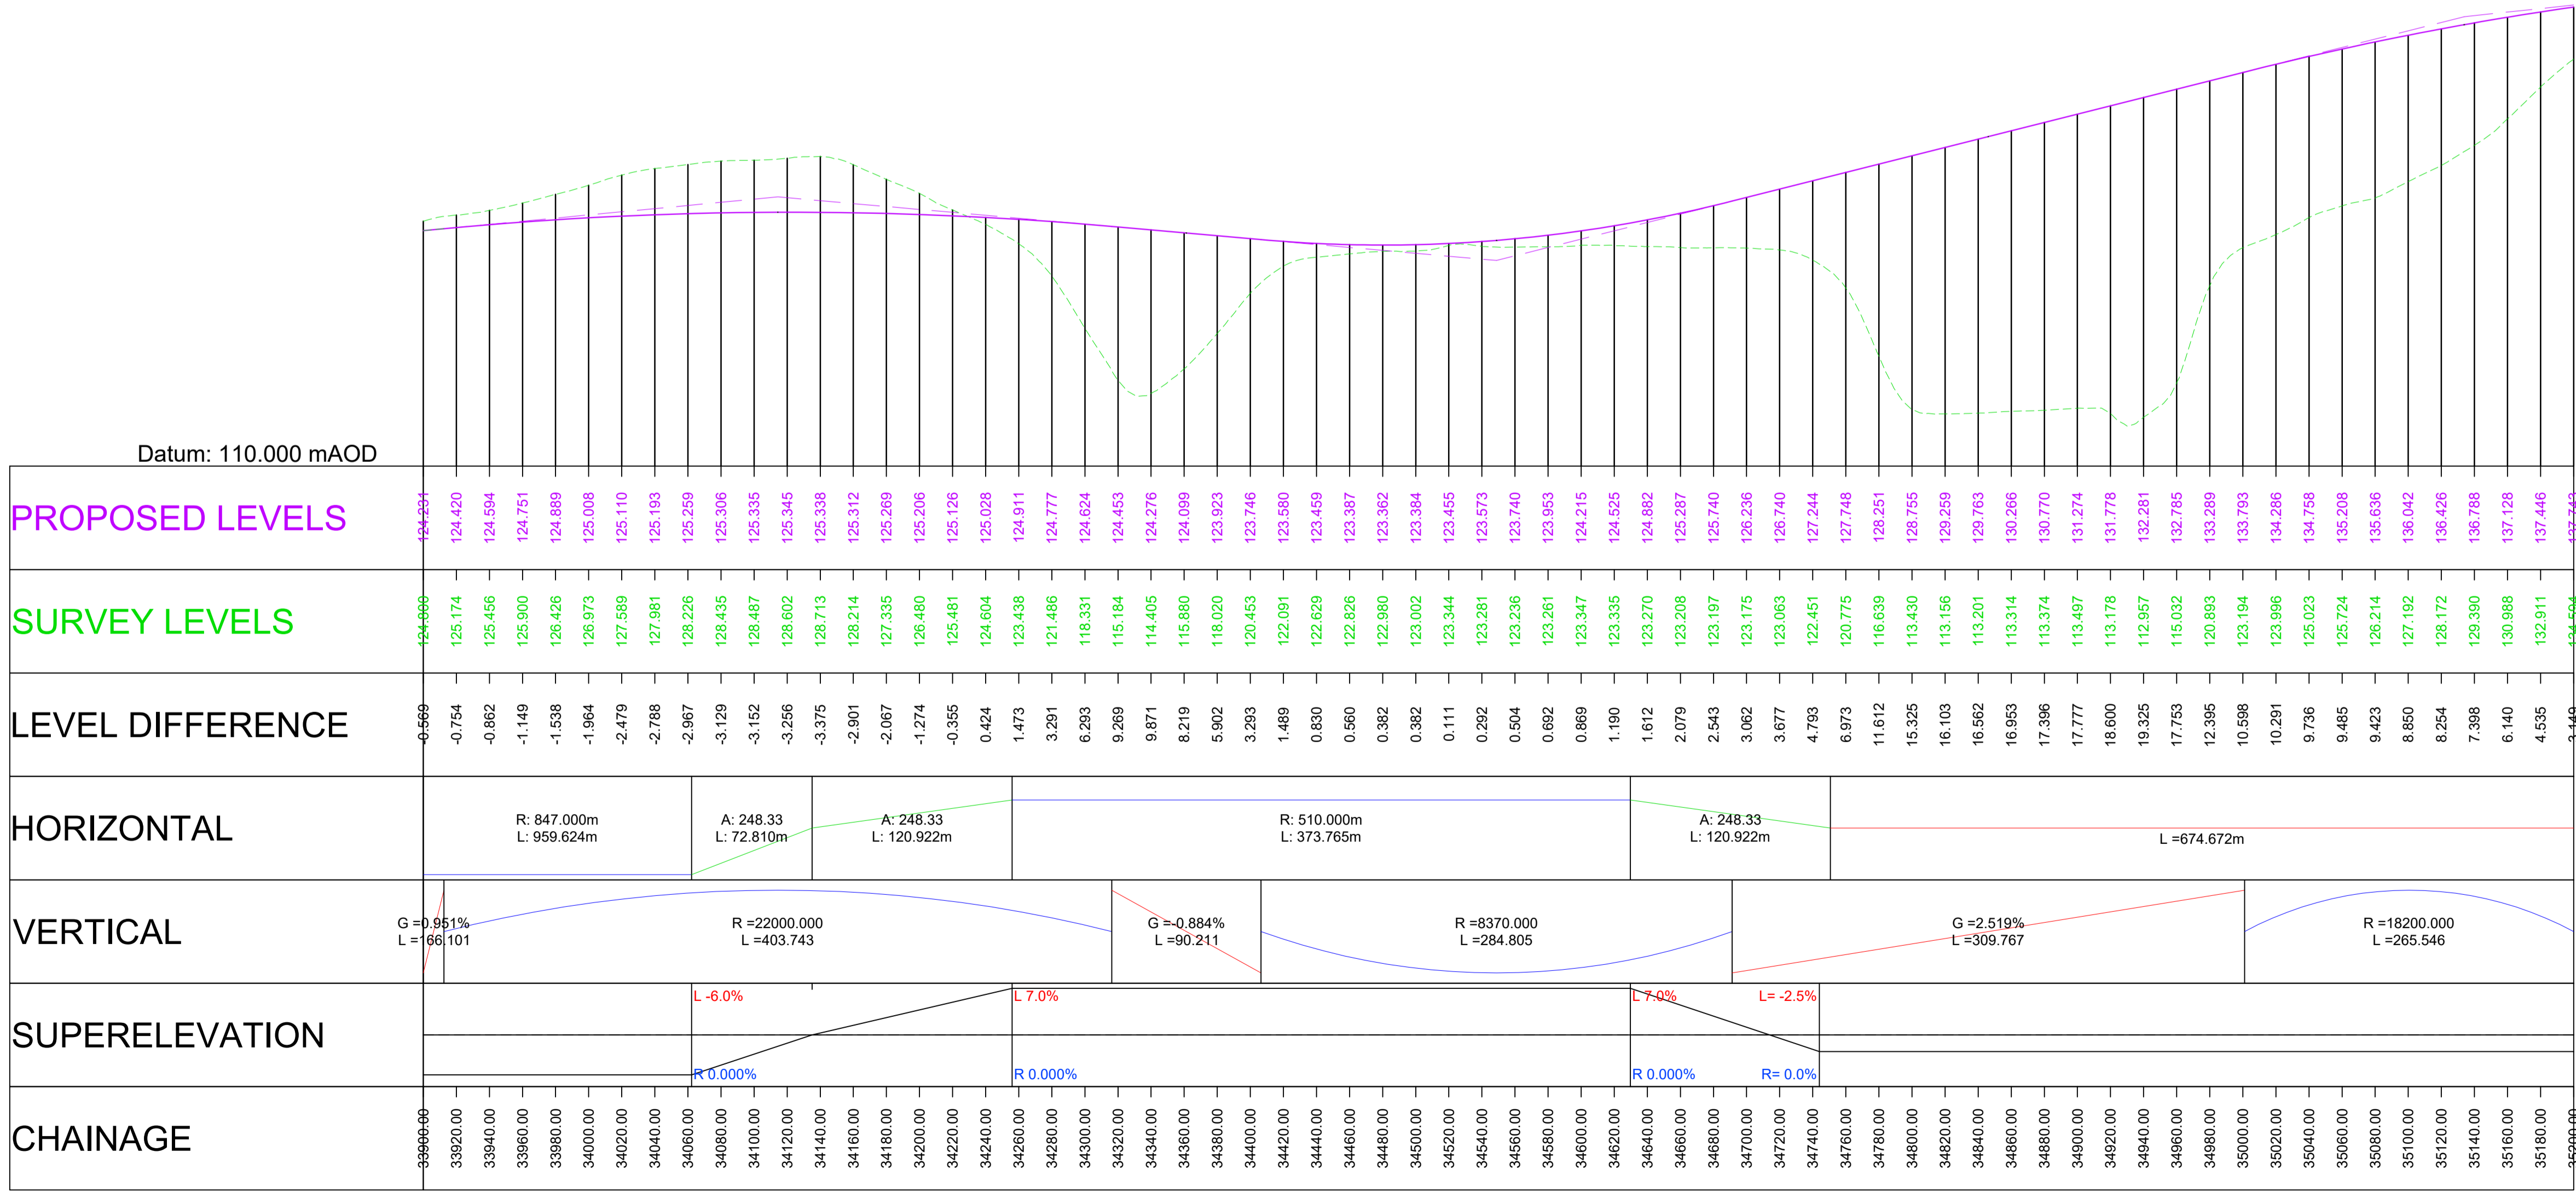

Scale H 1:2500; V 1:250

Profile View

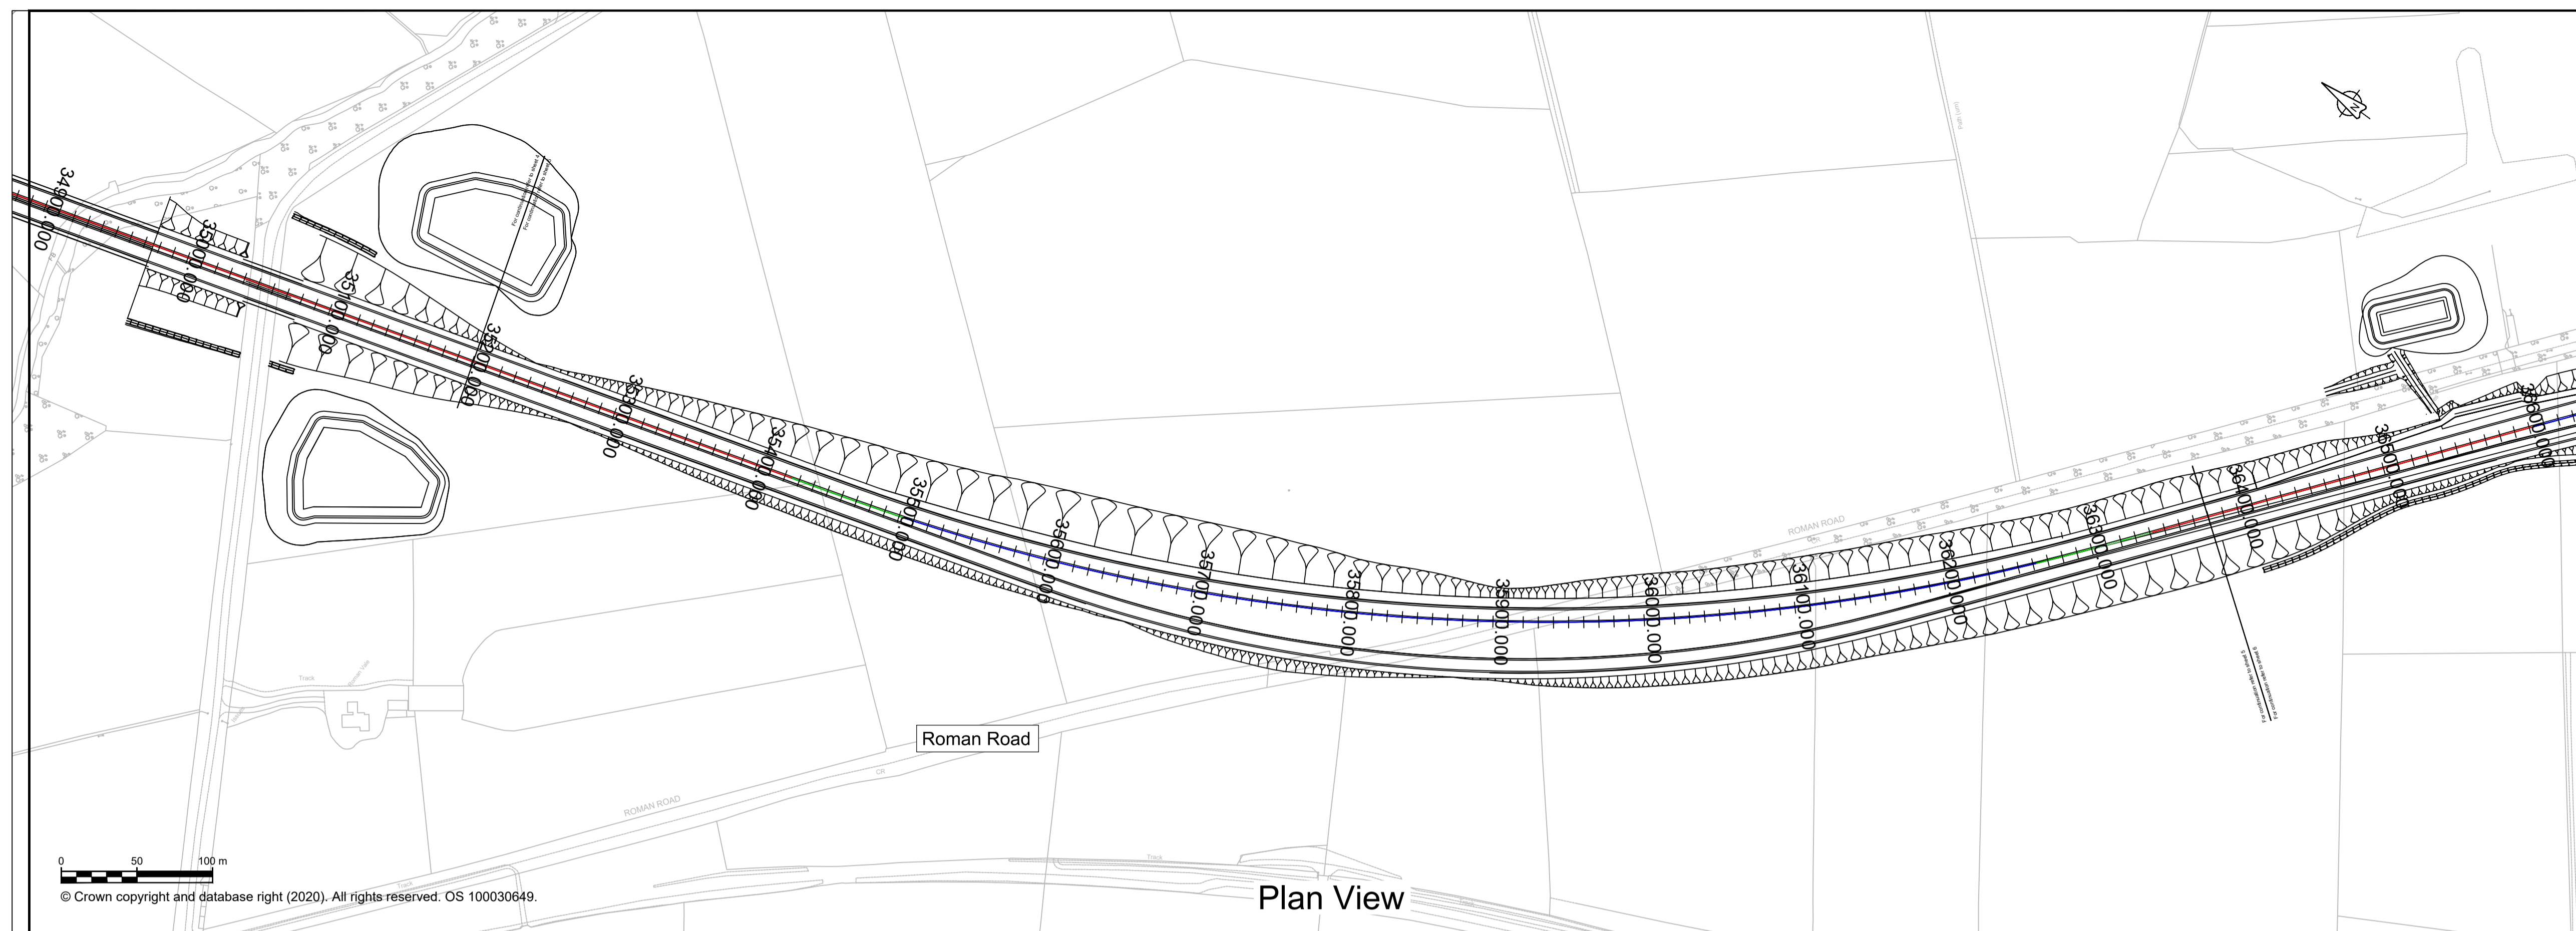

NOTES

- ALL DIMENSIONS ARE IN METRES ABOVE DATUM UNLESS NOTED OTHERWISE.
- THE DESIGN SHOWN ON THESE ENGINEERING SECTION DRAWINGS IS ILLUSTRATIVE AND WILL BE SUBJECT TO DETAILED DESIGN DEVELOPMENT.


KEY

Plan

- THE SCHEME (SHOWN FOR ILLUSTRATIVE PURPOSES ONLY)
- CURVE ALIGNMENT
- STRAIGHT ALIGNMENT
- TRANSITION ALIGNMENT
- ROAD NAMES
- CHAINAGE (MEASURED DISTANCE ALONG THE SCHEME LENGTH)

Profile

- PROPOSED VERTICAL DESIGN LEVEL
- EXISTING GROUND LEVEL

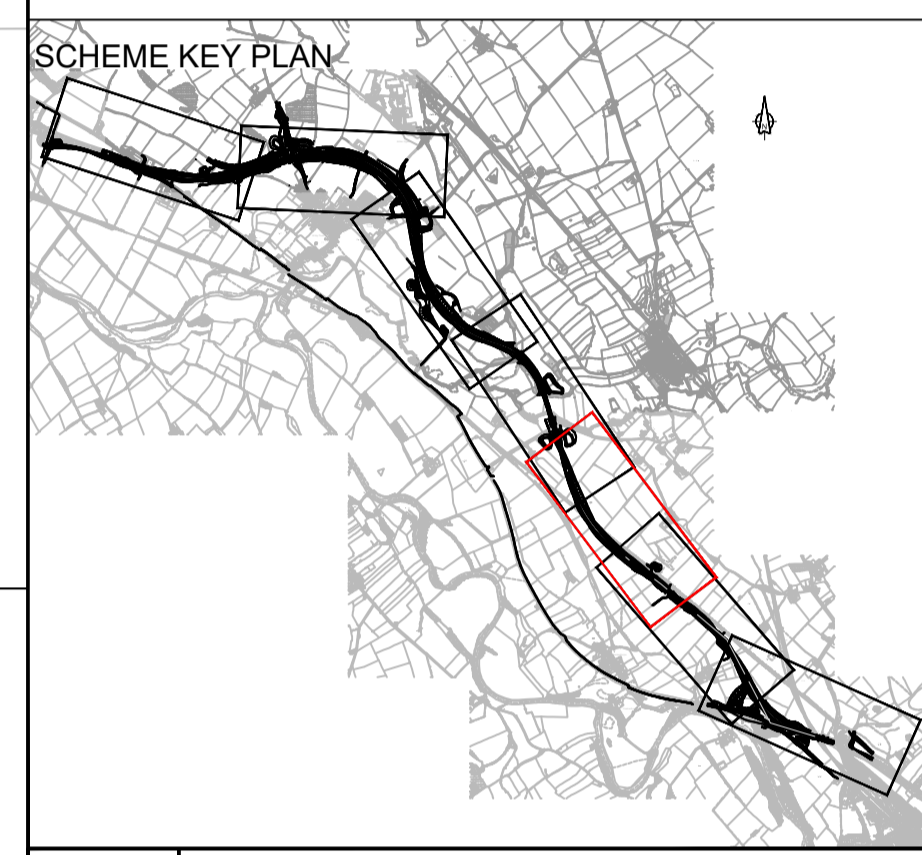

---	---	---	---	---	---
---	---	---	---	---	---
P01	GCHI 07/09/21	GCHI 07/09/21	SHAL 07/09/21	KCRO 07/09/21	---
Revision	Revision details				
	Created dd/mm/yy	Checked dd/mm/yy	Reviewed dd/mm/yy	Approved dd/mm/yy	Authorised dd/mm/yy

Designer
Amey OW Limited
 Chancery Exchange
 10 Furnival Street
 London, EC4A 1AB

Client
 3 Piccadilly Place
 Manchester
 M1 3BN


Project Name
A66 Northern Trans-Pennine


Drawing Title
**Temple Sowerby to Appleby
 Plan and Profile Red Option
 Sheet 5 of 7**

Project Ref. No.	Stage	Scale : 1:2500	@ A1
---	---	Dimensions : M	

Drawing Number	Project	Originator	Volume
HE565627 - AMY - HML -	S0405	-DR-CH-	000419
	Location	Type	Role


Suitability	Suitability Description	Revision
S1	Fit for Co-ordination	P01

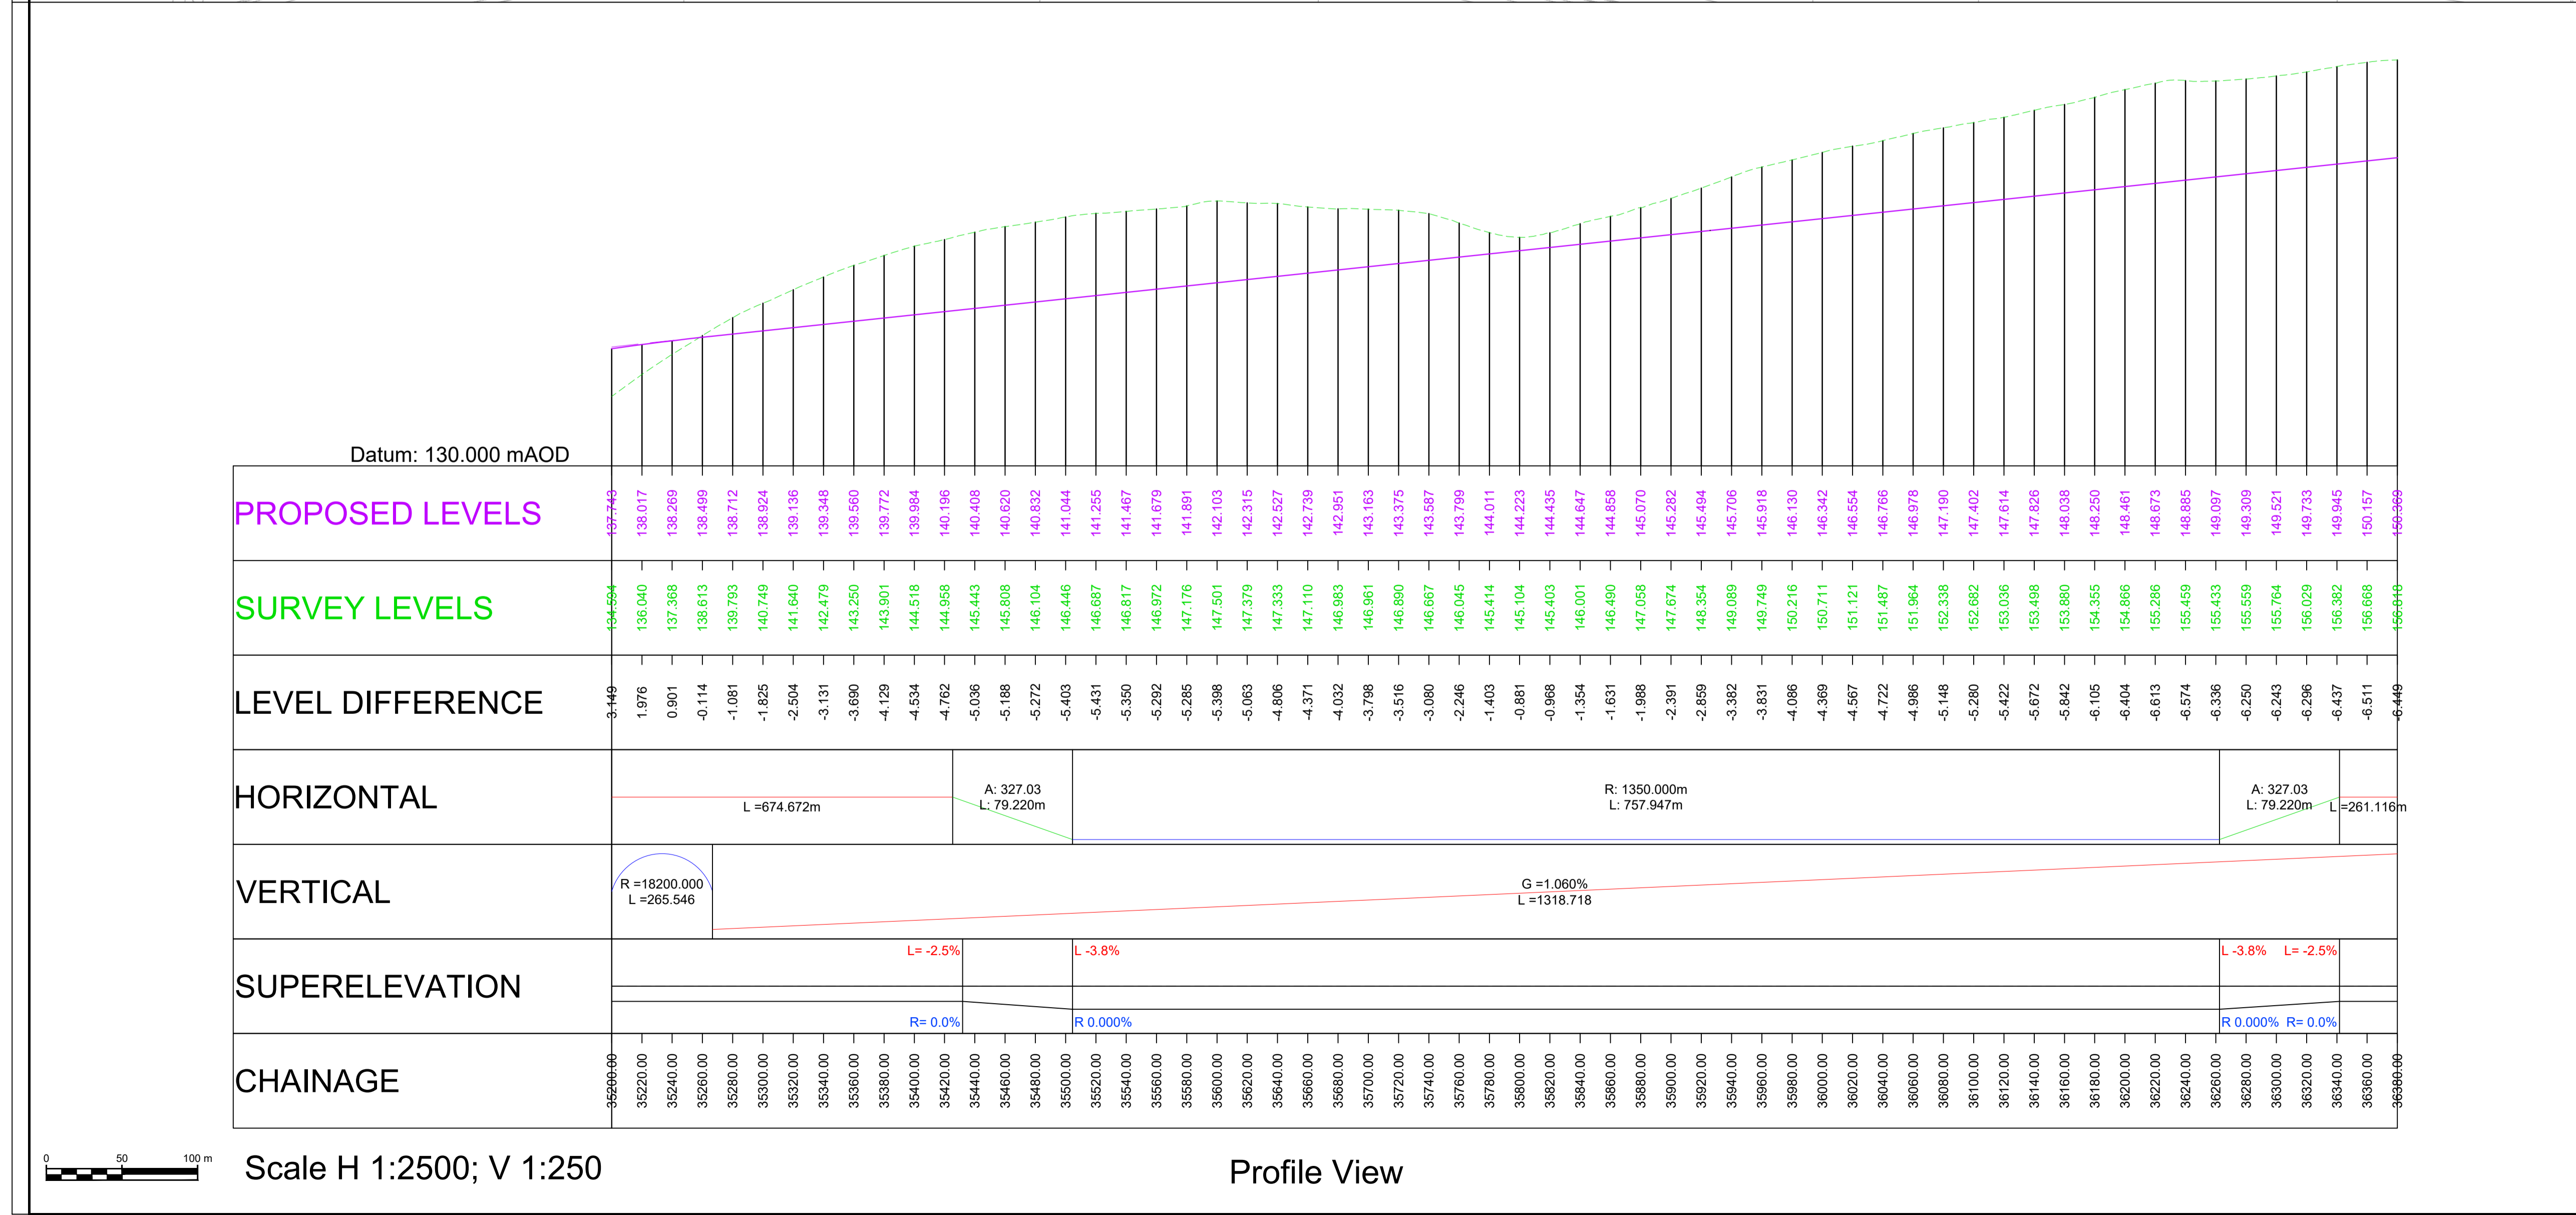

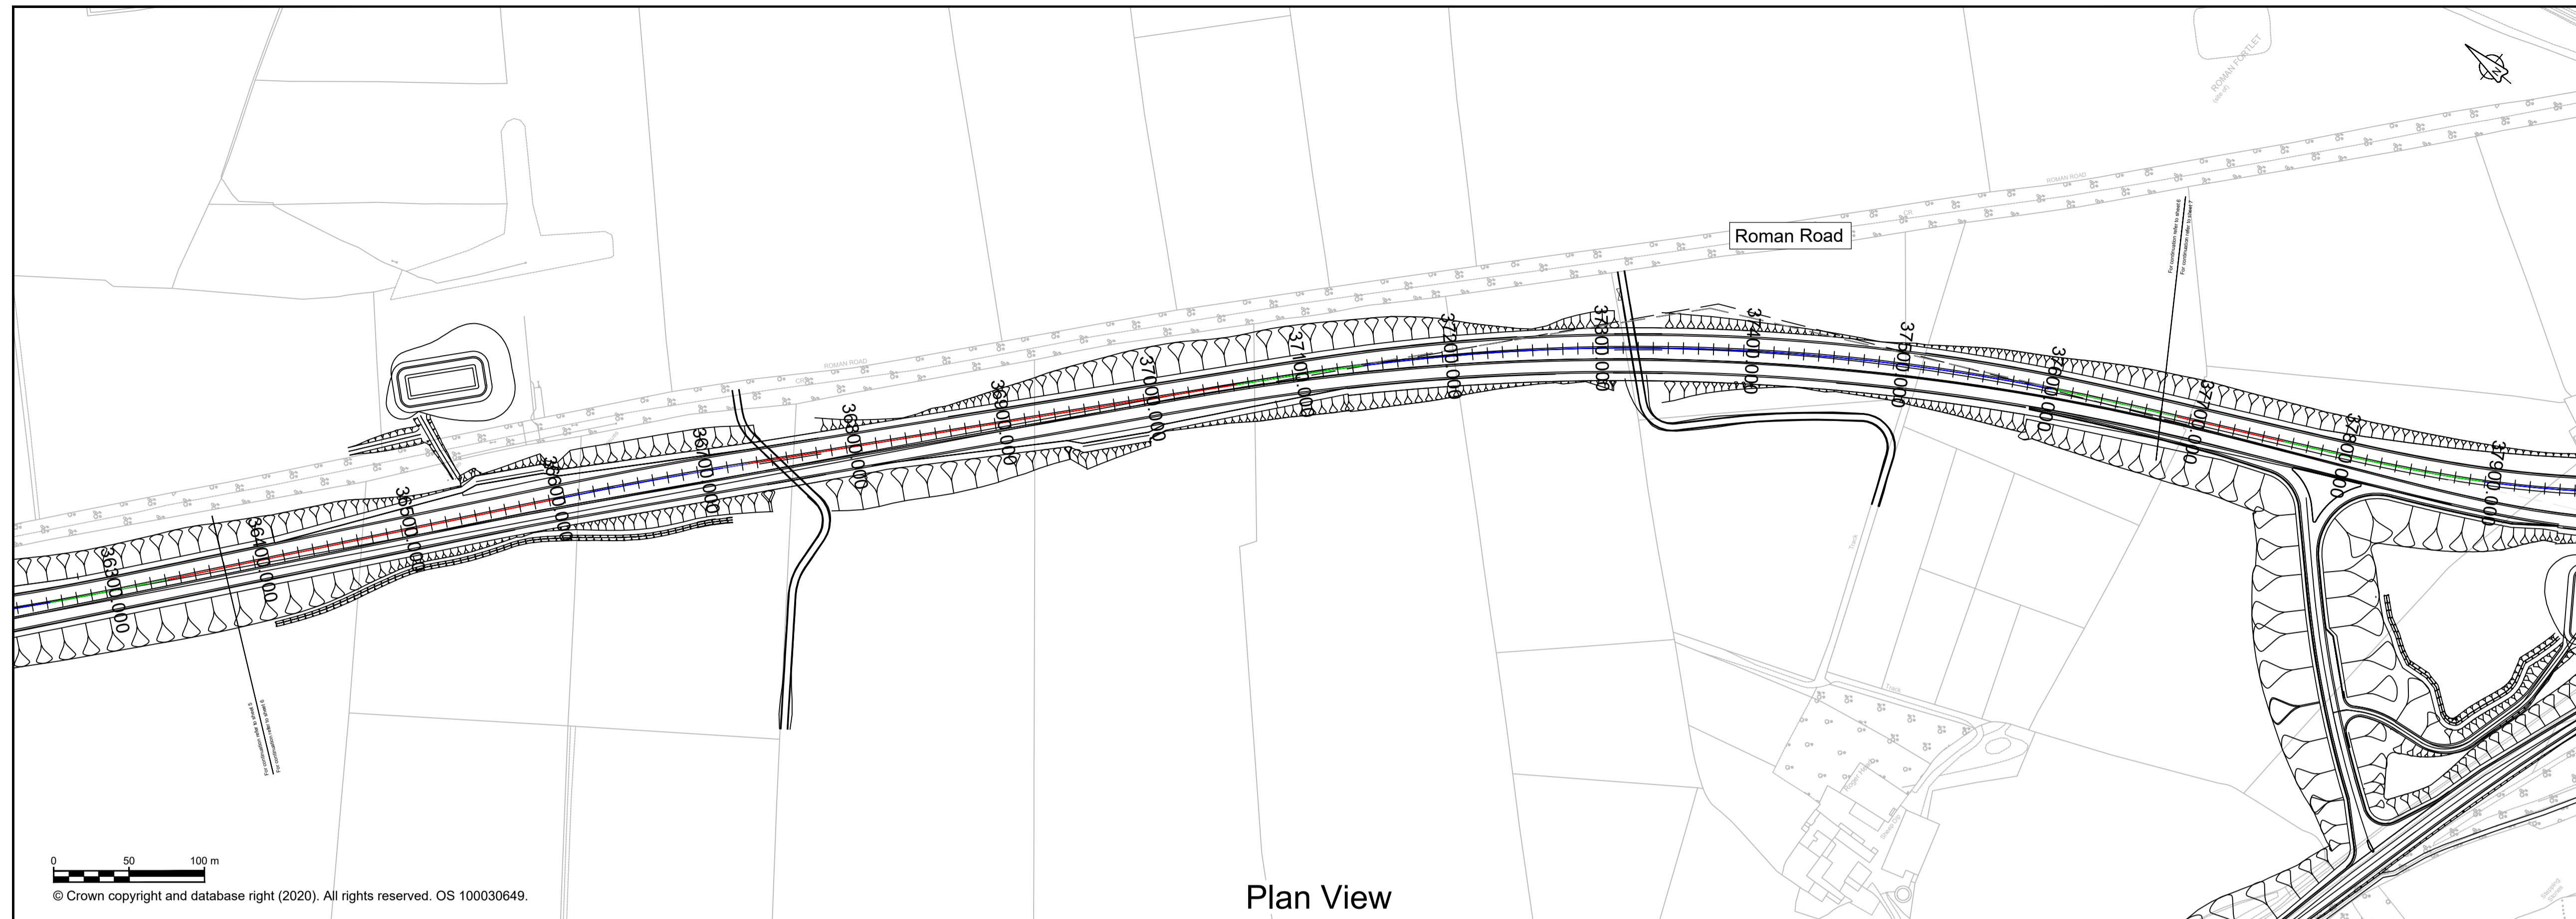

Plan View

- ### NOTES
- ALL DIMENSIONS ARE IN METRES ABOVE DATUM UNLESS NOTED OTHERWISE.
 - THE DESIGN SHOWN ON THESE ENGINEERING SECTION DRAWINGS IS ILLUSTRATIVE AND WILL BE SUBJECT TO DETAILED DESIGN DEVELOPMENT.
- ### KEY
- Plan**
- THE SCHEME (SHOWN FOR ILLUSTRATIVE PURPOSES ONLY)
 - CURVE ALIGNMENT
 - STRAIGHT ALIGNMENT
 - TRANSITION ALIGNMENT
 - ROAD NAMES
 - CHAINAGE (MEASURED DISTANCE ALONG THE SCHEME LENGTH)
- Profile**
- PROPOSED VERTICAL DESIGN LEVEL
 - EXISTING GROUND LEVEL

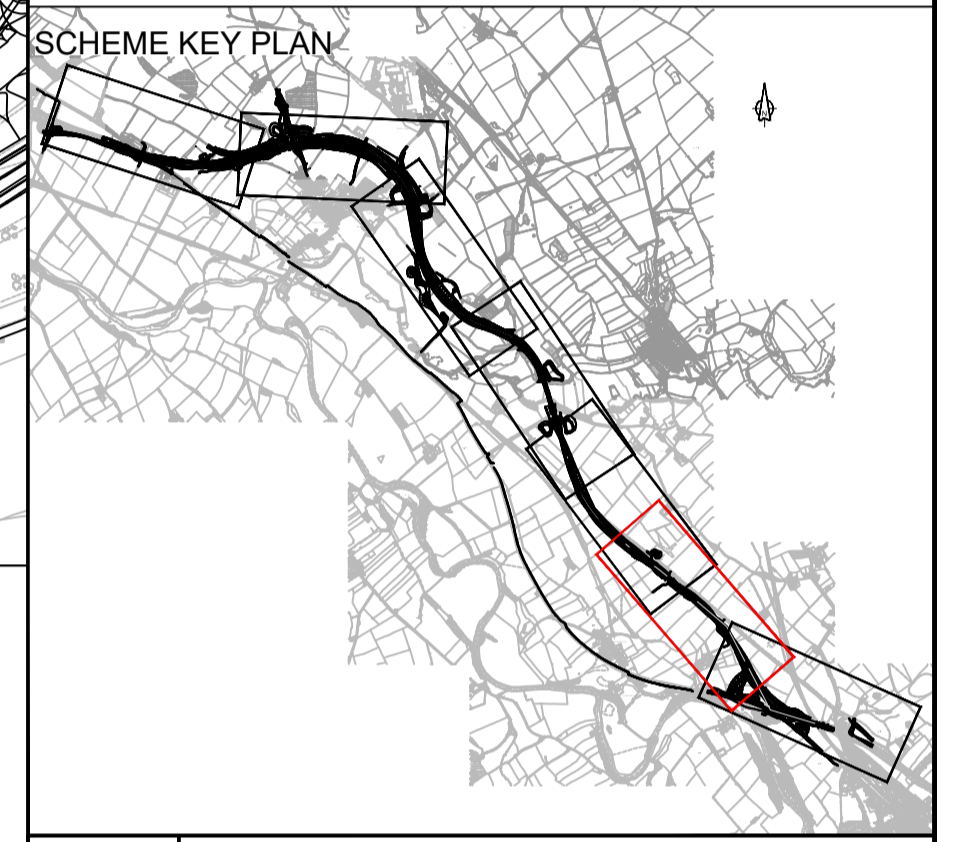

---	---	---	---	---	---
---	---	---	---	---	---
P01	GCHI 07/09/21	GCHI 07/09/21	SHAL 07/09/21	KCRO 07/09/21	---
Revision	Revision details				
	Created dd/mm/yy	Checked dd/mm/yy	Reviewed dd/mm/yy	Approved dd/mm/yy	Authorised dd/mm/yy

Designer
Amey OW Limited
 Chancery Exchange
 10 Furnival Street
 London, EC4A 1AB

Client
 3 Piccadilly Place
 Manchester
 M1 3BN


Project Name
A66 Northern Trans-Pennine

Drawing Title
**Temple Sowerby to Appleby
 Plan and Profile Red Option
 Sheet 6 of 7**

Project Ref. No.	Stage	Scale: 1:2500	@ A1
---	---	Dimensions: M	


Drawing Number	Project	Originator	Volume
HE565627 - AMY - HML -	S0405	-DR-CH-	000420
Location	Type	Role	Number

Suitability	Suitability Description	Revision
S1	Fit for Co-ordination	P01

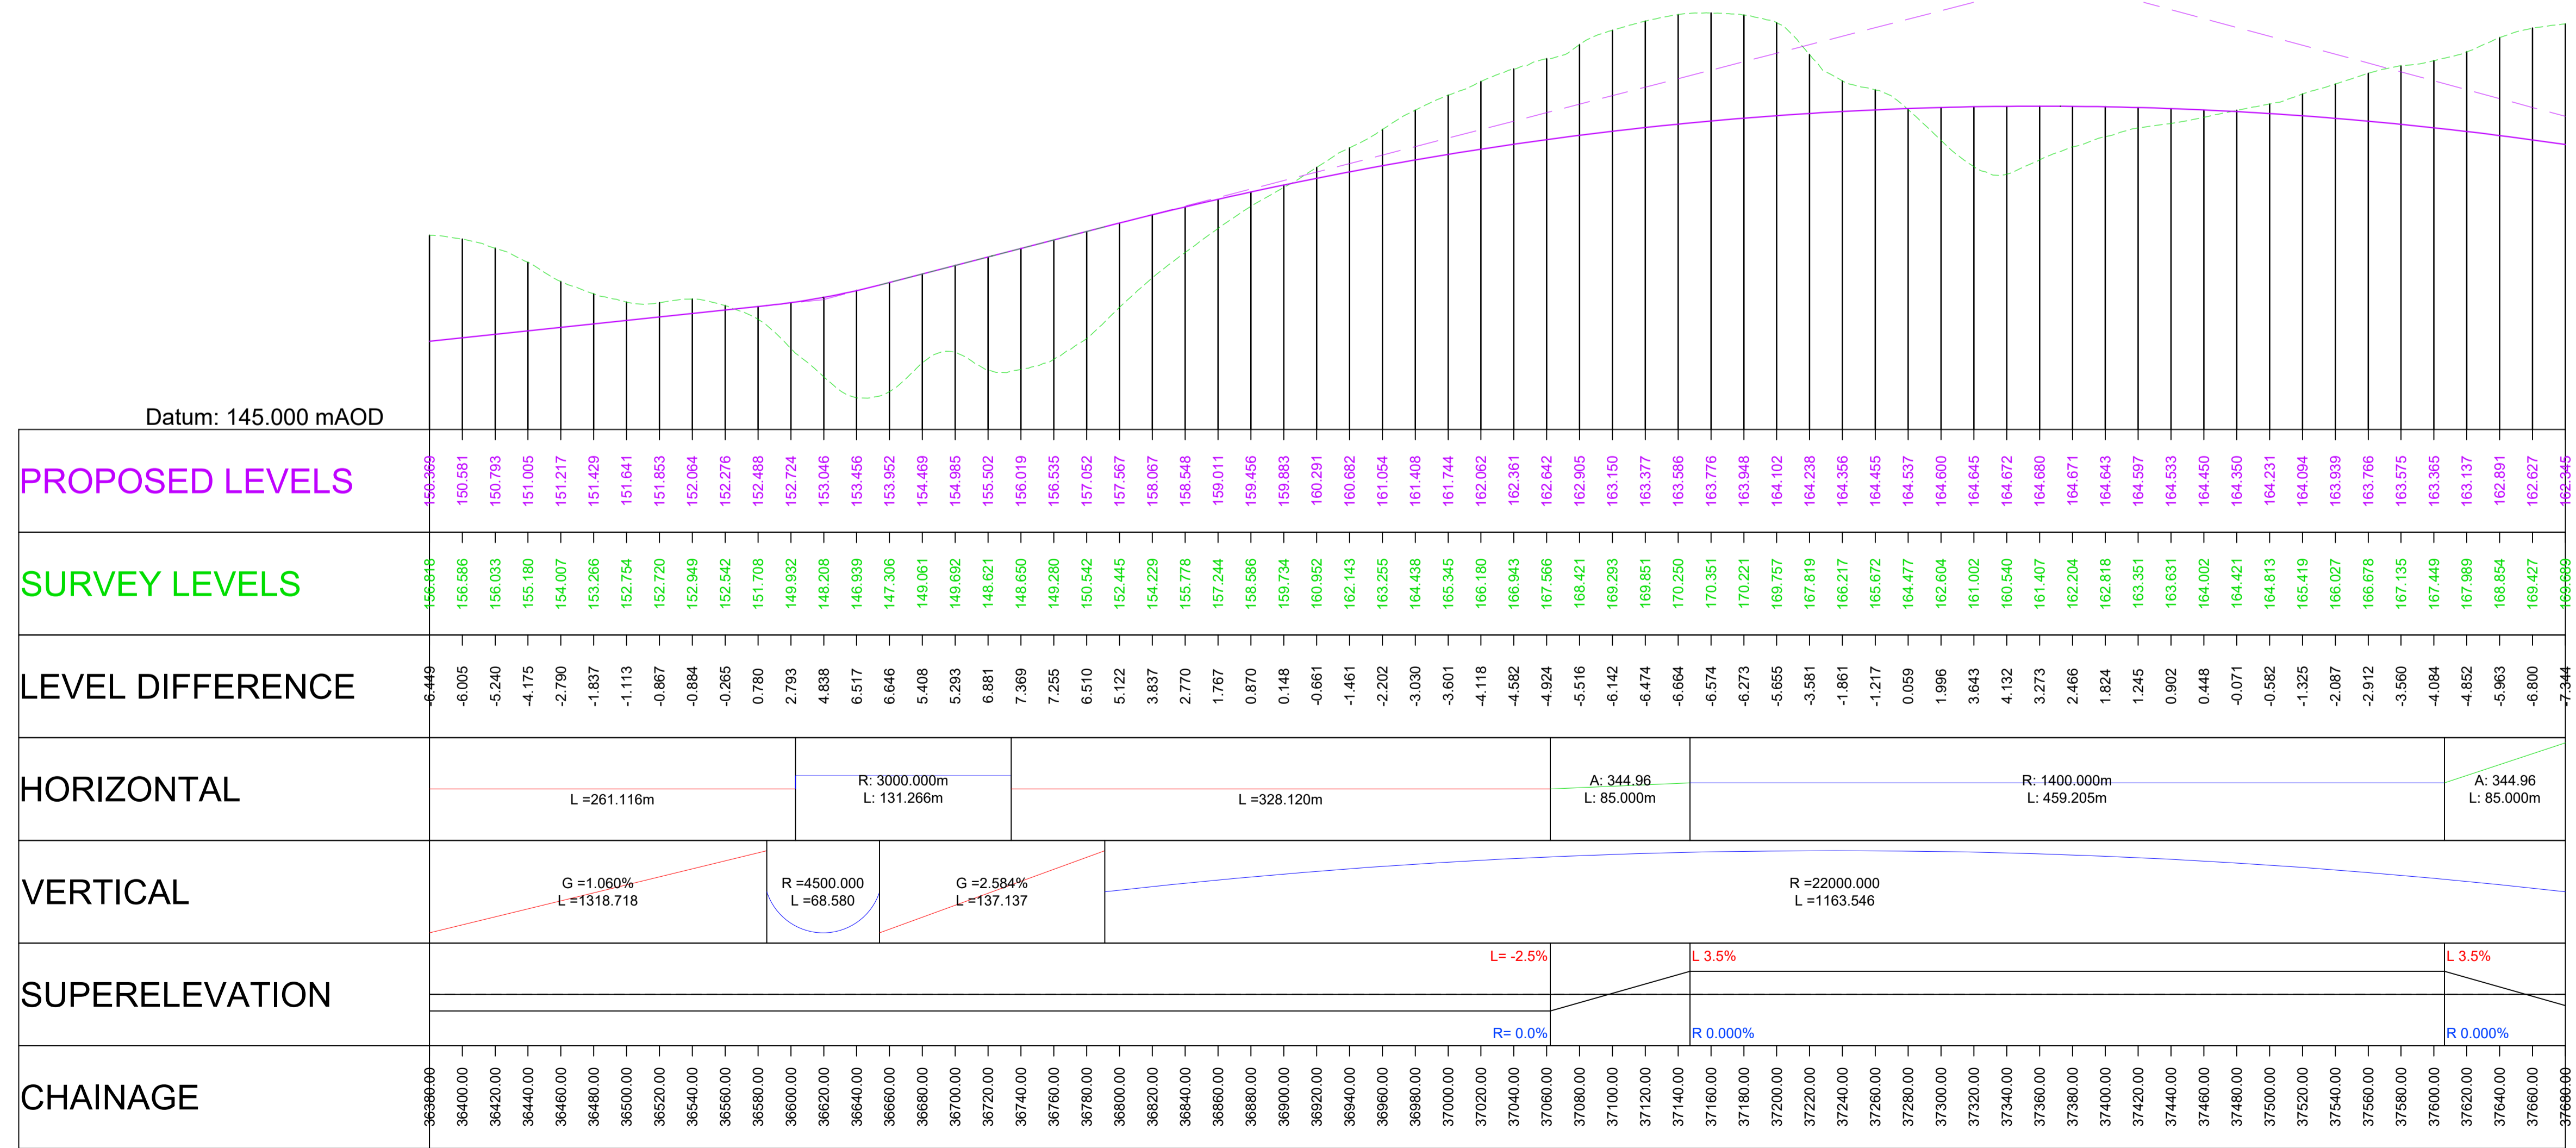

Scale H 1:2500; V 1:250

Profile View


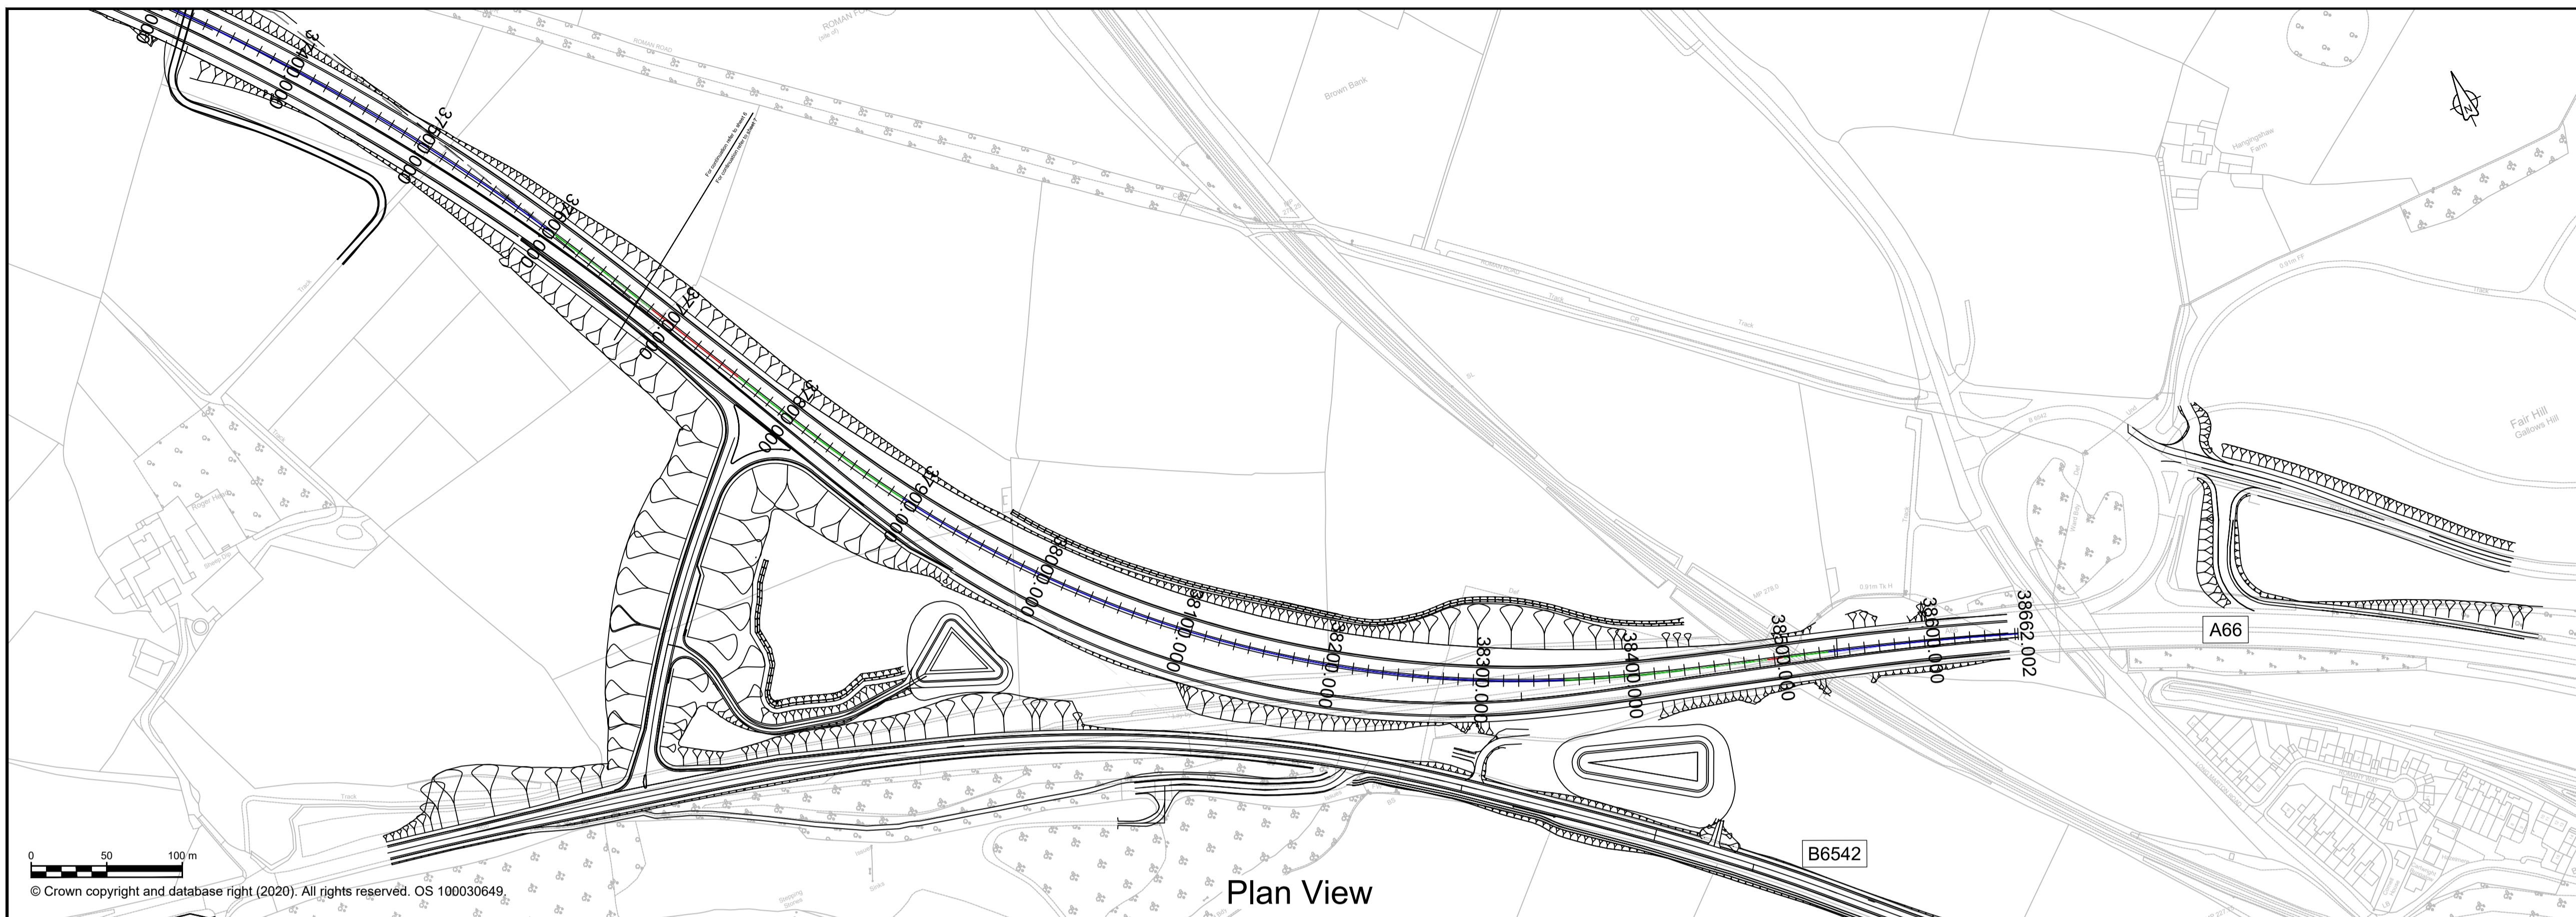


NOTES

- ALL DIMENSIONS ARE IN METRES ABOVE DATUM UNLESS NOTED OTHERWISE.
- THE DESIGN SHOWN ON THESE ENGINEERING SECTION DRAWINGS IS ILLUSTRATIVE AND WILL BE SUBJECT TO DETAILED DESIGN DEVELOPMENT.

KEY

- Plan**
- THE SCHEME (SHOWN FOR ILLUSTRATIVE PURPOSES ONLY)
 - CURVE ALIGNMENT
 - STRAIGHT ALIGNMENT
 - TRANSITION ALIGNMENT
 - ROAD NAMES
 - CHAINAGE (MEASURED DISTANCE ALONG THE SCHEME LENGTH)
- Profile**
- PROPOSED VERTICAL DESIGN LEVEL
 - EXISTING GROUND LEVEL

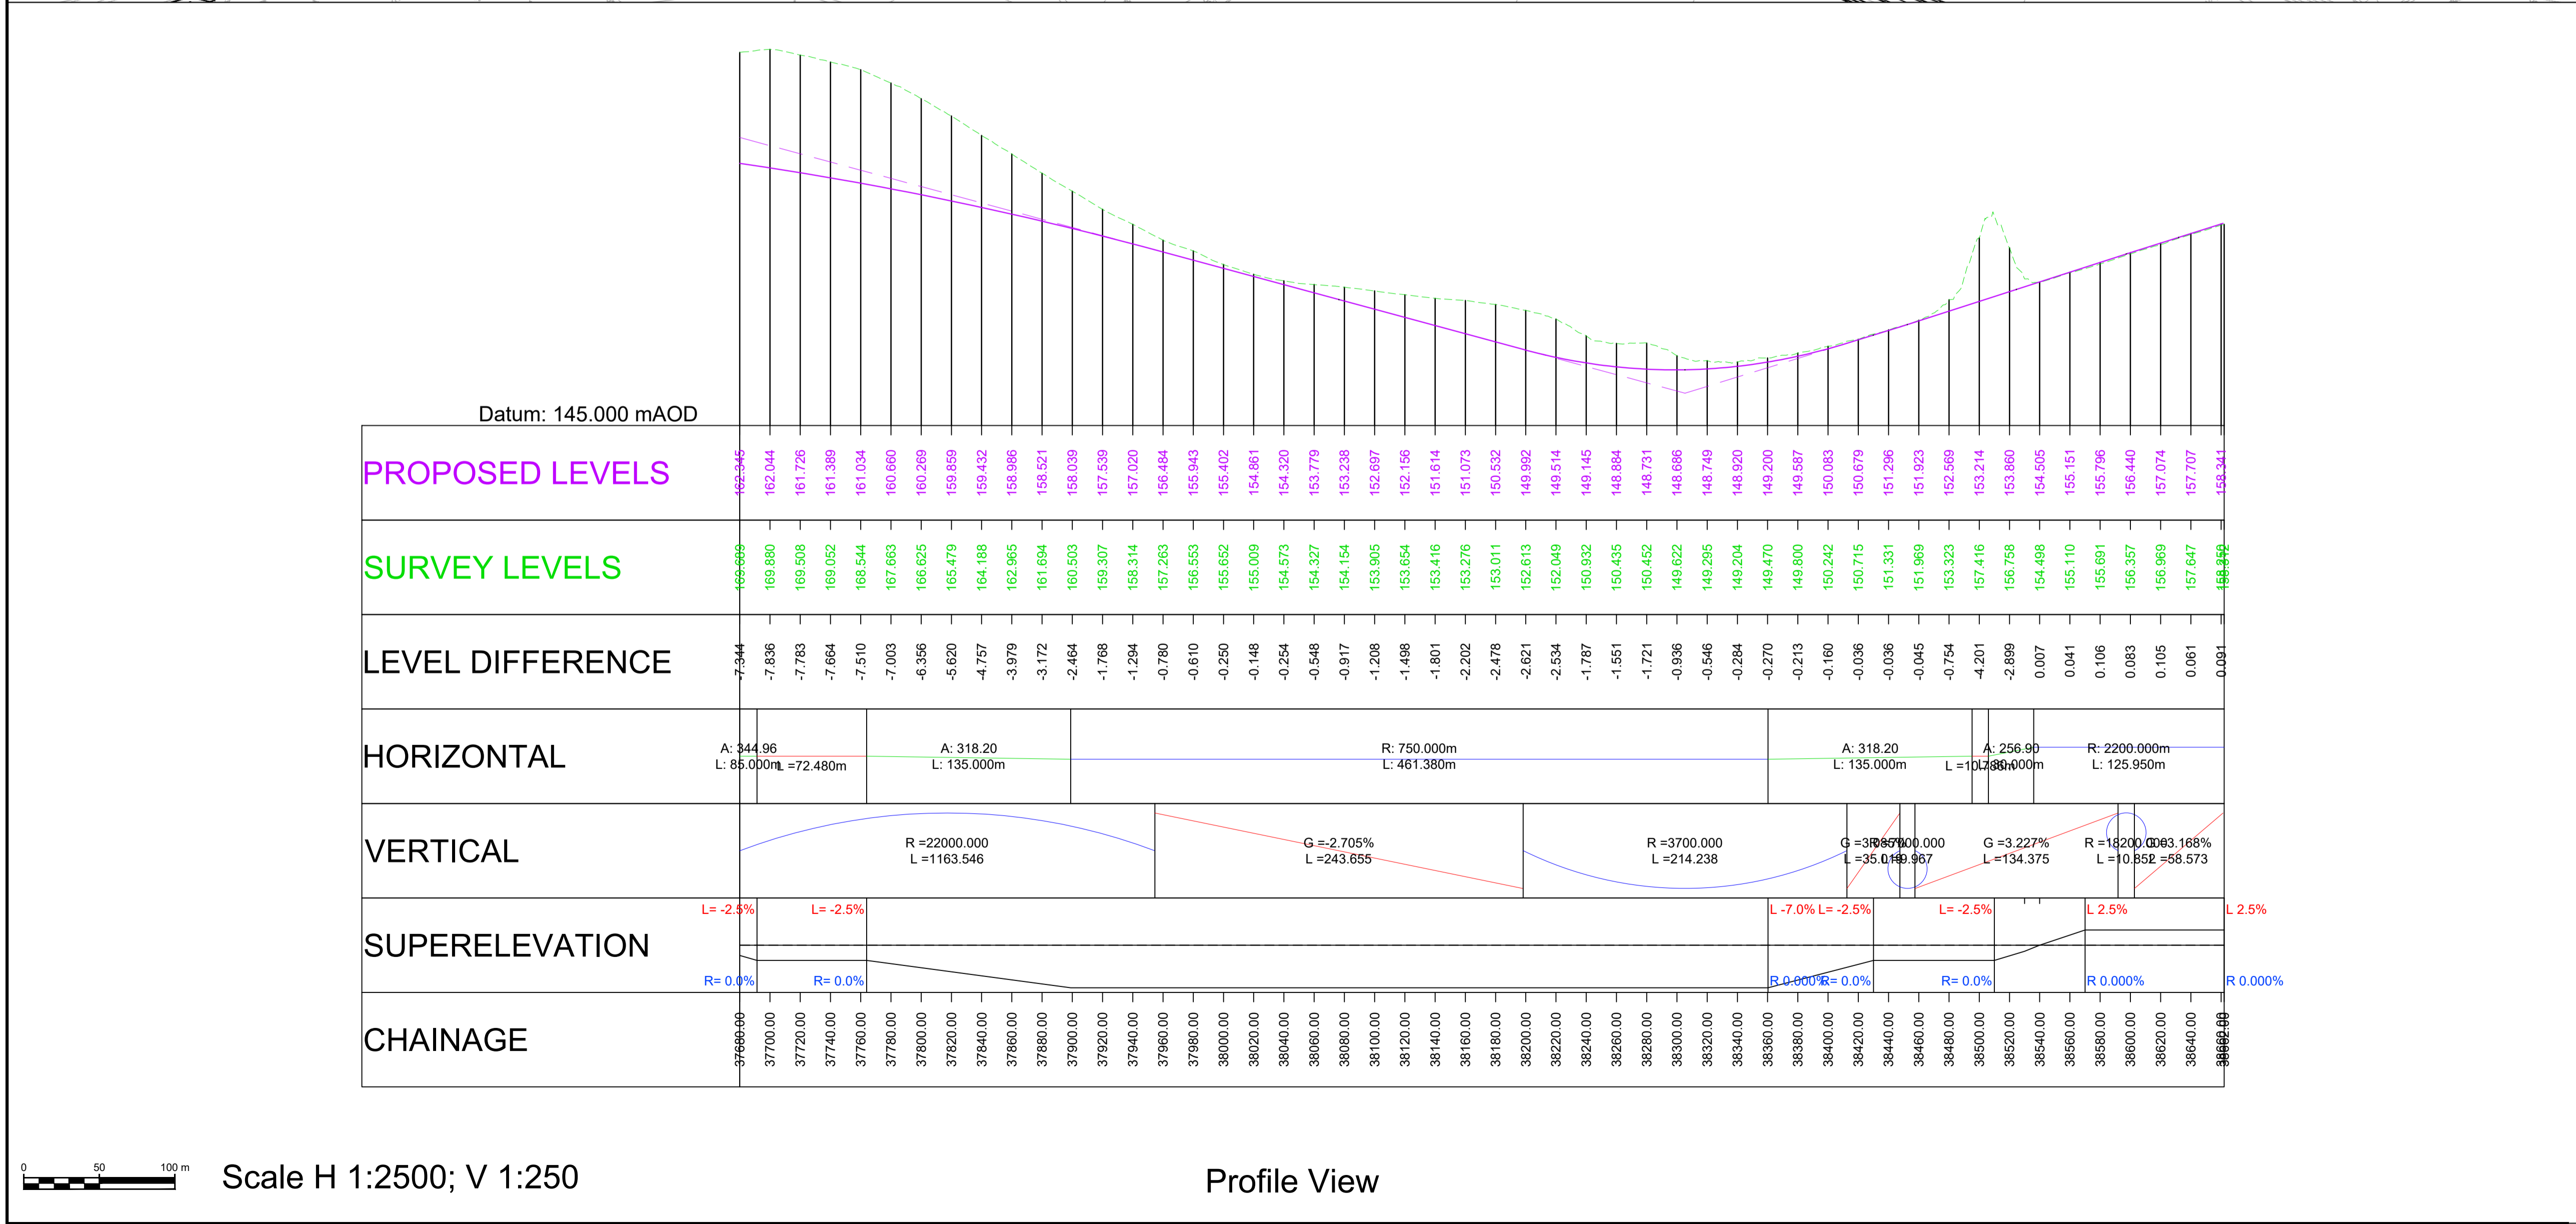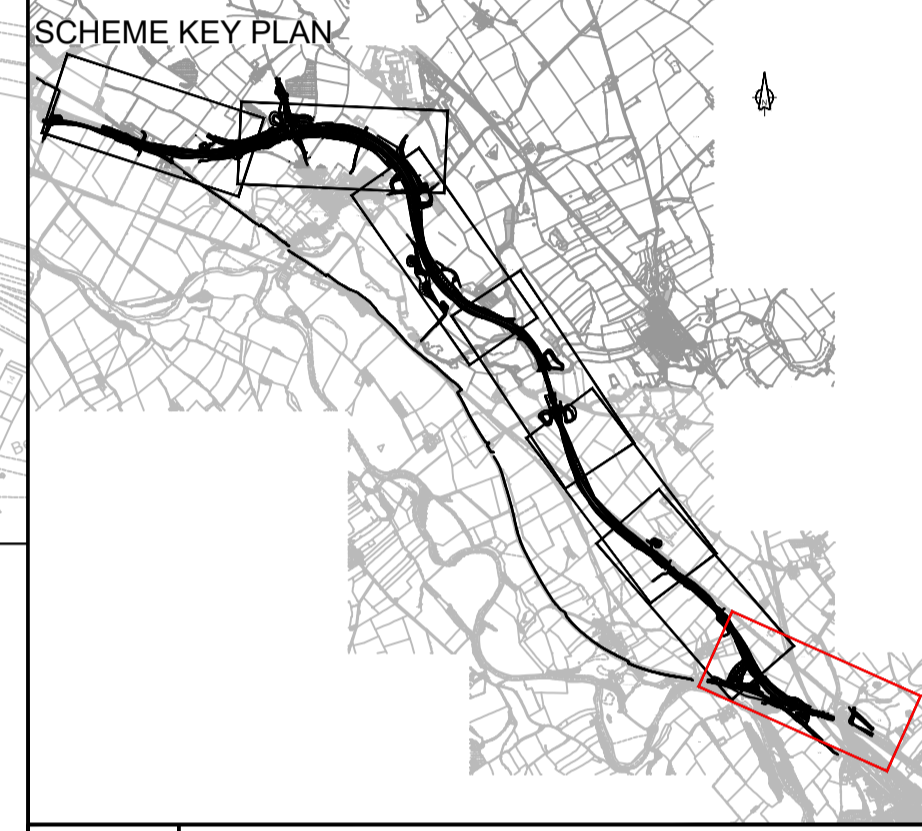

---	---	---	---	---	---
---	---	---	---	---	---
P01	GCHI 07/09/21	GCHI 07/09/21	SHAL 07/09/21	KCRO 07/09/21	---
Revision	Created dd/mm/yy	Checked dd/mm/yy	Reviewed dd/mm/yy	Approved dd/mm/yy	Authorised dd/mm/yy

Designer
Amey OW Limited
 Chancery Exchange
 10 Funnal Street
 London, EC4A 1AB

Client
 3 Piccadilly Place
 Manchester
 M1 3BN

Project Name
A66 Northern Trans-Pennine

Drawing Title
**Temple Sowerby to Appleby
 Plan and Profile Red Option
 Sheet 7 of 7**

Project Ref. No.	Stage	Scale : 1:2500	@ A1
---	---	Dimensions : M	

Drawing Number
HE565627 - AMY - HML -
S0405 -DR-CH- 000421

Suitability	Suitability Description	Revision
S1	Fit for Co-ordination	P01