



A27

**Arundel Bypass
Plan and Profile Drawings**


11 January 2022 – 8 March 2022




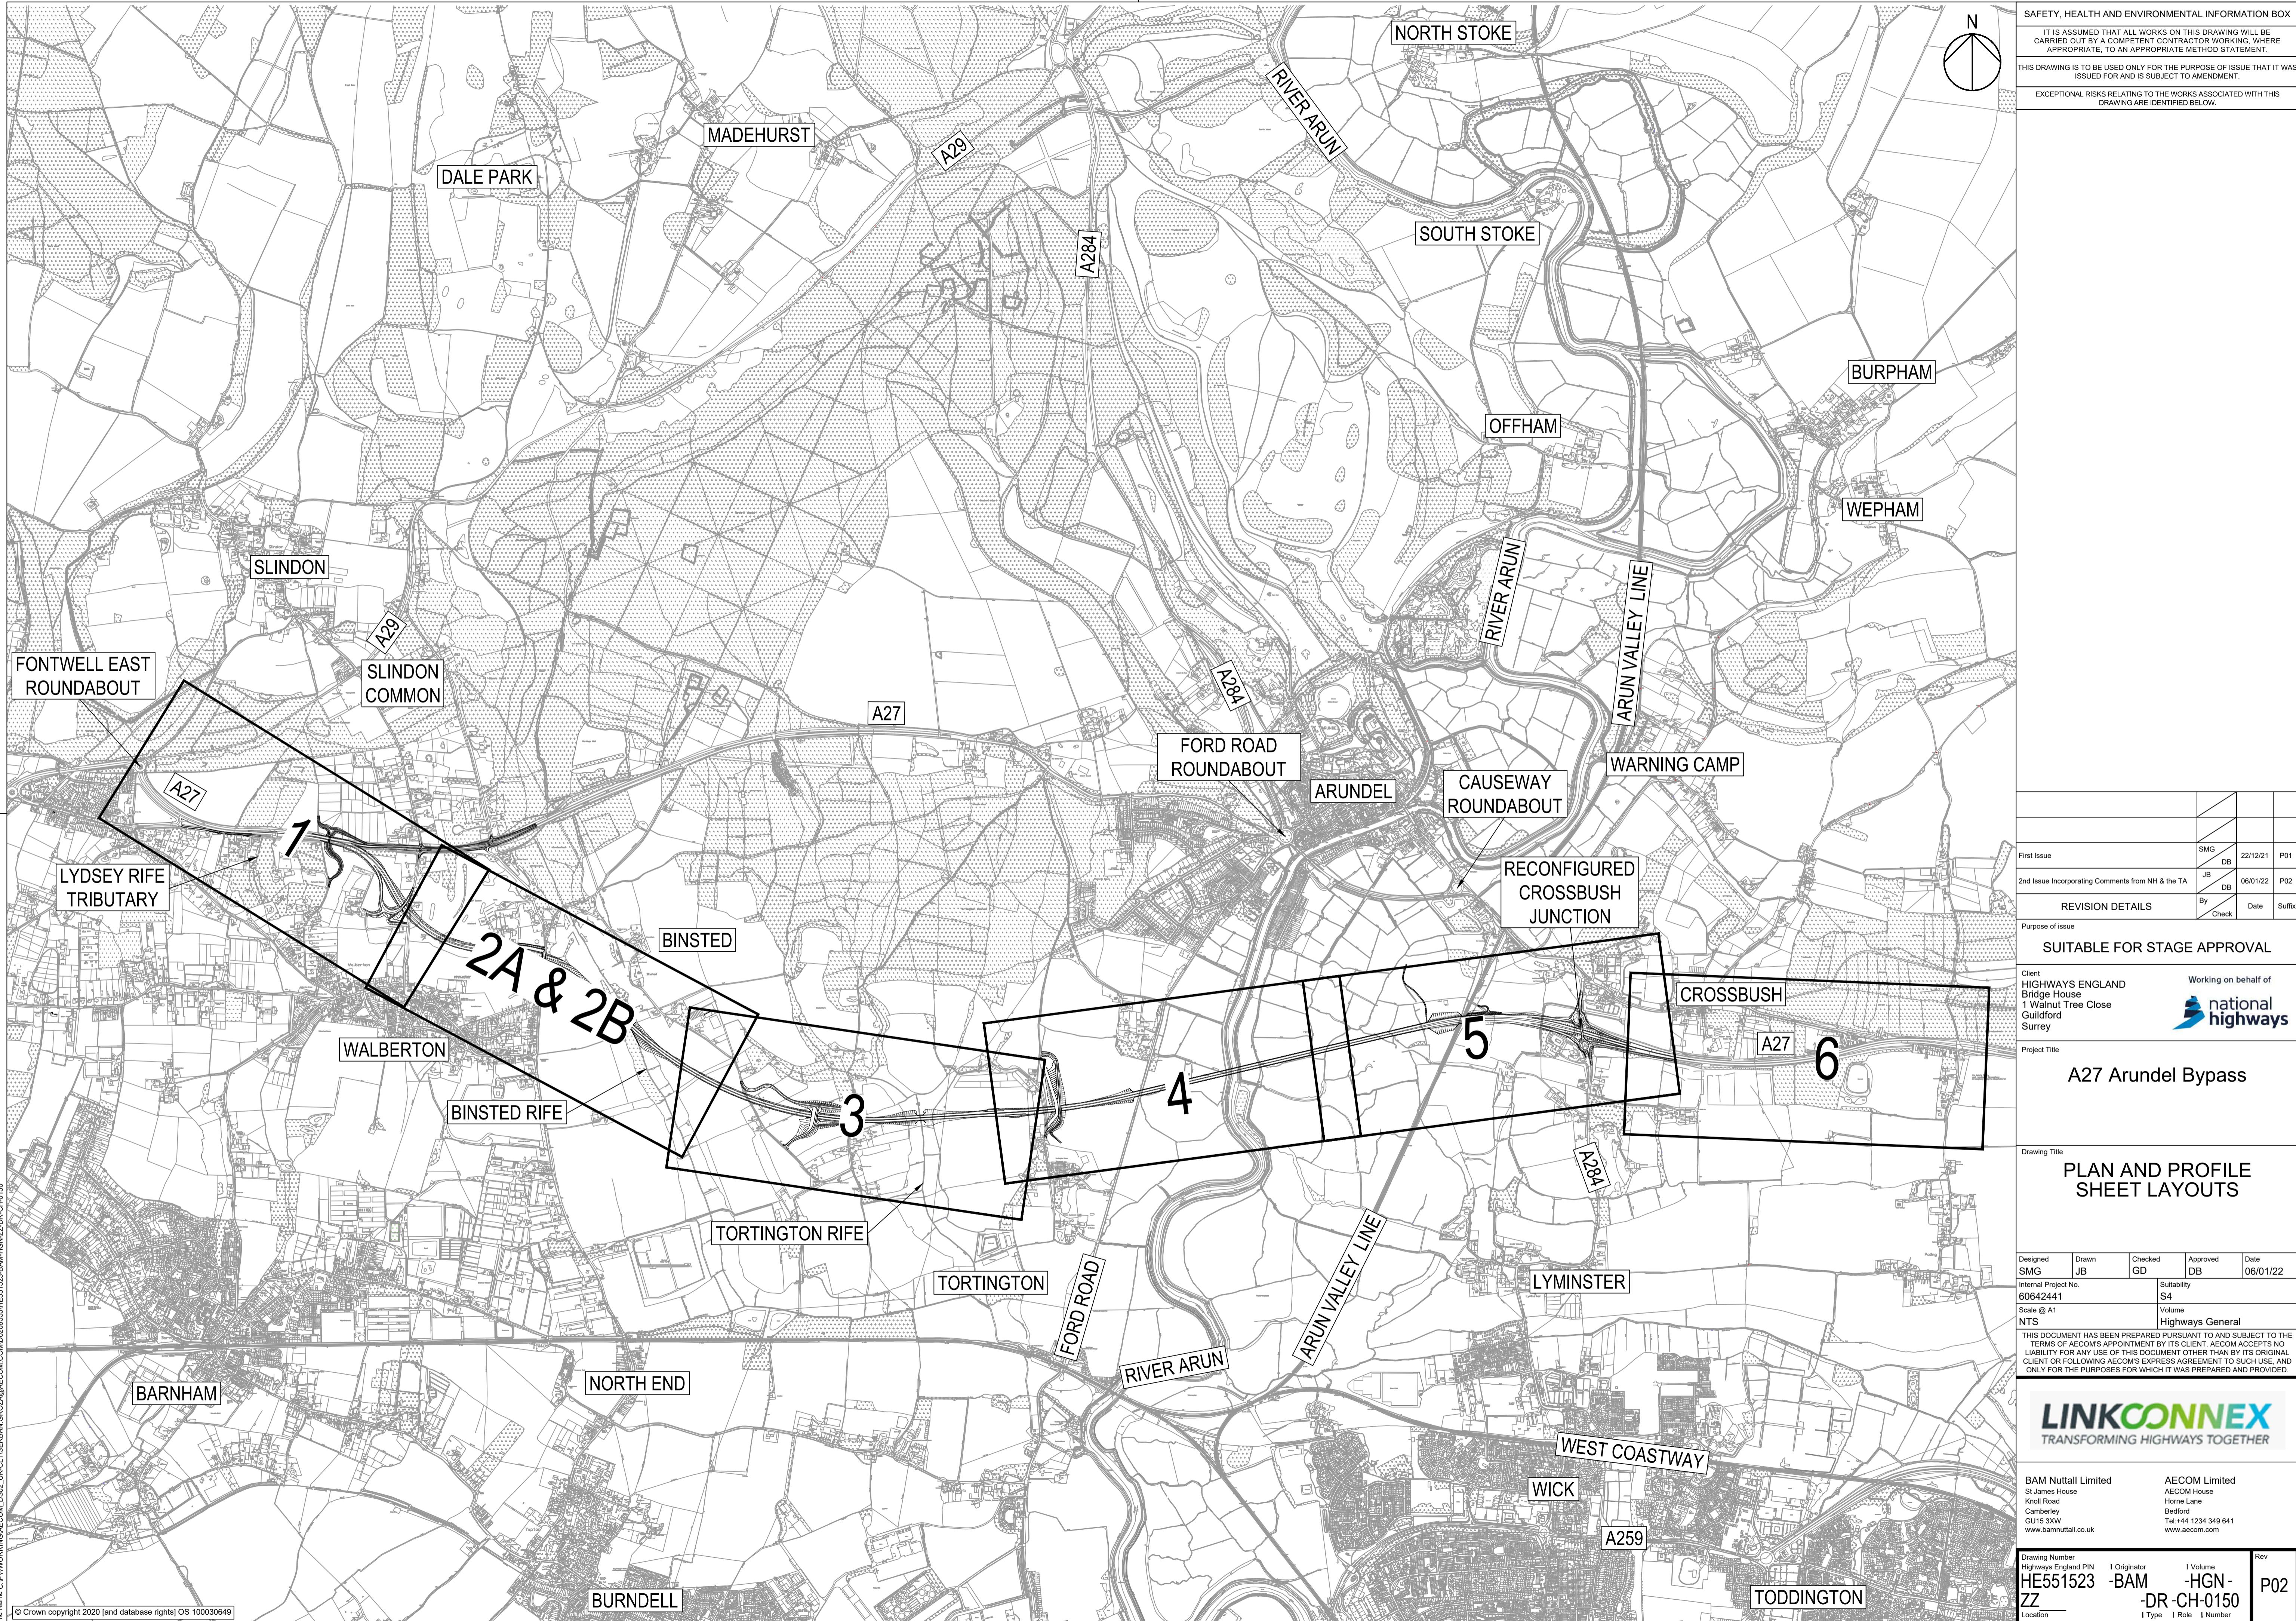

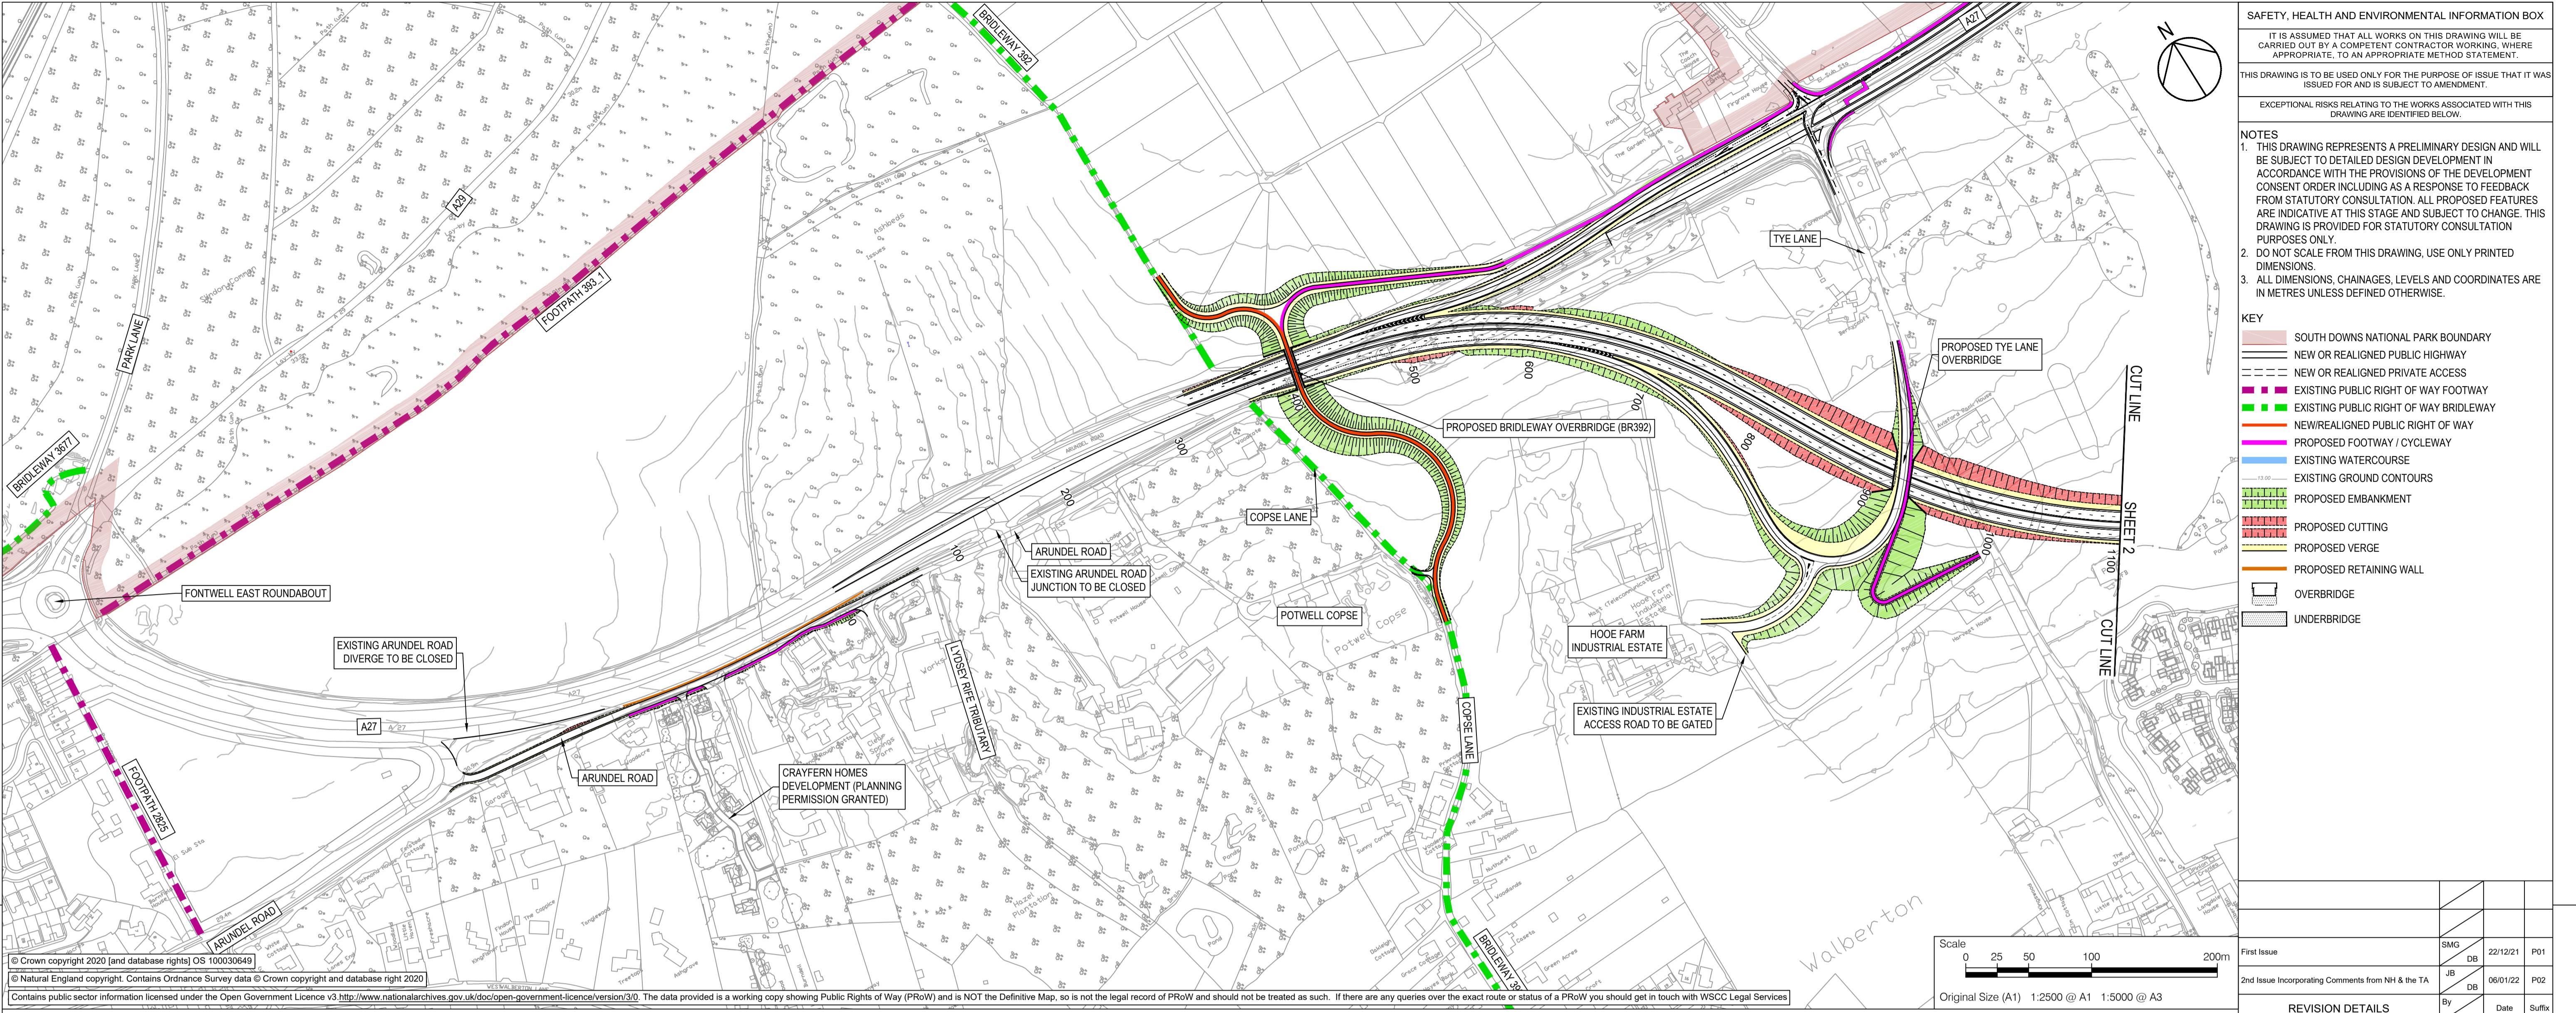



Client HIGHWAYS ENGLAND Bridge House 1 Walnut Tree Close Guildford Surrey		Working on behalf of 			
Project Title A27 Arundel Bypass					
Drawing Title MAINLINE PLAN AND PROFILE SHEET 1 OF 6					
Designed SMG Drawn DB Checked GD Approved DB Date 06/01/22					
Internal Project No. 60642441	Suitability S4	Scale @ A1 1:2500H/1:500V	Volume Highways General		
THIS DOCUMENT HAS BEEN PREPARED PURSUANT TO AND SUBJECT TO THE TERMS OF AECOM'S APPOINTMENT BY ITS CLIENT. AECOM ACCEPTS NO LIABILITY FOR ANY LOSS OR DAMAGE WHICH OTHER THAN THE ORIGINAL CLIENT OR FOLLOWING AECOM'S EXPRESS AGREEMENT TO SUCH USE, AND ONLY FOR THE PURPOSES FOR WHICH IT WAS PREPARED AND PROVIDED.					
LINKCONNEX TRANSFORMING HIGHWAYS TOGETHER					
BAM Nuttall Limited St James House Knoll Road Cambridge GU14 3XW www.bammuttal.co.uk		AECOM Limited AECOM House Home Lane Bedford Tel: +44 1234 349 641 www.aecom.com			
Plot Date 06 January 2022 05:50 File Name C:\P\WORKING\AECOM\DR\0151\HE51523-BAM-HGN-ZZ-DR-CH-0151	Drawing Number Highways England PN HE51523 -BAM -HGN -ZZ -DR -CH -0151	Originator I Volume I Type I Role I Number	Rev P02		

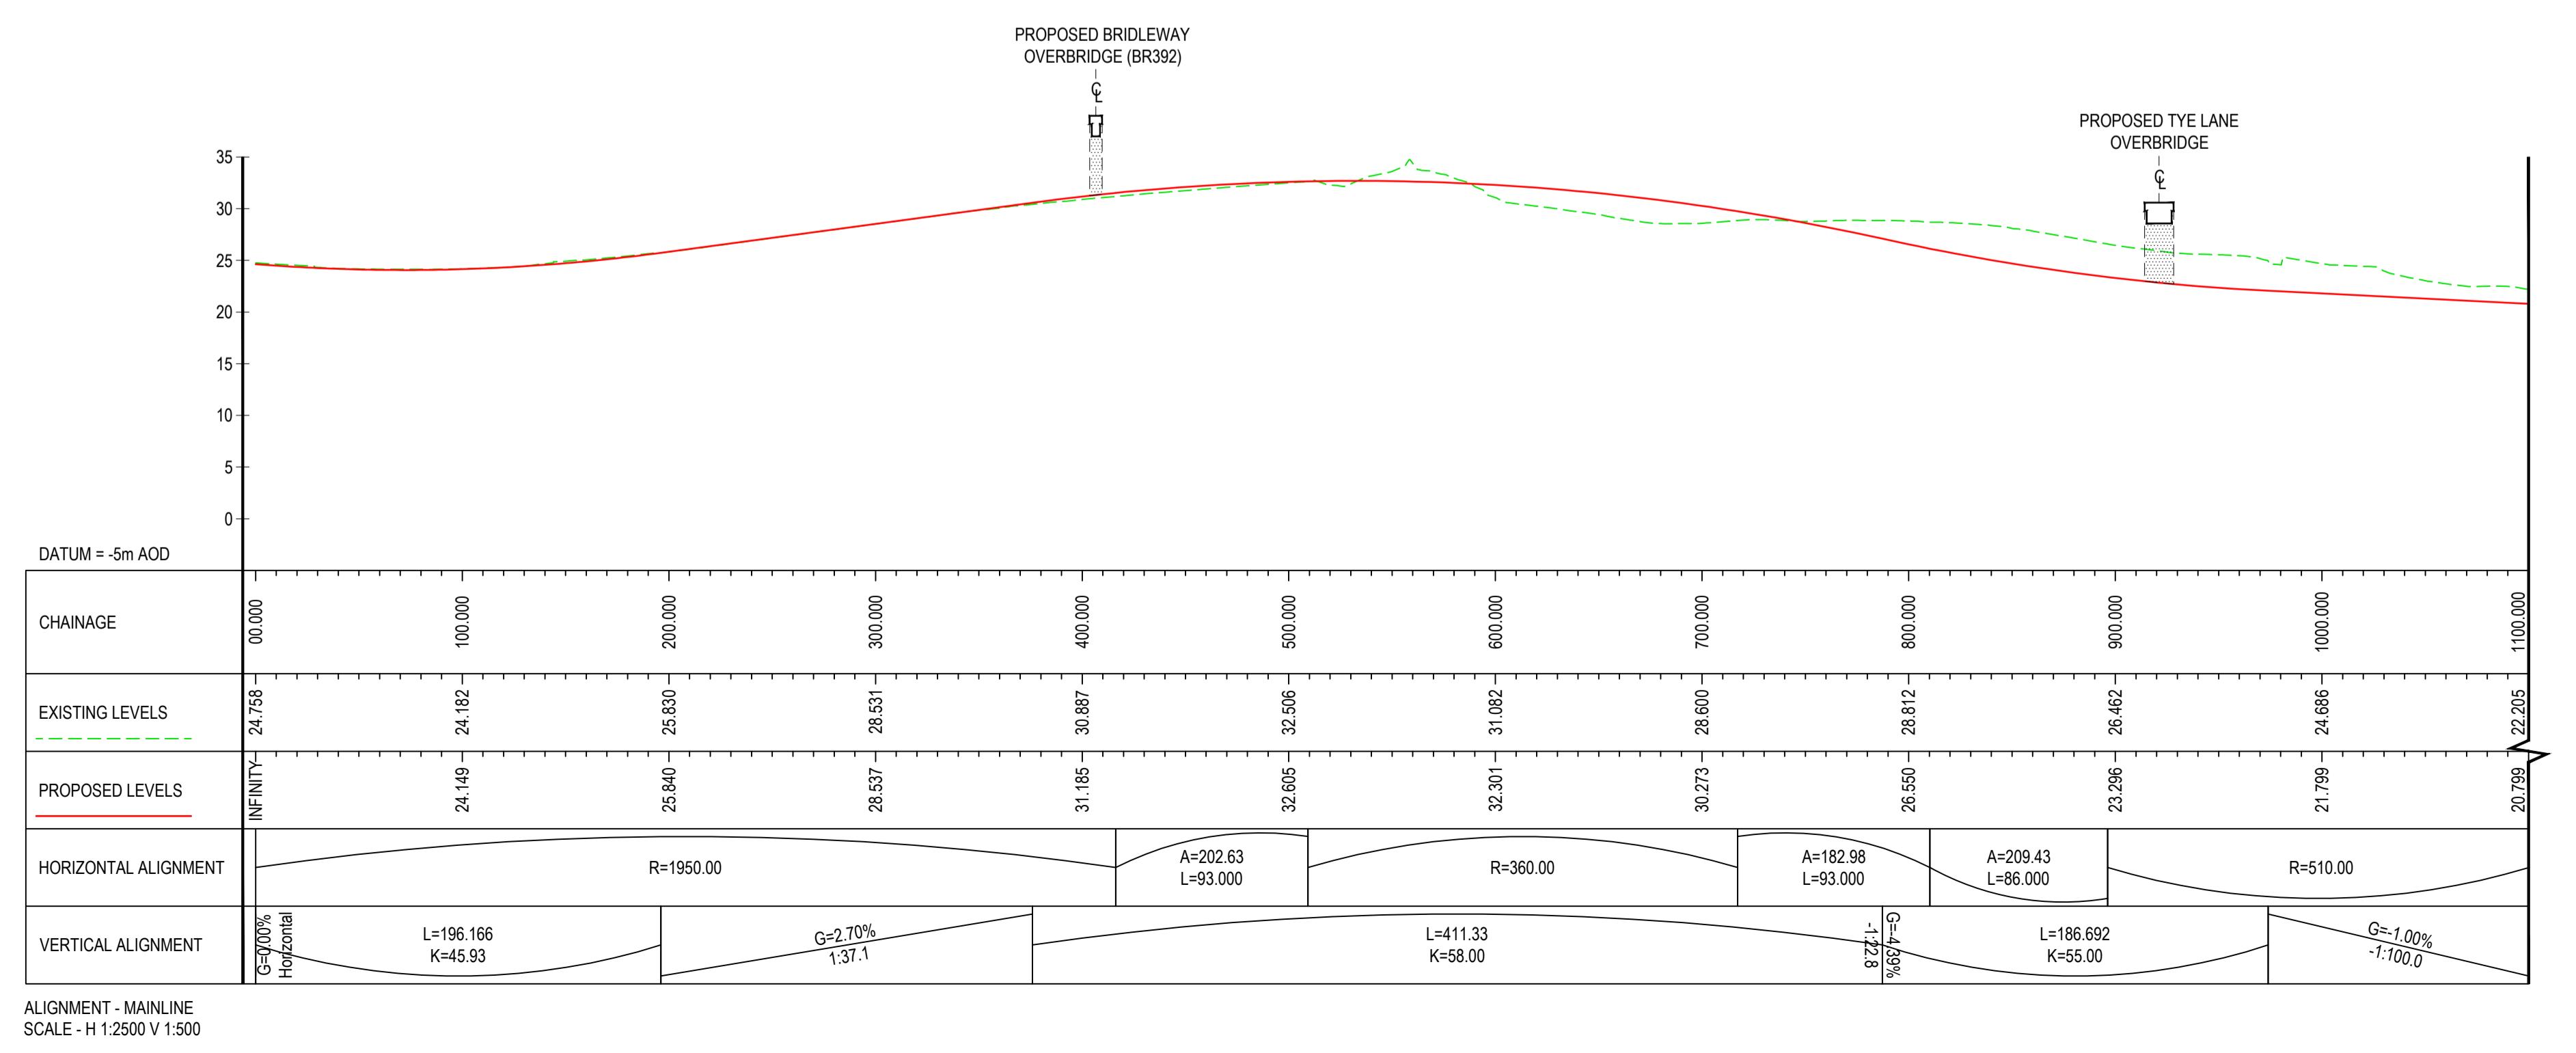

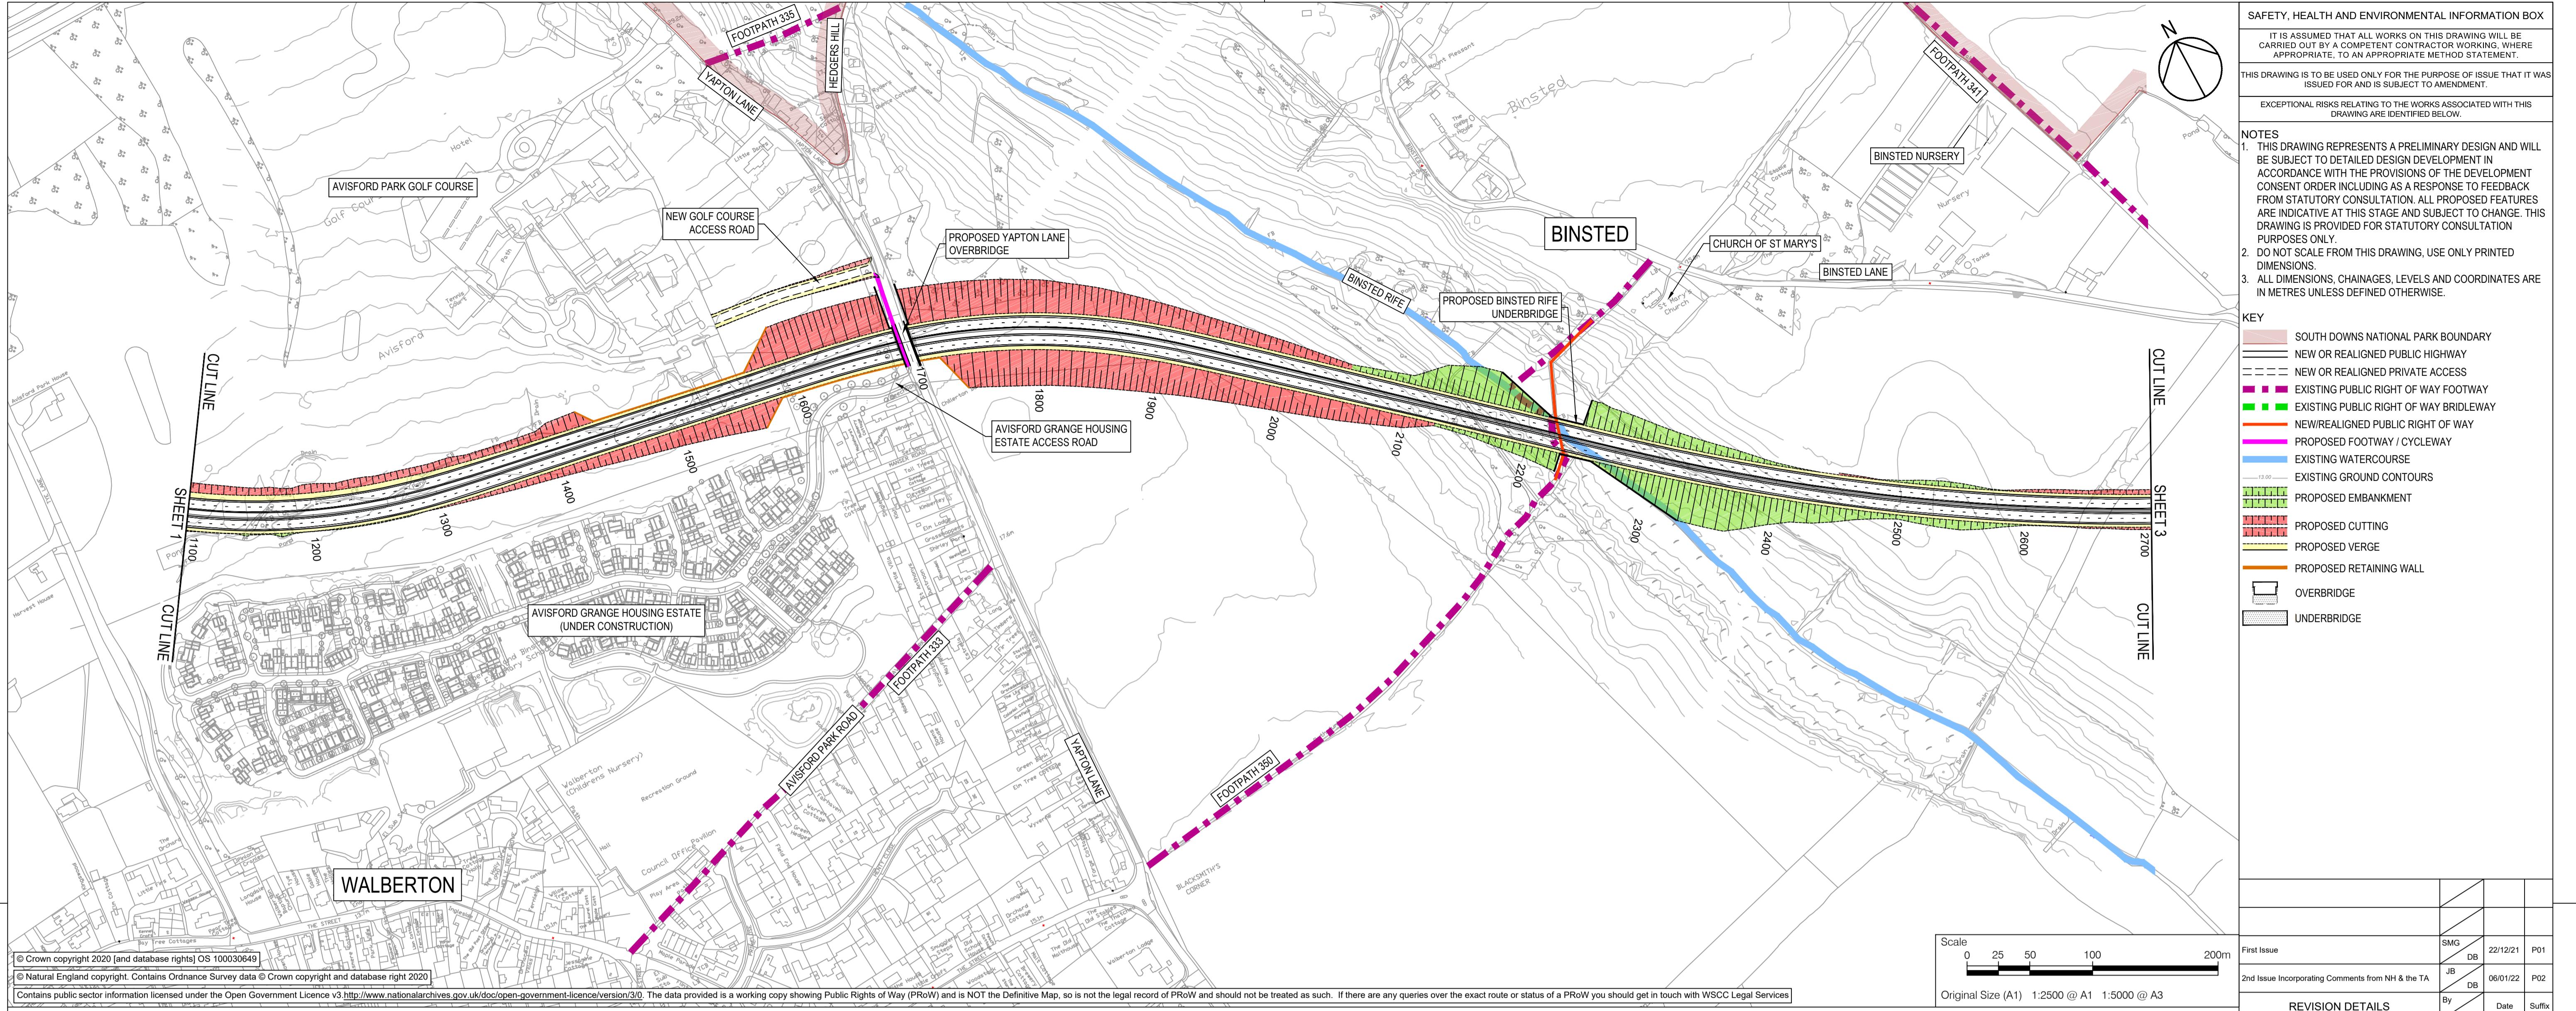


SUITABLE FOR STAGE APPROVAL				
Client	HIGHWAYS ENGLAND			
Project Title	Working on behalf of 			
Internal Project No.	60642441			
Scale @ A1	1:2500H/1:500V			
THIS DOCUMENT HAS BEEN PREPARED PURSUANT TO AND SUBJECT TO THE TERMS OF AECOM'S APPOINTMENT BY ITS CLIENT, AECOM ACCEPTS NO LIABILITY FOR ANY LOSS OR DAMAGE WHICH OTHER THAN THE NORMAL CLIENT OR FOLLOWING AECOM'S EXPRESS AGREEMENT TO SUCH USE, AND ONLY FOR THE PURPOSES FOR WHICH IT WAS PREPARED AND PROVIDED.				
A27 Arundel Bypass				
Drawing Title				
MAINLINE PLAN AND PROFILE SHEET 2A OF 6				
Designed SMG	Drawn JB	Checked GD	Approved DB	Date 06/01/22
Internal Project No. 60642441	Suitability S4			
Scale @ A1 1:2500H/1:500V	Volume			
Highways General				
LINKCONNEX TRANSFORMING HIGHWAYS TOGETHER				
BAM Nuttall Limited	AECOM Limited			
St James House	AECOM House			
Knoll Road	Home Lane			
Camberley	Bedford			
GU15 3XY	Tel: +44 1234 349 641			
www.bannuttall.co.uk	www.aecom.com			
Drawing Number HE551523	I Originator -BAM -HGN -ZZ	I Volume -DR -CH-0152	Rev P02	
File Name: C:\P\WORKING\AECOM\COM028855\HE551523-BAM-HGN-ZZ-DR-CH-0152	I Type Location	I Role	I Number	

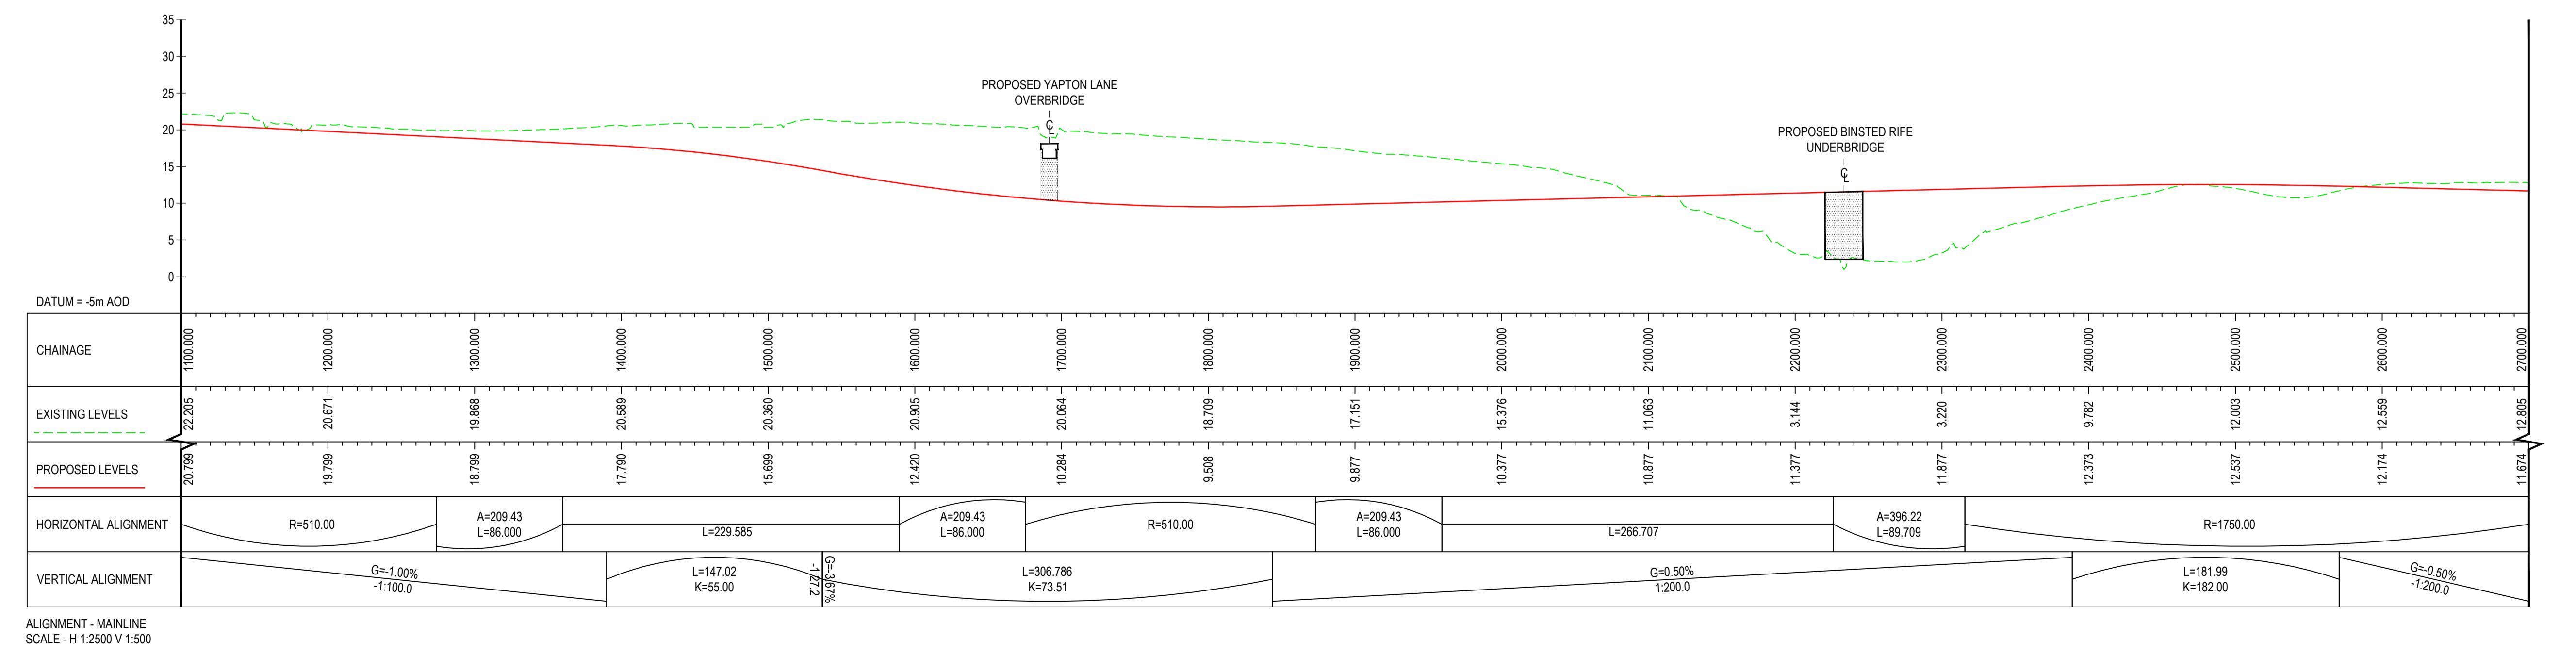


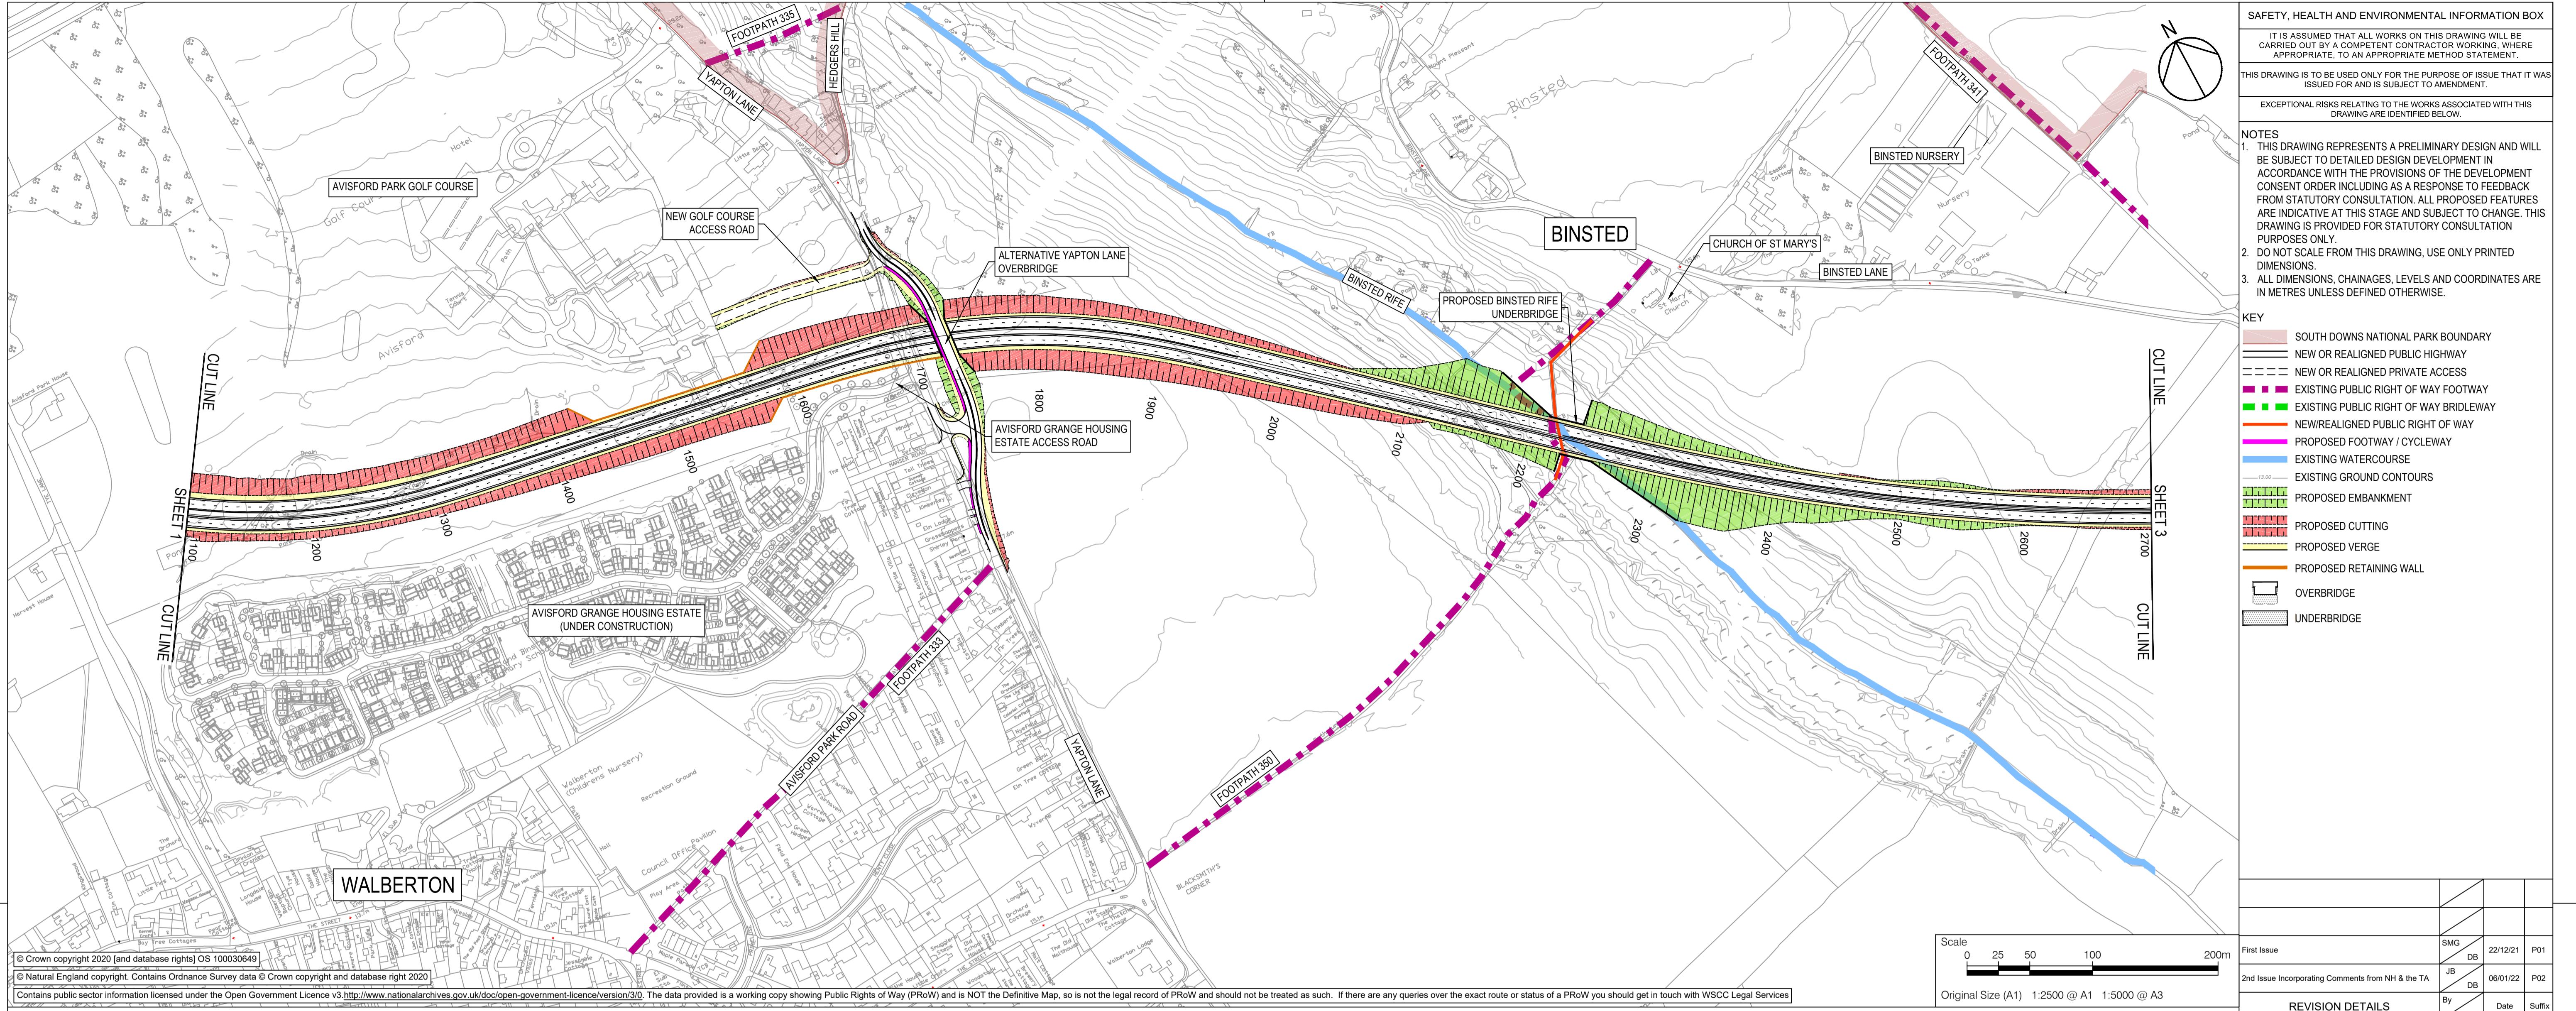

Purpose of issue			
SUITABLE FOR STAGE APPROVAL			
Client	HIGHWAYS ENGLAND	Working on behalf of	
Project Title	A27 Arundel Bypass		
Drawing Title	MAINLINE RAISED PLAN AND PROFILE SHEET 2B OF 6		
Designed	Drawn	Checked	Approved
SMG	JB	GD	DB
Internal Project No.	60642441	Suitability	S4
Scale @ A1	1:2500H/1:500V	Volume	Highways General
THIS DOCUMENT HAS BEEN PREPARED PURSUANT TO AND SUBJECT TO THE TERMS OF AECOM'S APPOINTMENT BY ITS CLIENT, AECOM ACCEPTS NO LIABILITY FOR ANY DEFECTS IN THIS DOCUMENT OTHER THAN THOSE ARISING FROM AECOM'S EXPRESS AGREEMENT TO SUCH USE, AND ONLY FOR THE PURPOSES FOR WHICH IT WAS PREPARED AND PROVIDED.			

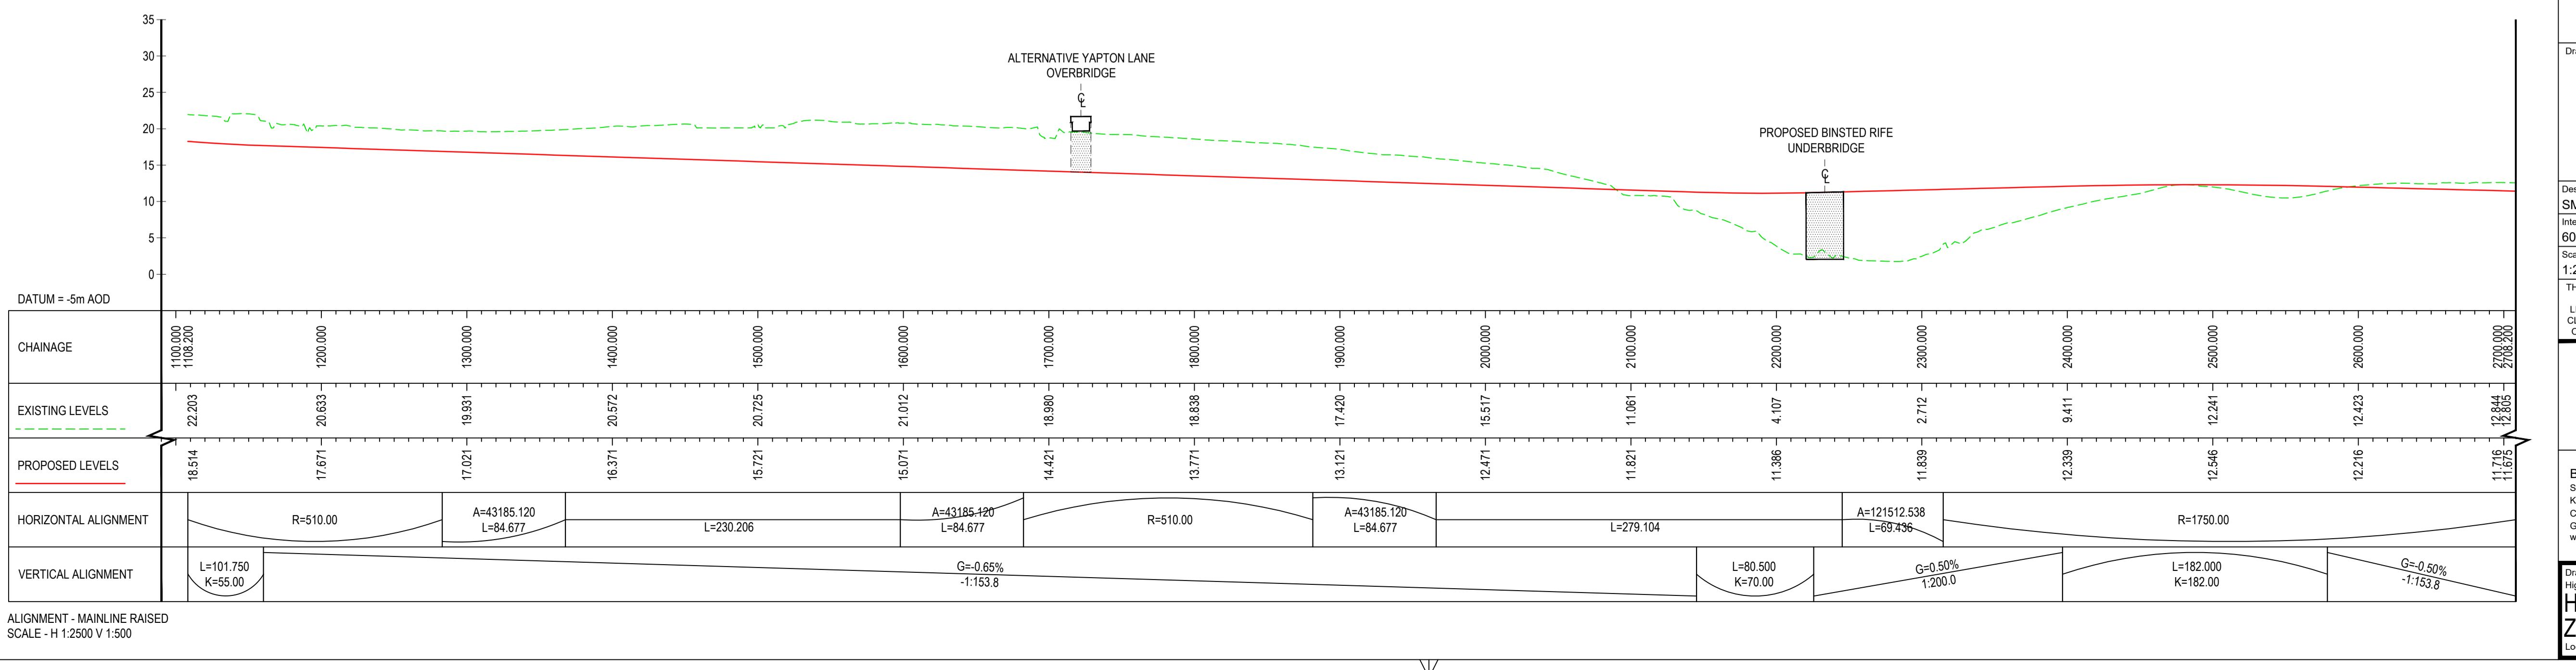

Location	Originator	Type	Role	Number	Rev
BAM Nuttall Limited St James House Knoll Road Cambridge GU15 3XW www.bammuttall.co.uk	AECOM Limited AECOM House Home Lane Bedford Tel: +44 1234 349 641 www.aecom.com			P02	

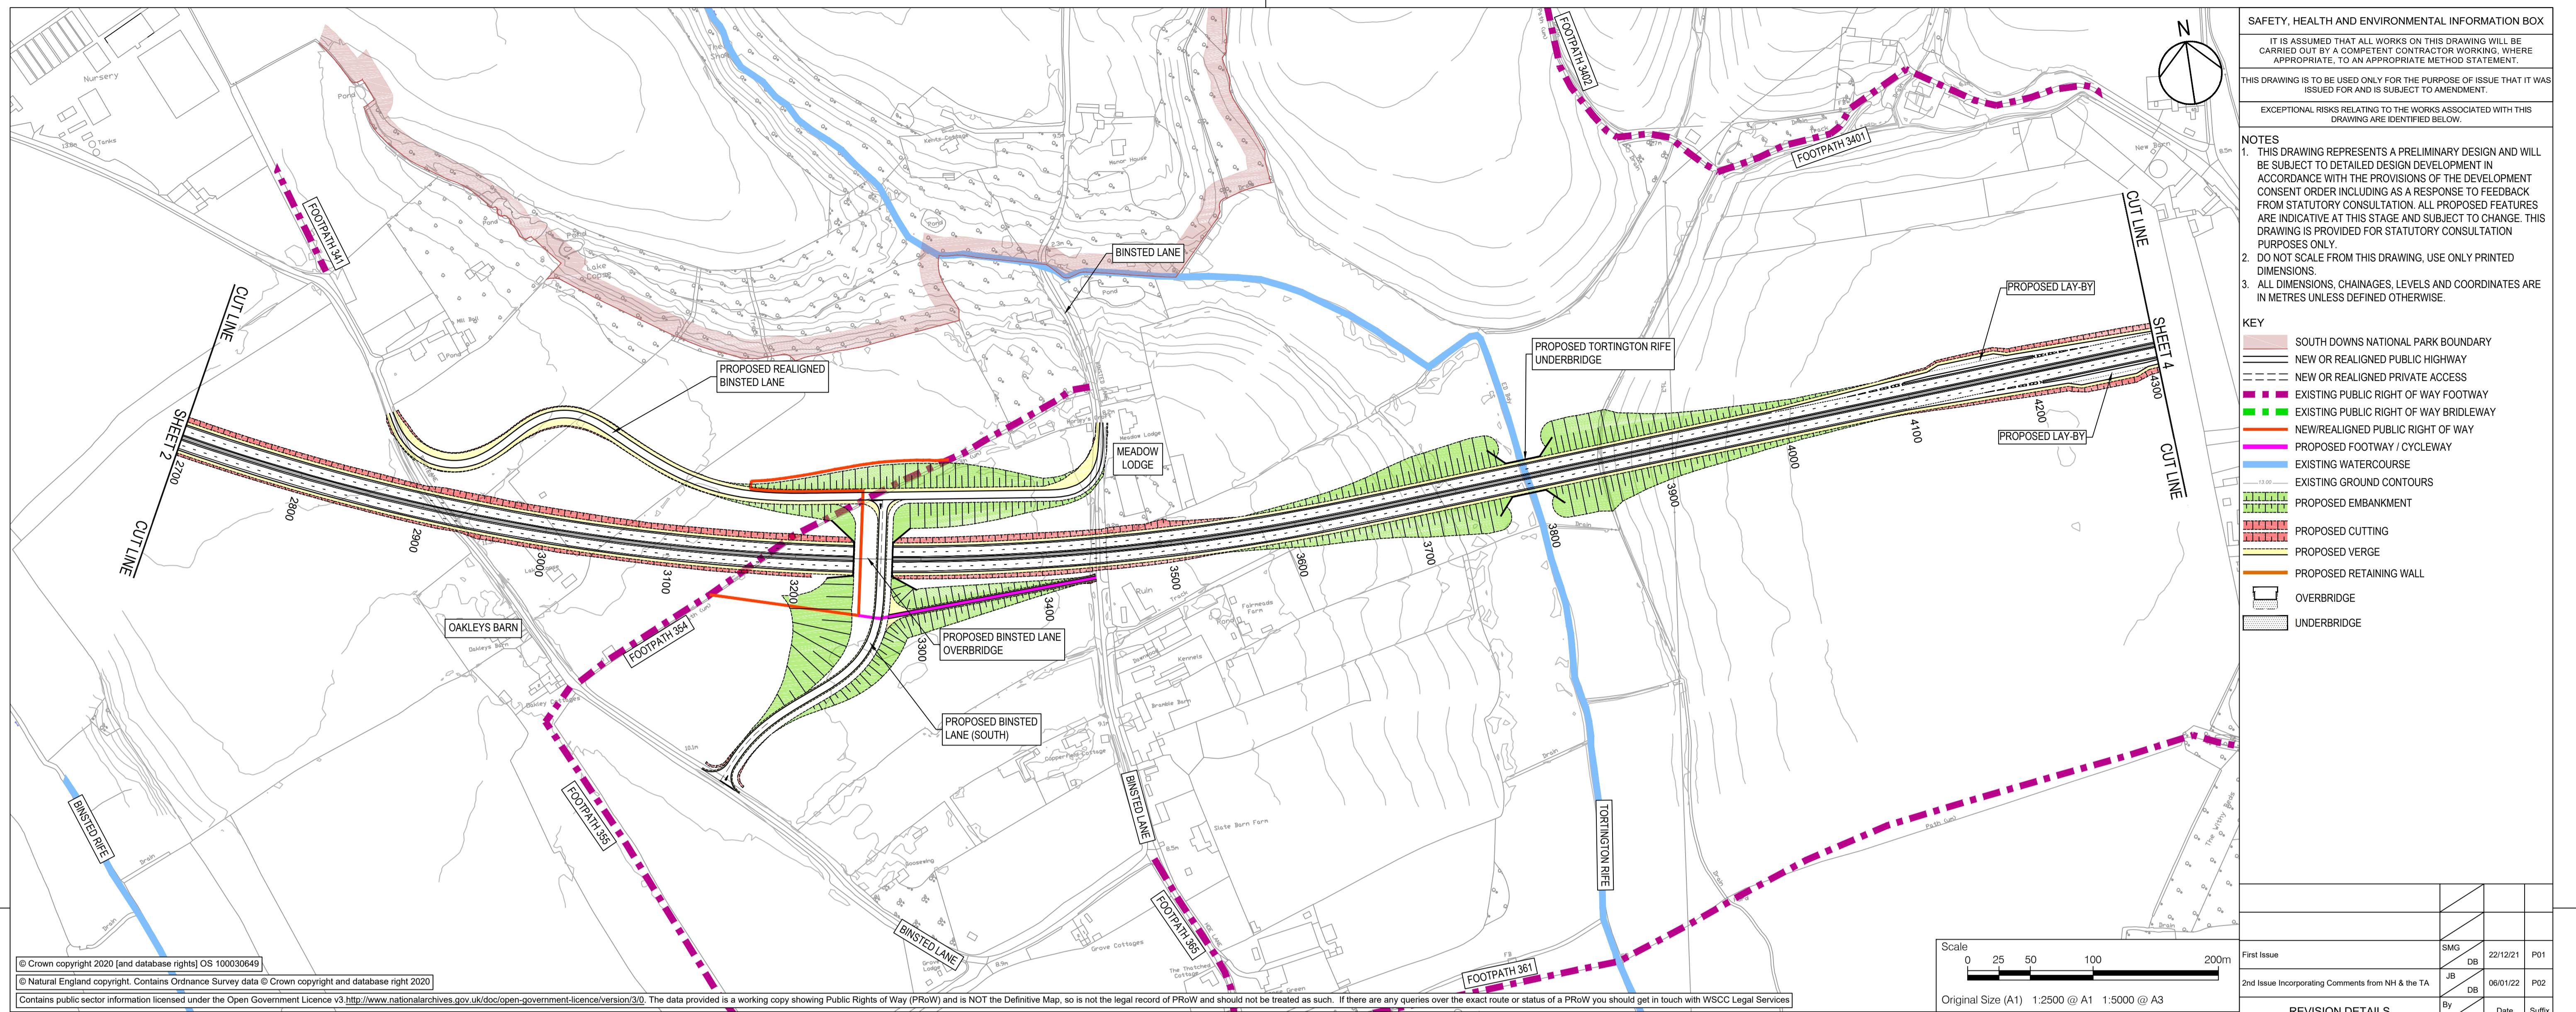

Plot Date: 06 January 2022 20:35:50
File Name: C:\P\WORKING\AECON\DS02\UK-CLT-SERBAN.GRGZA@AECON.COM\028554\HE51523-BAM-HGN-ZZ-DR-CH-0153

SAFETY, HEALTH AND ENVIRONMENTAL INFORMATION BOX

IT IS ASSUMED THAT ALL WORKS ON THIS DRAWING WILL BE CARRIED OUT BY A COMPETENT CONTRACTOR WORKING, WHERE APPROPRIATE, TO AN APPROPRIATE METHOD STATEMENT.

THIS DRAWING IS TO BE USED ONLY FOR THE PURPOSE OF ISSUE THAT IT WAS ISSUED FOR AND IS SUBJECT TO AMENDMENT.

EXCEPTIONAL RISKS RELATING TO THE WORKS ASSOCIATED WITH THIS DRAWING ARE IDENTIFIED BELOW.

NOTES

1. THIS DRAWING REPRESENTS A PRELIMINARY DESIGN AND WILL BE SUBJECT TO DETAILED DESIGN DEVELOPMENT IN ACCORDANCE WITH THE PROVISIONS OF THE DEVELOPMENT CONSENT ORDER INCLUDING AS A RESPONSE TO FEEDBACK FROM STATUTORY CONSULTATION. ALL PROPOSED FEATURES ARE INDICATIVE AT THIS STAGE AND SUBJECT TO CHANGE. THIS DRAWING IS PROVIDED FOR STATUTORY CONSULTATION PURPOSES ONLY.
2. DO NOT SCALE FROM THIS DRAWING, USE ONLY PRINTED DIMENSIONS.
3. ALL DIMENSIONS, CHAINAGES, LEVELS AND COORDINATES ARE IN METRES UNLESS DEFINED OTHERWISE.

KEY

- SOUTH DOWNS NATIONAL PARK BOUNDARY
- NEW OR REALIGNED PUBLIC HIGHWAY
- NEW OR REALIGNED PRIVATE ACCESS
- EXISTING PUBLIC RIGHT OF WAY FOOTWAY
- EXISTING PUBLIC RIGHT OF WAY BRIDLEWAY
- NEW/REALIGNED PUBLIC RIGHT OF WAY
- PROPOSED FOOTWAY / CYCLEWAY
- EXISTING WATERCOURSE
- EXISTING GROUND CONTOURS
- PROPOSED EMBANKMENT
- PROPOSED CUTTING
- PROPOSED VERGE
- PROPOSED RETAINING WALL
- OVERBRIDGE
- UNDERBRIDGE

First Issue	SMG	DB	22/12/21	P01
2nd Issue Incorporating Comments from NH & the TA	JB	DB	06/01/22	P02
Original Size (A1)	1:2500 @ A1	1:5000 @ A3		
REVISION DETAILS	By	Date	Suffix	

Check

For purpose of issue

SUITABLE FOR STAGE APPROVAL

Client: HIGHWAYS ENGLAND Working on behalf of national highways

Project Title: A27 Arundel Bypass

MAINLINE PLAN AND PROFILE SHEET 3 OF 6

Designed SMG Drawn JB Checked GD Approved DB Date 06/01/22

Internal Project No. 606441 Suitability S4

Scale @ A1 Volume


1:2500H/1:500V Highways General


THIS DOCUMENT HAS BEEN PREPARED PURSUANT TO AND SUBJECT TO THE TERMS OF AECOM'S APPOINTMENT BY ITS CLIENT, AECOM ACCEPTS NO LIABILITY FOR ANY LOSS OR DAMAGE SUFFERED OTHER THAN BY ITS ORIGINAL CLIENT OR FOLLOWING AECOM'S EXPRESS AGREEMENT TO SUCH USE, AND ONLY FOR THE PURPOSES FOR WHICH IT WAS PREPARED AND PROVIDED.

LINKCONNEX
TRANSFORMING HIGHWAYS TOGETHER


BAM Nuttall Limited St James House Knoll Road Camberley GU15 3XW www.bammuttal.co.uk AECOM Limited AECOM House Home Lane Bedford Tel: +44 1234 349 641 www.aecom.com



Drawing Number HE51523 -BAM -HGN -ZZ -DR -CH -0153 I Originator I Volume Rev P02 Location I Type I Role I Number


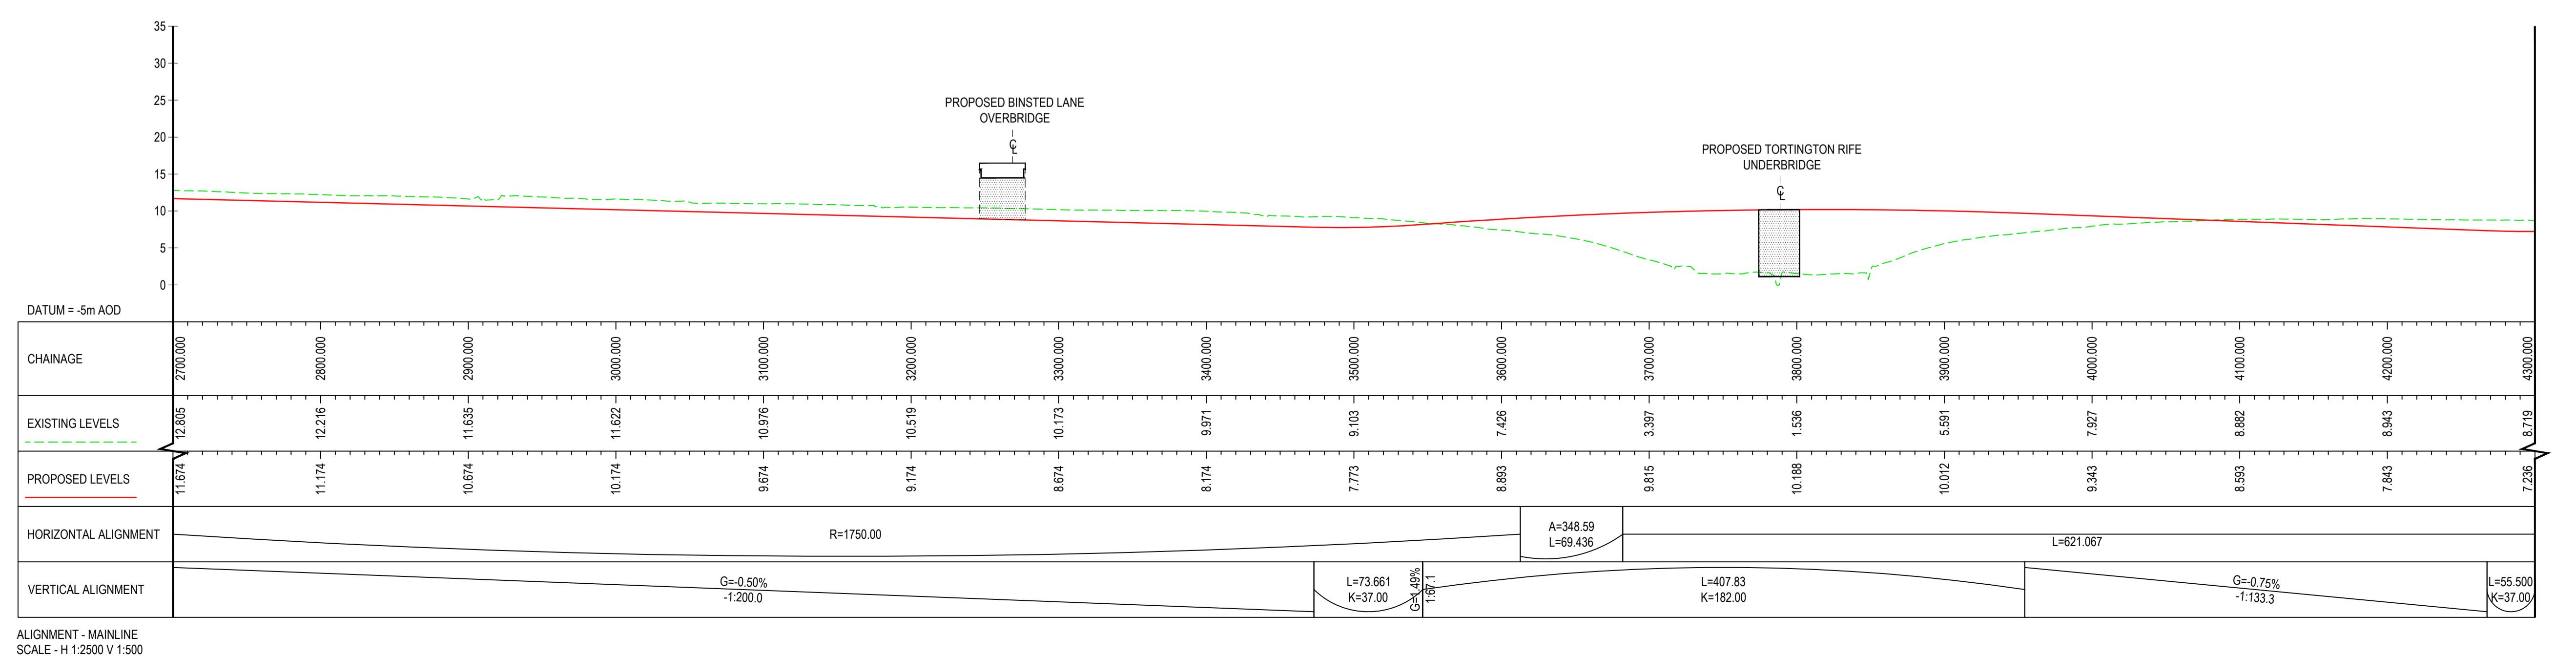


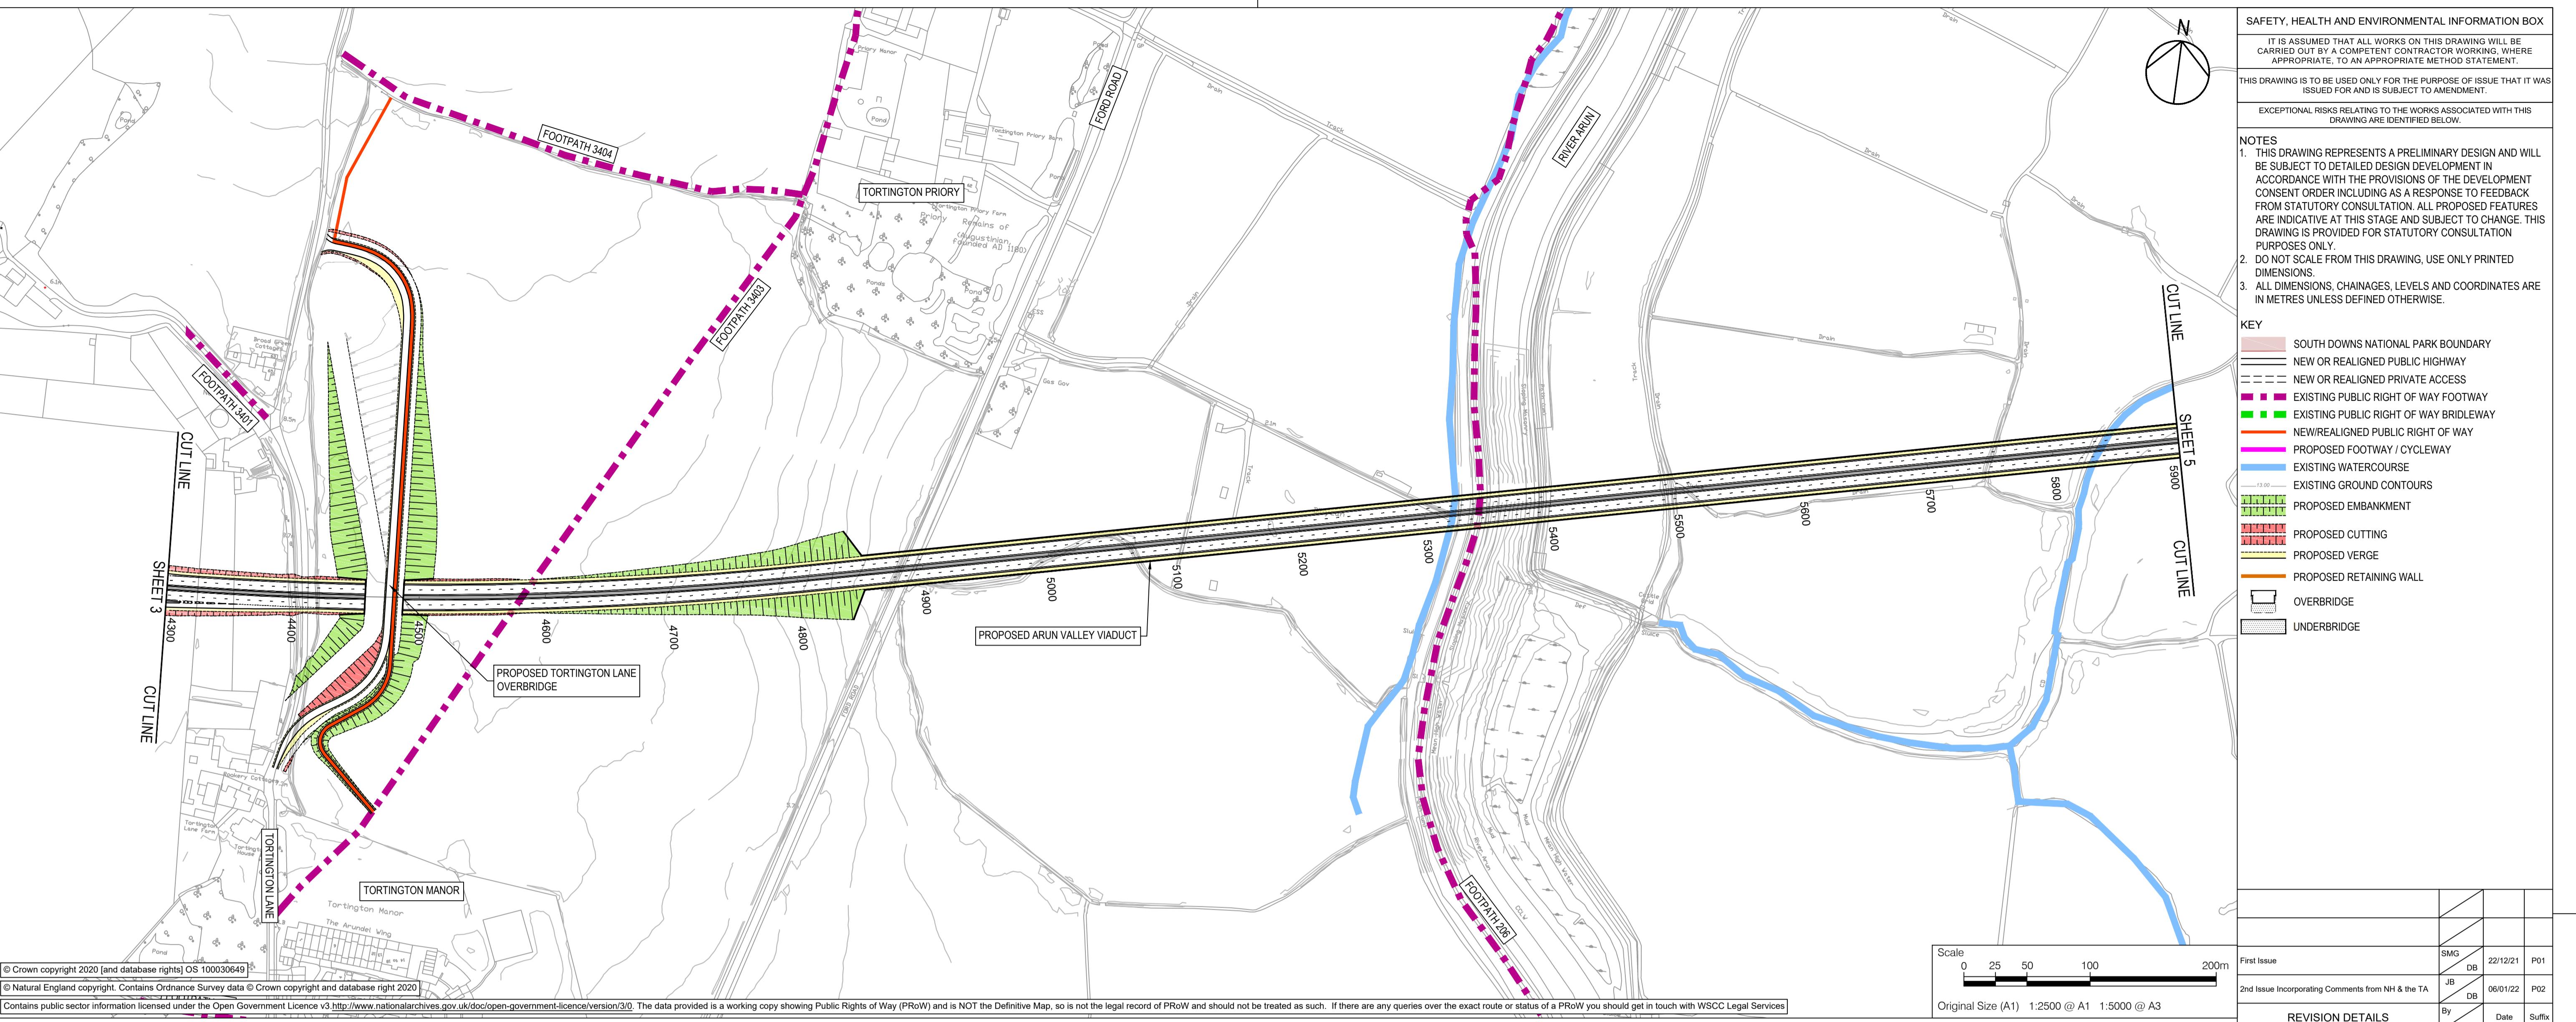

SUITABLE FOR STAGE APPROVAL						
Client	HIGHWAYS ENGLAND	Working on behalf of				
Bridge House	I Walnut Tree Close	Guildford	Surrey			
Project Title	A27 Arundel Bypass					
Drawing Title						
MAINLINE PLAN AND PROFILE SHEET 4 OF 6						
Designed SMG	Drawn JB	Checked GD	Approved DB			
Date 06/01/22						
Internal Project No. 60642441	Suitability S4					
Scale @ A1 1:2500H:1:500V	Volume					
THIS DOCUMENT HAS BEEN PREPARED PURSUANT TO AND SUBJECT TO THE TERMS OF AECOM'S APPOINTMENT BY ITS CLIENT. AECOM ACCEPTS NO LIABILITY FOR ANY LOSS OR DAMAGE WHICH OTHER THAN THE NORMAL CLIENT OR FOLLOWING AECOM'S EXPRESS AGREEMENT TO SUCH USE, AND ONLY FOR THE PURPOSES FOR WHICH IT WAS PREPARED AND PROVIDED.						
BAM Nuttall Limited	AECOM Limited					
St James House	AECOM House					
Knoll Road	Home Lane					
Camberley	Bedford					
GU15 3XY	Tel: +44 1234 349 641					
www.bannuttall.co.uk	www.aecom.com					
Drawing Number HE551523 -BAM -HGN -ZZ	I Originator	I Volume	Rev P02			
Location	I Type	I Role	I Number			

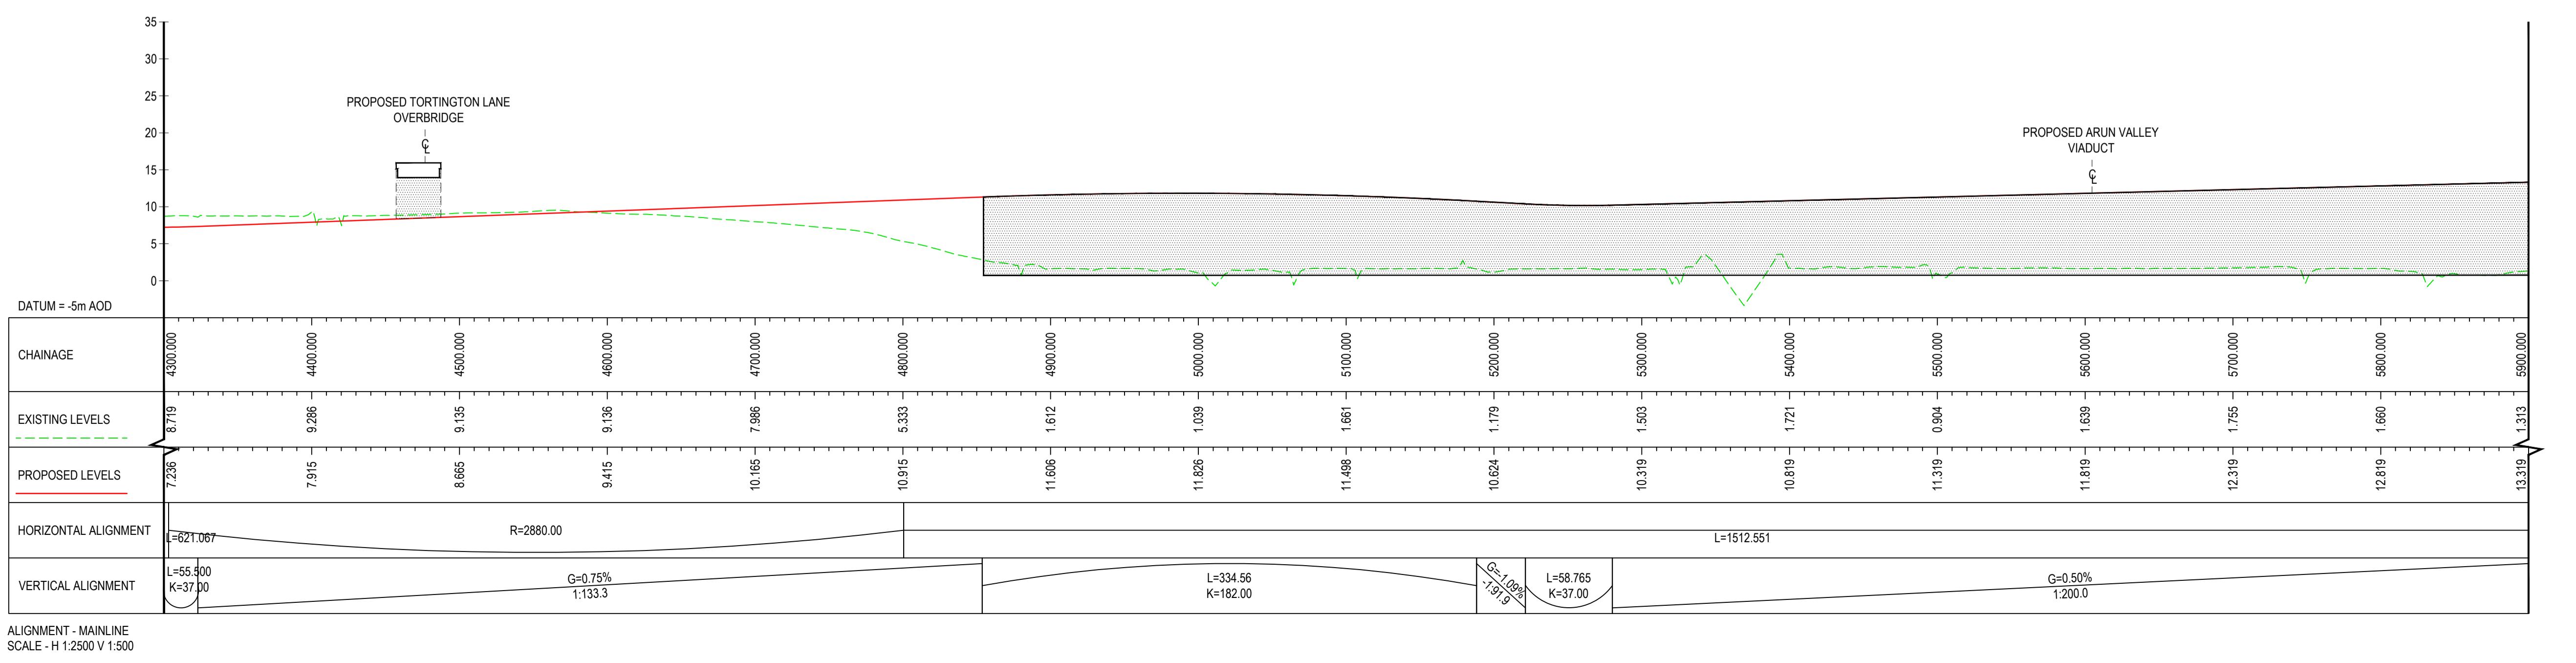


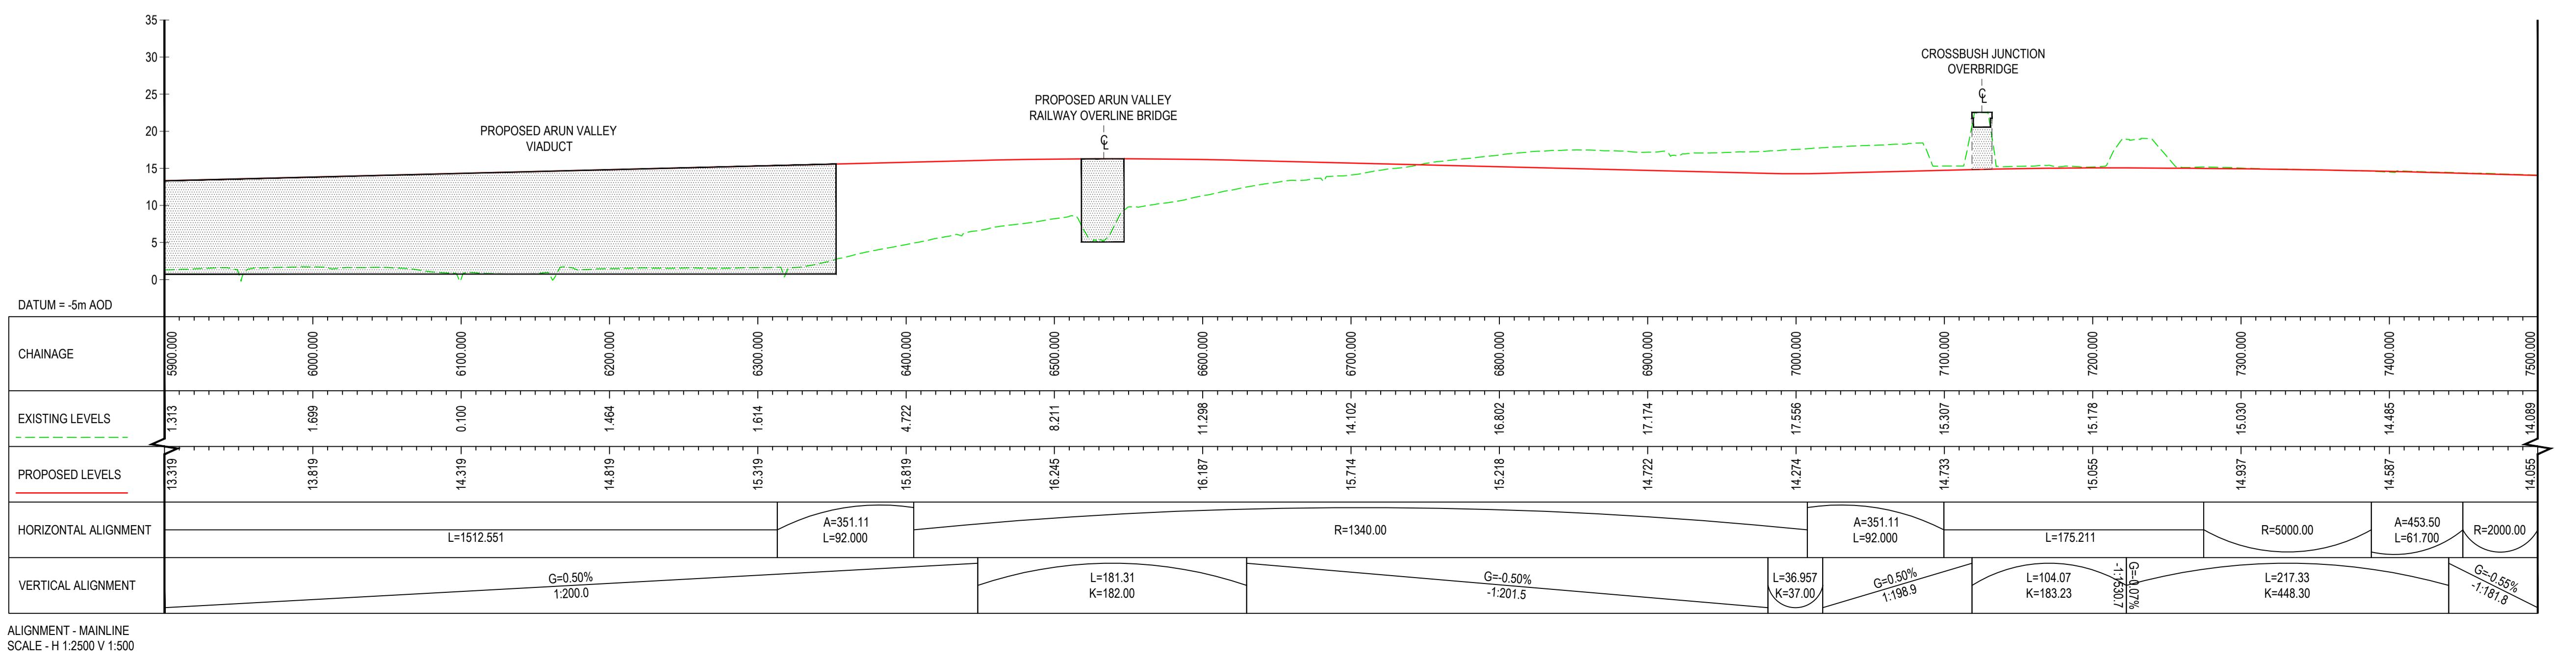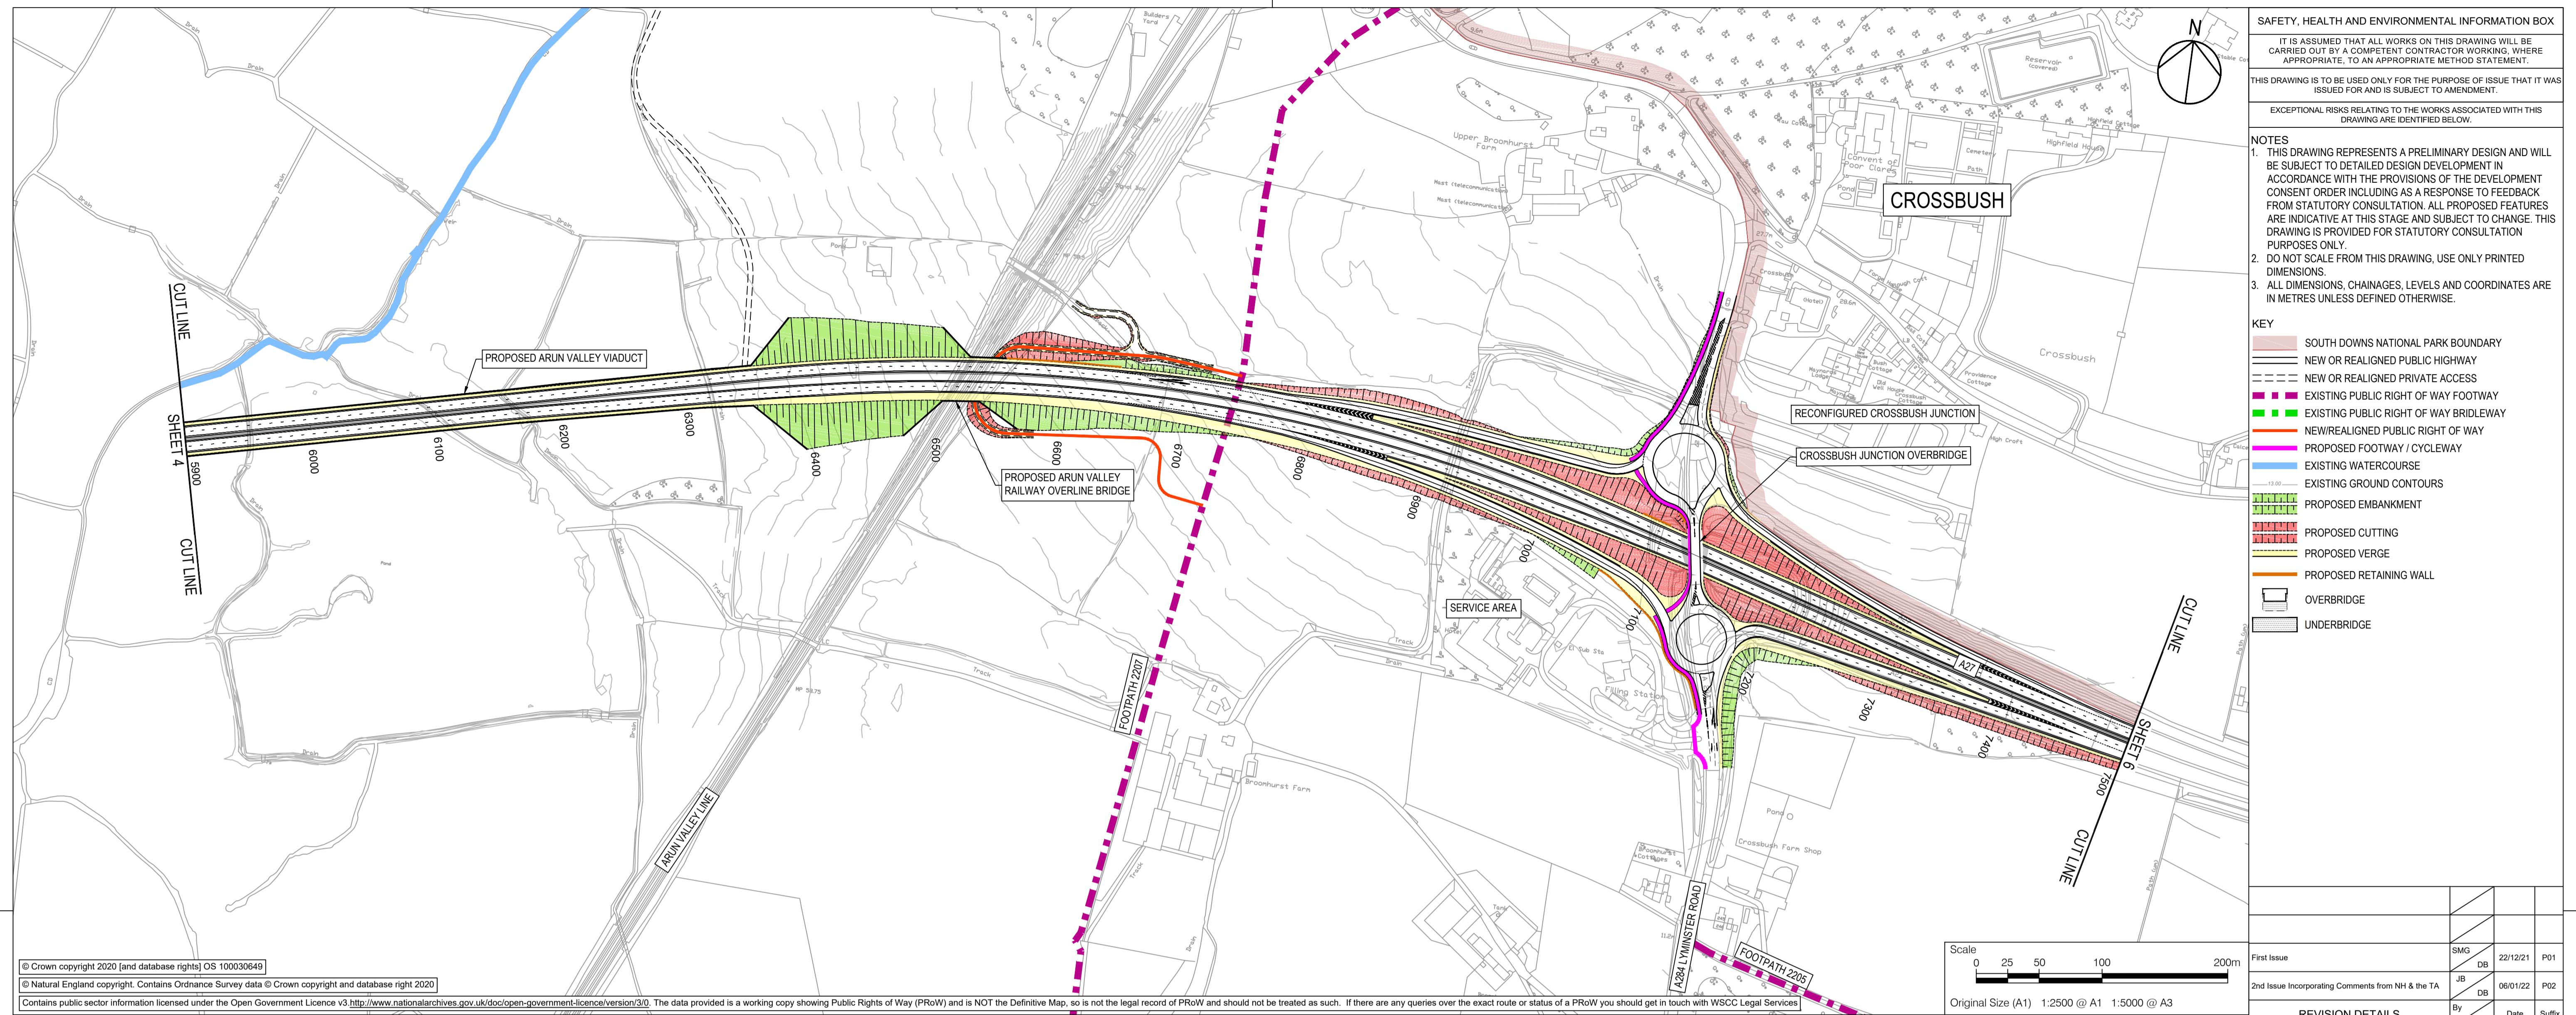

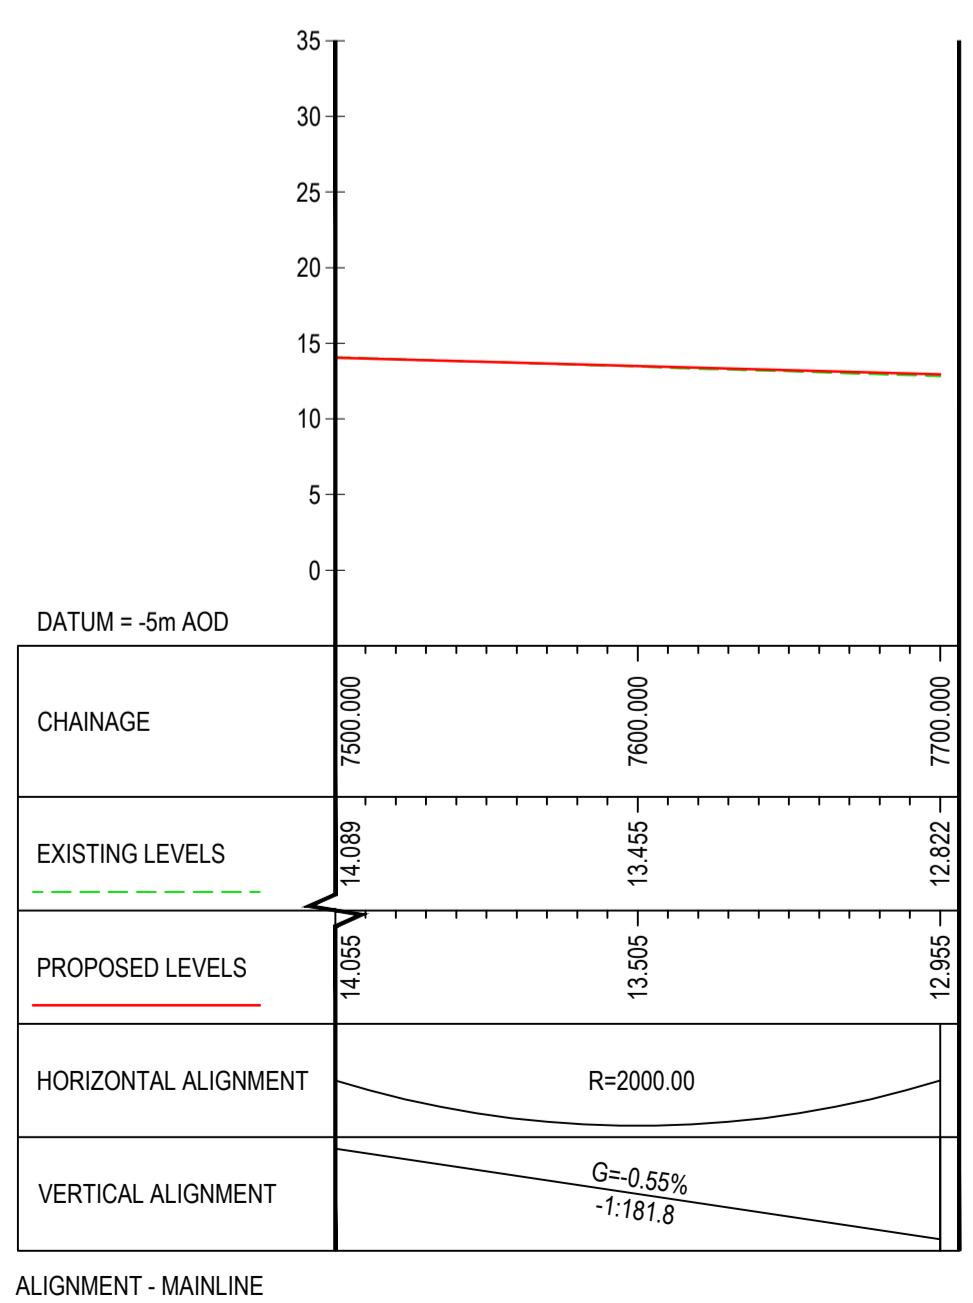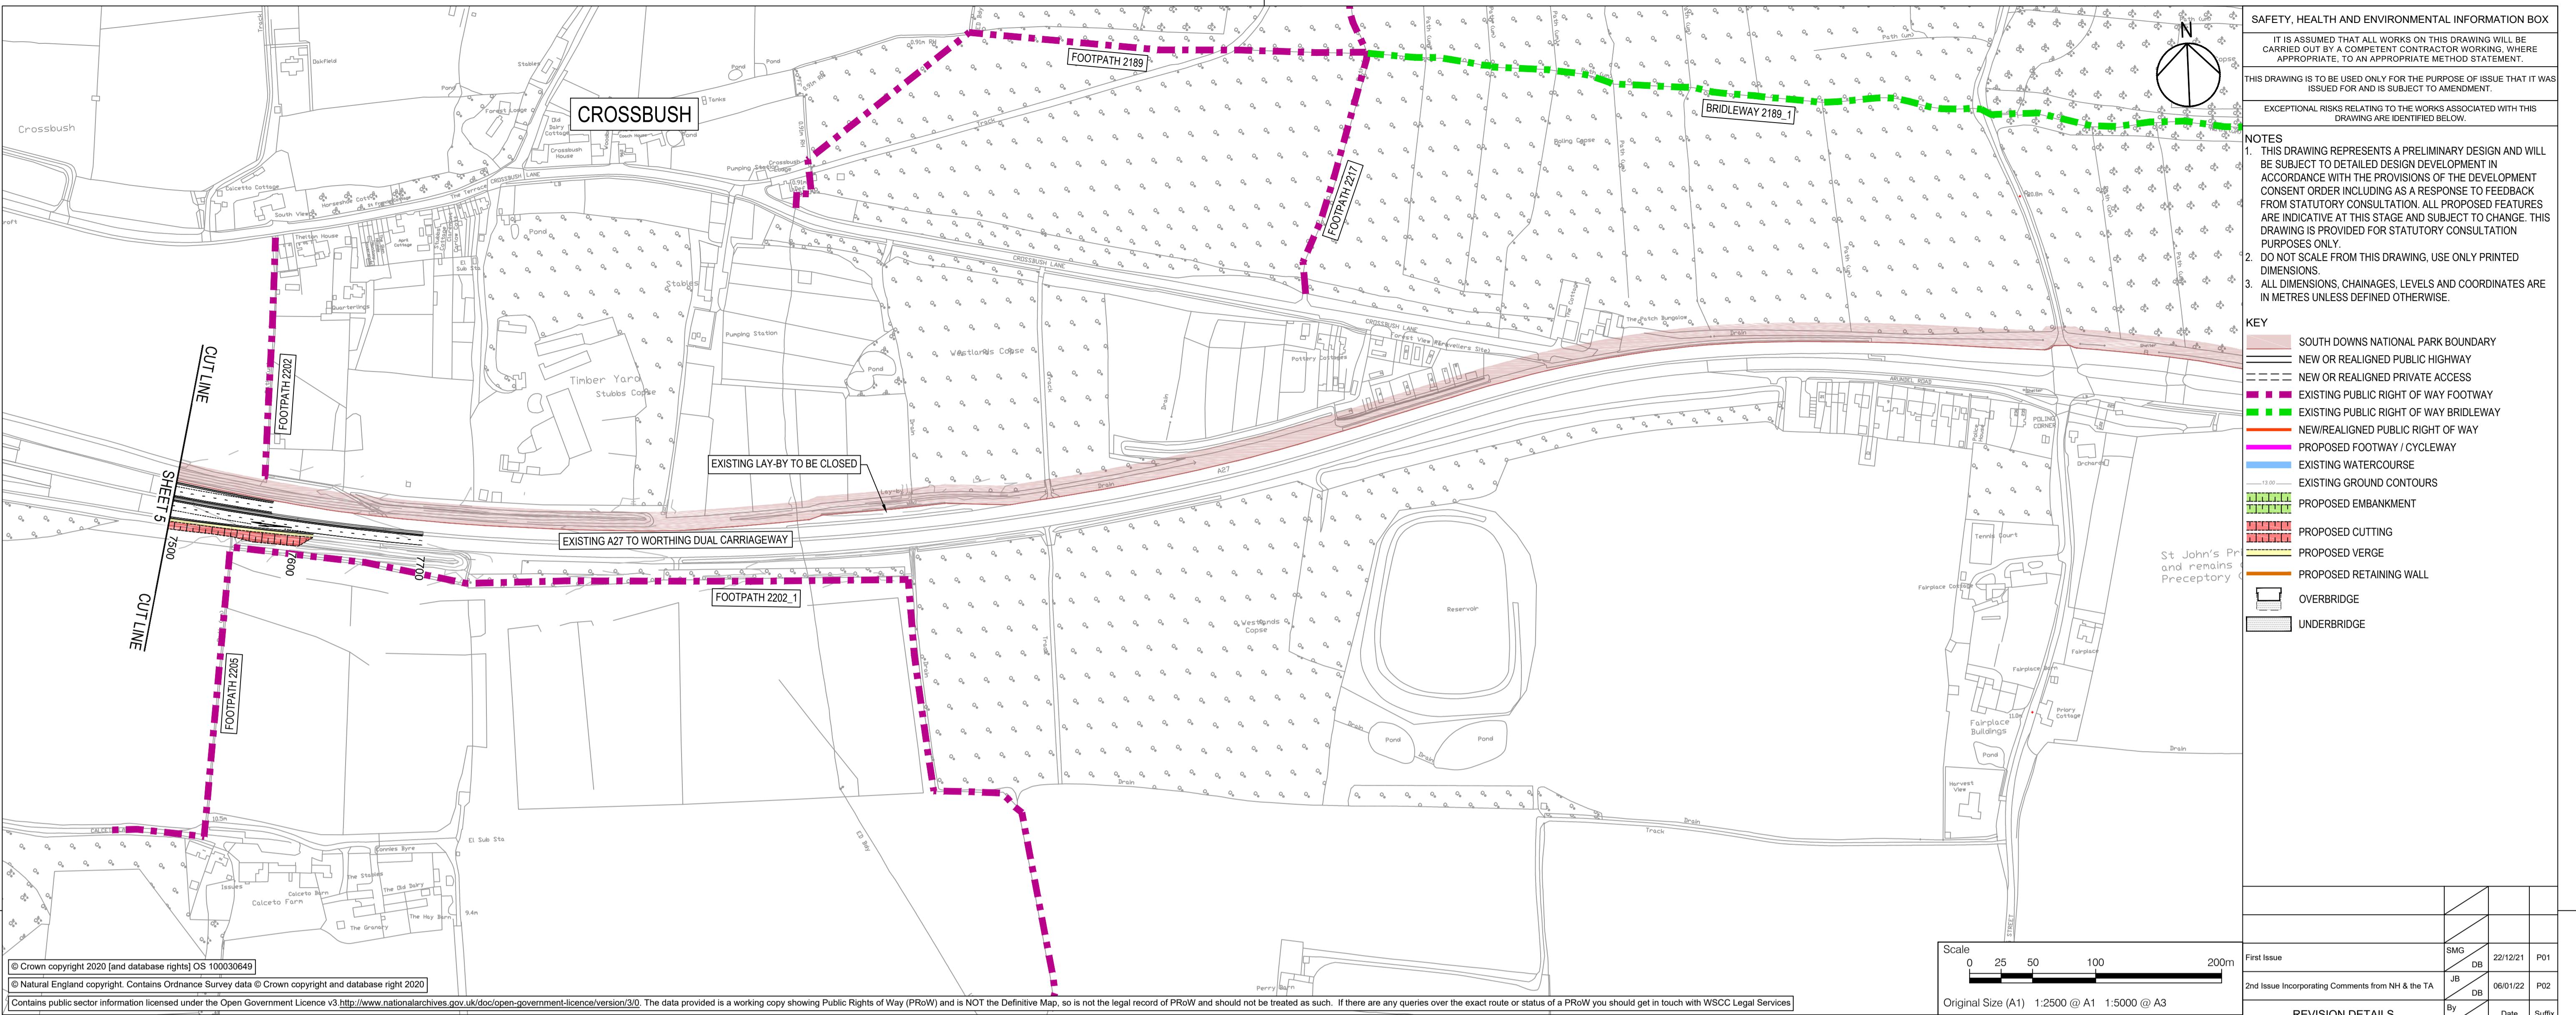


of Date : 06 January 2022 20:28:16

SIDE ROAD - WESTERN OFF SLIP

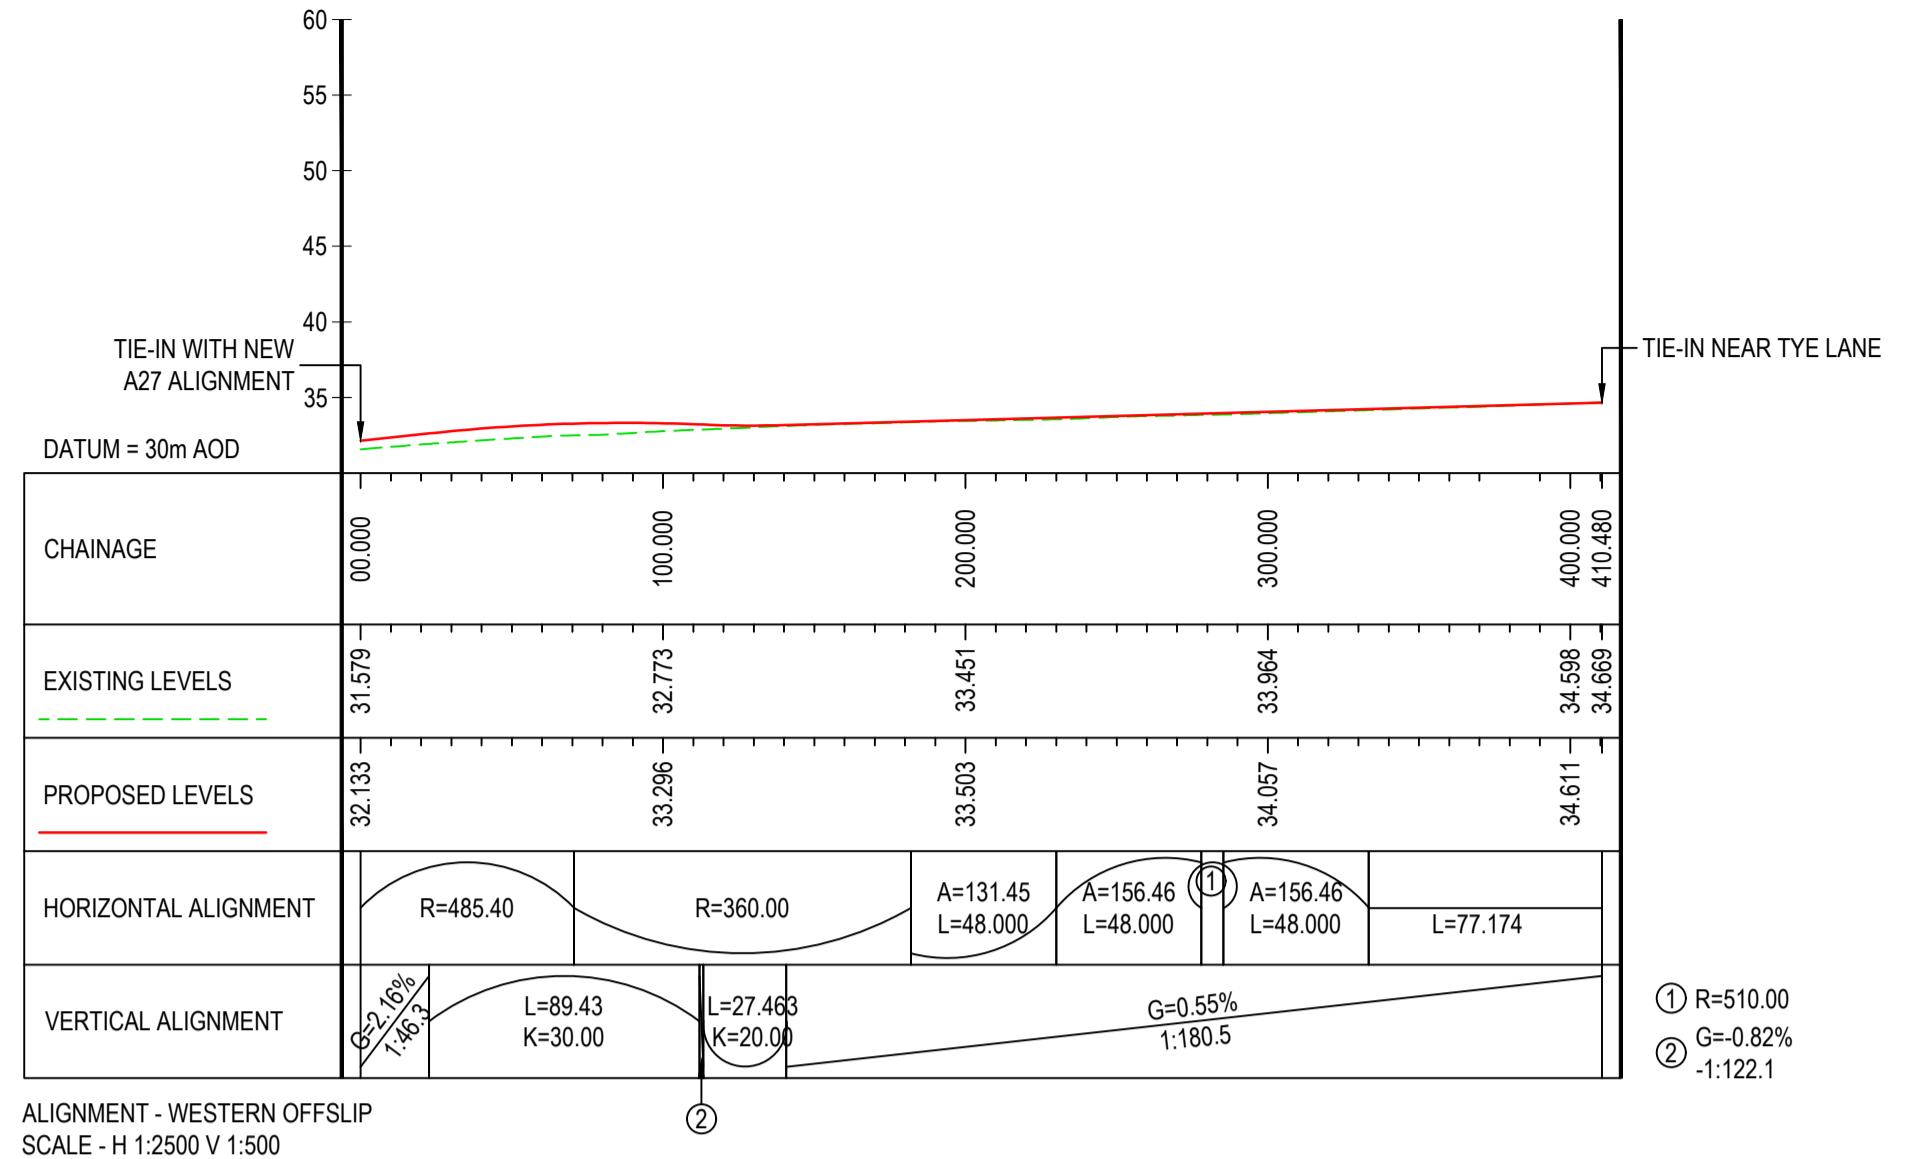

SIDE ROAD - TYE LANE

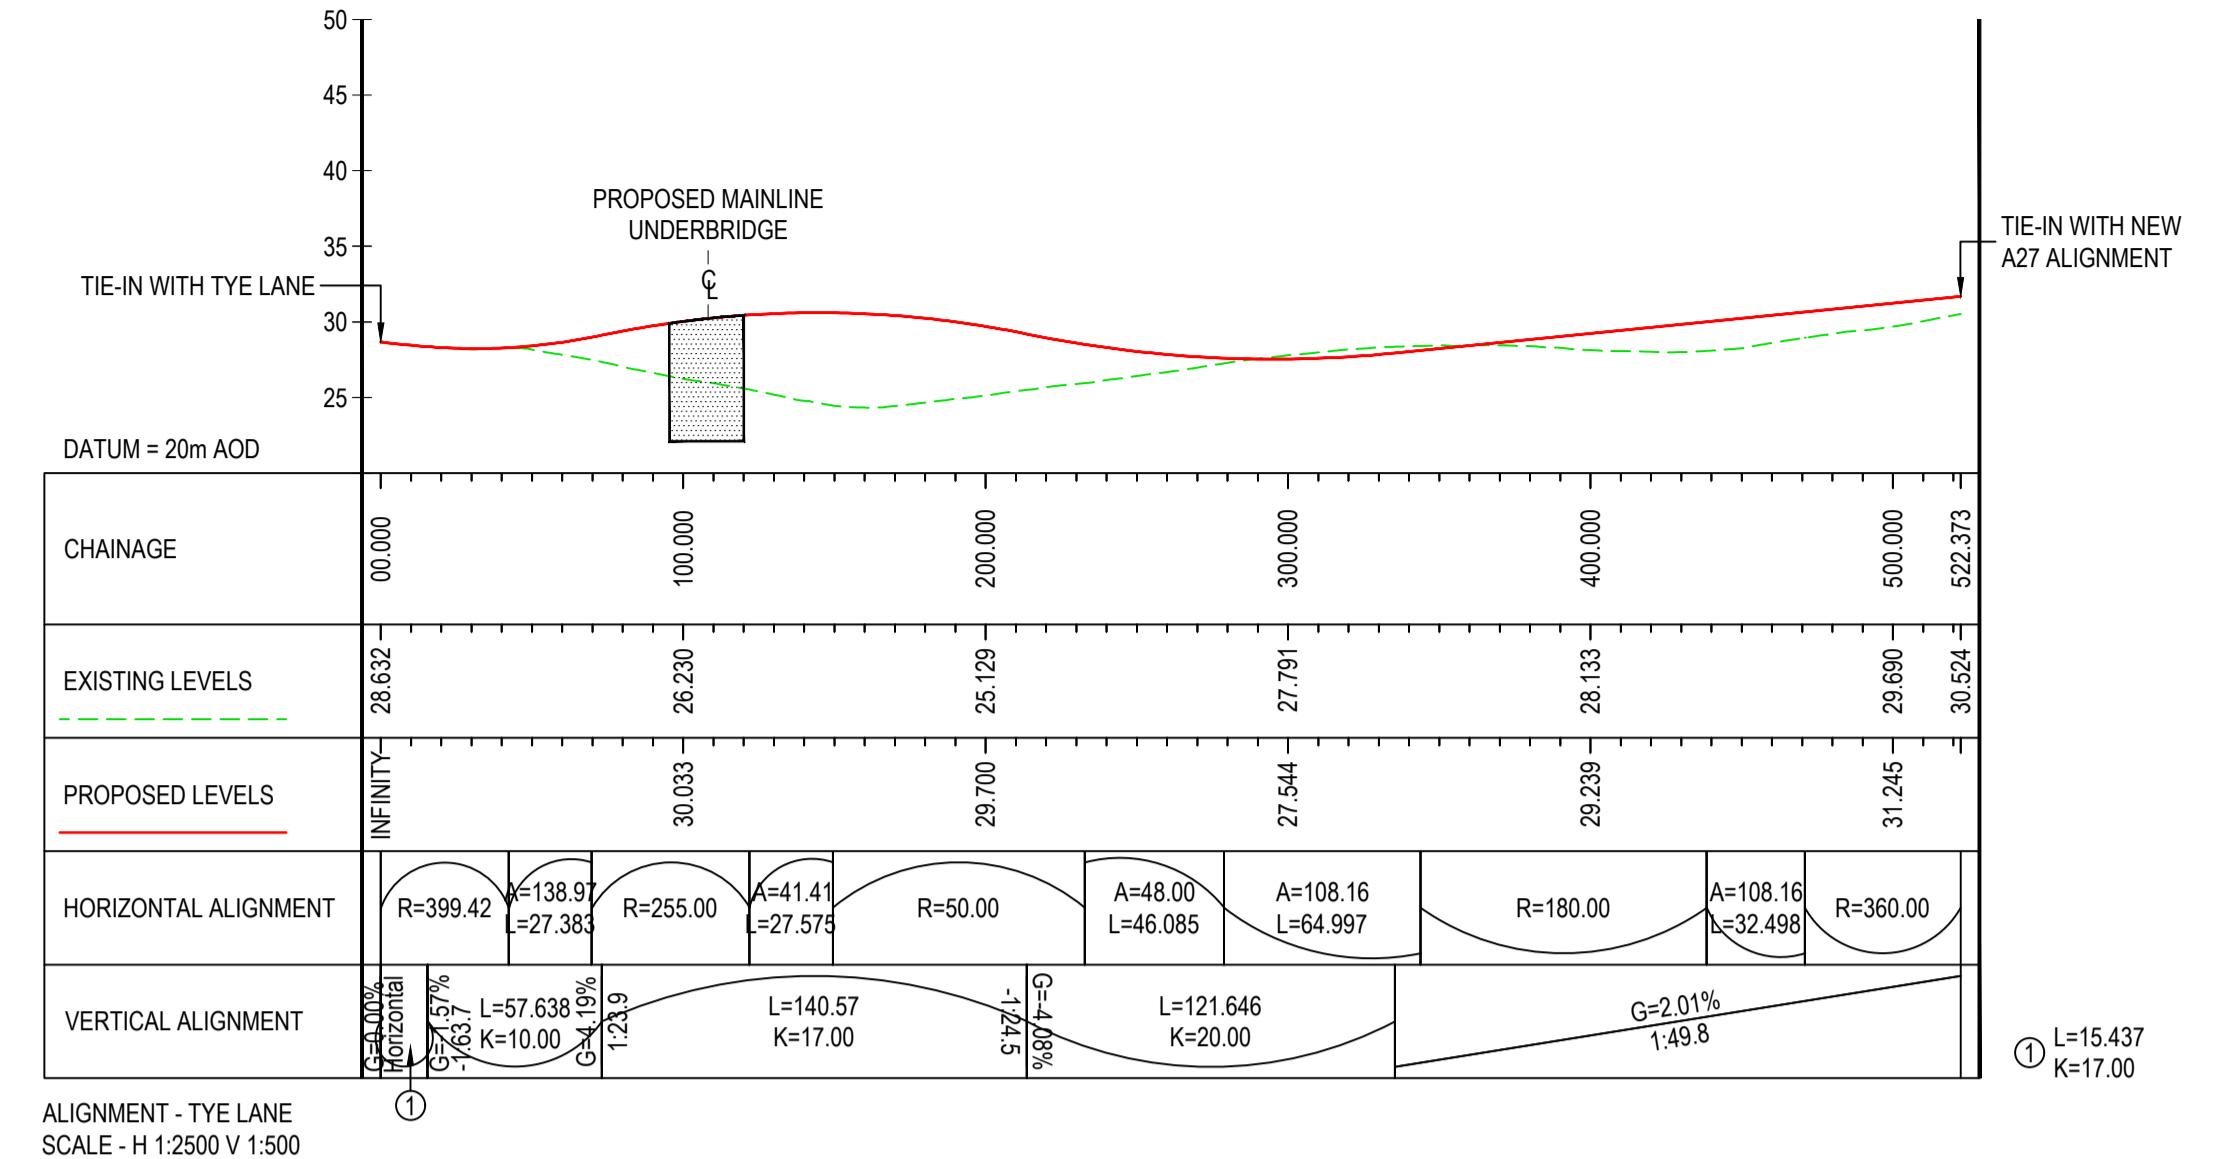

SAFETY, HEALTH AND ENVIRONMENTAL INFORMATION BOX

IT IS ASSUMED THAT ALL WORKS ON THIS DRAWING WILL BE CARRIED OUT BY A COMPETENT CONTRACTOR WORKING WHERE APPROPRIATE, TO AN APPROPRIATE METHOD STATEMENT.

THIS DRAWING IS TO BE USED ONLY FOR THE PURPOSE OF ISSUE THAT IT WAS ISSUED FOR AND IS SUBJECT TO AMENDMENT.

EXCEPTIONAL RISKS RELATING TO THE WORKS ASSOCIATED WITH THIS DRAWING ARE IDENTIFIED BELOW.


NOTES

1. THIS DRAWING REPRESENTS A PRELIMINARY DESIGN AND WILL BE SUBJECT TO DETAILED DESIGN DEVELOPMENT IN ACCORDANCE WITH THE PROVISIONS OF THE DEVELOPMENT CONSENT ORDER INCLUDING AS A RESPONSE TO FEEDBACK FROM STATUTORY CONSULTATION. ALL PROPOSED FEATURES ARE INDICATIVE AT THIS STAGE AND SUBJECT TO CHANGE. THIS DRAWING IS PROVIDED FOR STATUTORY CONSULTATION PURPOSES ONLY.
2. DO NOT SCALE FROM THIS DRAWING, USE ONLY PRINTED DIMENSIONS.
3. ALL DIMENSIONS, CHAINAGES, LEVELS AND COORDINATES ARE IN METRES UNLESS DEFINED OTHERWISE.


KEY

- OVERBRIDGE
- UNDERBRIDGE


SIDE ROAD - YAPTON LANE (ONLINE)

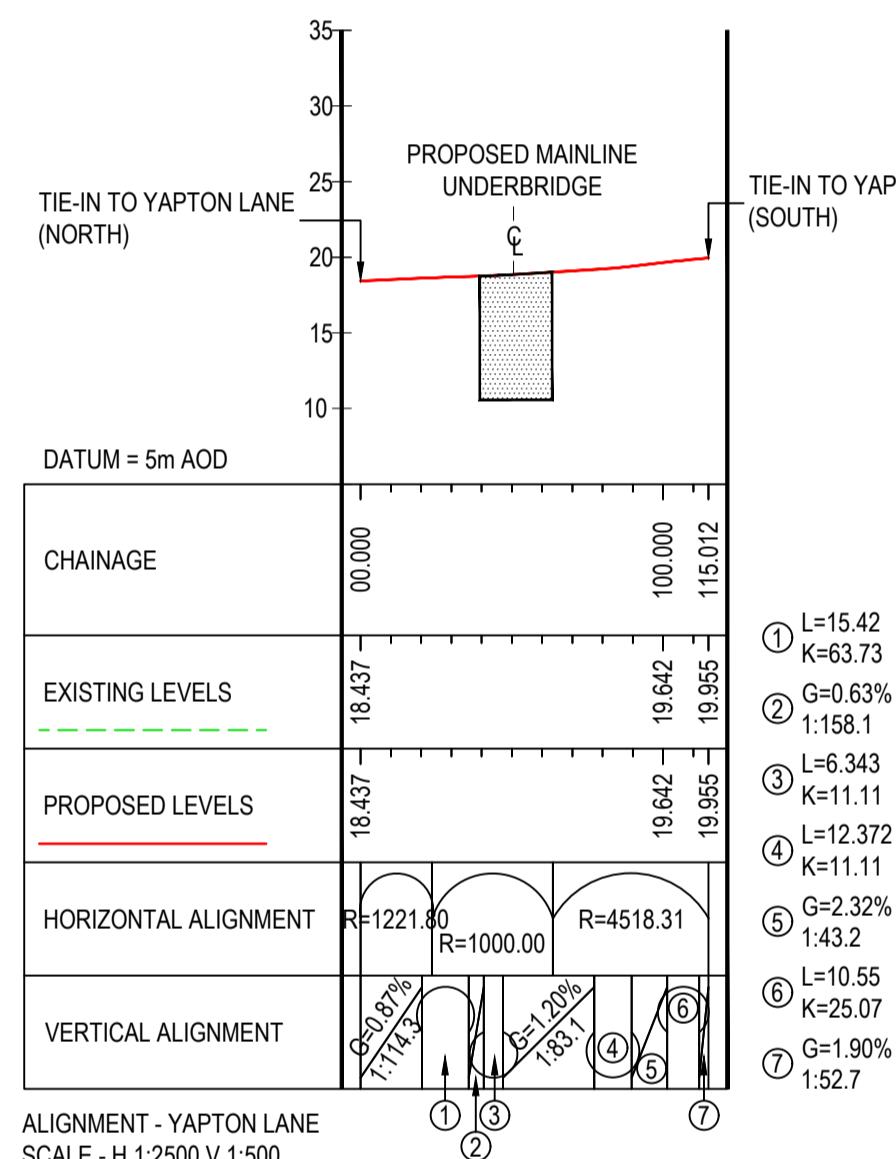

SIDE ROAD - ALTERNATIVE YAPTON LANE (OFFLINE)

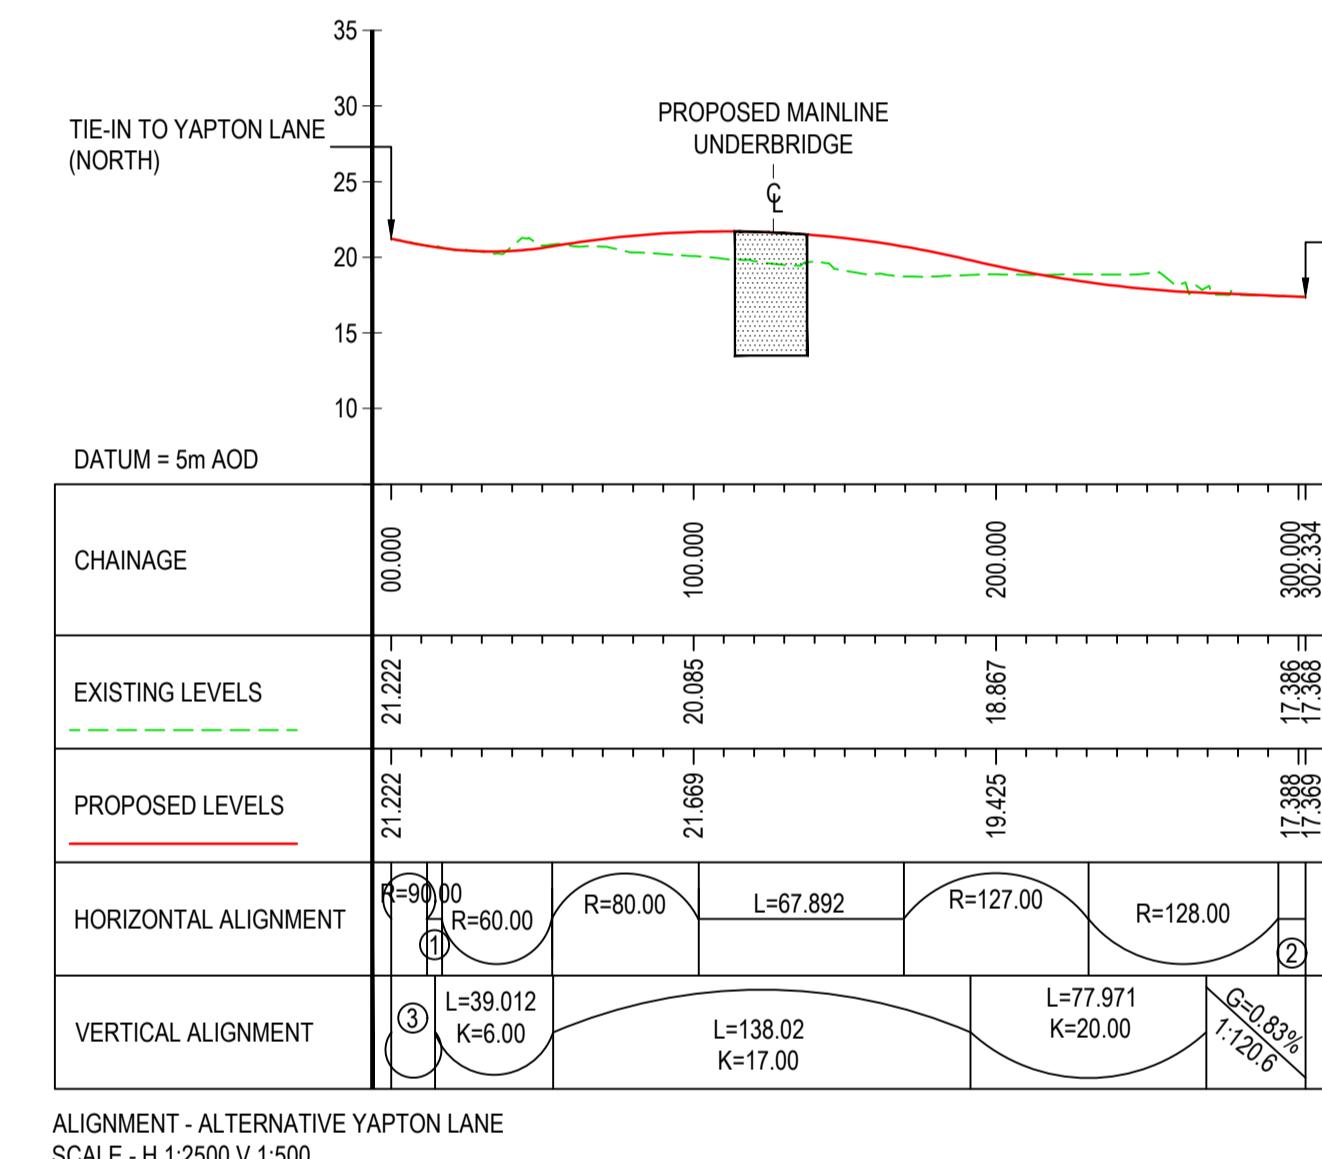

SIDE ROAD - PROPOSED BINSTED LANE (SOUTH)

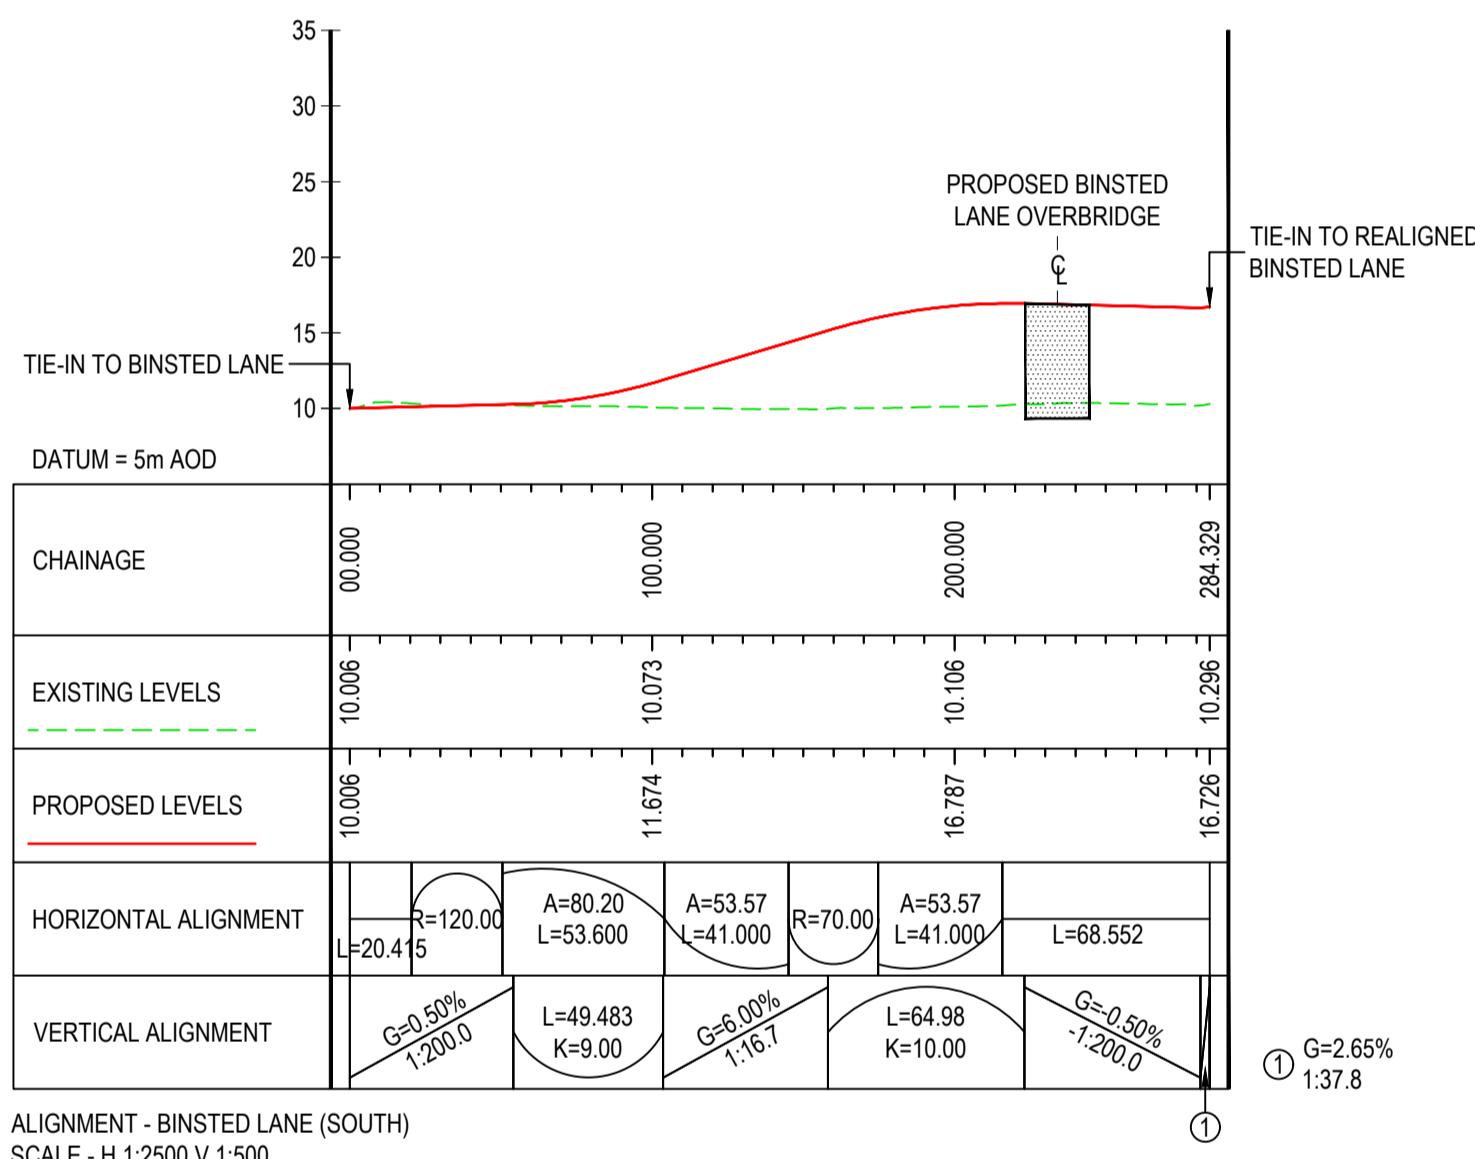

First Issue	SMG	DB	22/12/21	P01
2nd Issue Incorporating Comments from NH & the TA	JB	DB	06/01/22	P02
REVISION DETAILS	By Check	Date	Suffix	


Purpose of issue

SUITABLE FOR STAGE APPROVAL


Client HIGHWAYS ENGLAND Working on behalf of national highways

Project Title A27 Arundel Bypass

SIDE ROAD - REALIGNED BINSTED LANE

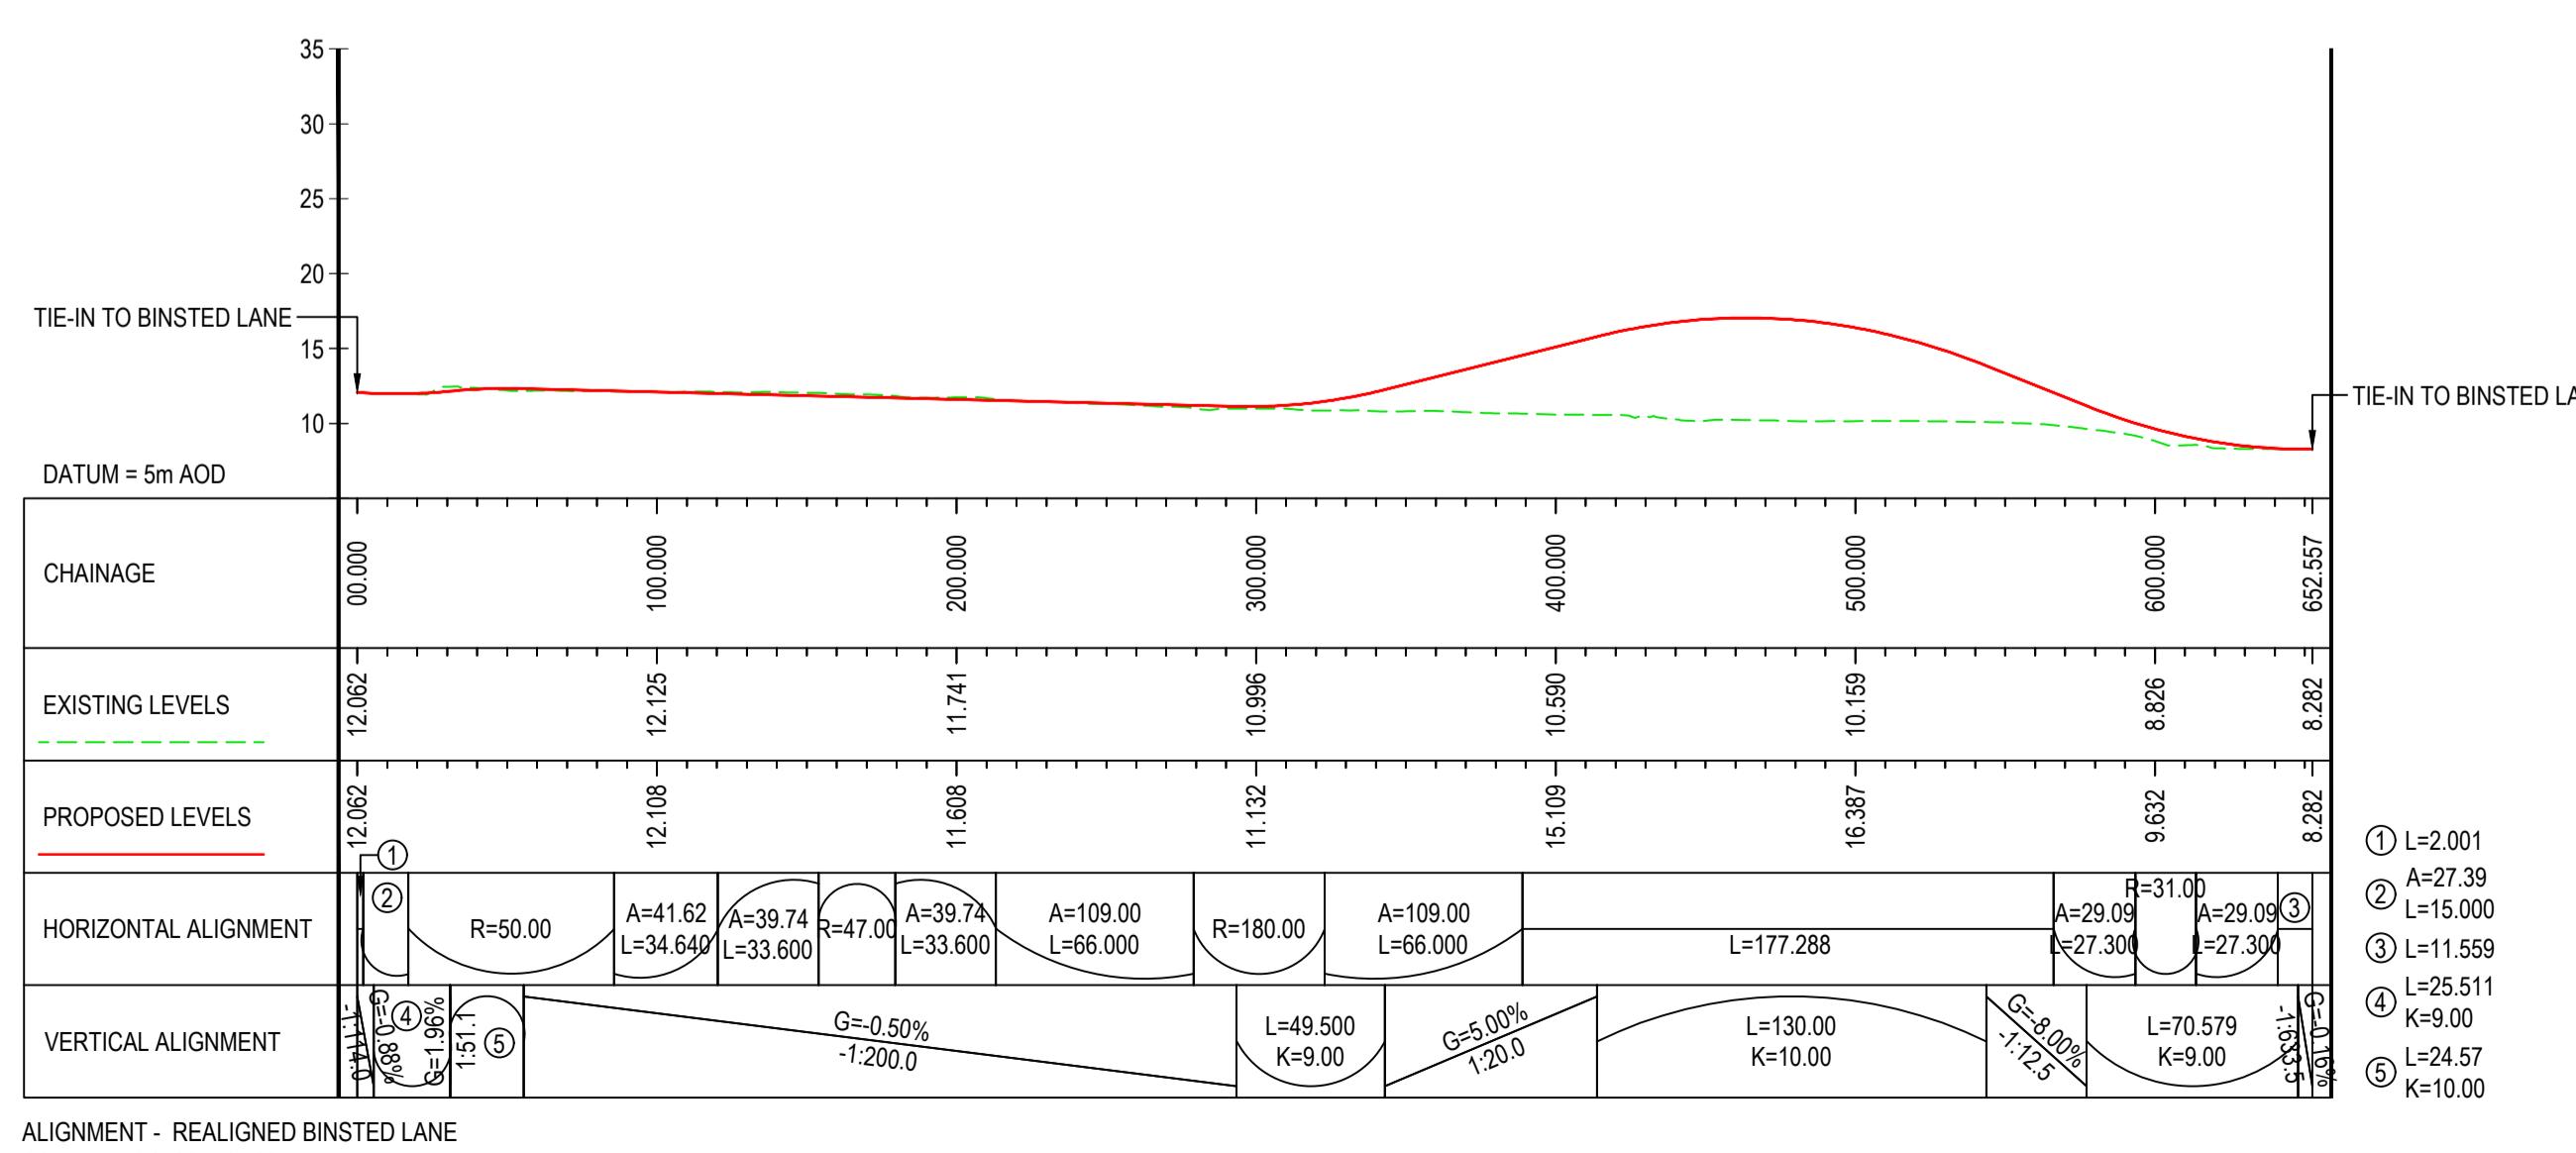

SIDE ROAD - TORTINGTON LANE

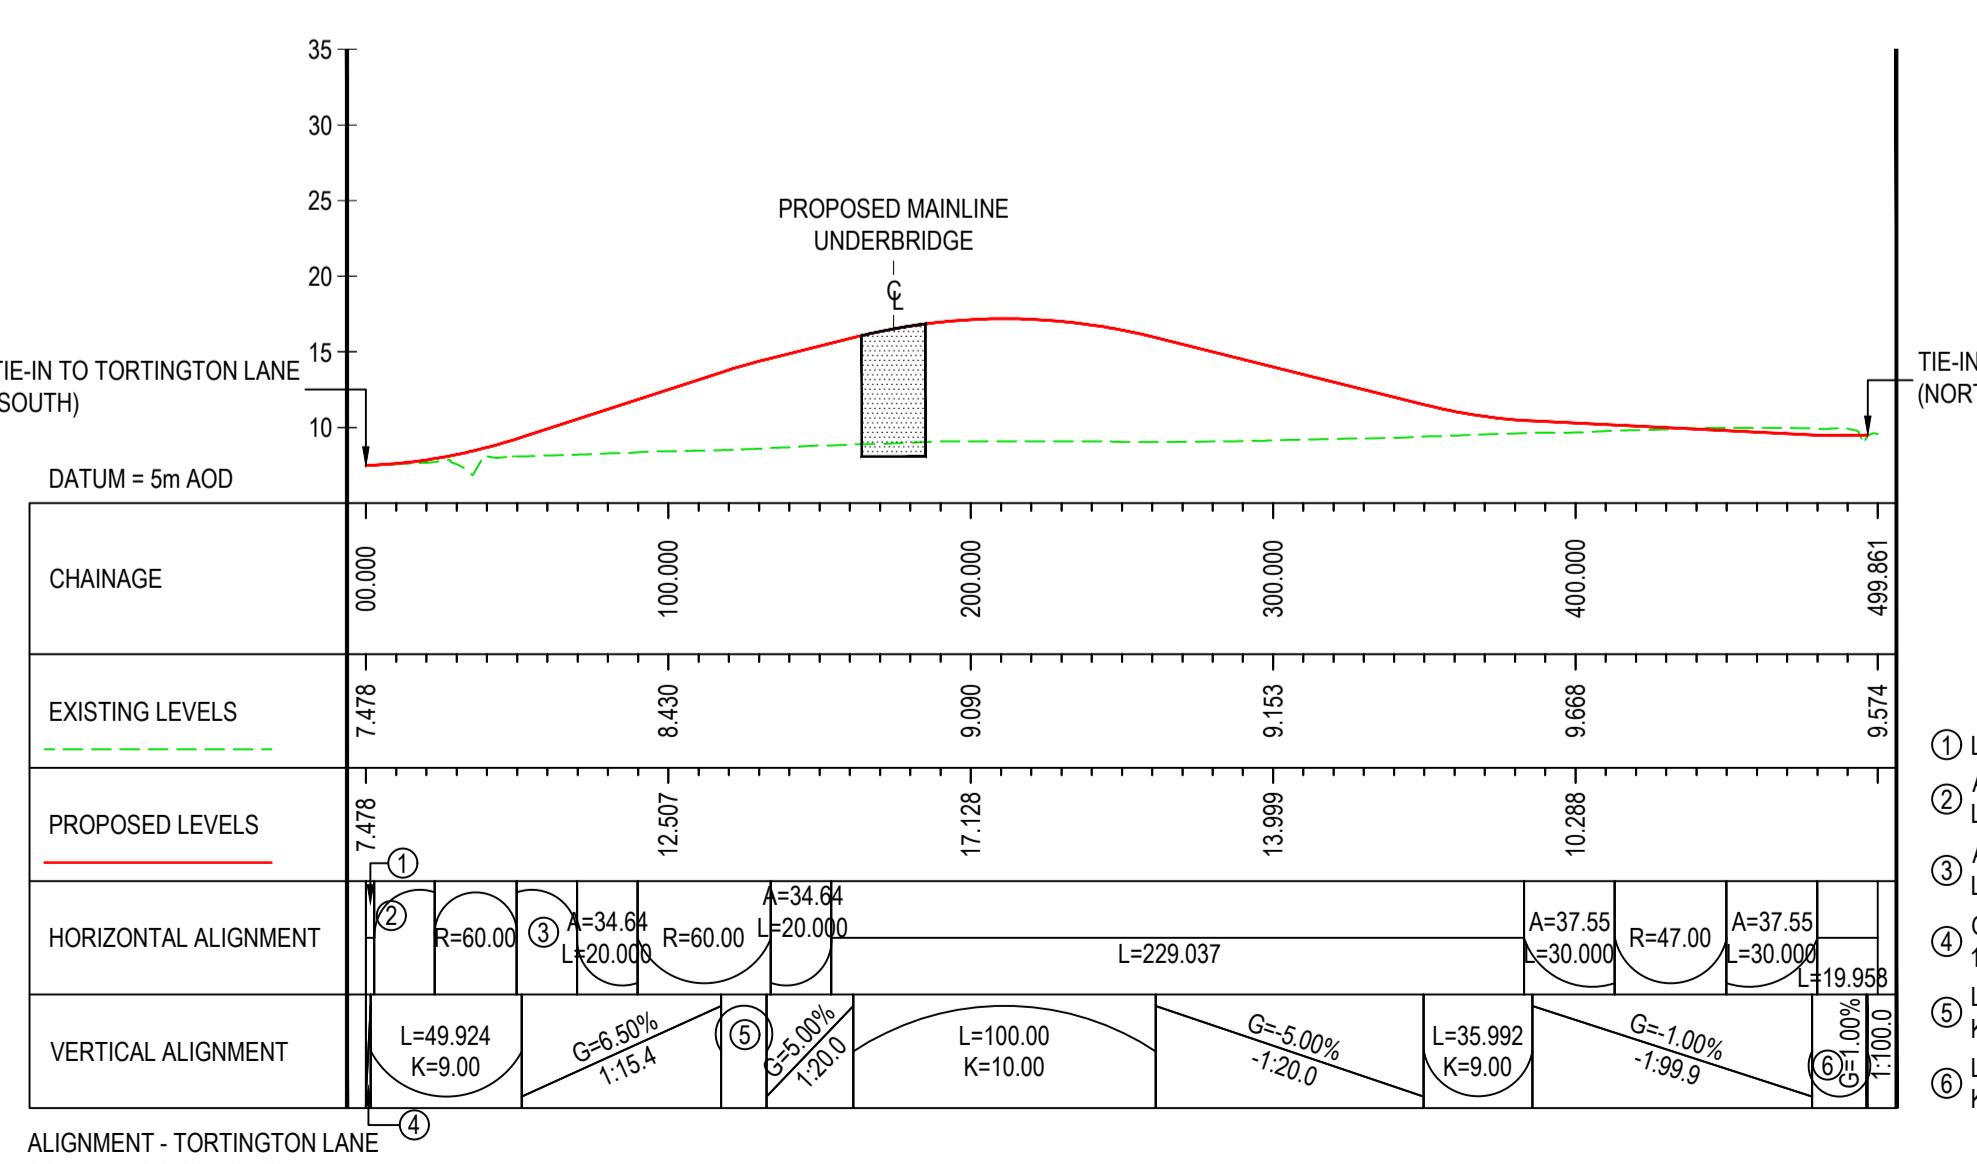

SIDE ROAD PROFILES

Designed	Drawn	Checked	Approved	Date
SMG	JB	GD	DB	06/01/22
Internal Project No. 60642441 Suitability S4				
Scale @ A1 Volume				
1:2500/H:1:500V Highways General				
THIS DOCUMENT HAS BEEN PREPARED PURSUANT TO AND SUBJECT TO THE TERMS OF AECOM'S APPOINTMENT BY ITS CLIENT. AECOM ACCEPTS NO LIABILITY FOR ANY DEFECTS OR ERRORS WHICH MAY OCCUR IN THIS DOCUMENT, WHETHER OR NOT THEY ARE CAUSED BY AECOM'S EXPRESS AGREEMENT TO SUCH USE, AND ONLY FOR THE PURPOSES FOR WHICH IT WAS PREPARED AND PROVIDED.				
LINKCONNEX TRANSFORMING HIGHWAYS TOGETHER				
BAM Nuttall Limited St James House Knoll Road Camberley GU15 3XW www.bammuttall.co.uk				
AECOM Limited AECOM House Home Lane Bedford Tel: 01234 349 641 www.aecom.com				
Drawing Number HE551523 -BAM -HGN -ZZ DR -CH -0157 Rev P02				
Location	Originator	Volume	Type	Role
HE551523	I	I	I	I
ZZ	Location	Volume	Type	Role
DR -CH -0157	I	I	I	I