


DO NOT SCALE

100  
0 10  
Millimetres

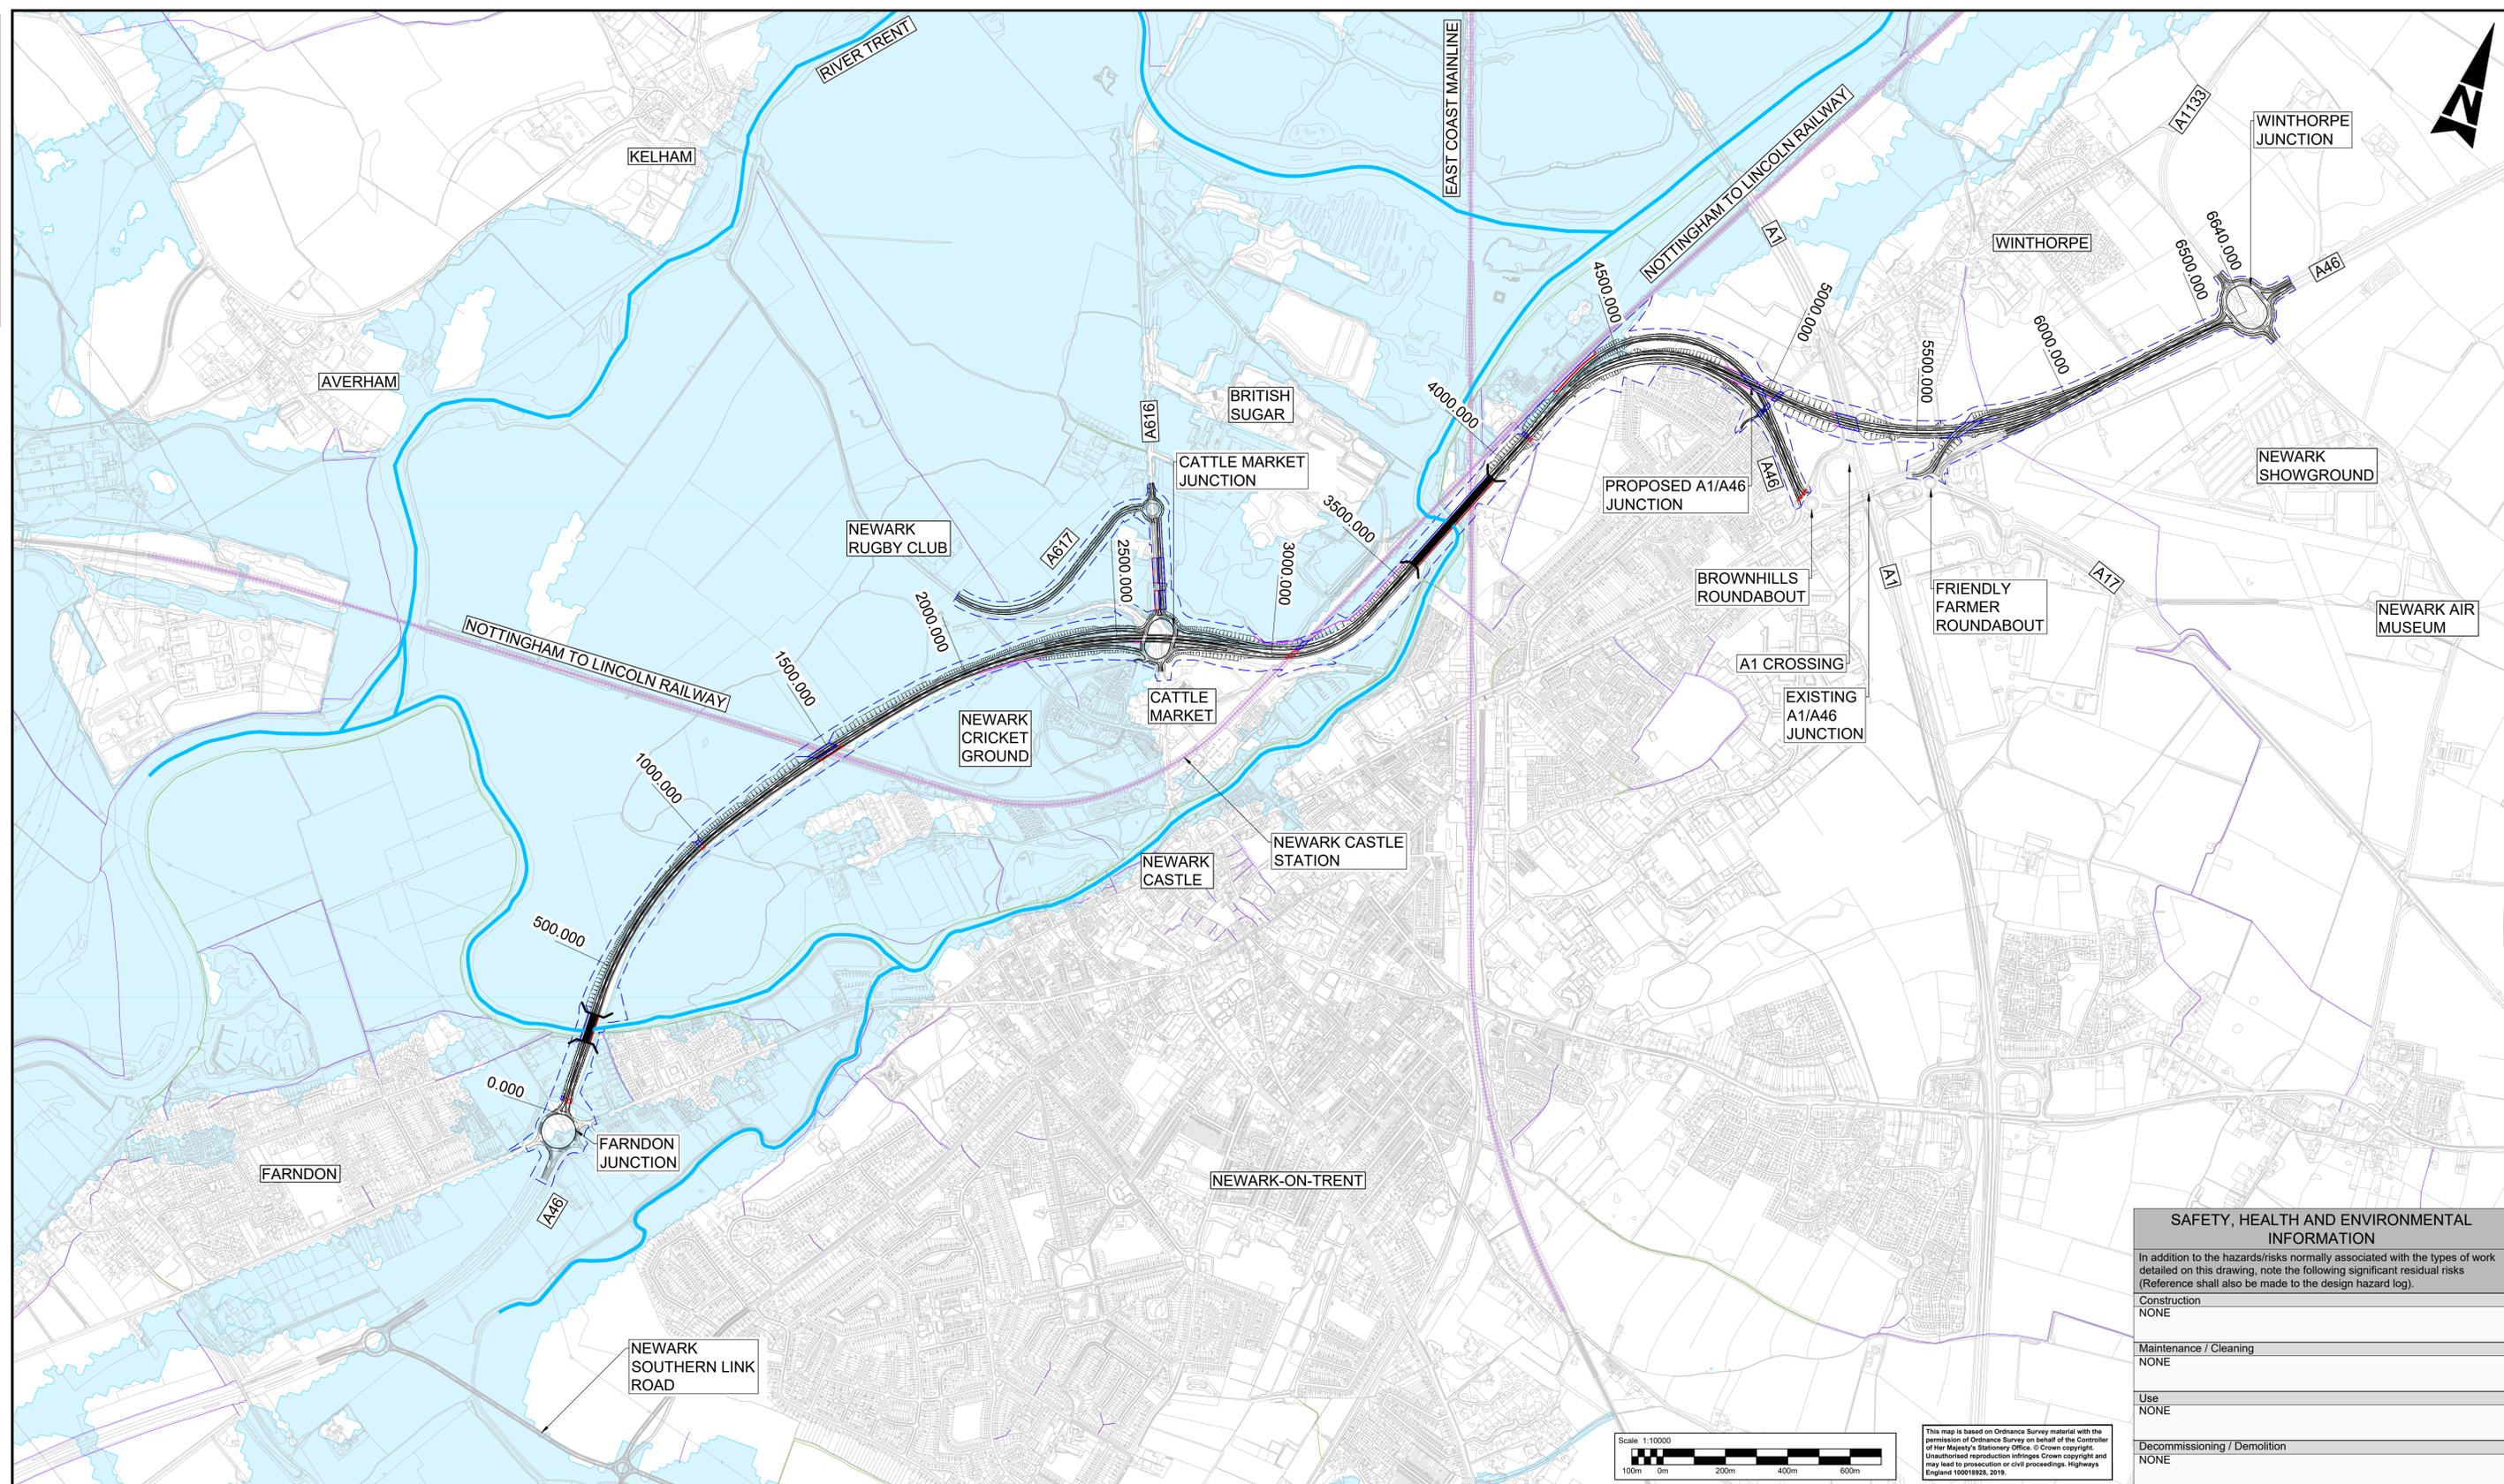

**SAFETY, HEALTH AND ENVIRONMENTAL INFORMATION**

In addition to the hazards/risks normally associated with the types of work detailed on this drawing, note the following significant residual risks (Reference shall also be made to the design hazard log).

|                              |      |
|------------------------------|------|
| Construction                 | NONE |
| Maintenance / Cleaning       | NONE |
| Use                          | NONE |
| Decommissioning / Demolition | NONE |



This map is based on Ordnance Survey material with the permission of Ordnance Survey on behalf of the Controller of Her Majesty's Stationery Office. © Crown copyright. Unauthorised reproduction infringes Crown copyright and may lead to prosecution or civil proceedings. Highway England 100018928, 2019.

- NOTES:**
- ALL DIMENSIONS ARE IN METRES UNLESS OTHERWISE STATED.
  - FOR JUNCTION GENERAL ARRANGEMENT DRAWINGS REFER TO:  
HE551478-ATK-HGN-OP1\_B6166\_Z-DR-CH-000001  
HE551478-ATK-HGN-OP2\_A46A1\_Z-DR-CH-000001  
HE551478-ATK-HGN-OP3\_A1133\_Z-DR-CH-000002
  - ANY RETAINING WALLS AND BRIDGE DECKS SHOWN IN PLAN ARE INDICATIVE ONLY.

**KEY :**

|  |                                |  |                      |
|--|--------------------------------|--|----------------------|
|  | RIVER CROSSING STRUCTURE       |  | PUBLIC RIGHTS OF WAY |
|  | RIVER NETWORK                  |  | EXISTING BRIDLEWAY   |
|  | RAILWAY TRACK                  |  | EXISTING FOOTPATH    |
|  | ASSUMED PROJECT BOUNDARY       |  | FLOOD ZONE 3         |
|  | PROPOSED RETAINING WALL        |  |                      |
|  | PROPOSED BRIDGE                |  |                      |
|  | EXISTING BRIDGE TO BE RETAINED |  |                      |

| Description                 | Status | Revision | Drawn | Checked | Reviewed | Authorised | Issue Date |
|-----------------------------|--------|----------|-------|---------|----------|------------|------------|
| Description                 |        |          |       |         |          |            |            |
| Description                 |        |          |       |         |          |            |            |
| Description                 |        |          |       |         |          |            |            |
| Description For Information | A1     | CO1      | KO    | EN      | KM       | KM         | 16/10/20   |
| Description Notes updated   | A1     | CO2      | KO    | EN      | KM       | KM         | 14/01/21   |

Drawing Suitability: **APPROVED - PUBLISHED** Status: **A1**

**SNC-LAVALIN** **ATKINS**  
 The Axis  
 10 Holiday Street  
 Birmingham  
 West Midlands  
 B1 1TF  
 Tel: +44 (0)1214 835000  
 Fax: +44 (0)1214 835252  
 www.atkinsglobal.com

Copyright © Atkins Limited (2018)

Client: **Working on behalf of highways england**

|                  |                              |            |                  |
|------------------|------------------------------|------------|------------------|
| Project Title    | A46 Newark Northern Bypass   |            |                  |
| Drawing Title    | GENERAL ARRANGEMENT OPTION 1 |            |                  |
| Drawing Number   | HE551478                     | Originator | ATK              |
| Project          | OP1                          | Volume     | GEN              |
| Location         |                              | Type       | DR - ZH - 000001 |
| Original Size    | A1                           | Scale      | AS SHOWN         |
| Project Ref. No. | 5162675                      | Sheet      | 1 of 1           |
| Rev.             |                              | Number     | C02              |