

- Environment - Existing**
- Listed Buildings
 - Ancient Tree Inventory
 - Public Right of Way
 - Sustrans National Cycle Network
 - Buildings
 - Watercourse/body
 - Fluvial flood zone 2
 - Scheduled monument
 - Ancient woodland
 - Conservation area
 - Registered park and garden
 - Local Wildlife Sites (LWS)
 - County Wildlife Sites (CWS)
 - County Durham Plan - Area of high landscape value
 - Special Protection Areas (SPA)
 - Sites of Special Scientific Interest (SSSI)
 - Special Areas of Conservation (SAC)
 - Areas of Outstanding Natural Beauty (AONB)
- Engineering and Construction**
- Variable Message Sign (VMS)
 - Culvert
 - Structure
 - Proposed walking / cycling / horse-riding route (as consulted on in Autumn 2021)
 - New proposed walking / cycling route (additional provision proposed February 2022)
 - Hardstanding
 - Wedges and Earthworks
 - Drainage Pond
 - Proposed Compound (as consulted on in Autumn 2021)
 - New proposed compound (additional facility proposed February 2022)
 - Proposed Topsoil / Laydown / Storage Area (as consulted on in Autumn 2021)
 - New Topsoil / Laydown / Storage Area (additional feature proposed February 2022)
 - Proposed Landform (as consulted on in Autumn 2021)
 - Proposed new landform (additional feature proposed February 2022)
 - Proposed Compound that becomes Landform (as consulted on in Autumn 2021)
 - New Compound that becomes Landform (additional feature proposed February 2022)
 - Overlap Between Proposed Compound / Landform and Wedges and Earthworks

This plan does not include environmental mitigation.

Please note that there are other changes on the plans that have been made following the Autumn 2021 consultation. These are not part of this supplementary consultation.

We will continue to engage on environmental mitigation and other design changes to ensure landowners are aware of our final proposals before we submit our Development Consent Order application.

The intended use of each compound is based on an assumed approach to construction and is subject to change as the approach to construction is developed further.

In some instances, the provision for walkers and cyclists will be shared with access for local landowners and as a means of access for maintenance of the scheme.

All walking, cycling or horse riding routes which cross the new proposed A66 will be via an overbridge or underpass, and will not be at grade crossings.

This drawing is provided to show the project's intent for walking, cycling and horse riding provision, compound locations and land form. Further details will be made available to affected parties, for discussion during consultation.




highways england **A66 NTP** **Integrated Project Team**

C01	First Issue				
	EFOS	LHAN	KWHA	PCAR	DBEA
Revision	Created	Checked	Reviewed	Approved	Authorised
	02/02/22	02/02/22	02/02/22	02/02/22	02/02/22

Scale @ A1: 1:2,500 | Project Ref No HE565627 | Stage: Stage 3
 © Crown copyright and database right (2022). All rights reserved. OS 100030649.
 Contains public sector information licensed under the Open Government Licence v3.0.

Project Name A66 Northern Trans-Pennine Project		
Map Title Supplementary consultation Appley to Brough Sheet 1 of 5		
Winter 2021/2022		
Map Number Project	Originator	Volume
HE565627	AMY	GEN
S00	MP	ZZ
Location	Type	Role
		Number
Suitability A3	Suitability Description APPROVED FOR STAGE COMPLETE	Revision C01

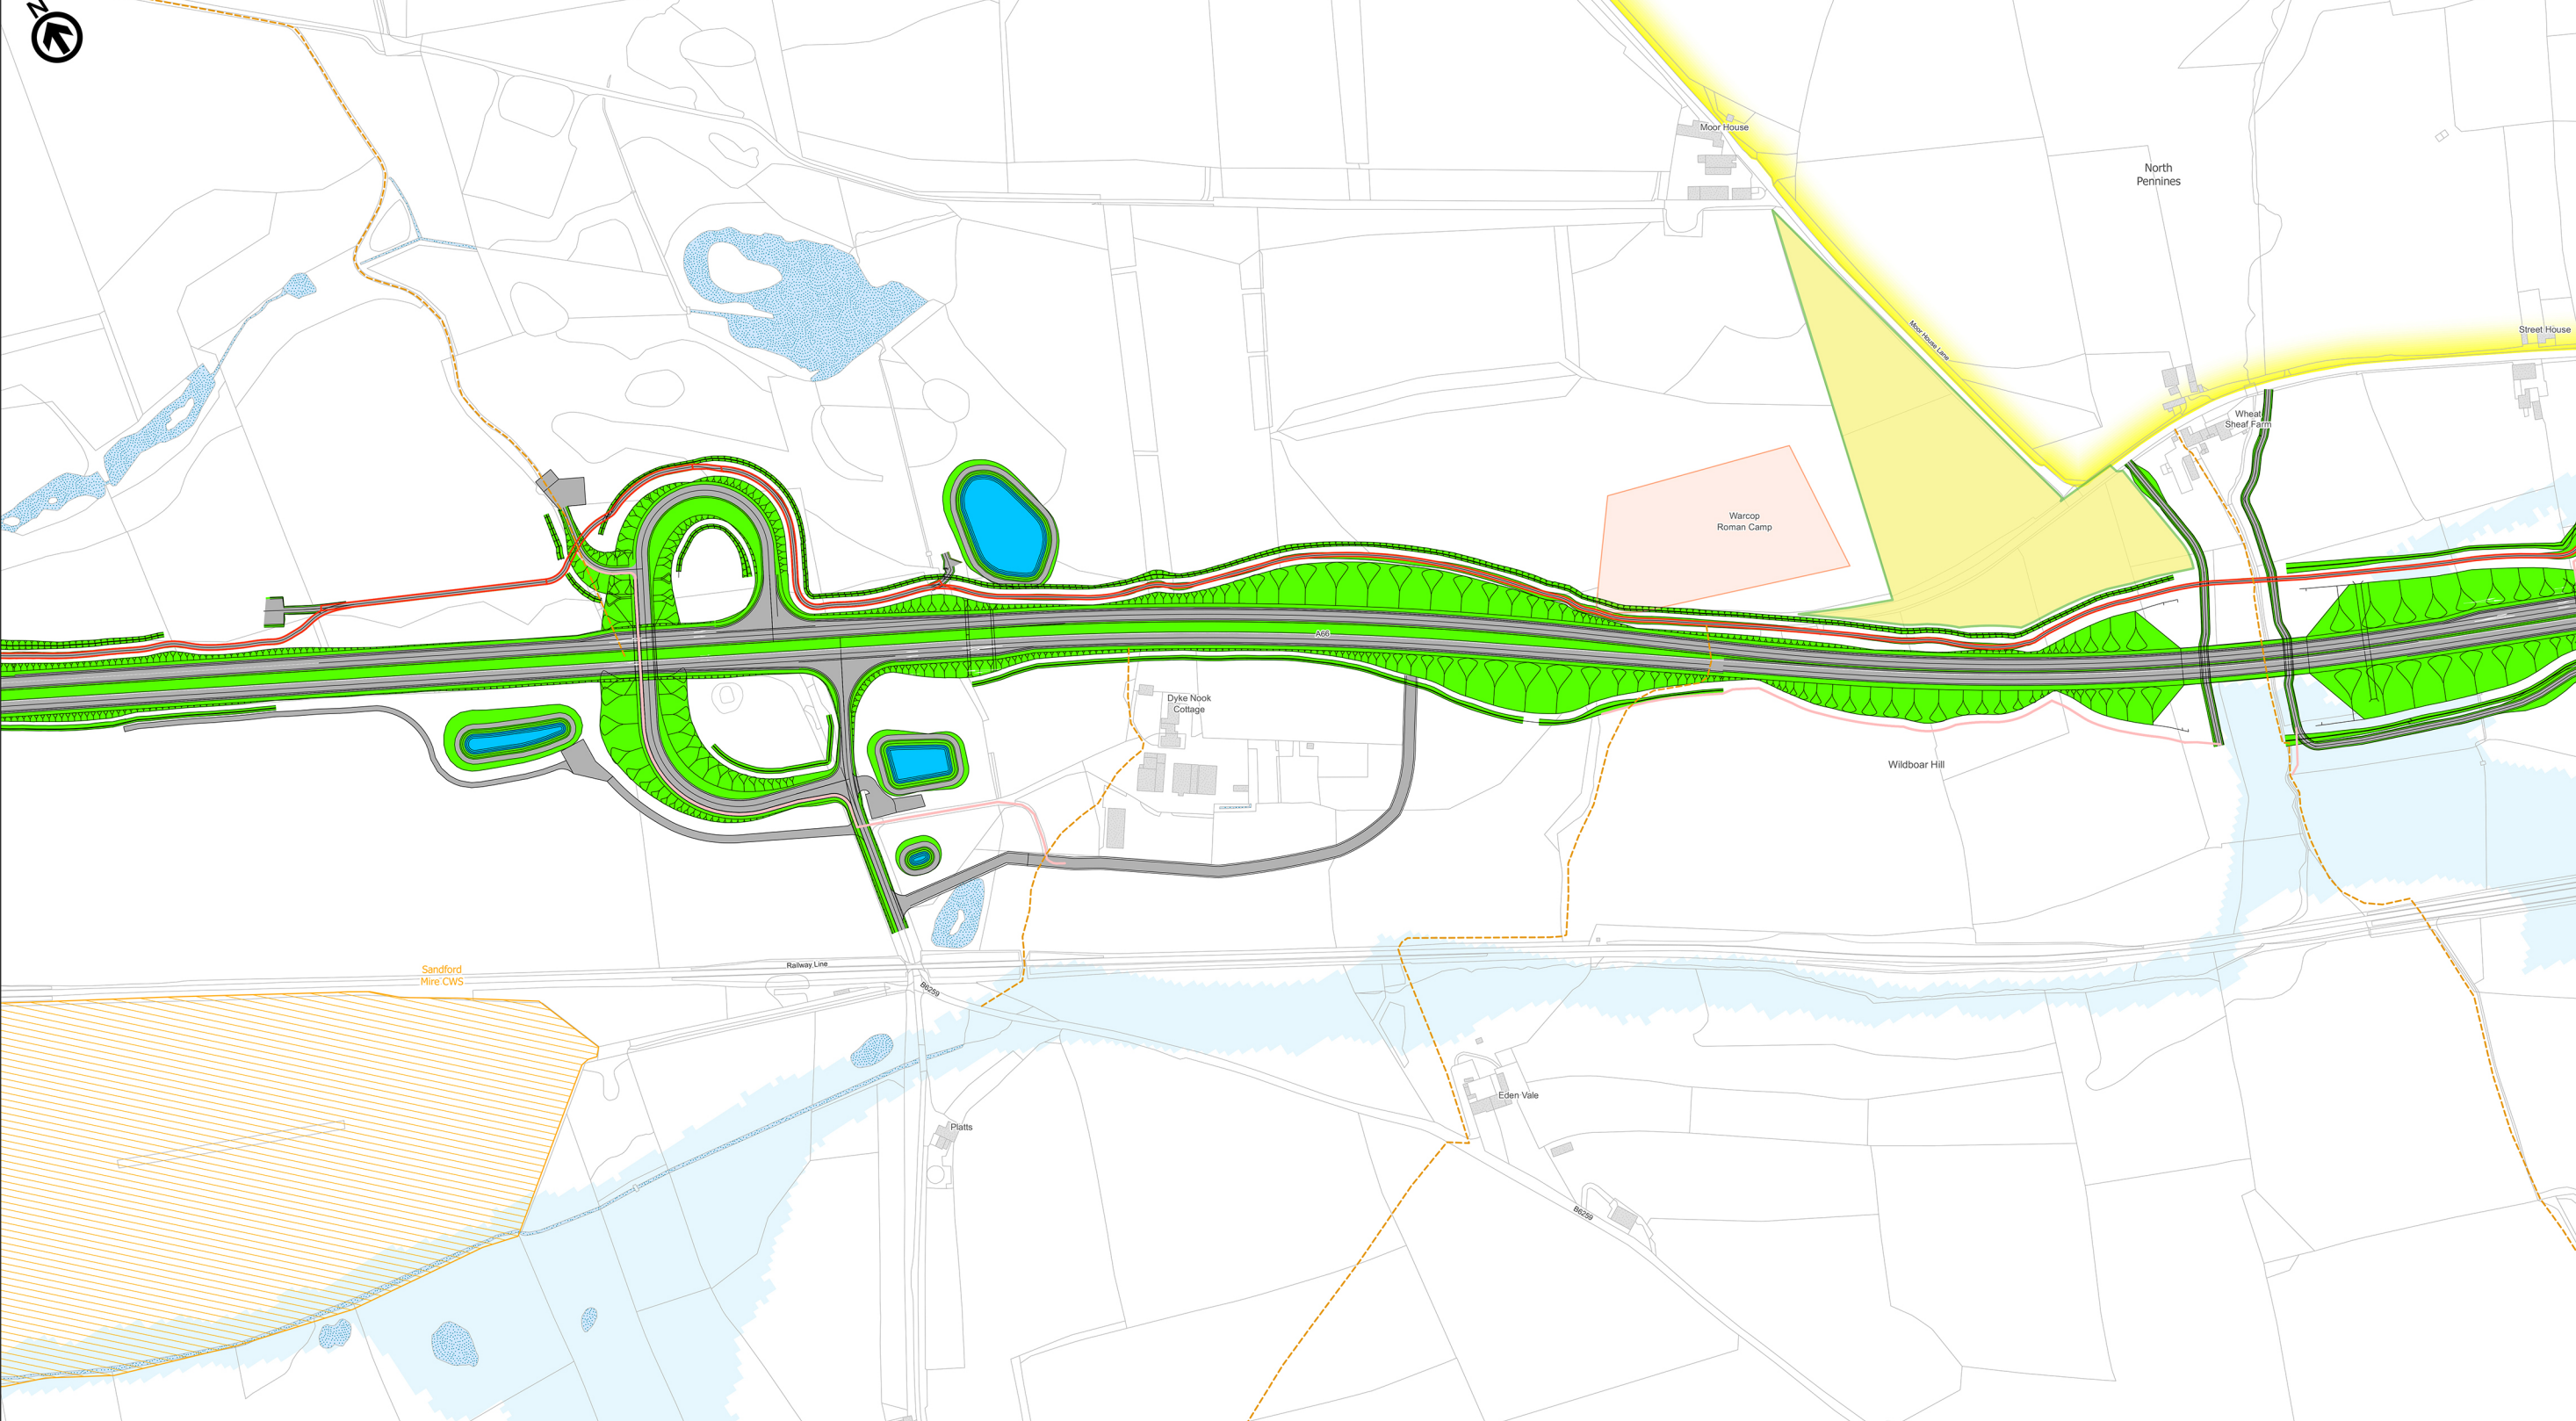

- Environment - Existing**
- Listed Buildings
 - Ancient Tree Inventory
 - Public Right of Way
 - Sustrans National Cycle Network
 - Buildings
 - Watercourse/body
 - Fluvial flood zone 2
 - Scheduled monument
 - Ancient woodland
 - Conservation area
 - Registered park and garden
 - Local Wildlife Sites (LWS)
 - County Wildlife Sites (CWS)
 - County Durham Plan - Area of high landscape value
 - Special Protection Areas (SPA)
 - Sites of Special Scientific Interest (SSSI)
 - Special Areas of Conservation (SAC)
 - Areas of Outstanding Natural Beauty (AONB)
- Engineering and Construction**
- Variable Message Sign (VMS)
 - Culvert
 - Structure
 - Proposed walking / cycling / horse-riding route (as consulted on in Autumn 2021)
 - New proposed walking / cycling route (additional provision proposed February 2022)
 - Hardstanding
 - Verge and Earthworks
 - Drainage Pond
 - Proposed Compound (as consulted on in Autumn 2021)
 - New proposed compound (additional facility proposed February 2022)
 - Proposed Topsoil / Laydown / Storage Area (as consulted on in Autumn 2021)
 - New Topsoil / Laydown / Storage Area (additional feature proposed February 2022)
 - Proposed Compound that becomes Landform (as consulted on in Autumn 2021)
 - New Compound that becomes Landform (additional feature proposed February 2022)
 - Overlap Between Proposed Compound / Landform and Verges and Earthworks

This plan does not include environmental mitigation.

Please note that there are other changes on the plans that have been made following the Autumn 2021 consultation. These are not part of this supplementary consultation.


We will continue to engage on environmental mitigation and other design changes to ensure landowners are aware of our final proposals before we submit our Development Consent Order application.

The intended use of each compound is based on an assumed approach to construction and is subject to change as the approach to construction is developed further.

In some instances, the provision for walkers and cyclists will be shared with access for local landowners and as a means of access for maintenance of the scheme.

All walking, cycling or horse riding routes which cross the new proposed A66 will be via an overbridge or underpass, and will not be at grade crossings.

This drawing is provided to show the project's intent for walking, cycling and horse riding provision, compound locations and land form. Further details will be made available to affected parties, for discussion during consultation.

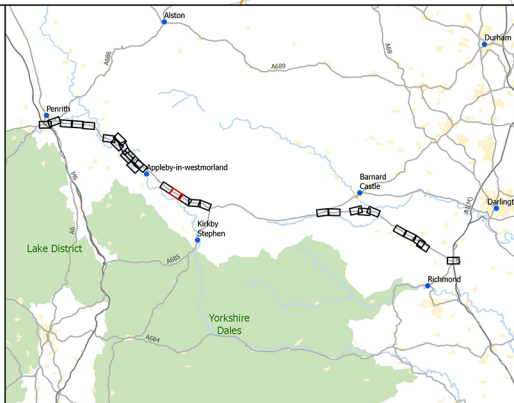


highways england **A66 NTP** **Integrated Project Team**

C01	First Issue				
	EFOS	LHAN	KWHA	PCAR	DBEA
Revision	Created	Checked	Reviewed	Approved	Authorised
	02/02/22	02/02/22	02/02/22	02/02/22	02/02/22

Scale @ A1: 1:2,500 | Project Ref No HE565627 | Stage: Stage 3
 © Crown copyright and database right (2022). All rights reserved. OS 100030649.
 Contains public sector information licensed under the Open Government Licence v3.0.

Project Name A66 Northern Trans-Pennine Project		
Map Title Supplementary consultation Appleby to Brough Sheet 2 of 5		
Winter 2021/2022		
Map Number Project	Originator	Volume
HE565627	AMY	GEN
S00	MP	ZZ
Location	Type	Role
		Number
Suitability A3	Suitability Description APPROVED FOR STAGE COMPLETE	Revision C01

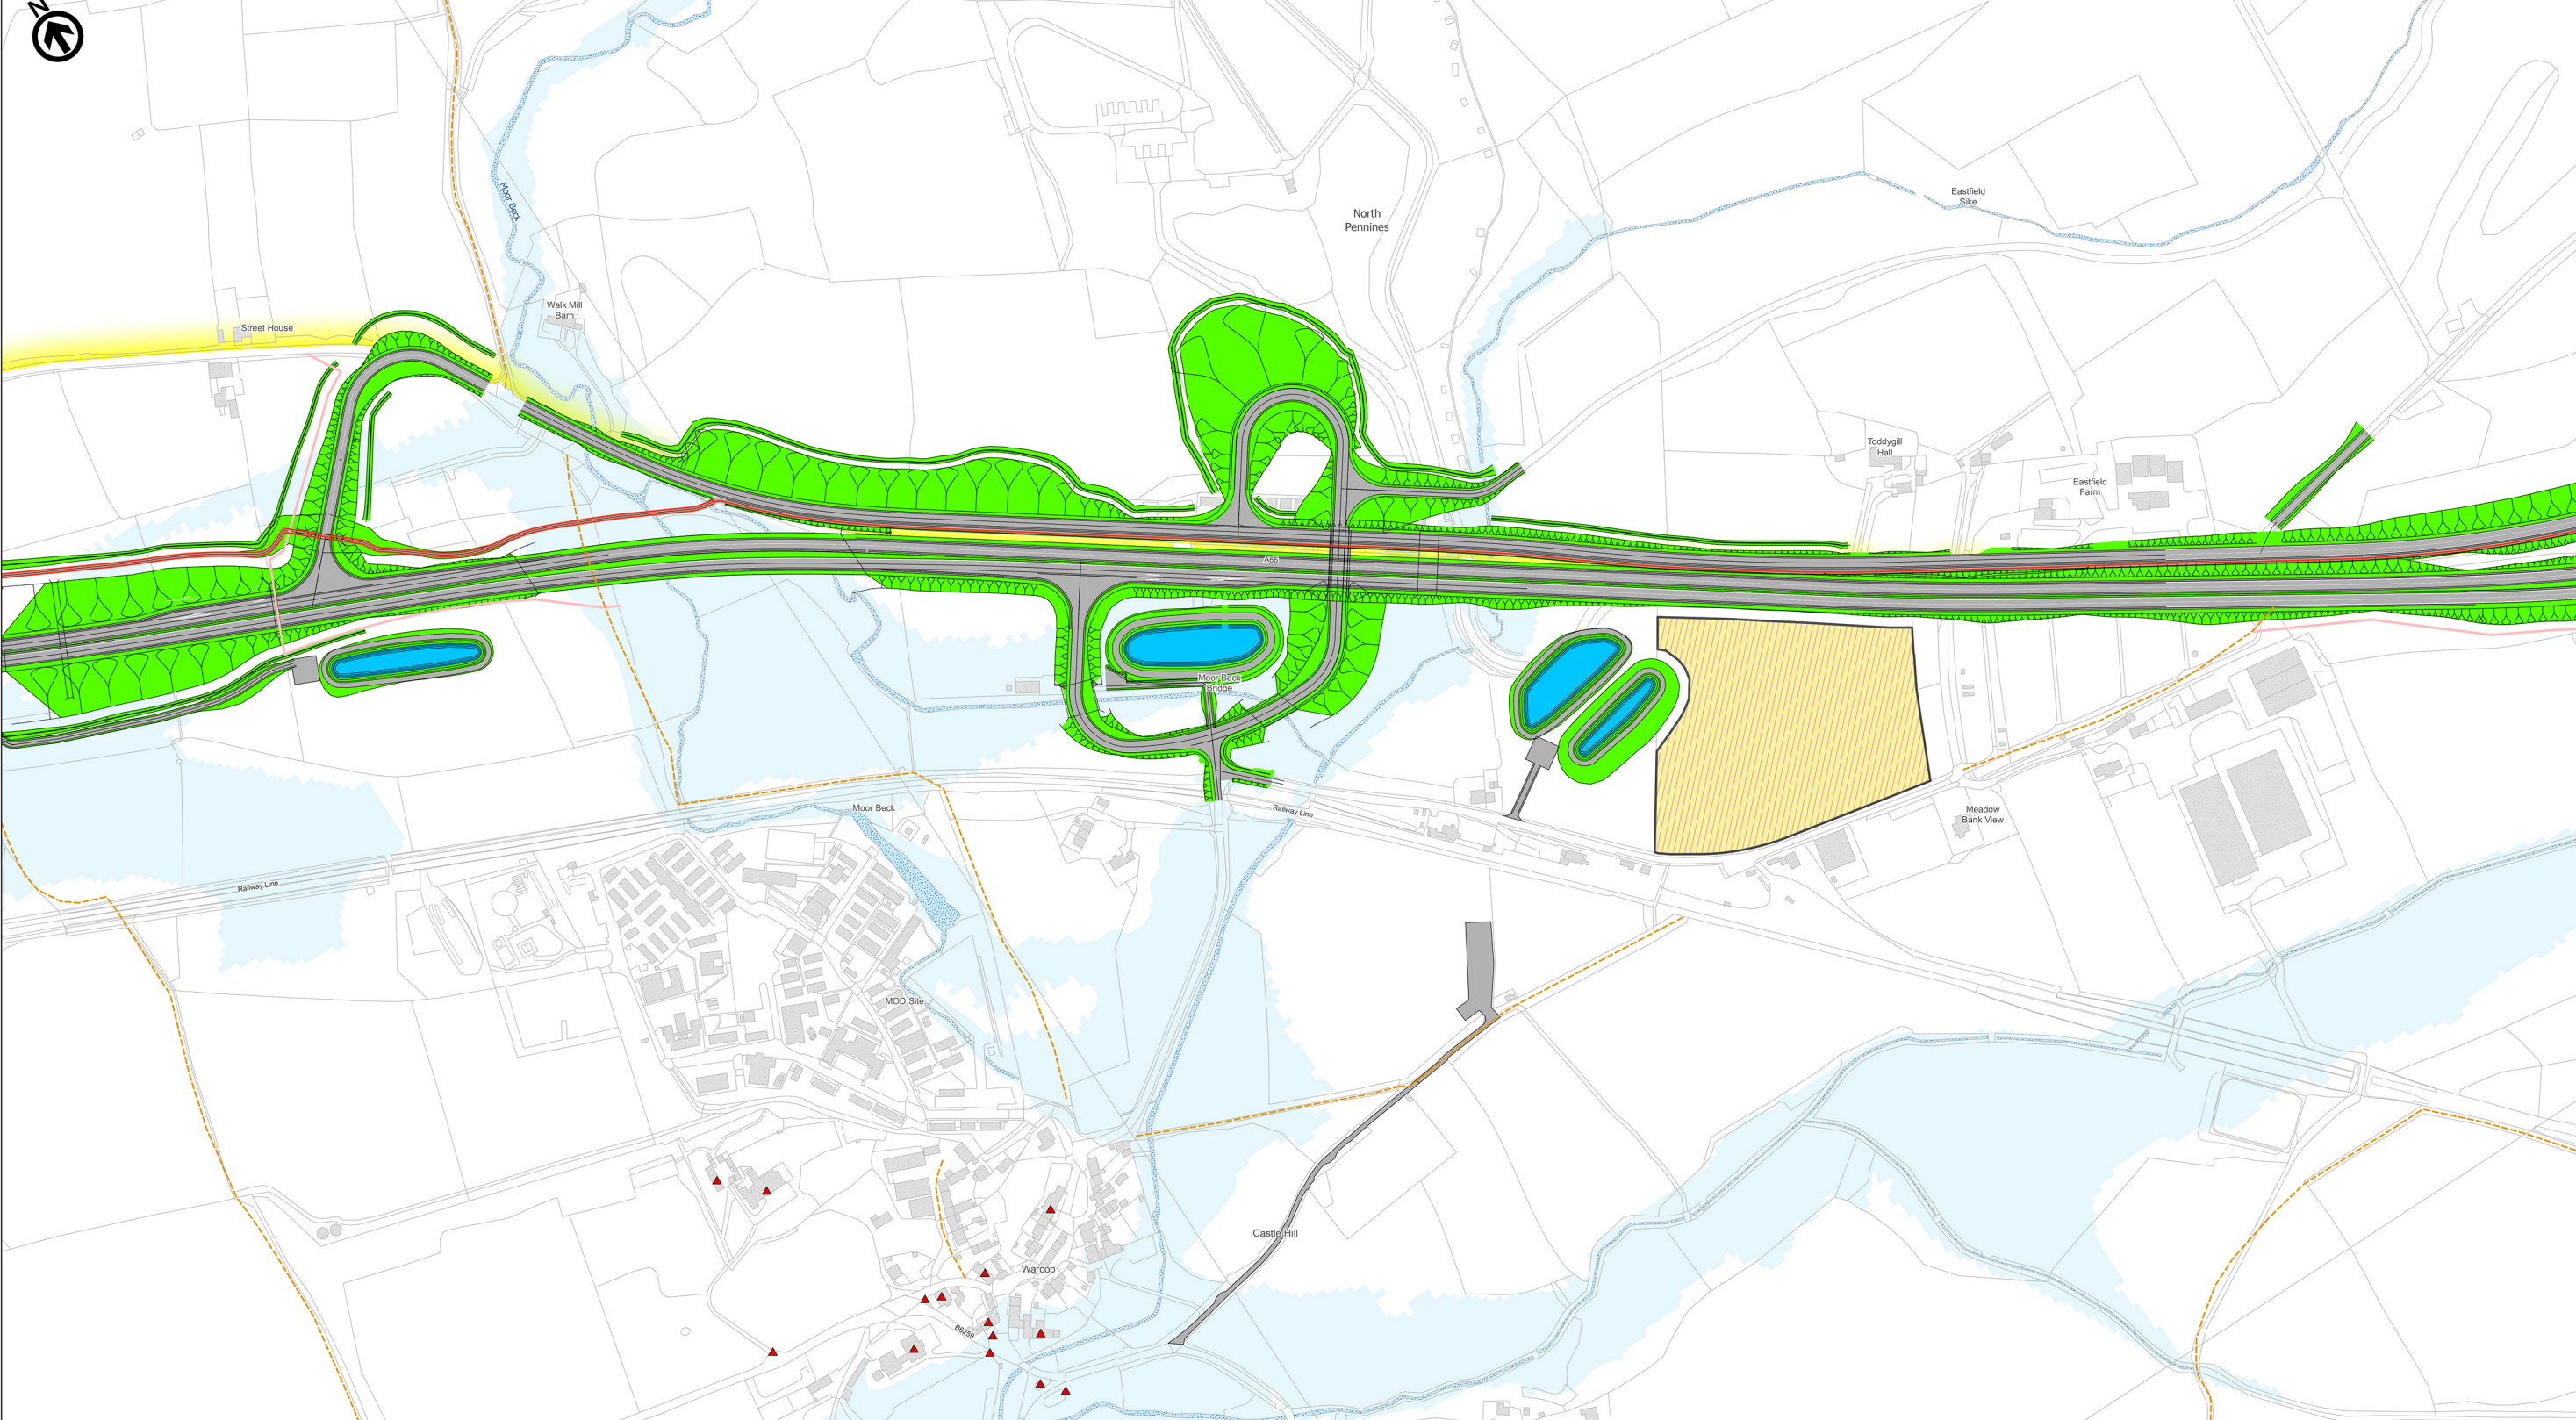

- Environment - Existing**
- Listed Buildings
 - Ancient Tree Inventory
 - Public Right of Way
 - Sustrans National Cycle Network
 - Buildings
 - Watercourse/body
 - Fluvial flood zone 2
 - Scheduled monument
 - Ancient woodland
 - Conservation area
 - Registered park and garden
 - Local Wildlife Sites (LWS)
 - County Wildlife Sites (CWS)
 - County Durham Plan - Area of high landscape value
 - Special Protection Areas (SPA)
 - Sites of Special Scientific Interest (SSSI)
 - Special Areas of Conservation (SAC)
 - Areas of Outstanding Natural Beauty (AONB)
- Engineering and Construction**
- Variable Message Sign (VMS)
 - Culvert
 - Structure
 - Proposed walking / cycling / horse-riding route (as consulted on in Autumn 2021)
 - New proposed walking / cycling route (additional provision proposed February 2022)
 - Hardstanding
 - Verges and Earthworks
 - Drainage Pond
 - Proposed Compound (as consulted on in Autumn 2021)
 - New proposed compound (additional facility proposed February 2022)
 - Proposed Topsoil / Laydown / Storage Area (as consulted on in Autumn 2021)
 - New Topsoil / Laydown / Storage Area (additional feature proposed February 2022)
 - Proposed Landform (as consulted on in Autumn 2021)
 - Proposed new landform (additional feature proposed February 2022)
 - Proposed Compound that becomes Landform (as consulted on in Autumn 2021)
 - New Compound that becomes Landform (additional feature proposed February 2022)
 - Overlap Between Proposed Compound / Landform and Verges and Earthworks
 - LabelItem

This plan does not include environmental mitigation.

Please note that there are other changes on the plans that have been made following the Autumn 2021 consultation. These are not part of this supplementary consultation.

We will continue to engage on environmental mitigation and other design changes to ensure landowners are aware of our final proposals before we submit our Development Consent Order application.

The intended use of each compound is based on an assumed approach to construction and is subject to change as the approach to construction is developed further.

In some instances, the provision for walkers and cyclists will be shared with access for local landowners and as a means of access for maintenance of the scheme.

All walking, cycling or horse riding routes which cross the new proposed A66 will be via an overbridge or underpass, and will not be at grade crossings.

This drawing is provided to show the project's intent for walking, cycling and horse riding provision, compound locations and land form. Further details will be made available to affected parties, for discussion during consultation.



highways england **A66 NTP Integrated Project Team**

C01	First Issue				
	EFOS	LHAN	KWHA	PCAR	DBEA
Revision	Created	Checked	Reviewed	Approved	Authorised
	02/02/22	02/02/22	02/02/22	02/02/22	02/02/22

Scale @ A1: 1:2,500 | Project Ref No HE565627 | Stage: Stage 3
 © Crown copyright and database right (2022). All rights reserved. OS 100030649.
 Contains public sector information licensed under the Open Government Licence v3.0.


Project Name
A66 Northern Trans-Pennine Project

Map Title
**Supplementary consultation
Appleby to Brough Sheet 3 of 5**

Winter 2021/2022

Map Number	Project	Originator	Volume
HE565627	S00	AMY	GEN
Location		MP	ZZ
		Type	Role
			Number
			500062

Suitability	Suitability Description	Revision
A3	APPROVED FOR STAGE COMPLETE	C01

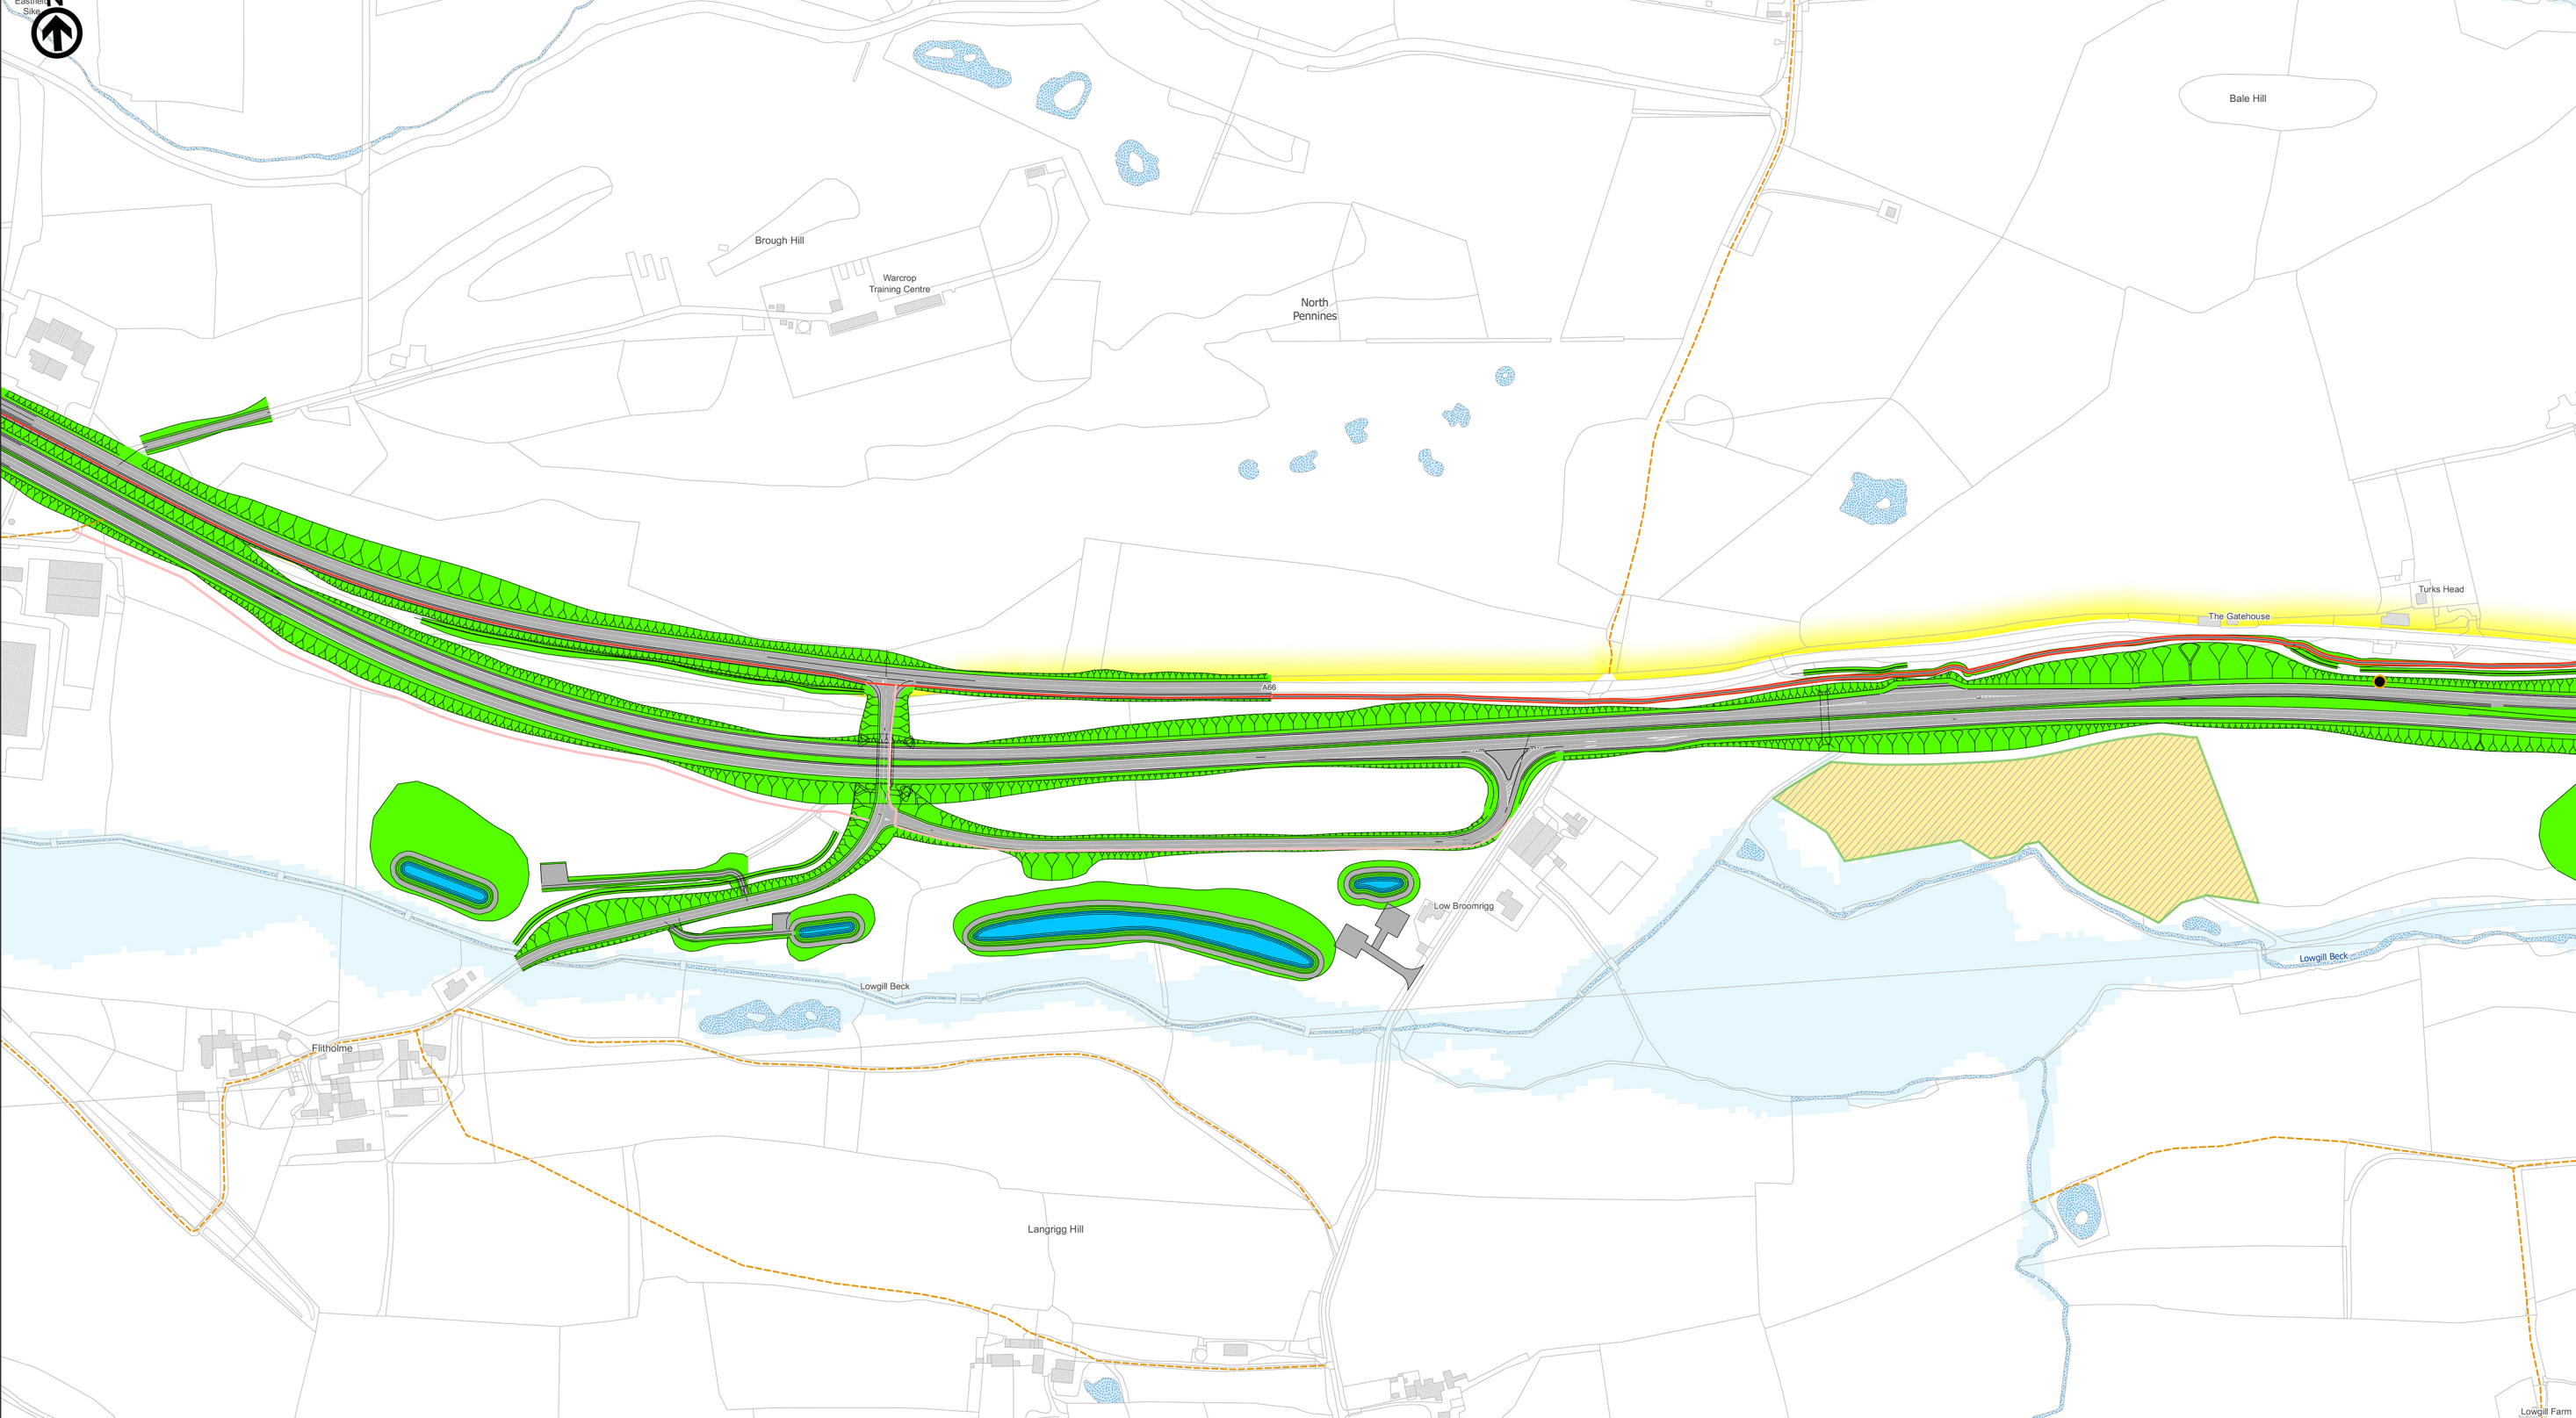

Environment - Existing	Engineering and Construction
▲ Listed Buildings	● Variable Message Sign (VMS)
● Ancient Tree Inventory	— Structure
— Public Right of Way	— Proposed walking / cycling / horse-riding route (as consulted on in Autumn 2021)
— Southern National Cycle Network	— New proposed walking / cycling route (additional provision proposed February 2022)
— Buildings	■ Hardstanding
— Watercourse/body	■ Verges and Earthworks
— Fluvial flood zone 2	■ Drainage Pond
— Scheduled monument	■ Proposed Compound (as consulted on in Autumn 2021)
— Ancient woodland	■ New proposed compound (additional facility proposed February 2022)
— Conservation area	■ Proposed Topsoil / Laydown / Storage Area (as consulted on in Autumn 2021)
— Registered park and garden	■ New Topsoil / Laydown / Storage Area (additional feature proposed February 2022)
— Local Wildlife Sites (LWS)	■ Proposed Landform (as consulted on in Autumn 2021)
— County Wildlife Sites (CWS)	■ New Compound that becomes Landform (as consulted on in Autumn 2021)
— County Durham Plan - Area of high landscape value	■ New Compound that becomes Landform (additional feature proposed February 2022)
— Special Protection Areas (SPA)	■ Overlap Between Proposed Compound / Landform and Verges and Earthworks
— Sites of Special Scientific Interest (SSSI)	
— Special Areas of Conservation (SAC)	
— Areas of Outstanding Natural Beauty (AONB)	

This plan does not include environmental mitigation.

Please note that there are other changes on the plans that have been made following the Autumn 2021 consultation. These are not part of this supplementary consultation.


We will continue to engage on environmental mitigation and other design changes to ensure landowners are aware of our final proposals before we submit our Development Consent Order application.



The intended use of each compound is based on an assumed approach to construction and is subject to change as the approach to construction is developed further.

In some instances, the provision for walkers and cyclists will be shared with access for local landowners and as a means of access for maintenance of the scheme.


All walking, cycling or horse riding routes which cross the new proposed A66 will be via an overbridge or underpass, and will not be at grade crossings.

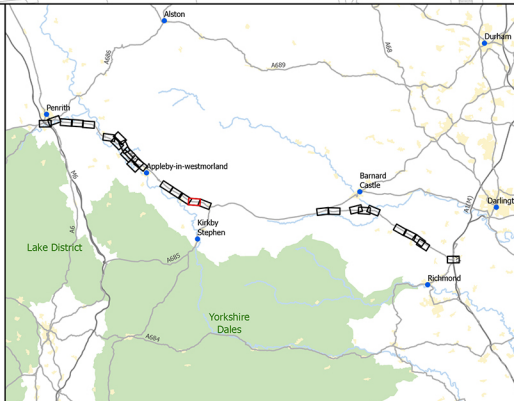This drawing is provided to show the project's intent for walking, cycling and horse riding provision, compound locations and land form. Further details will be made available to affected parties, for discussion during consultation.




C01	First Issue				
	EFOS	LHAN	KWHA	PCAR	DBEA
Revision	Created	Checked	Reviewed	Approved	Authorised
	02/02/22	02/02/22	02/02/22	02/02/22	02/02/22

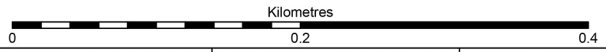

Scale @ A1: 1:2,500 | Project Ref No HE565627 | Stage: Stage 3

© Crown copyright and database right (2022). All rights reserved. OS 100030649. Contains public sector information licensed under the Open Government Licence v3.0.

Project Name A66 Northern Trans-Pennine Project			
Map Title Supplementary consultation Appleyby to Brough Sheet 4 of 5			
Winter 2021/2022			
Map Number Project HE565627	Originator - AMY	Volume - GEN	
Location S00		MP - ZZ - 500063	
Suitability A3	Suitability Description APPROVED FOR STAGE COMPLETE		Revision C01

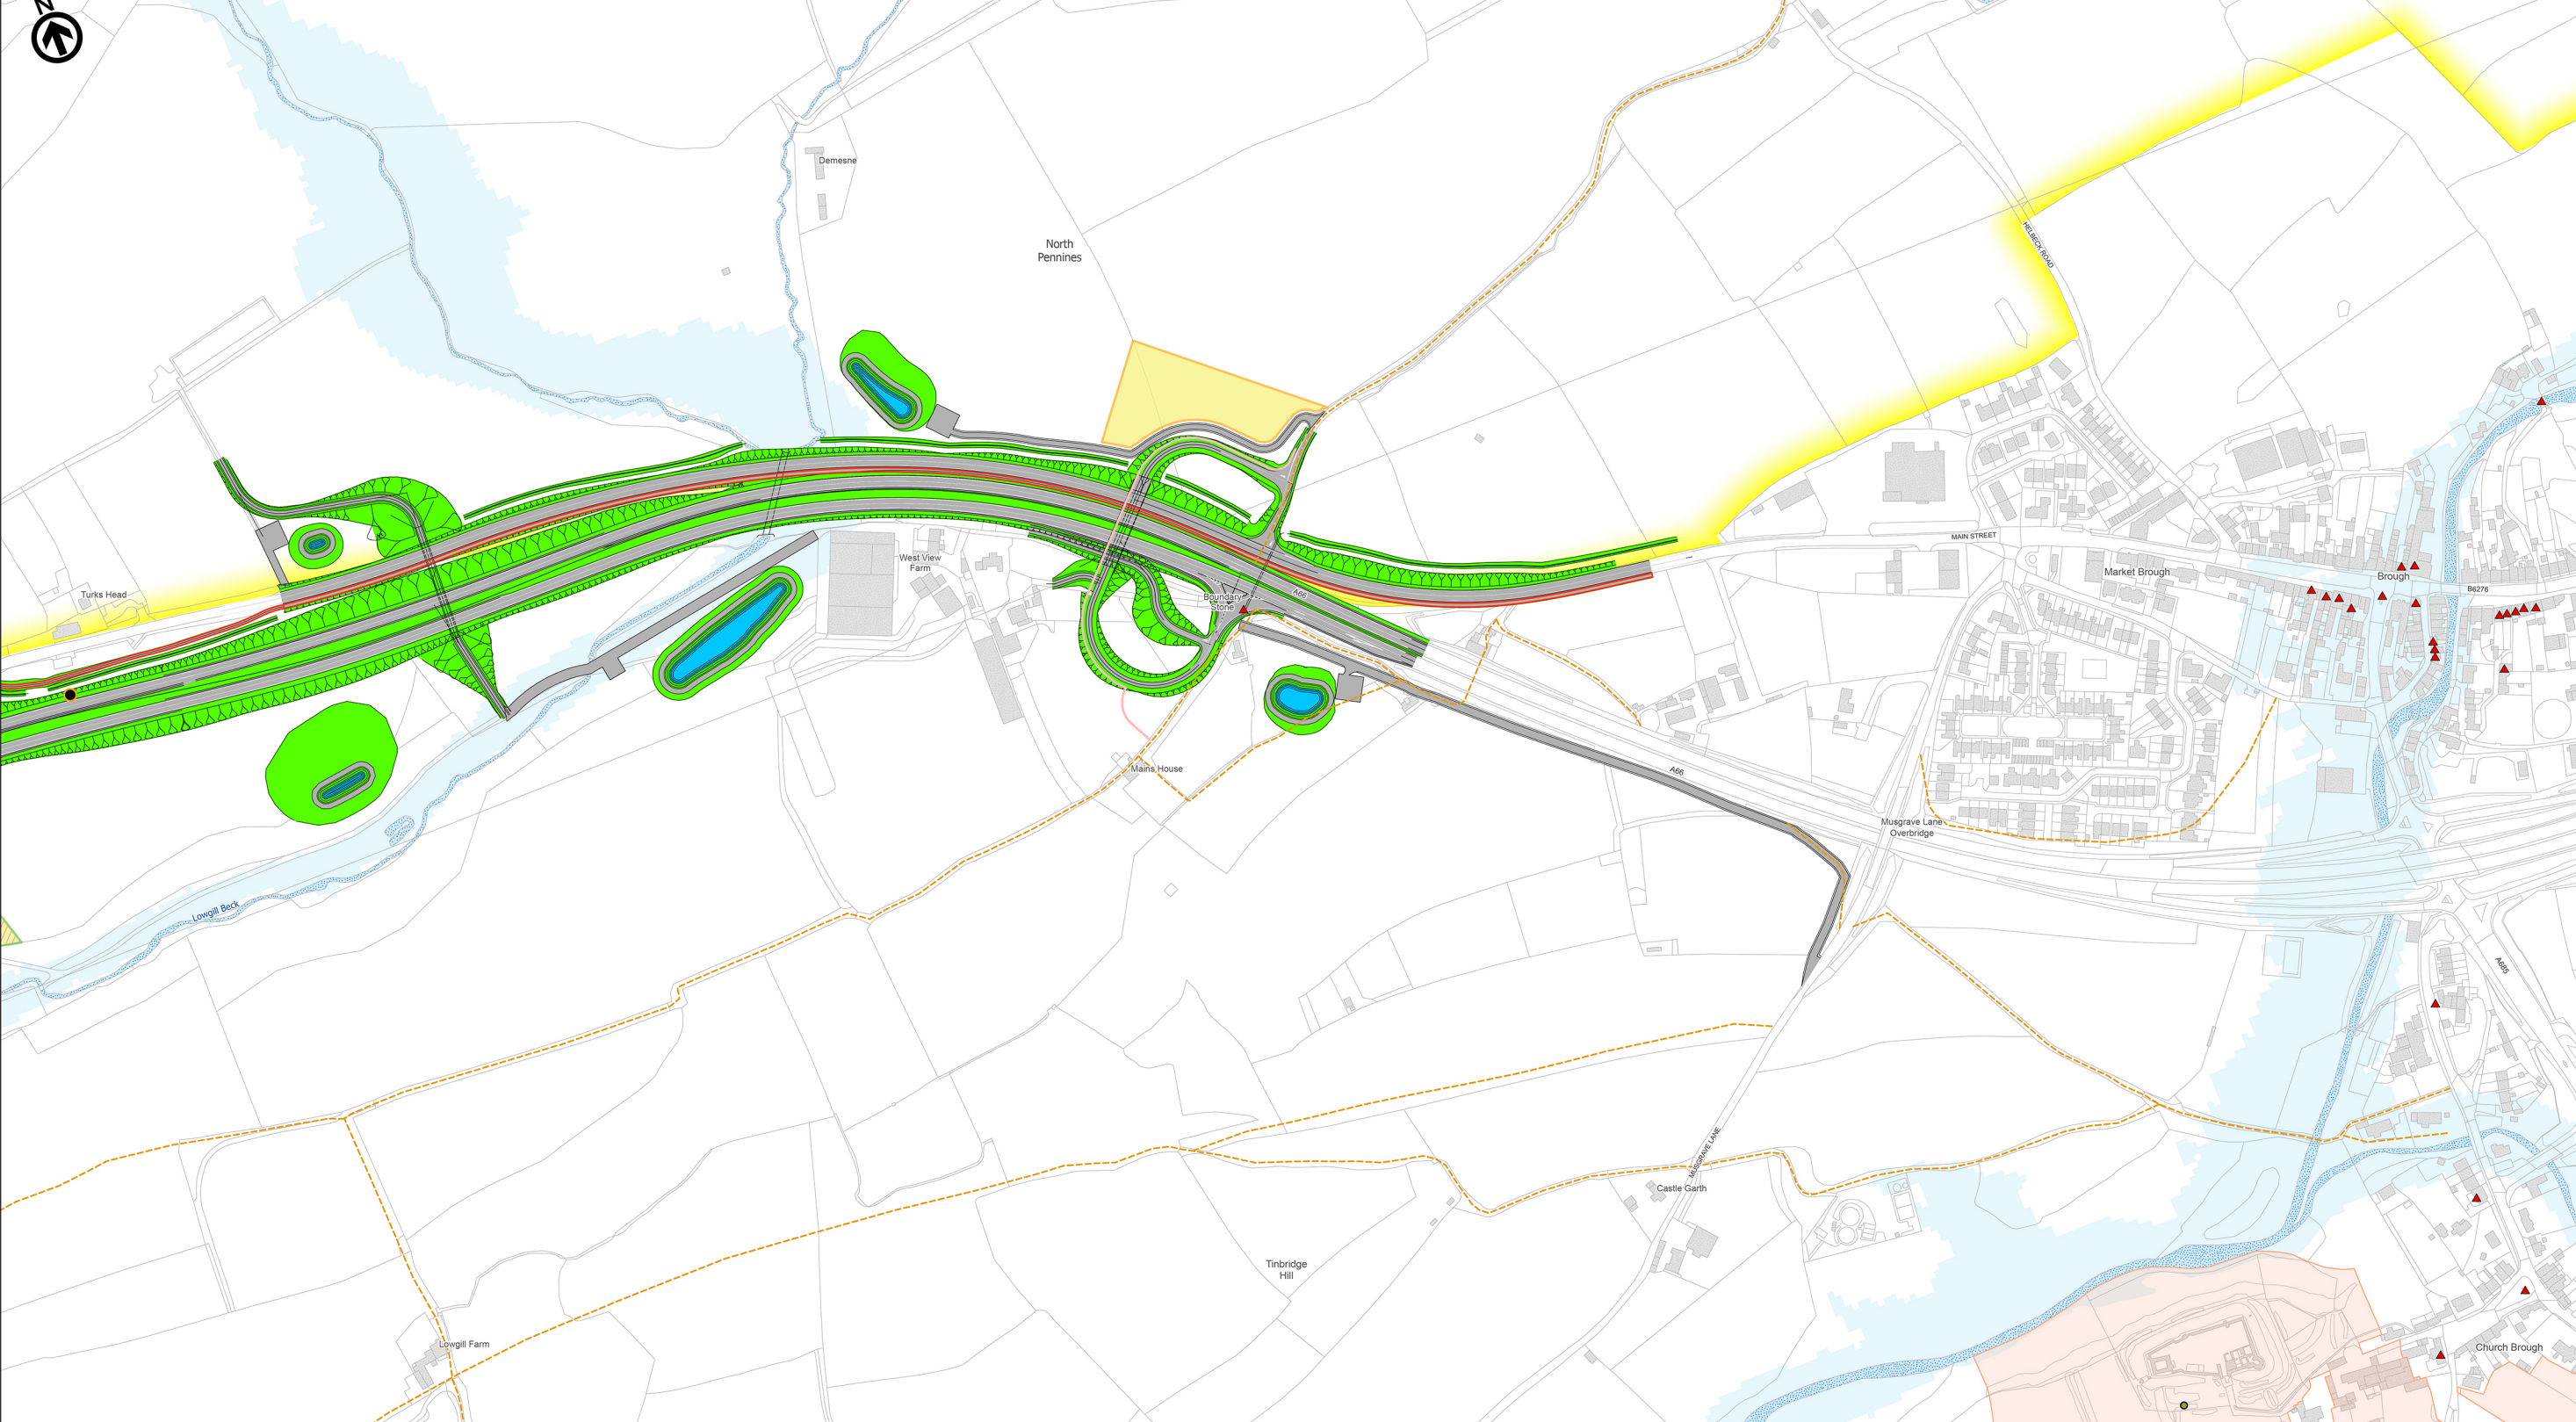

Environment - Existing	Engineering and Construction
▲ Listed Buildings	● Variable Message Sign (VMS)
○ Ancient Tree Inventory	— Structure
— Public Right of Way	— Proposed walking / cycling / horse-riding route (as consulted on in Autumn 2021)
— Sustrans National Cycle Network	— New proposed walking / cycling route (additional provision proposed February 2022)
■ Buildings	■ Hardstanding
— Watercourse/body	■ Verges and Earthworks
— Fluvial flood zone 2	■ Drainage Pond
— Scheduled monument	■ Proposed Compound (as consulted on in Autumn 2021)
— Ancient woodland	■ New proposed compound (additional facility proposed February 2022)
— Conservation area	■ Proposed Toppail / Laydown / Storage Area (as consulted on in Autumn 2021)
— Registered park and garden	■ New Toppail / Laydown / Storage Area (additional feature proposed February 2022)
— Local Wildlife Sites (LWS)	■ Proposed Landform (as consulted on in Autumn 2021)
— County Wildlife Sites (CWS)	■ Proposed new landform (additional feature proposed February 2022)
— County Durham Plan - Area of high landscape value	■ Proposed Compound that becomes Landform (as consulted on in Autumn 2021)
— Special Protection Areas (SPA)	■ New Compound that becomes Landform (additional feature proposed February 2022)
— Sites of Special Scientific Interest (SSSI)	■ Overlap Between Proposed Compound / Landform and Verges and Earthworks
— Special Areas of Conservation (SAC)	■ Label Item
— Areas of Outstanding Natural Beauty (AONB)	

This plan does not include environmental mitigation.

Please note that there are other changes on the plans that have been made following the Autumn 2021 consultation. These are not part of this supplementary consultation.


We will continue to engage on environmental mitigation and other design changes to ensure landowners are aware of our final proposals before we submit our Development Consent Order application.



The intended use of each compound is based on an assumed approach to construction and is subject to change as the approach to construction is developed further.

In some instances, the provision for walkers and cyclists will be shared with access for local landowners and as a means of access for maintenance of the scheme.

All walking, cycling or horse riding routes which cross the new proposed A66 will be via an overbridge or underpass, and will not be at grade crossings.

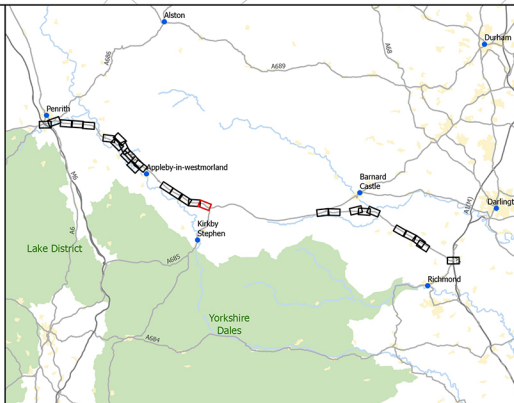This drawing is provided to show the project's intent for walking, cycling and horse riding provision, compound locations and land form. Further details will be made available to affected parties, for discussion during consultation.



C01	First Issue				
	EFOS	LHAN	KWHA	PCAR	DBEA
Revision	Created	Checked	Reviewed	Approved	Authorised
	02/02/22	02/02/22	02/02/22	02/02/22	02/02/22

0 0.2 0.4 Kilometres

Scale @ A1: 1:2,500 | Project Ref No HE565627 | Stage: Stage 3

© Crown copyright and database right (2022). All rights reserved. OS 100030649.
Contains public sector information licensed under the Open Government Licence v3.0.

Project Name A66 Northern Trans-Pennine Project		
Map Title Supplementary consultation Appleby to Brough Sheet 5 of 5		
Winter 2021/2022		
Map Number Project HE565627	Originator AMY	Volume GEN
S00 Location	MP - ZZ - 500064 Type Role Number	
Suitability A3	Suitability Description APPROVED FOR STAGE COMPLETE	Revision C01