




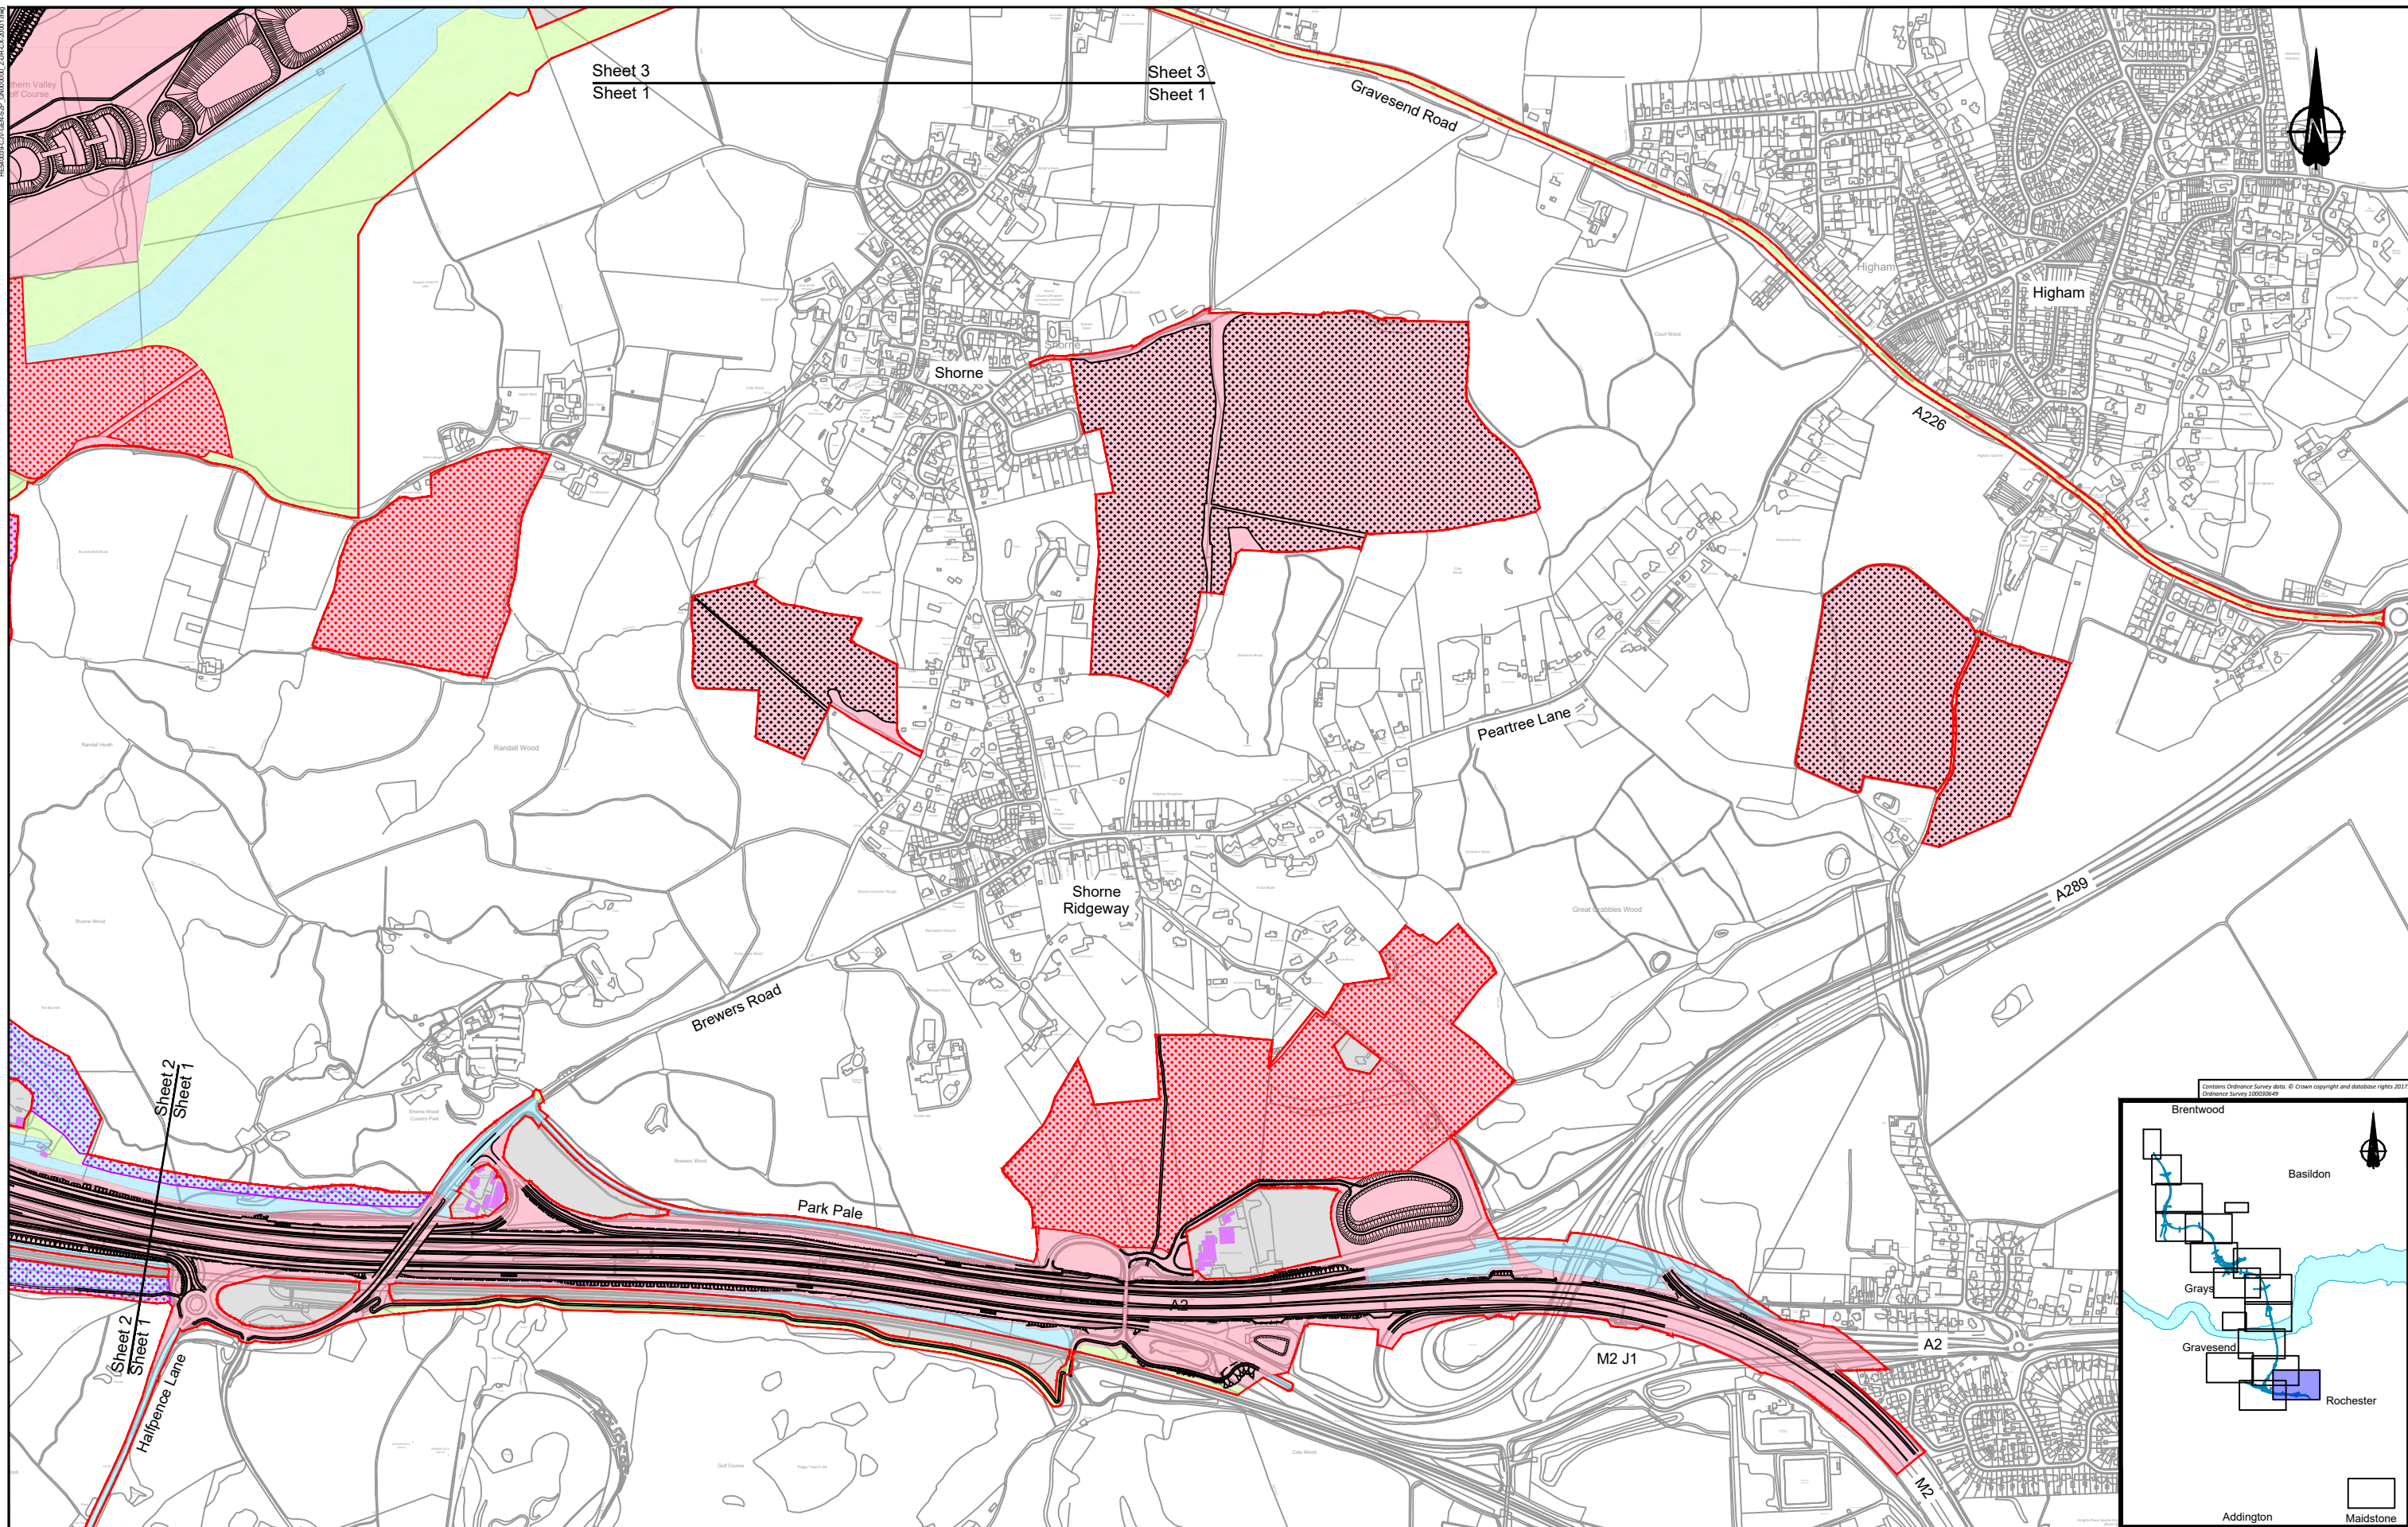
**LEGEND:**

 Lower Thames Crossing

 Order Limits

**03** Drawing sheet number (plus inset)

	Client	Project	LOWER THAMES CROSSING LOCAL REFINEMENT CONSULTATION
	<p><b>PROPOSALS FOR CONSULTATION</b></p>		<p>Drawing title</p> <p><b>LAND USE LETTER PLANS KEY PLAN</b></p>



LEGEND:			
	Flood compensation area		Potential site for ancient woodland compensation
	Order limits		Potential receptor site for protected species
	Building access affected/building partially affected		Ecology compensation planting
	Building requiring demolition		Permanent Acquisition of Subsoil and Rights
			Permanent Acquisition of Land
			Temporary Possession of Land Only
			Temporary Possession of Land and Permanent Acquisition of Rights
			Permanent Acquisition of Subsoil and Rights and Temporary Possession of Land at Surface
			Land not included within the Order limits

NOTES:  
 1. Refer to the General Arrangement map book for open space provision, replacement open space and replacement common land.


0 50 100 150 200  
 SCALE 1:10000 at A3 METRES

Client



**PROPOSALS FOR CONSULTATION**

Project LOWER THAMES CROSSING  
 LOCAL REFINEMENT CONSULTATION

Drawing title **LAND USE LETTER SHEET 1**

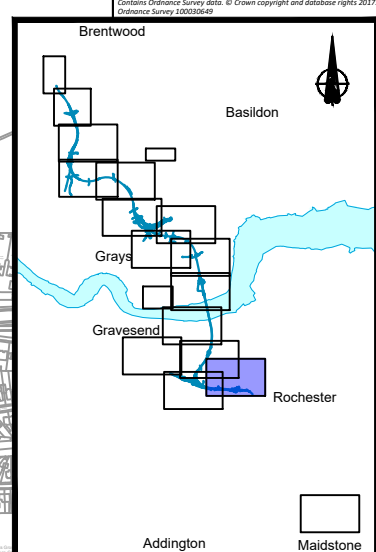

HEA0009-C2/GEN/SP/000000\_Z0R-C2-3001-194

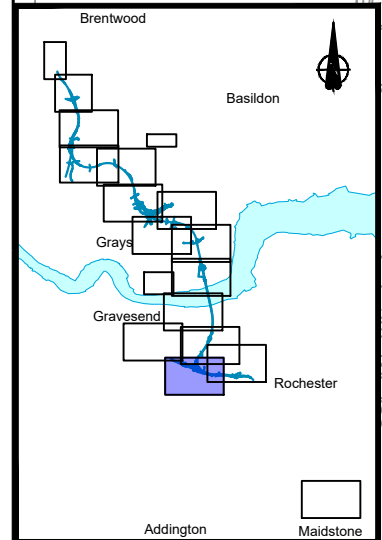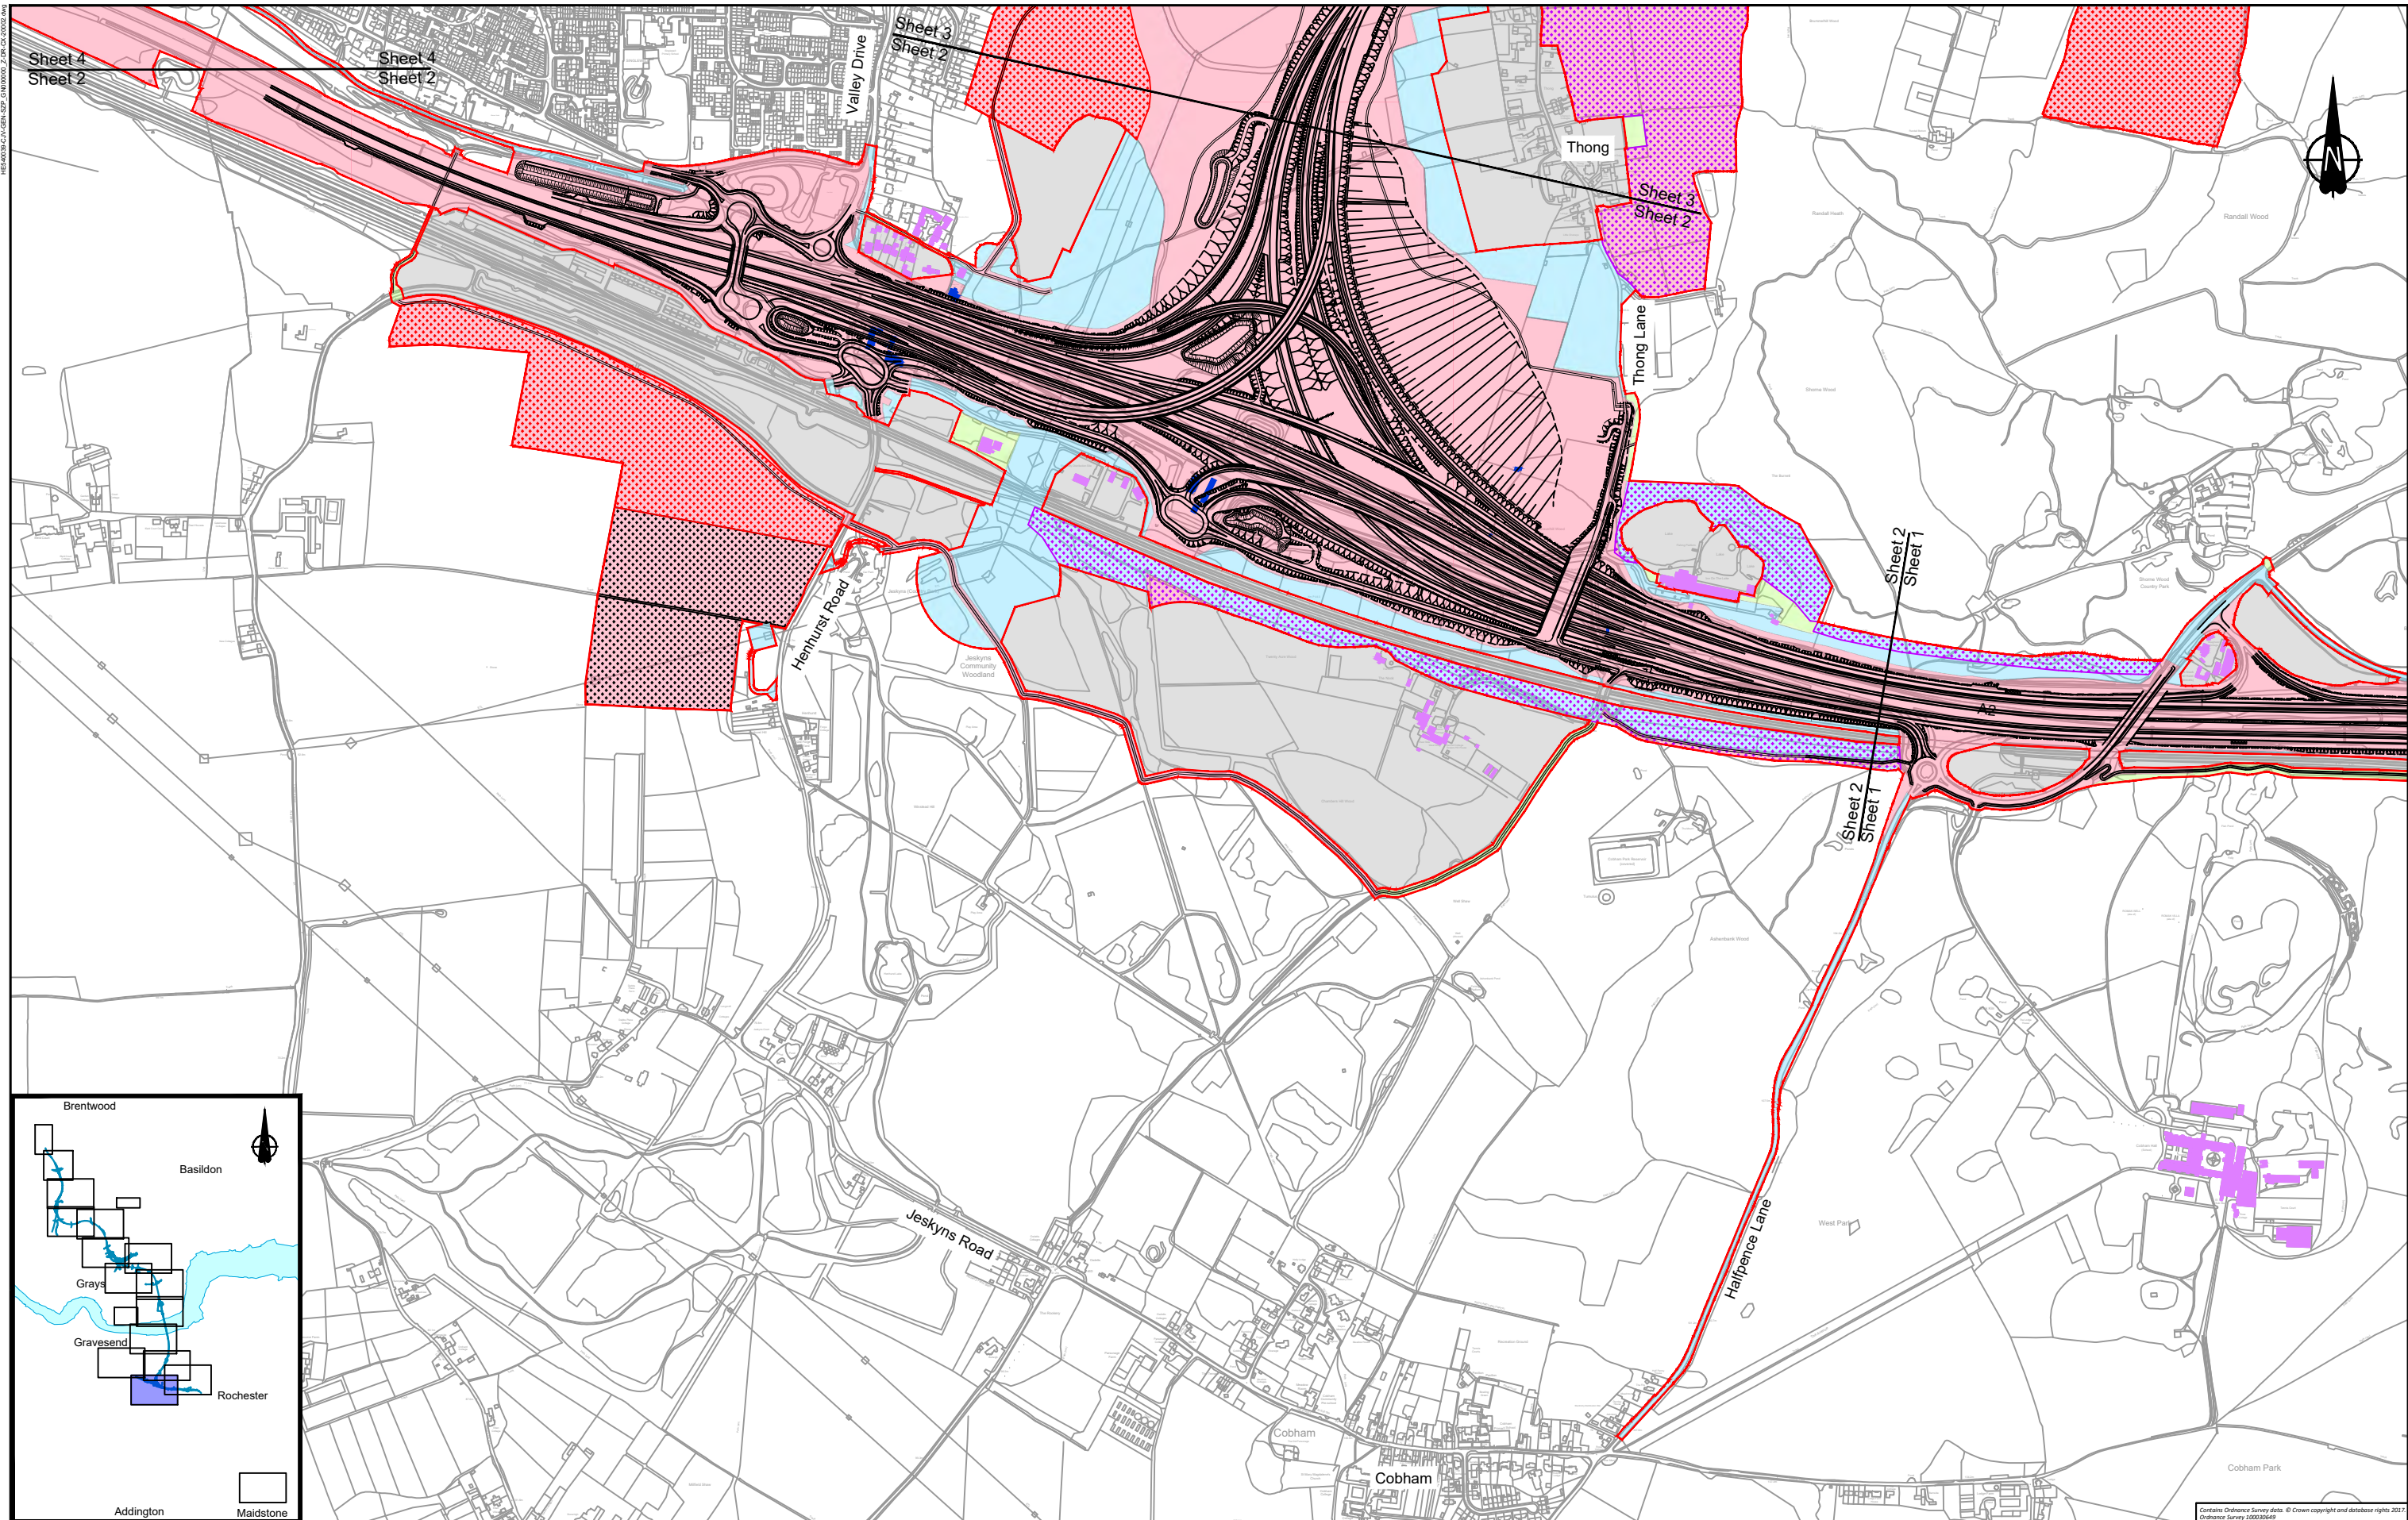

**LEGEND:**

	Flood compensation area		Potential site for ancient woodland compensation
	Order limits		Potential receptor site for protected species
	Building access affected/building partially affected		Ecology compensation planting
	Building requiring demolition		

	Permanent Acquisition of Subsoil and Rights		Temporary Possession of Land and Permanent Acquisition of Rights
	Permanent Acquisition of Land		Permanent Acquisition of Subsoil and Rights and Temporary Possession of Land at Surface
	Temporary Possession of Land Only		Land not included within the Order limits

**NOTES:**

- Refer to the General Arrangement map book for open space provision, replacement open space and replacement common land.

0 50 100 150 200  
SCALE 1:10000 at A3 METRES

Client



**PROPOSALS FOR CONSULTATION**

Project **LOWER THAMES CROSSING**  
**LOCAL REFINEMENT CONSULTATION**

Drawing title **LAND USE LETTER**  
**SHEET 2**

HE:40036/CA/GEN/SP/04/00000\_2.DWG/20/03/2023.dwg

Contains Ordnance Survey data. © Crown copyright and database rights 2017. Ordnance Survey 100030489

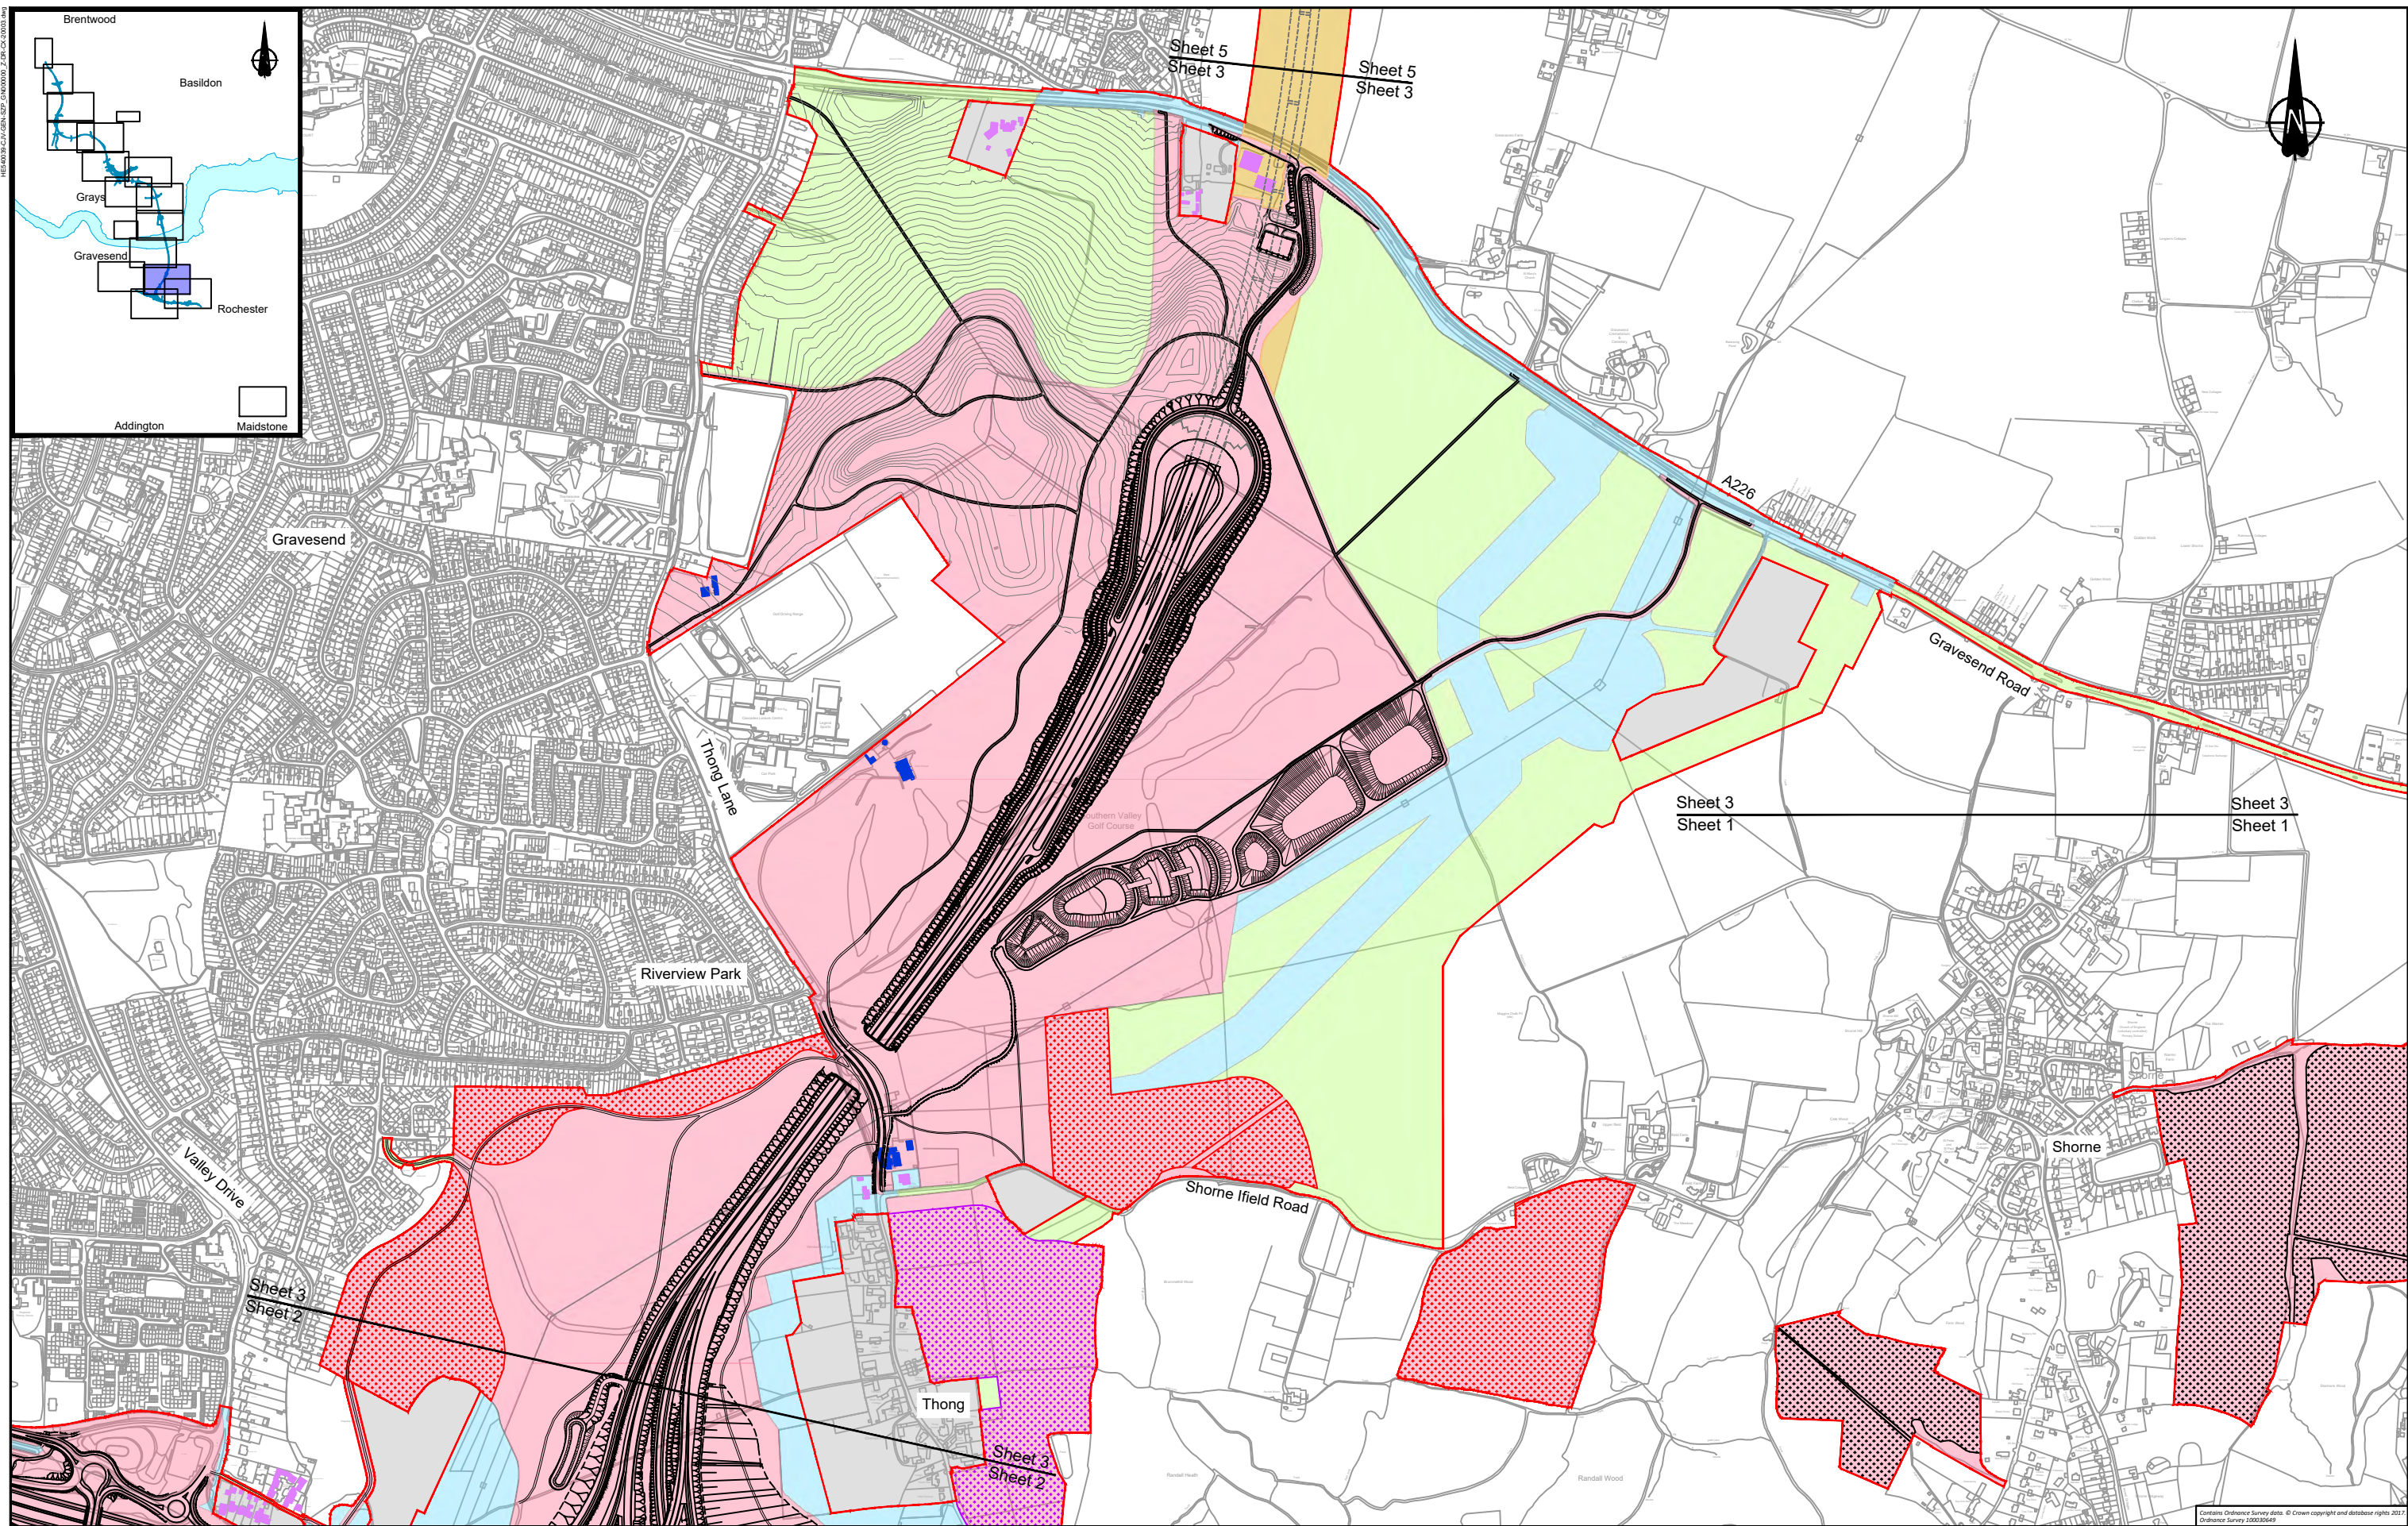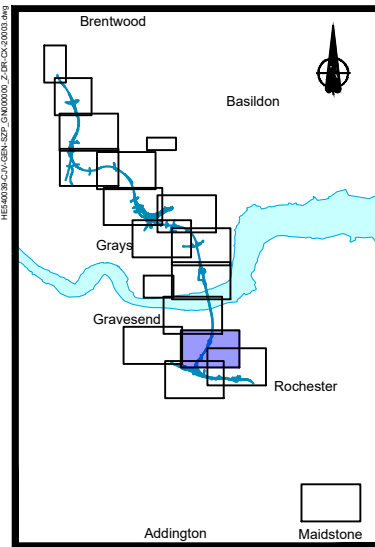

LEGEND:			
	Flood compensation area		Potential site for ancient woodland compensation
	Order limits		Potential receptor site for protected species
	Building access affected/building partially affected		Ecology compensation planting
	Building requiring demolition		Permanent Acquisition of Subsoil and Rights
			Permanent Acquisition of Land
			Temporary Possession of Land Only
			Temporary Possession of Land and Permanent Acquisition of Rights
			Permanent Acquisition of Subsoil and Rights and Temporary Possession of Land at Surface
			Land not included within the Order limits

**NOTES:**

1. Refer to the General Arrangement map book for open space provision, replacement open space and replacement common land.



0 50 100 150 200  
SCALE 1:10000 at A3 METRES

Client

**PROPOSALS FOR CONSULTATION**

Project LOWER THAMES CROSSING  
LOCAL REFINEMENT CONSULTATION

Drawing title **LAND USE LETTER SHEET 3**

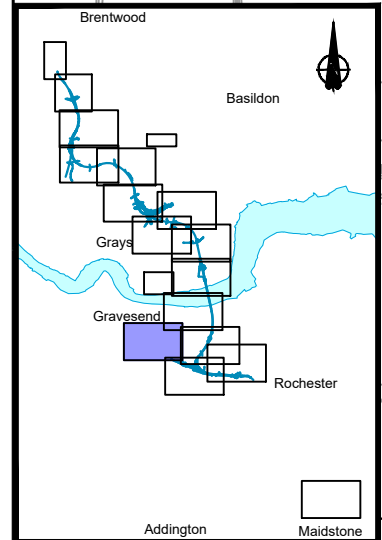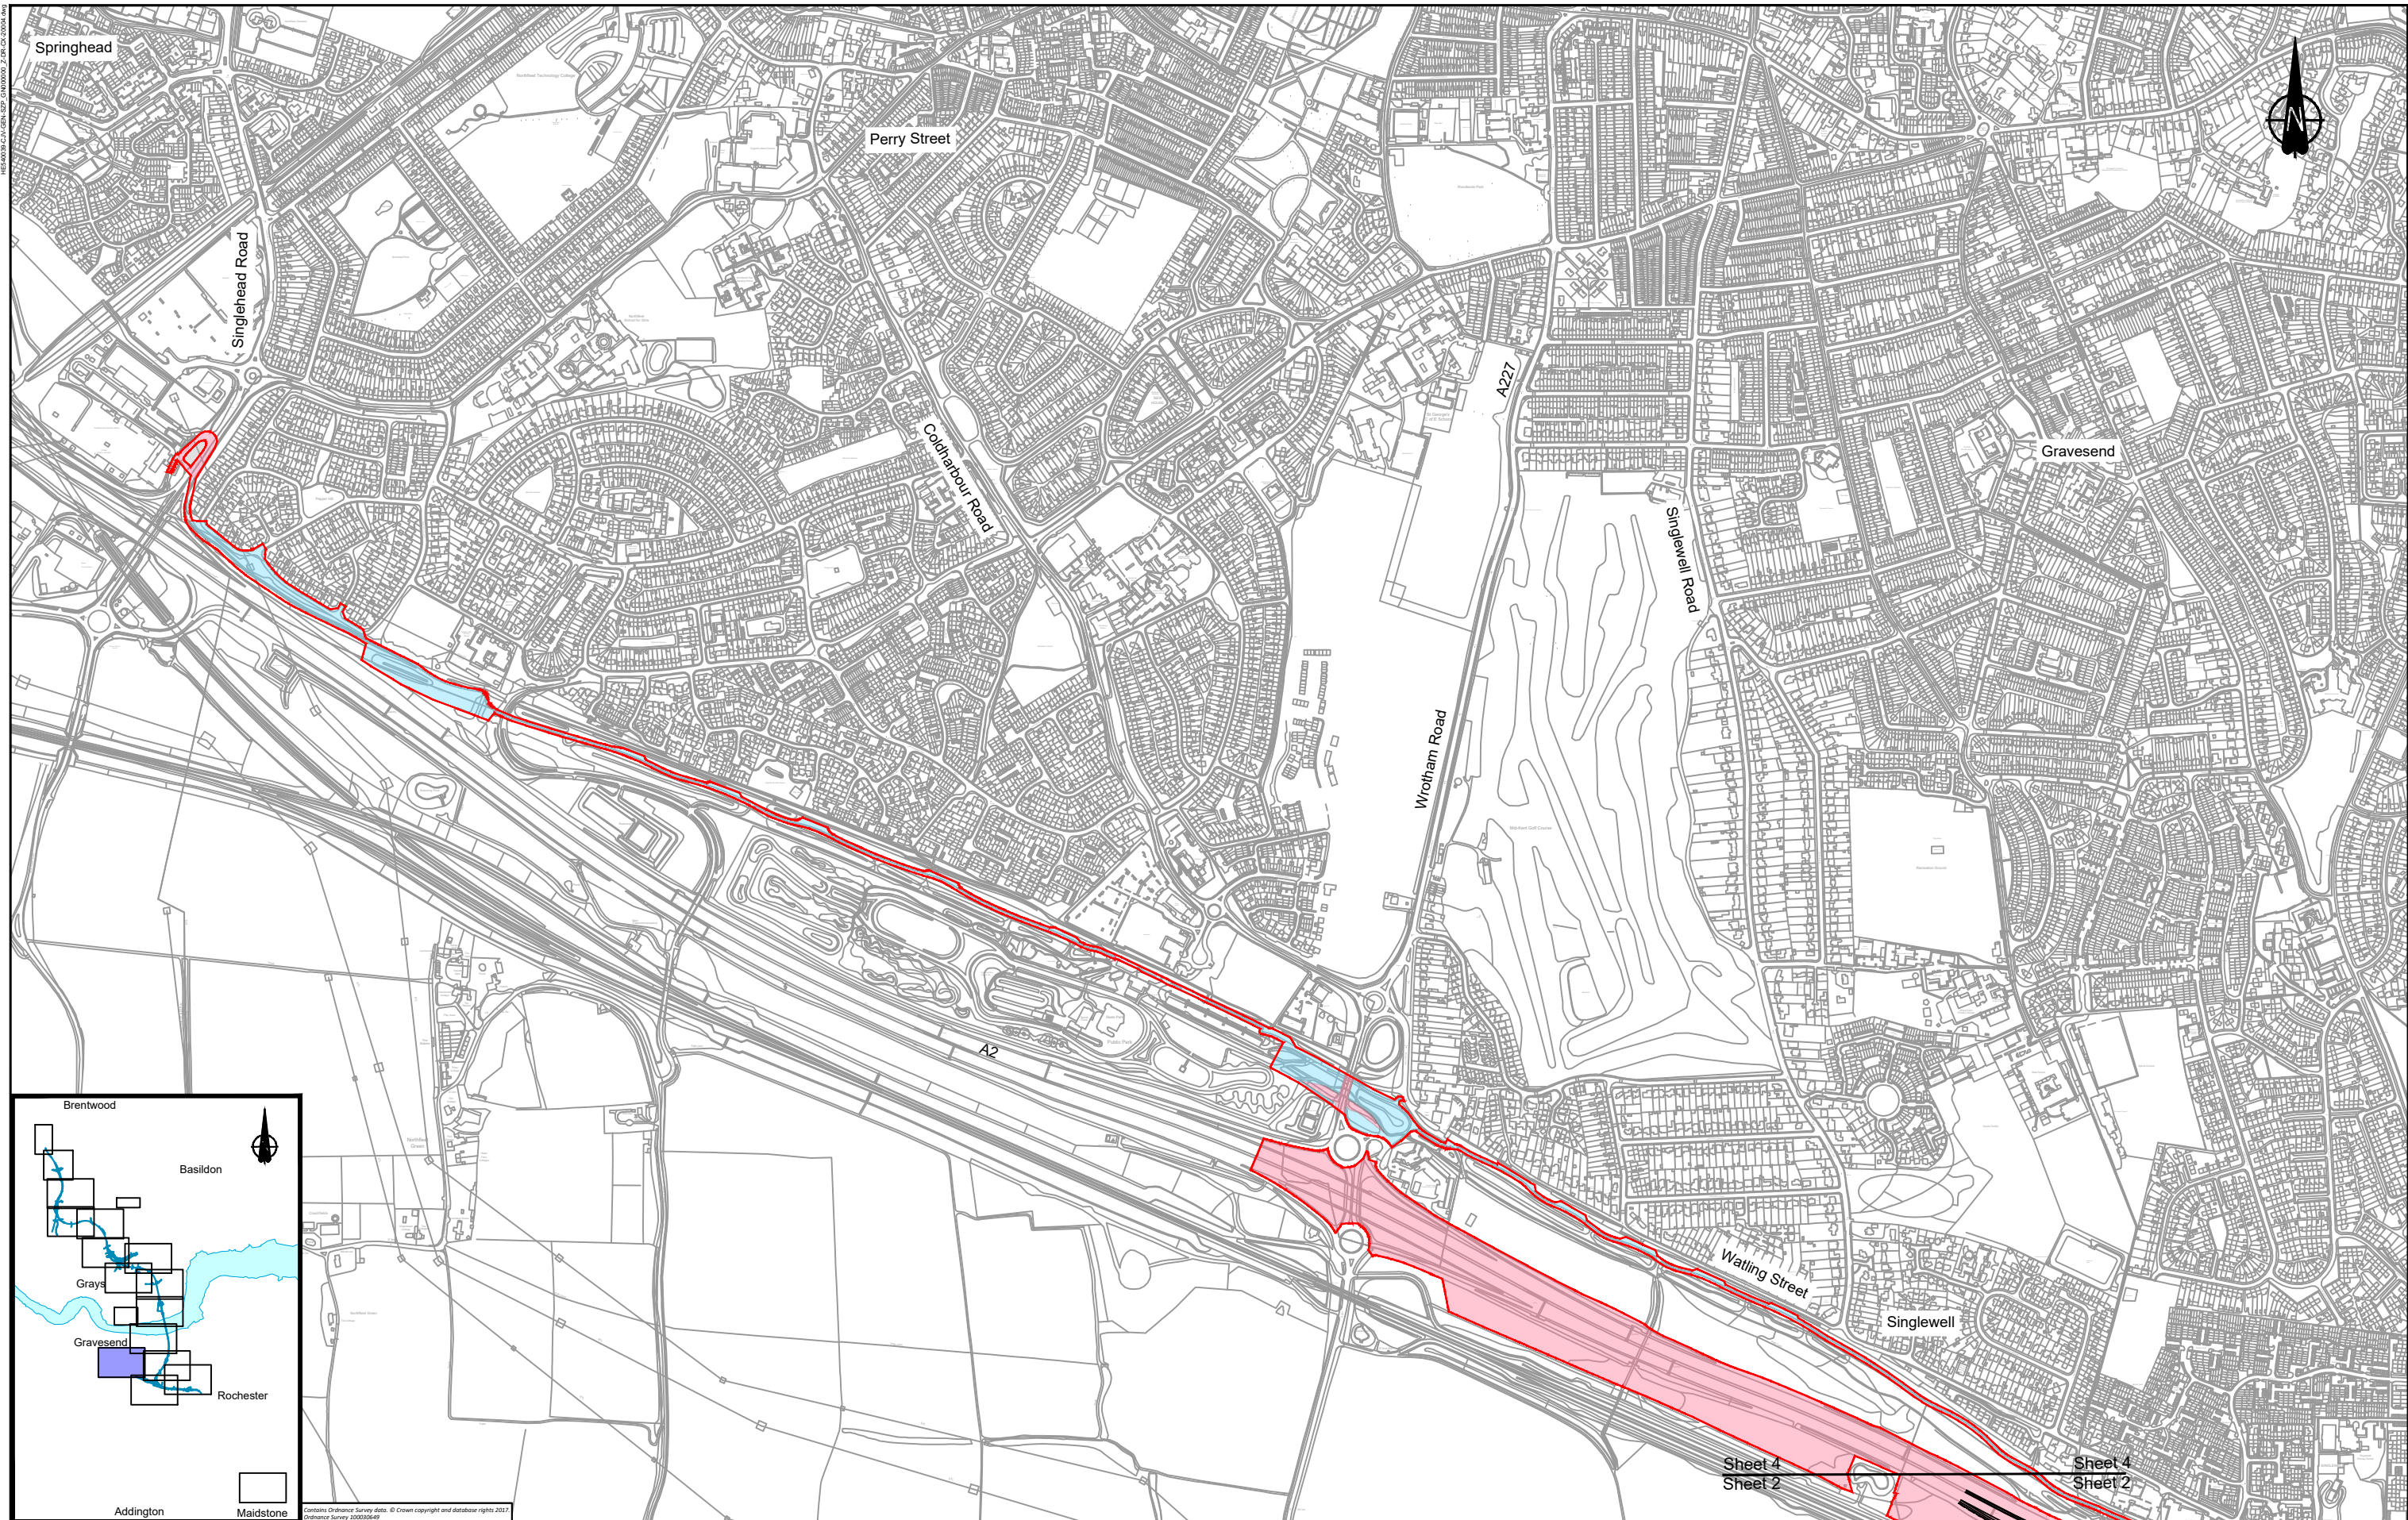

LEGEND:	
	Flood compensation area
	Order limits
	Building access affected/building partially affected
	Building requiring demolition
	Potential site for ancient woodland compensation
	Potential receptor site for protected species
	Ecology compensation planting
	Permanent Acquisition of Subsoil and Rights
	Permanent Acquisition of Land
	Temporary Possession of Land Only
	Temporary Possession of Land and Permanent Acquisition of Rights
	Permanent Acquisition of Subsoil and Rights and Temporary Possession of Land at Surface
	Land not included within the Order limits

**NOTES:**

- Refer to the General Arrangement map book for open space provision, replacement open space and replacement common land.



0 50 100 150 200 METRES  
SCALE 1:10000 at A3

Client


**PROPOSALS FOR CONSULTATION**


Project **LOWER THAMES CROSSING LOCAL REFINEMENT CONSULTATION**

Drawing title **LAND USE LETTER SHEET 4**

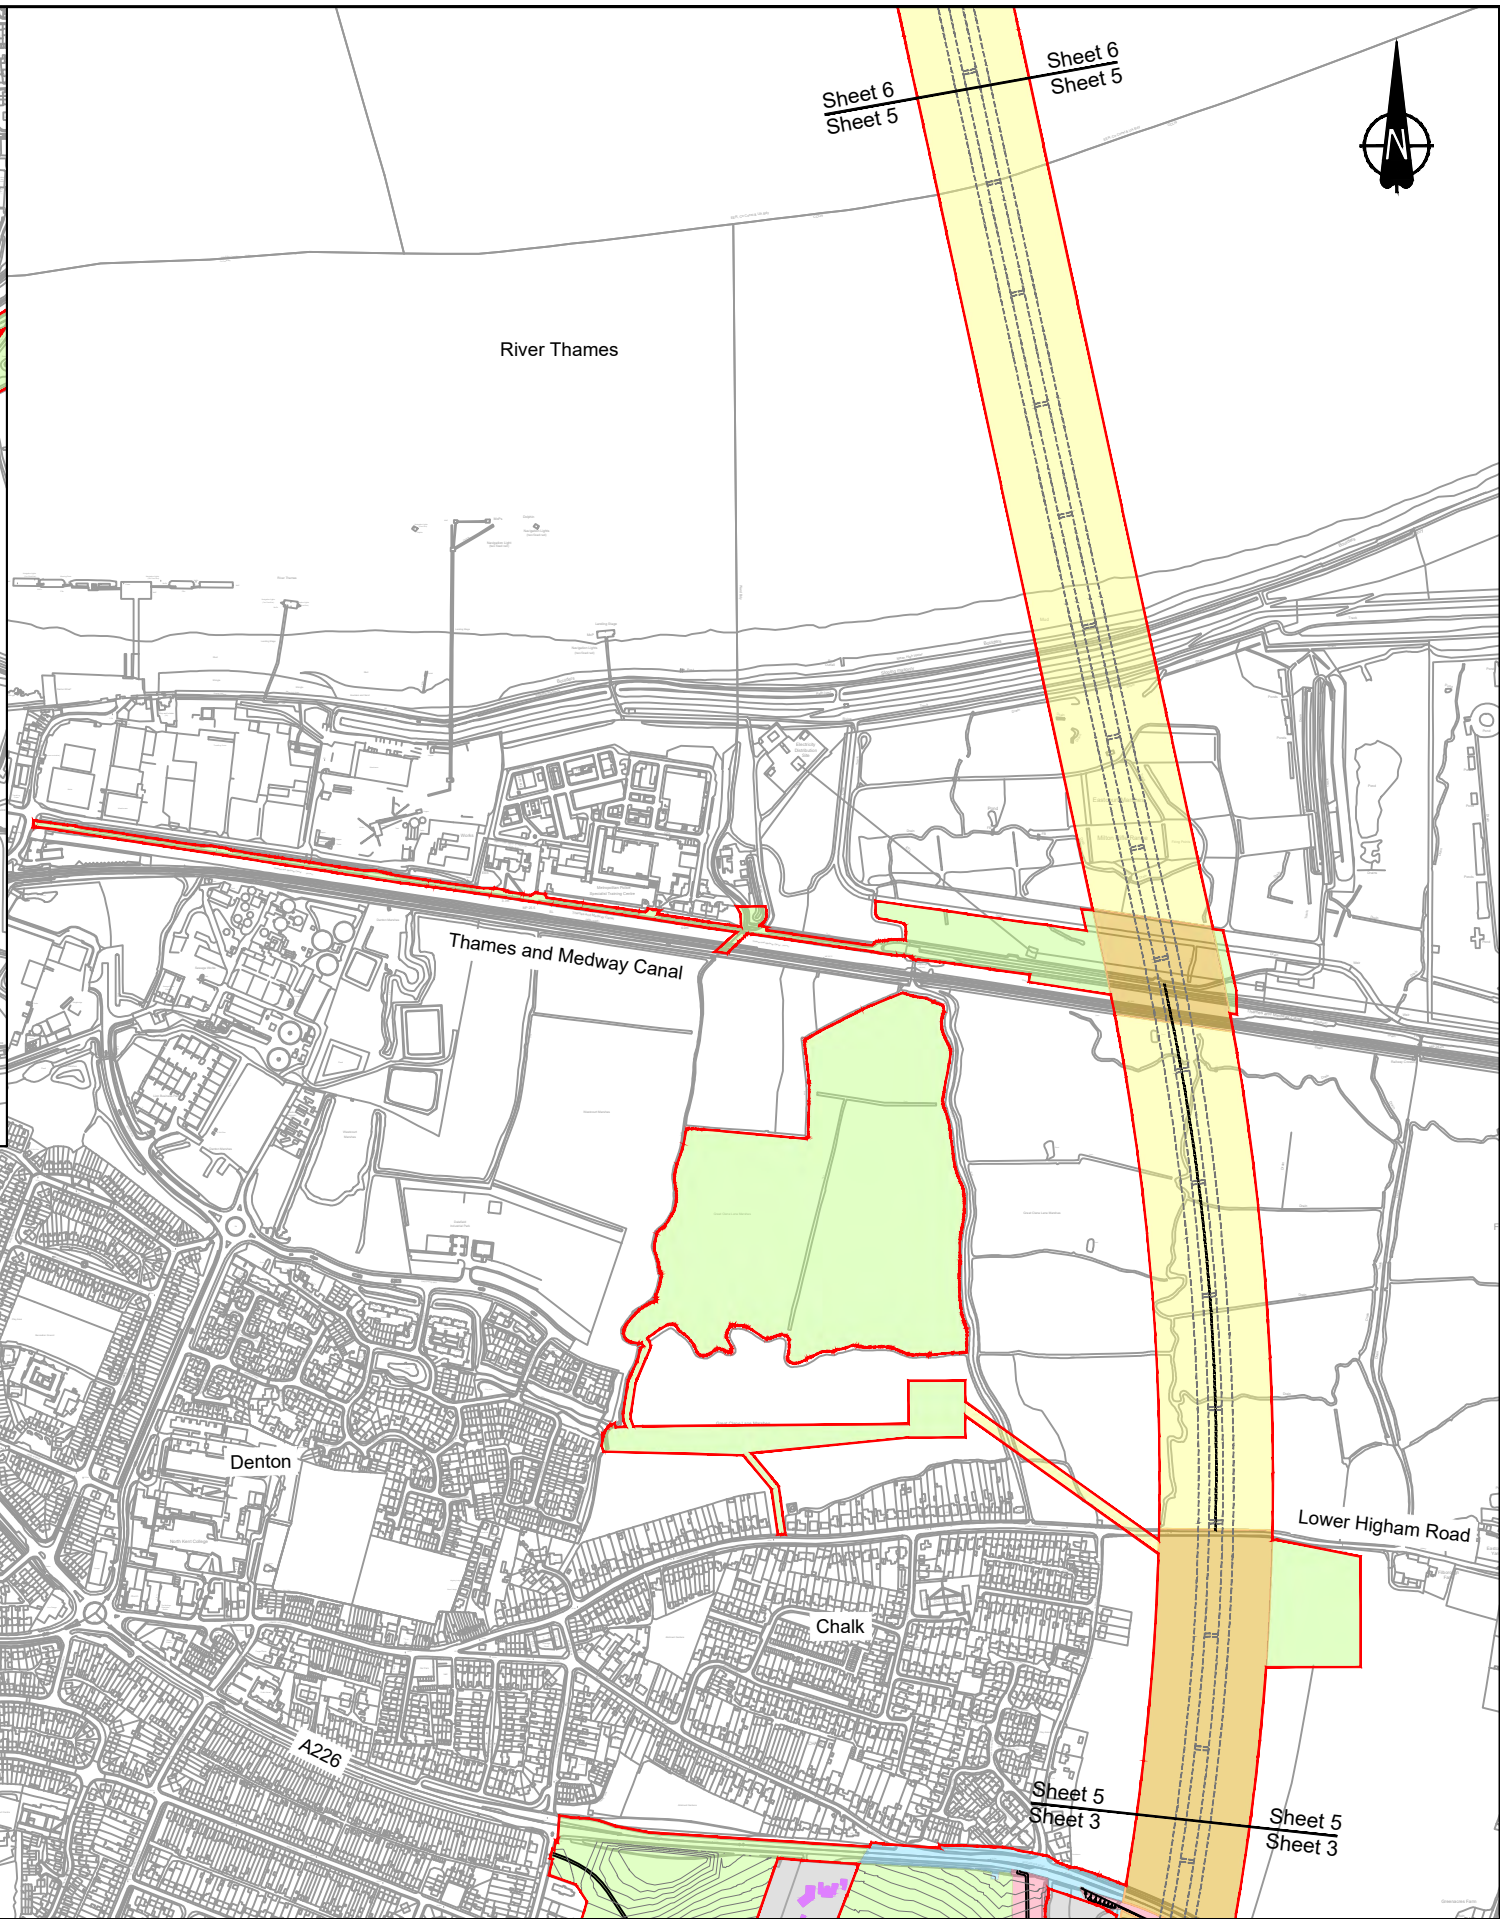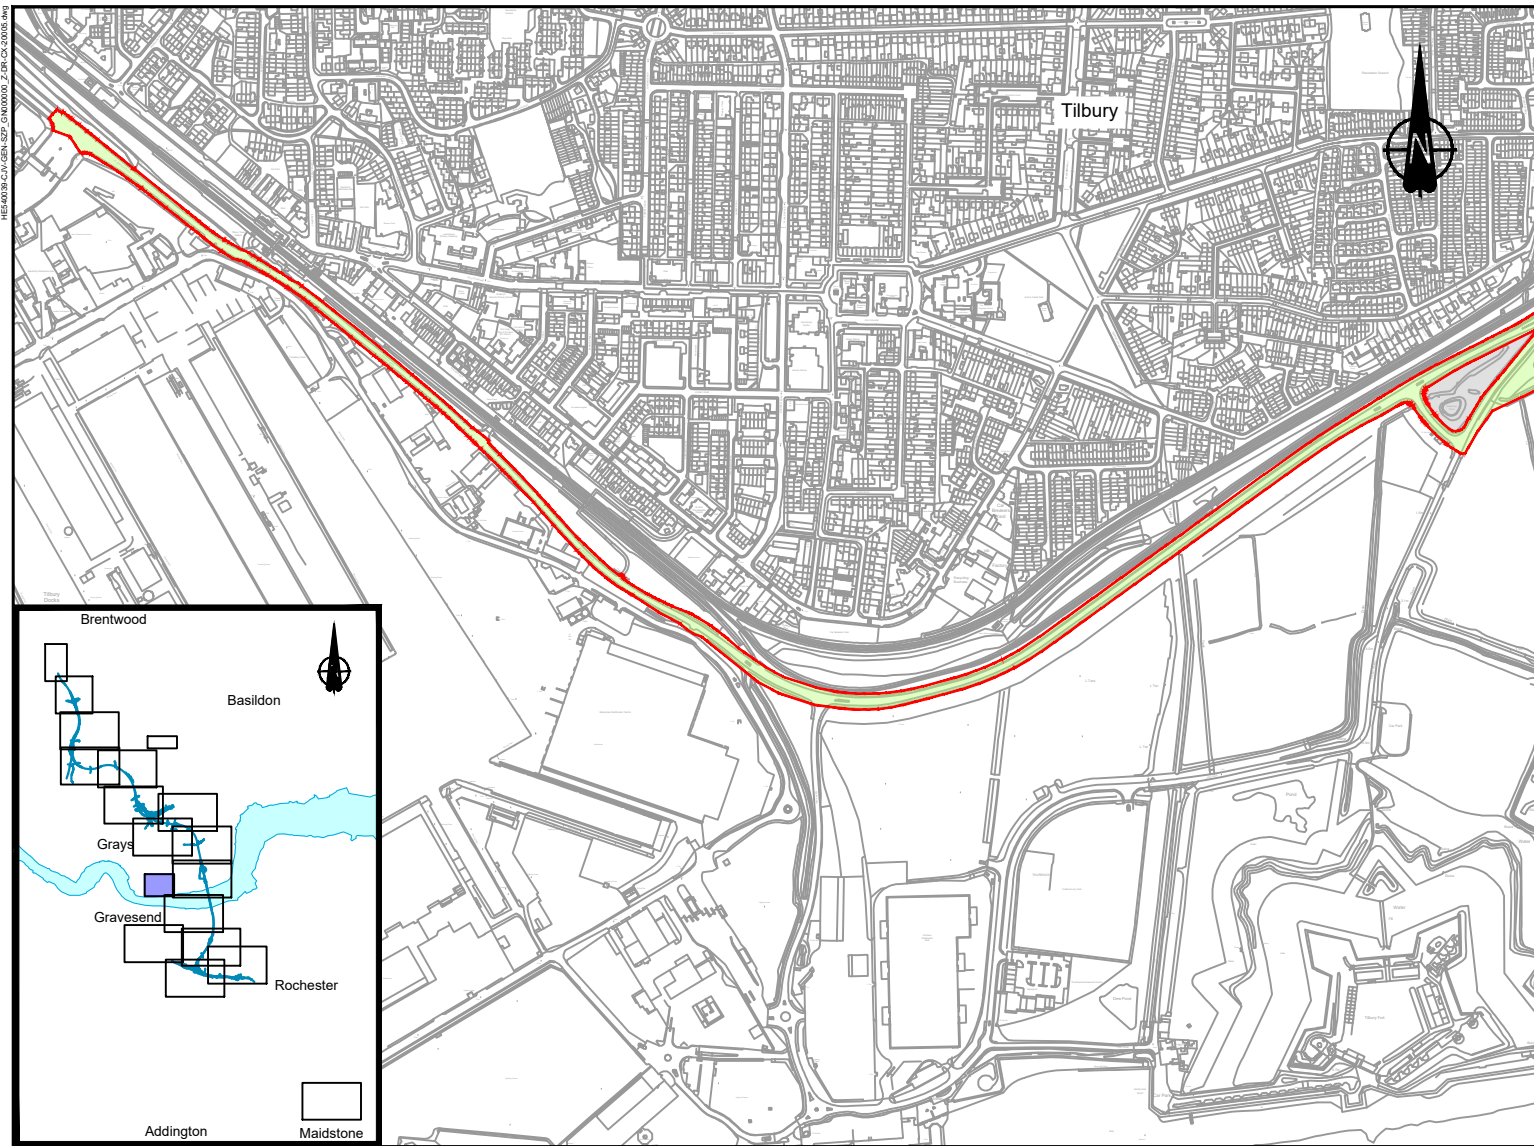

<b>LEGEND:</b> Flood compensation area Order limits Building access affected/building partially affected Building requiring demolition Potential site for ancient woodland compensation Potential receptor site for protected species Ecology compensation planting Permanent Acquisition of Subsoil and Rights Permanent Acquisition of Land Temporary Possession of Land Only Temporary Possession of Land and Permanent Acquisition of Rights Permanent Acquisition of Subsoil and Rights and Temporary Possession of Land at Surface Land not included within the Order limits		<b>NOTES:</b> 1. Refer to the General Arrangement map book for open space provision, replacement open space and replacement common land.	Client  <b>PROPOSALS FOR CONSULTATION</b>	Project <b>LOWER THAMES CROSSING LOCAL REFINEMENT CONSULTATION</b> Drawing title <b>LAND USE LETTER SHEET 5</b>
---	--	---	---	--

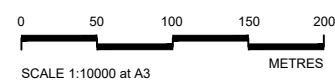

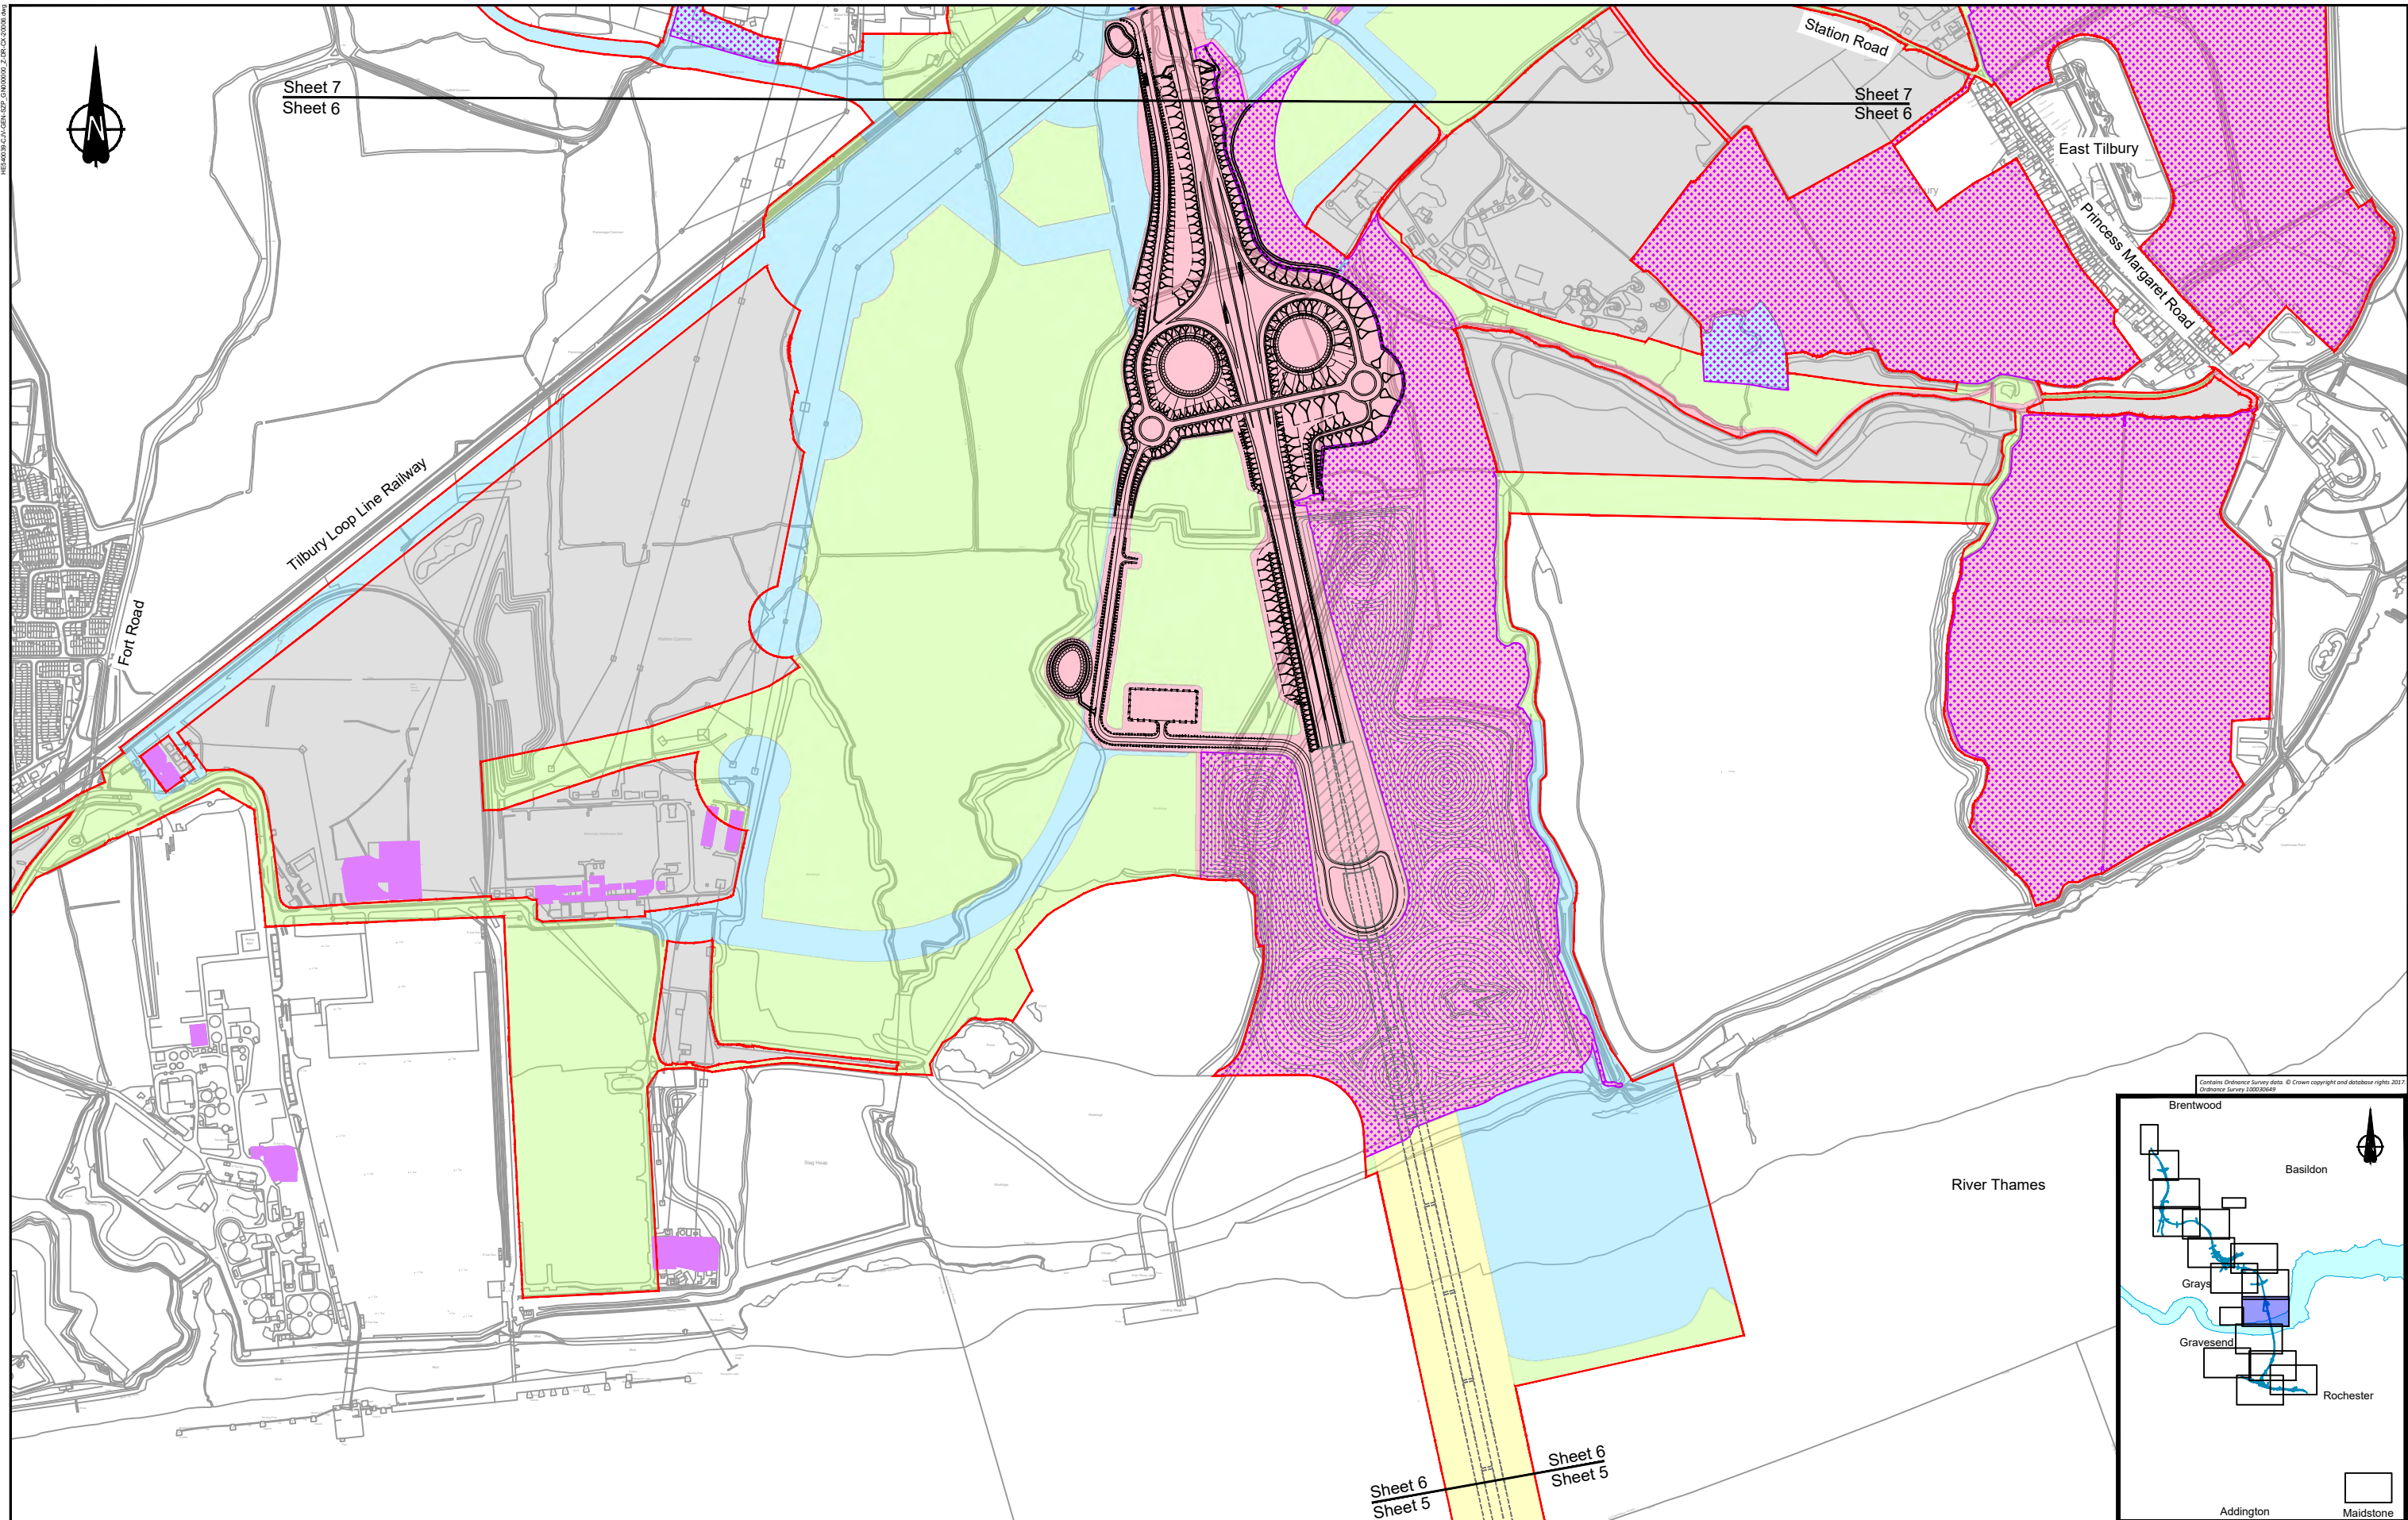

**LEGEND:**

- Flood compensation area
- Order limits
- Building access affected/building partially affected
- Building requiring demolition

- Potential site for ancient woodland compensation
- Potential receptor site for protected species
- Ecology compensation planting

- Permanent Acquisition of Subsoil and Rights
- Permanent Acquisition of Land
- Temporary Possession of Land Only

- Temporary Possession of Land and Permanent Acquisition of Rights
- Permanent Acquisition of Subsoil and Rights and Temporary Possession of Land at Surface
- Land not included within the Order limits

**NOTES:**

- Refer to the General Arrangement map book for open space provision, replacement open space and replacement common land.


0 100 200 300 400 METRES  
SCALE 1:10000 at A3

Client

**PROPOSALS FOR CONSULTATION**

Project **LOWER THAMES CROSSING LOCAL REFINEMENT CONSULTATION**

Drawing title **LAND USE LETTER SHEET 6**

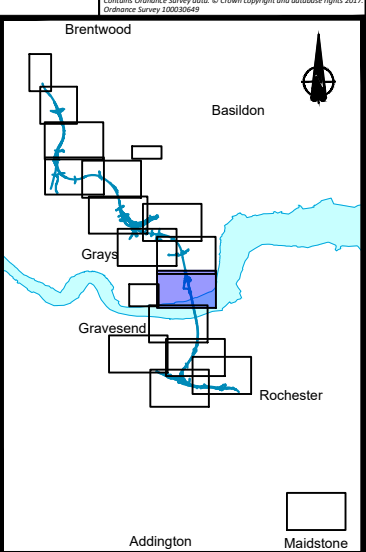



HE:40032/CA/GEN/SP/04/00000\_2.DWG/2008.dwg

Sheet 7  
Sheet 6

Sheet 7  
Sheet 6

Sheet 6  
Sheet 5

Contains Ordnance Survey data. © Crown copyright and database rights 2017. Ordnance Survey 100030649

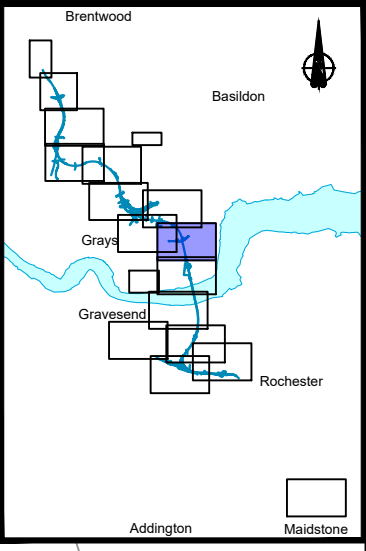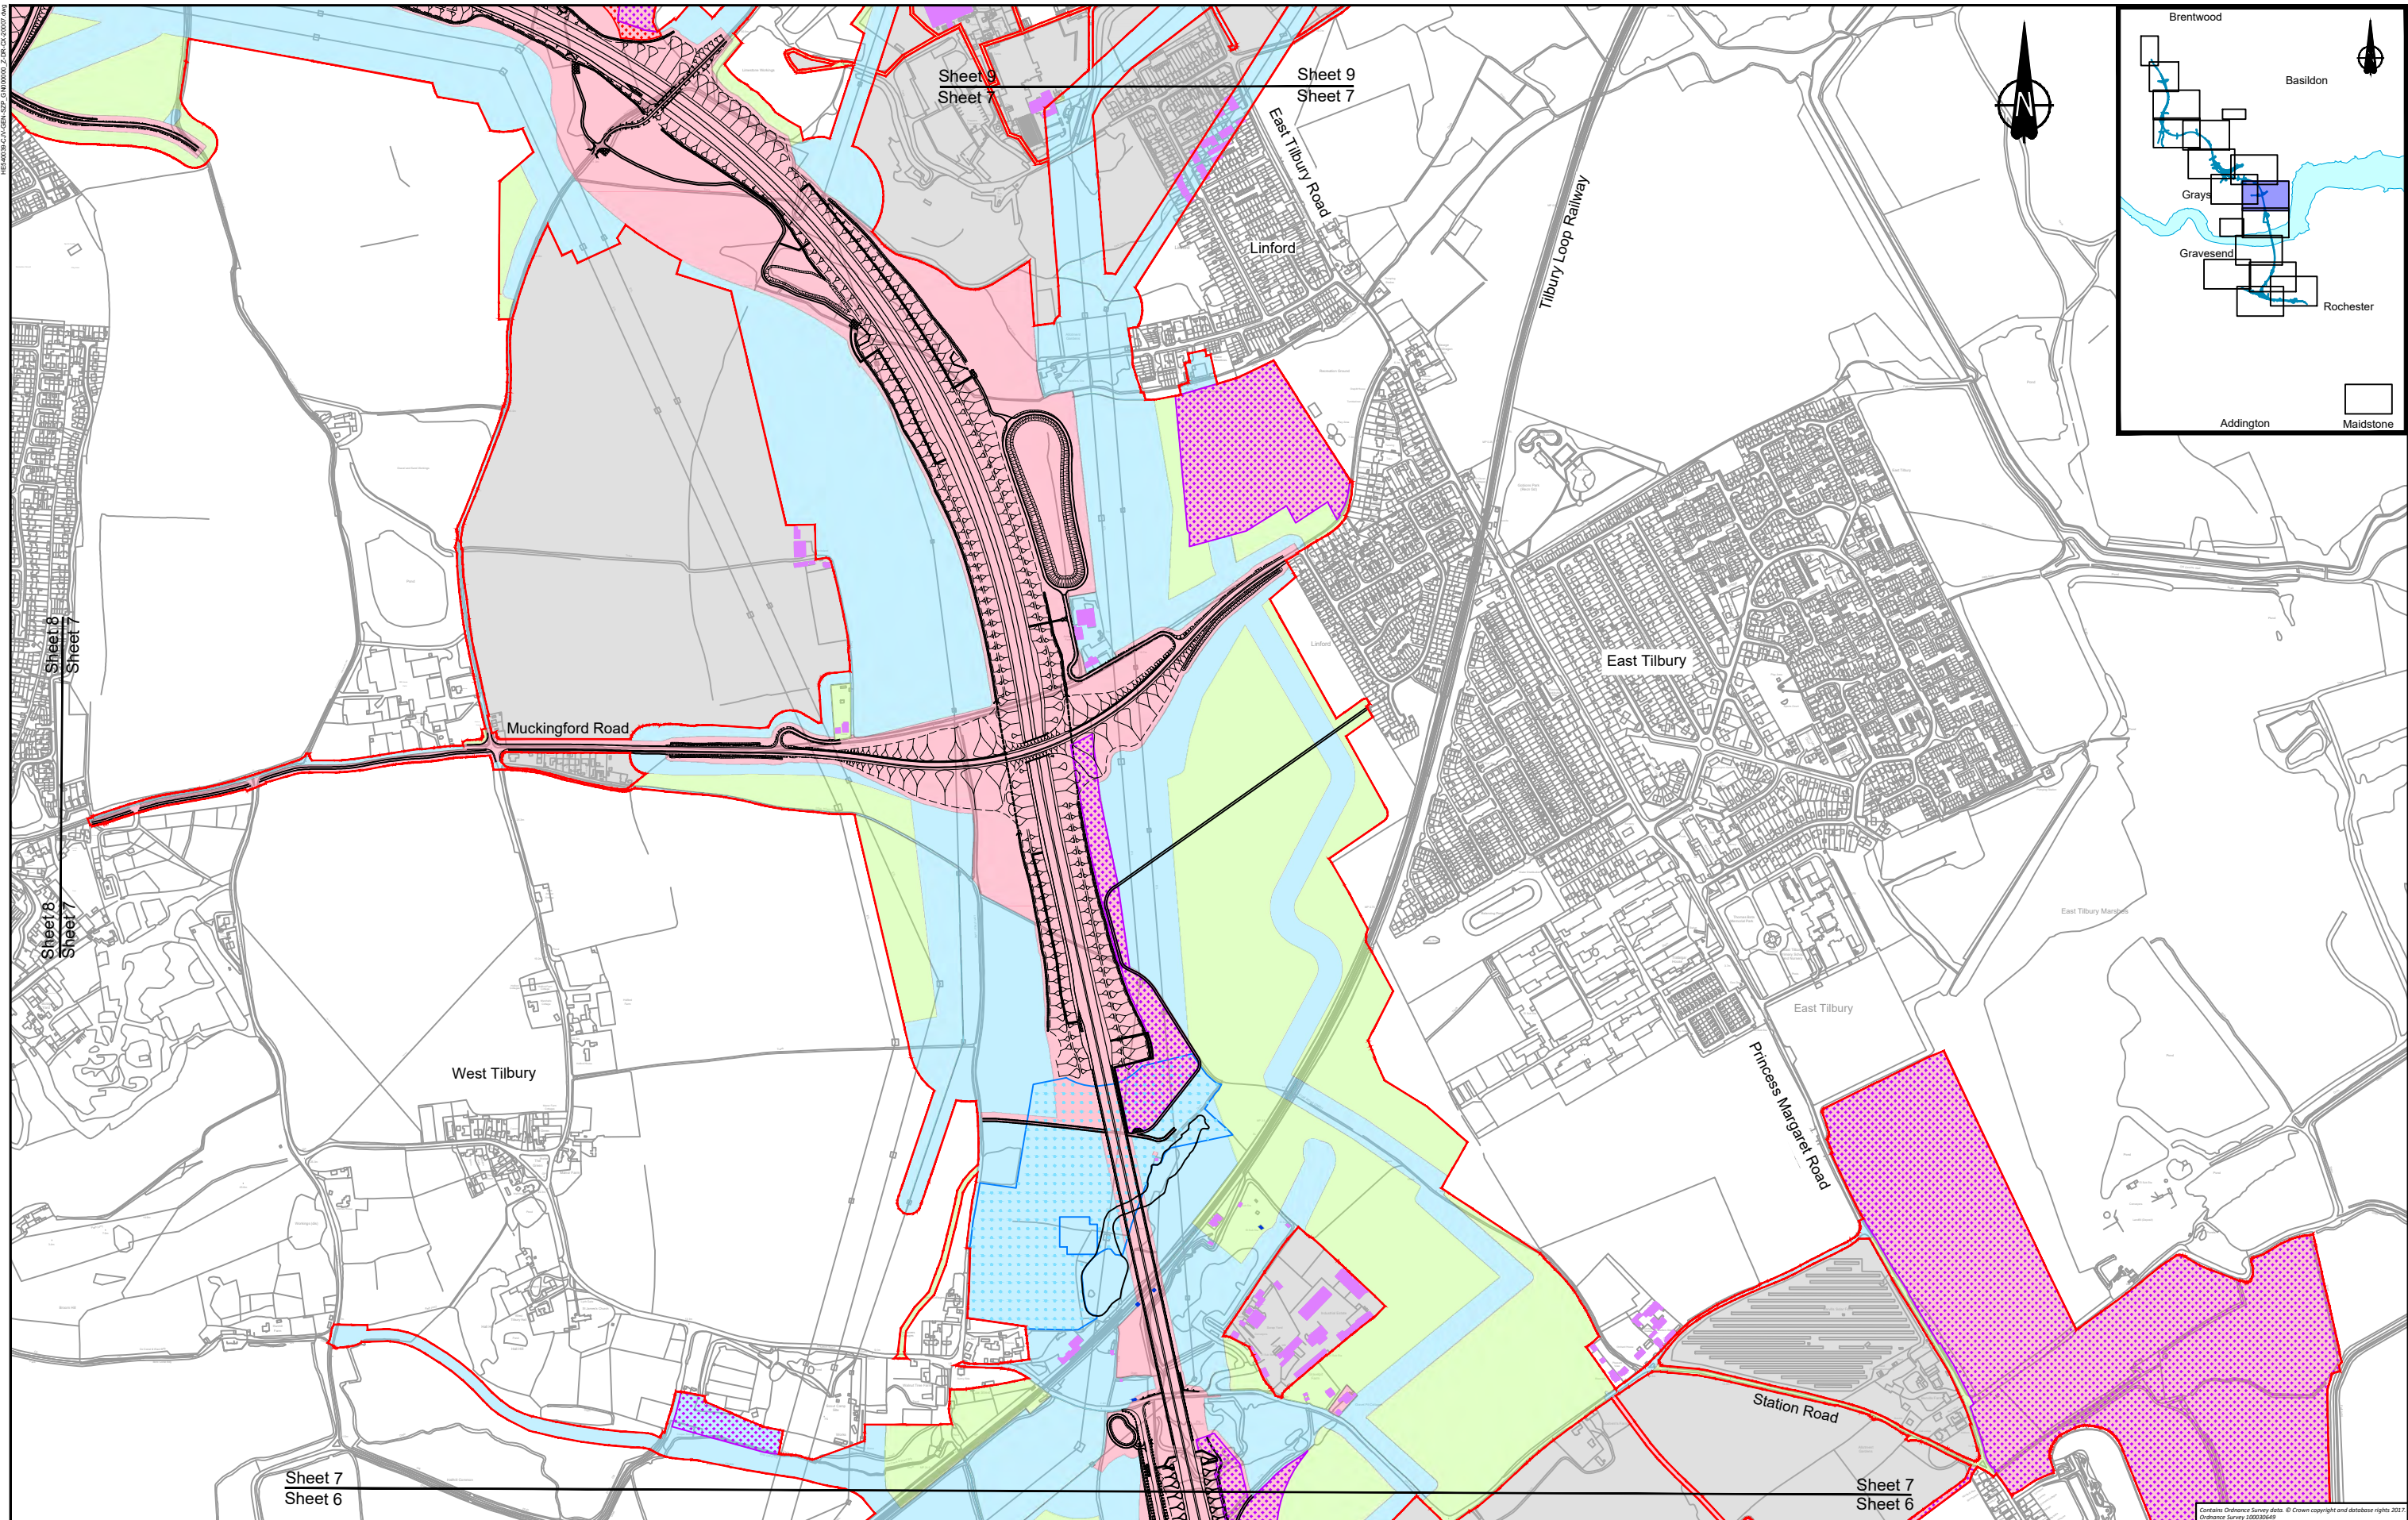

LEGEND:			
	Flood compensation area		Potential site for ancient woodland compensation
	Order limits		Potential receptor site for protected species
	Building access affected/building partially affected		Ecology compensation planting
	Building requiring demolition		Permanent Acquisition of Subsoil and Rights
			Permanent Acquisition of Land
			Temporary Possession of Land Only
			Temporary Possession of Land and Permanent Acquisition of Rights
			Permanent Acquisition of Subsoil and Rights and Temporary Possession of Land at Surface
			Land not included within the Order limits

**NOTES:**

1. Refer to the General Arrangement map book for open space provision, replacement open space and replacement common land.

0 50 100 150 200  
SCALE 1:10000 at A3 METRES

Client



**PROPOSALS FOR CONSULTATION**

Project **LOWER THAMES CROSSING LOCAL REFINEMENT CONSULTATION**

Drawing title **LAND USE LETTER SHEET 7**

HE:4036/C:\GEN\SZ\04\00000\_2.DWG (2/2/2007) AM



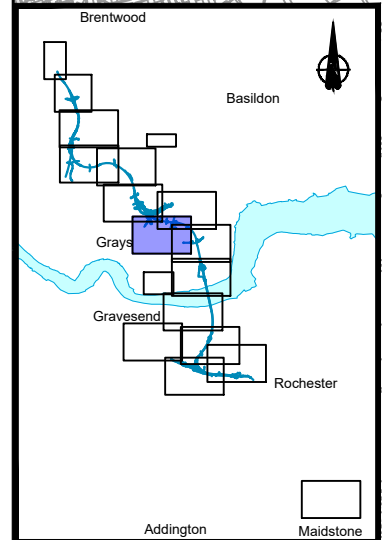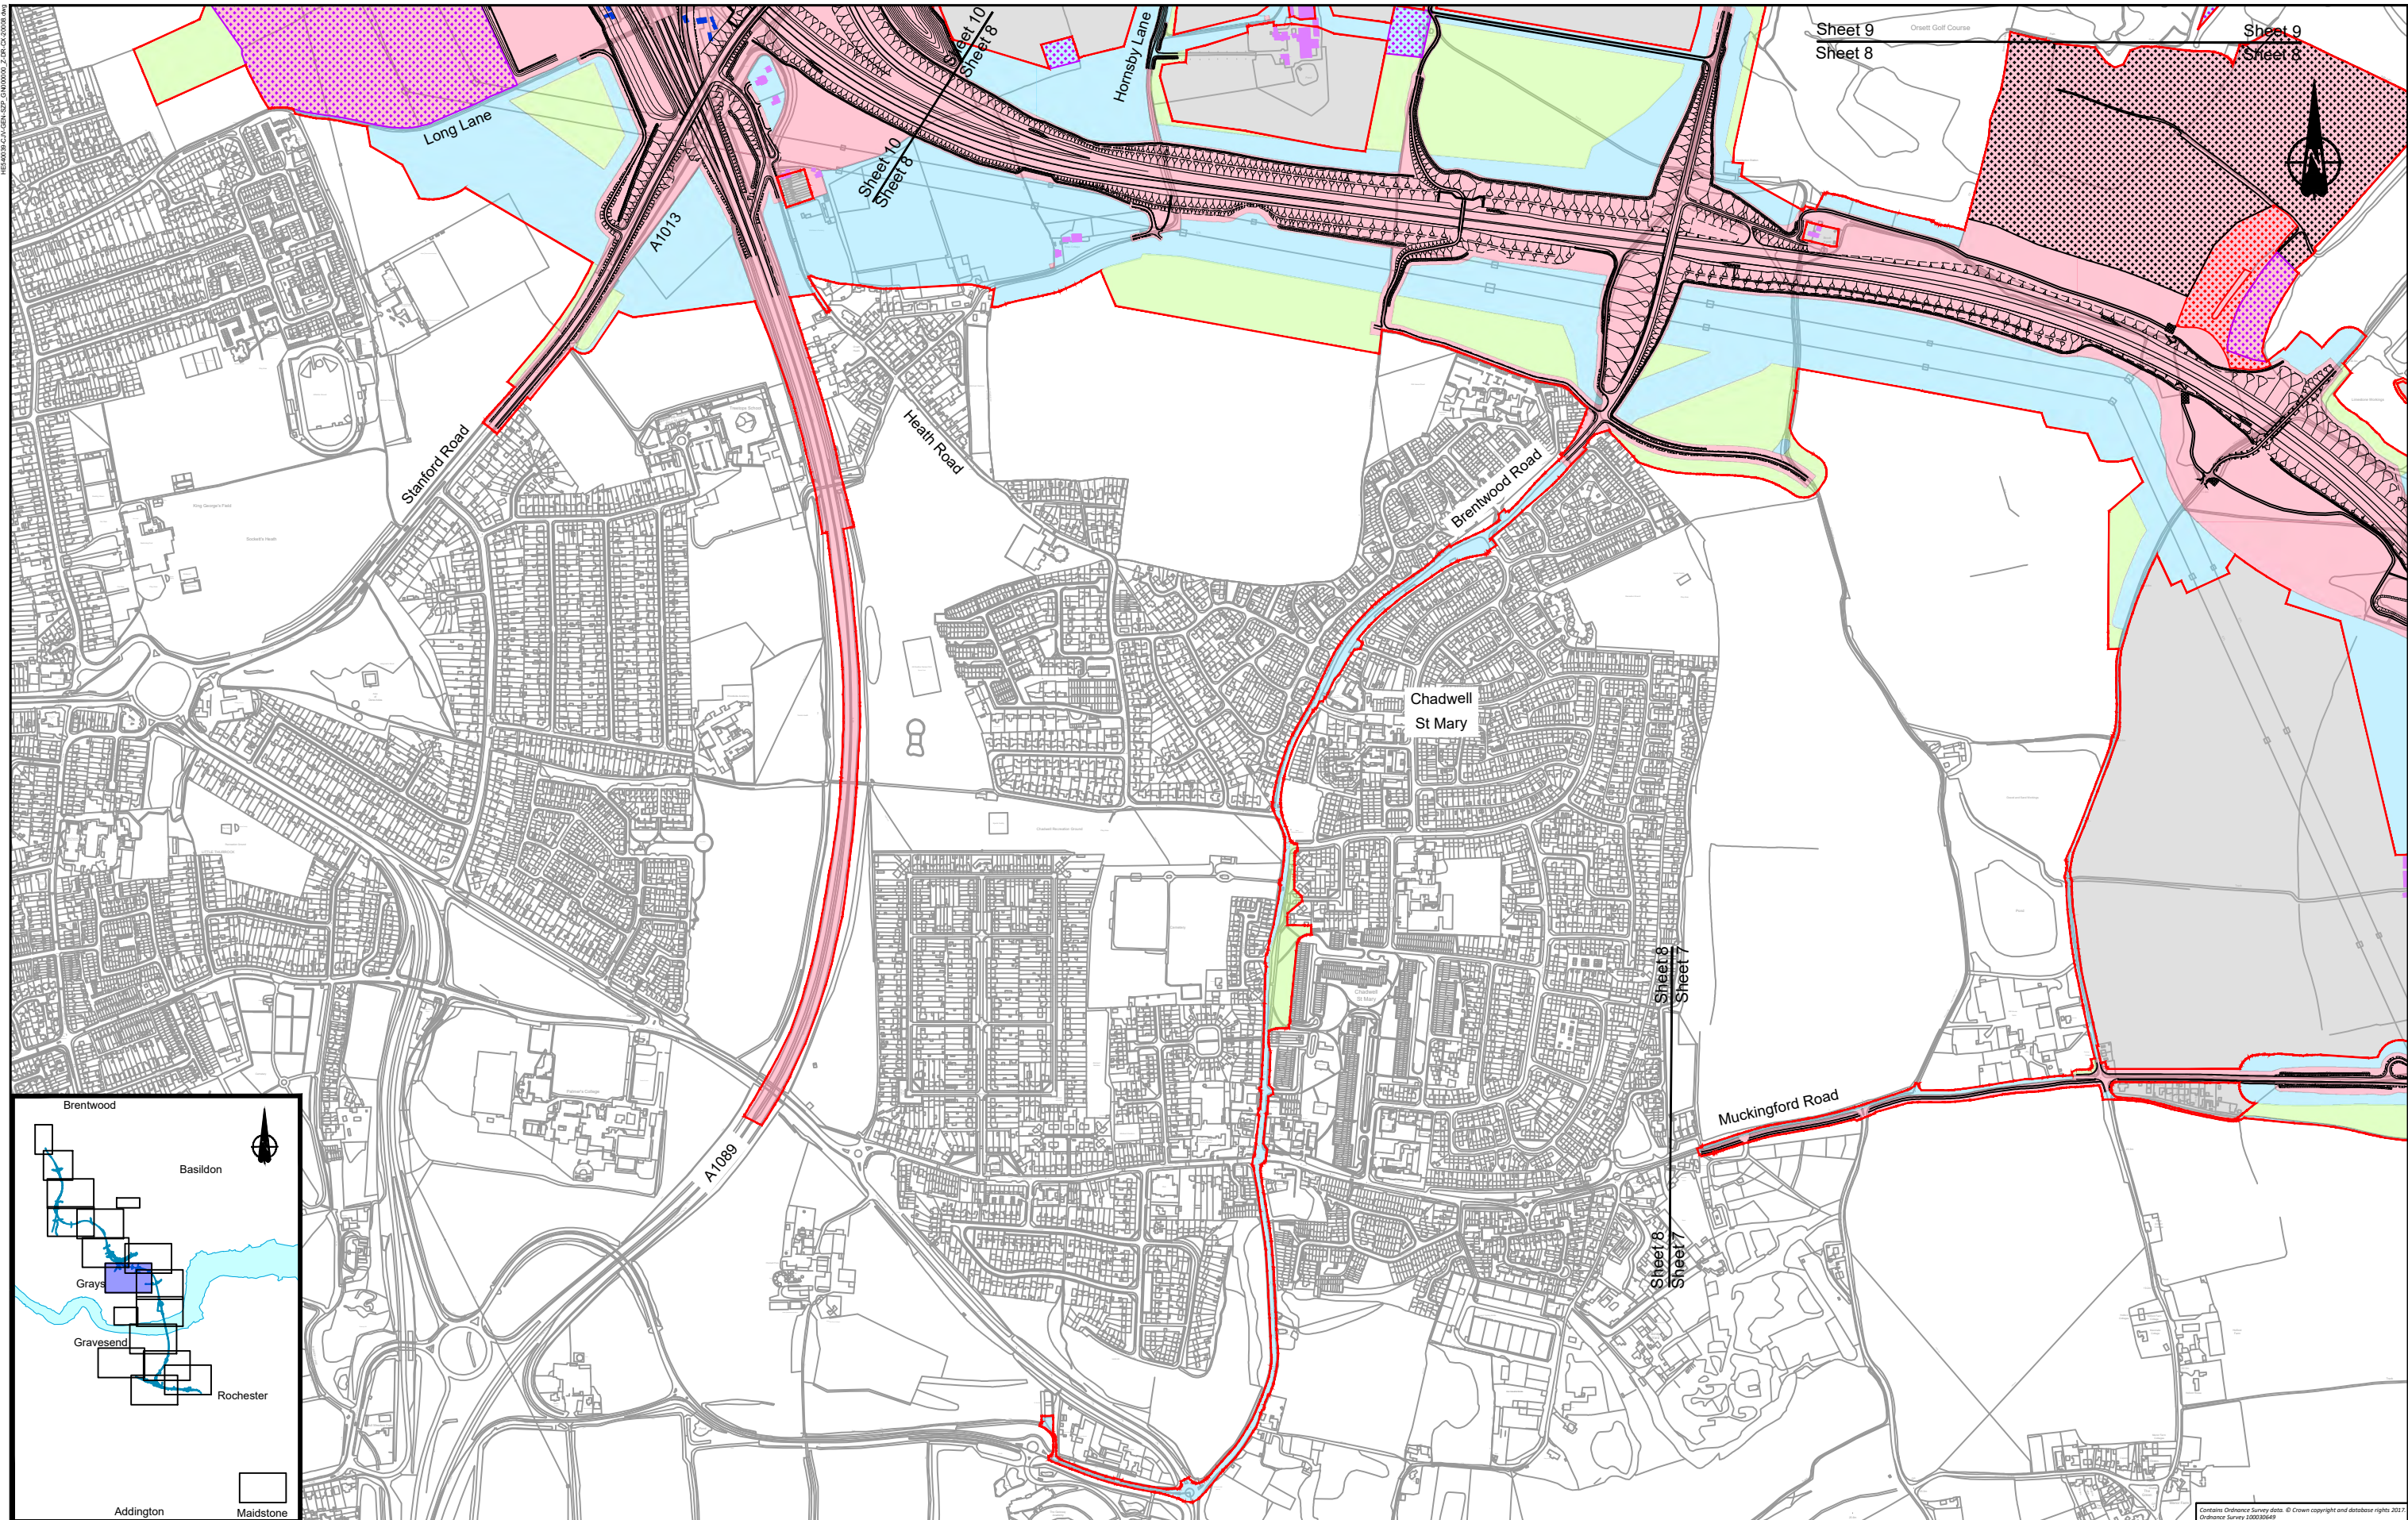

**LEGEND:**

	Flood compensation area		Potential site for ancient woodland compensation
	Order limits		Potential receptor site for protected species
	Building access affected/building partially affected		Ecology compensation planting
	Building requiring demolition		

	Permanent Acquisition of Subsoil and Rights		Temporary Possession of Land and Permanent Acquisition of Rights
	Permanent Acquisition of Land		Permanent Acquisition of Subsoil and Rights and Temporary Possession of Land at Surface
	Temporary Possession of Land Only		Land not included within the Order limits

**NOTES:**

- Refer to the General Arrangement map book for open space provision, replacement open space and replacement common land.

0 50 100 150 200  
SCALE 1:10000 at A3 METRES

Client


**PROPOSALS FOR CONSULTATION**

Project **LOWER THAMES CROSSING LOCAL REFINEMENT CONSULTATION**

Drawing title **LAND USE LETTER SHEET 8**

HE:4036/C/GEN/SZ/04/00000\_2/06/20/08/04

Contains Ordnance Survey data. © Crown copyright and database rights 2017. Ordnance Survey 100010049

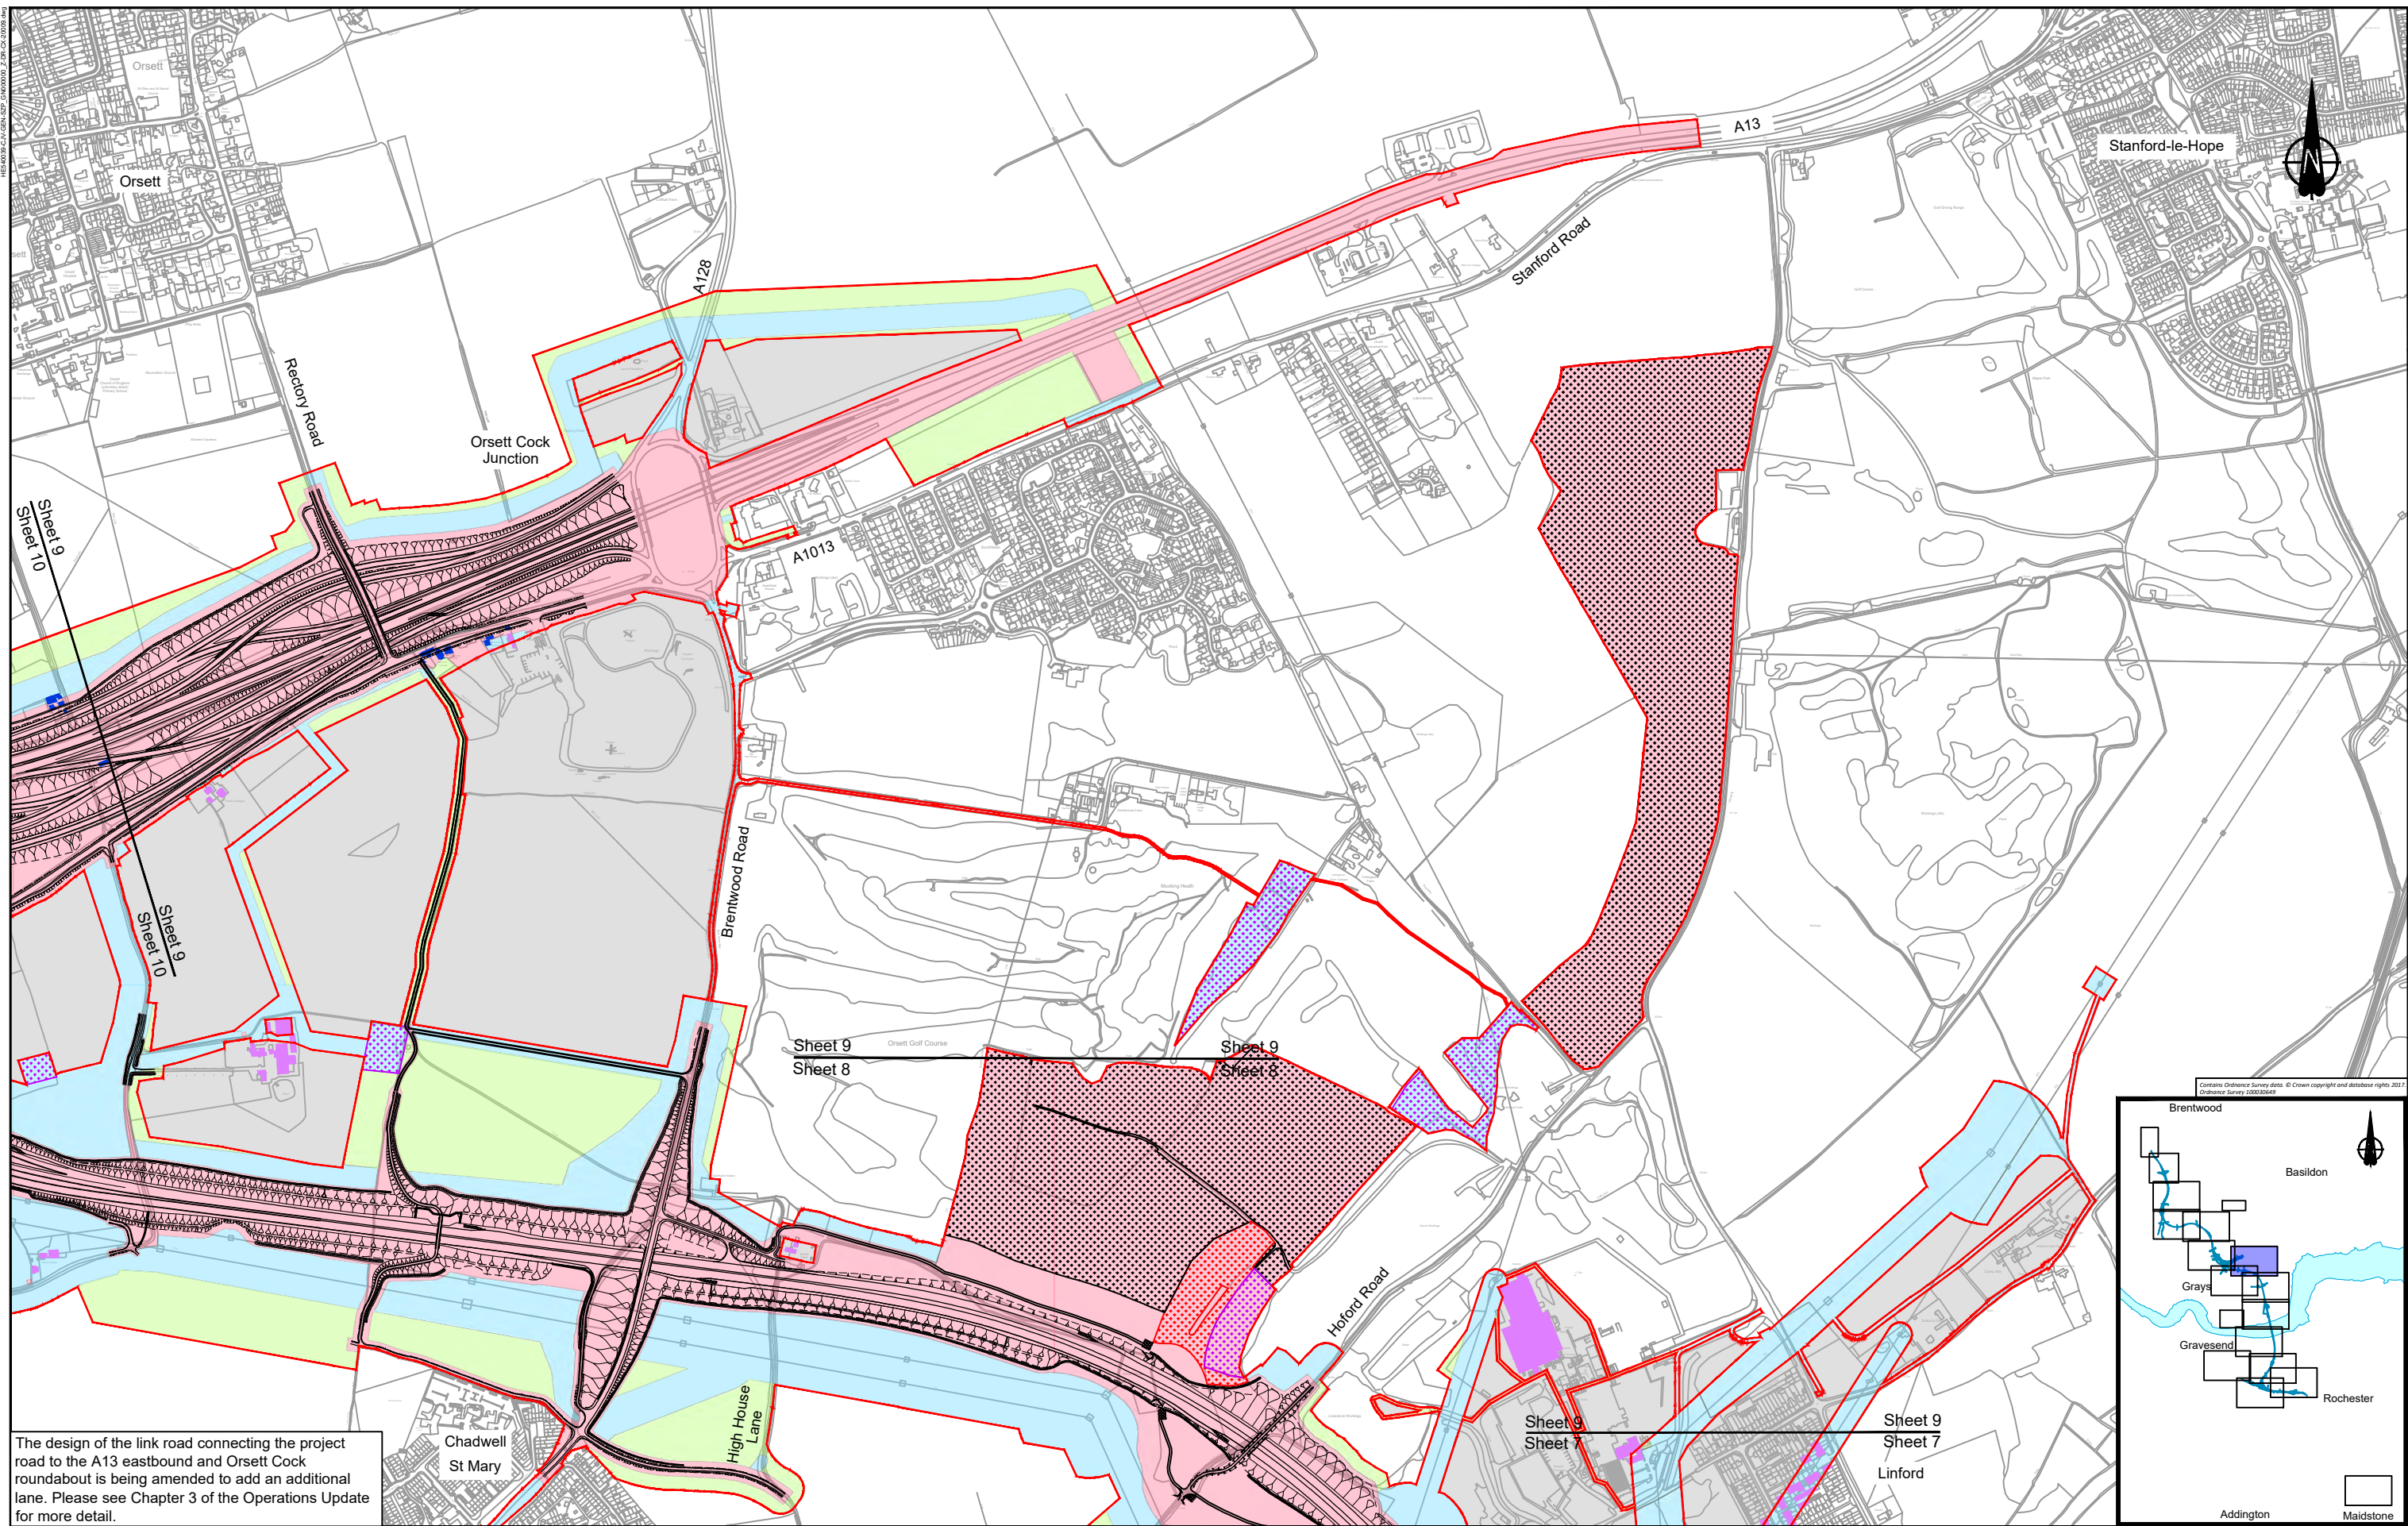

The design of the link road connecting the project road to the A13 eastbound and Orsett Cock roundabout is being amended to add an additional lane. Please see Chapter 3 of the Operations Update for more detail.

LEGEND:	
	Flood compensation area
	Order limits
	Building access affected/building partially affected
	Building requiring demolition
	Potential site for ancient woodland compensation
	Potential receptor site for protected species
	Ecology compensation planting
	Permanent Acquisition of Subsoil and Rights
	Permanent Acquisition of Land
	Temporary Possession of Land Only
	Temporary Possession of Land and Permanent Acquisition of Rights
	Permanent Acquisition of Subsoil and Rights and Temporary Possession of Land at Surface
	Land not included within the Order limits

**NOTES:**  
 1. Refer to the General Arrangement map book for open space provision, replacement open space and replacement common land.


0 50 100 150 200  
 SCALE 1:10000 at A3  
 METRES

Client


**PROPOSALS FOR CONSULTATION**

Project LOWER THAMES CROSSING  
 LOCAL REFINEMENT CONSULTATION

Drawing title **LAND USE LETTER SHEET 9**

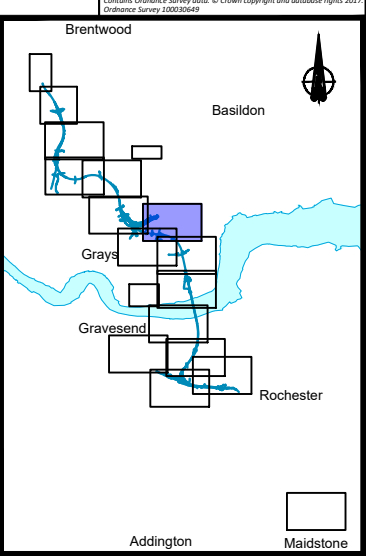


HE40036/C/GEN/SZ/04/00000\_2.DWG (2/20/2018) 04

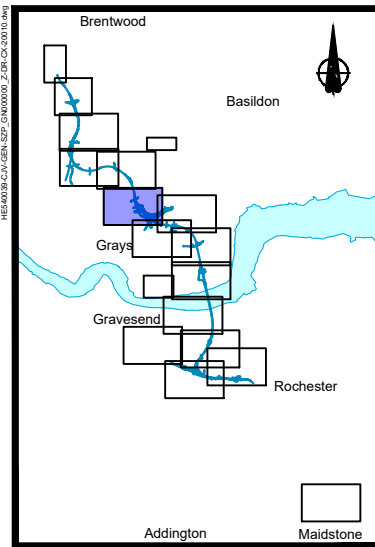

Sheet 11  
Sheet 10

Sheet 11  
Sheet 10

Contains Ordnance Survey data. © Crown copyright and database rights 2017. Ordnance Survey 100016469

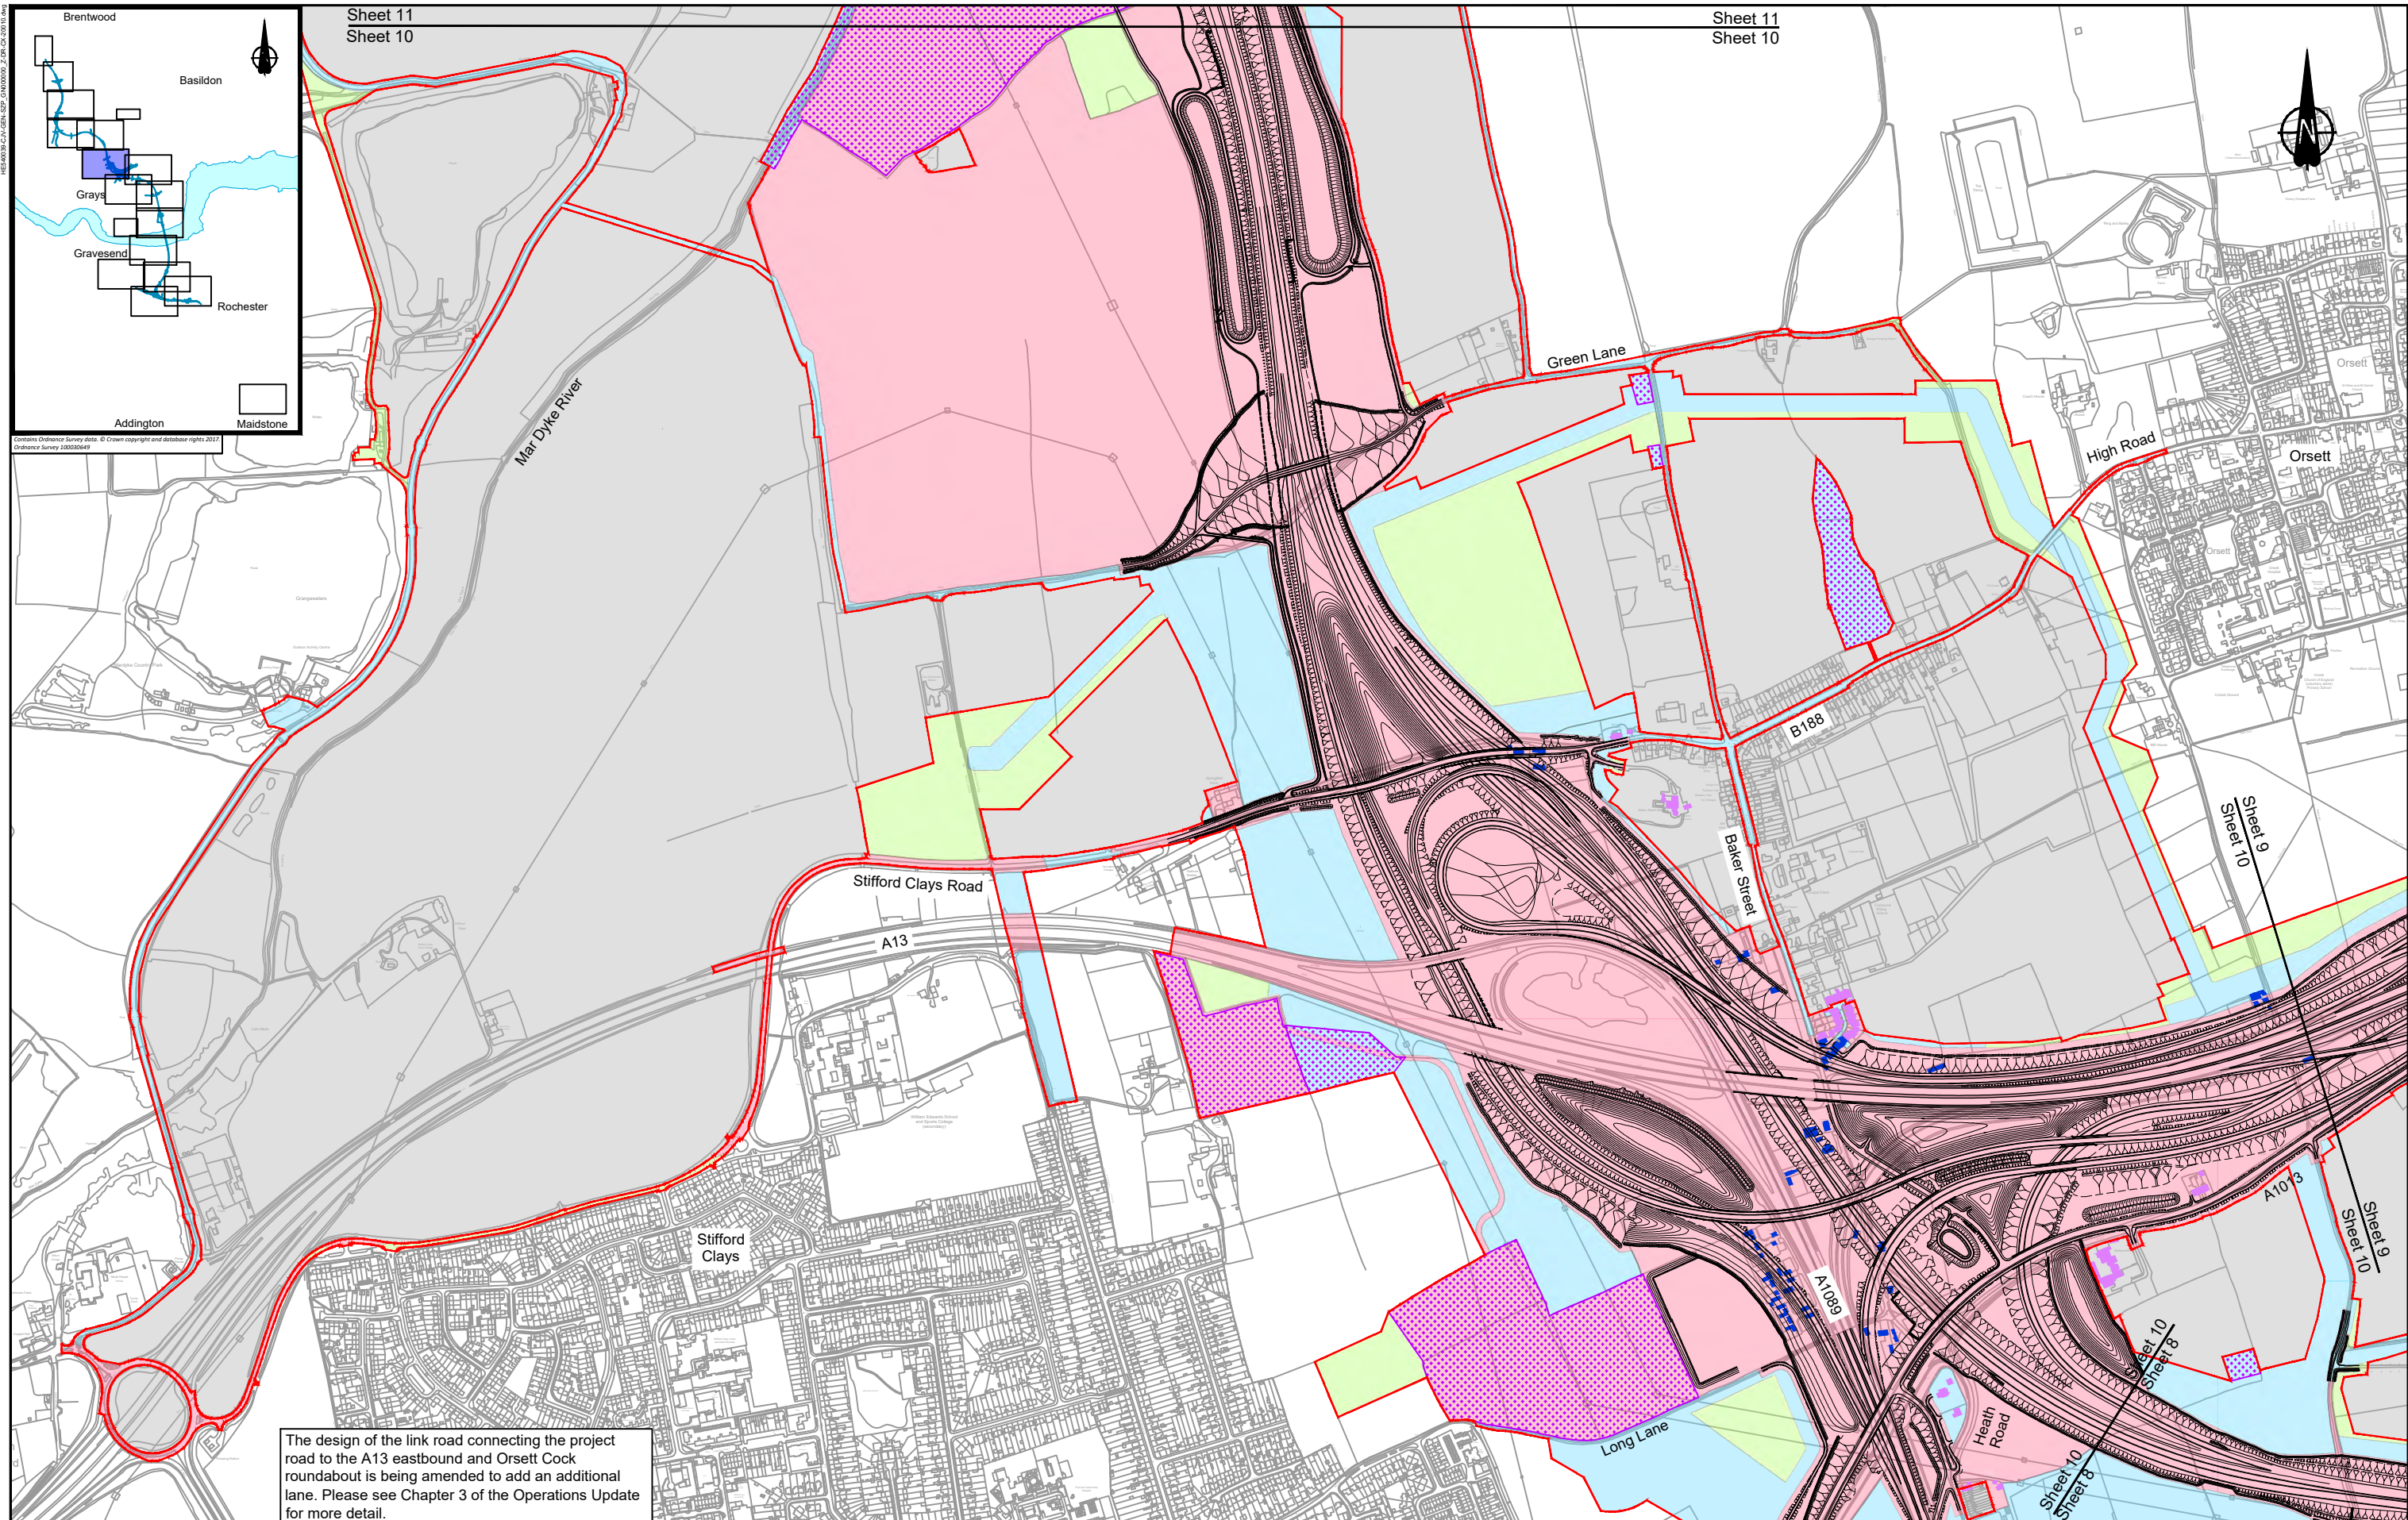

The design of the link road connecting the project road to the A13 eastbound and Orsett Cock roundabout is being amended to add an additional lane. Please see Chapter 3 of the Operations Update for more detail.

LEGEND:	
	Flood compensation area
	Potential site for ancient woodland compensation
	Order limits
	Building access affected/building partially affected
	Building requiring demolition
	Potential receptor site for protected species
	Ecology compensation planting
	Permanent Acquisition of Subsoil and Rights
	Permanent Acquisition of Land
	Temporary Possession of Land Only
	Temporary Possession of Land and Permanent Acquisition of Rights
	Permanent Acquisition of Subsoil and Rights and Temporary Possession of Land at Surface
	Land not included within the Order limits

**NOTES:**  
1. Refer to the General Arrangement map book for open space provision, replacement open space and replacement common land.


0 50 100 150 200 METRES  
SCALE 1:10000 at A3

Client

**PROPOSALS FOR CONSULTATION**

Project LOWER THAMES CROSSING  
LOCAL REFINEMENT CONSULTATION

Drawing title **LAND USE LETTER SHEET 10**

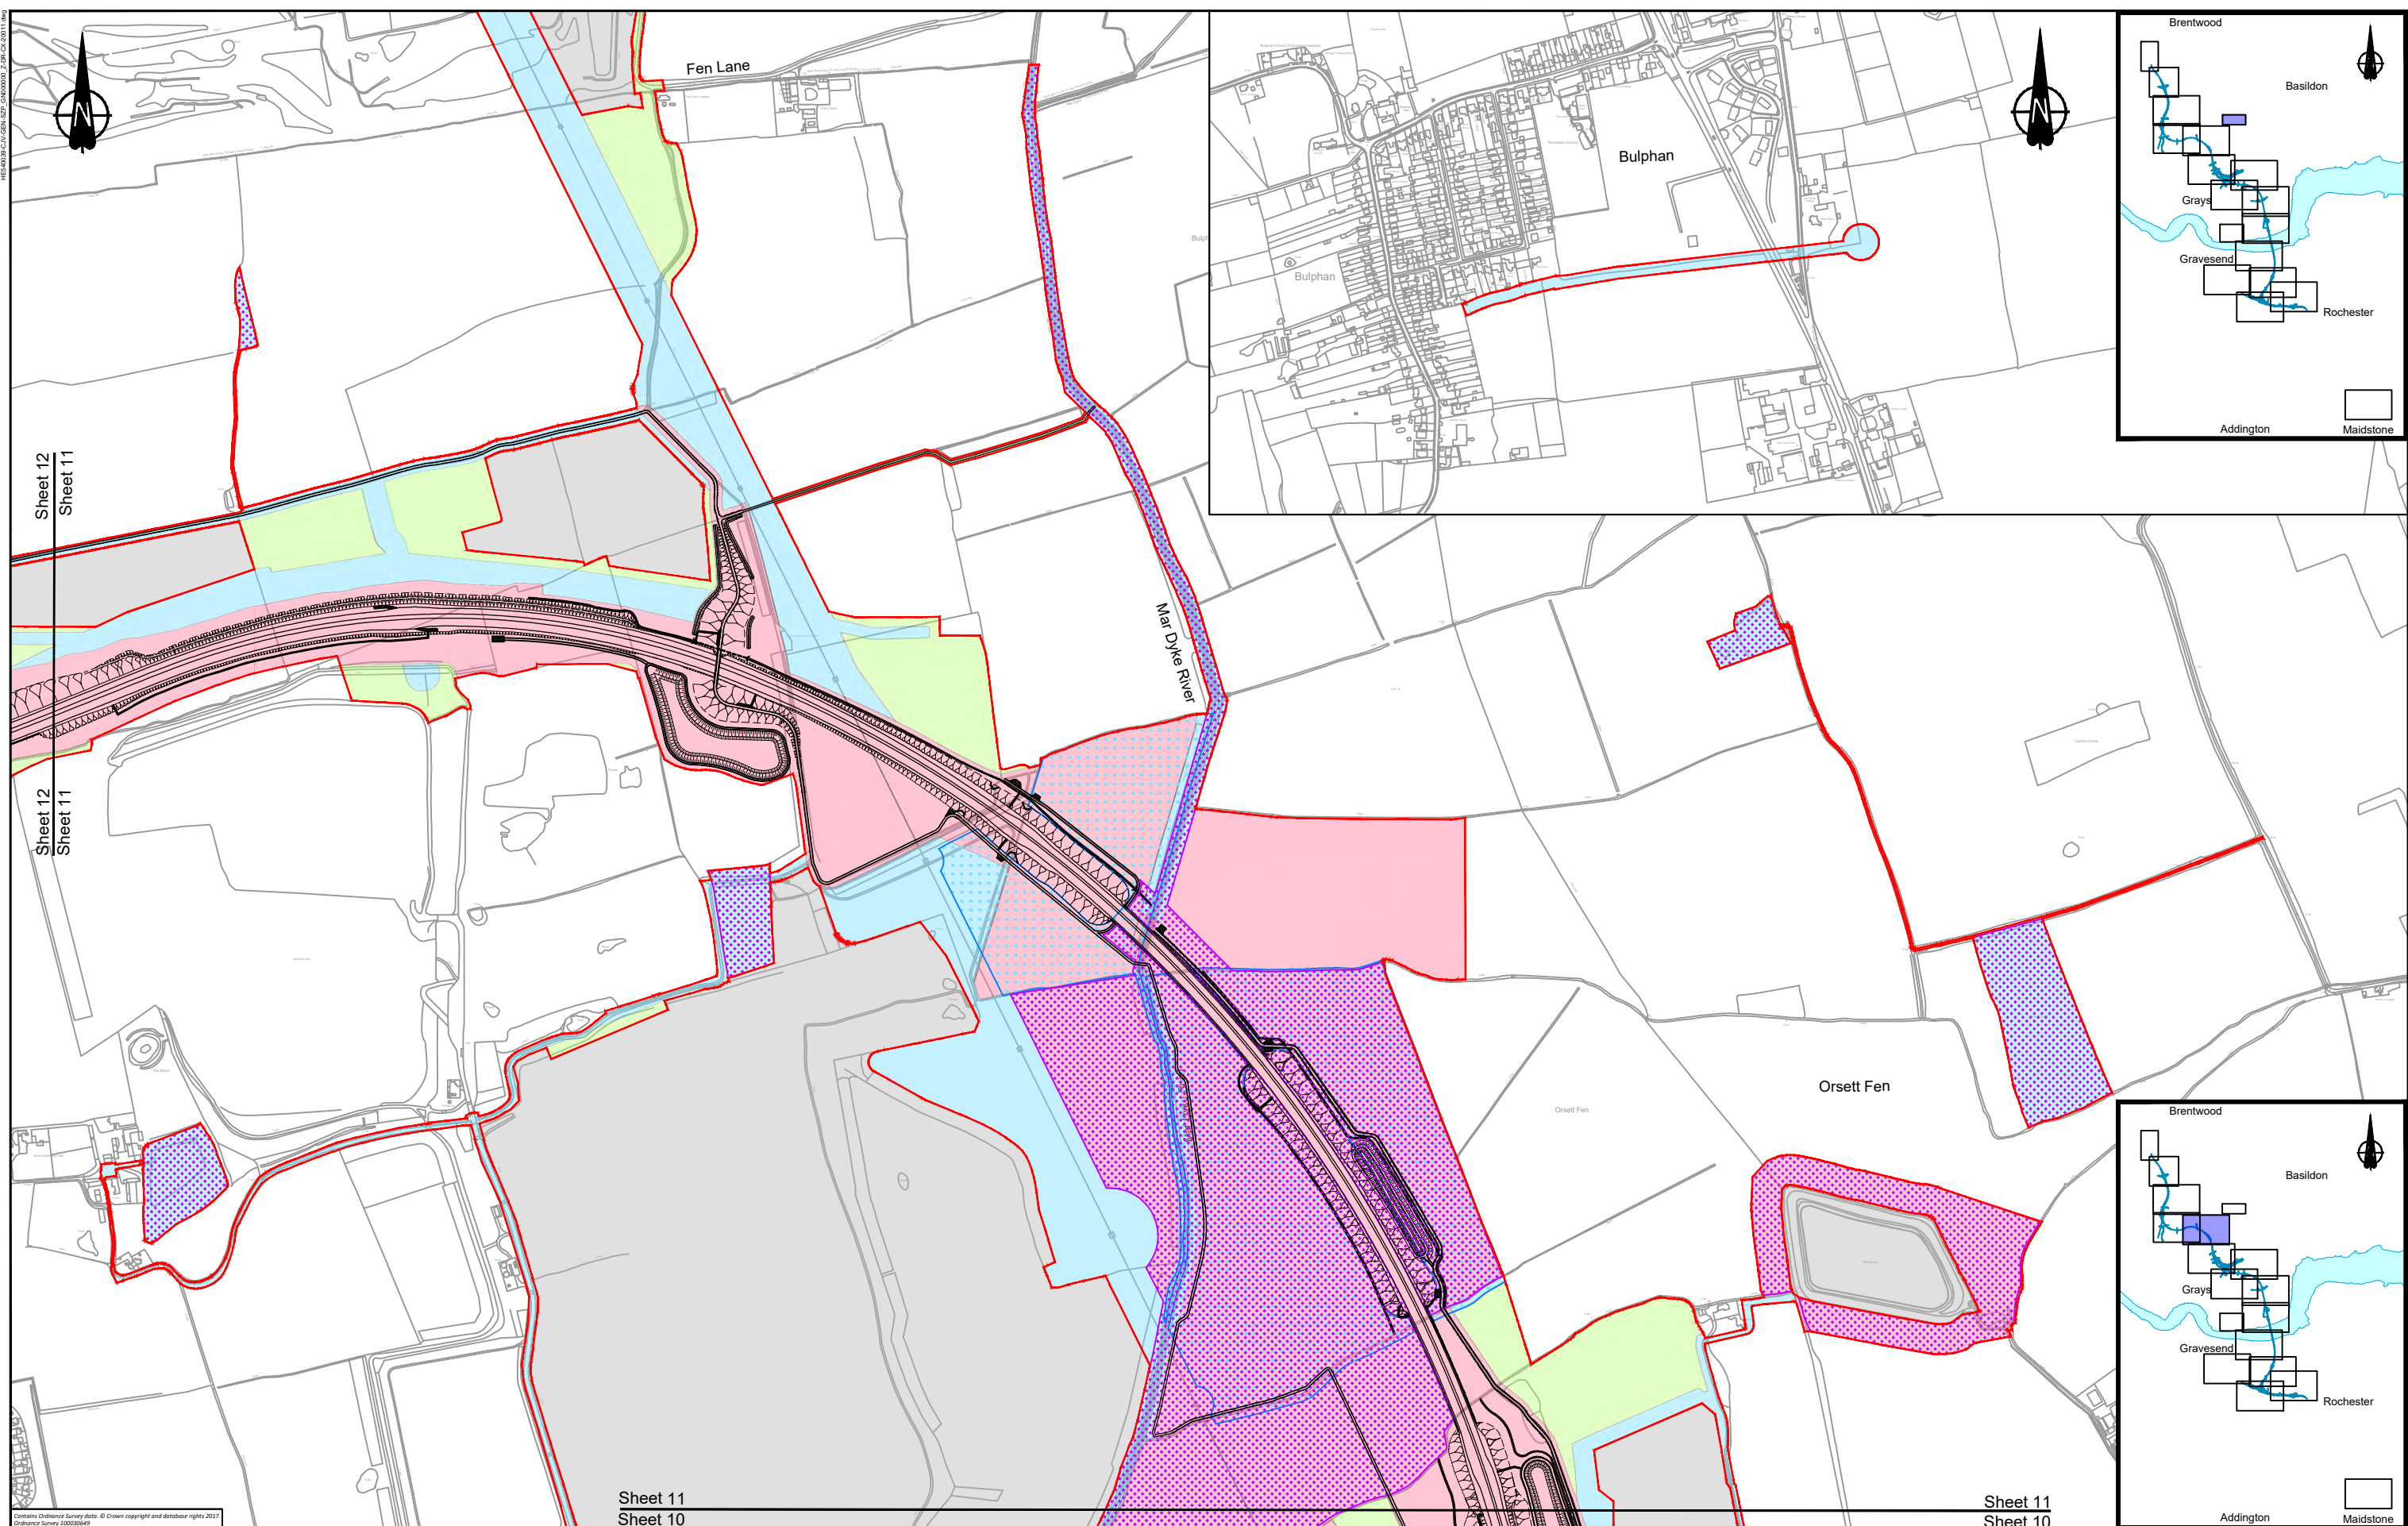

Contains Ordnance Survey data. © Crown copyright and database rights 2017. Ordnance Survey 100036489

LEGEND:			
	Flood compensation area		Potential site for ancient woodland compensation
	Order limits		Potential receptor site for protected species
	Building access affected/building partially affected		Ecology compensation planting
	Building requiring demolition		Permanent Acquisition of Subsoil and Rights
			Permanent Acquisition of Land
			Temporary Possession of Land and Permanent Acquisition of Rights
			Permanent Acquisition of Subsoil and Rights and Temporary Possession of Land at Surface
			Temporary Possession of Land Only
			Land not included within the Order limits

**NOTES:**  
 1. Refer to the General Arrangement map book for open space provision, replacement open space and replacement common land.

0 50 100 150 200  
 SCALE 1:10000 at A3 METRES



Client

**PROPOSALS FOR CONSULTATION**

Project **LOWER THAMES CROSSING LOCAL REFINEMENT CONSULTATION**

Drawing title **LAND USE LETTER SHEET 11**

HE40036/CA/GEN/SP/04/00000\_ZIP/02/2011.dwg

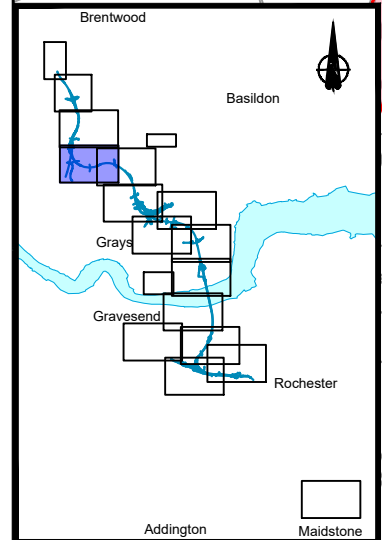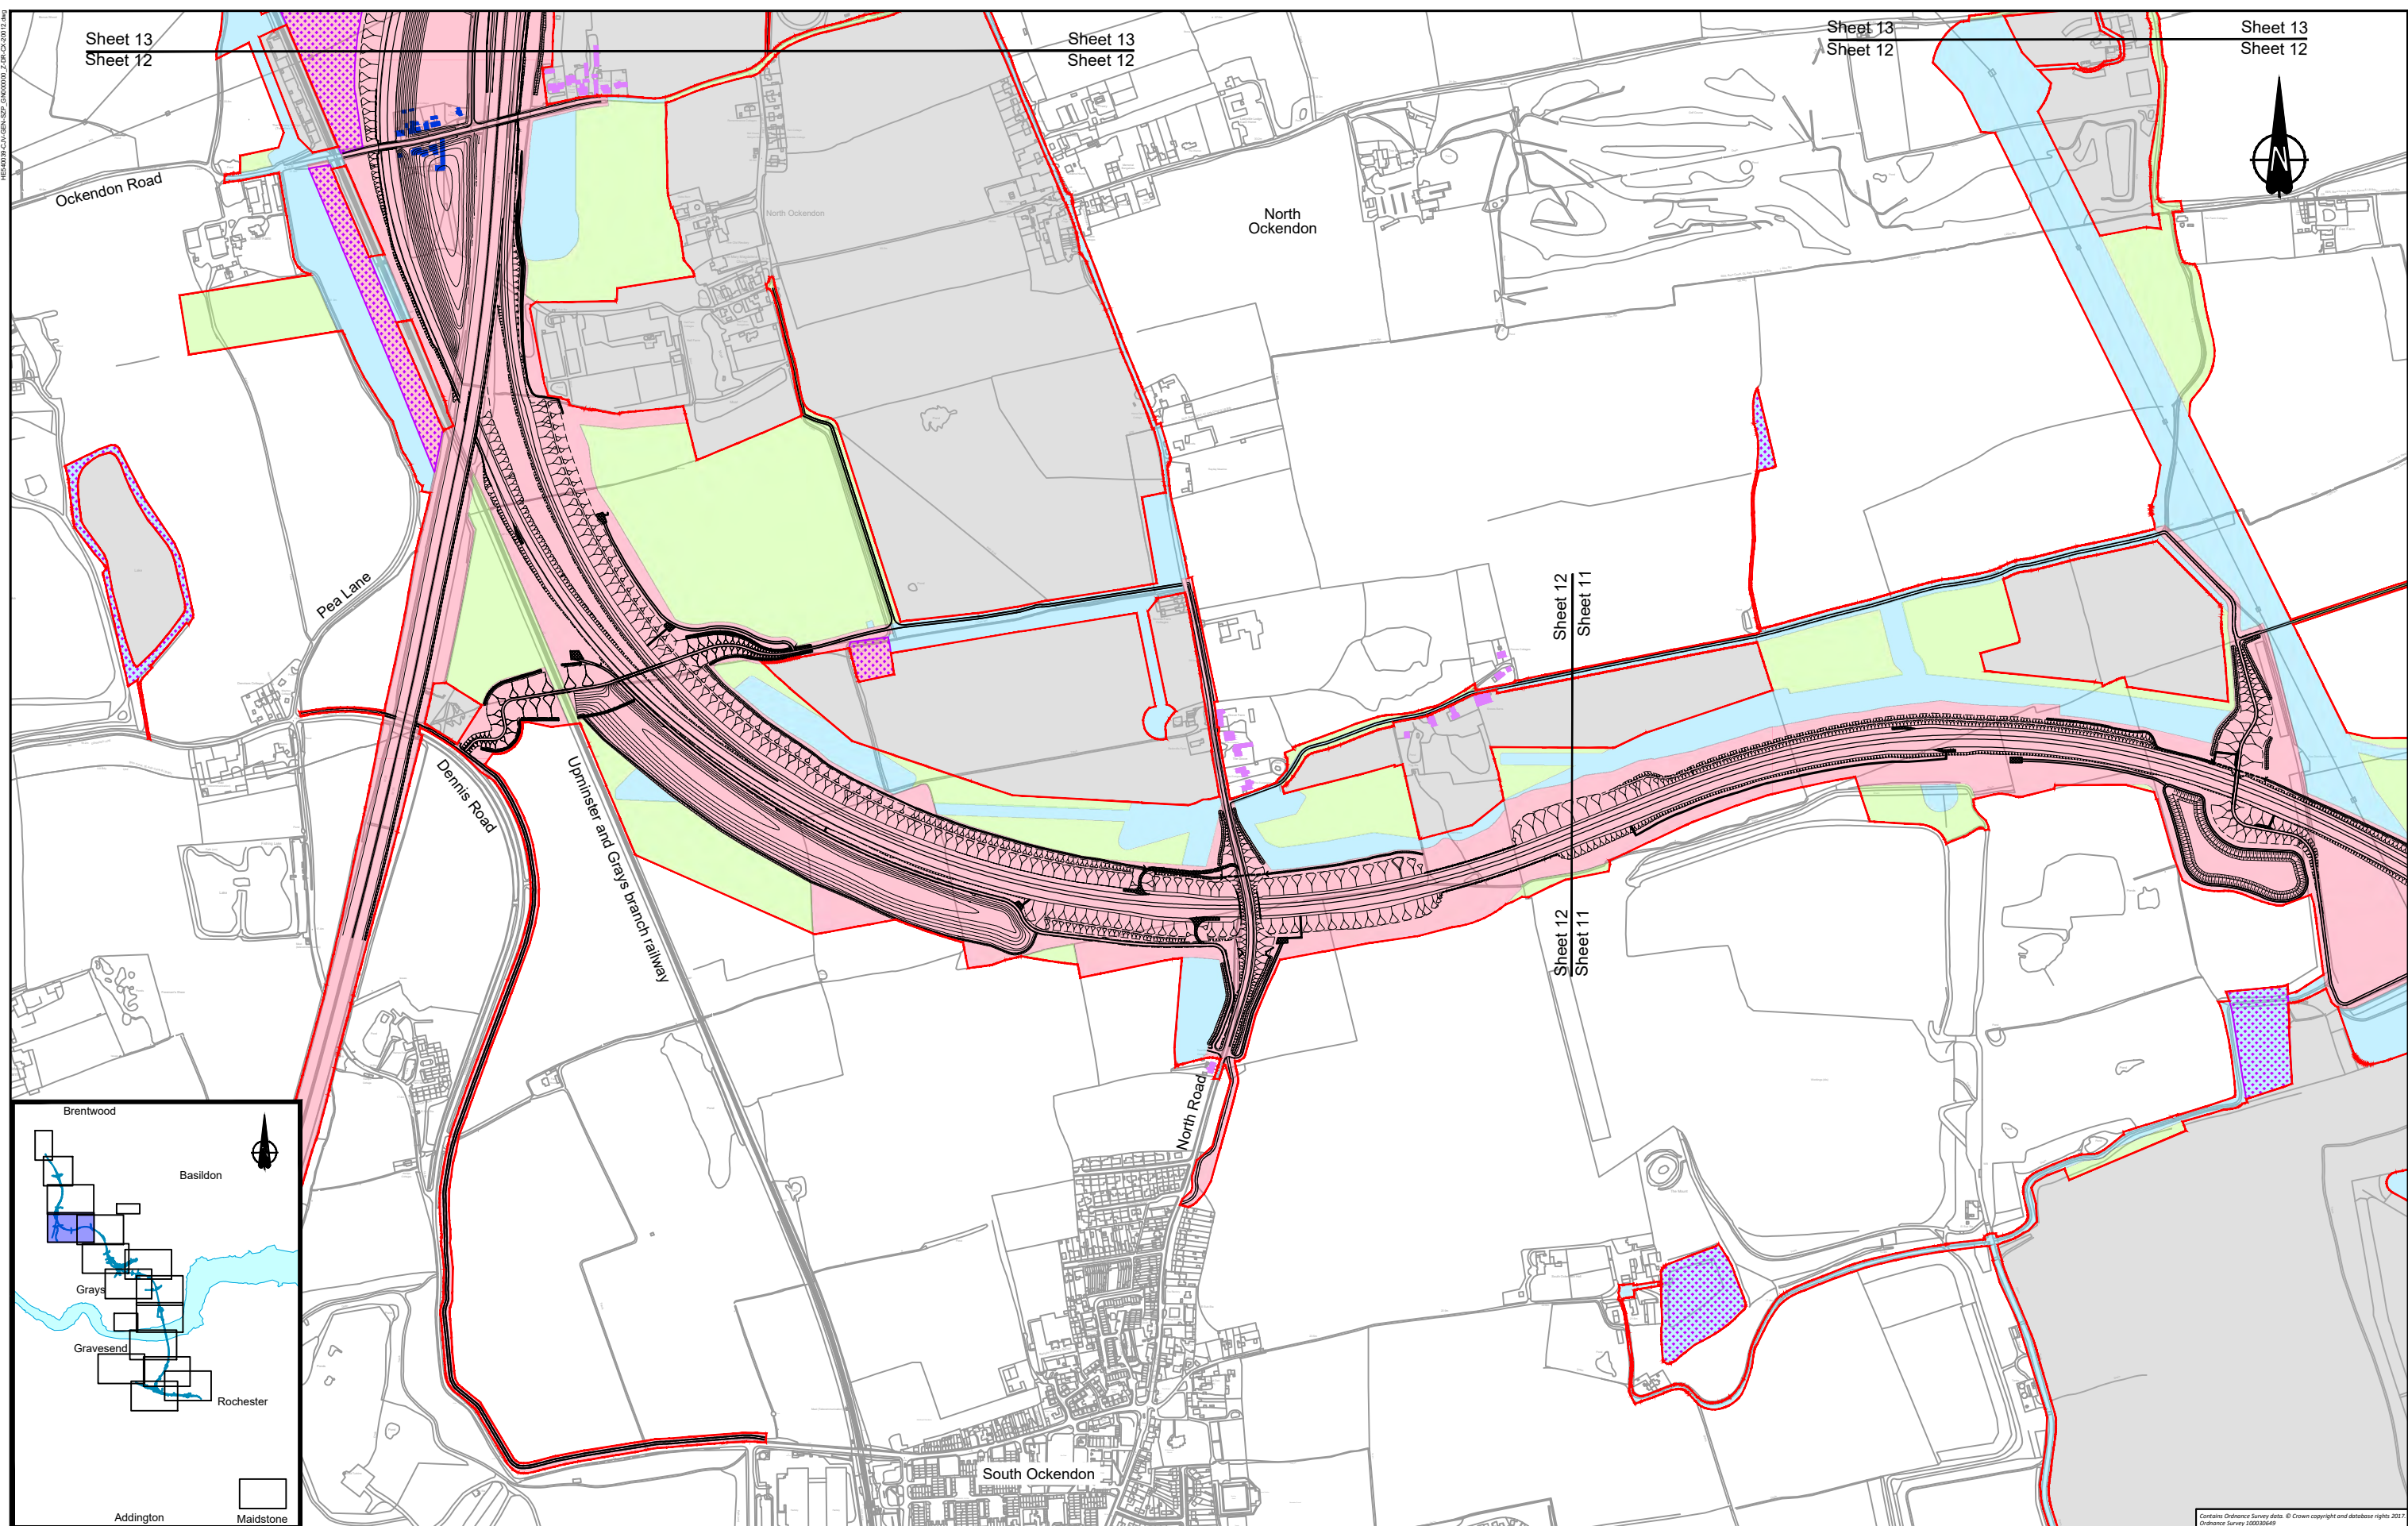

LEGEND:			
	Flood compensation area		Potential site for ancient woodland compensation
	Order limits		Potential receptor site for protected species
	Building access affected/building partially affected		Ecology compensation planting
	Building requiring demolition		Permanent Acquisition of Subsoil and Rights
			Permanent Acquisition of Land
			Temporary Possession of Land Only
			Temporary Possession of Land and Permanent Acquisition of Rights
			Permanent Acquisition of Subsoil and Rights and Temporary Possession of Land at Surface
			Land not included within the Order limits

**NOTES:**

- Refer to the General Arrangement map book for open space provision, replacement open space and replacement common land.

0 50 100 150 200  
SCALE 1:10000 at A3 METRES

Client



**PROPOSALS FOR CONSULTATION**

Project LOWER THAMES CROSSING  
LOCAL REFINEMENT CONSULTATION

Drawing title  
**LAND USE LETTER  
SHEET 12**

HE:40036/CA/GEN/SP/04/00000\_2/06/20/2013.dwg

Contains Ordnance Survey data. © Crown copyright and database rights 2017. Ordnance Survey 100030689

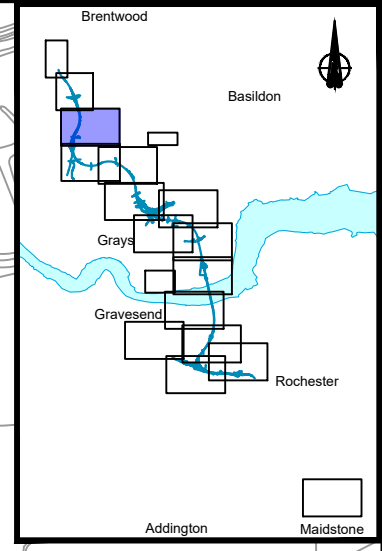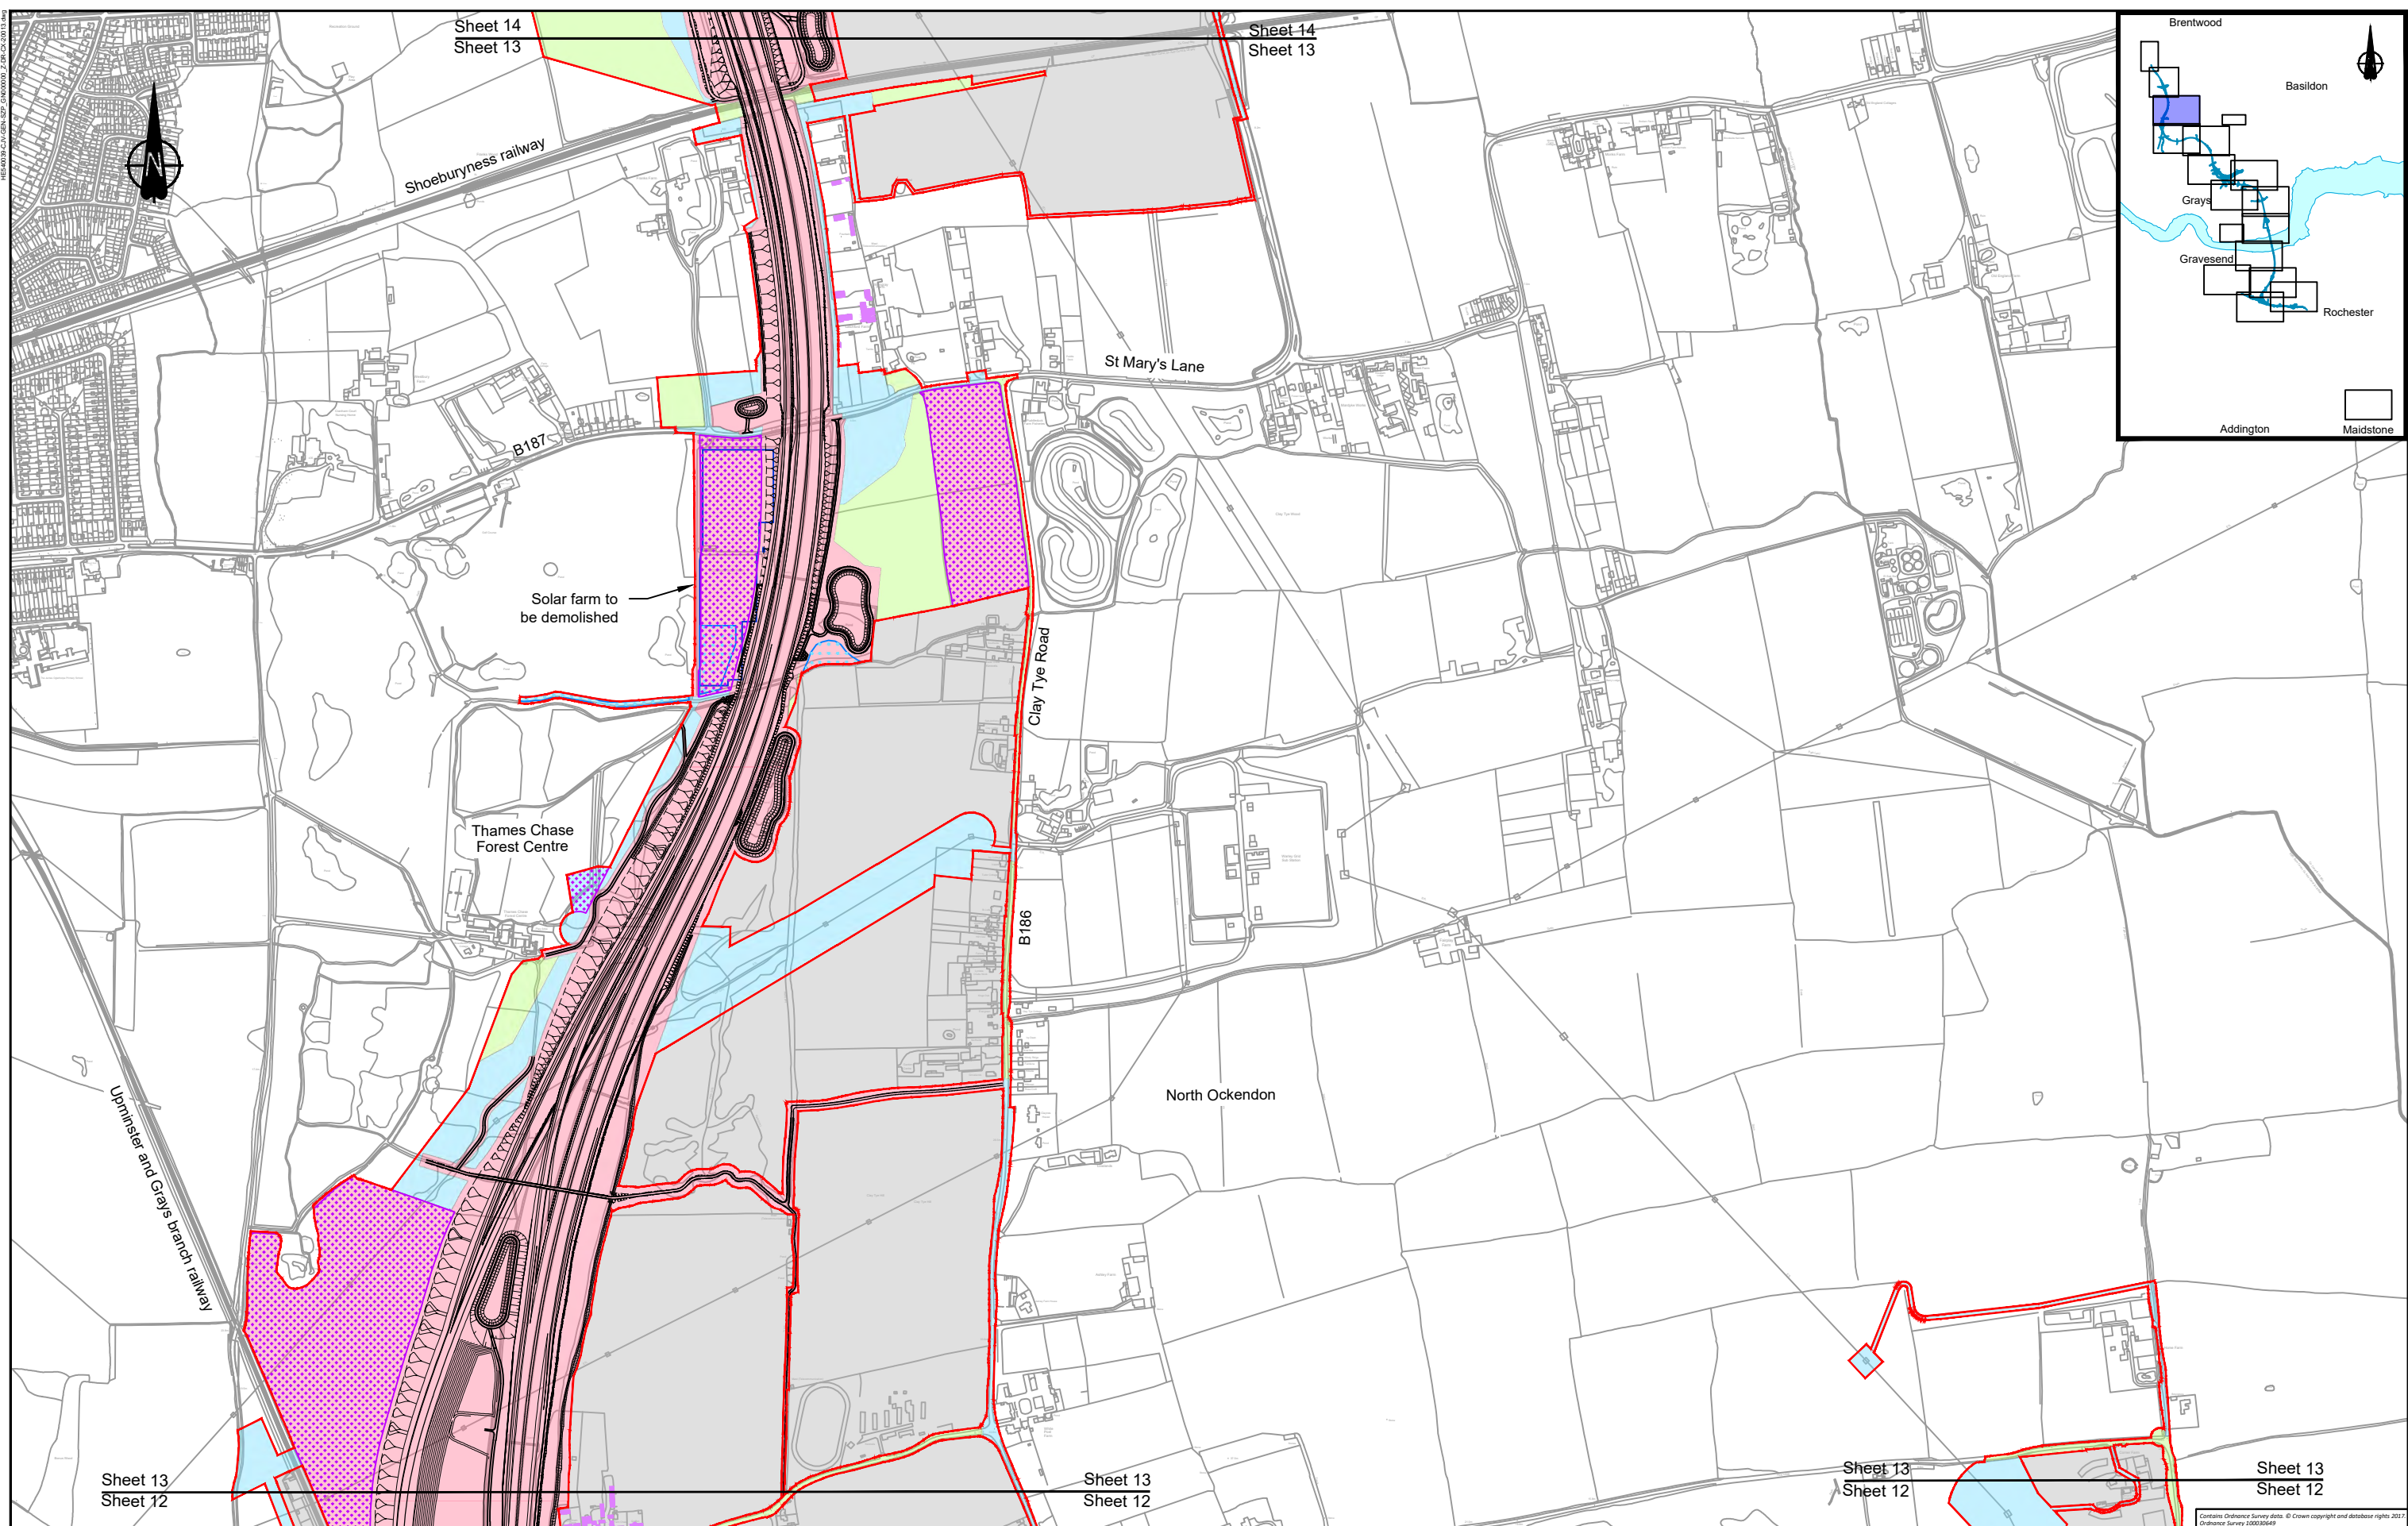

**LEGEND:**

Flood compensation area	Potential site for ancient woodland compensation	Permanent Acquisition of Subsoil and Rights	Temporary Possession of Land and Permanent Acquisition of Rights
Order limits	Potential receptor site for protected species	Permanent Acquisition of Land	Permanent Acquisition of Subsoil and Rights and Temporary Possession of Land at Surface
Building access affected/building partially affected	Ecology compensation planting	Temporary Possession of Land Only	Land not included within the Order limits
Building requiring demolition			

**NOTES:**

1. Refer to the General Arrangement map book for open space provision, replacement open space and replacement common land.

SCALE 1:10000 at A3  
0 50 100 150 200 METRES

Client


Project LOWER THAMES CROSSING LOCAL REFINEMENT CONSULTATION

Drawing title **LAND USE LETTER SHEET 13**

**PROPOSALS FOR CONSULTATION**

HE44063/C/GEN/SZ/04/00000\_2/06/20/13/04

Contains Ordnance Survey data. © Crown copyright and database rights 2017. Ordnance Survey 100010049

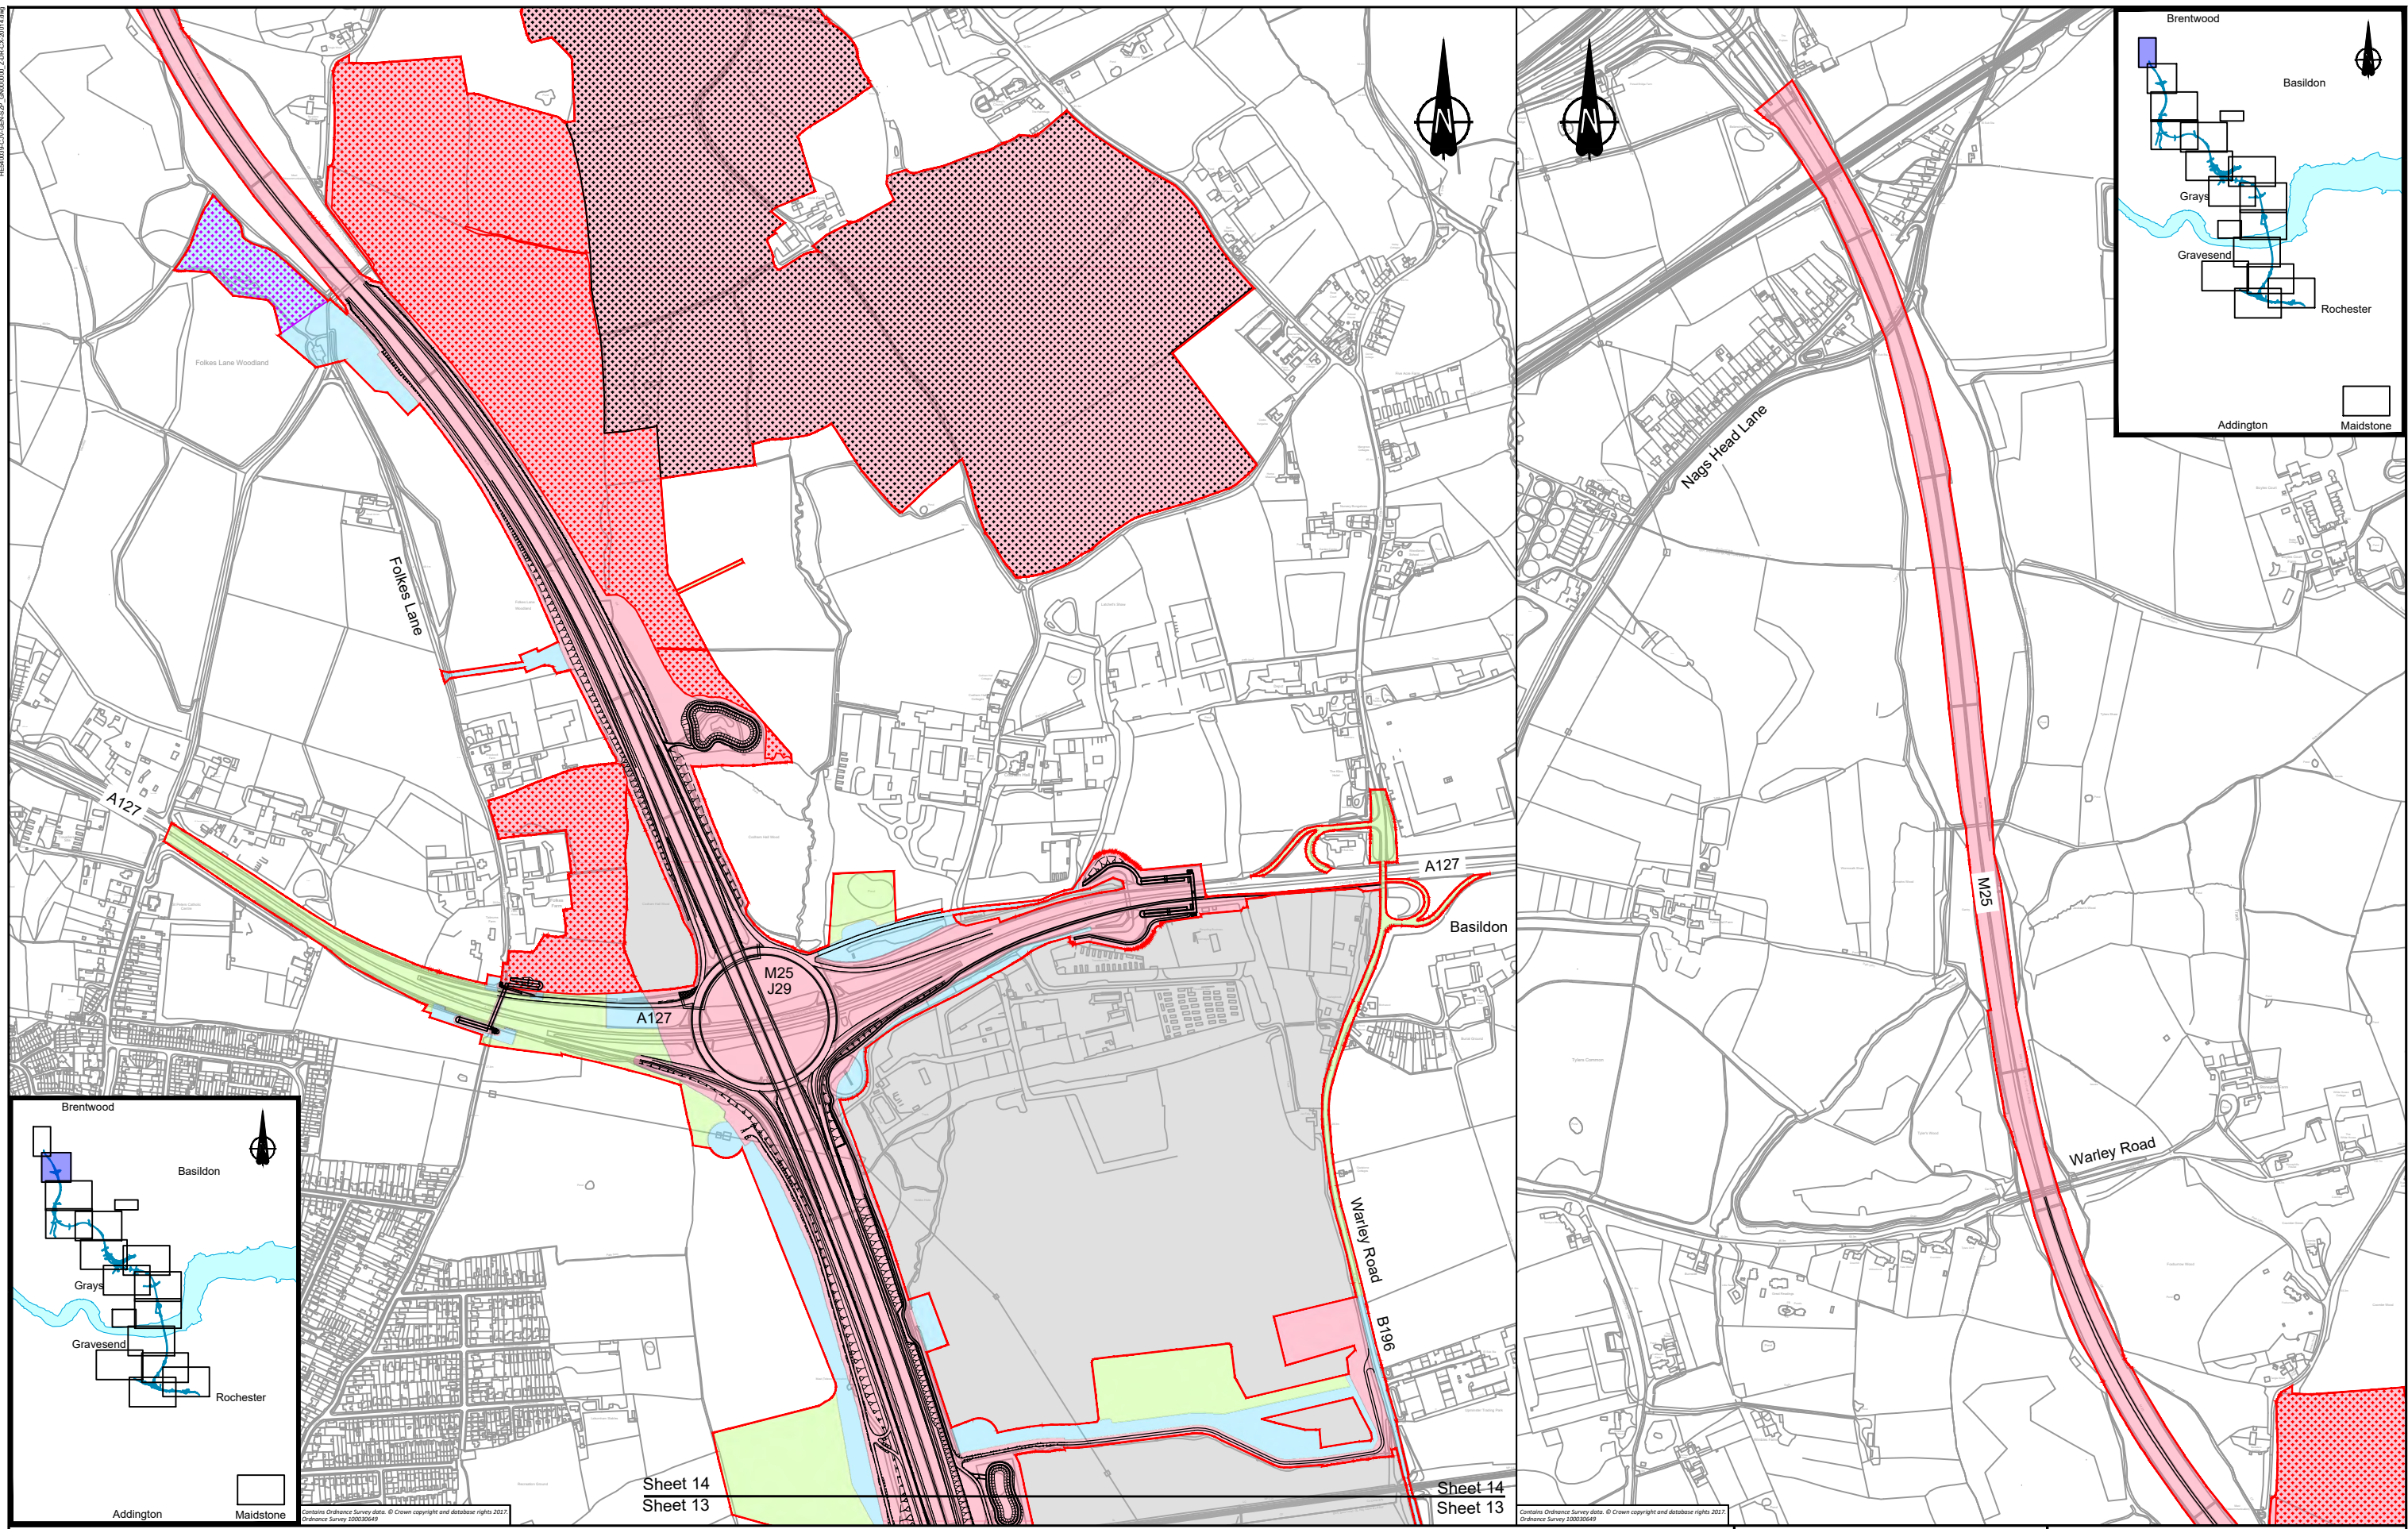

**LEGEND:**

	Flood compensation area		Potential site for ancient woodland compensation		Permanent Acquisition of Subsoil and Rights		Temporary Possession of Land and Permanent Acquisition of Rights
	Order limits		Potential receptor site for protected species		Permanent Acquisition of Land		Permanent Acquisition of Subsoil and Rights and Temporary Possession of Land at Surface
	Building access affected/building partially affected		Ecology compensation planting		Temporary Possession of Land Only		Land not included within the Order limits
	Building requiring demolition						

**NOTES:**

1. Refer to the General Arrangement map book for open space provision, replacement open space and replacement common land.

Scale: 0 50 100 150 200 METRES  
SCALE 1:10000 at A3


Client:

**PROPOSALS FOR CONSULTATION**

Project: LOWER THAMES CROSSING  
LOCAL REFINEMENT CONSULTATION

Drawing title: **LAND USE LETTER SHEET 14**

Inset map showing the project location within the region of Kent, with labels for Brentwood, Basildon, Grays, Gravesend, Rochester, Addington, and Maidstone.

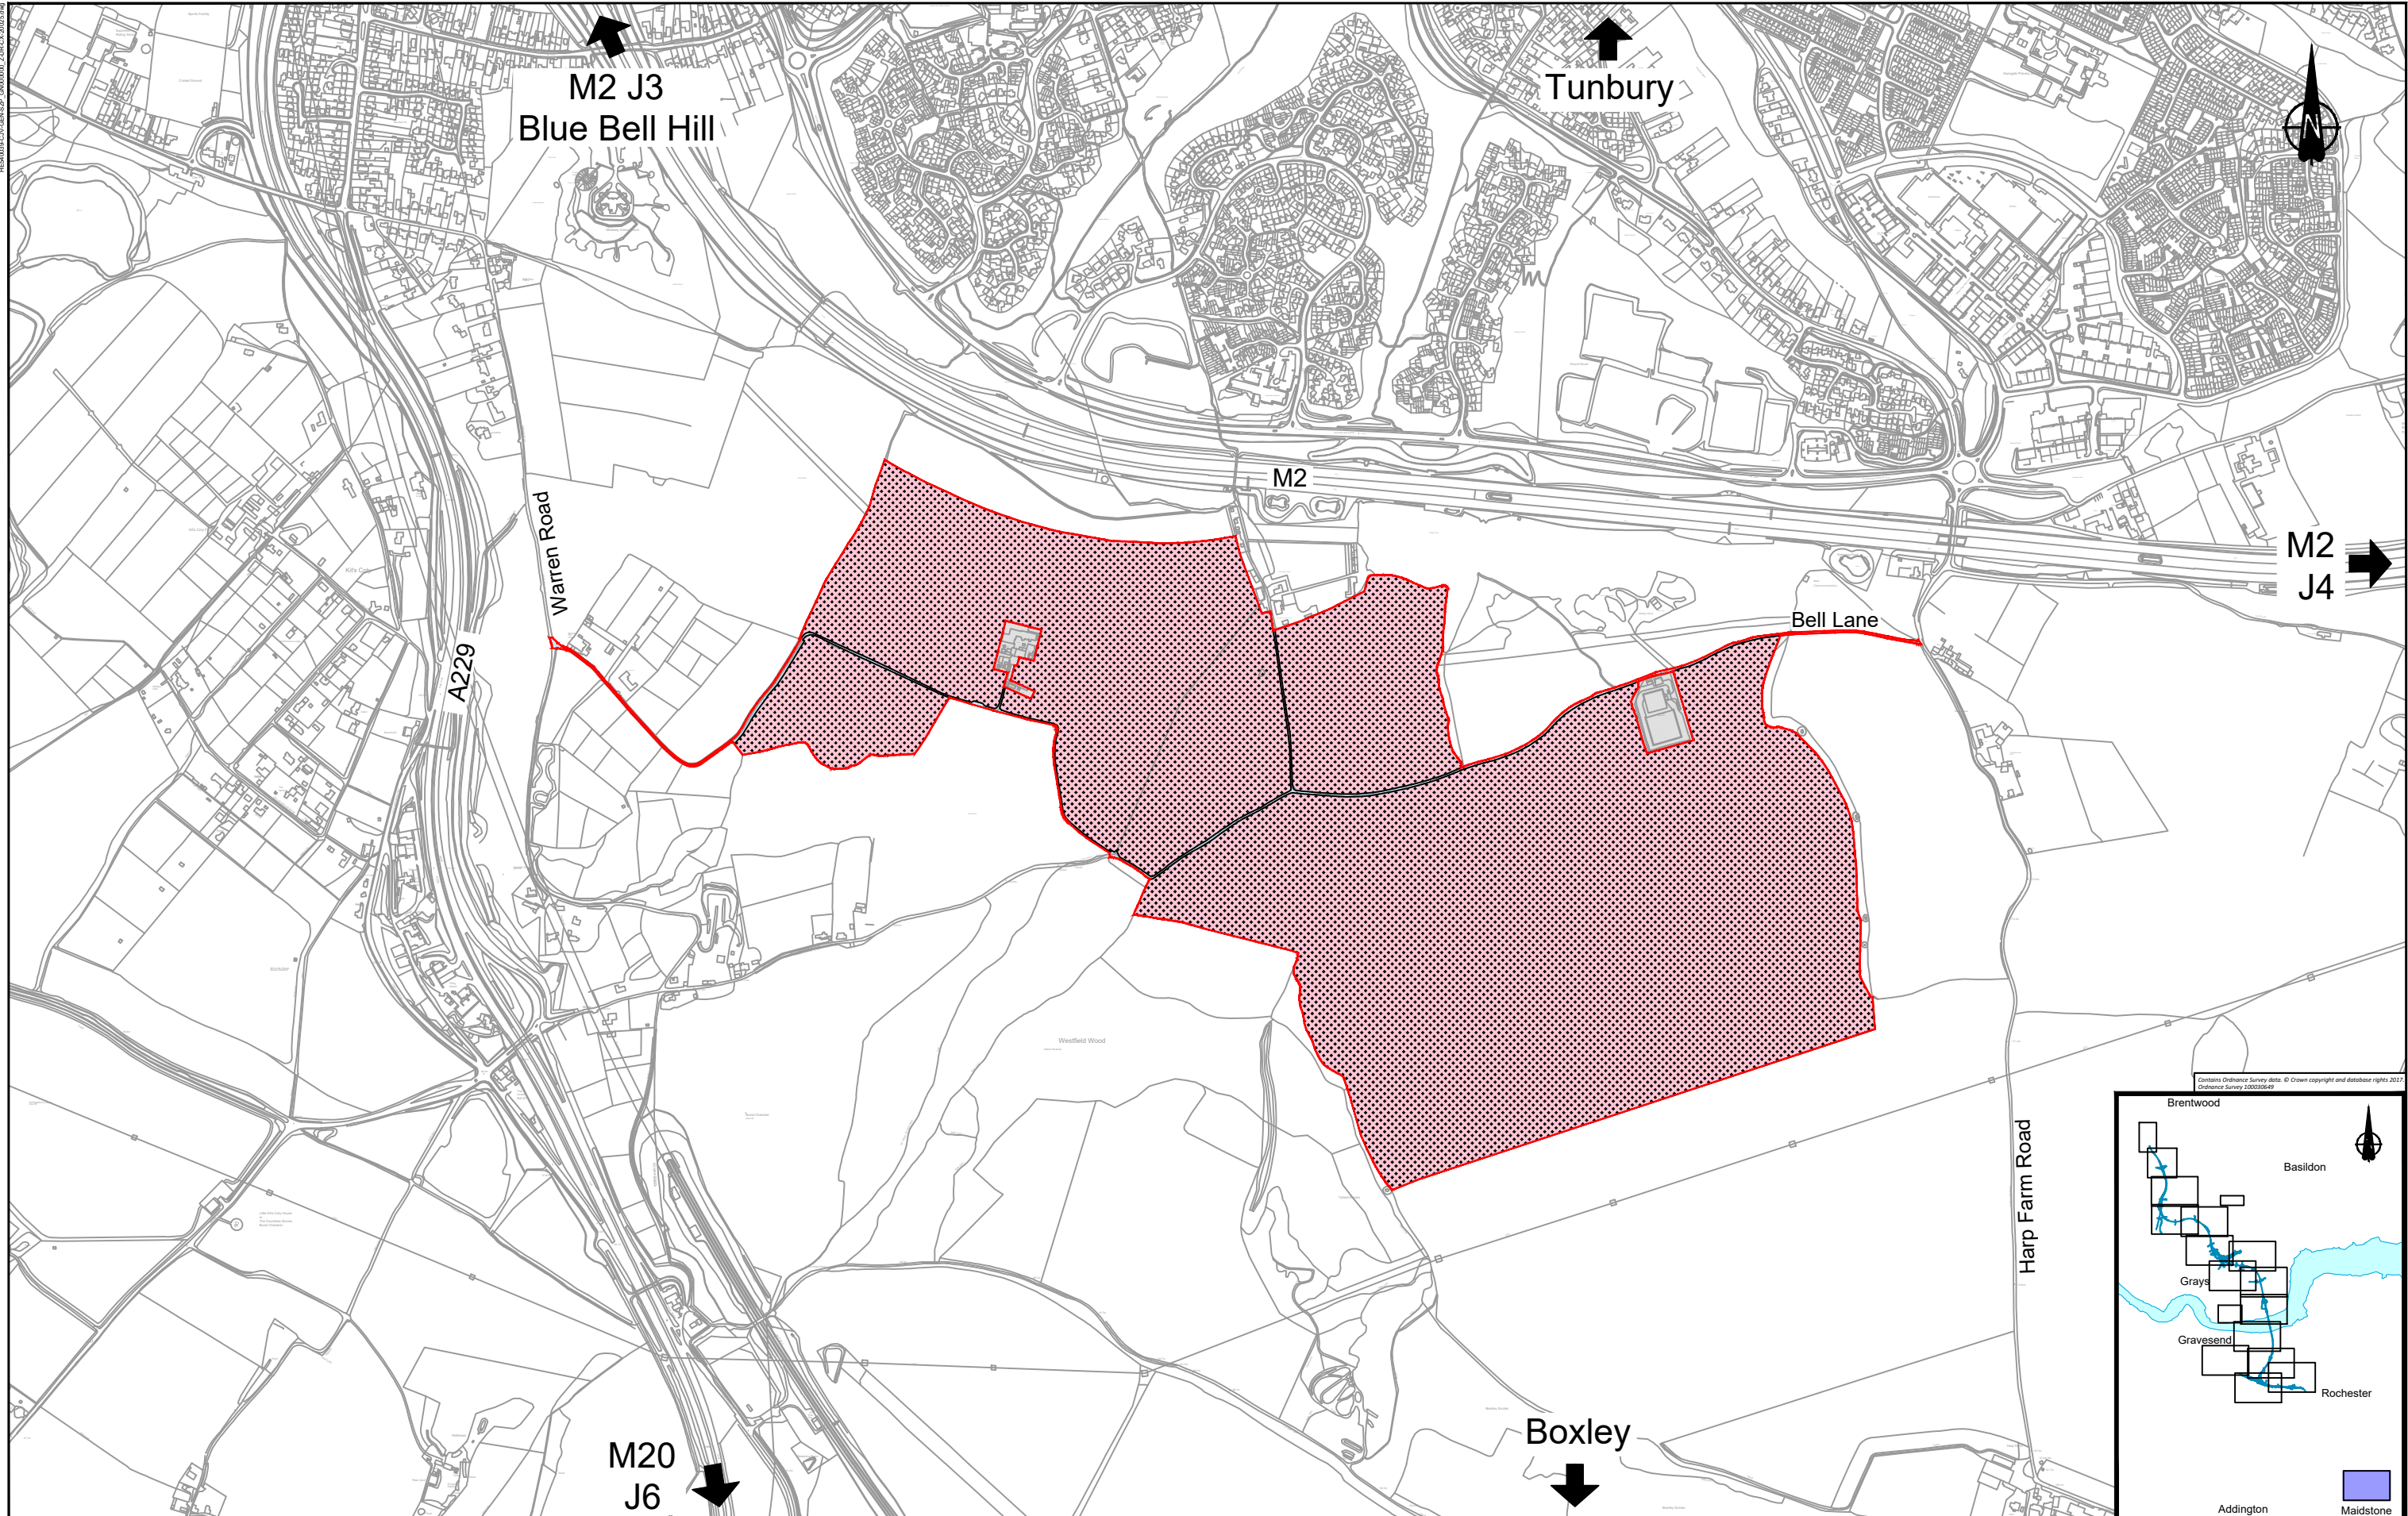

LEGEND:			
	Flood compensation area		Potential site for ancient woodland compensation
	Order limits		Potential receptor site for protected species
	Building access affected/building partially affected		Ecology compensation planting
	Building requiring demolition		Permanent Acquisition of Subsoil and Rights
			Permanent Acquisition of Land
			Temporary Possession of Land Only
			Temporary Possession of Land and Permanent Acquisition of Rights
			Permanent Acquisition of Subsoil and Rights and Temporary Possession of Land at Surface
			Land not included within the Order limits

NOTES:  
 1. Refer to the General Arrangement map book for open space provision, replacement open space and replacement common land.

0 50 100 150 200  
 SCALE 1:10000 at A3 METRES

Client

**PROPOSALS FOR CONSULTATION**

Project LOWER THAMES CROSSING  
 LOCAL REFINEMENT CONSULTATION

Drawing title **LAND USE LETTER SHEET 15**

