
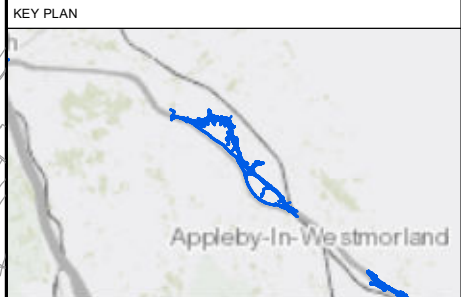


Plot Date: 27 January 2022 11:56:58
File Name: C:\Users\JenniferH\Arden Management Ltd\Projects - P16 - GIS & CAD Files (1)\51_ARDC_A66MXD\Targeted Consultation\A66_Targeted_Consultation_Overview.mxd

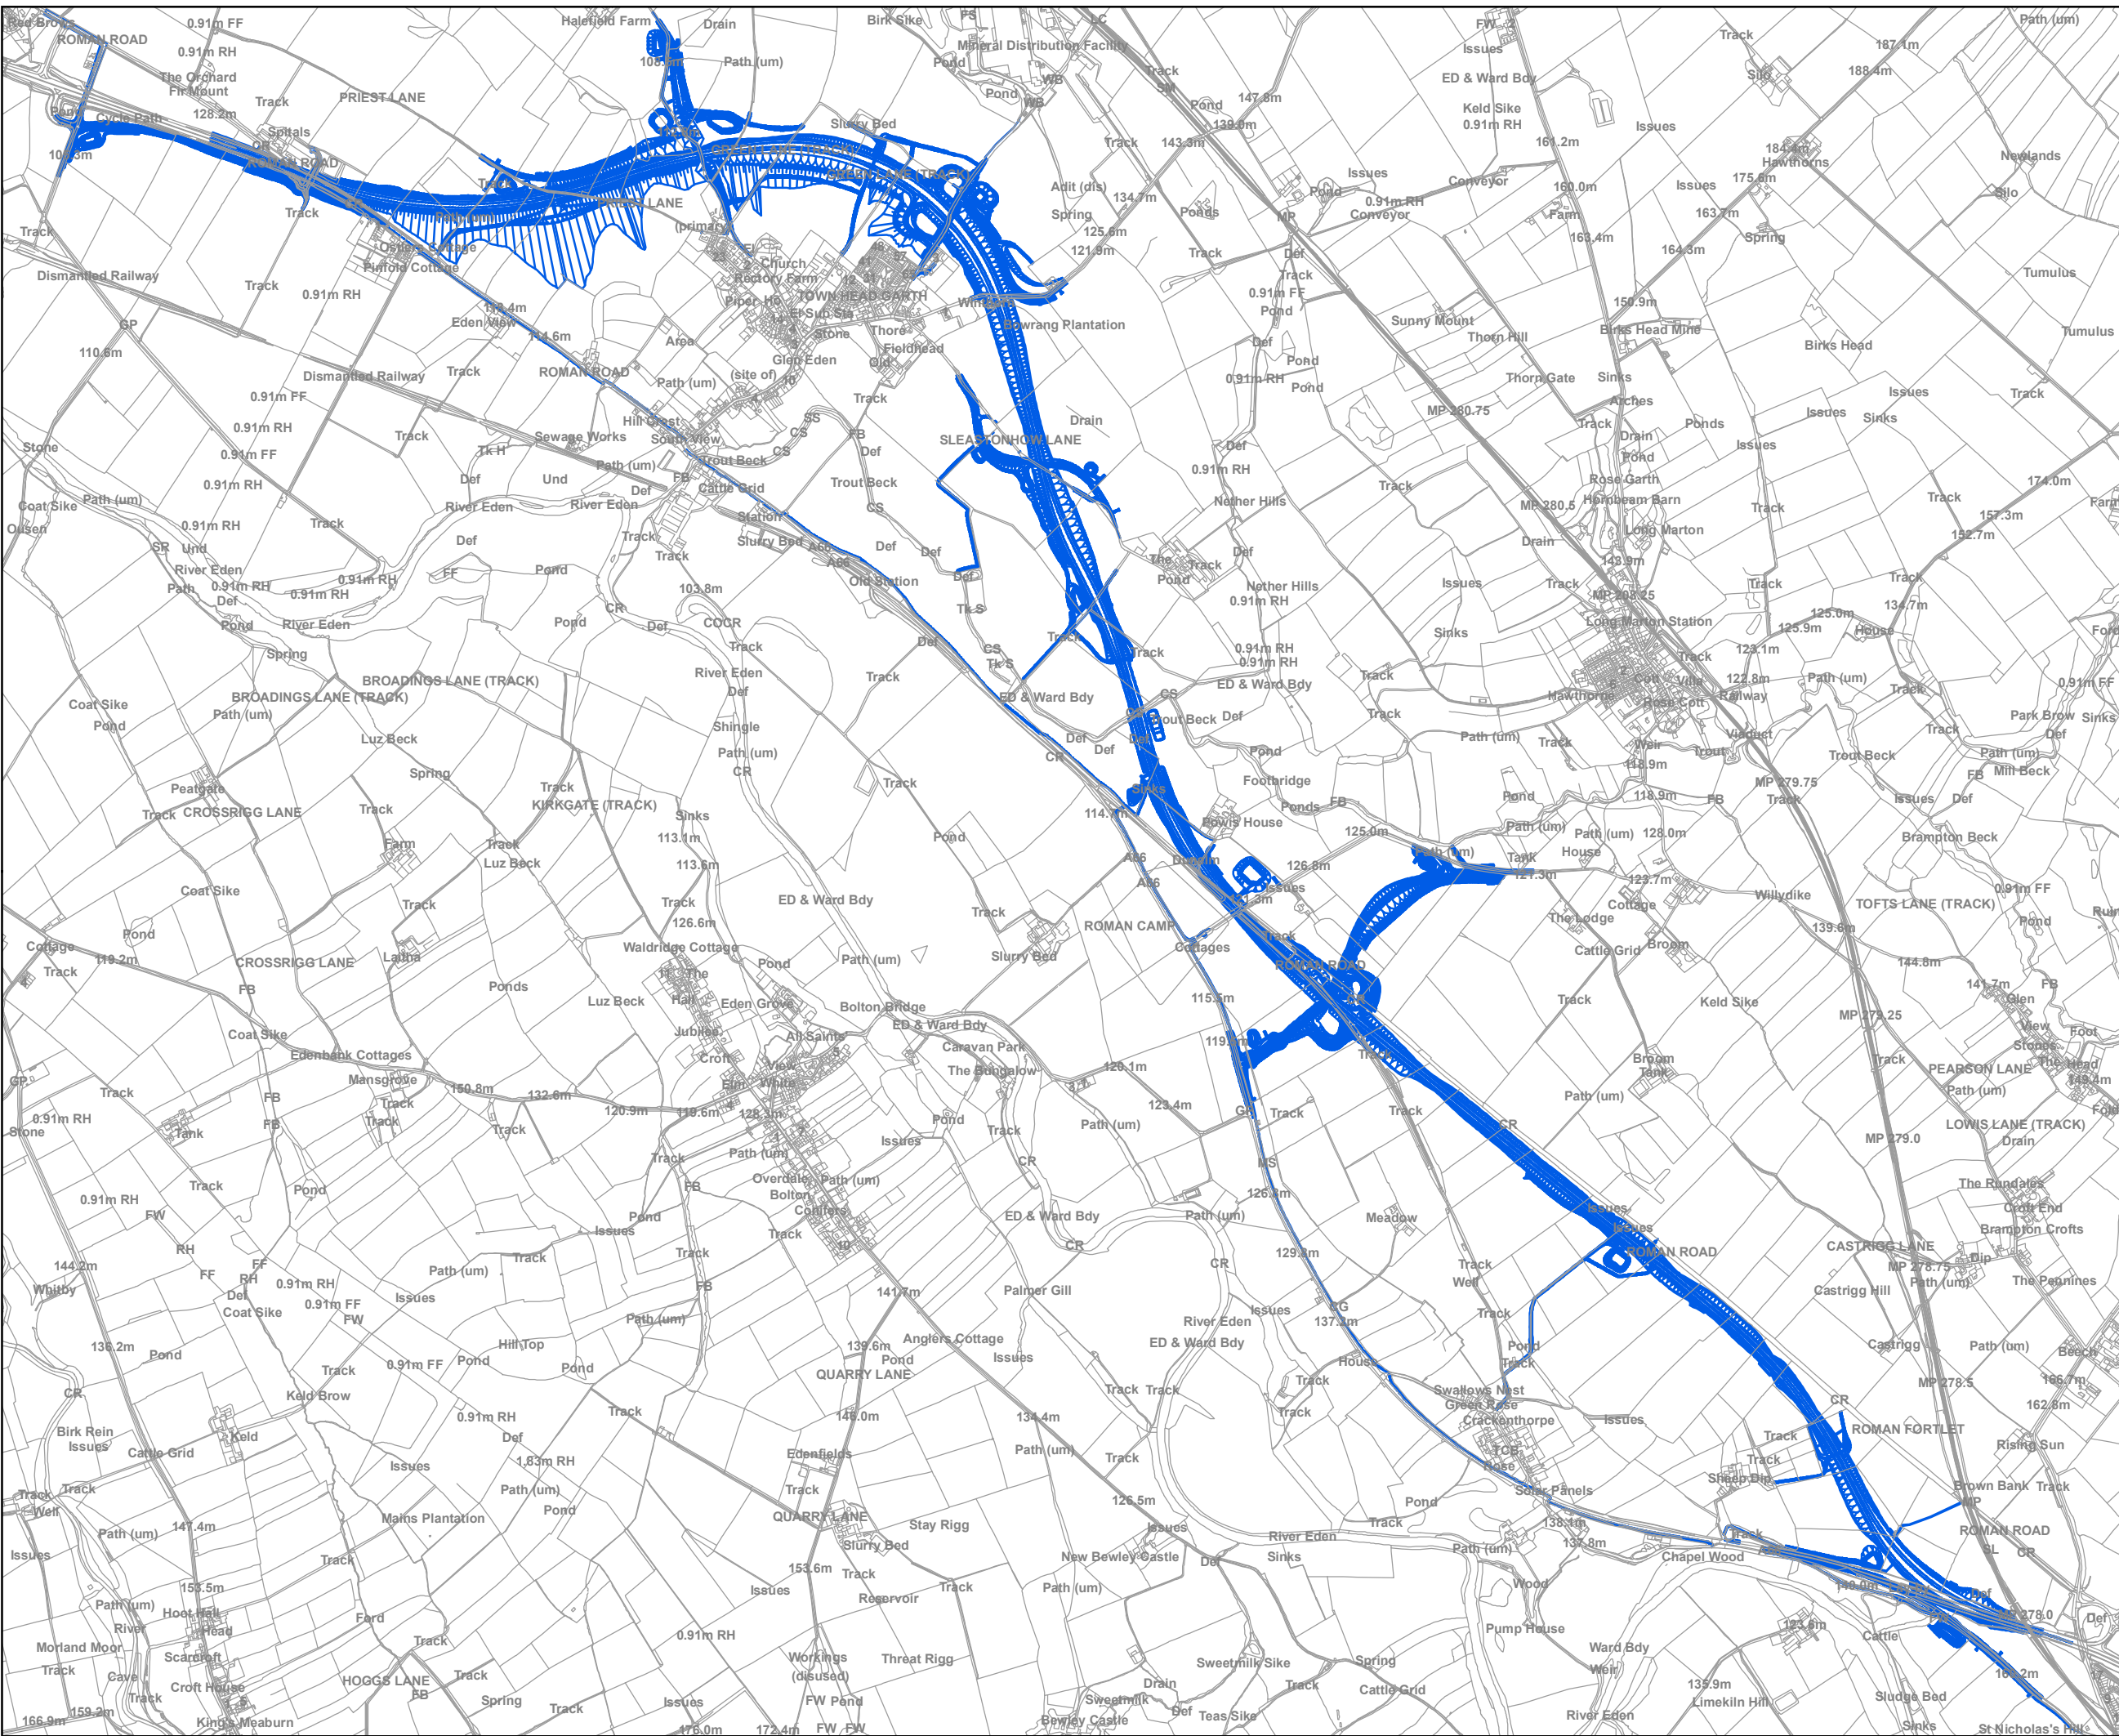

KEY
— Preferred Route Alignment

Engineering works only: Does not include compounds, landscaping, environmental mitigation or walking cycling and horse-riding routes

Maps only show the extents of the engineering works associated with the road in relation to your land. There is still work for us to do in terms of areas such as compound locations and landscaping which may change the overall impacts. Further consultation with impacted landowners and interests on the areas outlined above will be held from mid-February. We will continue to engage on other emerging areas such as environmental mitigation to ensure you are aware of our final proposals before we submit our Development Consent Order application.

© Crown copyright and database rights [2021] Ordnance Survey 100030649. You are permitted to use this data solely to enable you to respond to, or interact with, the organisation that provided you with the data. You are not permitted to copy, sub-licence, distribute or sell any of this data to third parties in any form.

© Crown copyright material is reproduced with the permission of Land Registry under delegated authority from the Controller of HMSO.

This material was last updated in 2021 and may not be copied, distributed, sold or published without the formal permission of Land Registry. Only an official copy of a title plan or register obtained from the Land Registry may be used for legal or other official purposes.

May contain public sector information licensed under the Open Government Licence v3.0.

Esri, HERE, Garmin, (c) OpenStreetMap contributors, and the GIS user community



Project
A66 NORTHERN TRANS-PENNINE PROJECT

Drawing Title
OVERVIEW PLAN

Status	DRAFT	Revision	000
Scale	1:20,000 @ A3	Date	27/01/2022
Drawn By	J.HILL	Checked By	J.MAGSON
Approved By	J.MAGSON		

Drawing reference
A66_Targeted_Consultation_Overview

This document is not to be used in whole or in part other than for the intended purpose and project for which it was prepared and provided.