



A12 Chelmsford to A120 widening scheme

**PRELIMINARY ENVIRONMENTAL
INFORMATION REPORT**

**CHAPTER 1 – INTRODUCTION
FIGURES**

FIGURE 1.1

- Legend**
- Provisional Order Limits
 - Proposed Scheme

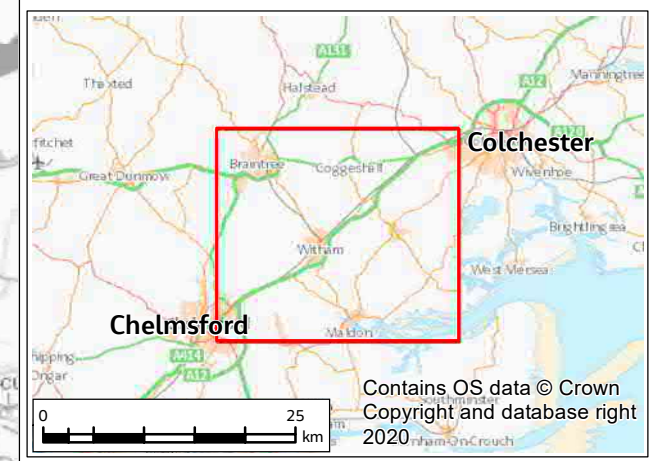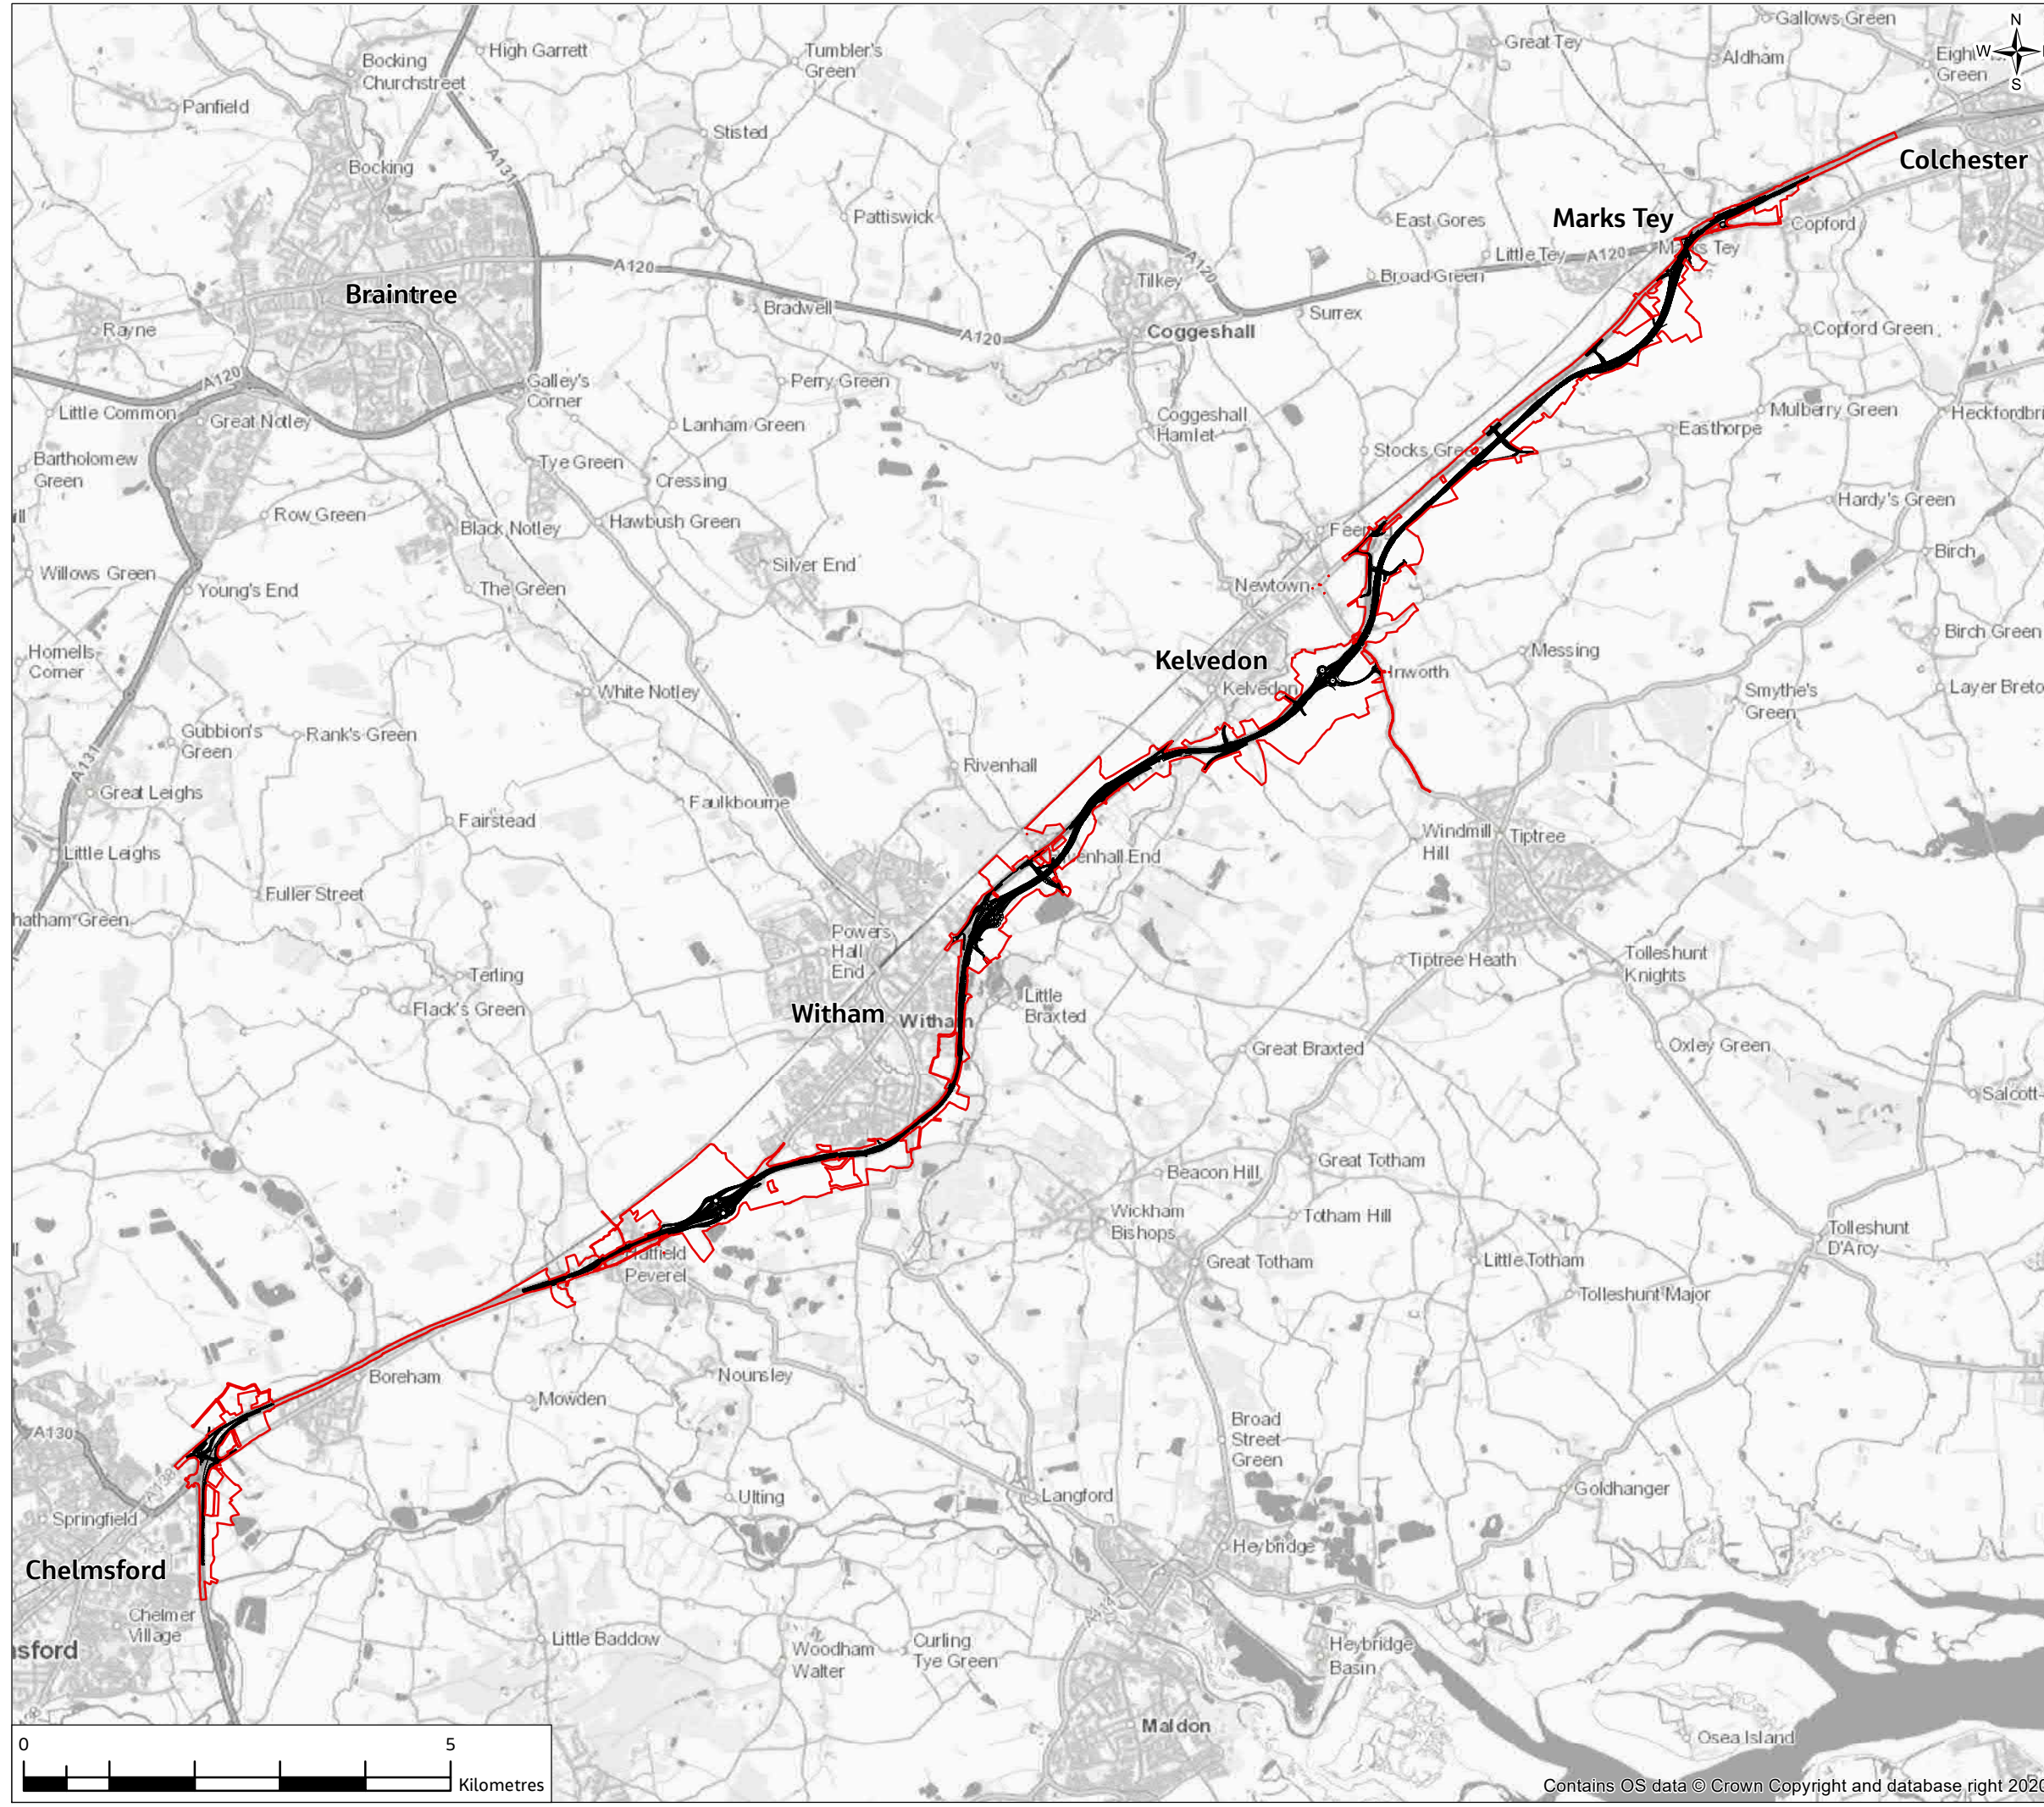

P03	27/04/21	For consultation	AD	SM	SM	SG
Rev.	Rev. Date	Purpose of revision	Drawn	Check'd	Rev'd	Appr'd
Contractor			Designer			
			 Cottons Centre, Cottons Lane, London, SE1 2QG, UK Tel: +44 (0)20 3980 2000 www.jacobs.com			
Client						
Project						
A12 CHELMSFORD TO A120 WIDENING SCHEME						
Drawing Title						
PEIR SCHEME LOCATION PLAN SHEET 1 OF 1						
Drawing Status						
S4 - SUITABLE FOR STAGE APPROVAL						
Scale @ A3		1:75000			DO NOT SCALE	
Jacobs No.		B36601D1			Rev P03	
Client No.		HE551497				
Drawing Number						
HE551497-JAC-EGN-SCHW-SK-GI-0001						

