

KEY:	
	OPTION 0A - JUNCTION IMPROVEMENTS ONLY
	OPTION 0B - ONLINE WIDENING INCORPORATING JUNCTION IMPROVEMENTS
	OPTION 0BA - ONLINE WIDENING WITH SHORT OFFLINE SECTION (WSP-PB PROPOSAL)
	OPTION 1 - ONLINE WIDENING + OFFLINE WSSC PROPOSAL
	OPTION 3 - OFFLINE PINK ROUTE
	OPTION 5 - OFFLINE GREEN ROUTE
	OPTION 5A - OFFLINE GREEN/BLUE/PINK ROUTE
	OPTION 5B
	OPTION 2 - NOT CONSIDERED IN STAGE 1
	OPTION 4 - NOT CONSIDERED IN STAGE 1
	1 KM STUDY AREA
	SCHEDULED MONUMENT
	CONSERVATION AREA
	REGISTERED PARK & GARDEN
	LISTED BUILDING GRADE I
	LISTED BUILDING GRADE II*
	LISTED BUILDING GRADE II

SAFETY, HEALTH AND ENVIRONMENTAL INFORMATION			
In addition to the hazards/risks normally associated with the types of work detailed on this drawing, note the following significant residual risks (Reference shall also be made to the design hazard log).			
Construction			
Maintenance / Cleaning			
Use			
Decommissioning / Demolition			
Rev.	Date	Description	By Chkd App'd
P01.1		First Issue	

Drawing Status: WORK IN PROGRESS

Suitability: S0

Project Title: REGIONAL INVESTMENT PROGRAMME A27 ARUNDEL

Drawing Title: FIGURE 6.1 DESIGNATED HERITAGE ASSETS

Scale: 1:25,000

Drawn: CD

Checked: JL

Approved: RB

Authorised: RB

Original Size: A3


Date: 15/03/17

Client: Working on behalf of highways england

WSP
PARSONS BRINCKERHOFF
Copyright © WSP Group (2016)

WSP House
70 Chancery Lane
London WC2A 1AF
Tel: +44 (0)20 7314 5000
www.wspgroup.co.uk
www.pbworld.com


Drawing Number		Project		Project Ref. No.	
HE551523 -WSP - GEN - A27AR- F1 - GIS - 0001				3514447G	
Location	Type	Role	Number	Revision	A

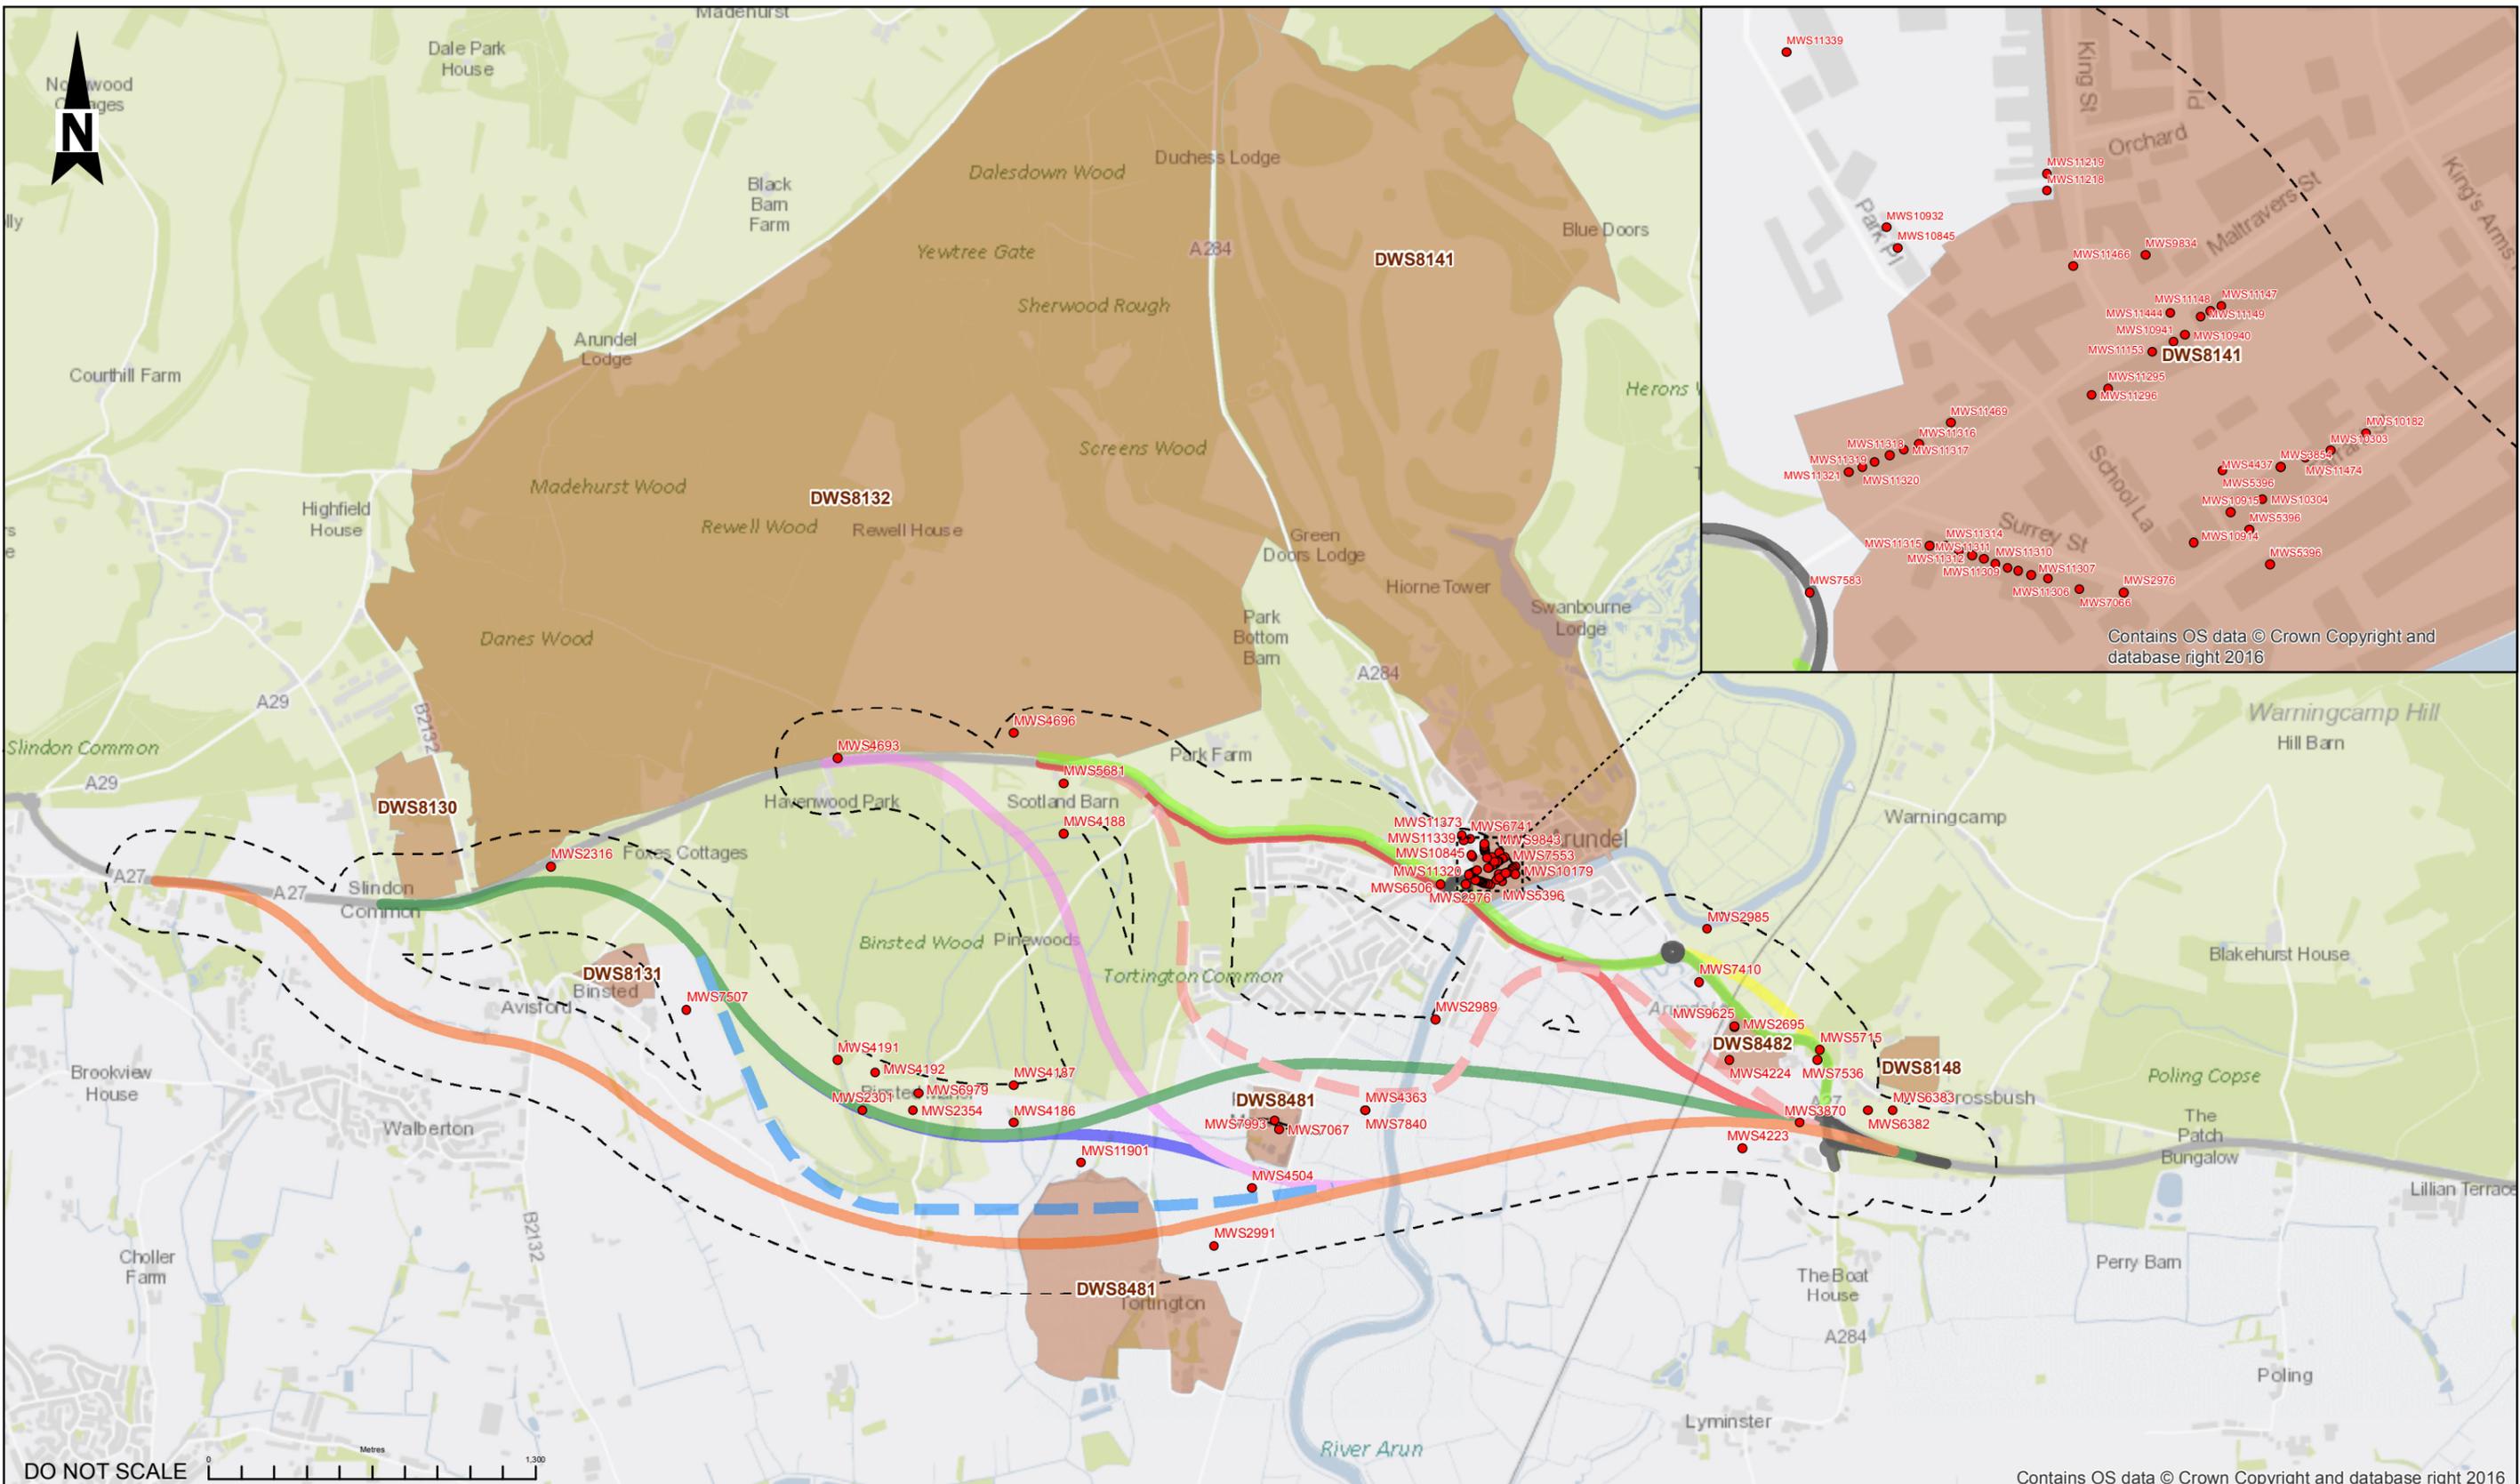

DO NOT SCALE

Contains OS data © Crown Copyright and database right 2016

KEY: OPTION 0A - JUNCTION IMPROVEMENTS ONLY OPTION 0B - ONLINE WIDENING INCORPORATING JUNCTION IMPROVEMENTS OPTION 0BA - ONLINE WIDENING WITH SHORT OFFLINE SECTION (WSP-PB PROPOSAL) OPTION 1 - ONLINE WIDENING + OFFLINE WSCC PROPOSAL OPTION 3 - OFFLINE PINK ROUTE OPTION 5 - OFFLINE GREEN ROUTE OPTION 5A - OFFLINE GREEN/BLUE/PINK ROUTE OPTION 5B OPTION 2 - NOT CONSIDERED IN STAGE 1 OPTION 4 - NOT CONSIDERED IN STAGE 1	200 M STUDY AREA NON-DESIGNATED HERITAGE ASSET ARCHAEOLOGICAL NOTIFICATION AREA	SAFETY, HEALTH AND ENVIRONMENTAL INFORMATION In addition to the hazards/risks normally associated with the types of work detailed on this drawing, note the following significant residual risks (Reference shall also be made to the design hazard log).		Drawing Status WORK IN PROGRESS	Suitability S0	Project Title REGIONAL INVESTMENT PROGRAMME A27 ARUNDEL			
		Construction Maintenance / Cleaning Use Decommissioning / Demolition		 Copyright © WSP Group (2016)	WSP House 70 Chancery Lane London WC2A 1AF Tel: +44 (0)20 7314 5000 www.wspgroup.co.uk www.pbworld.com	Drawing Title FIGURE 6.2 NON-DESIGNATED HERITAGE ASSETS			
		P01.1 -- First Issue		Client Working on behalf of 	Scale 1:25,000	Drawn CD	Checked JL	Approved RB	Authorised RB
		Rev. Date Description By Chkd App'd			Original Size A3	Date 14/09/16			
					Drawing Number HE551523 -WSP - GEN - A27AR- F1 - GIS - 0002	Project Ref. No. 3514447G			
					Location Type Role Number	Revision A			

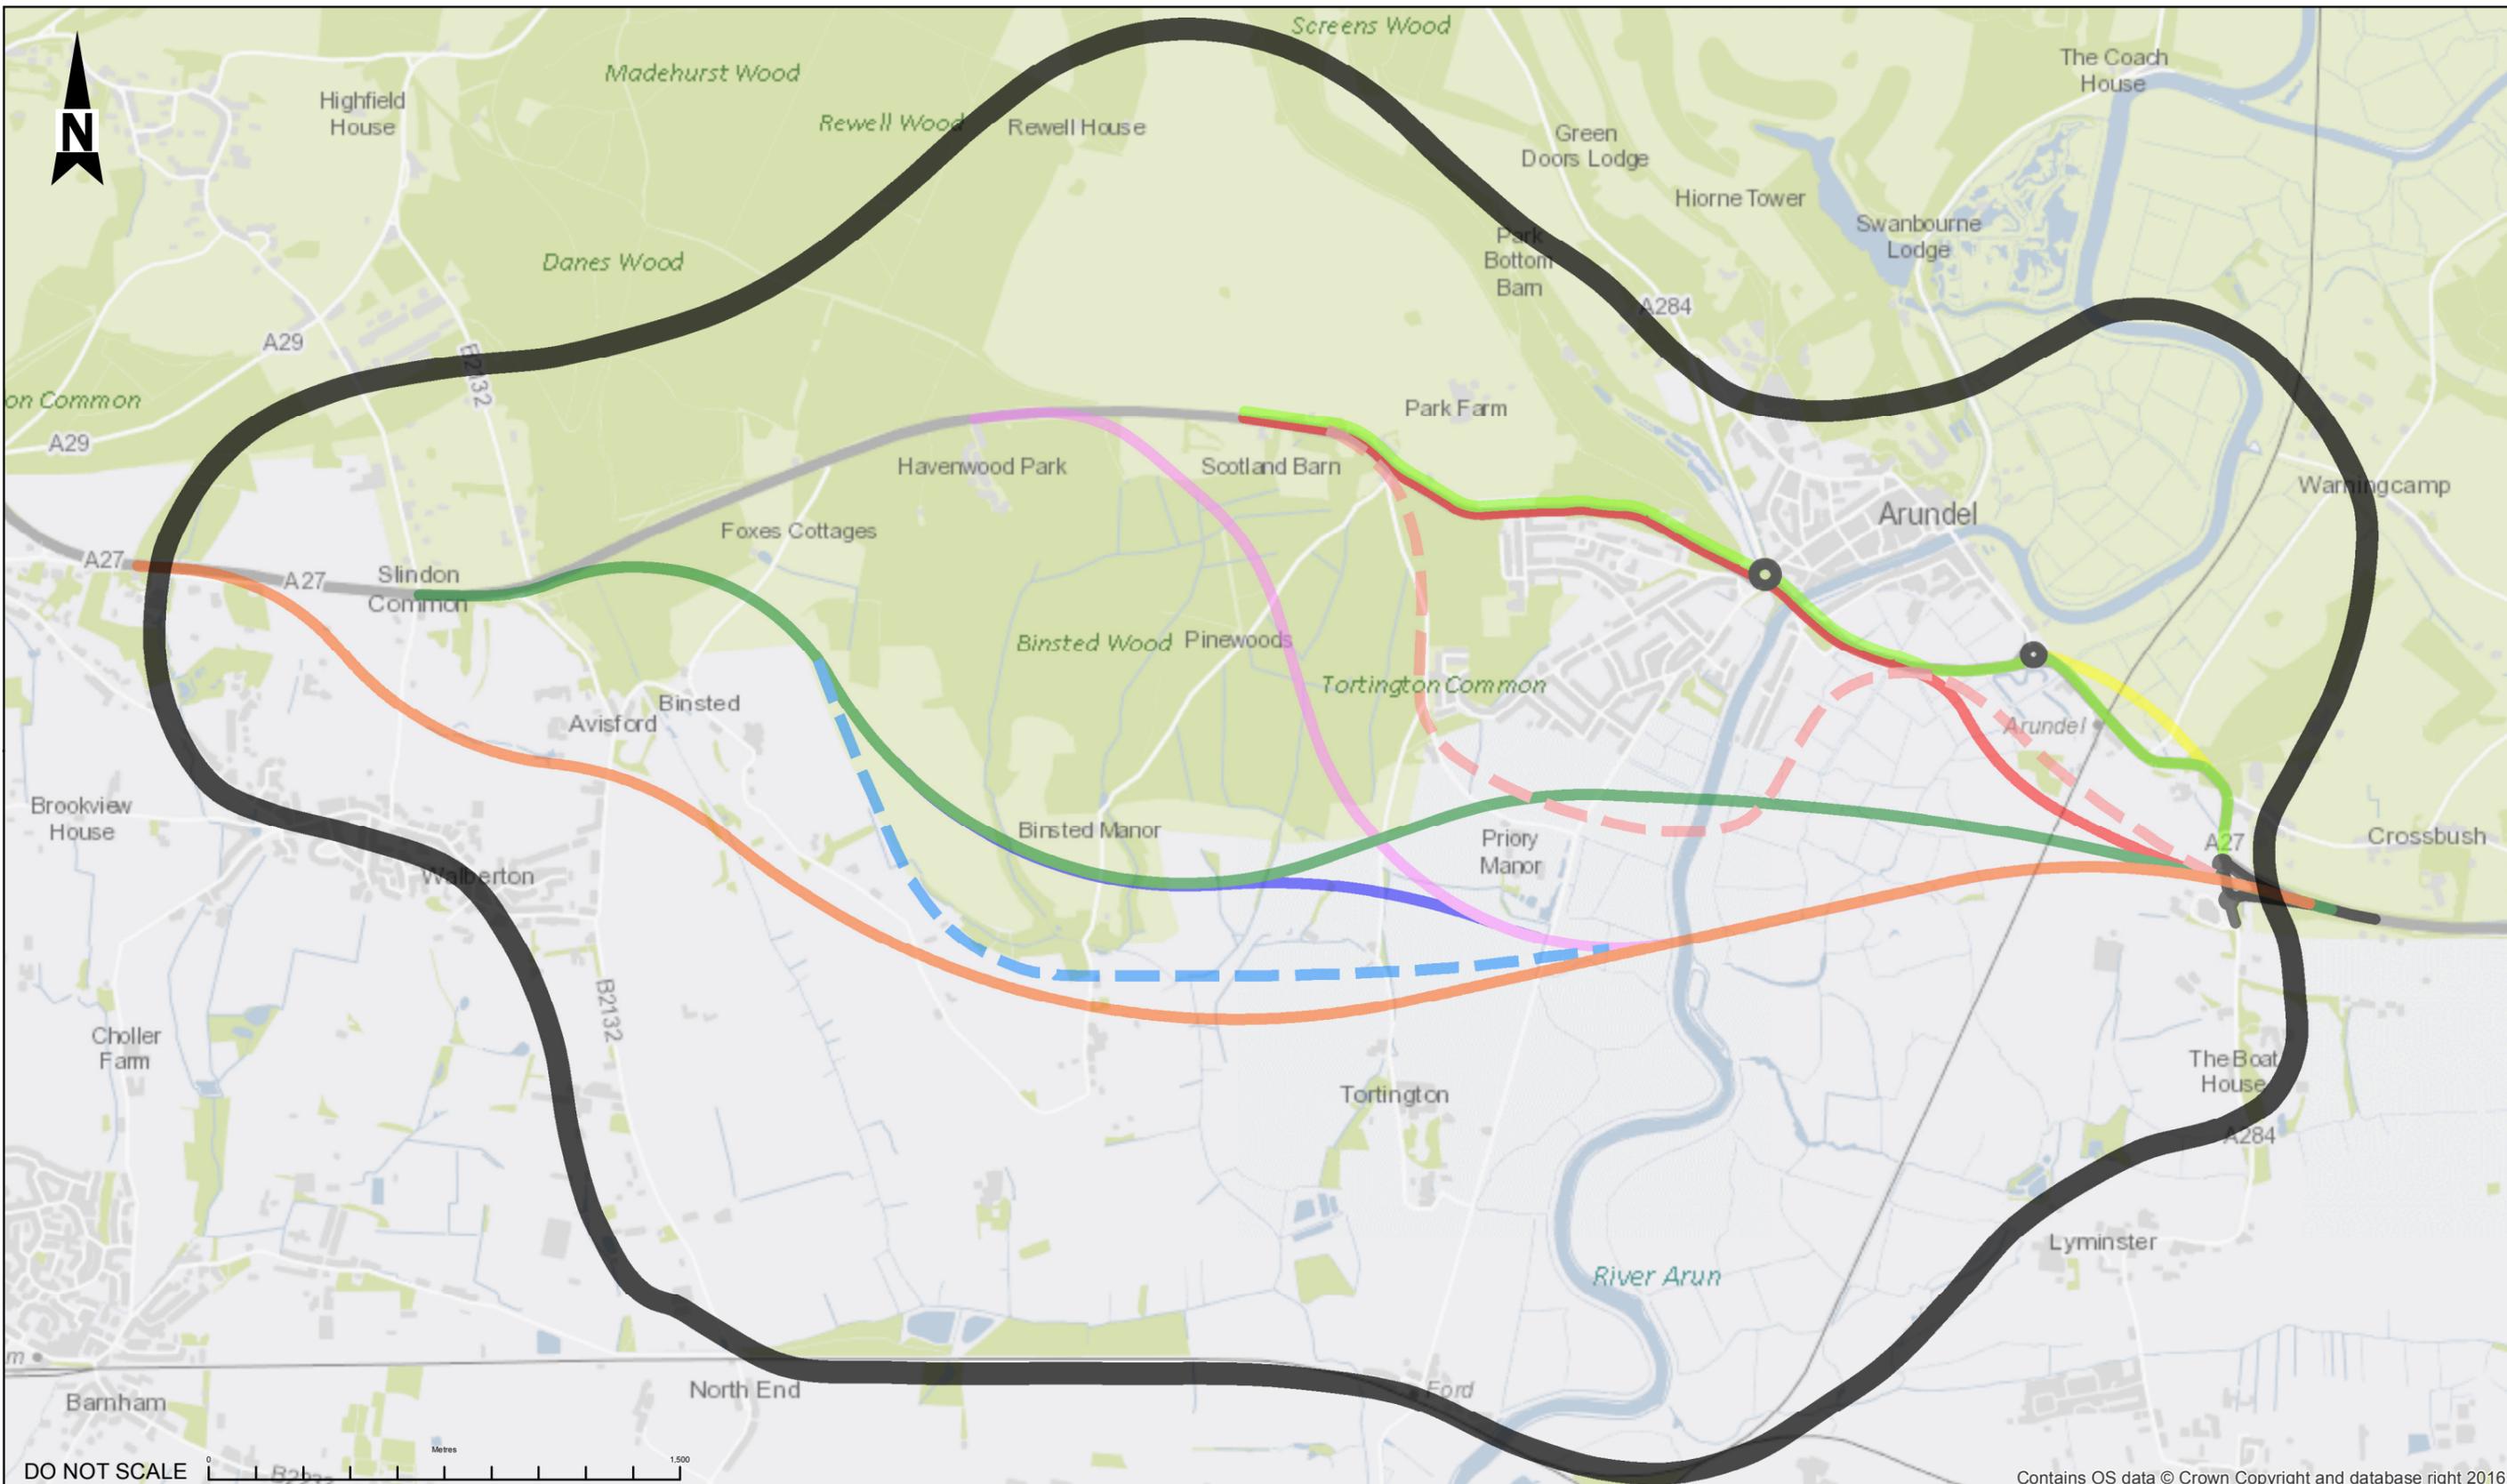


KEY:

- OPTION 0A - JUNCTION IMPROVEMENTS ONLY
- OPTION 0B - ONLINE WIDENING INCORPORATING JUNCTION IMPROVEMENTS
- OPTION 0BA - ONLINE WIDENING WITH SHORT OFFLINE SECTION (WSP-PB PROPOSAL)
- OPTION 1 - ONLINE WIDENING + OFFLINE WSCC PROPOSAL
- OPTION 3 - OFFLINE PINK ROUTE
- OPTION 5 - OFFLINE GREEN ROUTE
- OPTION 5A - OFFLINE GREEN/BLUE/PINK ROUTE
- OPTION 5B - ALTERNATIVE
- OPTION 2 - NOT CONSIDERED IN STAGE 1
- OPTION 4 - NOT CONSIDERED IN STAGE 1

LANDSCAPE STUDY AREA

SAFETY, HEALTH AND ENVIRONMENTAL INFORMATION			
In addition to the hazards/risks normally associated with the types of work detailed on this drawing, note the following significant residual risks (Reference shall also be made to the design hazard log).			
Construction			
Maintenance / Cleaning			
Use			
Decommissioning / Demolition			
Rev.	Date	Description	By Chkd App'd
P01.1		First Issue	

Drawing Status	WORK IN PROGRESS	Suitability	S0	Project Title	REGIONAL INVESTMENT PROGRAMME A27 ARUNDEL						
WSP WSP House 70 Chancery Lane London WC2A 1AF Tel: +44 (0)20 7314 5000 www.wspgroup.co.uk www.pbworld.com		FIGURE 7.1 LANDSCAPE STUDY AREA									
		Client Working on behalf of highways england		Scale	1:20,000	Drawn	CD	Checked	JL	Approved	RB
Drawing Number Project HE551523 -WSP - GEN - A27AR- F1 - GIS - 0019		Date 13/09/16		Date ---		Date ---		Date ---		Project Ref. No. 3514447G Revision A	
Location		Type	Role	Number							

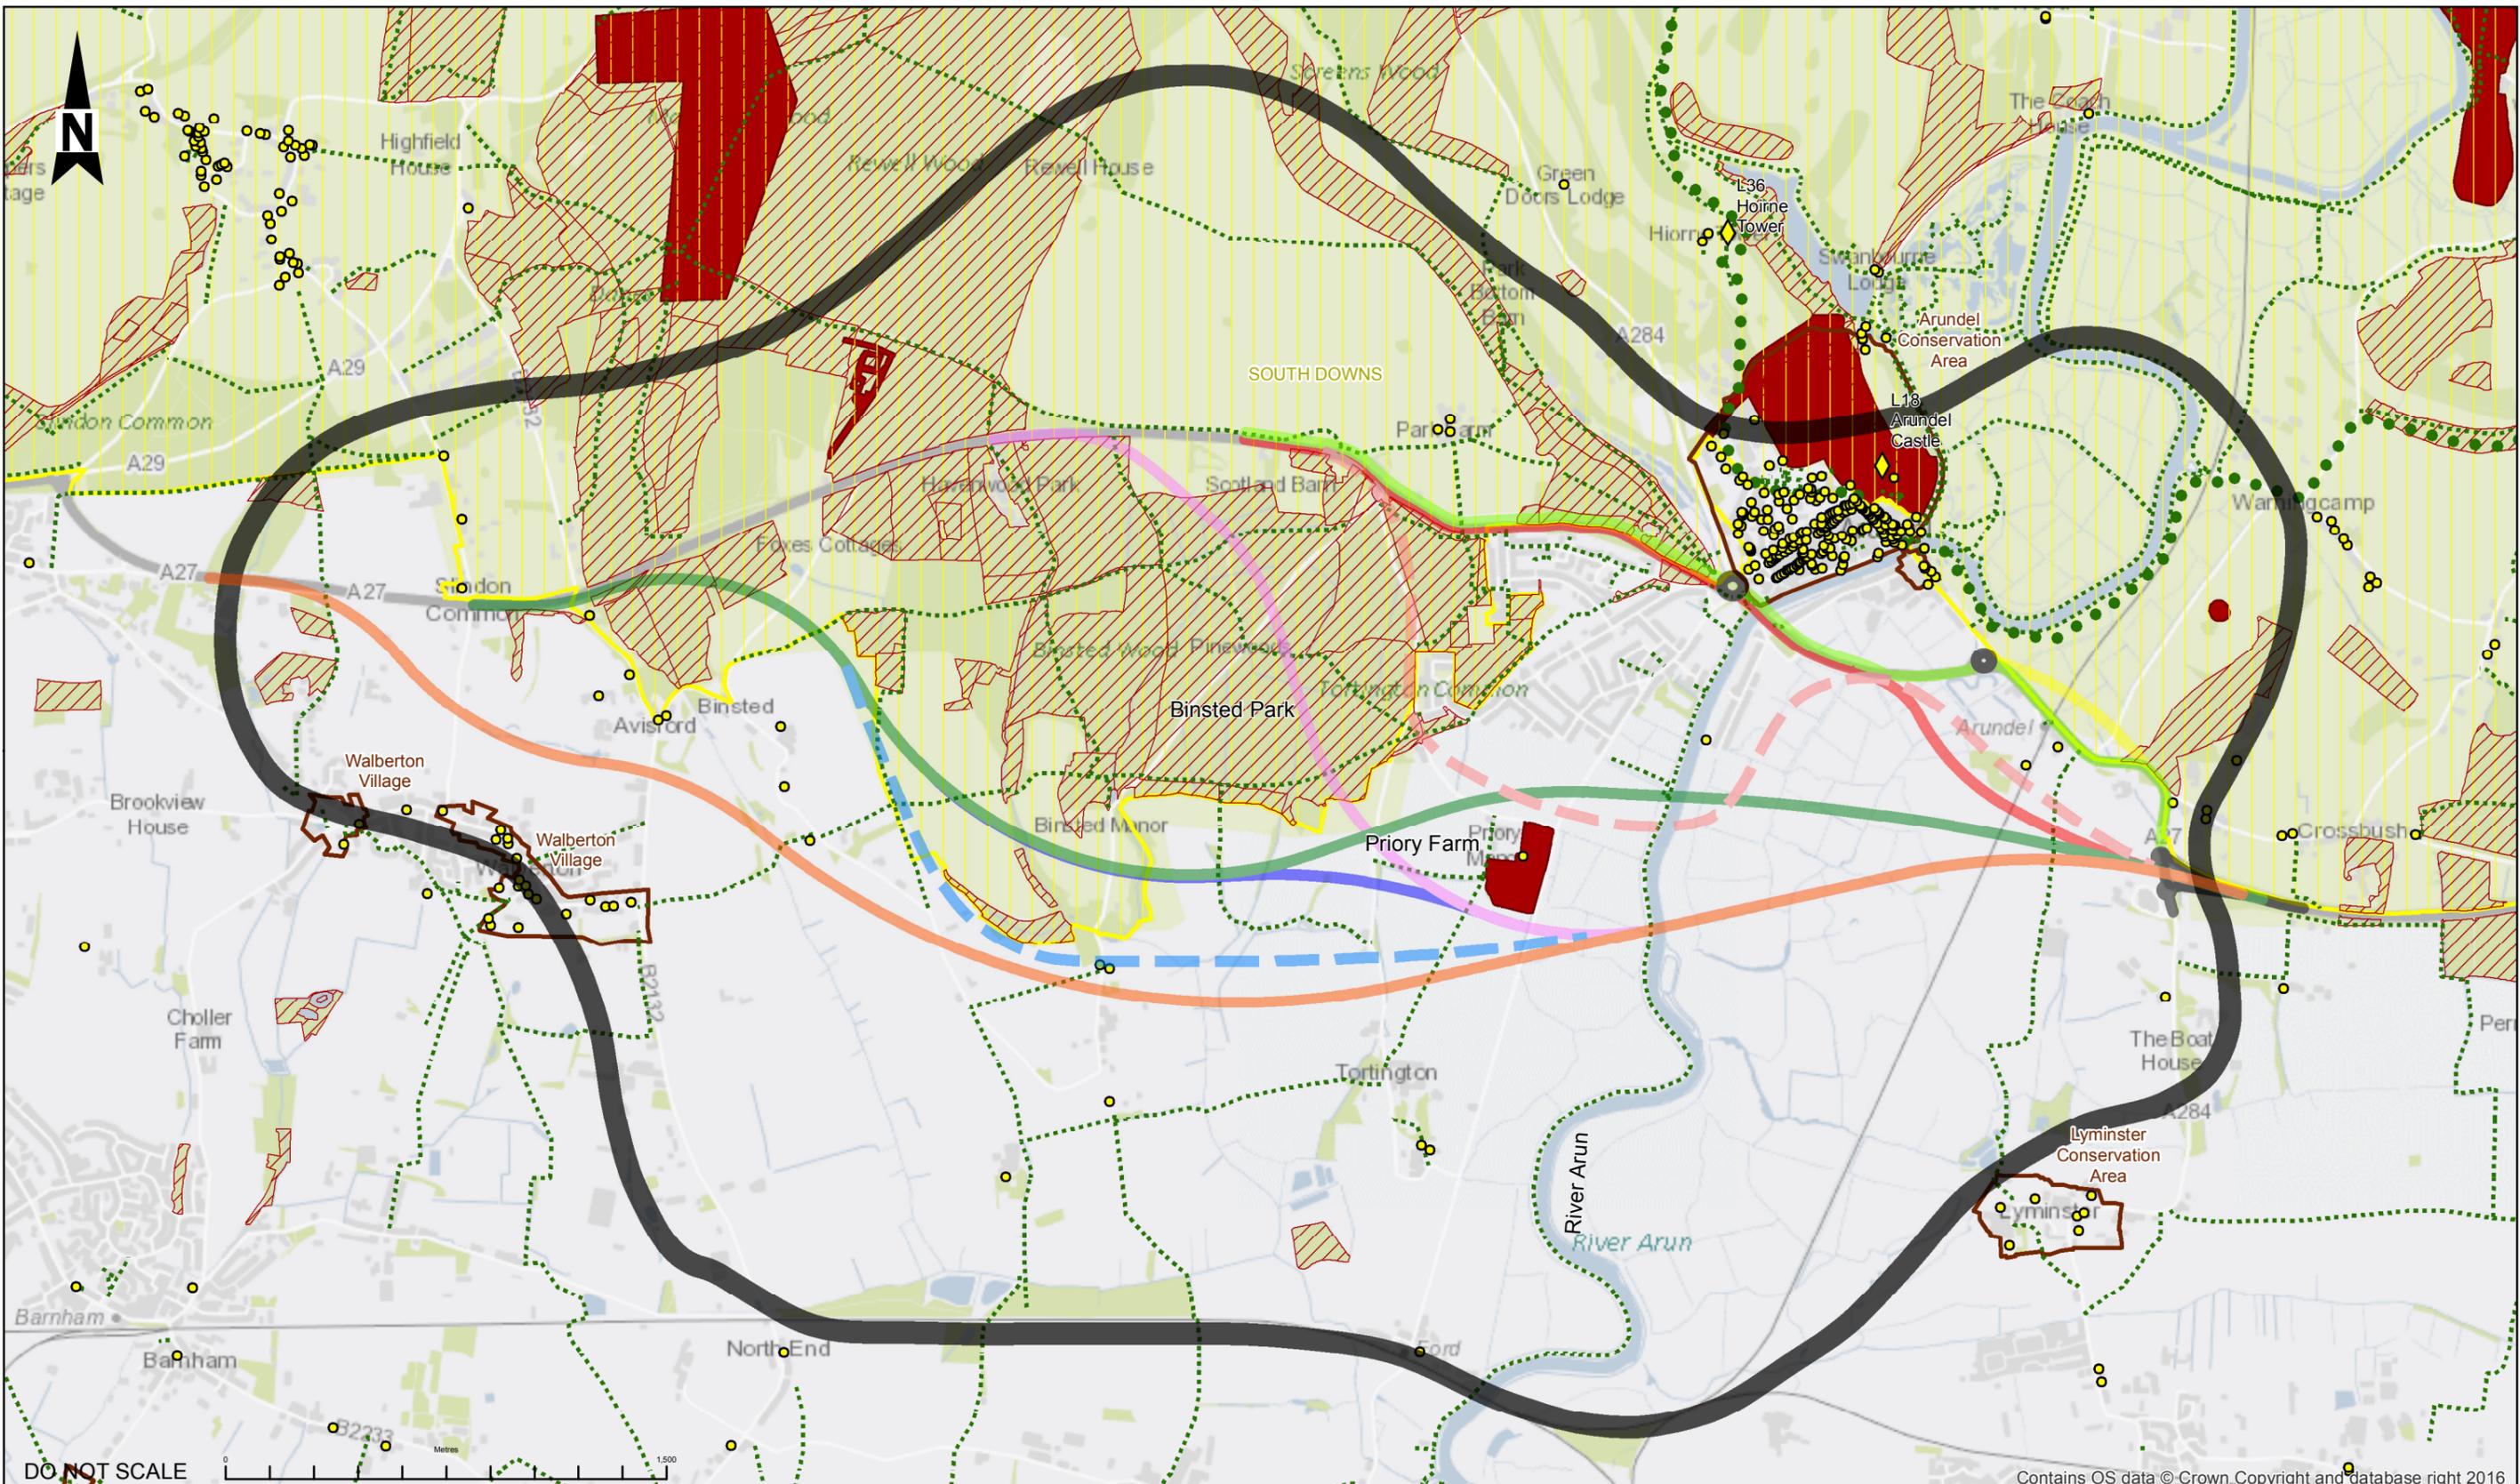

KEY:	
	OPTION 0A - JUNCTION IMPROVEMENTS ONLY
	OPTION 0B - ONLINE WIDENING INCORPORATING JUNCTION IMPROVEMENTS
	OPTION 0BA - ONLINE WIDENING WITH SHORT OFFLINE SECTION (WSP-PB PROPOSAL)
	OPTION 1 - ONLINE WIDENING + OFFLINE WSSC PROPOSAL
	OPTION 3 - OFFLINE PINK ROUTE
	OPTION 5 - OFFLINE GREEN ROUTE
	OPTION 5A - OFFLINE GREEN/BLUE/PINK ROUTE
	OPTION 5B
	OPTION 2 - NOT CONSIDERED IN STAGE 1
	OPTION 4 - NOT CONSIDERED IN STAGE 1
	LANDSCAPE STUDY AREA
	HISTORIC ENGLAND - LISTED BUILDING
	SDNP LANDMARK
	PUBLIC RIGHT OF WAY
	MONARCH'S WAY RECREATIONAL TRAIL
	CONSERVATION AREA
	NATURAL ENGLAND - ANCIENT WOODLAND
	SOUTH DOWNS NATIONAL PARK
	HISTORIC ENGLAND - SCHEDULED MONUMENT

SAFETY, HEALTH AND ENVIRONMENTAL INFORMATION	
In addition to the hazards/risks normally associated with the types of work detailed on this drawing, note the following significant residual risks (Reference shall also be made to the design hazard log).	
Construction	
Maintenance / Cleaning	
Use	
Decommissioning / Demolition	
Rev.	Date Description By Chkd App'd
P01.1	--- First Issue --- --- ---

Drawing Status: **WORK IN PROGRESS**


Suitability: **S0**

WSP
PARSONS BRINCKERHOFF
 Copyright © WSP Group (2016)

WSP House
 70 Chancery Lane
 London WC2A 1AF
 Tel: +44 (0)20 7314 5000
 www.wspgroup.co.uk
 www.pbworld.com

Client: **Working on behalf of**
highways england

Project Title: REGIONAL INVESTMENT PROGRAMME A27 ARUNDEL				
Drawing Title: FIGURE 7.2 LANDSCAPE CONTEXT				
Scale: 1:21,367	Drawn: CD	Checked: JL	Approved: RB	Authorised: RB
Original Size: A3	Date: 15/03/17	Date: ---	Date: ---	Date: ---
Drawing Number: HE551523 -WSP - GEN - A27AR- F1 - GIS - 0020	Project: ---	Volume: ---	Project Ref. No.: 3514447G	Revision: A
Location: ---	Type: ---	Role: ---	Number: ---	---

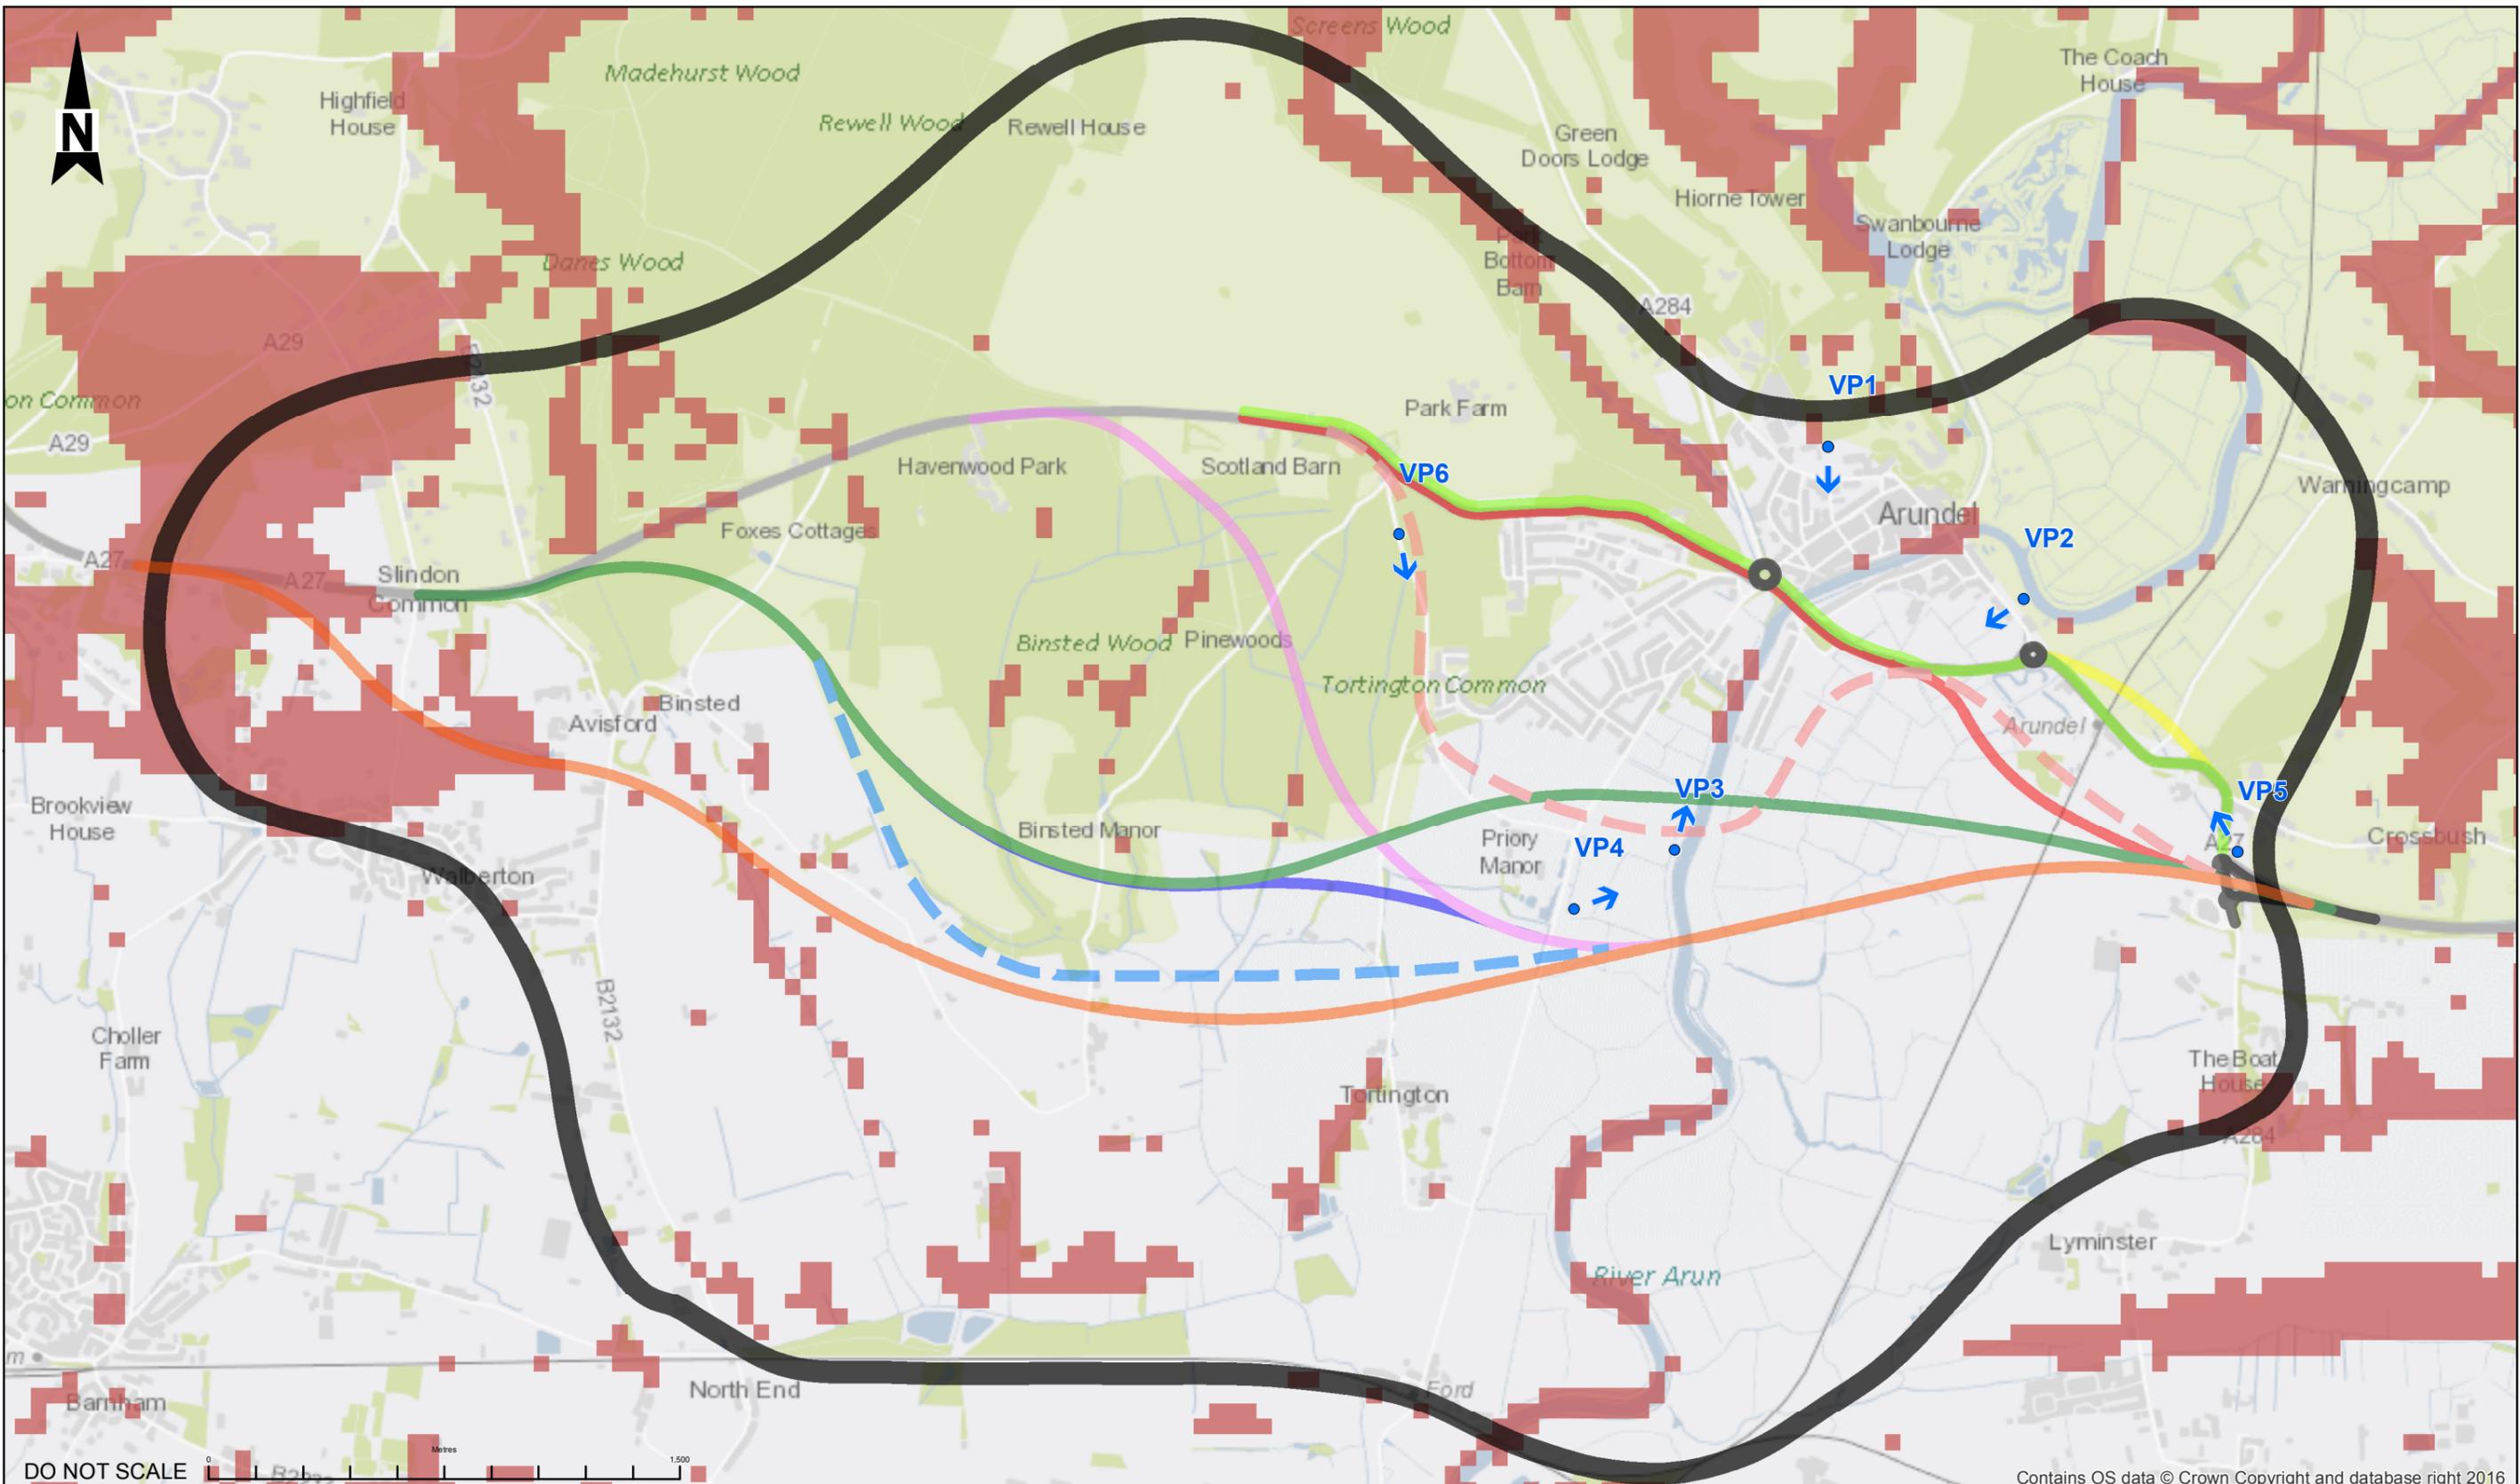

KEY:

- OPTION 0A - JUNCTION IMPROVEMENTS ONLY
- OPTION 0B - ONLINE WIDENING INCORPORATING JUNCTION IMPROVEMENTS
- OPTION 0BA - ONLINE WIDENING WITH SHORT OFFLINE SECTION (WSP-PB PROPOSAL)
- OPTION 1 - ONLINE WIDENING + OFFLINE WSCC PROPOSAL
- OPTION 3 - OFFLINE PINK ROUTE
- OPTION 5 - OFFLINE GREEN ROUTE
- OPTION 5A - OFFLINE GREEN/BLUE/PINK ROUTE
- OPTION 5B
- OPTION 2 - NOT CONSIDERED IN STAGE 1
- OPTION 4 - NOT CONSIDERED IN STAGE 1

LANDSCAPE STUDY AREA AND ZONE OF VISUAL INFLUENCE (ZVI)

VIEWPOINT

VISIBILITY OF SCHEME OPTIONS (VEGETATION NOT CONSIDERED)

- NOT VISIBLE
- VISIBLE

SAFETY, HEALTH AND ENVIRONMENTAL INFORMATION			
In addition to the hazards/risks normally associated with the types of work detailed on this drawing, note the following significant residual risks (Reference shall also be made to the design hazard log).			
Construction			
Maintenance / Cleaning			
Use			
Decommissioning / Demolition			
Rev.	Date	Description	By Ch'd App'd
P01.1	---	First Issue	---

Drawing Status: **WORK IN PROGRESS**

Suitability: **S0**

WSP
PARSONS BRINCKERHOFF
Copyright © WSP Group (2016)

WSP House
70 Chancery Lane
London WC2A 1AF
Tel: +44 (0)20 7314 5000
www.wspgroup.co.uk
www.pbworld.com

Client: **Working on behalf of highways england**

Project Title: REGIONAL INVESTMENT PROGRAMME A27 ARUNDEL				
Drawing Title: FIGURE 7.3 ZVI AND VIEWPOINT LOCATIONS				
Scale: 1:20,000	Drawn: CD	Checked: JL	Approved: RB	Authorised: RB
Original Size: A3	Date: 14/09/16	Date: ---	Date: ---	Date: ---
Drawing Number: HE551523 -WSP - GEN - A27AR- F1 - GIS - 0021	Originator:	Volume:	Project Ref. No. 3514447G	
Location:	Type:	Role:	Revision: A	



SAFETY, HEALTH AND ENVIRONMENTAL INFORMATON				
In addition to the hazards/risks normally associated with the types of work detailed on this drawing, note the following significant residual risks (Reference shall also be made to the design hazard log).				
Construction				
Maintenance / Cleaning				
Use				
Decomissioning / Demolition				
P01.1	---	First Issue	---	---
Rev.	Date	Description	By	Chk'd App'd

Drawing Status: **WORK IN PROGRESS**

Suitability: **S0**

Project Title: **REGIONAL INVESTMENT PROGRAMME A27 ARUNDEL**

WSP
PARSONS BRINCKERHOFF
 Copyright © WSP Group (2016)

WSP House
 70 Chancery Lane
 London WC2A 1AF
 Tel: +44 (0)20 7314 5000
 www.wspgroup.co.uk
 www.pbworld.com

Client: **Working on behalf of highways england**

Drawing Title: FIGURE 7.4 VIEWPOINT VP1 ARUNDEL CASTLE				
Scale: 1:20,000	Drawn: CD	Checked: JL	Approved: RB	Authorised: RB
Original Size: A3	Date: 16/03/16	Date: ---	Date: ---	Date: ---
Drawing Number: HE551523 -WSP - GEN - A27AR- F1 - GIS - 0022	Originator: WSP	Volume: GEN	Project Ref. No. 3514447G	
Location: A27AR- F1 - GIS - 0022	Type: GEN	Role: GEN	Number: 0022	Revision: -



<p style="text-align: center;">SAFETY, HEALTH AND ENVIRONMENTAL INFORMATON</p> <p>In addition to the hazards/risks normally associated with the types of work detailed on this drawing, note the following significant residual risks (Reference shall also be made to the design hazard log).</p> <p>Construction</p> <p>Maintenance / Cleaning</p> <p>Use</p> <p>Decomissioning / Demolition</p>		Drawing Status	WORK IN PROGRESS	Suitability	S0	Project Title	REGIONAL INVESTMENT PROGRAMME A27 ARUNDEL					
			 WSP WSP House 70 Chancery Lane London WC2A 1AF Tel: +44 (0)20 7314 5000 www.wspgroup.co.uk www.pbworld.com		Drawing Title <p style="text-align: center;">FIGURE 7.5 VIEWPOINT VP2 MONARCH'S WAY</p>							
			Scale	1:20,000	Drawn	CD	Checked	JL	Approved	RB	Authorised	RB
			Original Size	A3	Date	16/03/16	Date	---	Date	---	Date	---
			Client	Working on behalf of 		Drawing Number	HE551523 -WSP - GEN -		Project Ref. No.	3514447G		
						Project	A27AR- F1 - GIS - 0023		Revision	-		
						Location	Type	Role	Number			



<p align="center">SAFETY, HEALTH AND ENVIRONMENTAL INFORMATON</p> <p>In addition to the hazards/risks normally associated with the types of work detailed on this drawing, note the following significant residual risks (Reference shall also be made to the design hazard log).</p> <p>Construction</p> <p>Maintenance / Cleaning</p> <p>Use</p> <p>Decomissioning / Demolition</p>		Drawing Status WORK IN PROGRESS	Suitability S0	Project Title REGIONAL INVESTMENT PROGRAMME A27 ARUNDEL											
		 <p>WSP House 70 Chancery Lane London WC2A 1AF Tel: +44 (0)20 7314 5000 www.wspgroup.co.uk www.pbworld.com</p>	Drawing Title FIGURE 7.6 VIEWPOINT VP3 RIVER ARUN												
			Client Working on behalf of	Scale 1:20,000	Drawn CD	Checked JL	Approved RB	Authorised RB							
				Original Size A3	Date 16/03/16	Date ---	Date ---	Date ---							
		<table border="1"> <tr> <td>Rev.</td> <td>Date</td> <td>Description</td> <td>By</td> <td>Chk'd</td> <td>App'd</td> </tr> <tr> <td>P01.1</td> <td>---</td> <td>First Issue</td> <td>---</td> <td>---</td> <td>---</td> </tr> </table>		Rev.	Date	Description	By	Chk'd	App'd	P01.1	---	First Issue	---	---	---
Rev.	Date	Description	By	Chk'd	App'd										
P01.1	---	First Issue	---	---	---										
				Location	Type	Role	Number								



<p style="text-align: center;">SAFETY, HEALTH AND ENVIRONMENTAL INFORMATON</p> <p>In addition to the hazards/risks normally associated with the types of work detailed on this drawing, note the following significant residual risks (Reference shall also be made to the design hazard log).</p> <p>Construction</p> <p>Maintenance / Cleaning</p> <p>Use</p> <p>Decomissioning / Demolition</p>		Drawing Status WORK IN PROGRESS	Suitability S0	Project Title REGIONAL INVESTMENT PROGRAMME A27 ARUNDEL											
		 <p>WSP House 70 Chancery Lane London WC2A 1AF Tel: +44 (0)20 7314 5000 www.wspgroup.co.uk www.pbworld.com</p>	<p style="text-align: center;">FIGURE 7.7 VIEWPOINT VP4 ARUN FLOODPLAIN</p>												
			Client Working on behalf of	Scale 1:20,000	Drawn CD	Checked JL	Approved RB	Authorised RB							
				Original Size A3	Date 16/03/16	Date ---	Date ---	Date ---							
		<table border="1"> <tr> <td>Rev.</td> <td>Date</td> <td>Description</td> <td>By</td> <td>Chk'd</td> <td>App'd</td> </tr> <tr> <td>P01.1</td> <td>---</td> <td>First Issue</td> <td>---</td> <td>---</td> <td>---</td> </tr> </table>		Rev.	Date	Description	By	Chk'd	App'd	P01.1	---	First Issue	---	---	---
Rev.	Date	Description	By	Chk'd	App'd										
P01.1	---	First Issue	---	---	---										
				Location	Type	Role	Number								



<p style="text-align: center;">SAFETY, HEALTH AND ENVIRONMENTAL INFORMATON</p> <p>In addition to the hazards/risks normally associated with the types of work detailed on this drawing, note the following significant residual risks (Reference shall also be made to the design hazard log).</p> <p>Construction</p> <p>Maintenance / Cleaning</p> <p>Use</p> <p>Decomissioning / Demolition</p>		Drawing Status	WORK IN PROGRESS	Suitability	S0	Project Title	REGIONAL INVESTMENT PROGRAMME A27 ARUNDEL							
			 <p>WSP House 70 Chancery Lane London WC2A 1AF Tel: +44 (0)20 7314 5000 www.wspgroup.co.uk www.pbworld.com</p>	<p style="text-align: center;">FIGURE 7.8 VIEWPOINT VP5 CROSSBUSH</p>										
				Client	Working on behalf of	Scale	1:20,000	Drawn	CD	Checked	JL	Approved	RB	Authorised
					Original Size	A3	Date	16/03/16	Date	---	Date	---	Date	---
					Drawing Number	HE551523 -WSP - GEN -		Volume			Project Ref. No.	3514447G		Revision
				Location			Type			Role			Number	