



This map is reproduced from Ordnance Survey material with the permission of Ordnance Survey on behalf of the controller of Her Majesty's Stationery Office. © Crown Copyright. Unauthorised reproduction infringes Crown copyright and may lead to prosecution or civil proceedings. CLIENT NAME: Highways England LICENCE NUMBER: 100030649 [2017]  
 Source: Esri, DigitalGlobe, GeoEye, Earthstar Geographics, CNES/Airbus DS, USDA, USGS, AeroGRID, IGN, and the GIS User Community

LEGEND	
	PROPOSED ROUTE ALIGNMENT

SAFETY, HEALTH AND ENVIRONMENTAL INFORMATION				
In addition to the hazards/risks normally associated with the types of work detailed on this drawing, note the following significant residual risks (Reference shall also be made in the design hazard log)				
Construction NONE				
Maintenance / Cleaning NONE				
Use NONE				
Decommission / Demolition NONE				
P02	12/12/17	FIRST ISSUE	SB	JP
Rev	Date	Description	By	Chk'd

Suitability S3	Drawing Status FIT FOR REVIEW AND COMMENT	Project Title A30 CHIVERTON TO CARLAND CROSS			
Designer <b>ARUP</b>		Drawing Title FIGURE 1.2 - SCHEME ON AERIAL PHOTOGRAPH SHEET 1 OF 4			
Scale 1:10,000	Designed / Drawn SB	Checked JP	Approved PH	Authorised IM	
Original Size A3	Date 12/12/17	Date 12/12/17	Date 12/12/17	Date 12/12/17	
Drawing Number Project		Originator HA551502-ARP-EGN-SW-DR-LA-000013	Volume	Revision P02	
Client 					



This map is reproduced from Ordnance Survey material with the permission of Ordnance Survey on behalf of the controller of Her Majesty's Stationery Office. © Crown Copyright. Unauthorised reproduction infringes Crown copyright and may lead to prosecution or civil proceedings. CLIENT NAME: Highways England LICENCE NUMBER: 100030649 [2017]  
 Source: Esri, DigitalGlobe, GeoEye, Earthstar Geographics, CNES/Airbus DS, USDA, USGS, AeroGRID, IGN, and the GIS User Community

**LEGEND**

— PROPOSED ROUTE ALIGNMENT

SAFETY, HEALTH AND ENVIRONMENTAL INFORMATION			
In addition to the hazards/risks normally associated with the types of work detailed on this drawing, note the following significant residual risks (Reference shall also be made in the design hazard log)			
<b>Construction</b>			
NONE			
<b>Maintenance / Cleaning</b>			
NONE			
<b>Use</b>			
NONE			
<b>Decommission / Demolition</b>			
NONE			
P02	12/12/17	FIRST ISSUE	SB JP PH
Rev	Date	Description	By Chk'd App'd

Suitability S3	Drawing Status FIT FOR REVIEW AND COMMENT	Project Title A30 CHIVERTON TO CARLAND CROSS			
Designer <b>ARUP</b>		Drawing Title FIGURE 1.2 - SCHEME ON AERIAL PHOTOGRAPH SHEET 2 OF 4			
Client <b>highways england</b>	Scale 1:10,000	Designed / Drawn SB	Checked JP	Approved PH	Authorised IM
	Original Size A3	Date 12/12/17	Date 12/12/17	Date 12/12/17	Date 12/12/17
Drawing Number Project HA551502-ARP-EGN - SW-DR-LE-000028		Originator Volume P02		Revision P02	
Location		Type	Role	Number	



This map is reproduced from Ordnance Survey material with the permission of Ordnance Survey on behalf of the controller of Her Majesty's Stationery Office. © Crown Copyright. Unauthorised reproduction infringes Crown copyright and may lead to prosecution or civil proceedings. CLIENT NAME: Highways England LICENCE NUMBER: 100030649 [2017]  
 Source: Esri, DigitalGlobe, GeoEye, Earthstar Geographics, CNES/Airbus DS, USDA, USGS, AeroGRID, IGN, and the GIS User Community

LEGEND	
	PROPOSED ROUTE ALIGNMENT

SAFETY, HEALTH AND ENVIRONMENTAL INFORMATION				
In addition to the hazards/risks normally associated with the types of work detailed on this drawing, note the following significant residual risks (Reference shall also be made in the design hazard log)				
Construction				
NONE				
Maintenance / Cleaning				
NONE				
Use				
NONE				
Decommission / Demolition				
NONE				
P02	12/12/17	FIRST ISSUE	SB	JP JH
Rev	Date	Description	By	Chk'd App'd

Suitability	Drawing Status	Project Title			
S3	FIT FOR REVIEW AND COMMENT	A30 CHIVERTON TO CARLAND CROSS			
Designer		Drawing Title			
ARUP		FIGURE 1.2 - SCHEME ON AERIAL PHOTOGRAPHY SHEET 3 OF 4			
Scale	Designed / Drawn	Checked	Approved	Authorised	
1:10,000	SB	JP	PH	IM	
Original Size	Date	Date	Date	Date	
A3	12/12/17	12/12/17	12/12/17	12/12/17	
Drawing Number	Project	Originator	Volume	Revision	
	HA551502-ARP-EGN - SW-DR-LE-000029			P02	
Location	Type	Role	Number		







This map is reproduced from Ordnance Survey material with the permission of Ordnance Survey on behalf of the controller of Her Majesty's Stationery Office. © Crown Copyright. Unauthorised reproduction infringes Crown copyright and may lead to prosecution or civil proceedings. CLIENT NAME: Highways England LICENCE NUMBER: 100030649 [2017]  
 Source: Esri, DigitalGlobe, GeoEye, Earthstar Geographics, CNES/Airbus DS, USDA, USGS, AeroGRID, IGN, and the GIS User Community


**LEGEND**

— PROPOSED ROUTE ALIGNMENT

SAFETY, HEALTH AND ENVIRONMENTAL INFORMATION			
In addition to the hazards/risks normally associated with the types of work detailed on this drawing, note the following significant residual risks (Reference shall also be made in the design hazard log)			
<b>Construction</b>			
NONE			
<b>Maintenance / Cleaning</b>			
NONE			
<b>Use</b>			
NONE			
<b>Decommission / Demolition</b>			
NONE			
P02	12/12/17	FIRST ISSUE	SB JP PH
Rev	Date	Description	By Chk'd App'd

Suitability <b>S3</b>	Drawing Status <b>FIT FOR REVIEW AND COMMENT</b>	Project Title <b>A30 CHIVERTON TO CARLAND CROSS</b>			
Designer <b>ARUP</b>		Drawing Title <b>FIGURE 1.2 - SCHEME ON AERIAL PHOTOGRAPH SHEET 4 OF 4</b>			
Scale <b>1:10,000</b>	Designed / Drawn <b>SB</b>	Checked <b>JP</b>	Approved <b>PH</b>	Authorised <b>12/12/17</b>	
Original Size <b>A3</b>	Date <b>12/12/17</b>	Date <b>12/12/17</b>	Date <b>12/12/17</b>	Date <b>12/12/17</b>	
Drawing Number Project		Originator	Volume	Revision	
<b>HA551502-ARP-EGN - SW-DR-LE-000030</b>				<b>P02</b>	
Location	Type	Role	Number		

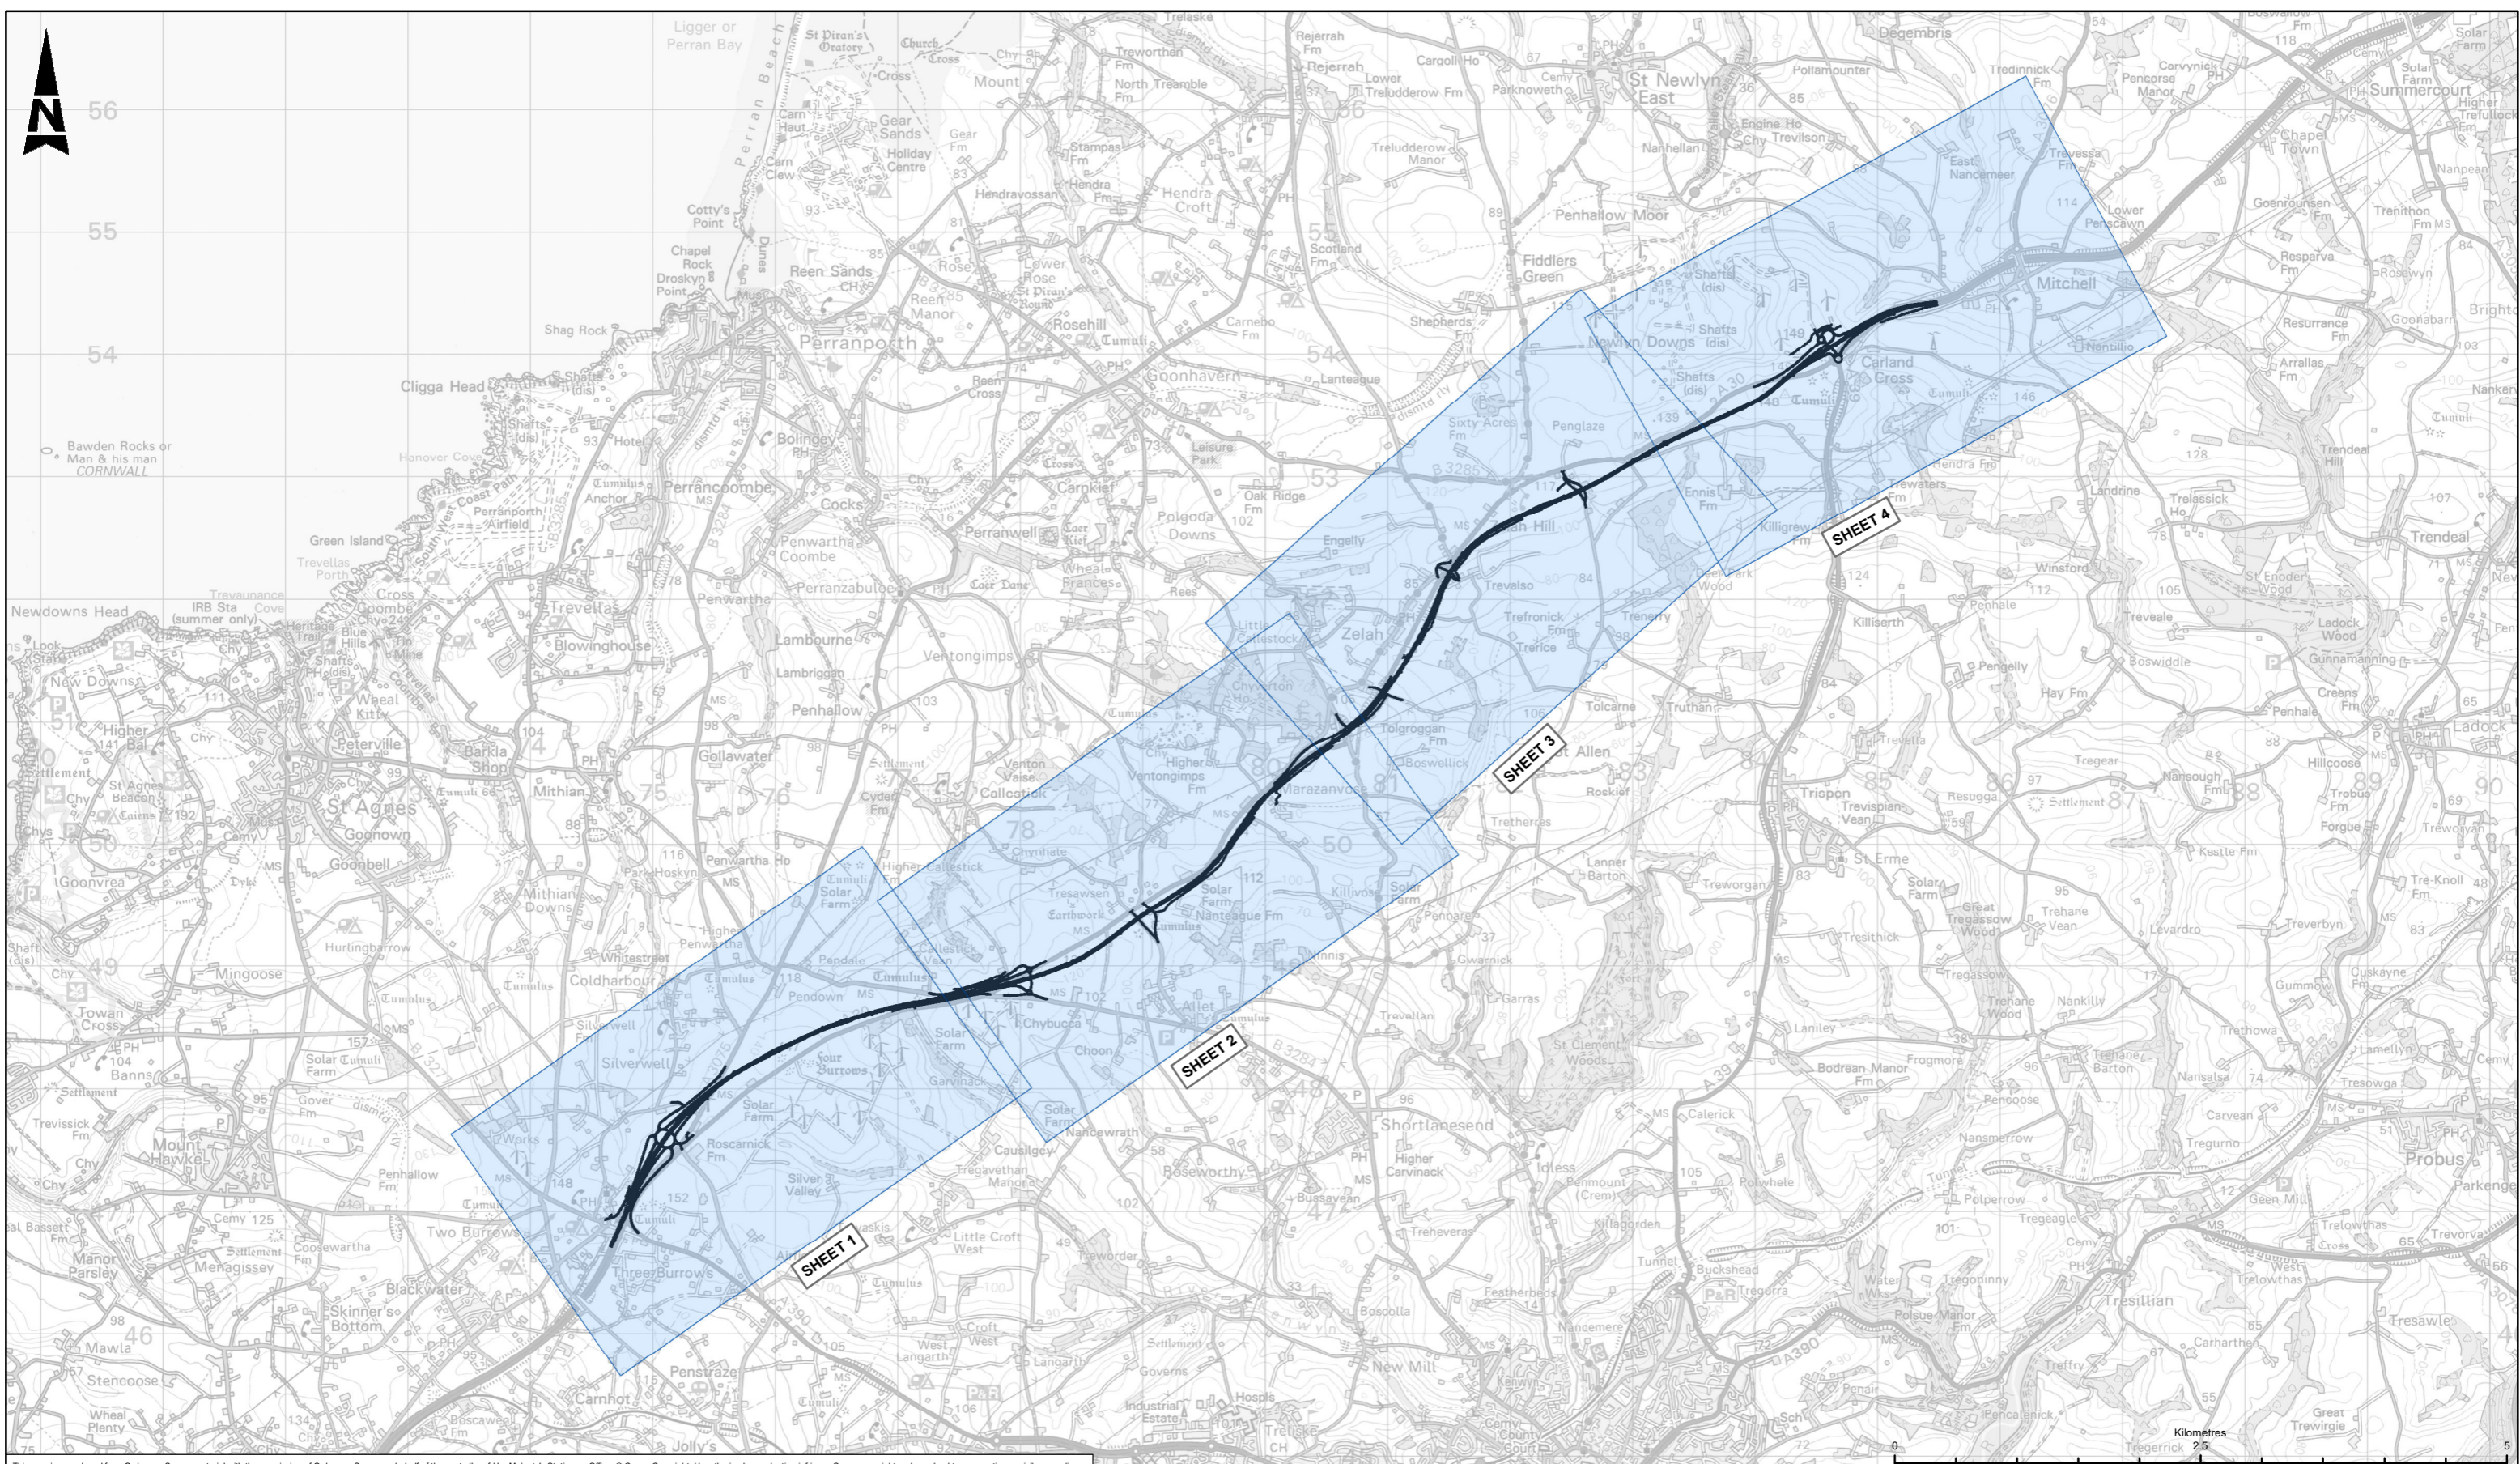

This map is reproduced from Ordnance Survey material with the permission of Ordnance Survey on behalf of the controller of Her Majesty's Stationery Office. © Crown Copyright. Unauthorised reproduction infringes Crown copyright and may lead to prosecution or civil proceedings. CLIENT NAME: Highways England LICENCE NUMBER: 100030649 (2017)

**LEGEND**

- PROPOSED ROUTE ALIGNMENT
- SHEET EXTENT

**SAFETY, HEALTH AND ENVIRONMENTAL INFORMATION**

In addition to the hazards/risks normally associated with the types of work detailed on this drawing, note the following significant residual risks (Reference shall also be made in the design hazard log)			
<b>Construction</b>			
NONE			
<b>Maintenance / Cleaning</b>			
NONE			
<b>Use</b>			
NONE			
<b>Decommission / Demolition</b>			
NONE			
P02	12/12/17	FIRST ISSUE	SB JP PH
Rev	Date	Description	By Chk'd App'd

Suitability	Drawing Status
S3	FIT FOR REVIEW AND COMMENT
Designer	


**ARUP**

highways  
england

European Union  
European Regional  
Development Fund

Project Title	A30 CHIVERTON TO CARLAND CROSS			
Drawing Title	KEY PLAN CHAPTER 1 FIGURE 1.2			

Scale	Designed / Drawn	Checked	Approved	Authorised
1:50,000	SB	JP	PH	IM
Original Size	Date	Date	Date	Date
A3	12/12/17	12/12/17	12/12/17	12/12/17
Drawing Number	Project	Originator	Volume	Revision
	HA551502-ARP-EGN-SW-DR-LE-000031			P02
Location	Type	Role	Number	

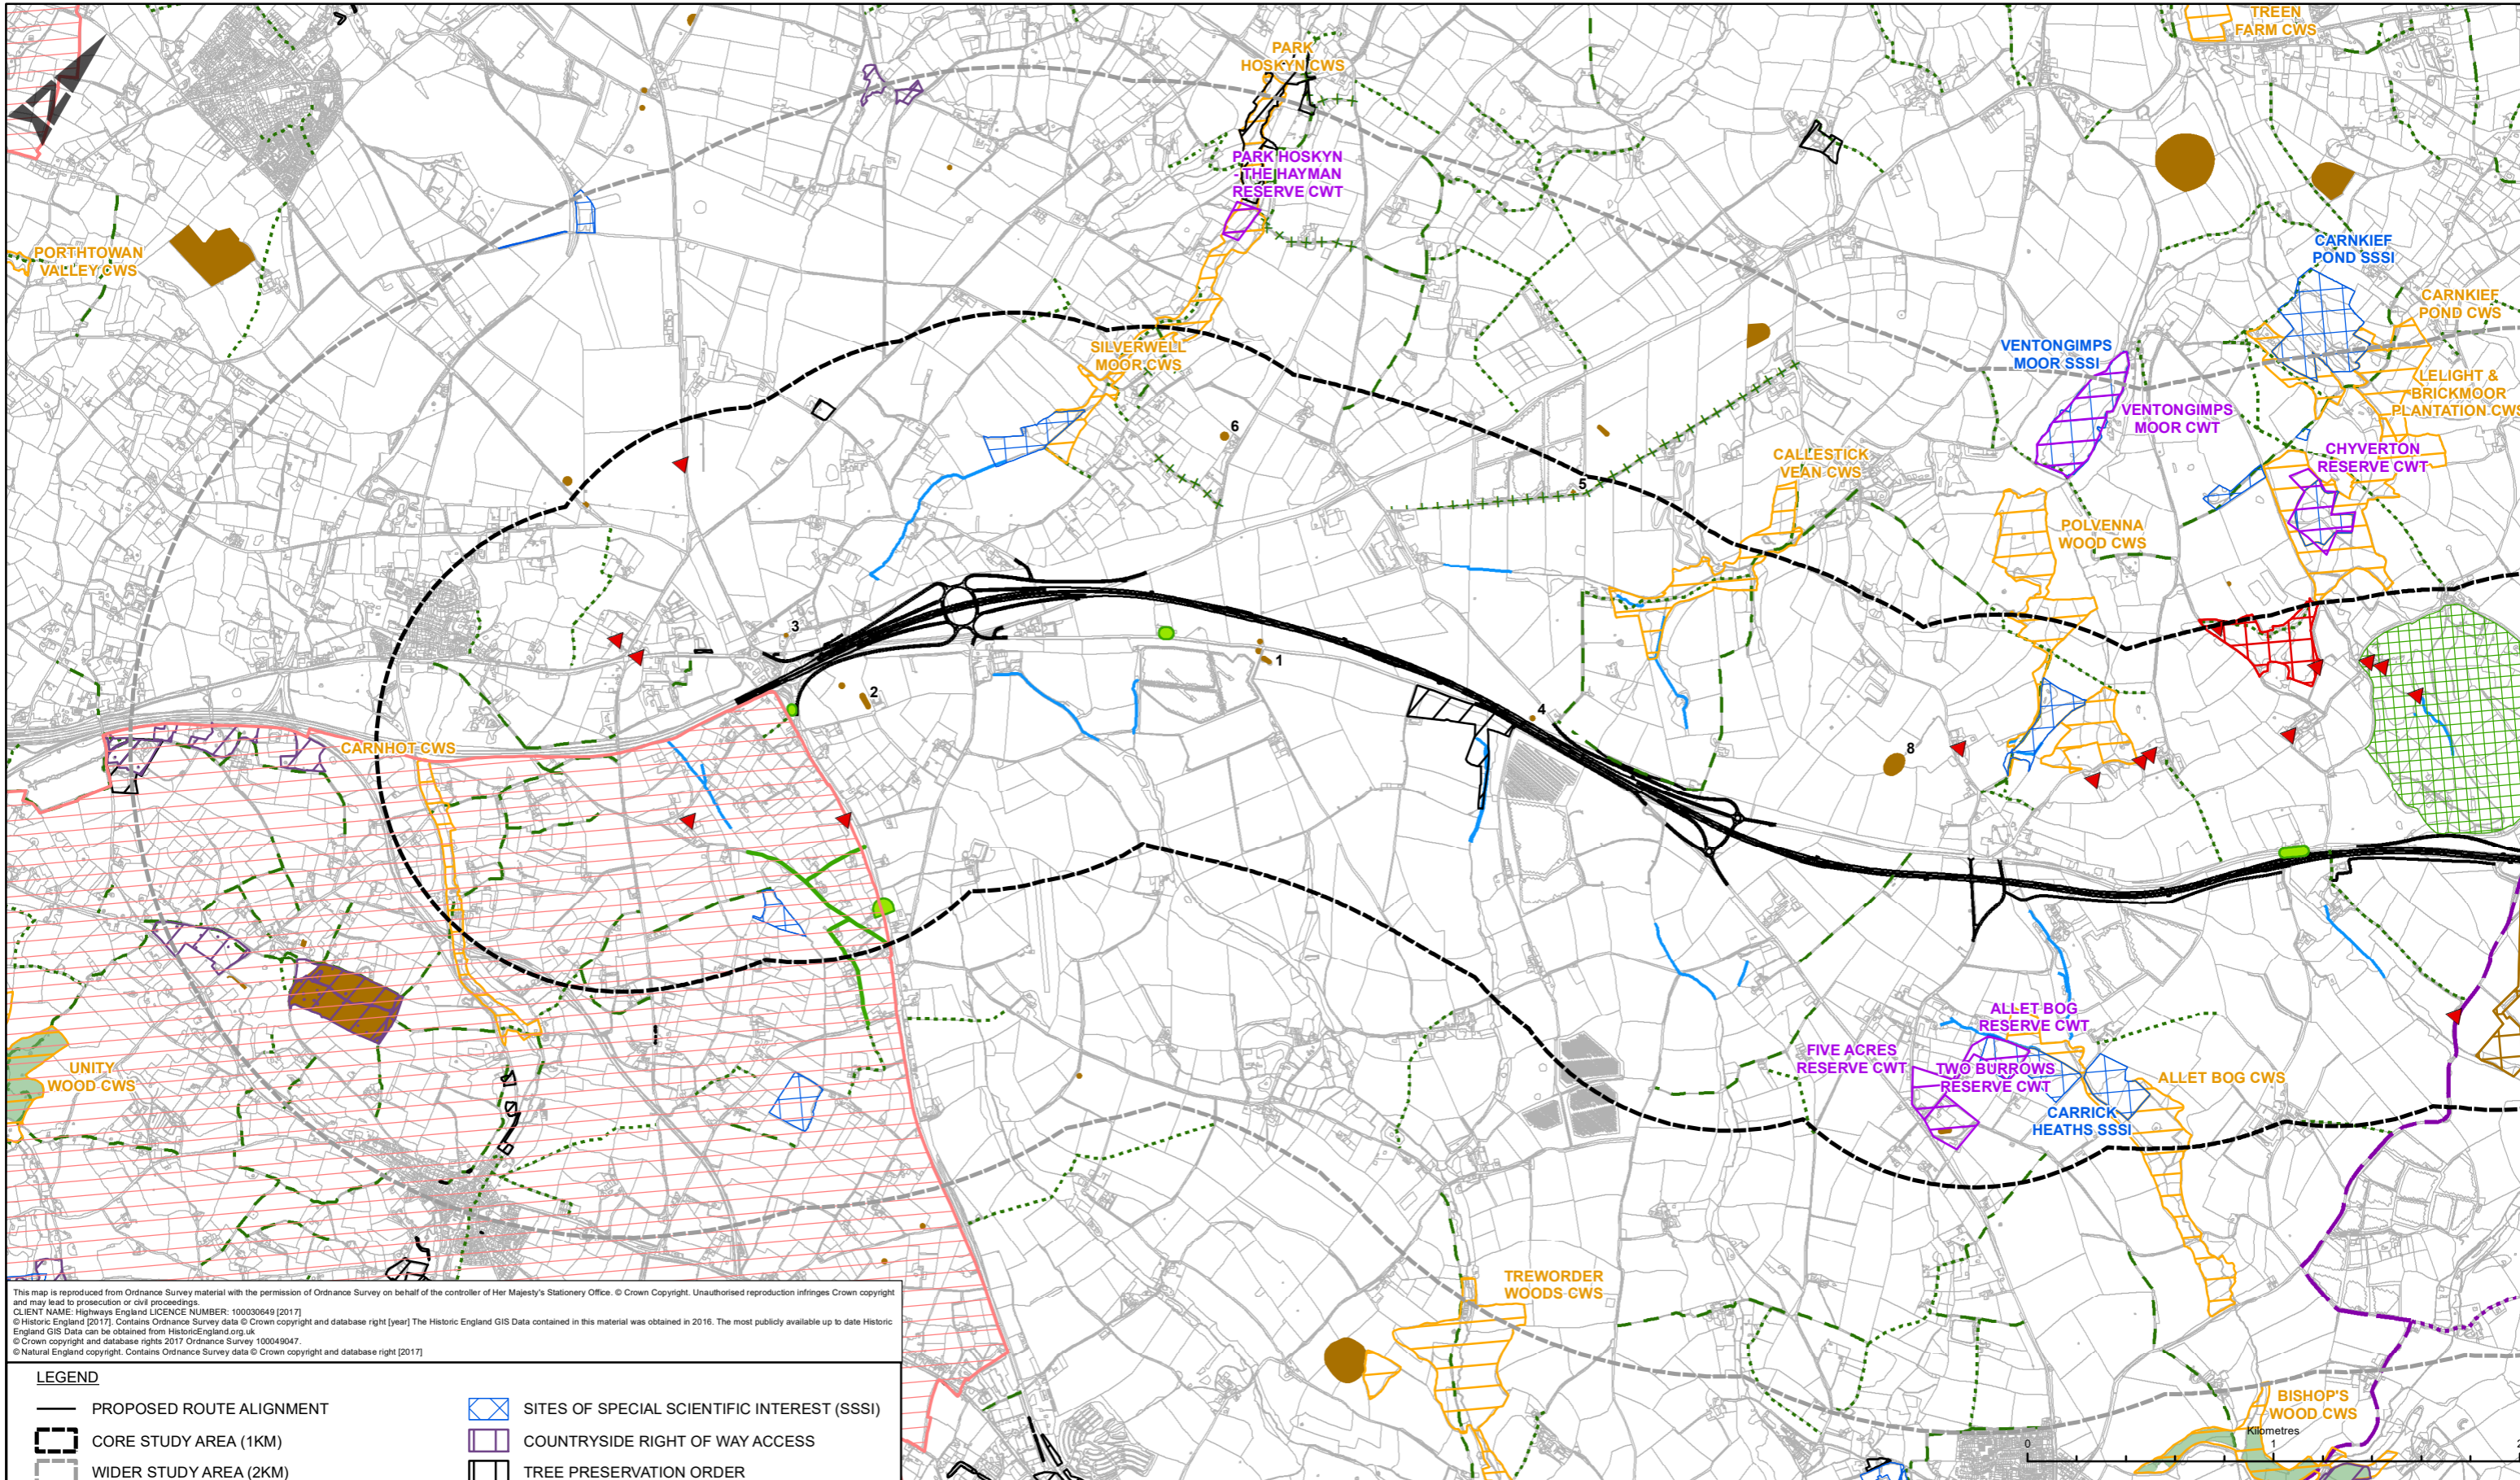


This map is reproduced from Ordnance Survey material with the permission of Ordnance Survey on behalf of the controller of Her Majesty's Stationery Office. © Crown Copyright. Unauthorised reproduction infringes Crown copyright and may lead to prosecution or civil proceedings.  
 CLIENT NAME: Highways England LICENCE NUMBER: 100030649 [2017]  
 © Historic England [2017]. Contains Ordnance Survey data © Crown copyright and database right [year] The Historic England GIS Data contained in this material was obtained in 2016. The most publicly available up to date Historic England GIS Data can be obtained from HistoricEngland.org.uk  
 © Crown copyright and database rights 2017 Ordnance Survey 100049047  
 © Natural England copyright. Contains Ordnance Survey data © Crown copyright and database right [2017]

LEGEND	
	PROPOSED ROUTE ALIGNMENT
	CORE STUDY AREA (1KM)
	WIDER STUDY AREA (2KM)
	NATIONAL CYCLE NETWORK LINK 32
	NATIONAL CYCLE NETWORK ROUTE 32
	BYWAY OPEN TO ALL TRAFFIC
	BRIDLEWAY
	FOOTPATH
	RIVER
	DEFINITIVE MAP MODIFICATION ORDERS
	LISTED BUILDING
	WORLD HERITAGE SITE
	SITES OF SPECIAL SCIENTIFIC INTEREST (SSSI)
	COUNTRYSIDE RIGHT OF WAY ACCESS
	TREE PRESERVATION ORDER
	REGISTERED PARK AND GARDEN
	CORNWALL WILDLIFE TRUST RESERVE
	COUNTY WILDLIFE SITE
	SCHEDULED MONUMENT
	AUTHORISED LANDFILL SITES
	HISTORIC LANDFILL SITE
	NOISE IMPORTANT AREA
	ANCIENT WOODLAND

SAFETY, HEALTH AND ENVIRONMENTAL INFORMATION			
In addition to the hazards/risks normally associated with the types of work detailed on this drawing, note the following significant residual risks (Reference shall also be made in the design hazard log)			
Construction	NONE		
Maintenance / Cleaning	NONE		
Use	NONE		
Decommission / Demolition	NONE		
Rev	Date	Description	By Chk'd App'd
P02	11/12/17	FIRST ISSUE	SB JP PH

Suitability	Drawing Status	Project Title			
S3	FIT FOR REVIEW AND COMMENT	A30 CHIVERTON TO CARLAND CROSS			
Designer	Drawing Title				
<b>ARUP</b>	FIGURE 1.3 - ENVIRONMENTAL CONSTRAINTS PLAN SHEET 1 OF 2				
Client	Scale	Designed / Drawn	Checked	Approved	Authorised
highways england	1:25,000	SB	JP	PH	IM
European Union	Original Size	Date	Date	Date	Date
European Regional Development Fund	A3	11/12/17	11/12/17	11/12/17	11/12/17
Project	Drawing Number	Originator	Volume	Revision	
HA551502-ARP-EGN-SW-DR-LE-000032				P02	
Location	Type	Role	Number		

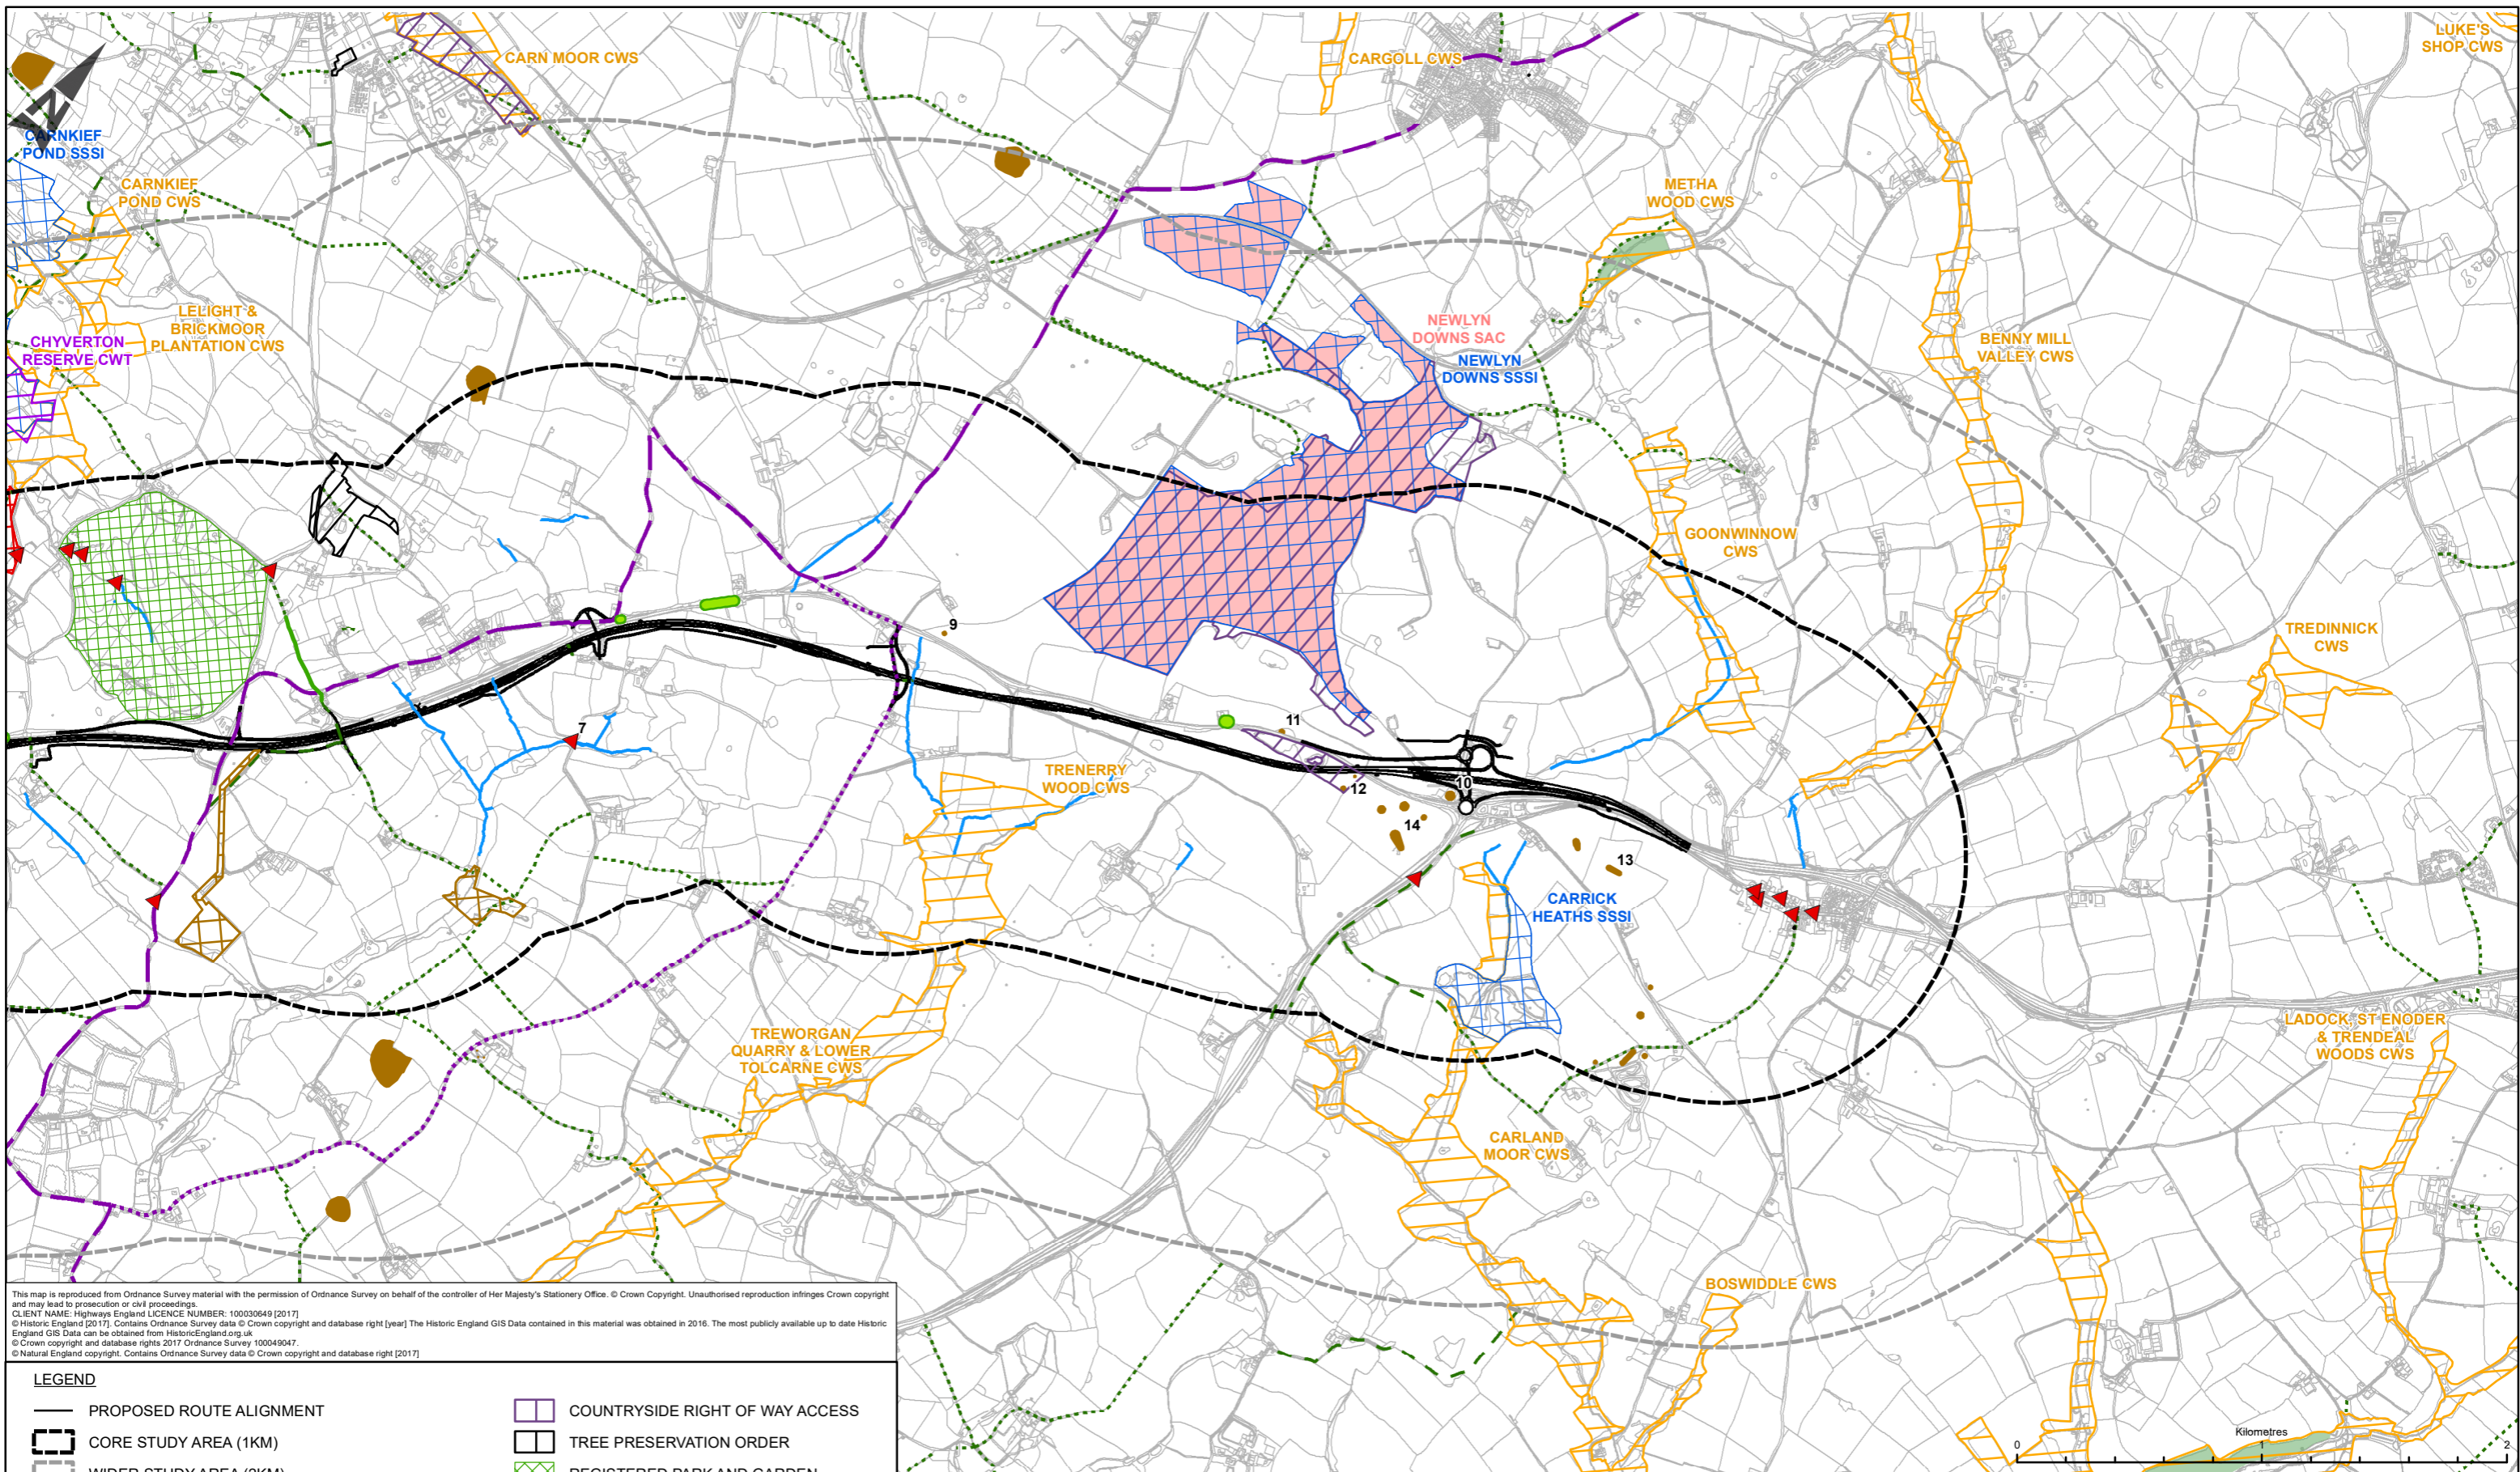


This map is reproduced from Ordnance Survey material with the permission of Ordnance Survey on behalf of the controller of Her Majesty's Stationary Office. © Crown Copyright. Unauthorised reproduction infringes Crown copyright and may lead to prosecution or civil proceedings.  
 CLIENT NAME: Highways England LICENCE NUMBER: 100030649 [2017]  
 © Historic England [2017]. Contains Ordnance Survey data © Crown copyright and database right [year] The Historic England GIS Data contained in this material was obtained in 2016. The most publicly available up to date Historic England GIS Data can be obtained from HistoricEngland.org.uk  
 © Crown copyright and database rights 2017 Ordnance Survey 100049047  
 © Natural England copyright. Contains Ordnance Survey data © Crown copyright and database right [2017]

LEGEND	
	PROPOSED ROUTE ALIGNMENT
	CORE STUDY AREA (1KM)
	WIDER STUDY AREA (2KM)
	NATIONAL CYCLE NETWORK LINK 32
	NATIONAL CYCLE NETWORK ROUTE 32
	BYWAY OPEN TO ALL TRAFFIC
	BRIDLEWAY
	FOOTPATH
	RIVER
	DEFINITIVE MAP MODIFICATION ORDER
	LISTED BUILDING
	SITES OF SPECIAL SCIENTIFIC INTEREST (SSSI)
	COUNTRYSIDE RIGHT OF WAY ACCESS
	TREE PRESERVATION ORDER
	REGISTERED PARK AND GARDEN
	CORNWALL WILDLIFE TRUST RESERVE
	COUNTY WILDLIFE SITE
	SCHEDULED MONUMENT
	AUTHORISED LANDFILL SITES
	HISTORIC LANDFILL SITE
	SPECIAL AREA OF CONSERVATION
	NOISE IMPORTANT AREA
	ANCIENT WOODLAND

SAFETY, HEALTH AND ENVIRONMENTAL INFORMATION			
In addition to the hazards/risks normally associated with the types of work detailed on this drawing, note the following significant residual risks (Reference shall also be made in the design hazard log)			
Construction	NONE		
Maintenance / Cleaning	NONE		
Use	NONE		
Decommission / Demolition	NONE		
Rev	Date	Description	By
P02	12/12/17	FIRST ISSUE	SB JP PH
			Chk'd App'd

Suitability	Drawing Status	Project Title
S3	FIT FOR REVIEW AND COMMENT	A30 CHIVERTON TO CARLAND CROSS
Designer	Drawing Title	
<b>ARUP</b>	FIGURE 1.3 - ENVIRONMENTAL CONSTRAINTS PLAN SHEET 2 OF 2	
Client	Scale	Designed / Drawn
highways england	1:25,000	SB
European Union	Date	Checked
European Regional Development Fund	12/12/17	JP
	Date	Approved
	12/12/17	PH
	Date	Authorised
	12/12/17	IM
Drawing Number	Project	Originator
HA551502-ARP-EGN-SW-DR-LE-000033		Volume
Location	Type	Role
		Number
		P02

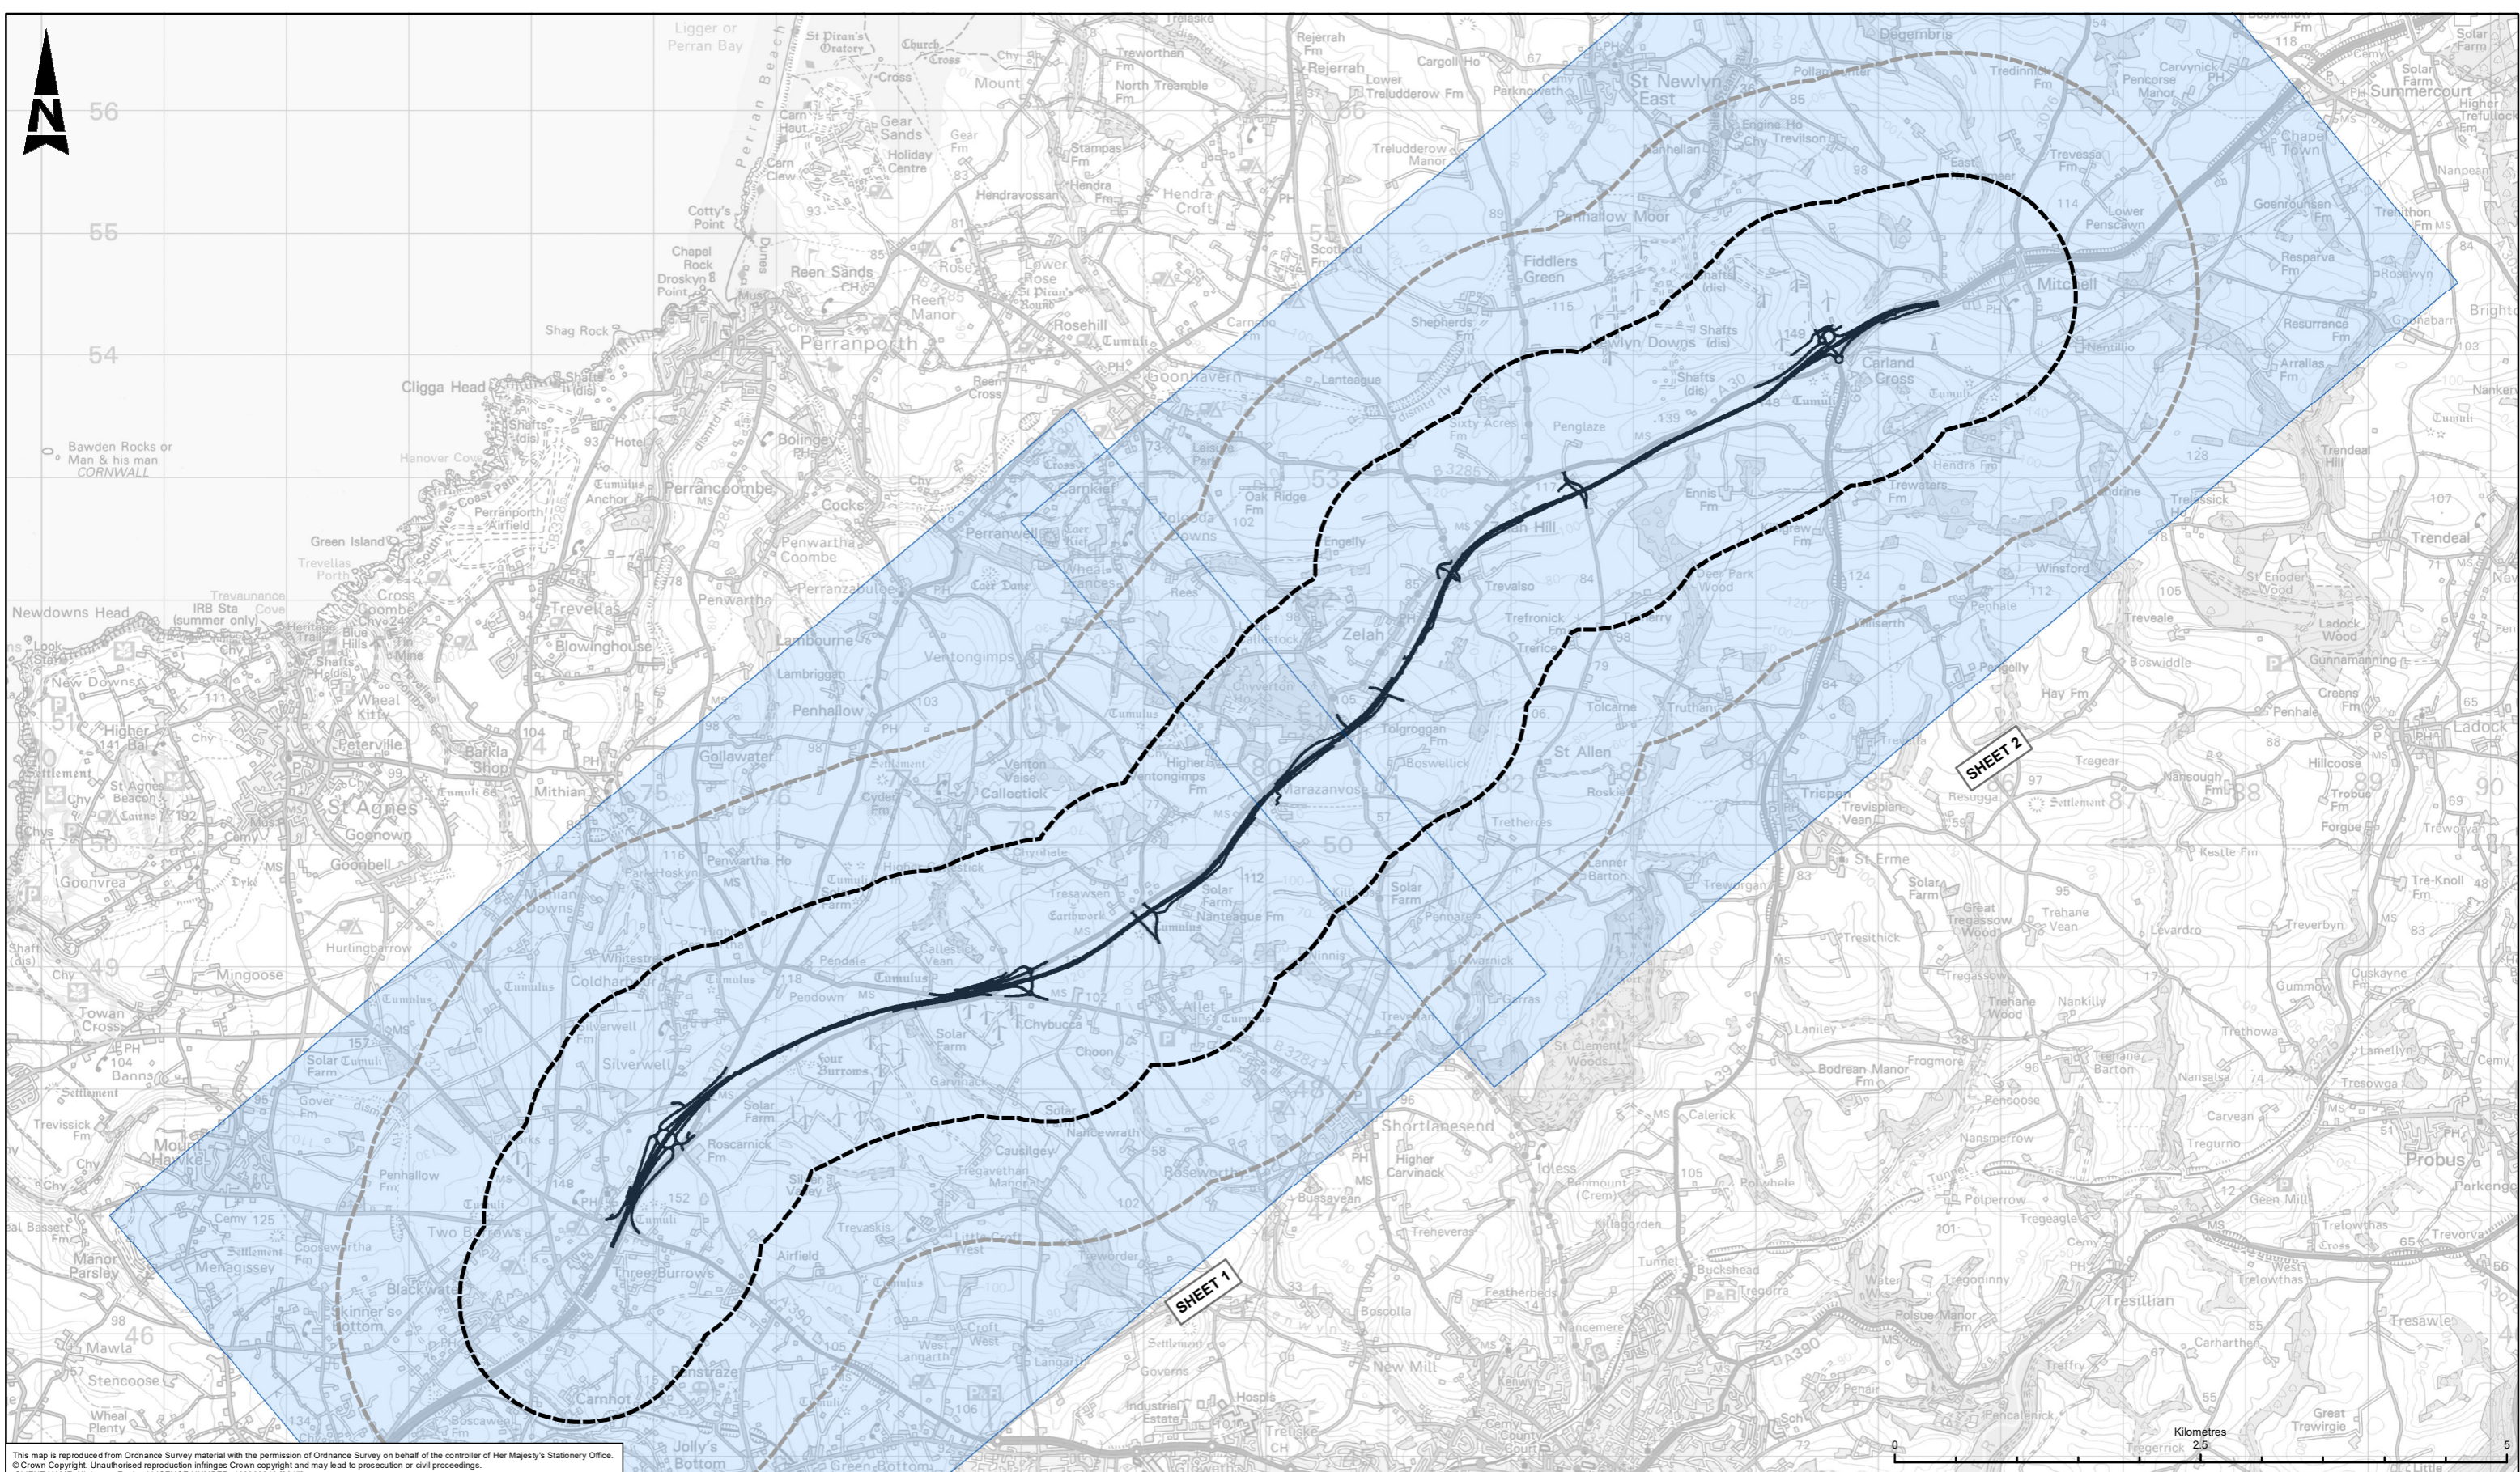

This map is reproduced from Ordnance Survey material with the permission of Ordnance Survey on behalf of the controller of Her Majesty's Stationery Office. © Crown Copyright. Unauthorised reproduction infringes Crown copyright and may lead to prosecution or civil proceedings. CLIENT NAME: Highways England LICENCE NUMBER: 100030649 [2017]

LEGEND	
	PROPOSED ROUTE ALIGNMENT
	CORE STUDY AREA (1KM)
	WIDER STUDY AREA (2KM)
	SHEET EXTENT

SAFETY, HEALTH AND ENVIRONMENTAL INFORMATION			
In addition to the hazards/risks normally associated with the types of work detailed on this drawing, note the following significant residual risks (Reference shall also be made in the design hazard log)			
Construction			
NONE			
Maintenance / Cleaning			
NONE			
Use			
NONE			
Decommission / Demolition			
NONE			
P02	12/12/17	FIRST ISSUE	SB JP PH
Rev	Date	Description	By Chk'd App'd

Suitability	Drawing Status	Project Title			
S3	FIT FOR REVIEW AND COMMENT	A30 CHIVERTON TO CARLAND CROSS			
Designer			Drawing Title		
			KEY PLAN CHAPTER 1 FIGURE 1.3		
Client	Scale	Designed / Drawn	Checked	Approved	Authorised
highways england	1:50,000	SB	JP	PH	IM
 European Union Regional Development Fund	Original Size	Date	Date	Date	Date
	A3	12/12/17	12/12/17	12/12/17	12/12/17
Drawing Number	Project	Originator	Volume	Revision	
	HA551502-ARP-EGT-SW-DR-LE-000049			P02	
Location	Type	Role	Number		