


This map is based on Ordnance Survey material with the permission of Ordnance Survey on behalf of the Controller of Her Majesty's Stationery Office. © Crown copyright. Unauthorised reproduction infringes Crown copyright and may lead to prosecution or civil proceedings. Highways England 100039648, 2017.

THE FOOTPRINT OF THE DUAL CARRIAGEWAY IS BASED ON WORK COMPLETED TO DATE. MINOR CHANGES MAY DEVELOP AS DETAILED DESIGN WORK IS CARRIED OUT.

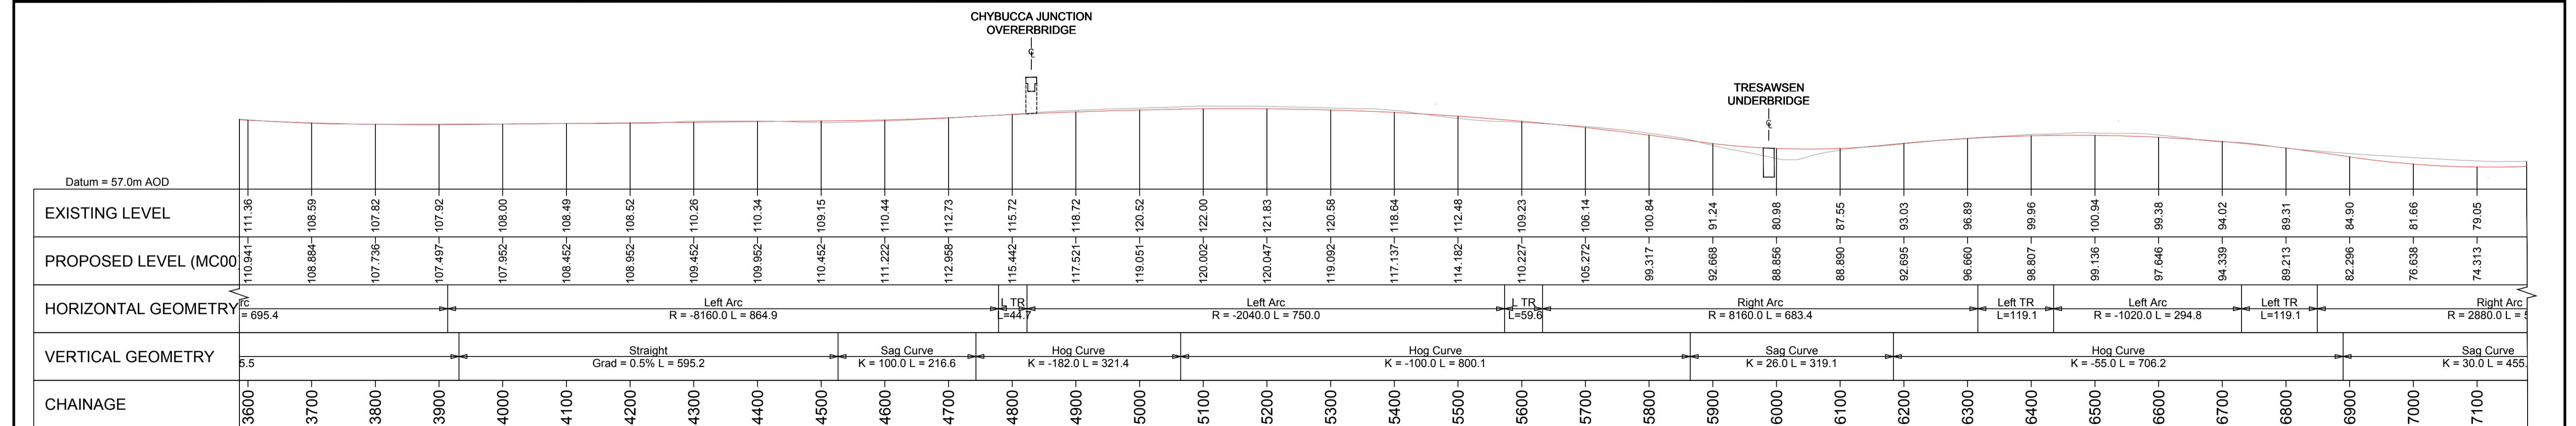

Notes

- Do not scale from this drawing. Use figured dimensions only.
- All dimensions are metres unless otherwise stated.
- All levels are in metres above ordnance datum unless otherwise stated.
- Junction layouts are to be finalised prior to the statutory consultation.

KEY:

PROPOSED SCHEME	SOLAR FARM	WORLD HERITAGE SITE	CORNISH HEDGE WITH TURF
STOPPING UP / TURNING HEAD	REGISTERED PARK AND GARDEN	TREE PRESERVATION AREA	CORNISH HEDGE WITH HEDGEROW
PROPOSED CULVERT	SCHEDULED ANCIENT MONUMENT	EXISTING WATERBODIES	POSSIBLE MULTI-SPECIES CROSSING
PROPOSED STRUCTURE	WIND TURBINE EXCLUSION ZONE	EXISTING WATERCOURSES	MANAGEMENT OF RETAINED VEGETATION
PEDESTRIANS CROSSING	SITES OF SPECIAL SCIENTIFIC INTEREST	HIGH VOLTAGE POWER LINE	CONTRACTORS TEMPORARY WORKS AREA
PROPOSED ACCESS TRACK	SPECIAL AREA OF CONSERVATION	AMENITY GRASS	CARRIAGEWAY TO RETURN TO PASTURE
DRAINAGE FEATURES	COUNTY WILDLIFE SITE	SPECIES RICH GRASSLAND	PROPOSED ROUTE PROTECTION BOUNDARY
WIND FARM	CORNWALL WILDLIFE TRUST RESERVE	HEATH AND MOORLAND	
		TREE AND SHRUB PLANTING	
		SCRUB	
		MARSH AND WET GRASSLAND (NATURAL REGENERATION AREA)	

Project Information:

SUITABLE FOR STAGE APPROVAL | S4 | A30 CHIVERTON TO CARLAND CROSS

WSP | The Forum, Barnfield Road, Exeter, Devon, EX1 1QR, Tel: +44 (0)1392 229 700

PARSONS BRINCKERHOFF

© 2017 WSP | Parsons Brinckerhoff | www.wsp-pb.co.uk

highways england

Project Details:

Scale: HS: 1:5000, VS: 1:2000	Drawn: AW	Checked: CB	Approved: TH	Authorised: ---
Original Size: A1	Date: 29/06/17	Date: 29/06/17	Date: 29/06/17	Date: ---
Project Number: HA551502	Originator: WSP	Volume: GEN	Project Ref. No: P01	Revision: ---
Location: 0000	Type: DR	Role: Z	Number: 00133	Revision: ---