


This map is based on Ordnance Survey material with the permission of Ordnance Survey on behalf of the Controller of Her Majesty's Stationery Office. © Crown copyright. Unauthorised reproduction infringes Crown copyright and may lead to prosecution or civil proceedings. Highways England 100039649, 2017.

THE FOOTPRINT OF THE DUAL CARRIAGEWAY IS BASED ON WORK COMPLETED TO DATE. MINOR CHANGES MAY DEVELOP AS DETAILED DESIGN WORK IS CARRIED OUT.

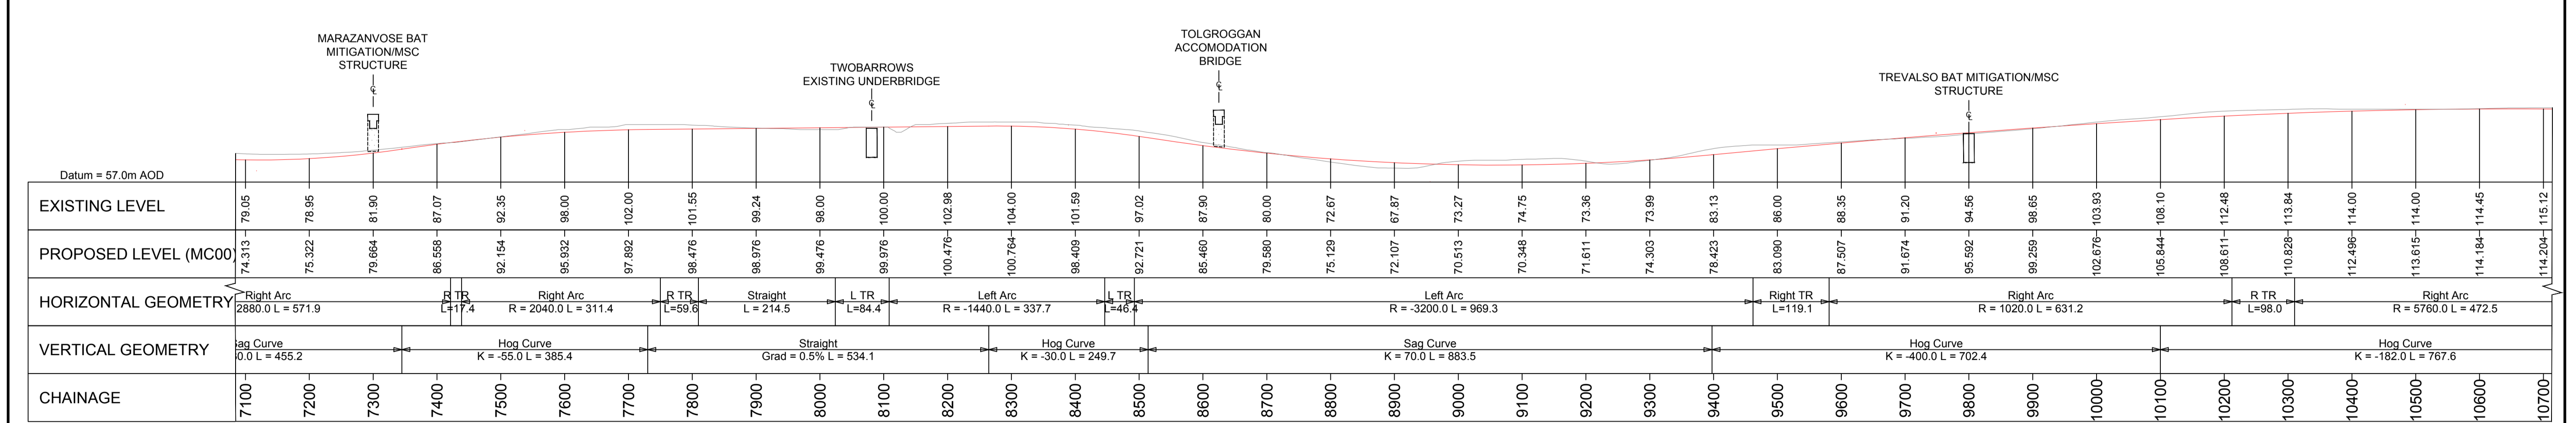

<p><b>Notes</b></p> <ol style="list-style-type: none"> <li>Do not scale from this drawing. Use figured dimensions only.</li> <li>All dimensions are metres unless otherwise stated.</li> <li>All levels are in metres above ordnance datum unless otherwise stated.</li> <li>Junction layouts are to be finalised prior to the statutory consultation.</li> </ol> <p><b>KEY:</b></p> <ul style="list-style-type: none"> <li>PROPOSED SCHEME</li> <li>STOPPING UP / TURNING HEAD</li> <li>PROPOSED CULVERT</li> <li>PROPOSED STRUCTURE</li> <li>PEDESTRIANS CROSSING</li> <li>PROPOSED ACCESS TRACK</li> <li>DRAINAGE FEATURES</li> <li>WIND FARM</li> </ul>	<ul style="list-style-type: none"> <li>WORLD HERITAGE SITE</li> <li>TREE PRESERVATION AREA</li> <li>EXISTING WATERBODIES</li> <li>EXISTING WATERCOURSES</li> <li>HIGH VOLTAGE POWER LINE</li> <li>AMENITY GRASS</li> <li>SPECIES RICH GRASSLAND</li> <li>HEATH AND MOORLAND</li> <li>TREE AND SHRUB PLANTING</li> <li>SCRUB</li> <li>MARSH AND WET GRASSLAND (NATURAL REGENERATION AREA)</li> </ul>	<ul style="list-style-type: none"> <li>CORNISH HEDGE WITH TURF</li> <li>CORNISH HEDGE WITH HEDGEROW</li> <li>POSSIBLE MULTI-SPECIES CROSSING</li> <li>MANAGEMENT OF RETAINED VEGETATION</li> <li>CONTRACTORS TEMPORARY WORKS AREA</li> <li>CARRIAGEWAY TO RETURN TO PASTURE</li> <li>PROPOSED ROUTE PROTECTION BOUNDARY</li> </ul>	<p>Drawing Status: SUITABLE FOR STAGE APPROVAL</p> <p>Subsidiary: S4</p> <p>Project Title: A30 CHIVERTON TO CARLAND CROSS</p> <p>Client: <b>highways england</b></p> <p>© 2017 WSP   Parsons Brinckerhoff www.wsp-pb.co.uk</p> <p>The Forum Barnfield Road Exeter Devon EX1 1QR Tel: +44 (0)1392 229 700</p>
<p>Scale: HS: 1:5000 VS: 1:2000</p> <p>Original Size: A1</p> <p>Date: 29/06/17</p> <p>Drawing Number: 0000</p> <p>Project: HA551502</p> <p>Location: 0000</p>	<p>Drawn: AW</p> <p>Checked: CB</p> <p>Date: 29/06/17</p> <p>Originator: WSP</p> <p>DR Z</p> <p>I Volume: GEN</p> <p>I Role: 00134</p> <p>Project Ref. No: P01</p>	<p>Approved: TH</p> <p>Date: 29/06/17</p> <p>Authorised: ---</p> <p>Date: ---</p> <p>Revision: ---</p>	