


This map is based on Ordnance Survey material with the permission of Ordnance Survey on behalf of the Controller of Her Majesty's Stationery Office. © Crown copyright. Unauthorised reproduction infringes Crown copyright and may lead to prosecution or civil proceedings. Highways England 100039549, 2017.

THE FOOTPRINT OF THE DUAL CARRIAGEWAY IS BASED ON WORK COMPLETED TO DATE. MINOR CHANGES MAY DEVELOP AS DETAILED DESIGN WORK IS CARRIED OUT.

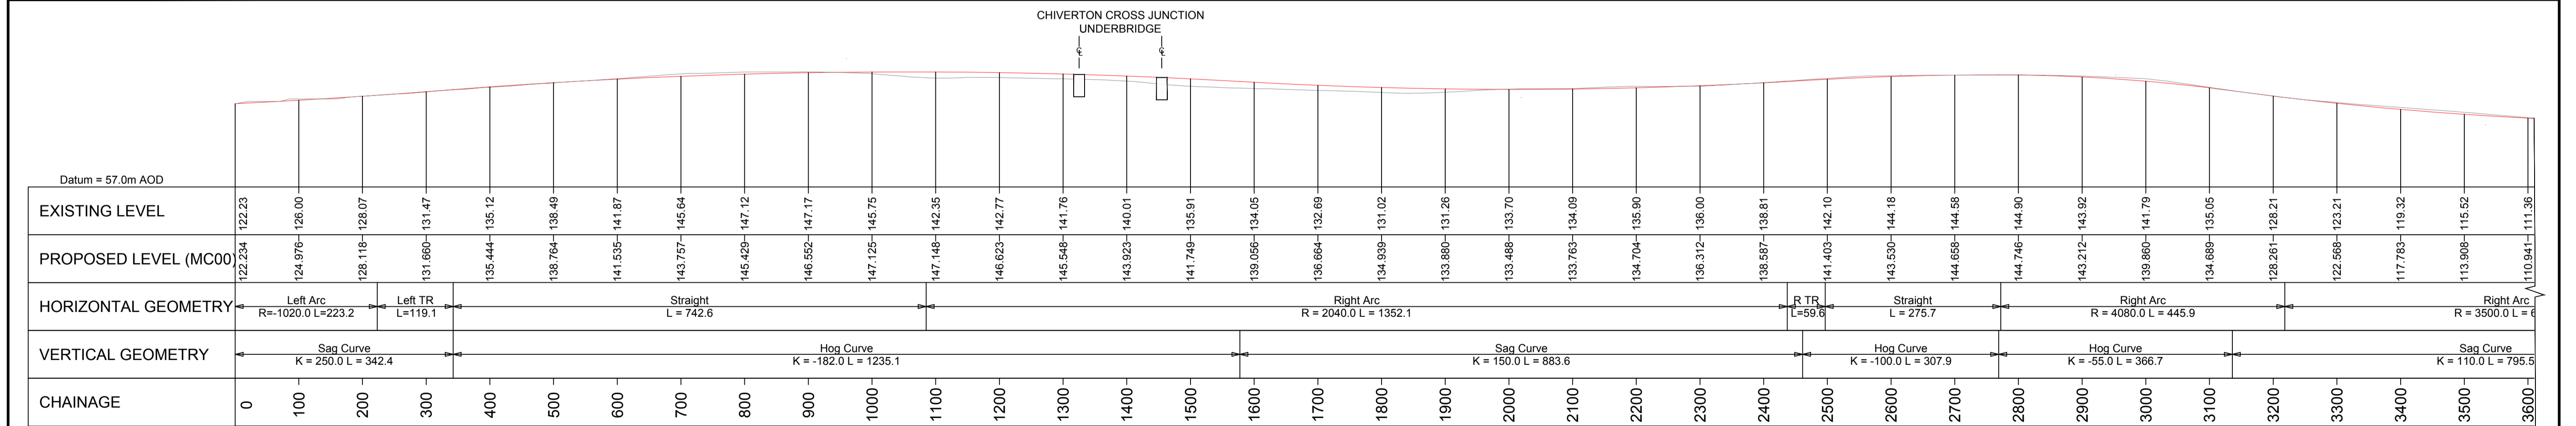

- Notes**
- Do not scale from this drawing. Use figured dimensions only.
 - All dimensions are metres unless otherwise stated.
 - All levels are in metres above ordnance datum unless otherwise stated.
- KEY:**
- PROPOSED SCHEME
 - STOPPING UP / TURNING HEAD
 - PROPOSED CULVERT
 - PROPOSED STRUCTURE
 - PEDESTRIANS CROSSING
 - PROPOSED ACCESS TRACK
 - DRAINAGE FEATURES
 - WIND FARM

- WORLD HERITAGE SITE
- TREE PRESERVATION AREA
- EXISTING WATERBODIES
- EXISTING WATERCOURSES
- HIGH VOLTAGE POWER LINE
- AMENITY GRASS
- SPECIES RICH GRASSLAND
- HEATH AND MOORLAND
- TREE AND SHRUB PLANTING
- SCRUB
- MARSH AND WET GRASSLAND (NATURAL REGENERATION AREA)
- CORNISH HEDGE WITH TURF
- CORNISH HEDGE WITH HEDGEROW
- POSSIBLE MULTI-SPECIES CROSSING
- MANAGEMENT OF RETAINED VEGETATION
- CONTRACTORS TEMPORARY WORKS AREA
- CARRIAGEWAY TO RETURN TO PASTURE
- PROPOSED ROUTE PROTECTION BOUNDARY
- SOLAR FARM
- REGISTERED PARK AND GARDEN
- SCHEDULED ANCIENT MONUMENT
- WIND TURBINE EXCLUSION ZONE
- SITES OF SPECIAL SCIENTIFIC INTEREST
- SPECIAL AREA OF CONSERVATION
- COUNTY WILDLIFE SITE
- CORNWALL WILDLIFE TRUST RESERVE

Rev.	Date	Description	By	Chk'd	App'd
P01	29/06/17	FIRST ISSUE	AW	CB	TH

Drawing Status: SUITABLE FOR STAGE APPROVAL

Subsidiary: S4

Project Title: A30 CHIVERTON TO CARLAND CROSS

Drawing Title: PREFERRED ROUTE SHEET 1 OF 4

Scale: HS: 1:5000, VS: 1:2000

Original Size: A1

Client: Working on behalf of highways england

Company: WSP PARSONS BRINCKERHOFF

Contact: The Forum, Barnfield Road, Exeter, Devon, EX1 1QR, Tel: +44 (0)1392 229 700

Drawn	Checked	Approved	Authorised
AW	CB	TH	---
Date	Date	Date	Date
29/06/17	29/06/17	29/06/17	---

Project Number: HA551502	Originator: WSP	Volume: GEN
Location: 0000	Type: DR	Role: Z
	Number: 00132	
Project Ref. No.: P01		