


This map is reproduced from Ordnance Survey material with the permission of Ordnance Survey on behalf of the controller of Her Majesty's Stationary Office © Crown Copyright. Unauthorised reproduction infringes Crown copyright and may lead to prosecution or civil proceedings.  
 CLIENT NAME: Highways England  
 LICENCE NUMBER: 100030649 [2019]

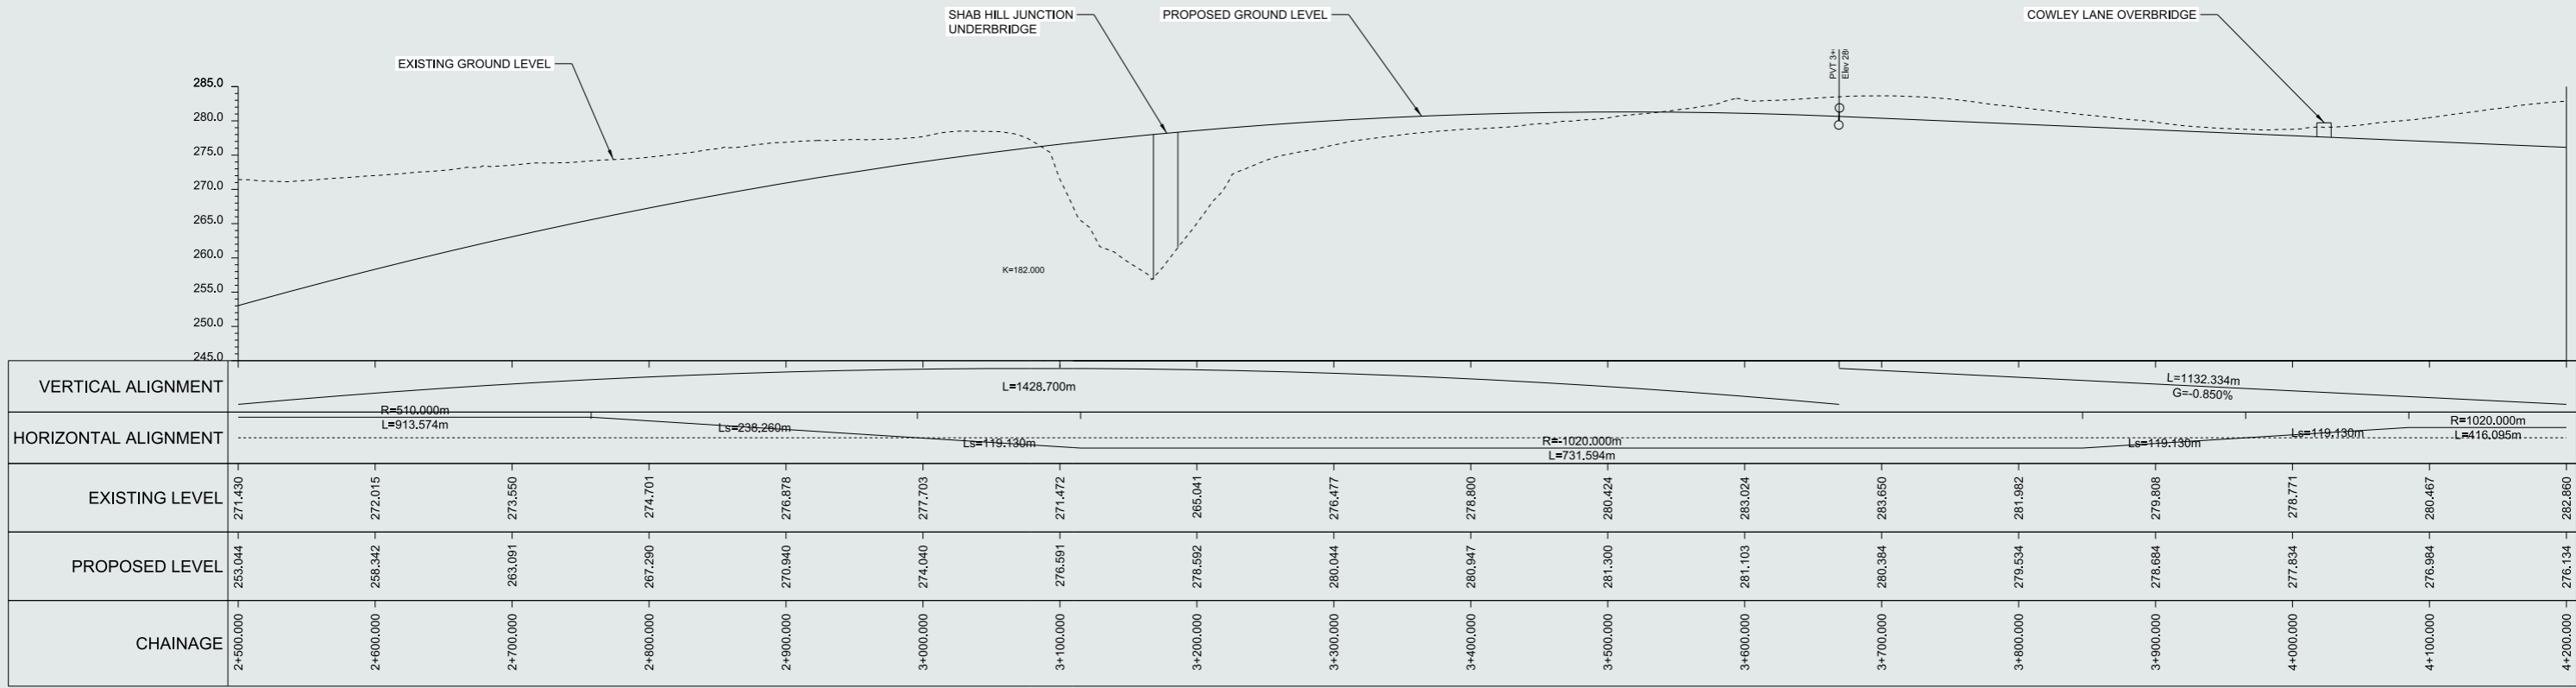

PROFILE

LEGEND  
 RED LINE BOUNDARY

A417 MISSING LINK  
 MAINLINE PLAN AND PROFILE  
 SHEET 3 OF 4

