





FOR CONTINUING INFORMATION REFER TO SHEET 3 OF 4

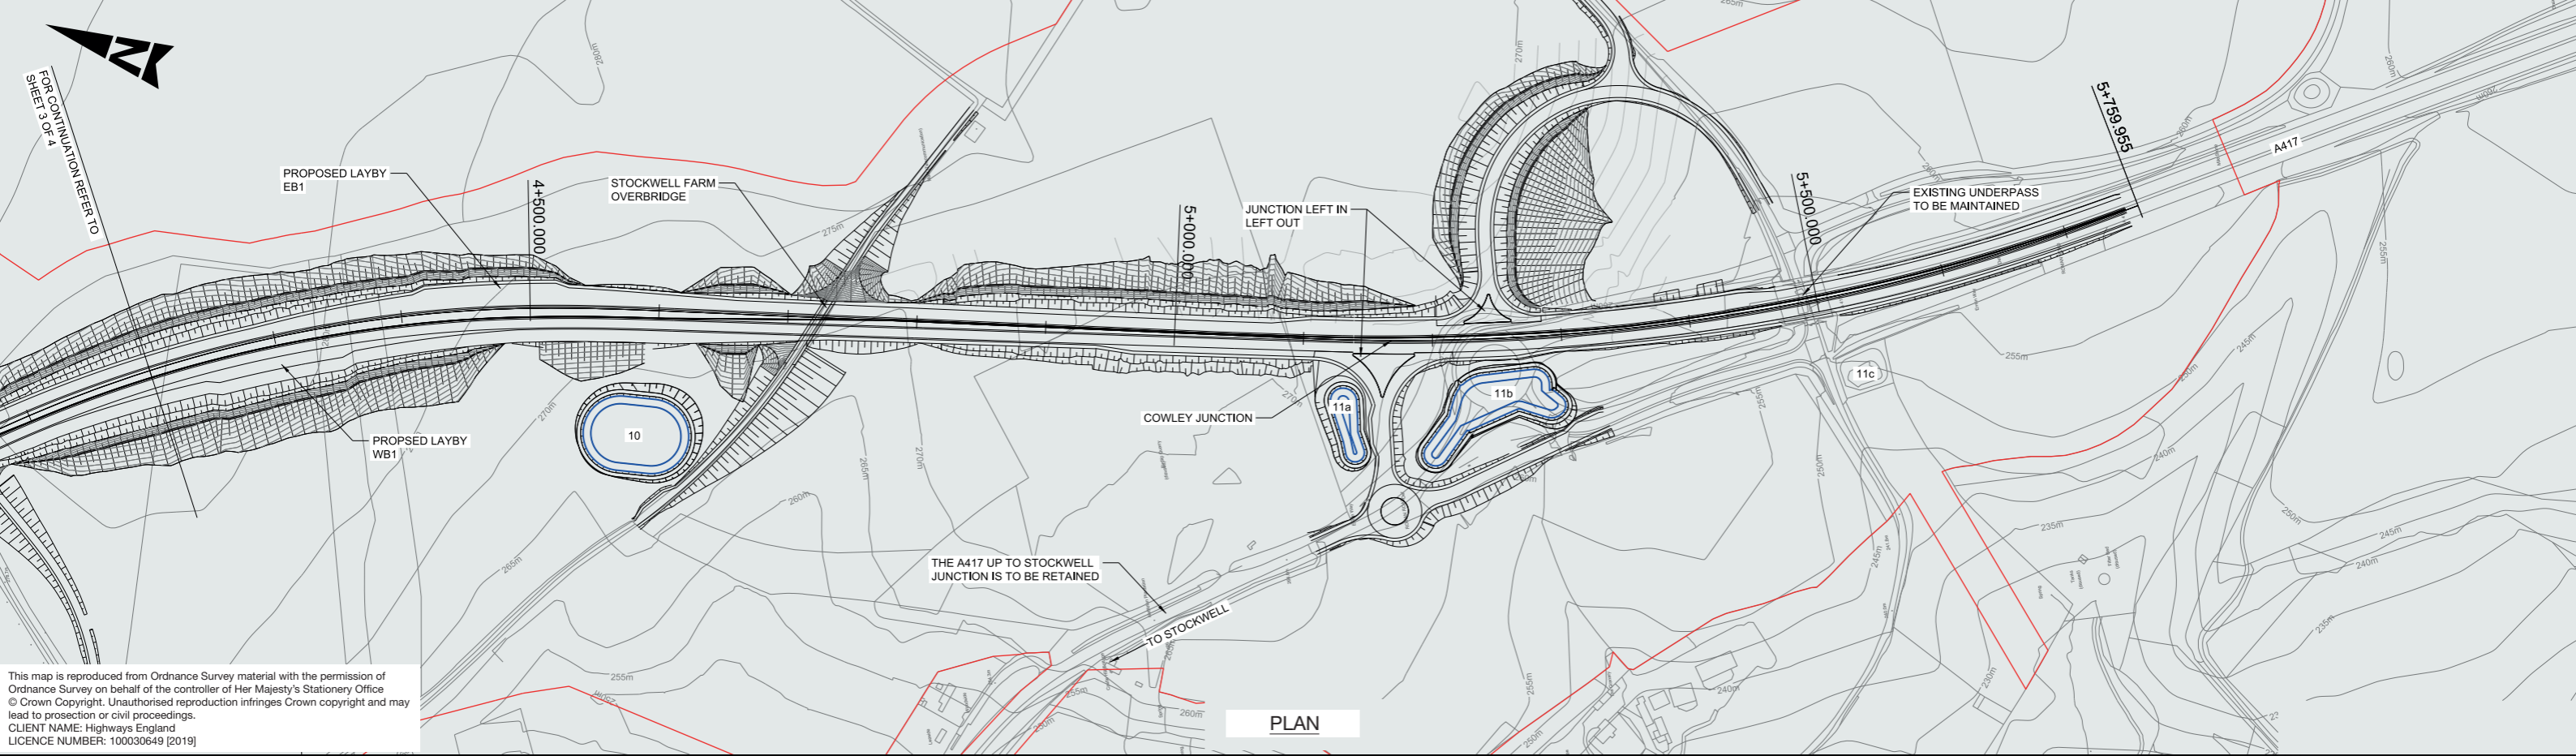

This map is reproduced from Ordnance Survey material with the permission of Ordnance Survey on behalf of the controller of Her Majesty's Stationery Office © Crown Copyright. Unauthorised reproduction infringes Crown copyright and may lead to prosecution or civil proceedings.
 CLIENT NAME: Highways England
 LICENCE NUMBER: 100030649 [2019]

PLAN

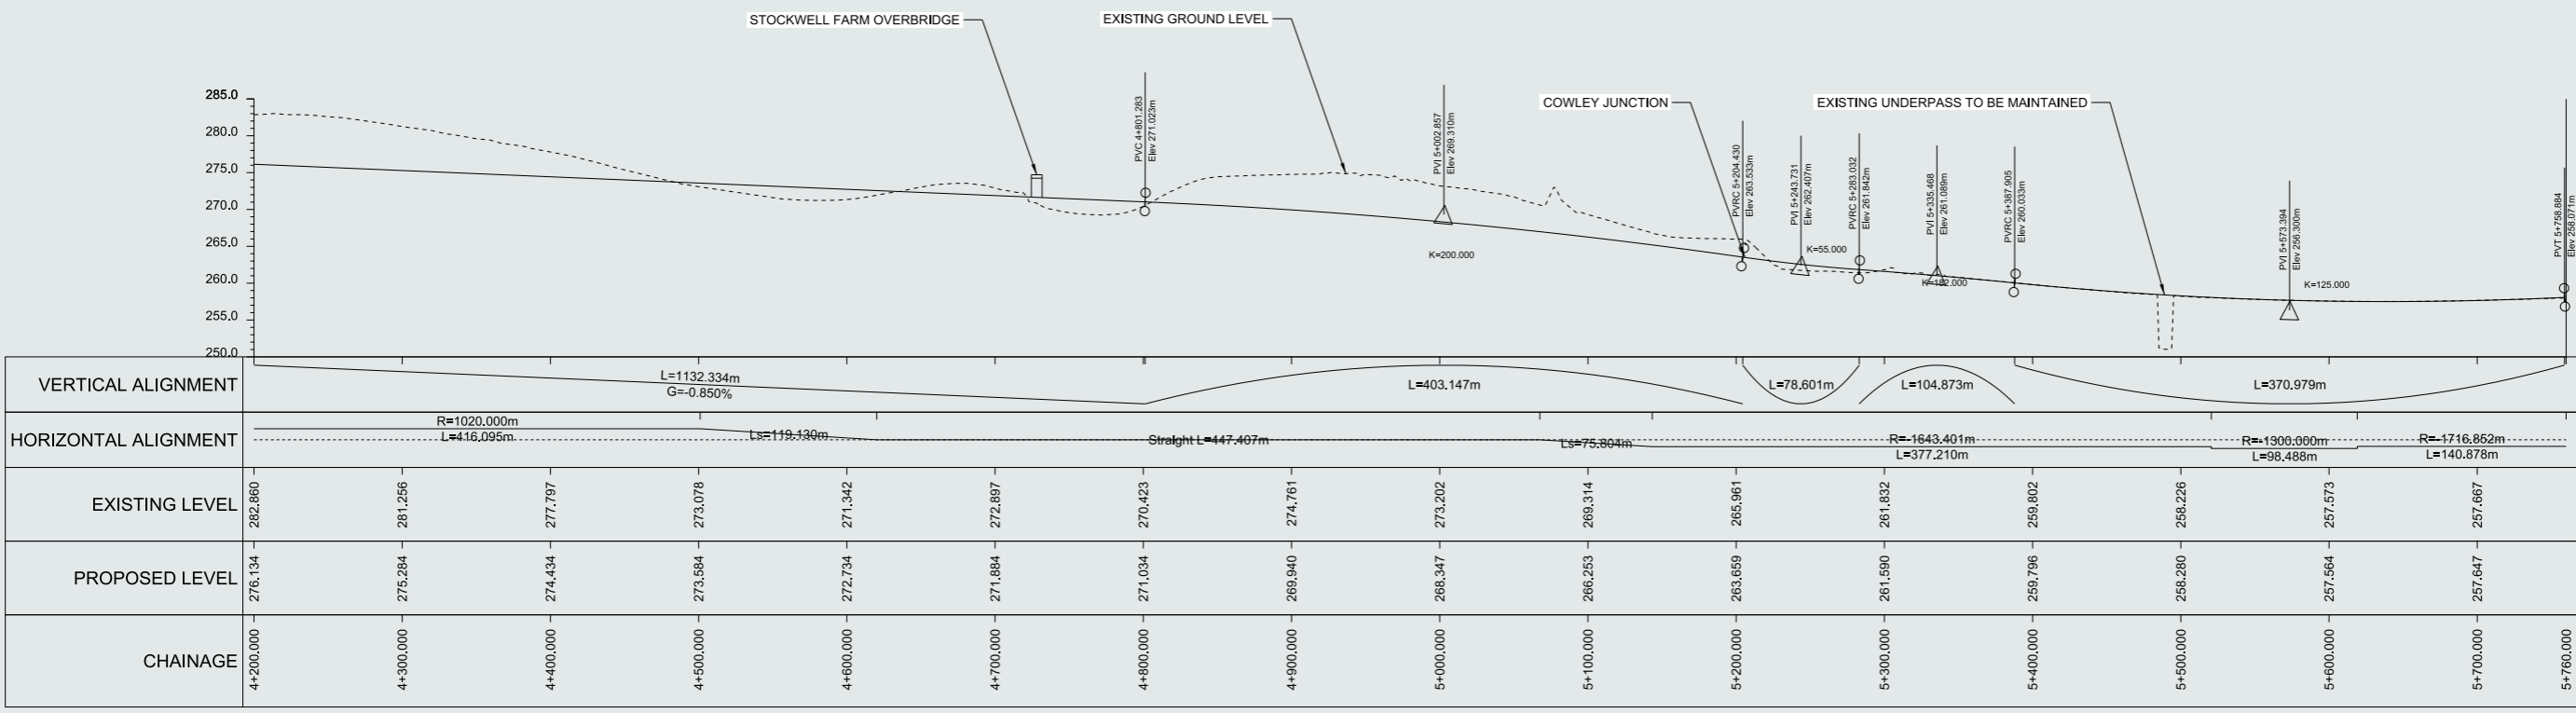

PROFILE

LEGEND
 RED LINE BOUNDARY

A417 MISSING LINK
 MAINLINE PLAN AND PROFILE
 SHEET 4 OF 4

