


Contains OS data © Crown Copyright and database right 2018.

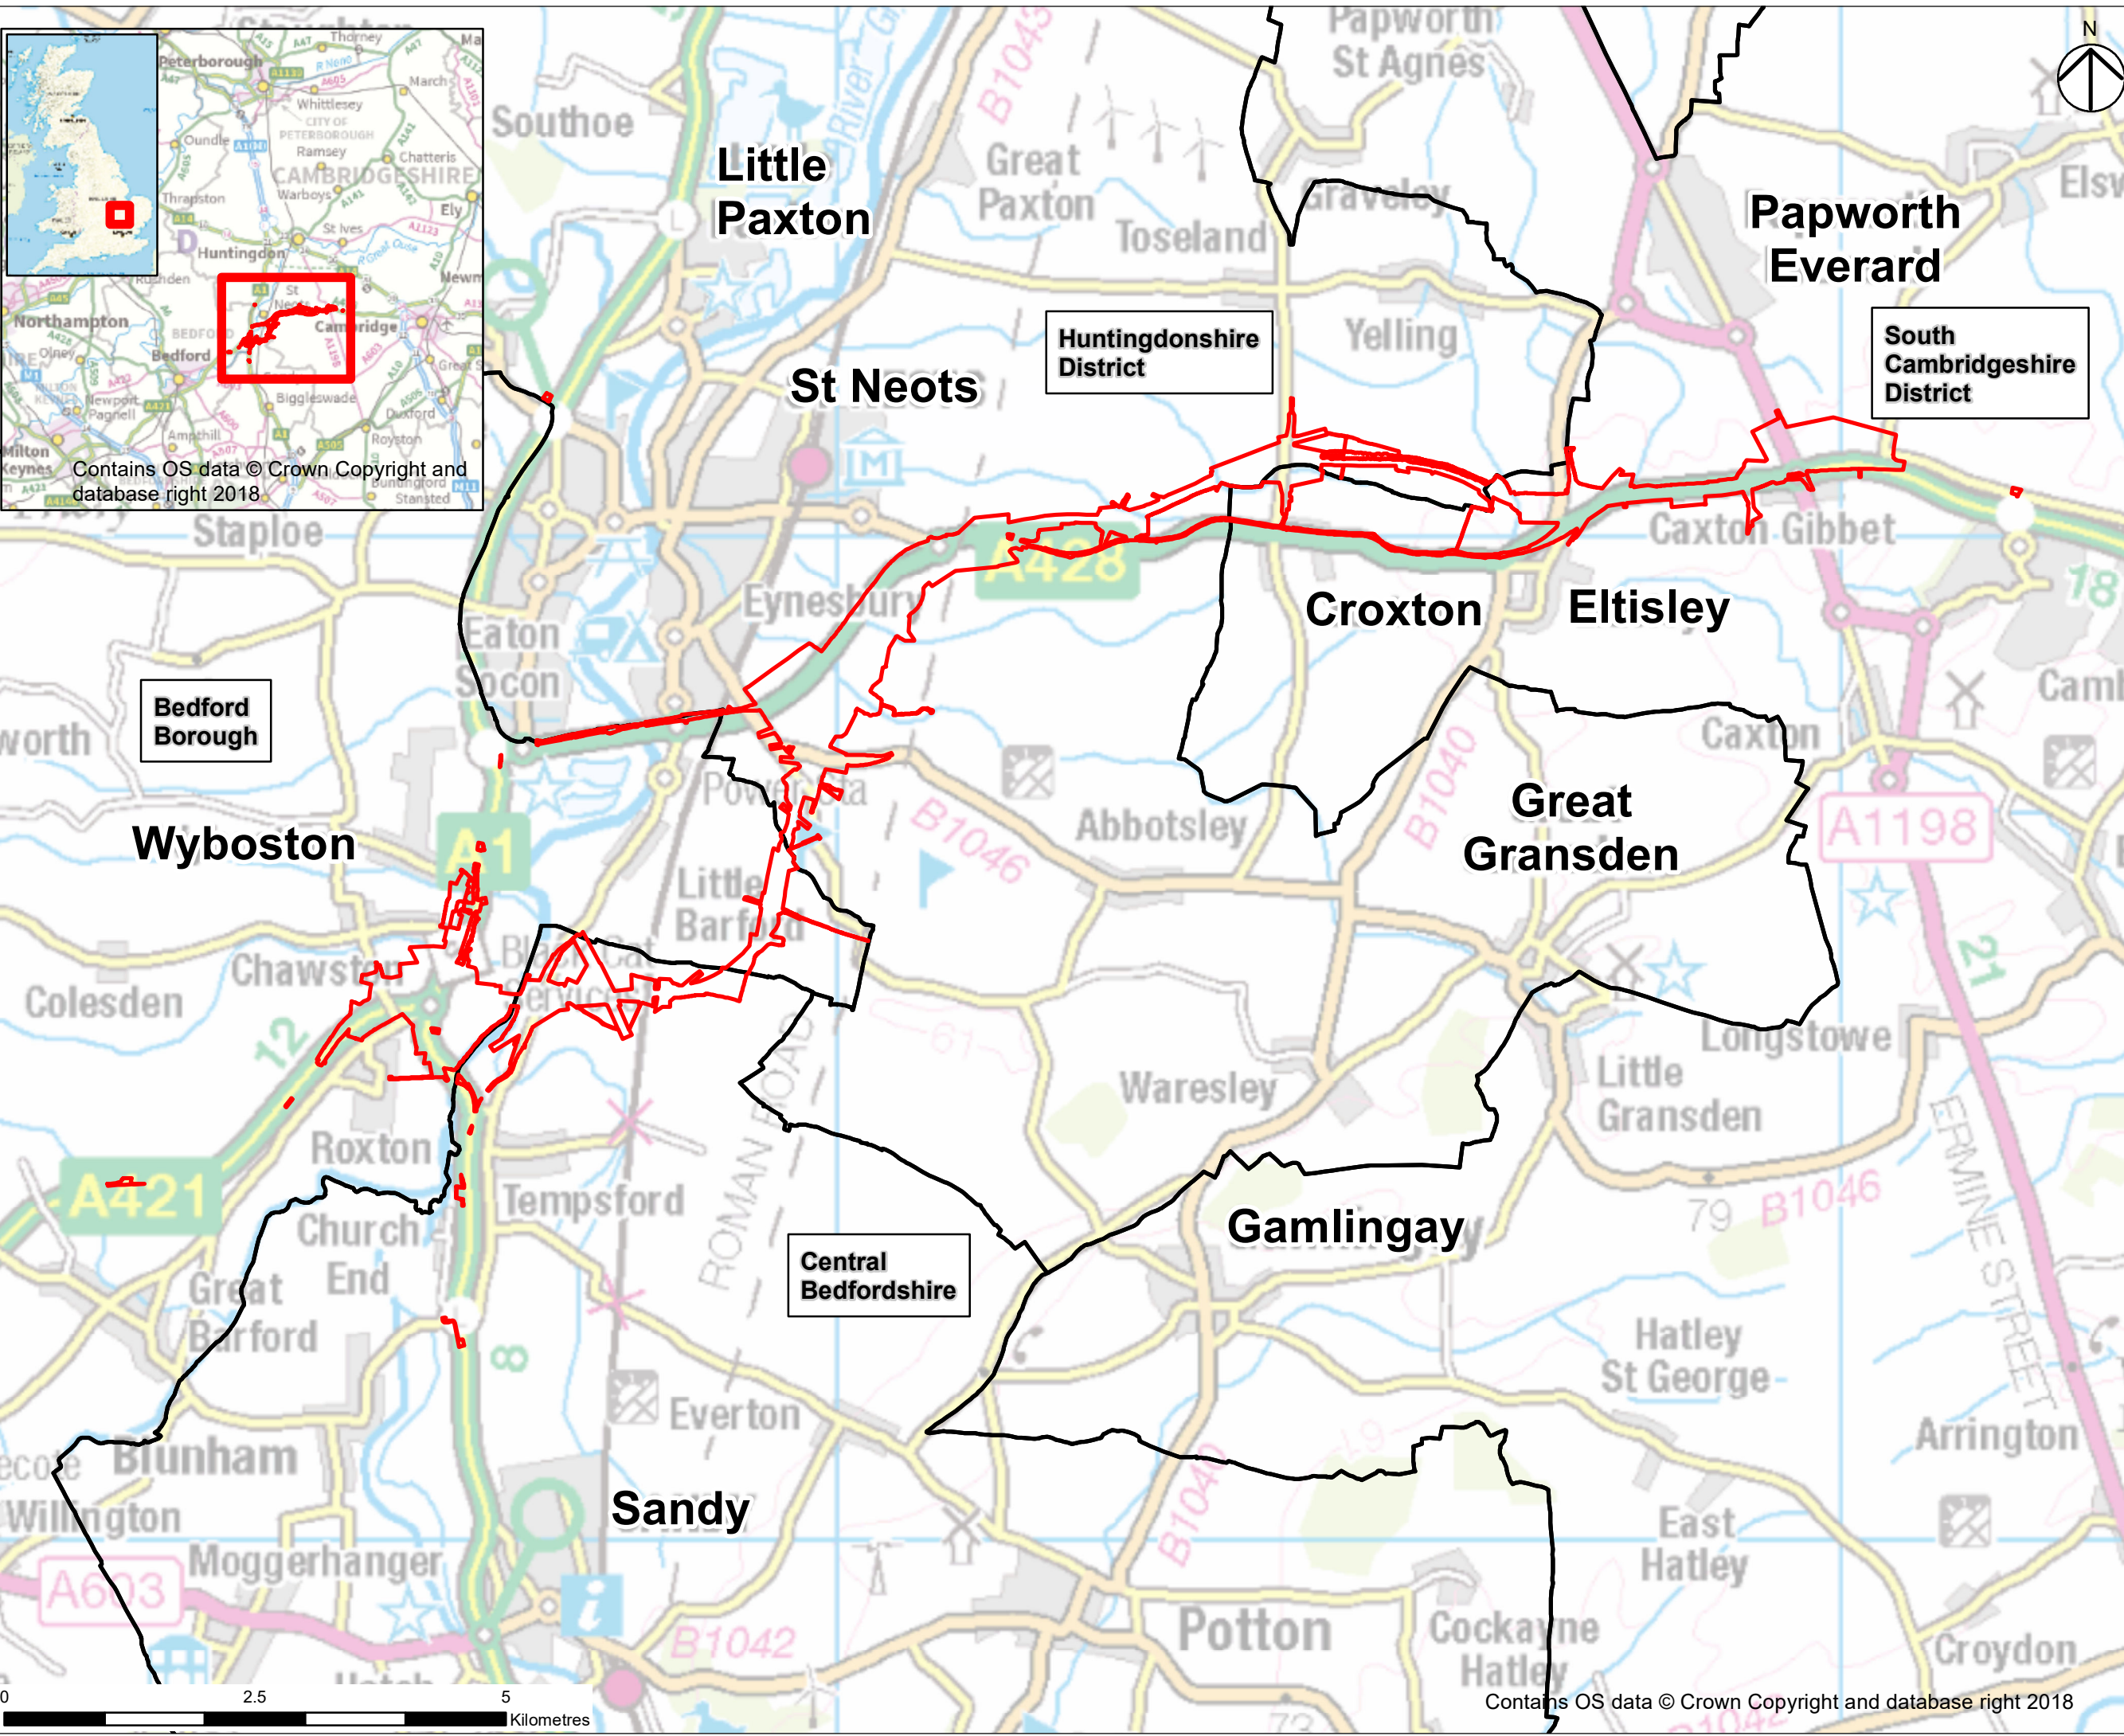

NOTES
THIS DRAWING IS TO BE READ IN CONJUNCTION WITH ALL OTHER RELEVANT DOCUMENTATION.

LEGEND

- DCO Site Boundary
- District Boundaries

Bedford Borough

Huntingdonshire District

South Cambridgeshire District

Central Bedfordshire

Filename: P:\Proposals\Submissions\2017\Environment - A428 Black Cat\GIS02_Maps\PEIR Report\Fig 1.1 Location Plan - A428 PEIR 20190510.mxd



Contains OS data © Crown Copyright and database right 2018

FIRST ISSUE	SW	JG	23/05/19	P01
Revision Details	By	Check	Date	Suffix

Purpose of Issue
FOR INFORMATION

Client
Highways England
Woodlands
Manton Lane
Manton Industrial Estate
Bedford
MK41 7LW



Development Consent Order Number

Project Title
A428 BLACK CAT TO CAXTON GIBBET PRELIMINARY ENVIRONMENTAL INFORMATION REPORT

Drawing Title
FIGURE 1.1 SITE LOCATION PLAN

Designed	Drawn	Checked	Approved	Date
RF	RF	MM	JG	23/05/2019
Internal Project No	Subsidiarity			
60541541				
Scale @ A3	Zone			
1:60,000				

THIS DOCUMENT HAS BEEN PREPARED PURSUANT TO AND SUBJECT TO THE TERMS OF AECOM'S APPOINTMENT BY ITS CLIENT. AECOM ACCEPTS NO LIABILITY FOR ANY USE OF THIS DOCUMENT OTHER THAN BY ITS ORIGINAL CLIENT OR FOLLOWING AECOM'S EXPRESS AGREEMENT TO SUCH USE, AND ONLY FOR THE PURPOSES FOR WHICH IT WAS PREPARED AND PROVIDED.

Drawing Number	Highways England Pin	Originator	Volume	Rev
Location	Type	Role	Number	