

Key to Symbols

[Red outline]	Draft Order Limits	[Green triangle]	Veteran Tree
[Red hatched]	Temporary Works Area	[Purple outline]	Noise Important Area
[Blue hatched]	Indicative proposed satellite compound	[Orange outline]	Historic Landfill Site
[Yellow outline]	Exclusion zone	[Brown outline]	Authorised Landfill Site
[Red outline]	Draft Order Limits (1km buffer)	[Light green outline]	Local Wildlife Site
[Red outline]	Draft Order Limits (2km buffer)	[Dark green outline]	Ancient and semi-natural woodland
[Yellow dot]	Grade I Listed Building	[Light green outline]	Ancient replanted woodland
[Green dot]	Grade II* Listed Building	[Purple outline]	National Cycle Network
[Green dot]	Grade II Listed Building	[Red dashed]	Public Right of Way
[Grey rectangle]	Scheduled Monument	[Green dashed]	Public Right of Way - Bridleway
[Brown rectangle]	Conservation Area	[Orange dashed]	Public Right of Way - Footpath
[Light blue]	Flood Zone 2	[Blue dashed]	Permissible Public Rights of Way
[Light purple]	Flood Zone 3		
[Blue line]	Main River		
[Green rectangle]	Tree Preservation Order		

Notes

Source
 Red Line Boundary DF2: Mott MacDonald, 2022.
 PW (HE551478-MOTG-GEN-CONWL_CONW-M2-CH-00006 Rev 9).
 © Natural England copyright. Contains Ordnance Survey data.
 © Crown copyright and database right 2020.
 © Historic England 2022. Contains Ordnance Survey data.
 © Crown copyright and database right 2020.
 © Environment Agency copyright and/or database right. © Crown copyright and database rights 2020.
 Service Layer Credits
 Contains OS data © Crown Copyright and database right 2022
 Contains data from OS Zoomstack, Contains OS data © Crown Copyright and database right 2019

P02	11/10/2022	FOR STATUTORY CONSULTATION	TG	SB	RH
P01	30/08/2022	FIRST DRAFT	TG	SB	SC
REV.	DATE	AMENDMENT DETAILS	ORIG	CHK'D	APP'D

Project's Promotor

Supported by

M M
MOTT MACDONALD

Drawing Status	Suitable for Review and Comment	Status	S3
----------------	---------------------------------	--------	----


Project Title
A46 Newark Bypass



Drawing Title
Figure 2.1
Environmental Constraints Plan (Sheet 1 of 4)

FOR STATUTORY CONSULTATION

Scale	1:20,000	Designed	SB	Drawn	TG	Checked	TG	Approved	RH
Original Size	A3	Date	12/10/22	Date	12/10/22	Date	12/10/22	Date	12/10/22

Drawing Number			Project Ref No.	
HE PIN	Originator	Volume	HE551478	
HE551478	MOTG	EGN		
CONWL_CONW DR			LE	00002
Location			Type	Number
				P02

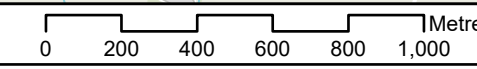

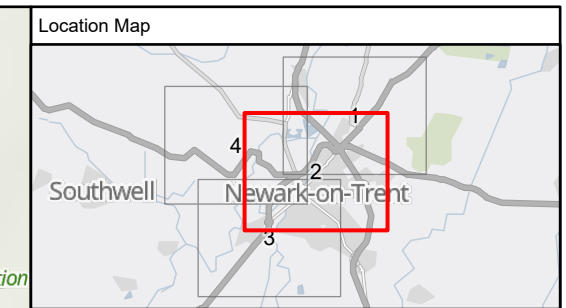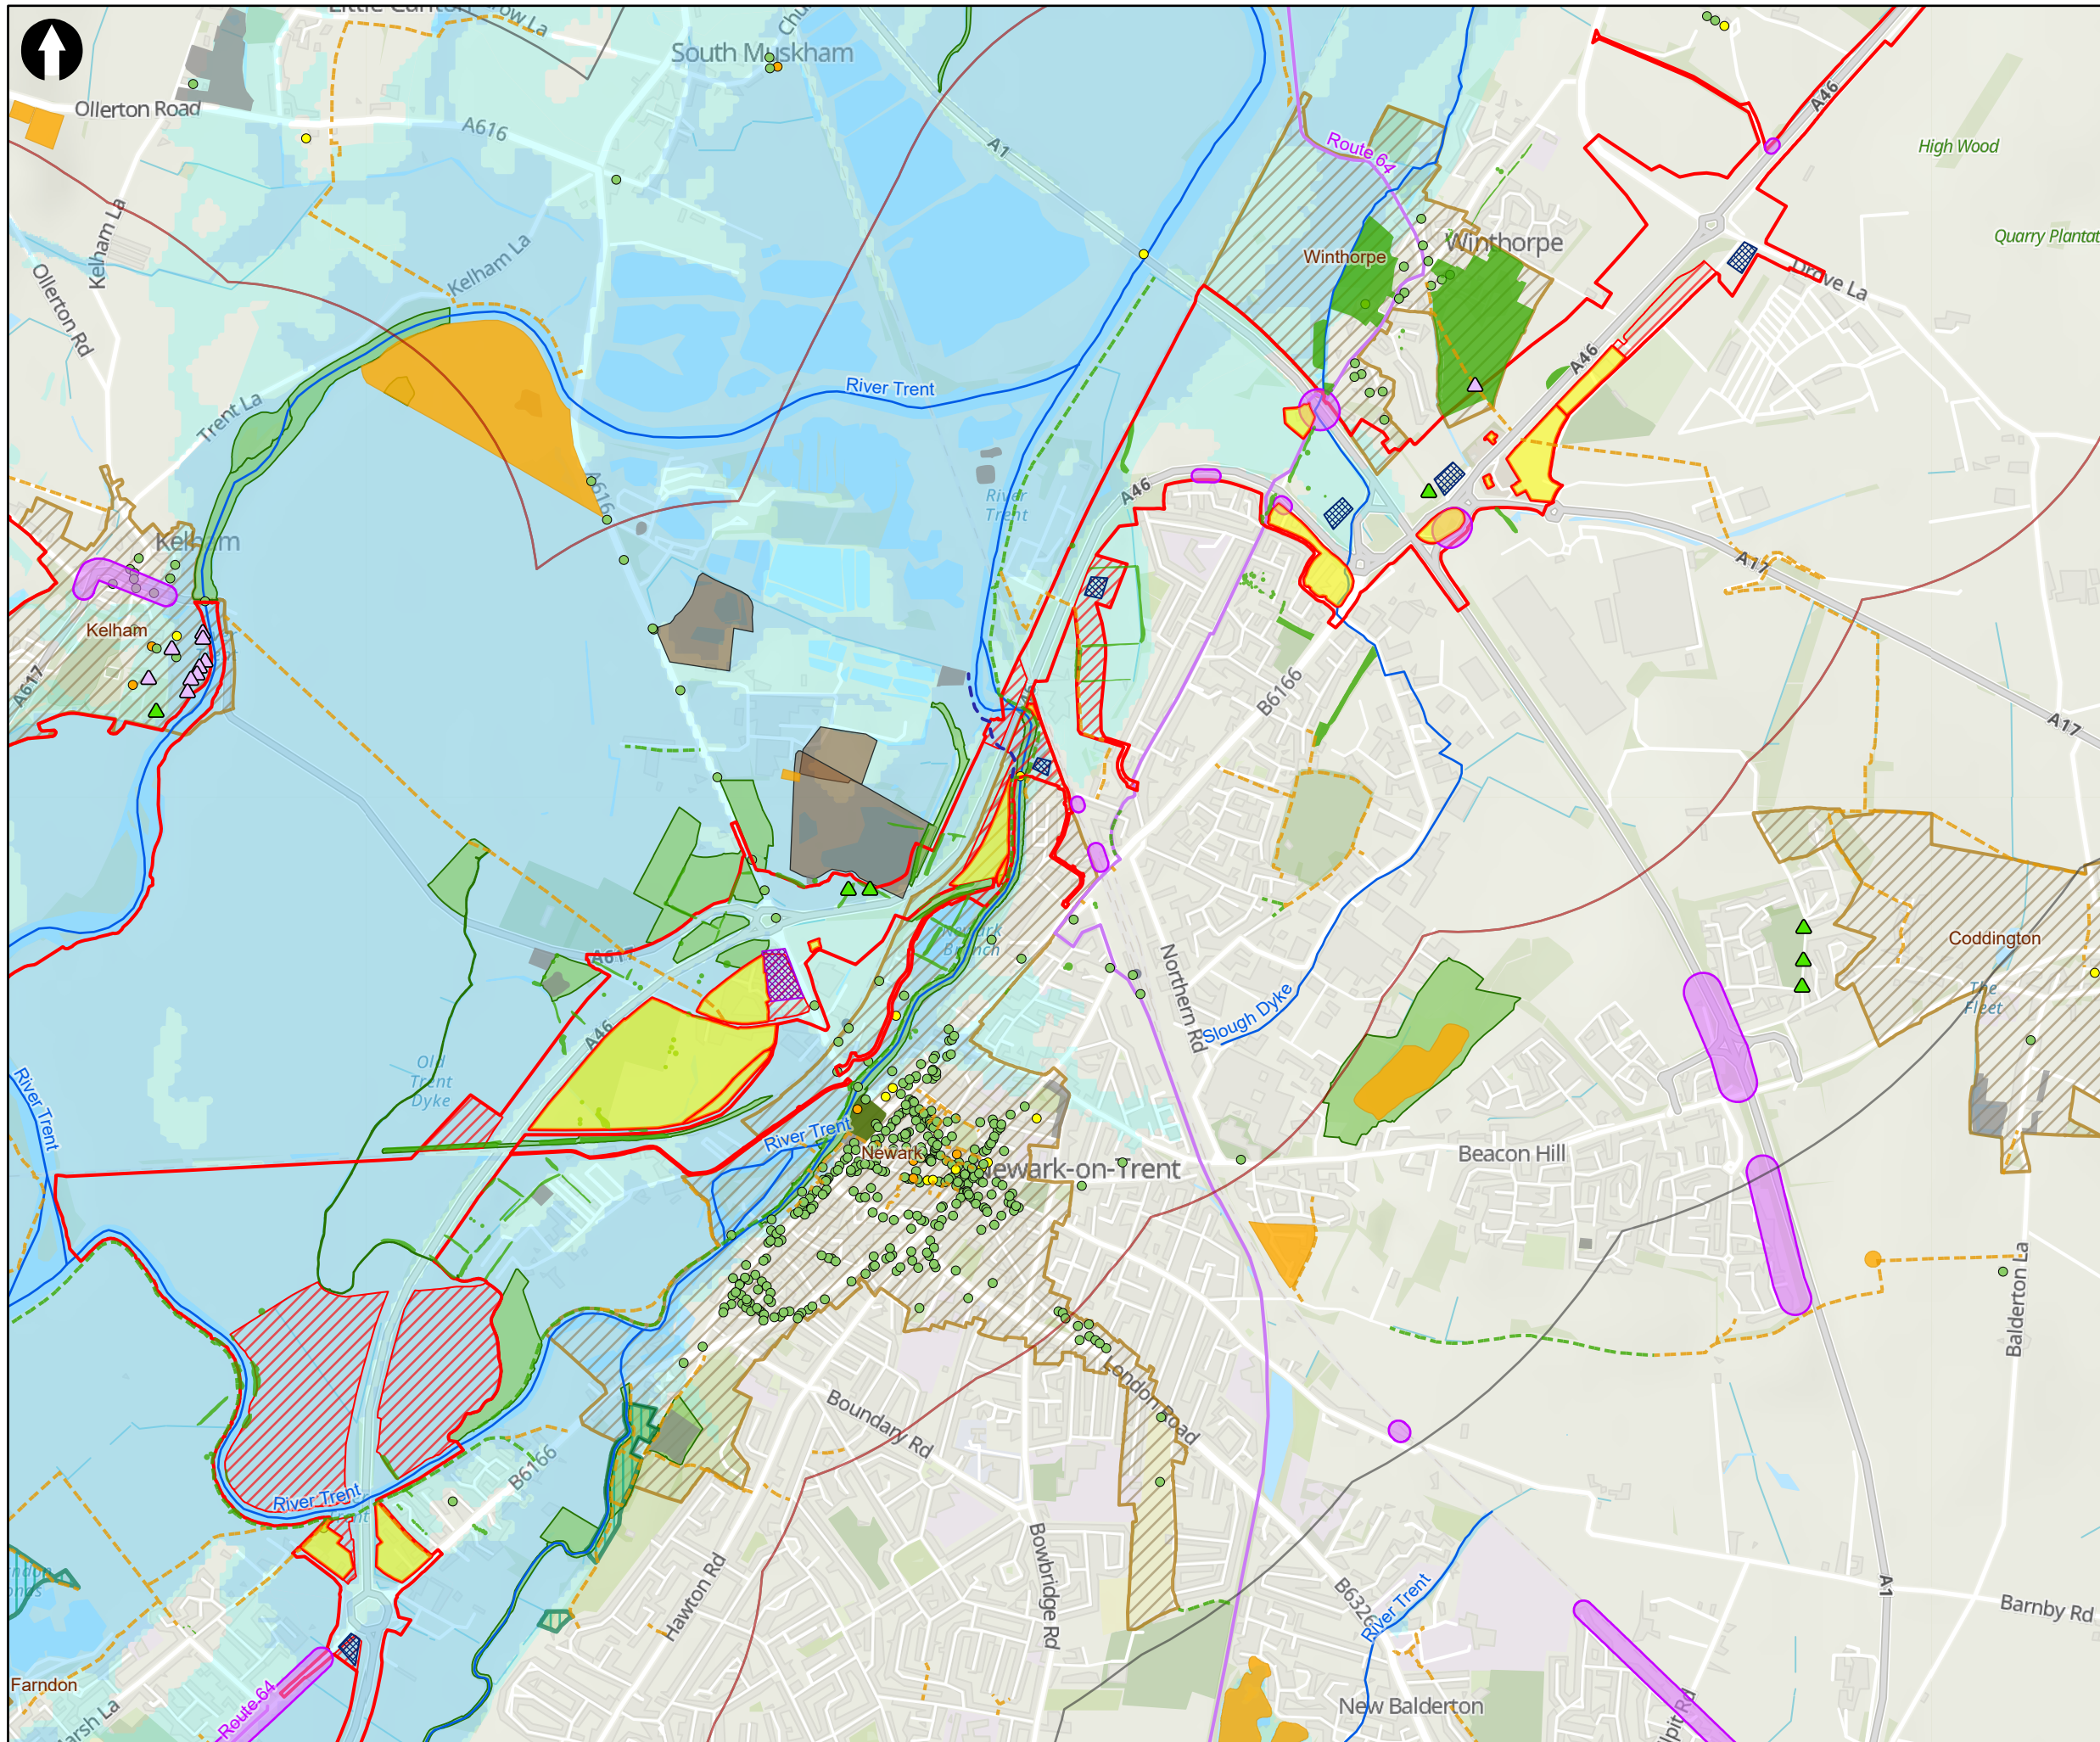

Key to Symbols

Draft Order Limits	Veteran Tree
Temporary Works Area	Notable Tree
Indicative proposed main compound	Noise Important Area
Indicative proposed satellite compound	Historic Landfill Site
Exclusion zone	Authorised Landfill Site
Draft Order Limits (1km buffer)	Local Wildlife Site
Draft Order Limits (2km buffer)	Local Nature Reserve
Grade I Listed Building	National Cycle Network
Grade II* Listed Building	Public Right of Way - Bridleway
Grade II Listed Building	Public Right of Way - Footpath
Scheduled Monument	Permissible Public Rights of Way
Conservation Area	
Registered Park and Garden	
Flood Zone 2	
Flood Zone 3	
Main River	
Tree Preservation Order	

Notes

Source
 Red Line Boundary DF2: Mott MacDonald, 2022.
 PW (HE551478-MOTG-GEN-CONW1_CONW42-CH-00006 Rev 9).
 © Natural England copyright. Contains Ordnance Survey data.
 © Crown copyright and database right 2020.
 © Historic England 2022. Contains Ordnance Survey data.
 © Crown copyright and database right 2020.
 © Environment Agency copyright and/or database right. © Crown copyright and database rights 2020.
Service Layer Credits
 Contains OS data © Crown Copyright and database right 2022
 Contains data from OS Zoomstack, Contains OS data © Crown Copyright and database right 2019

P02	11/10/2022	FOR STATUTORY CONSULTATION	TG	SB	RH
P01	30/08/2022	FIRST DRAFT	TG	SB	SC
REV.	DATE	AMENDMENT DETAILS	ORIG	CHK'D	APP'D

Project's Promoter

Supported by

Drawing Status	Suitable for Review and Comment	Status	S3
----------------	---------------------------------	--------	----

Project Title
A46 Newark Bypass


Drawing Title
Figure 2.1
Environmental Constraints Plan (Sheet 2 of 4)



FOR STATUTORY CONSULTATION

Scale	Designed	Drawn	Checked	Approved
1:20,000	SB	TG	TG	RH
Original Size	Date	Date	Date	Date
A3	12/10/22	12/10/22	12/10/22	12/10/22

Drawing Number			Project Ref No.	
HE PIN	Originator	Volume	HE551478	
HE551478	MOTG	EGN		
CONW1_CONW DR			LE	00003
Location			Type	Role
				Number
				Revision
				P01

© Mott MacDonald Ltd.
 This document is issued for the party which commissioned it and for specific purposes connected with the captioned project only. It should not be relied upon by any other party or used for any other purpose.
 We accept no responsibility for the consequences of this document being relied upon by any other party, or being used for any other purpose, or containing any error or omission which is due to an error or omission in data supplied to us by other parties.

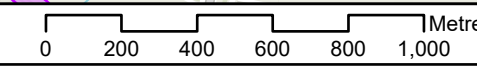

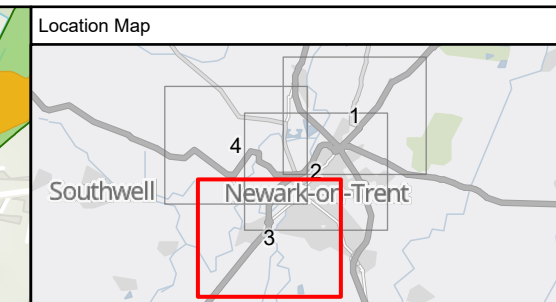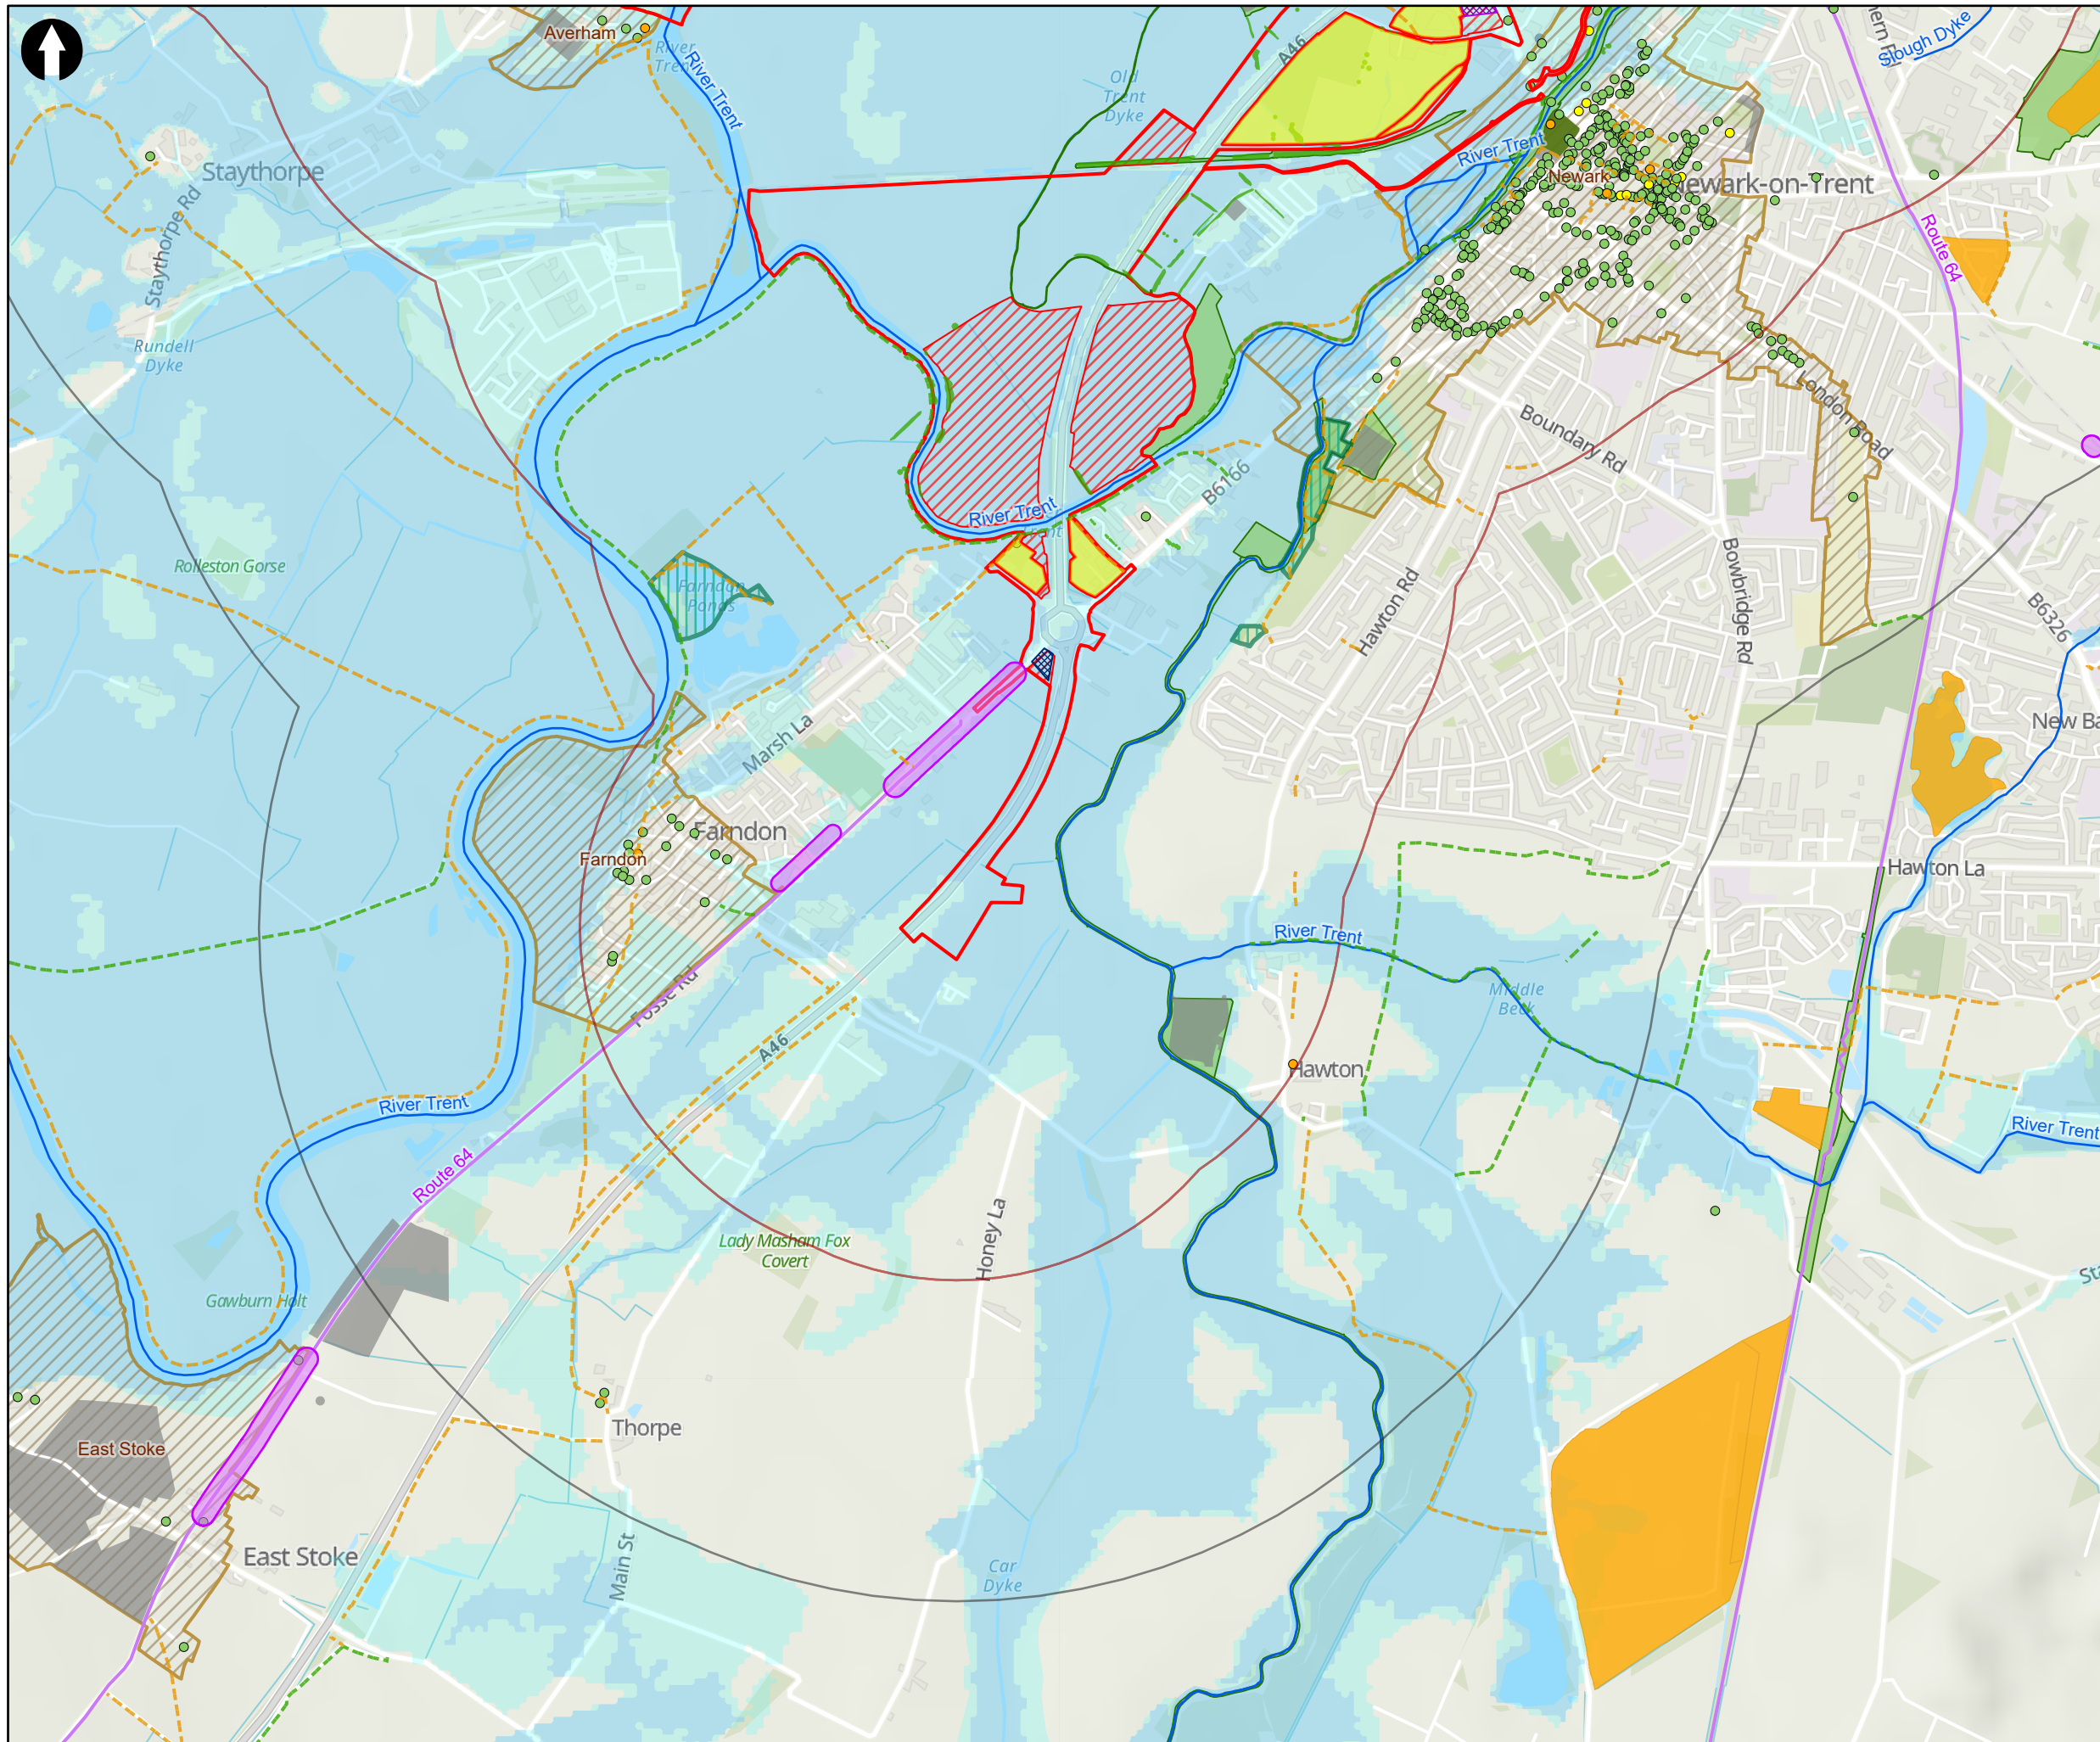

Key to Symbols

[Red outline]	Draft Order Limits	[Purple outline]	Noise Important Area
[Red hatched]	Temporary Works Area	[Orange outline]	Historic Landfill Site
[Purple hatched]	Indicative proposed main compound	[Green outline]	Local Wildlife Site
[Blue hatched]	Indicative proposed satellite compound	[Blue outline]	Local Nature Reserve
[Yellow fill]	Exclusion zone	[Purple line]	National Cycle Network
[Red outline]	Draft Order Limits (1km buffer)	[Green dashed line]	Public Right of Way - Bridleway
[Red outline]	Draft Order Limits (2km buffer)	[Orange dashed line]	Public Right of Way - Footpath
[Yellow dot]	Grade I Listed Building		
[Green dot]	Grade II* Listed Building		
[Blue dot]	Grade II Listed Building		
[Grey square]	Scheduled Monument		
[Brown outline]	Conservation Area		
[Green outline]	Registered Park and Garden		
[Light blue fill]	Flood Zone 2		
[Light purple fill]	Flood Zone 3		
[Blue line]	Main River		
[Green outline]	Tree Preservation Order		

Notes

Source
 Red Line Boundary DF2: Mott MacDonald, 2022.
 PW (HE551478-MOTG-GEN-CONWL_CONW4M2-CH-00006 Rev 9).
 © Natural England copyright. Contains Ordnance Survey data.
 © Crown copyright and database right 2020.
 © Historic England 2022. Contains Ordnance Survey data.
 © Crown copyright and database right 2020.
 © Environment Agency copyright and/or database right. © Crown copyright and database rights 2020.
 Service Layer Credits
 Contains OS data © Crown Copyright and database right 2022
 Contains data from OS Zoomstack, Contains OS data © Crown Copyright and database right 2019

P02	11/10/2022	FOR STATUTORY CONSULTATION	TG	SB	RH
P01	30/08/2022	FIRST DRAFT	TG	SB	SC
REV.	DATE	AMENDMENT DETAILS	ORIG	CHK'D	APP'D

Project's Promotor

Supported by

Drawing Status	Suitable for Review and Comment	Status	S3
----------------	---------------------------------	--------	----


Project Title
A46 Newark Bypass



Drawing Title
Figure 2.1
Environmental Constraints Plan (Sheet 3 of 4)

FOR STATUTORY CONSULTATION

Scale	1:20,000	Designed	SB	Drawn	TG	Checked	TG	Approved	RH
Original Size	A3	Date	12/10/22	Date	12/10/22	Date	12/10/22	Date	12/10/22

Drawing Number			Project Ref No.	
HE PIN	Originator	Volume	HE551478	
HE551478	MOTG	EGN		
Revision			P01	
CONWL_CONW	DR	LE	00004	
Location	Type	Role	Number	

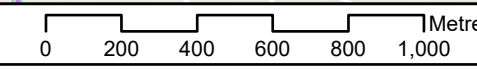

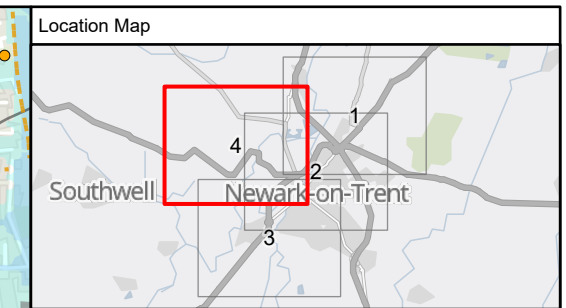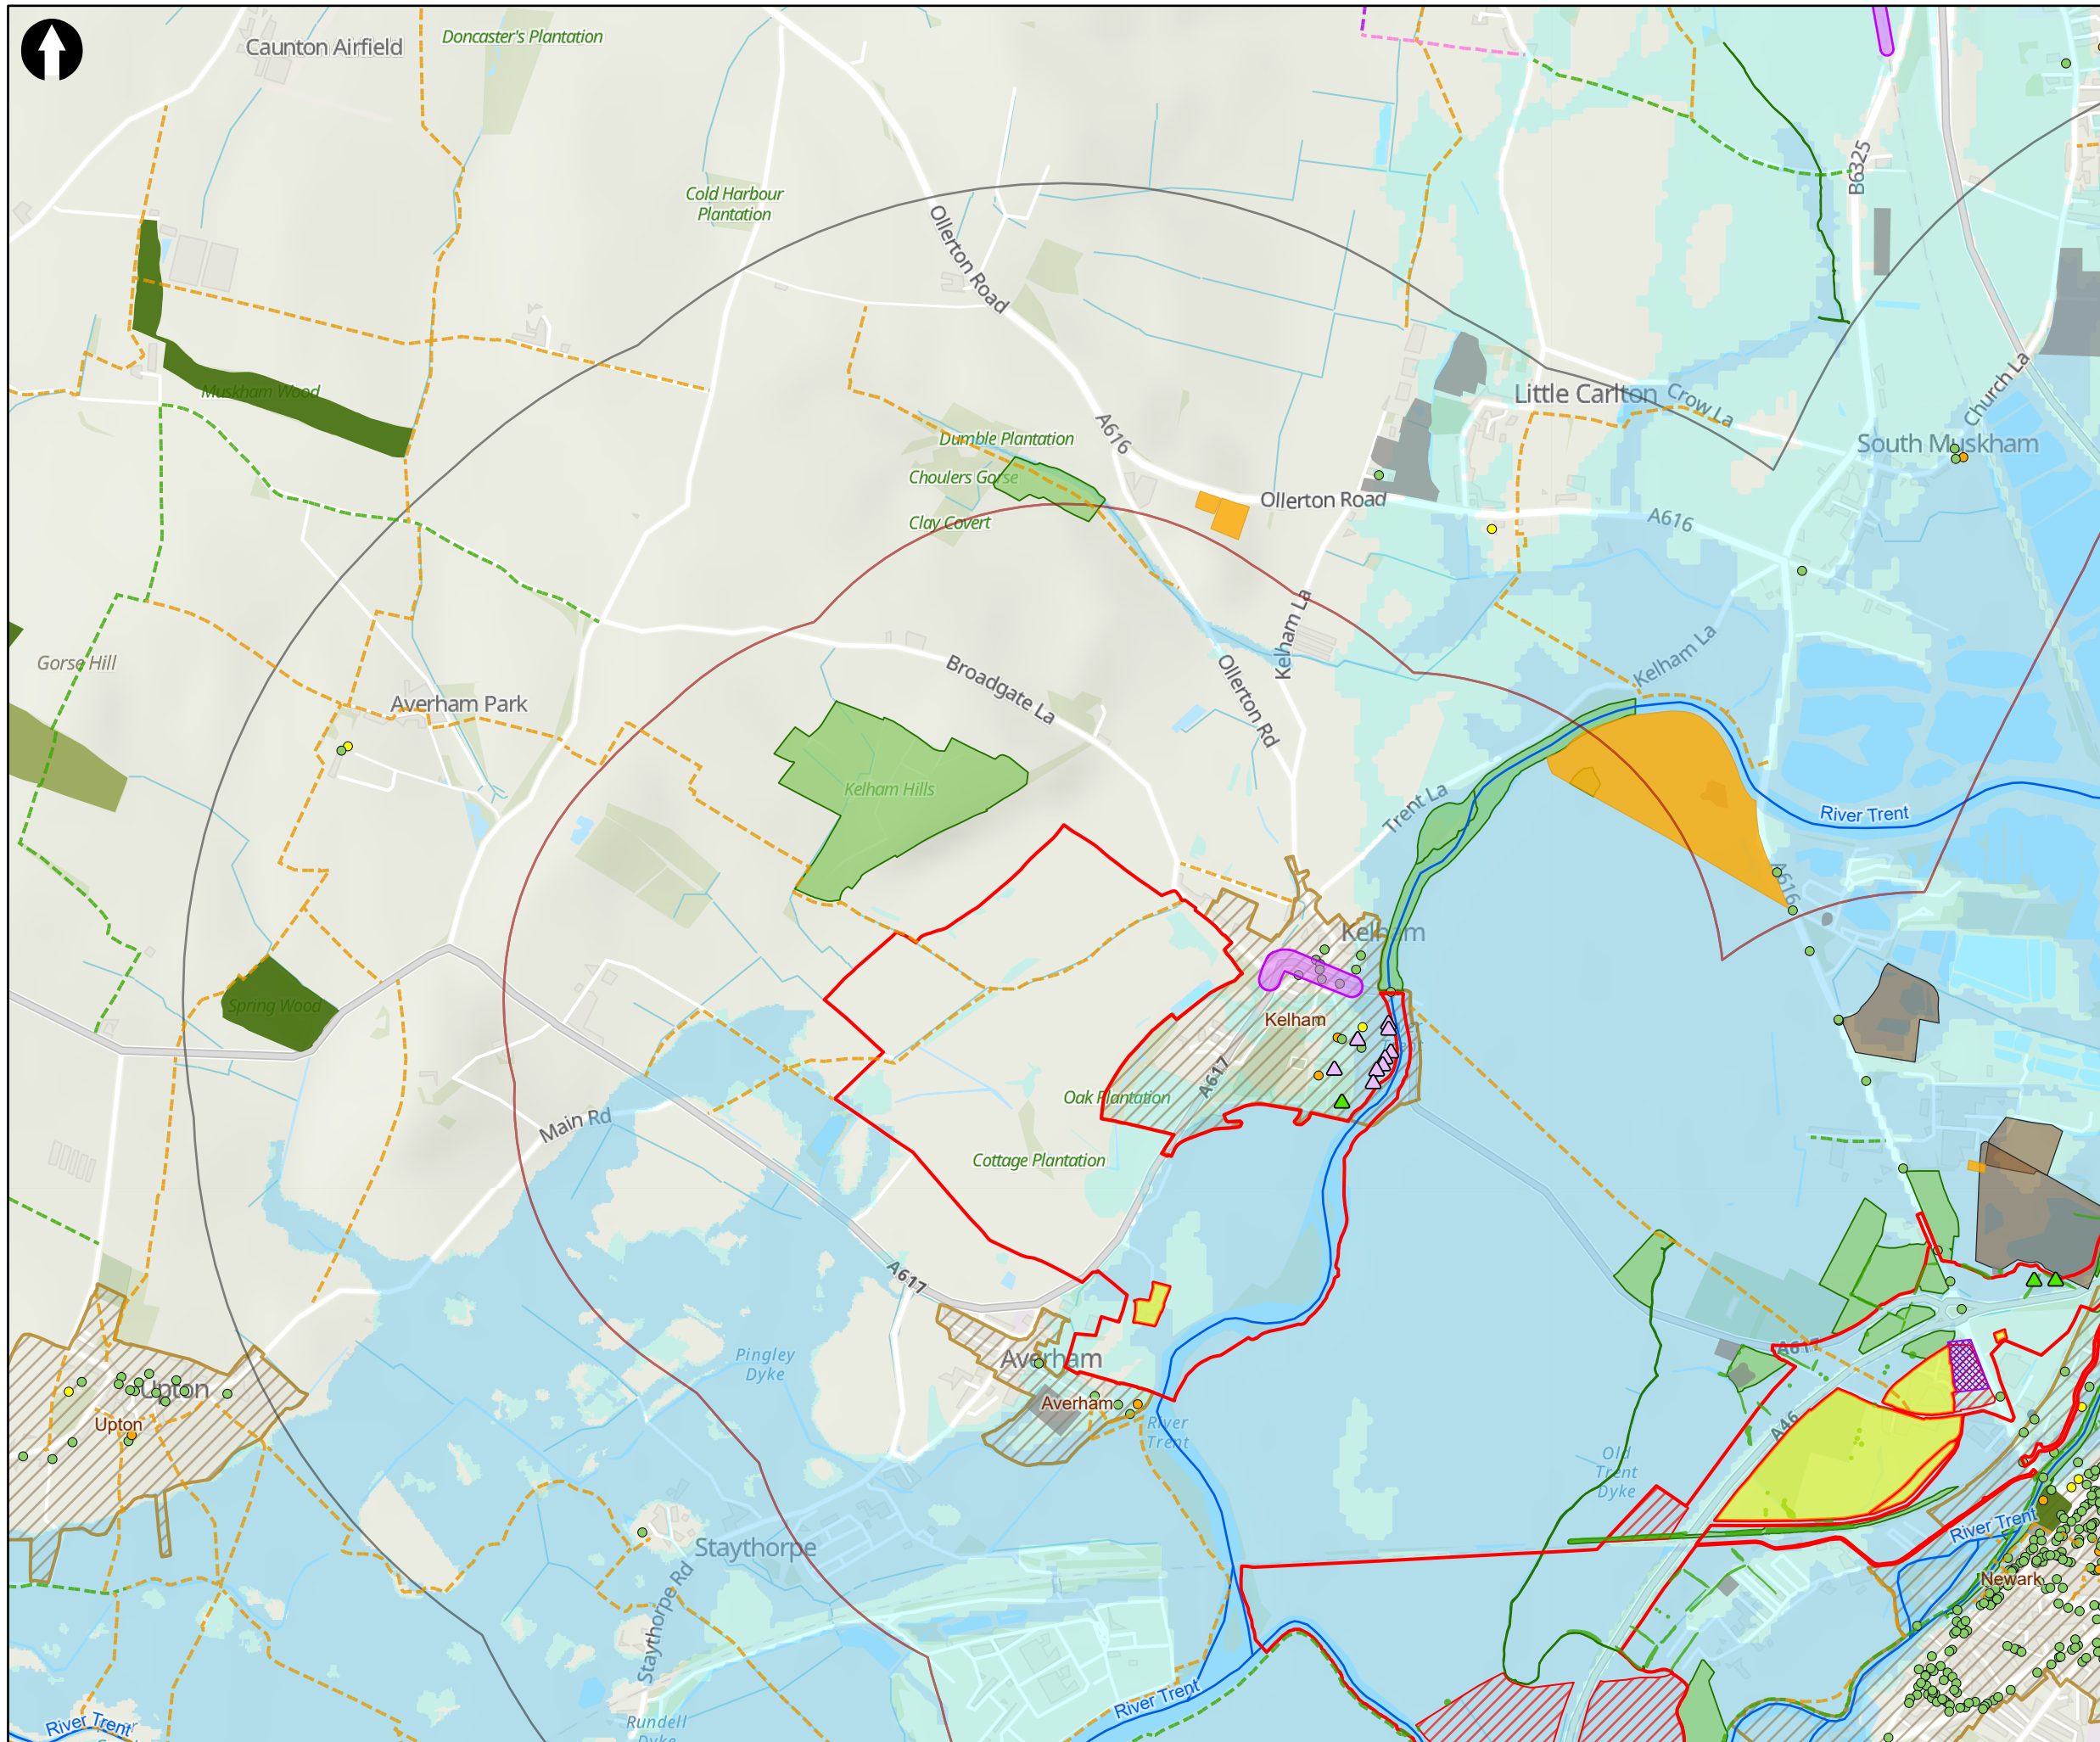

Key to Symbols

[Red outline]	Draft Order Limits	[Green triangle]	Veteran Tree
[Red hatched]	Temporary Works Area	[Purple triangle]	Notable Tree
[Purple hatched]	Indicative proposed main compound	[Orange hatched]	Noise Important Area
[Yellow hatched]	Exclusion zone	[Brown hatched]	Historic Landfill Site
[Red outline]	Draft Order Limits (1km buffer)	[Brown hatched]	Authorised Landfill Site
[Red outline]	Draft Order Limits (2km buffer)	[Green hatched]	Local Wildlife Site
[Yellow dot]	Grade I Listed Building	[Dark green hatched]	Ancient and semi-natural woodland
[Orange dot]	Grade II* Listed Building	[Light green hatched]	Ancient replanted woodland
[Green dot]	Grade II Listed Building	[Grey hatched]	Public Right of Way
[Grey hatched]	Scheduled Monument	[Purple dashed]	Byway open to all traffic
[Orange hatched]	Conservation Area	[Green dashed]	Public Right of Way - Bridleway
[Dark green hatched]	Registered Park and Garden	[Orange dashed]	Public Right of Way - Footpath
[Light blue hatched]	Flood Zone 2	[Pink dashed]	Restricted byway
[Purple hatched]	Flood Zone 3		
[Blue line]	Main River		
[Green hatched]	Tree Preservation Order		

Notes

Source
 Red Line Boundary DF2: Mott MacDonald, 2022.
 PW (HE551478-MOTG-GEN-CONWL_CONW-M2-CH-00006 Rev 9).
 © Natural England copyright. Contains Ordnance Survey data.
 © Crown copyright and database right 2020.
 © Historic England 2022. Contains Ordnance Survey data.
 © Crown copyright and database right 2020.
 © Environment Agency copyright and/or database right. © Crown copyright and database rights 2020.
 Service Layer Credits
 Contains OS data © Crown Copyright and database right 2022
 Contains data from OS Zoomstack, Contains OS data © Crown Copyright and database right 2019

P02	11/10/2022	FOR STATUTORY CONSULTATION	TG	SB	RH
P01	30/08/2022	FIRST DRAFT	TG	SB	SC
REV.	DATE	AMENDMENT DETAILS	ORIG	CHK'D	APP'D

Project's Promotor

Supported by

Drawing Status	Suitable for Review and Comment	Status	S3
----------------	---------------------------------	--------	----

Project Title
 A46 Newark Bypass

Drawing Title
 Figure 2.1
 Environmental Constraints Plan (Sheet 4 of 4)

FOR STATUTORY CONSULTATION

Scale	Designed	Drawn	Checked	Approved
1:20,000	SB	TG	TG	RH
Original Size	Date	Date	Date	Date
A3	12/10/22	12/10/22	12/10/22	12/10/22

Drawing Number			Project Ref No.	
HE PIN	Originator	Volume	HE551478	
HE551478	MOTG	EGN		
Revision			P01	
CONWL_CONW	DR	LE	00005	
Location	Type	Role	Number	

