


	NOTES1. THIS DRAWING IS TO BE READ IN CONJUNCTION WITH ALL OTHER RELEVANT DOCUMENTATION.
	2. DO NOT SCALE FROM THIS DRAWING, USE ONLY PRINTED DIMENSIONS.
	3. ALL DIMENSIONS, CHAINAGES, LEVELS AND COORDINATES ARE IN METRES UNLESS DEFINED OTHERWISE.
	4. THIS DRAWING IS TO BE USED ONLY FOR THE PURPOSE OF ISSUE THAT IT WAS ISSUED FOR AND IS SUBJECT TO AMENDMENT.
A	LEGEND
ABJO	BT UVg BT UNDERGROUND CABLES
	BT OVERHEAD CABLES ELEC ELEC ELECTRIC OVERHEAD CABLES
GAS MP GAS MP GAS MP	ANGLIAN CLEAN WATER STANDARD PIPES
GAS MP GAS IN	ANGLIAN DECOMMISSIONED
۱. ۱	GAS MP GAS MAIN CABLES
	VIRGIN MEDIA CABLES
ELEC ELEC	
ELCO	IMPORTANT WARNING
Ponds ELEC	The information concerning the location of the public utility apparatus is furnished as a general guide only and no warranty as
	their correctness is given or implied. This drawing should not be relied upon in the event of excavations
	or other works made near to the apparatus, which may exist at various depths and may deviate from the marked route.
	It should be noted that a line shown on the plan may indicate the presence of more than one cable.
/	-
	INITIAL STATUS
	Purpose of issue
	INITIAL STATUS OR WIP
Pond	Client Highways England Woodlands Woodlands
urch Plantation	Manton Lane Bedford MK41 7LW
	Project Title
	A47 CORRIDOR STAGE 1
Bowling Green	
WATER WATER WATER WATER WATER WATER WATER	
	A47 SCHEMES BLOFIELD TO NORTH BURLINGHAM
	EXISTING UTILITIES SHEET 1 OF 2
	Designed Drawn Checked Approved Date
	GC MV JOC DH 29-07-2016 Scale @ A1 Suitability Suitability S0 S0
N	THIS DRAWING HAS BEEN PREPARED FOR THE USE OF AECOM'S CLIENT. IT MAY NOT BE USED, MODIFIED, REPRODUCED OR RELIED UPON BY THIRD PARTIES, EXCEPT AS AGREED BY AECOM OR AS REQUIRED BY LAW. AECOM ACCEPTS NO
GAS MP GAS MP GAS MP GAS MP	RESPONSIBILITY, AND DENIES ANY LIABILITY WHATSOEVER, TO ANY PARTY THAT USES OR RELIES ON THIS DRAWING WITHOUT AECOM'S EXPRESS WRITTEN CONSENT. DO NOT SCALE THIS DOCUMENT.
26.0m	
	AECOM amey
LINGW	Drawing Number Rev
	HE551490-AME-HGN-BBFIXB-DR-HE-0104 -

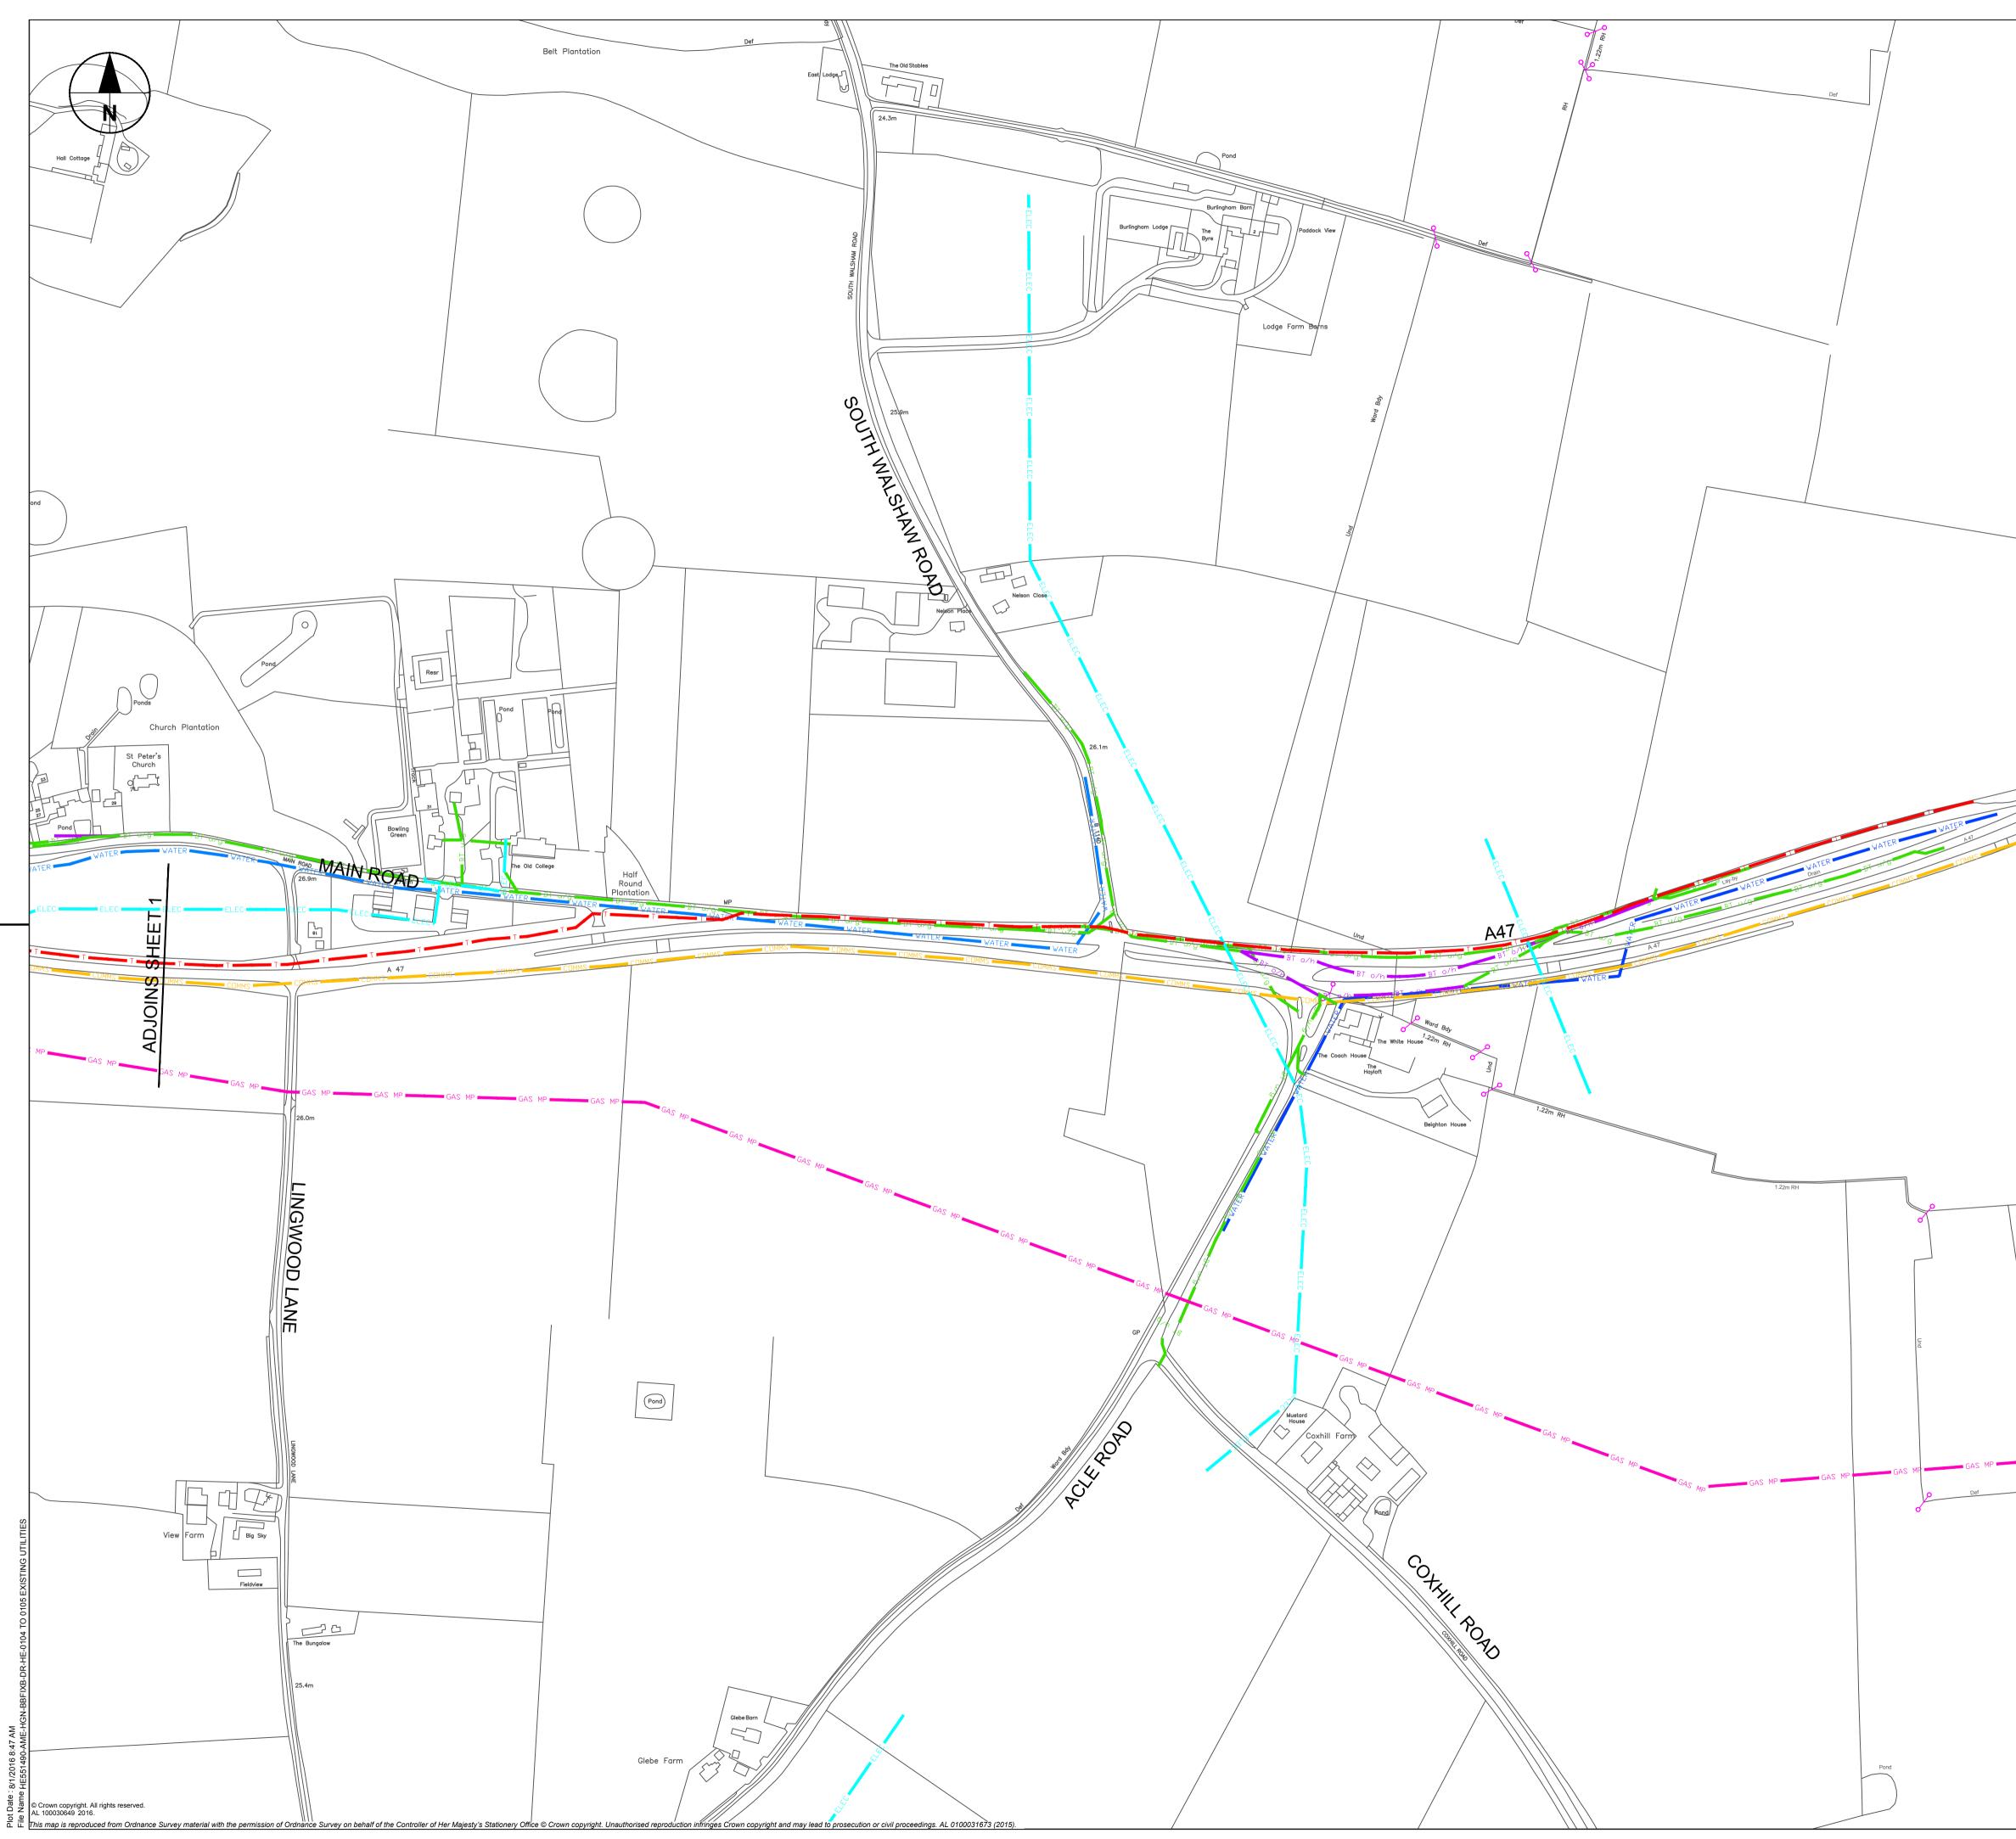

	NOTES 1. THIS DRAWING IS TO BE READ IN CONJUNCTION
19.7m	 WITH ALL OTHER RELEVANT DOCUMENTATION. 2. DO NOT SCALE FROM THIS DRAWING, USE ONLY DRIVITED DIMENSIONIC
Pond	 PRINTED DIMENSIONS. 3. ALL DIMENSIONS, CHAINAGES, LEVELS AND COORDINATES ARE IN METRES UNLESS DEFINED
	 OTHERWISE. 4. THIS DRAWING IS TO BE USED ONLY FOR THE PURPOSE OF ISSUE THAT IT WAS ISSUED FOR AND
	IS SUBJECT TO AMENDMENT.
20.8m	LEGEND BT u/g BT UNDERGROUND CABLES BT o/h BT OVERHEAD CABLES ELEC ELECTRIC OVERHEAD CABLES WATER ANGLIAN CLEAN WATER VATER ANGLIAN DECOMMISSIONED FOUL ANGLIAN DECOMMISSIONED GAS MP GAS MAIN CABLES CDMMS VODAFONE CABLES CDMMS VODAFONE CABLES DATE VODAFONE CABLES CDMMS VODAFONE CABLES CDMMS VODAFONE CABLES
	INITIAL STATUS ZZZ -
	Purpose of issue INITIAL STATUS OR WIP
	Client Highways England Woodlands Manton Lane Bedford MK41 7LW Working on behalf of highways england
GAS MP	Project Title A47 CORRIDOR STAGE 1
GAS MP GA	Drawing Title A47 SCHEMES BLOFIELD TO NORTH BURLINGHAM EXISTING UTILITIES SHEET 2 OF 2
	Designed Drawn Checked Approved Date GC MV JOC DH 29-07-2016 Scale @ A1 Suitability 300 29-07-2016 Scale @ A1 Suitability S0 S0 THIS DRAWING HAS BEEN PREPARED FOR THE USE OF AECOM'S CLIENT. IT MAY NOT BE USED, MODIFIED, REPRODUCED OR RELIED UPON BY THIRD PARTIES, EXCEPT AS AGREED BY AECOM OR AS REQUIRED BY LAW. AECOM ACCEPTS NO RESPONSIBILITY, AND DENIES ANY LIABILITY WHATSOEVER, TO ANY PARTY THAT USES OR RELIES ON THIS DRAWING WITHOUT AECOM'S EXPRESS WRITTEN CONSENT. DO NOT SCALE THIS DOCUMENT. Image: Mage:
	AECOM amery
SL	HE551490-AME-HGN-BBFIXB-DR-HE-0105 -