



A1 Northumberland Alnwick to Ellingham

Preliminary Environmental Information Report Appendix A7 - Figures

February 2019

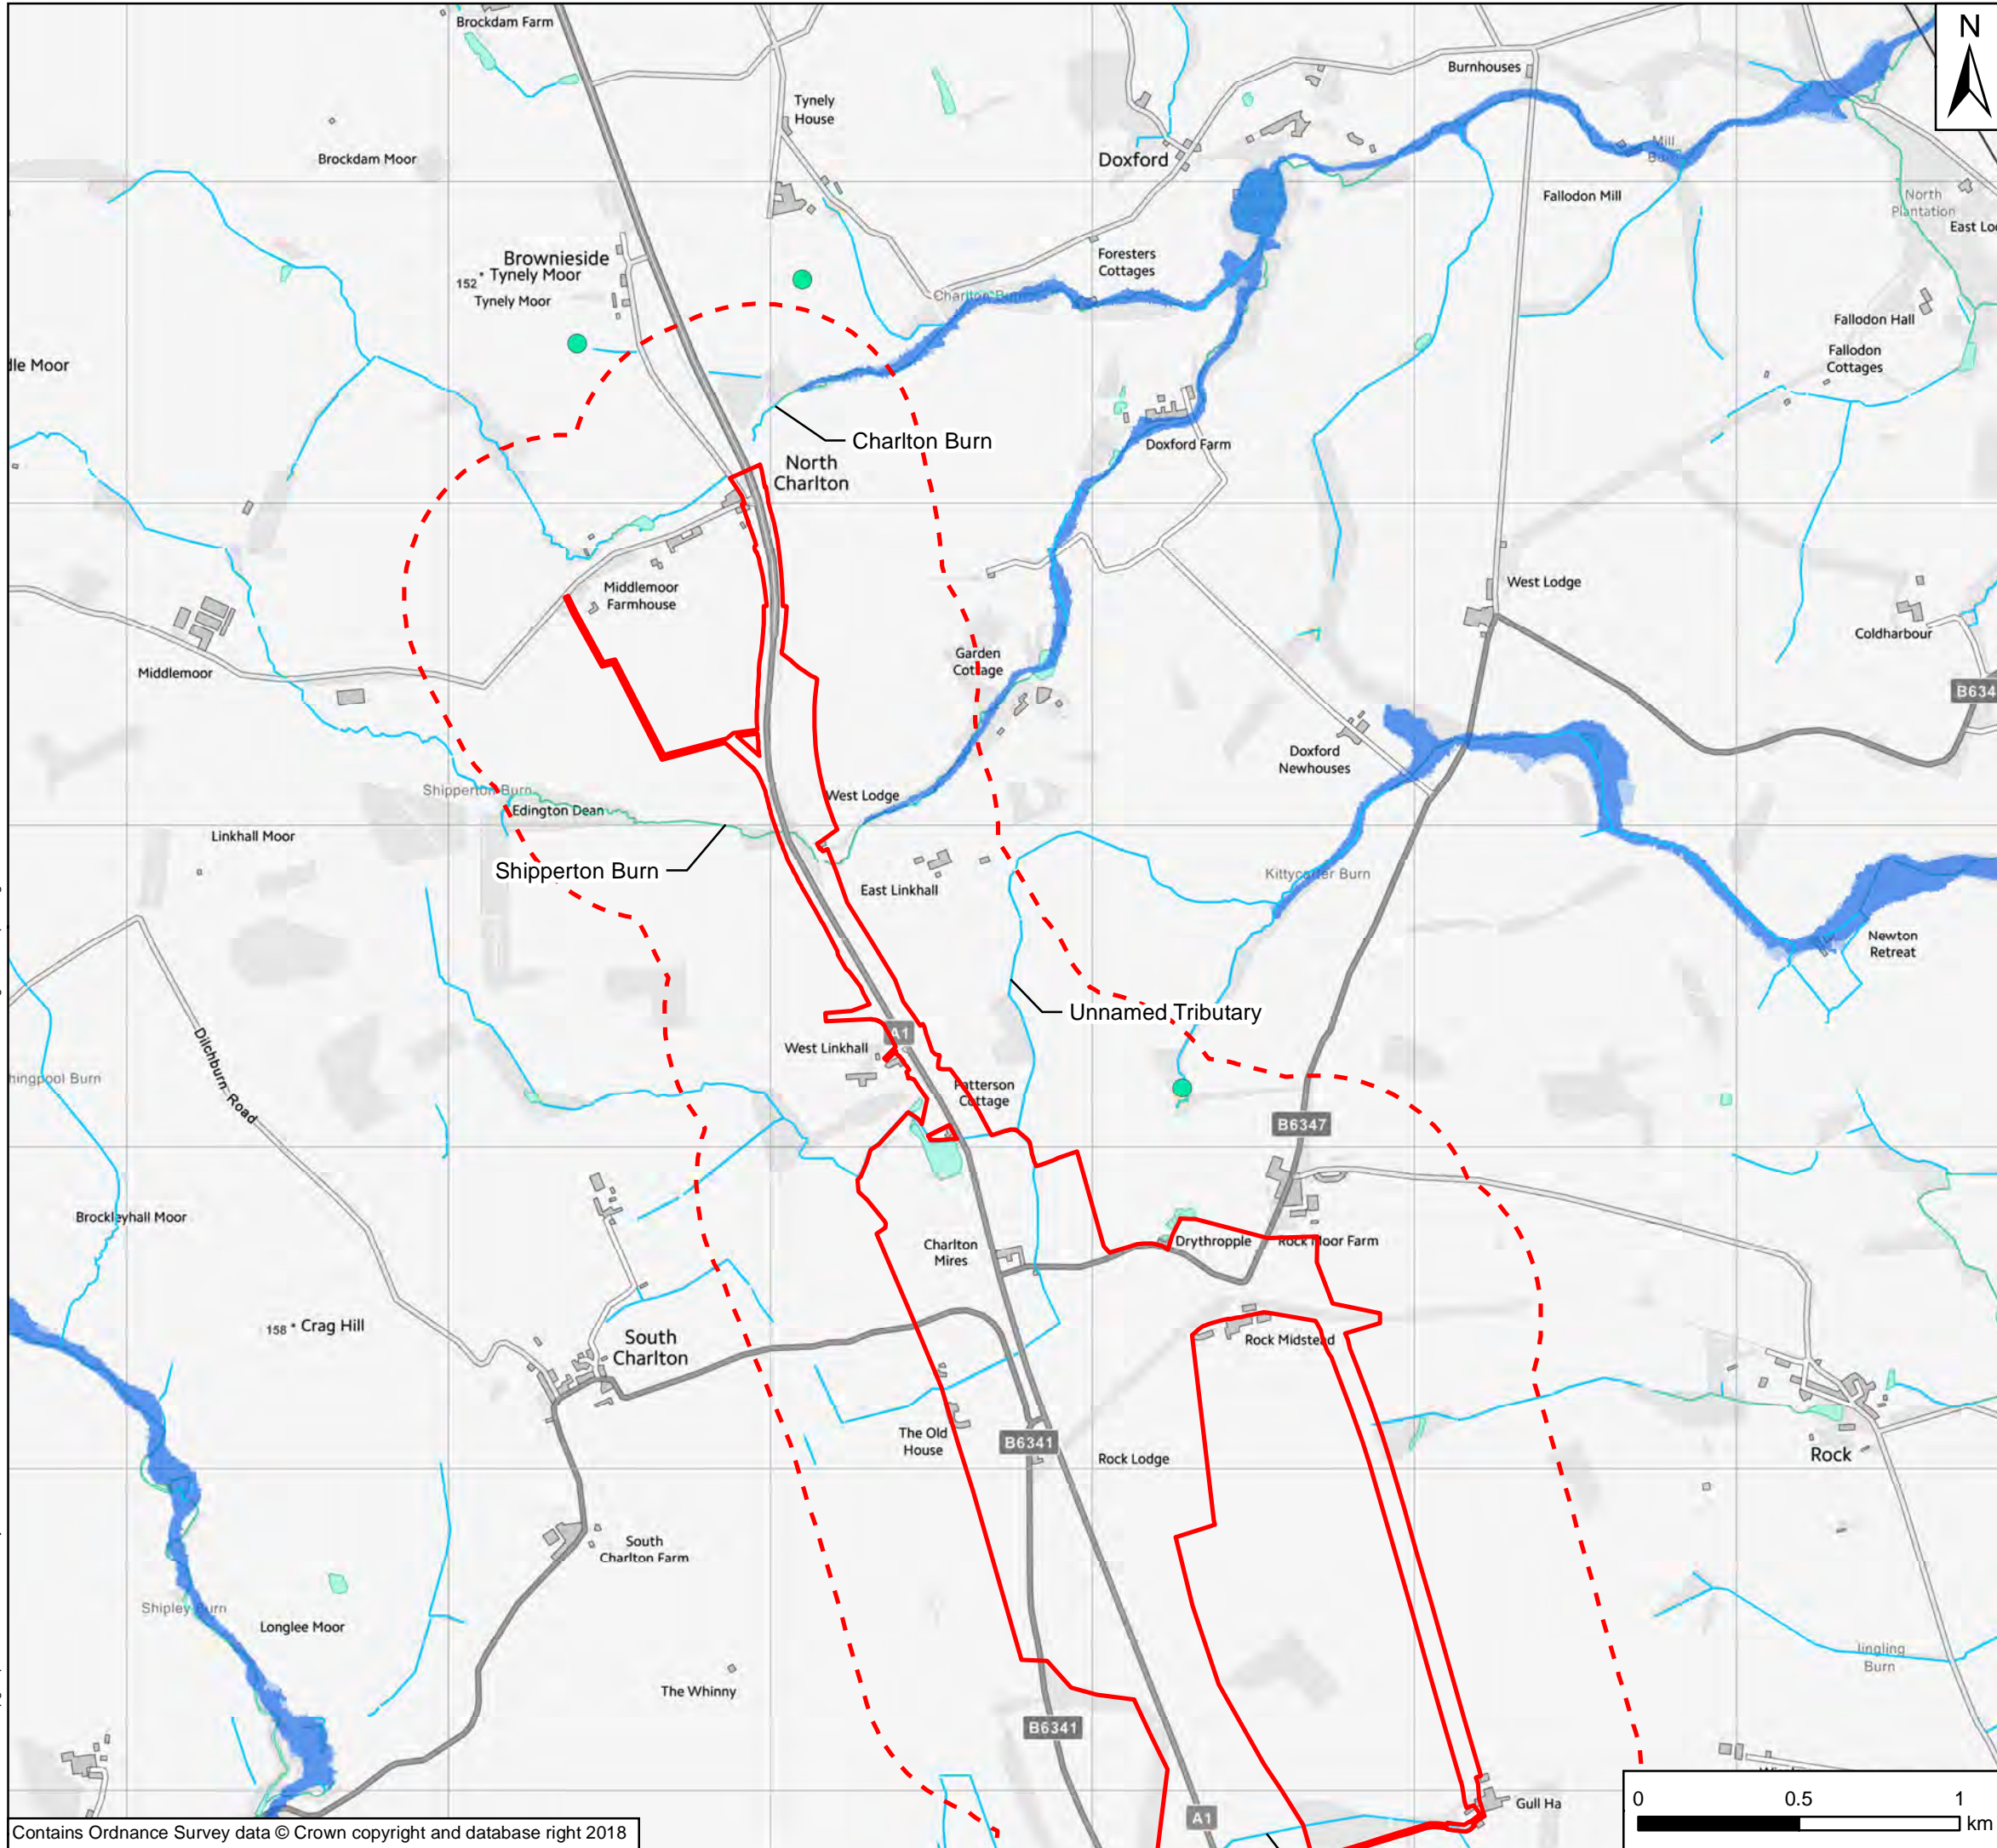

- Key**
- Scheme Boundary
 - - - 500m Study Area
 - Statutory Main Rivers
 - Ordinary Water Courses
- Groundwater Abstraction Points**
- Licenced
 - Surface Water Bodies
 - Flood Zone 2
 - Flood Zone 3

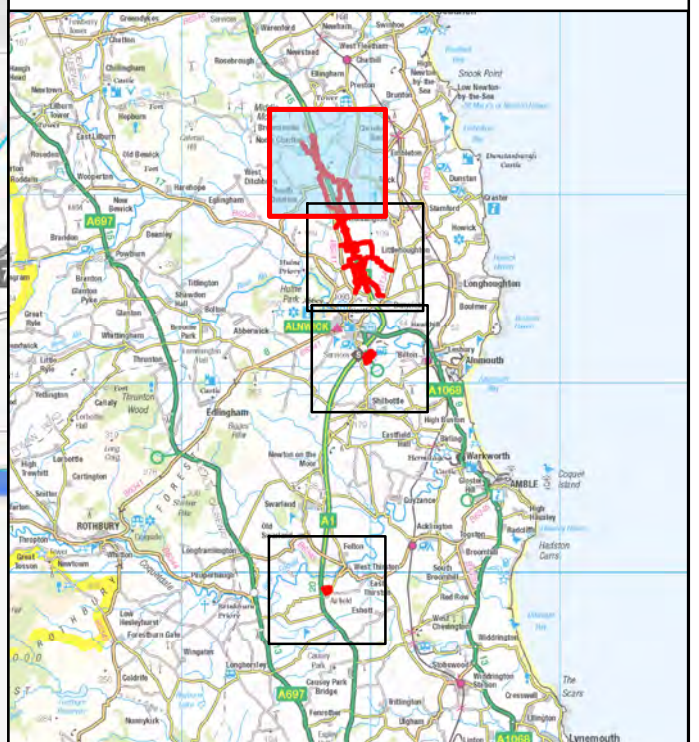

Rev	Date	Description	By	Chk'd	App'd
P01	23/11/18	First Issue	GH	LM	KS

Client


Project Title
A1 in Northumberland: Alnwick to Ellingham Scheme

Drawing Title
Figure A19 - Water Constraints Plan
Page 1 of 4

Scale	Drawn	Checked	Approved	Authorised
1:20,000	GH	LM	KS	DM
Original Size	Date	Date	Date	Date
A3	23/11/18	23/11/18	23/11/18	23/11/18

Drawing Status: For Information
Suitability: S1

Drawing Number	Project	Originator	Volume	Project Ref. No.
HE551459-WSP-EGN-	A2E-RP-LE-1638	WSP	EGN	70044137
Location	Type	Role	Number	Revision
A2E	RP	LE	1638	P01

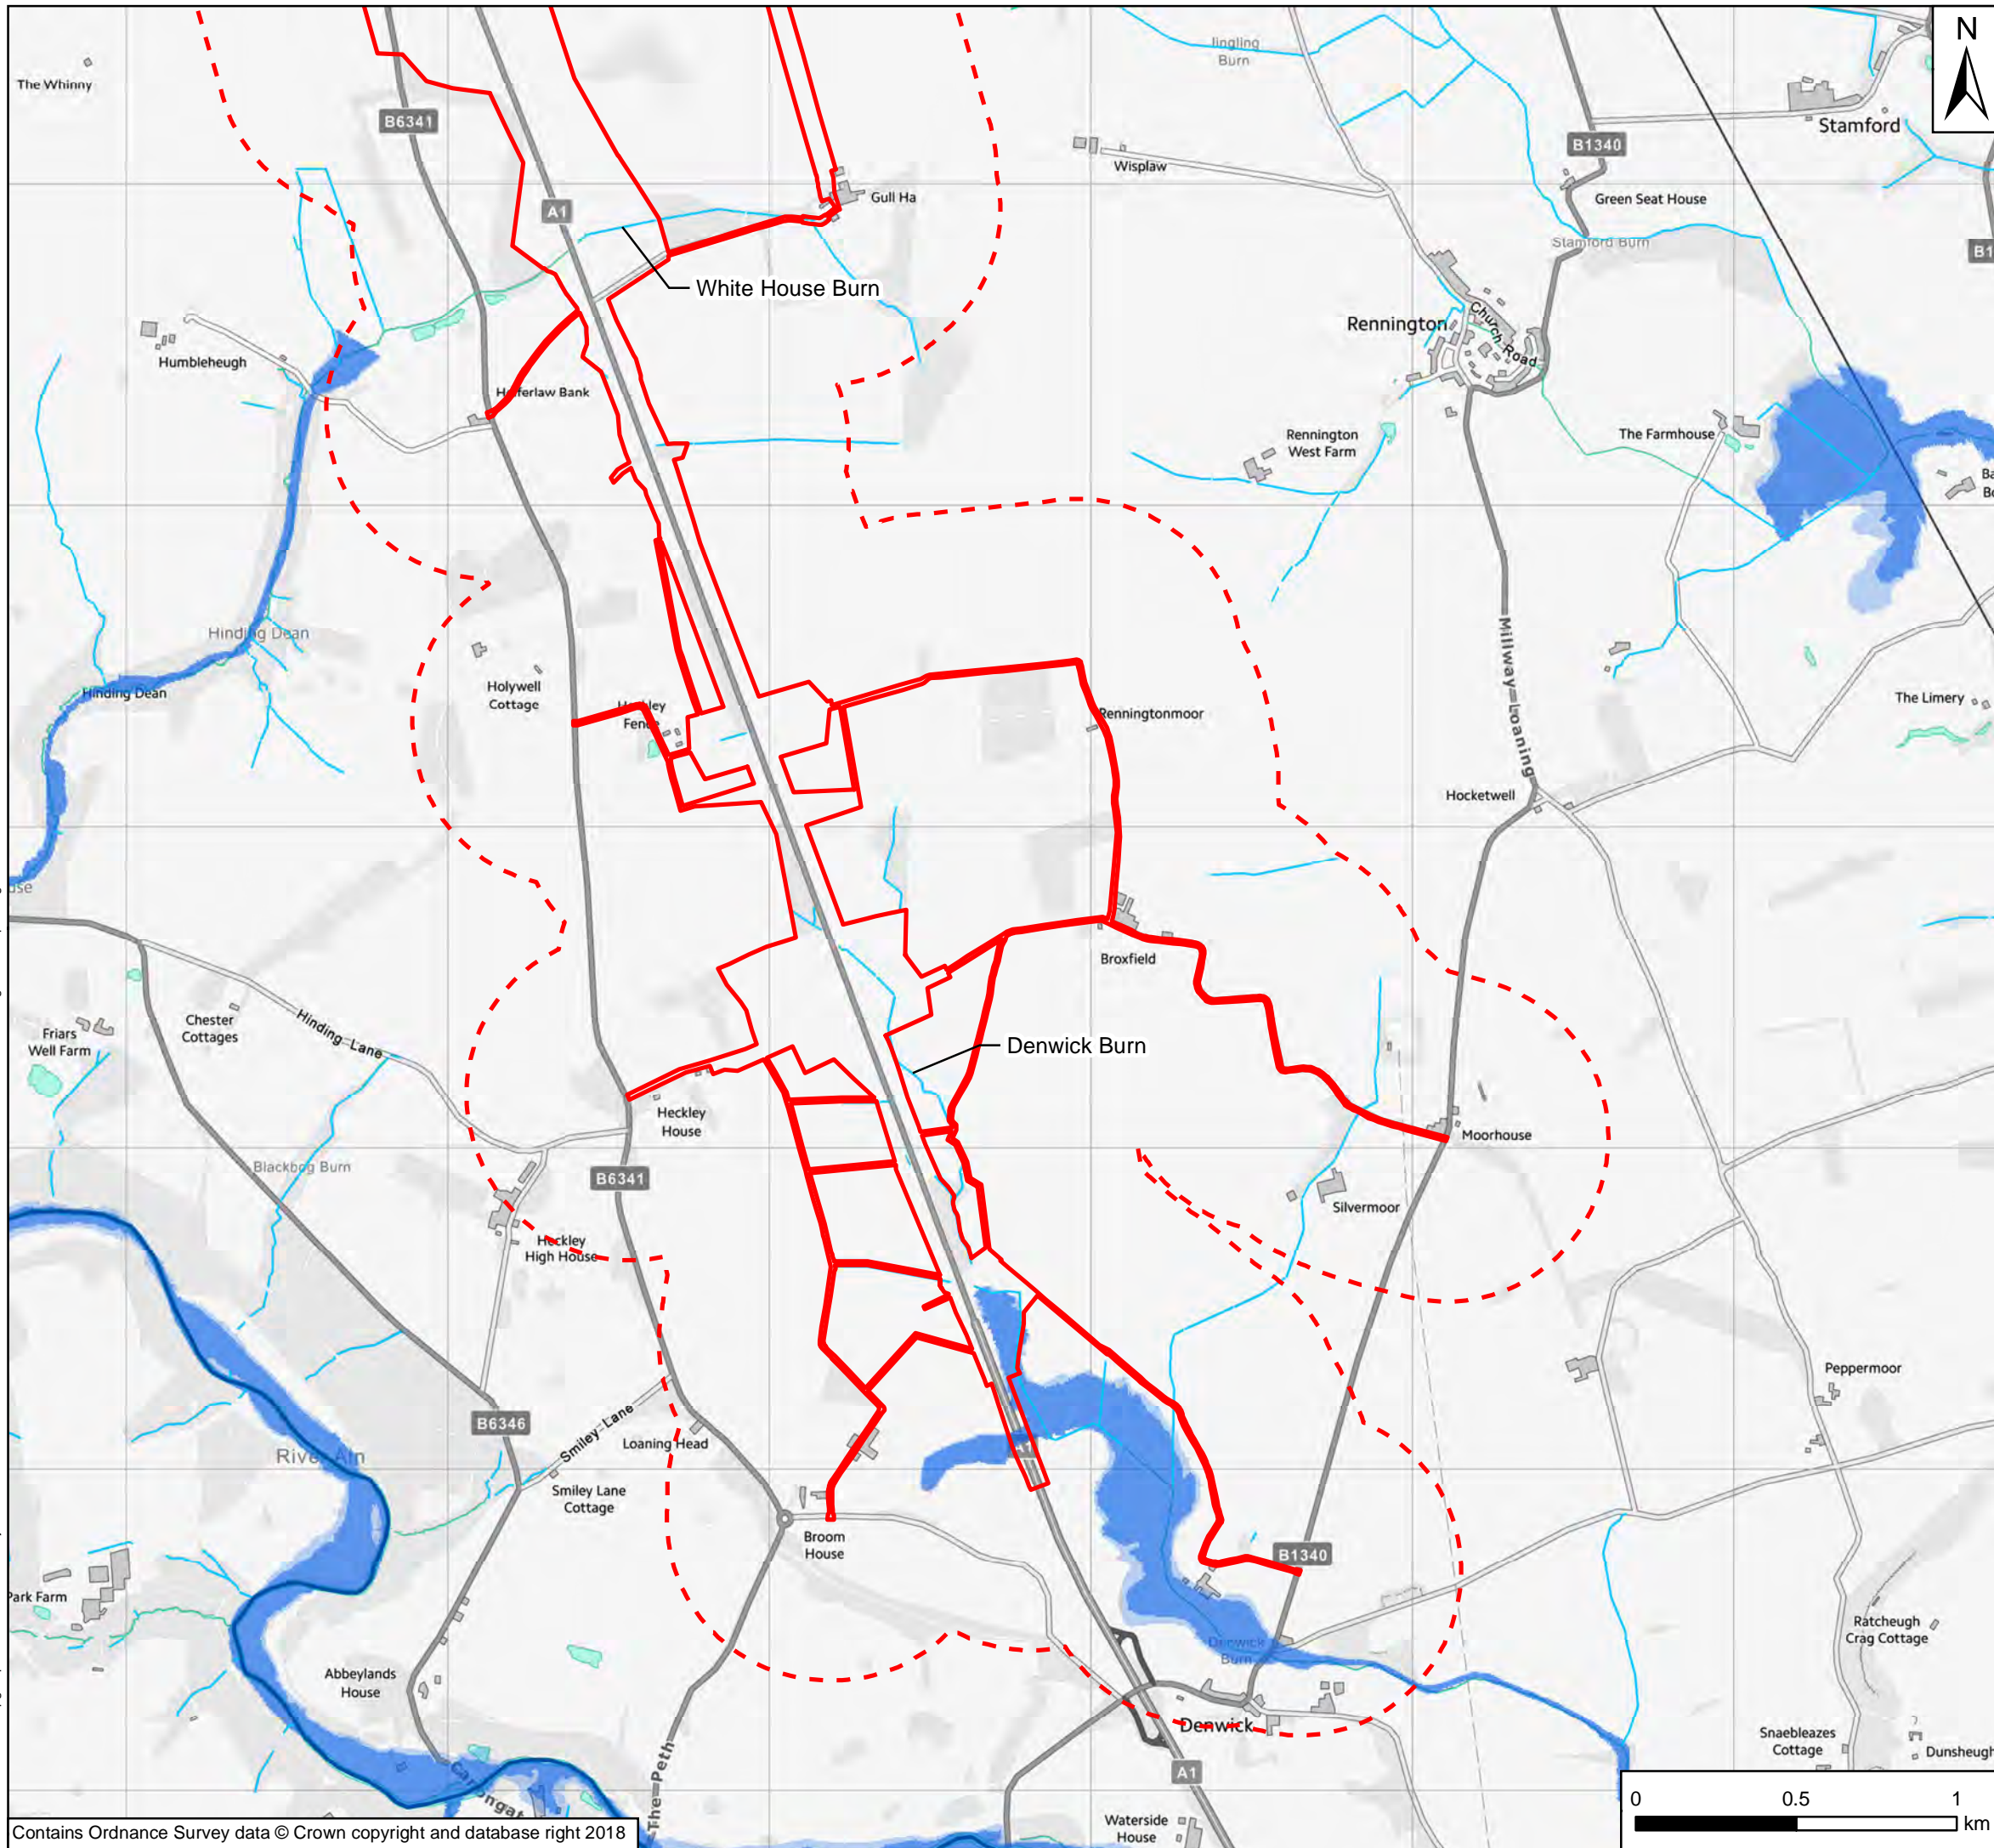


Key

- Scheme Boundary
- - - 500m Study Area
- Statutory Main Rivers
- Ordinary Water Courses

Groundwater Abstraction Points

- Licenced
- Surface Water Bodies
- Flood Zone 2
- Flood Zone 3

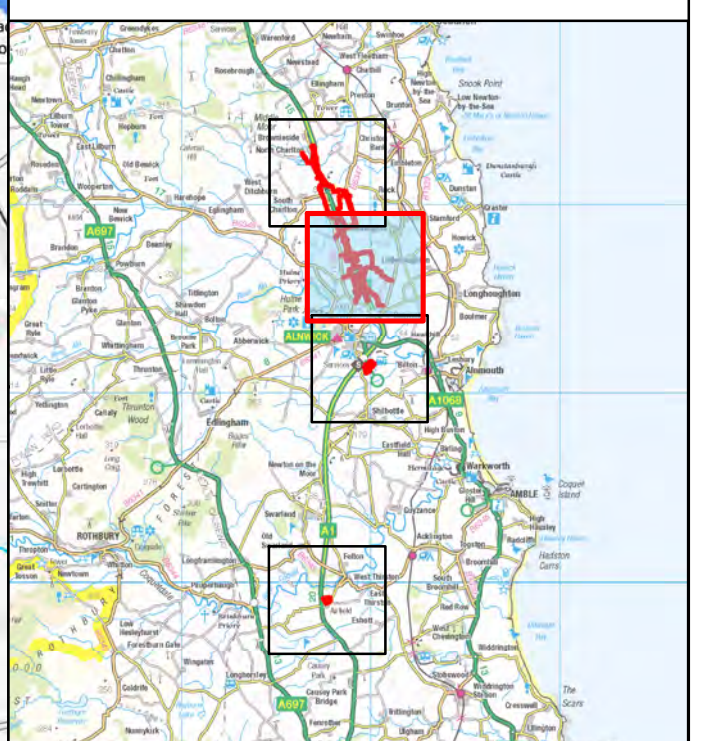

Rev	Date	Description	By	Chk'd	App'd
P01	23/11/18	First Issue	GH	LM	KS

Client


Project Title
A1 in Northumberland: Alnwick to Ellingham Scheme


Drawing Title
Figure A19 - Water Constraints Plan
Page 2 of 4

Scale	Drawn	Checked	Approved	Authorised
1:20,000	GH	LM	KS	DM
Original Size	Date	Date	Date	Date
A3	23/11/18	23/11/18	23/11/18	23/11/18


Drawing Status: For Information
Suitability: S1

Drawing Number	Project	Originator	Volume	Project Ref. No.
HE551459-WSP-EGN-	A2E-RP-LE-1638	WSP	EGN	70044137
Location	Type	Role	Number	Revision
	RP	LE	1638	P01

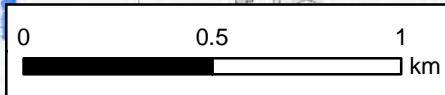

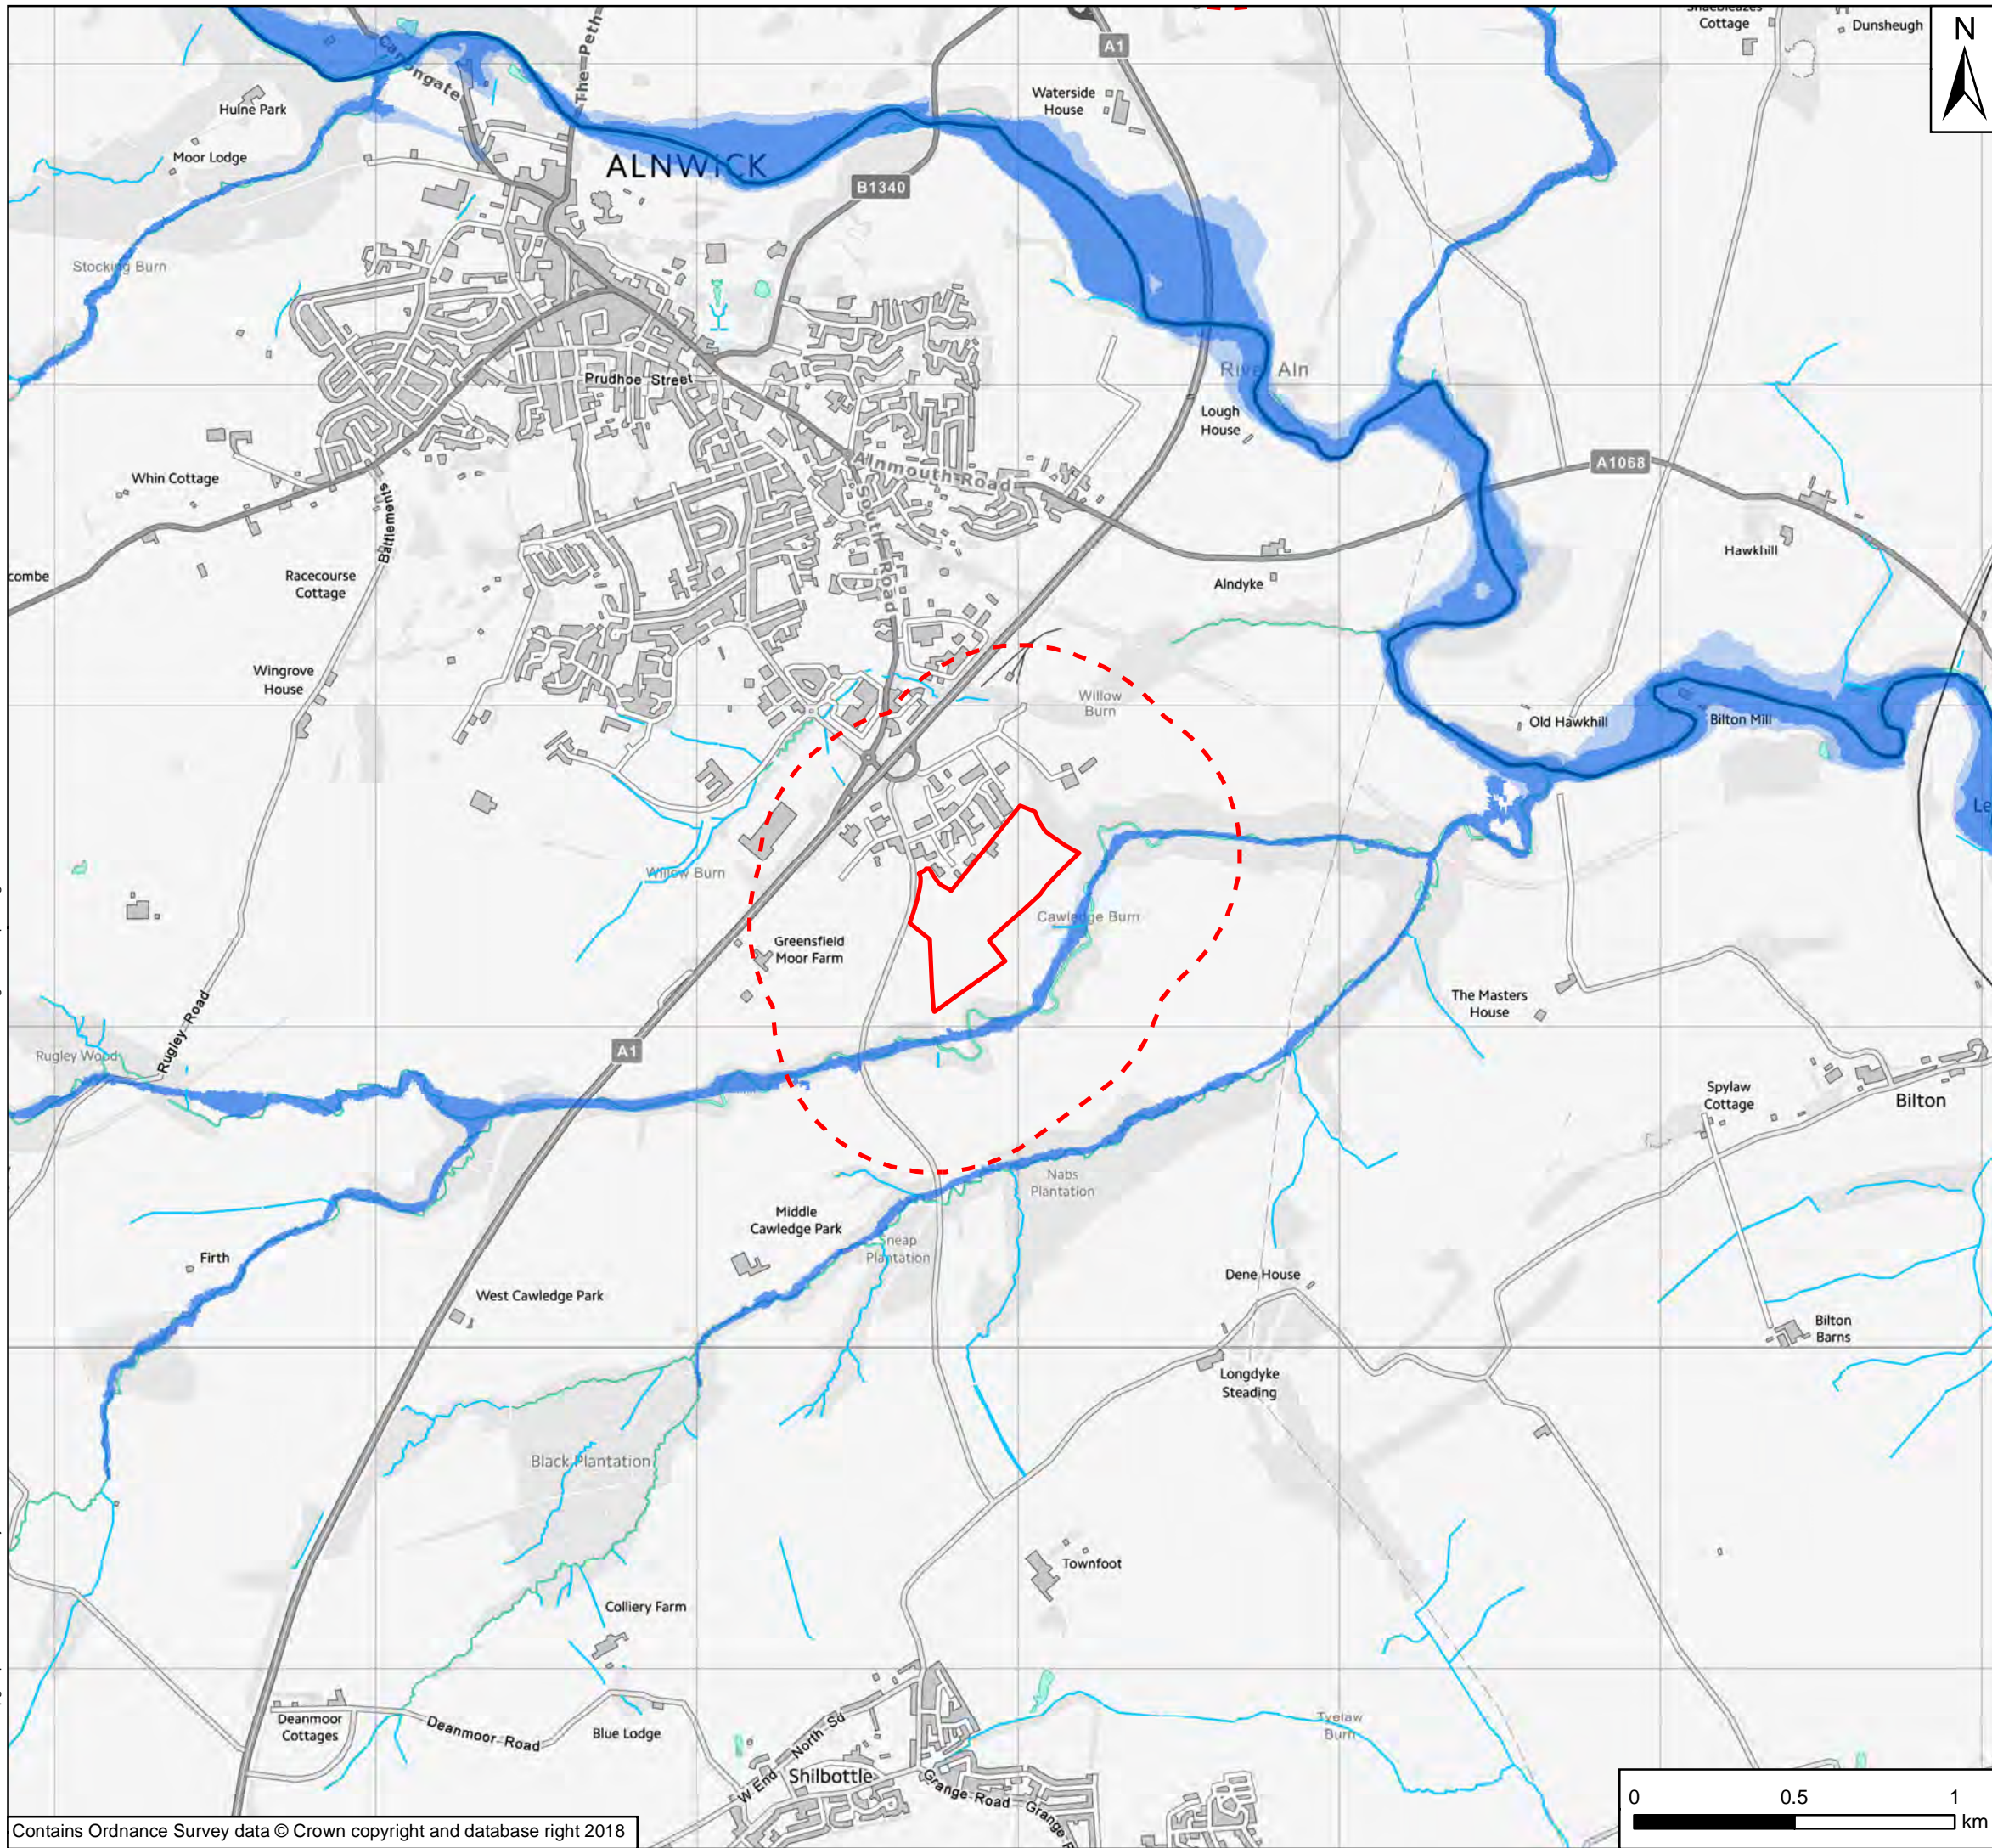

- Key**
- Scheme Boundary
 - - - 500m Study Area
 - Statutory Main Rivers
 - Ordinary Water Courses
- Groundwater Abstraction Points**
- Licenced
 - Surface Water Bodies
 - Flood Zone 2
 - Flood Zone 3

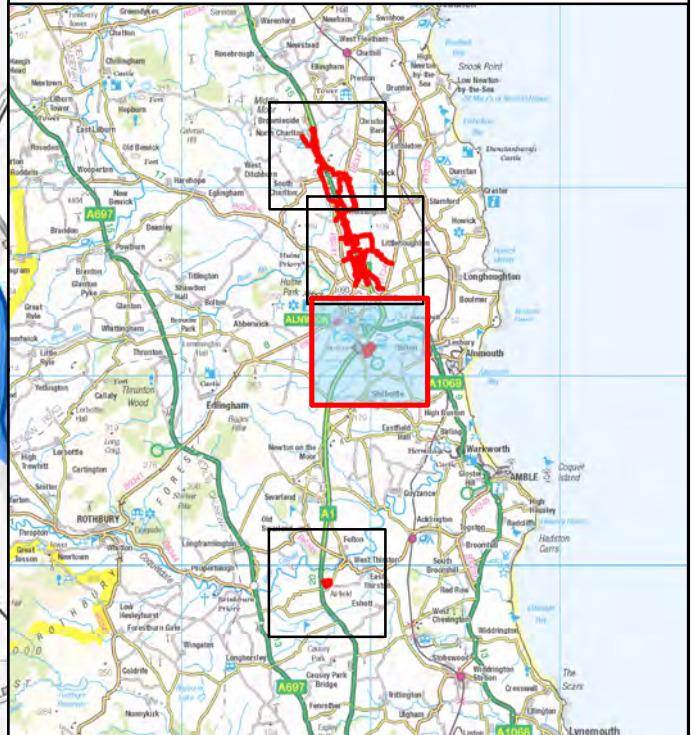

P01	23/11/18	First Issue	GH	LM	KS
Rev	Date	Description	By	Chk'd	App'd

Client


Project Title
A1 in Northumberland: Alnwick to Ellingham Scheme


Drawing Title
Figure A19 - Water Constraints Plan
Page 3 of 4

Scale	1:20,000	Drawn	GH	Checked	LM	Approved	KS	Authorised	DM
Original Size	A3	Date	23/11/18	Date	23/11/18	Date	23/11/18	Date	23/11/18


Drawing Status: For Information
Suitability: S1

Drawing Number	HE551459	Originator	WSP	Volume	EGN	Project Ref. No.	70044137
Location	A2E	Type	RP	Role	LE	Number	1638
						Revision	P01

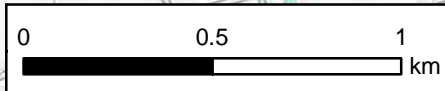

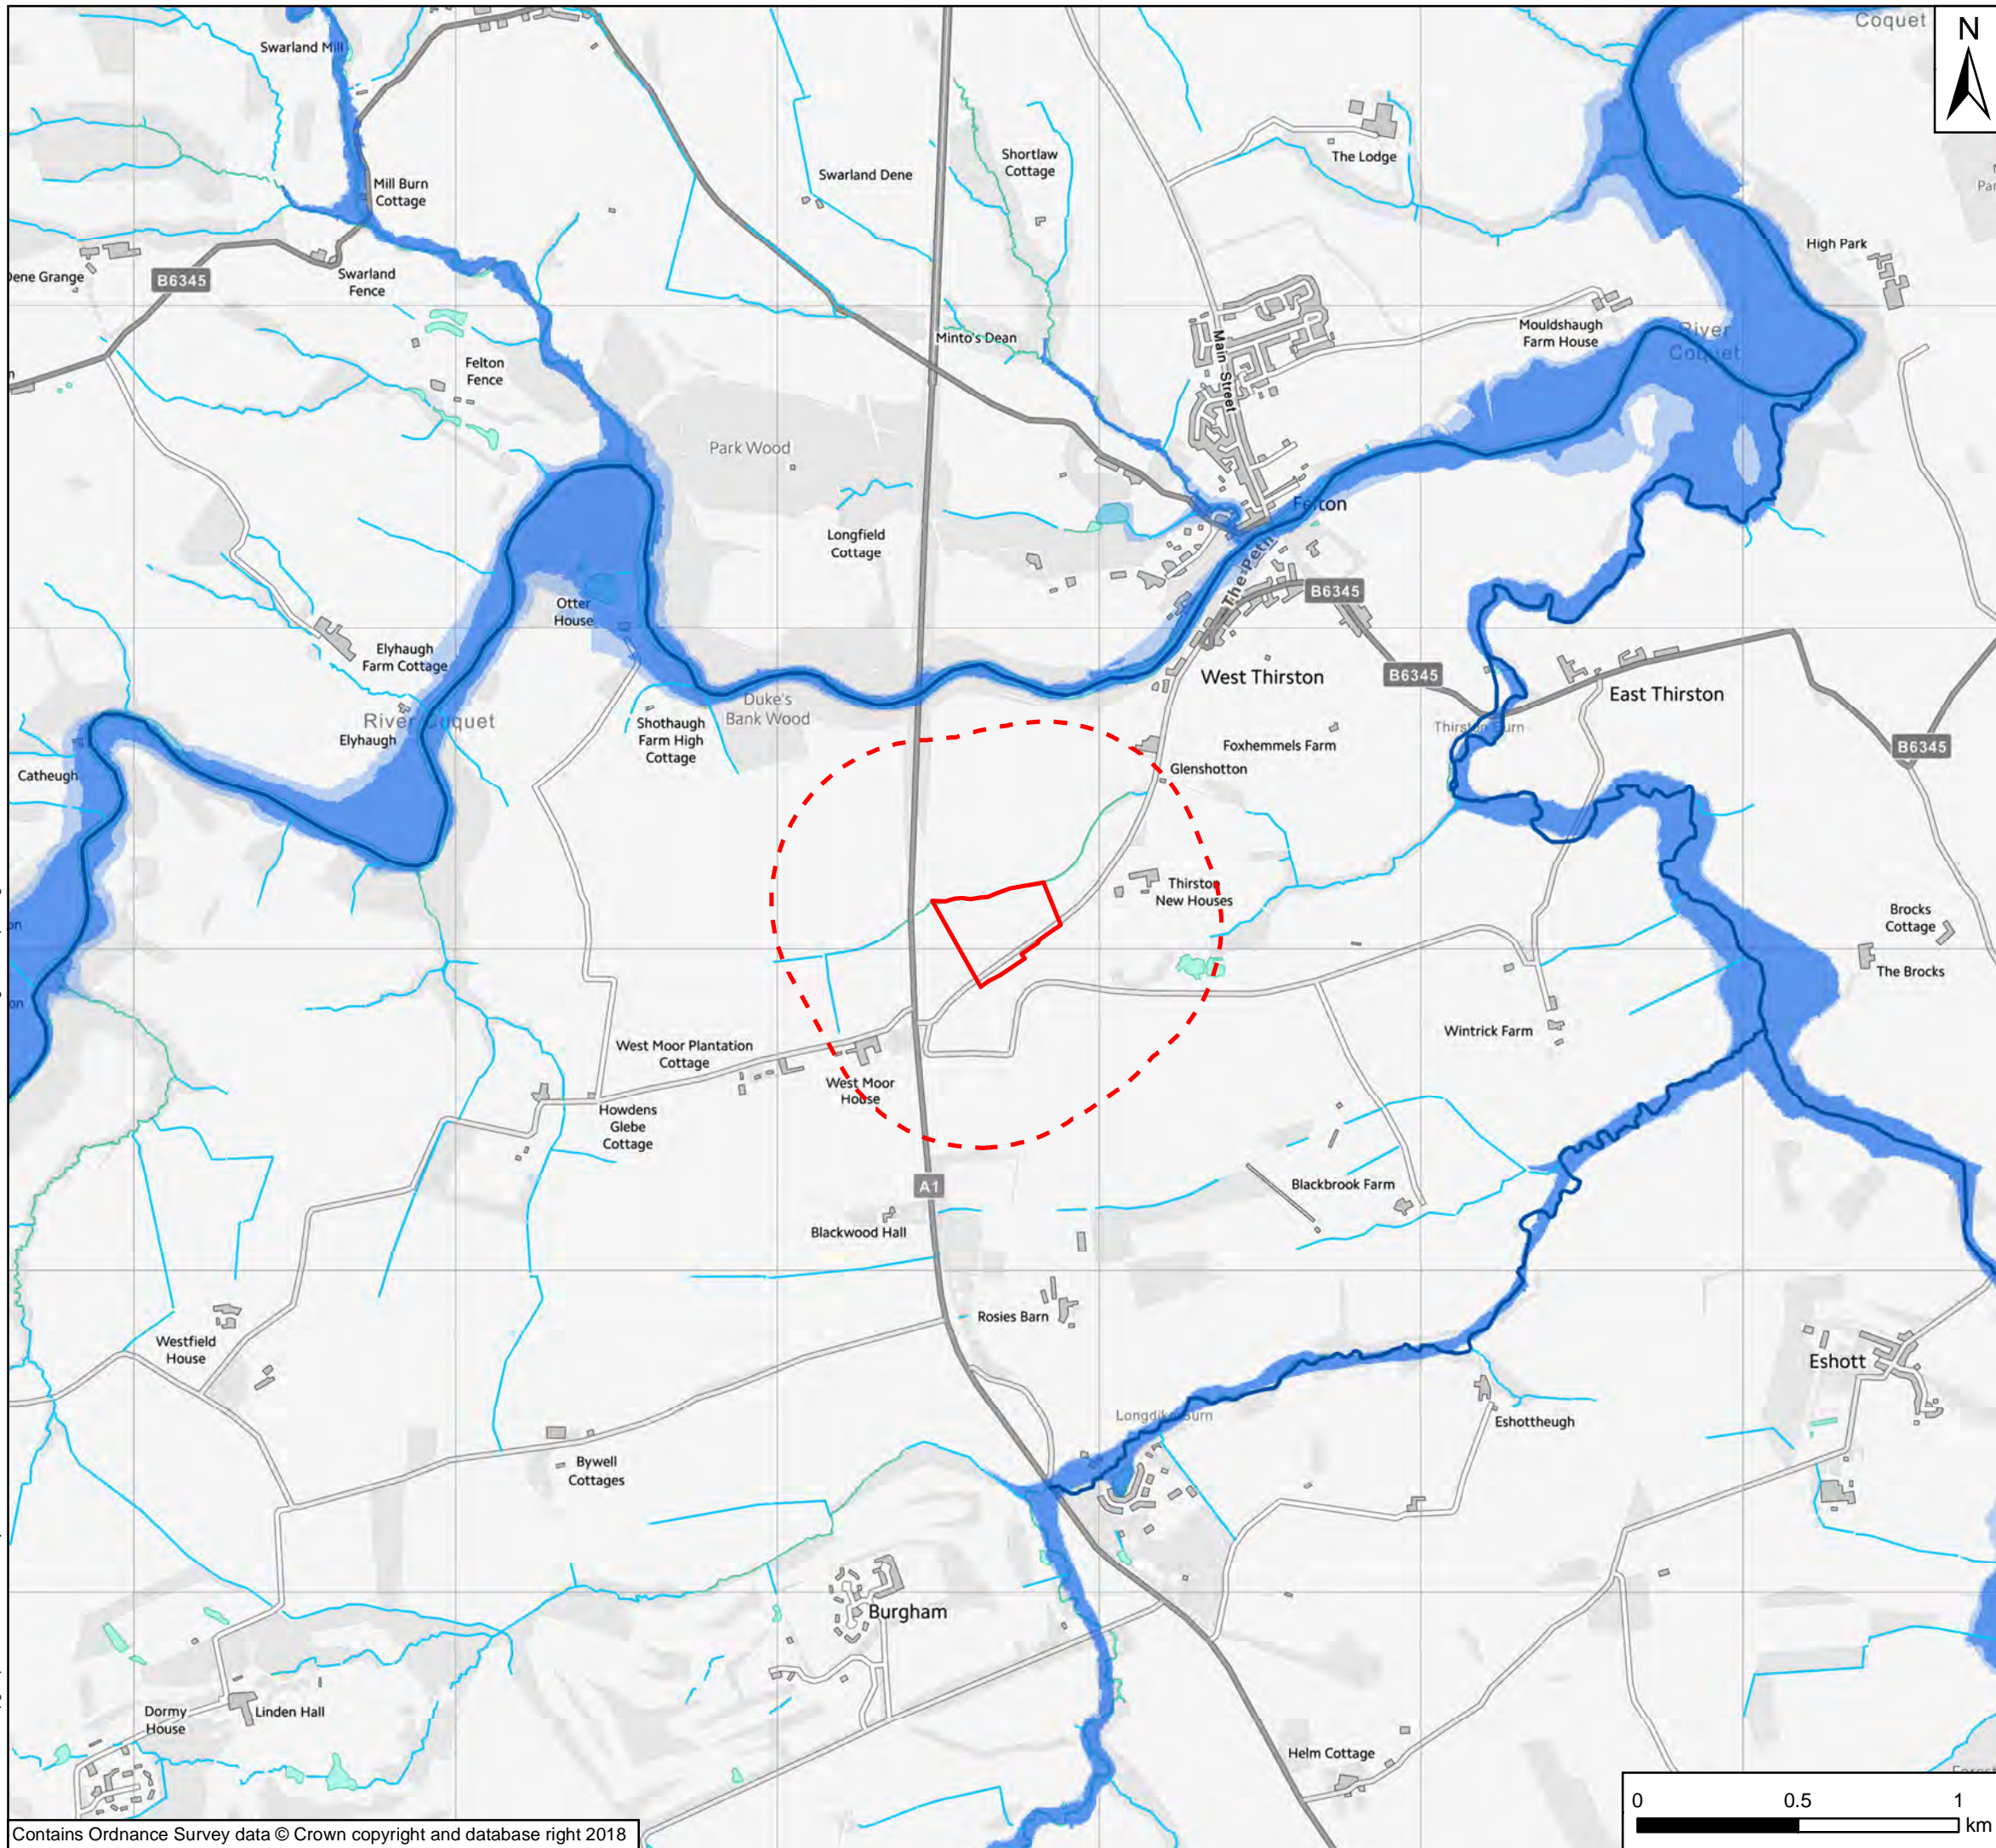

- Key**
- Scheme Boundary
 - - - 500m Study Area
 - Statutory Main Rivers
 - Ordinary Water Courses
- Groundwater Abstraction Points**
- Licenced
 - Surface Water Bodies
 - Flood Zone 2
 - Flood Zone 3

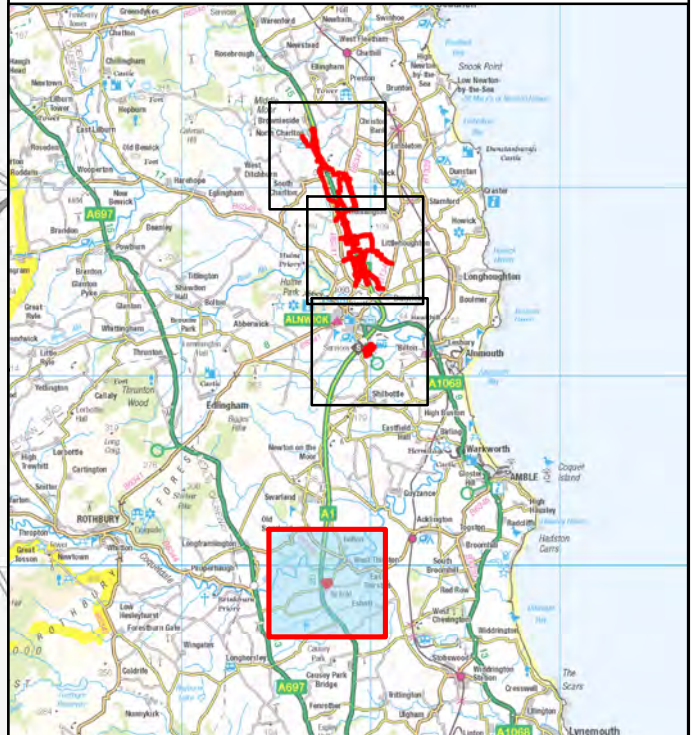

Rev	Date	Description	By	Chk'd	App'd
P01	23/11/18	First Issue	GH	LM	KS

Client

Project Title
A1 in Northumberland: Alnwick to Ellingham Scheme

Drawing Title
Figure A19 - Water Constraints Plan
Page 4 of 4

Scale	Drawn	Checked	Approved	Authorised
1:20,000	GH	LM	KS	DM
Original Size	Date	Date	Date	Date
A3	23/11/18	23/11/18	23/11/18	23/11/18

Drawing Status
For Information

Suitability
S1

Drawing Number	Project	Originator	Volume	Project Ref. No.
HE551459-WSP-EGN-	A2E-RP-LE-1638	WSP	EGN	70044137
Location	Type	Role	Number	Revision
A2E	RP	LE	1638	P01

