
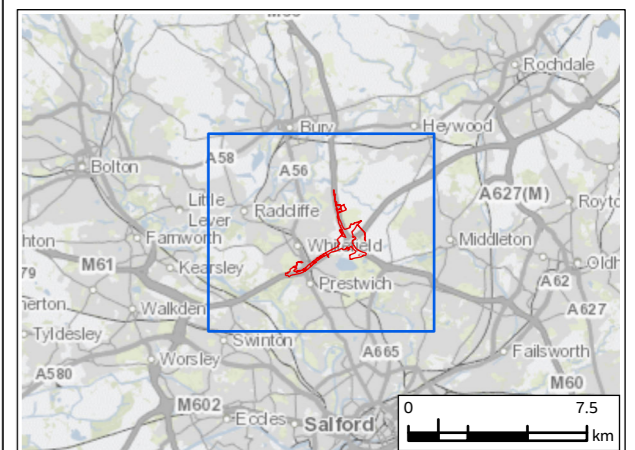


**FIGURE 1**

- Legend**
- Provisional Order Limits
  - WFD Groundwater Bodies
  - WFD Surface Water Bodies
- Watercourses**
- Open Channel
  - Culvert

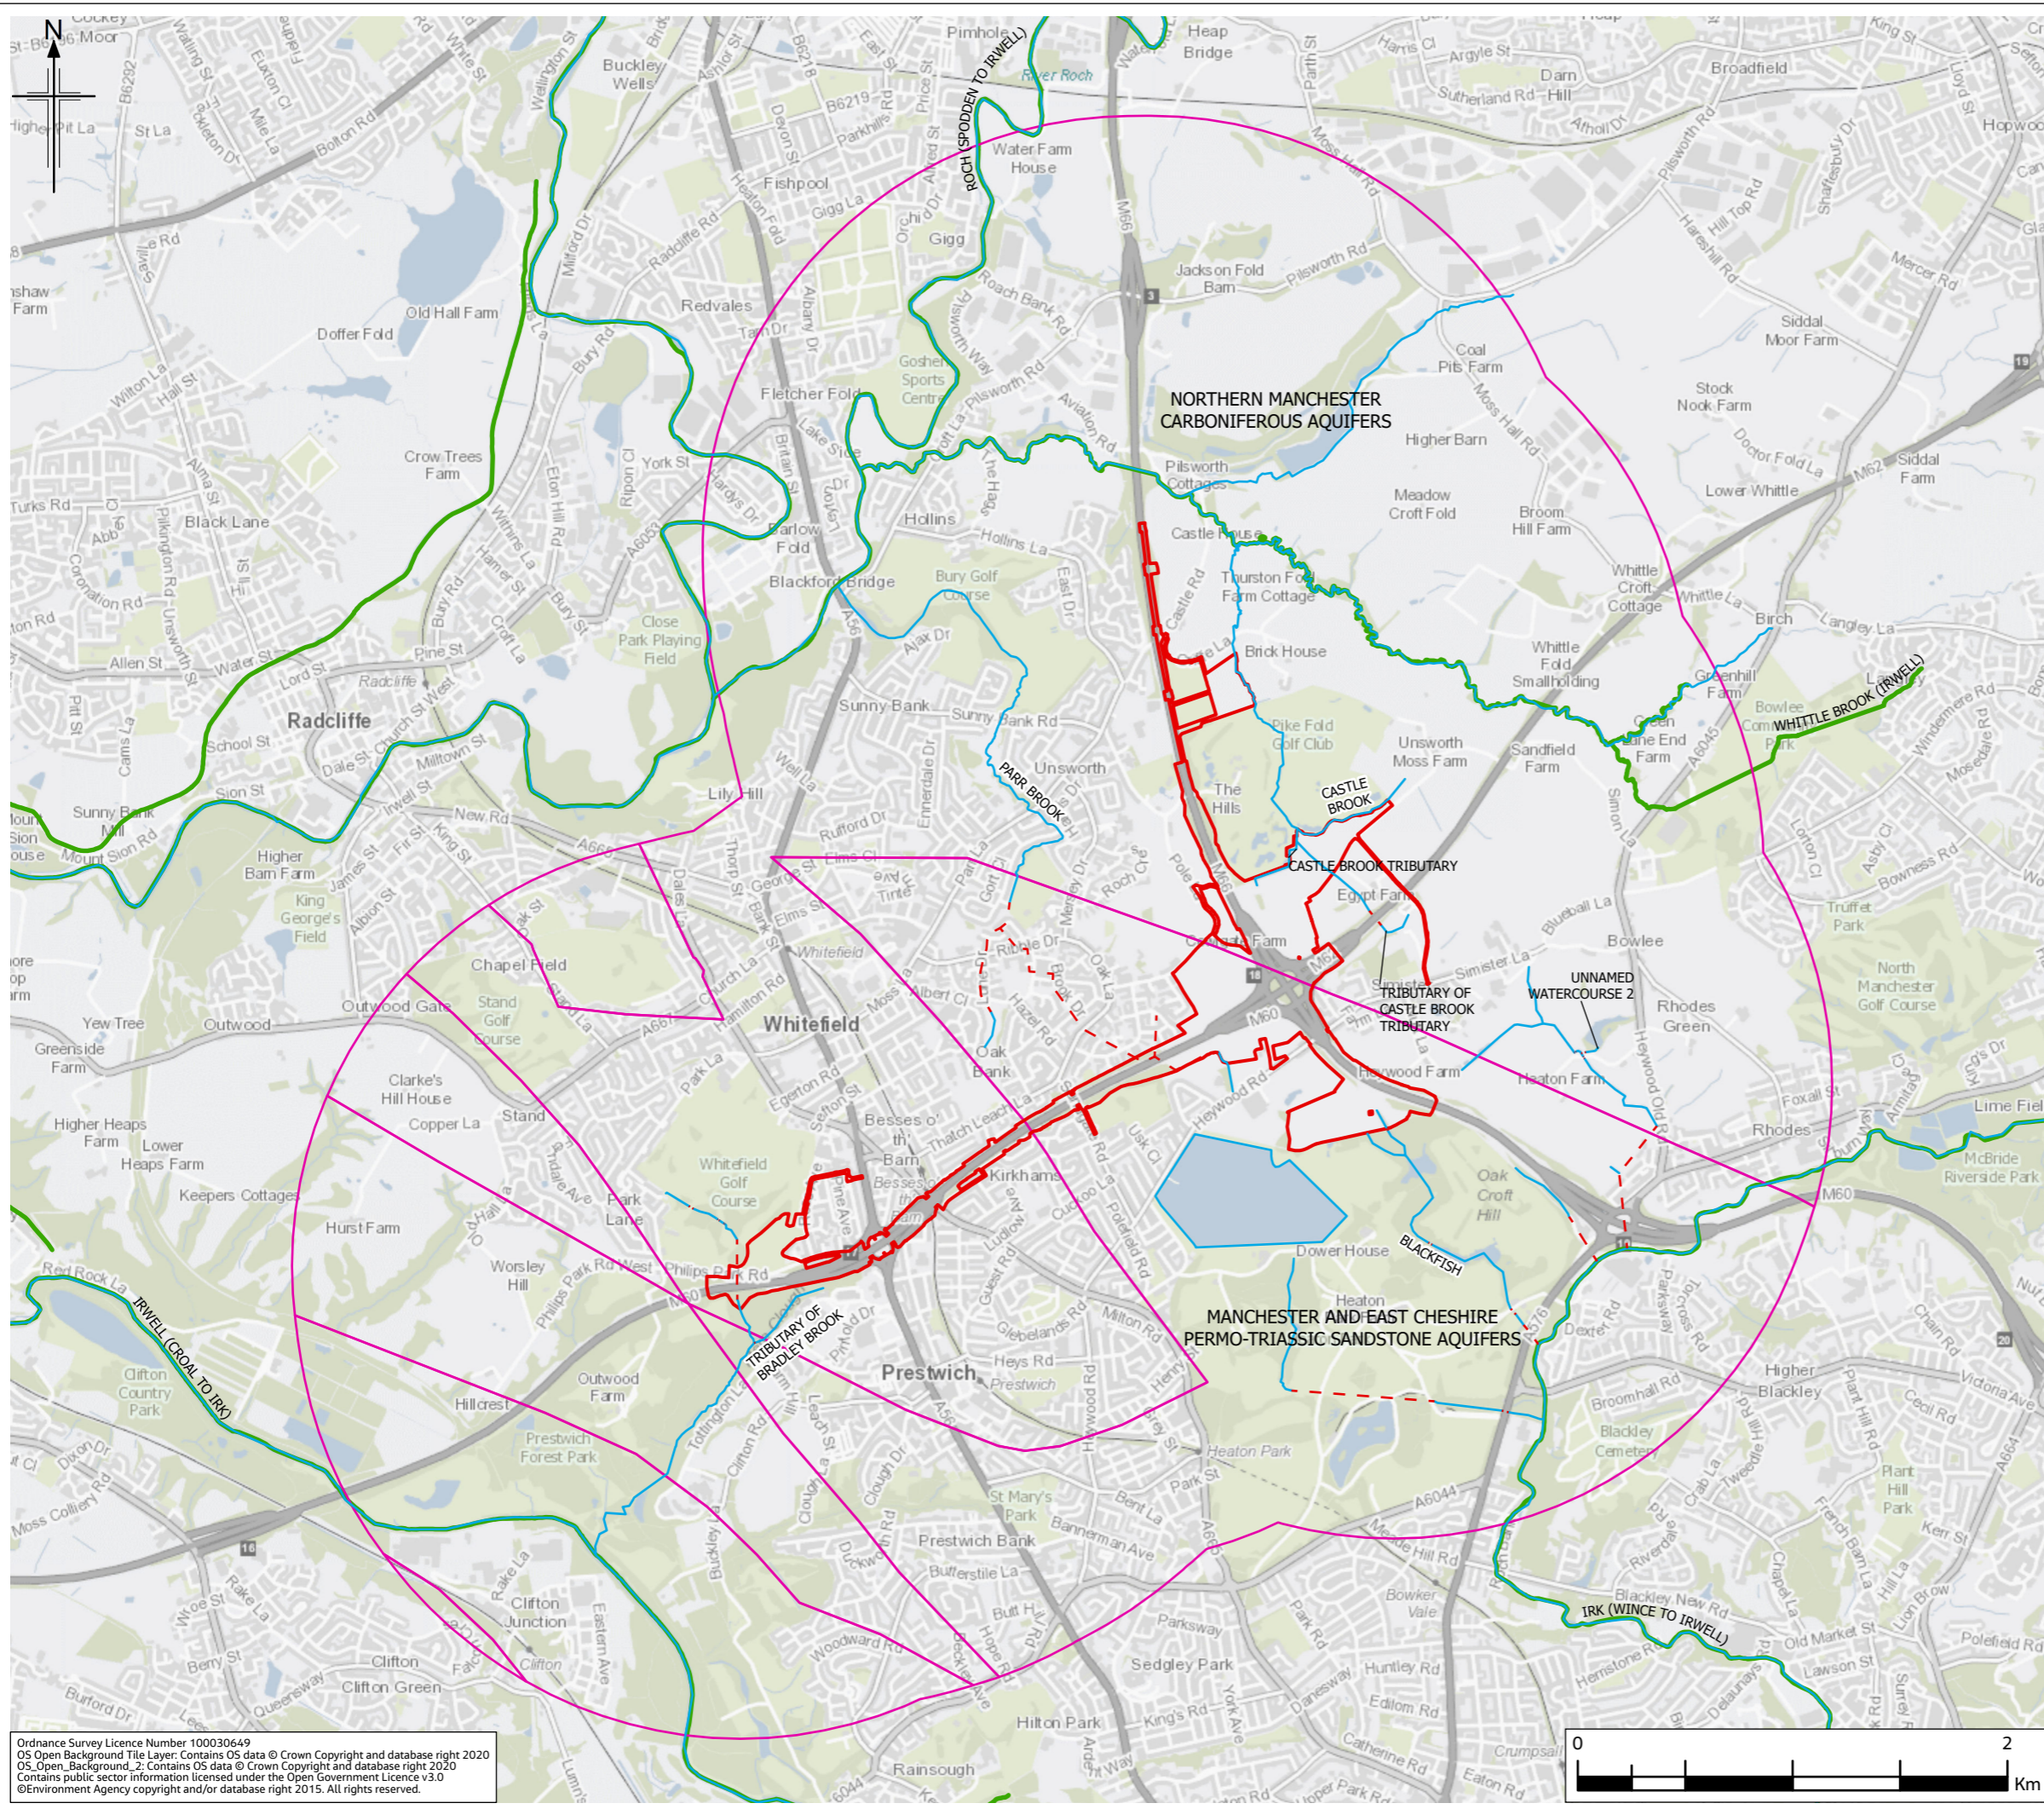

P02	JAN 23	Second Issue	SW	MS	VB	BB
P01	NOV 21	Initial Issue	SP	MS	VB	HD
Rev.	Rev. Date	Purpose of revision	Drawn	Check'd	Rev'd	Appr'd

Contractor Designer

1 City Walk, Leeds, LS11 9DX, UK  
Tel: +44(0)113 242 6771 Fax: +44(0)113 389 1389  
www.jacobs.com

Client

Project  
**REGIONAL DELIVERY PARTNERSHIP  
M60/M62/M66 SIMISTER ISLAND INTERCHANGE**

Drawing Title  
**APPENDIX 14.1 - WATER FRAMEWORK DIRECTIVE  
SURFACE WATER AND GROUNDWATER BODIES**

Drawing Status	S4 - FOR APPROVAL		
Scale @ A3	1:30,000	DO NOT SCALE	
Jacobs No.	B36601F0	Rev	P02
Client No.	HE548642		
Drawing Number	HE548642-JAC-EWE-SII_MLT-SK-LE-0011		

Ordnance Survey Licence Number 100030649  
OS Open Background Tile Layer: Contains OS data © Crown Copyright and database right 2020  
OS Open Background 2: Contains OS data © Crown Copyright and database right 2020  
Contains public sector information licensed under the Open Government Licence v3.0  
©Environment Agency copyright and/or database right 2015. All rights reserved.

© Copyright 2020 Jacobs UK Limited. The concepts and information contained in this document are the property of Jacobs. Use or copying of this document in whole or in part without the written permission of Jacobs constitutes an infringement of copyright.  
Limitation: This drawing has been prepared on behalf of, and for the exclusive use of Jacobs' Client, and is subject to, and issued in accordance with, the provisions of the contract between Jacobs and the Client. Jacobs accepts no liability or responsibility whatsoever for, or in respect of, any use of, or reliance upon, this drawing by any third party.