


FIGURE 1.1

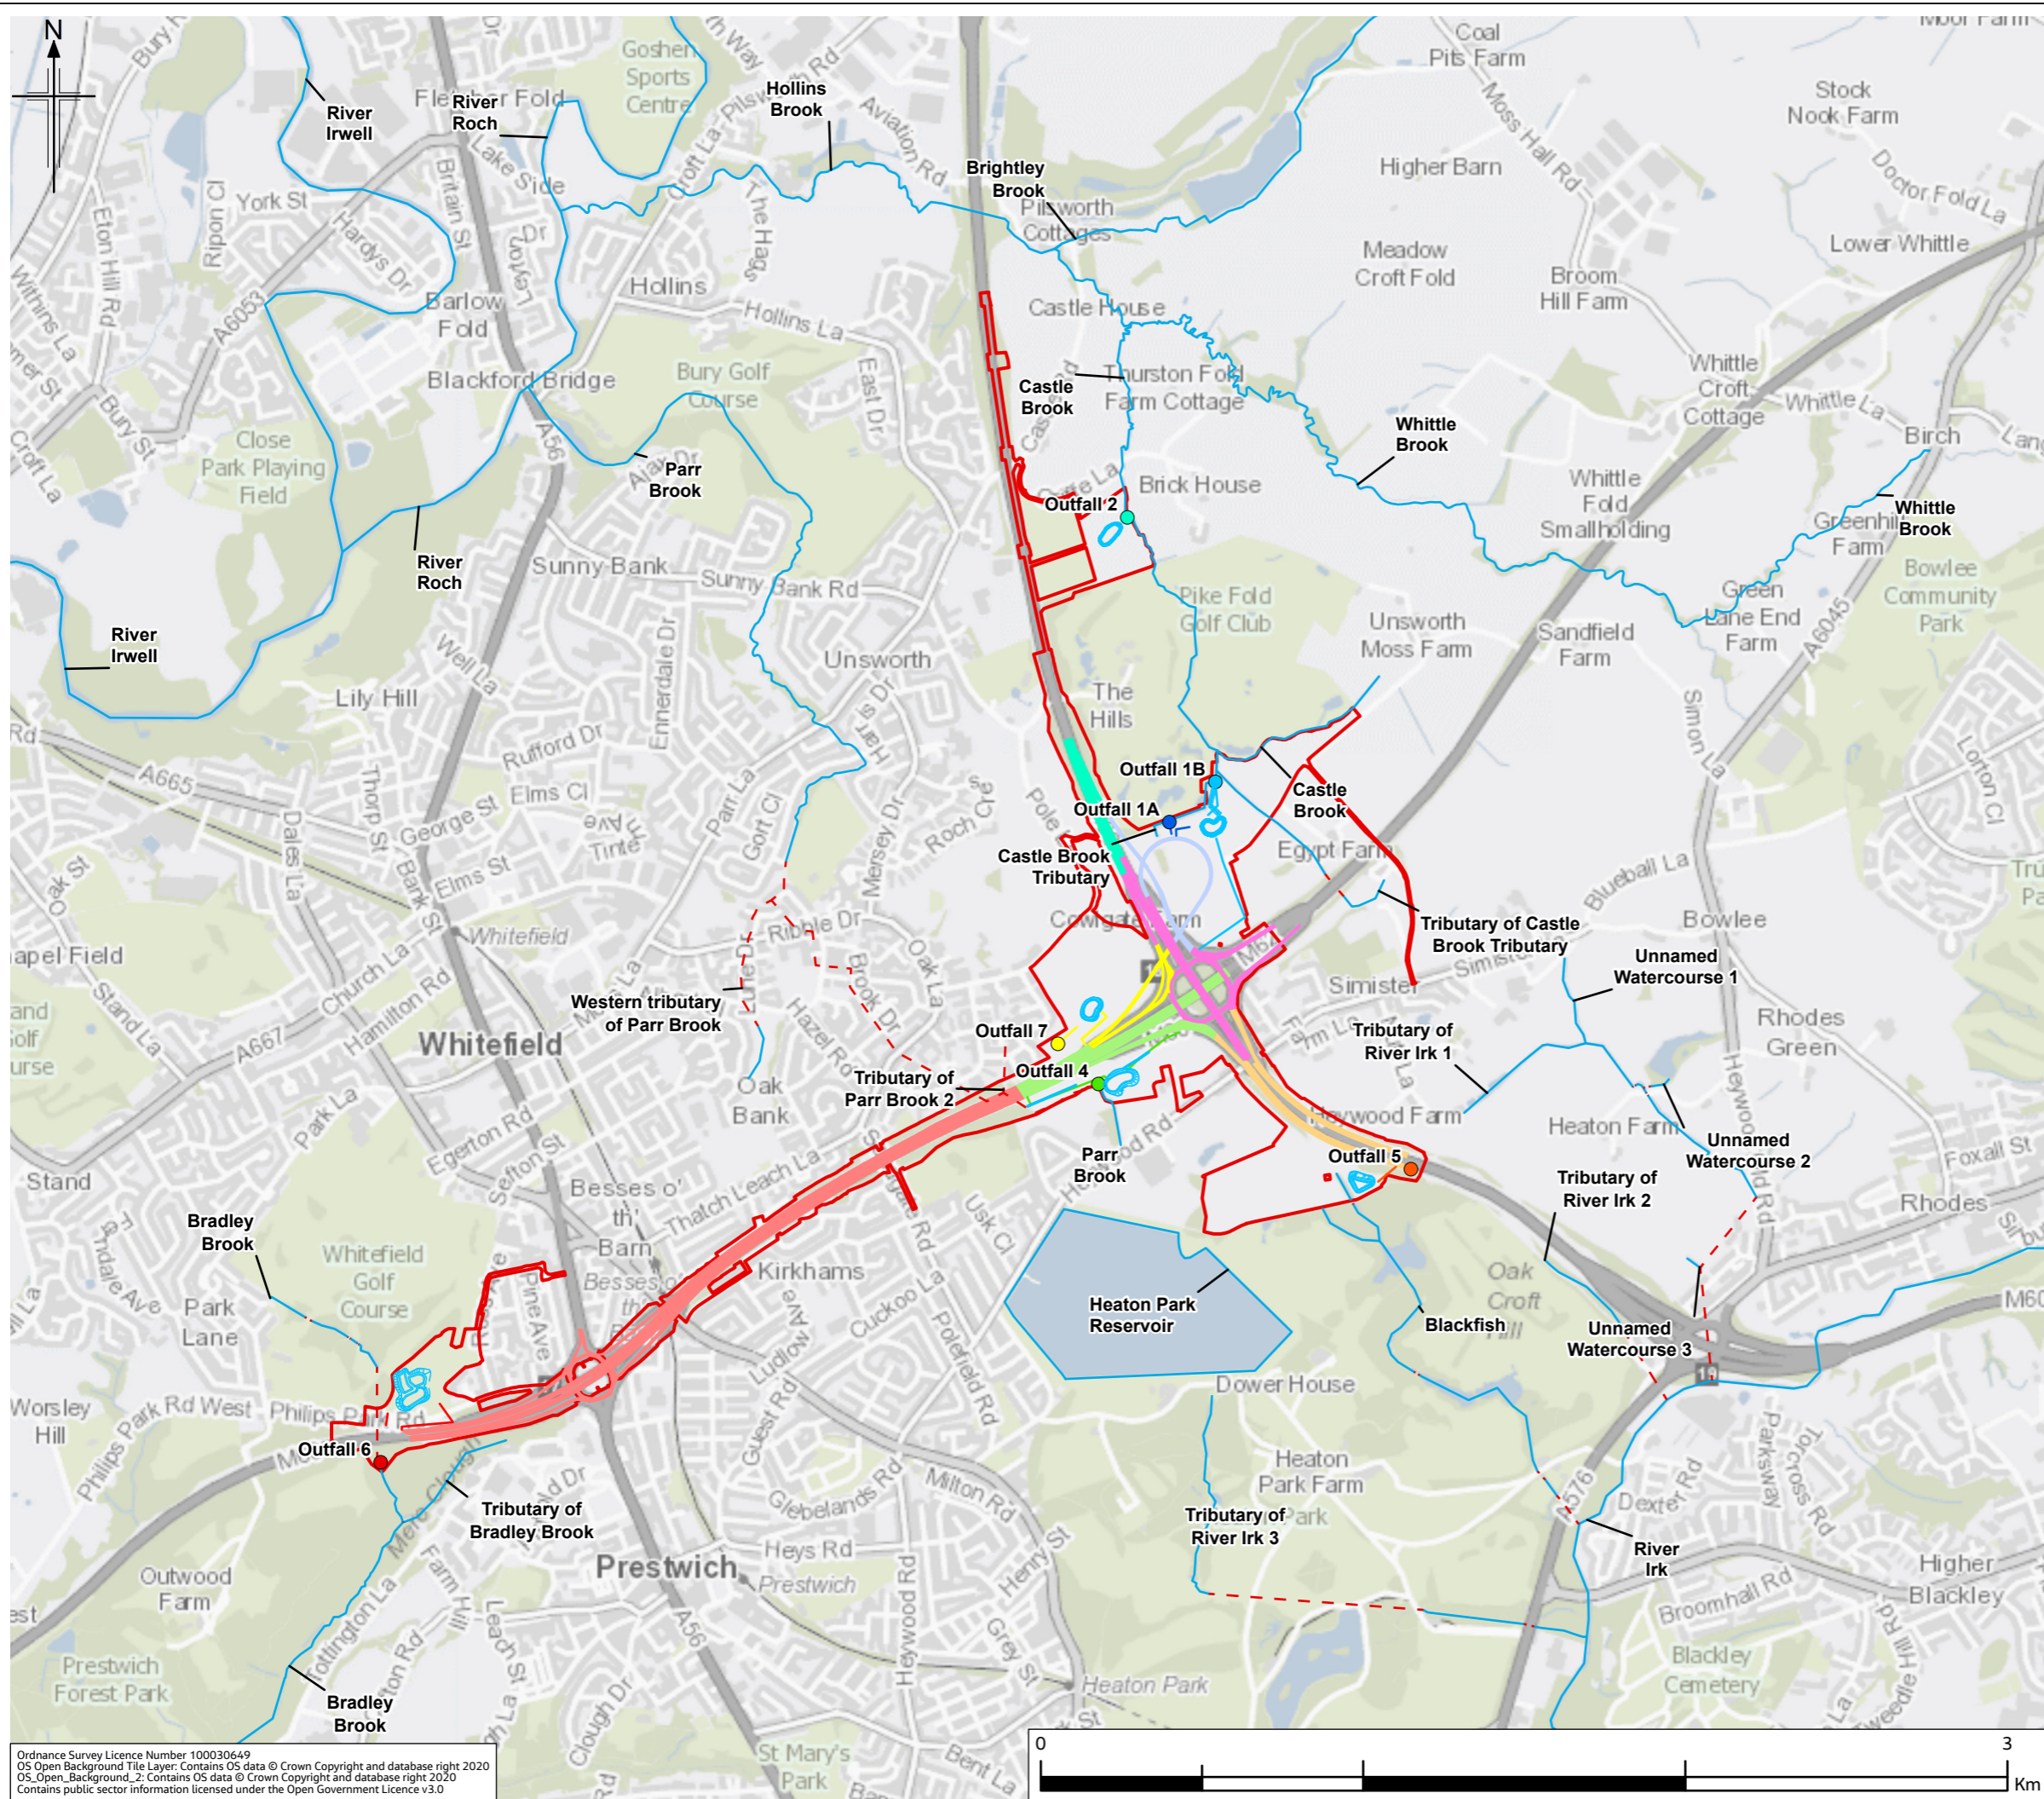

Legend

- Provisional Order Limits
- Proposed Attenuation Ponds
- Open Channel
- Culvert
- Outfall 1A
- Outfall 1B
- Outfall 2
- Outfall 4
- Outfall 5
- Outfall 6
- Outfall 7


Drainage Design Catchment Areas

- Proposed Catchment Area 1 (Existing)
- Proposed Catchment Area 1 (New)
- Proposed Catchment Area 2
- Proposed Catchment Area 4
- Proposed Catchment Area 5
- Proposed Catchment Area 6
- Proposed Catchment Area 7

Drainage Assets

- Outfall 1A
- Outfall 1B
- Outfall 4
- Outfall 5
- Outfall 6
- Outfall 7

Note: Drainage catchments 1A and 1B are proposed to discharge to the same pond and same outfall

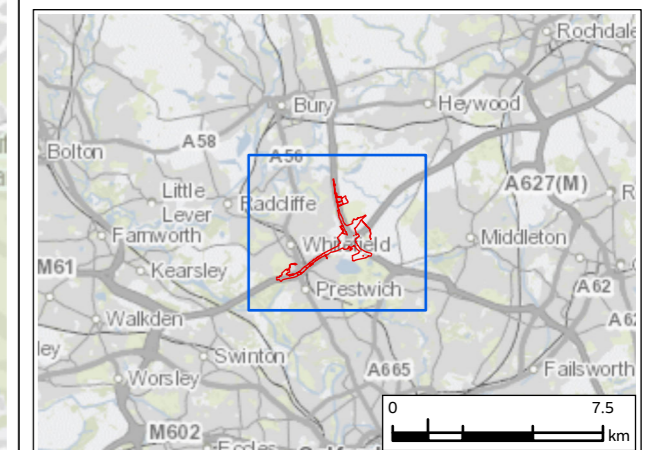

P02	JAN 23	Second Issue	SW	MS	VB	BB
P01	NOV 21	Initial Issue	MS	MS	VB	HD
Rev.	Rev. Date	Purpose of revision	Drawn	Check'd	Rev'd	Appr'd

Contractor: **COSTAIN**

Designer: **JACOBS**
 1 City Walk, Leeds, LS11 9DX, UK
 Tel: +44(0)113 242 6771 Fax: +44(0)113 389 1389
 www.jacobs.com

Client: **national highways**

Project: **REGIONAL DELIVERY PARTNERSHIP M60/M62/M66 SIMISTER ISLAND INTERCHANGE**

Drawing Title: **APPENDIX 14.2 - PROPOSED DRAINAGE CATCHMENTS**

Drawing Status	S4 - FOR APPROVAL	
Scale @ A3	1:20,000	DO NOT SCALE
Jacobs No.	B36601FO	Rev P02
Client No.	HE548642	
Drawing Number	HE548642-JAC-EWE-SII_MLT-SK-LE-0012	

Ordnance Survey Licence Number 100030649
 OS Open Background Tile Layer. Contains OS data © Crown Copyright and database right 2020
 OS Open Background 2. Contains OS data © Crown Copyright and database right 2020
 Contains public sector information licensed under the Open Government Licence v3.0



© Copyright 2020 Jacobs UK Limited. The concepts and information contained in this document are the property of Jacobs. Use or copying of this document in whole or in part without the written permission of Jacobs constitutes an infringement of copyright.
 Limitation: This drawing has been prepared on behalf of, and for the exclusive use of Jacobs' Client, and is subject to, and issued in accordance with, the provisions of the contract between Jacobs and the Client. Jacobs accepts no liability or responsibility whatsoever for, or in respect of, any use of, or reliance upon, this drawing by any third party.