



FIGURE 11.1

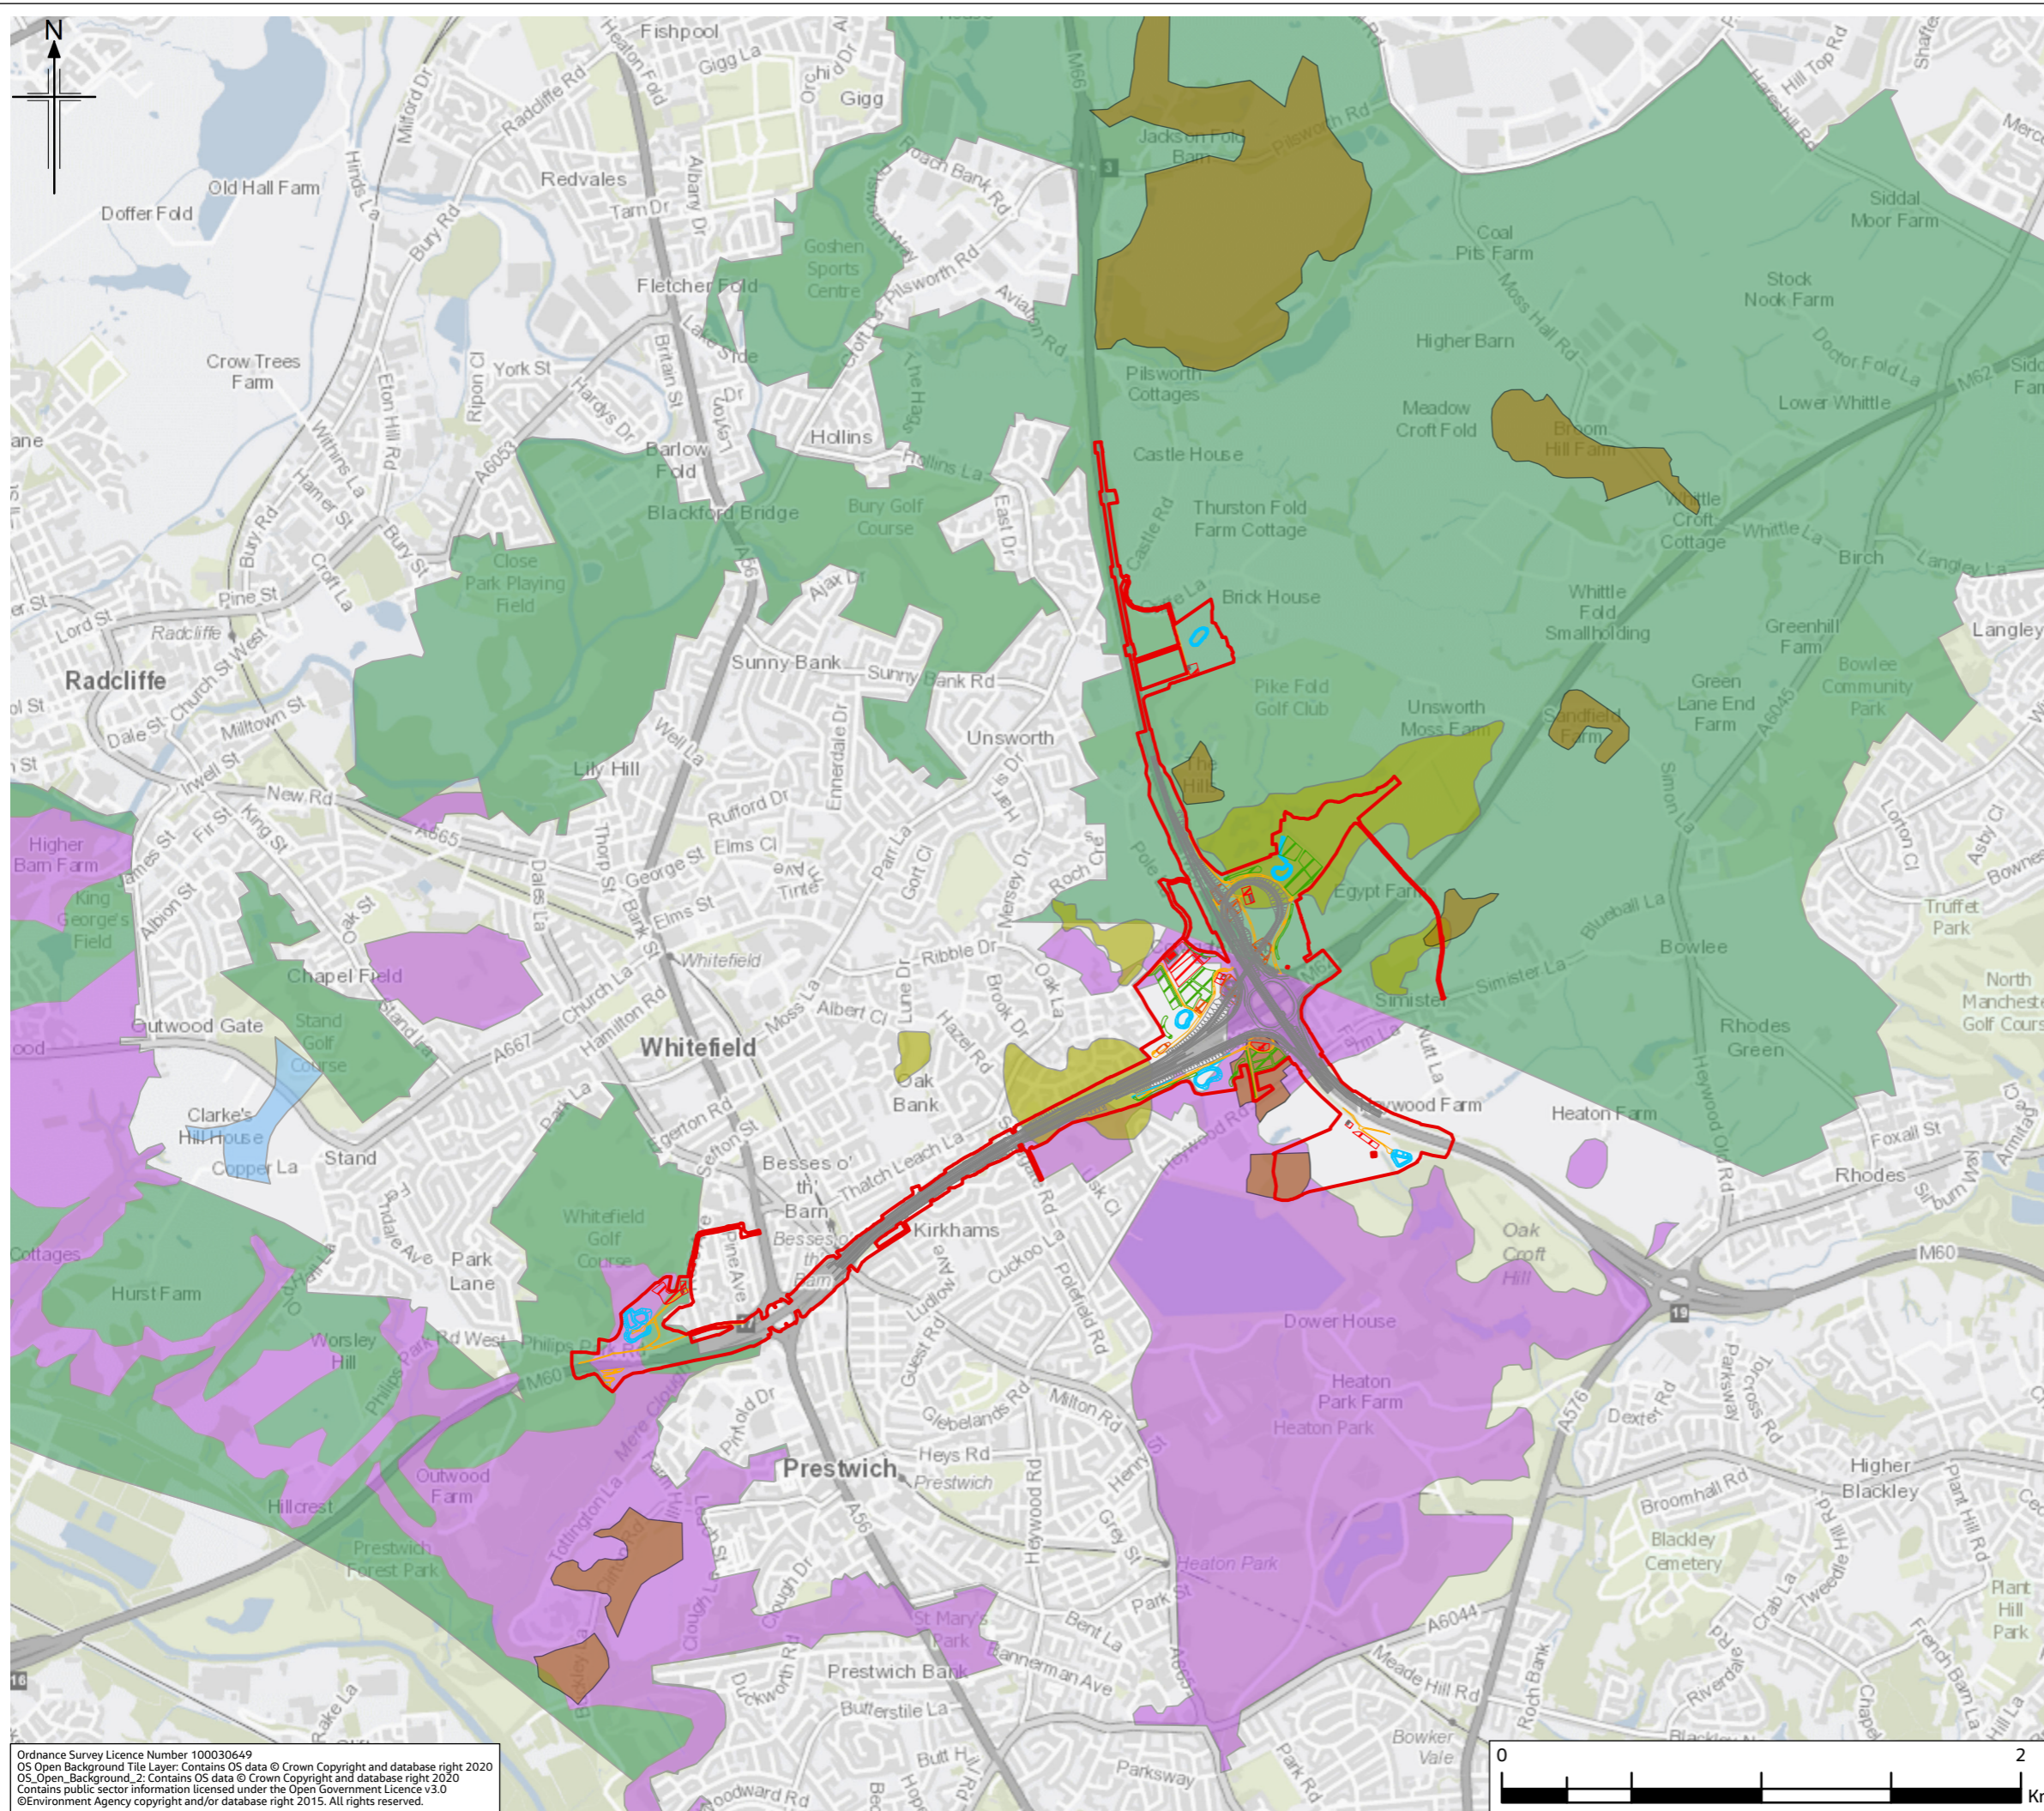

- Legend**
- Provisional Order Limits
 - PCF Stage 3 - Combined Design
 - Attenuation Ponds
 - Storage
 - Temporary Working Area
- Compound**
- Compound
 - Indicative Cabin Placements
 - Haul Route
 - Peat
- Area of Search (AoS)**
- Sand
- Mineral Safeguarding Areas**
- Brickclay/Surface Coal
 - Glaciofluvial Sand and Gravel
 - Sandstone

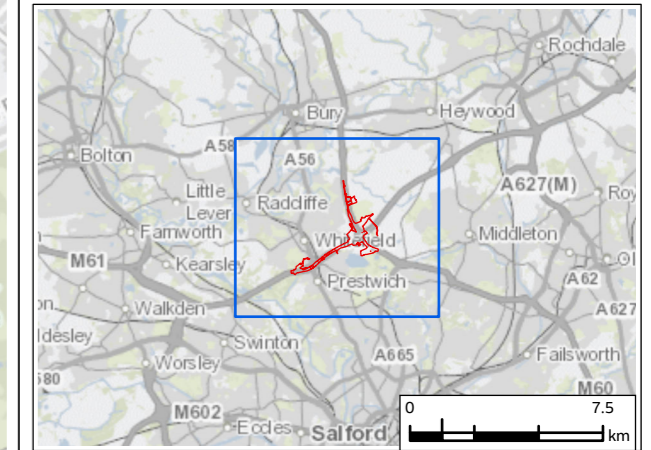

P02	JAN 23	Second Issue	AG	MS	VB	BB
P01	NOV 21	Initial Issue	AG	MS	VB	HD
Rev.	Rev. Date	Purpose of revision	Drawn	Check'd	Rev'd	Appr'd

Contractor Designer

1 City Walk, Leeds, LS11 9DX, UK
Tel: +44(0)113 242 6771 Fax: +44(0)113 389 1389
www.jacobs.com

Client

Project **REGIONAL DELIVERY PARTNERSHIP
M60/M62/M66 SIMISTER ISLAND INTERCHANGE**

Drawing Title **MINERAL SAFEGUARDING AREAS,
MINERAL AREAS OF SEARCH, AND PEAT DEPOSITS**

Drawing Status	S4 - FOR APPROVAL	
Scale @ A3	1:25,000	DO NOT SCALE
Jacobs No.	B36601F0	Rev P02
Client No.	HE548642	

Drawing Number **HE548642-JAC-EGN-SII_MLT-SK-LE-0004**

© Copyright 2020 Jacobs UK Limited. The concepts and information contained in this document are the property of Jacobs. Use or copying of this document in whole or in part without the written permission of Jacobs constitutes an infringement of copyright. Limitation: This drawing has been prepared on behalf of, and for the exclusive use of Jacobs' Client, and is subject to, and issued in accordance with, the provisions of the contract between Jacobs and the Client. Jacobs accepts no liability or responsibility whatsoever for, or in respect of, any use of, or reliance upon, this drawing by any third party.

Ordnance Survey Licence Number 100030649
OS Open Background Tile Layer: Contains OS data © Crown Copyright and database right 2020
OS Open Background 2: Contains OS data © Crown Copyright and database right 2020
Contains public sector information licensed under the Open Government Licence v3.0
©Environment Agency copyright and/or database right 2015. All rights reserved.

