


LEGEND:

— LTC route above ground


----- LTC route in tunnel

	Client	Project	LOWER THAMES CROSSING SUPPLEMENTARY CONSULTATION
	<p style="text-align: center;">PROPOSALS FOR CONSULTATION</p>		Drawing title <p style="text-align: center;">LAND USE KEY PLAN AND LEGEND</p>

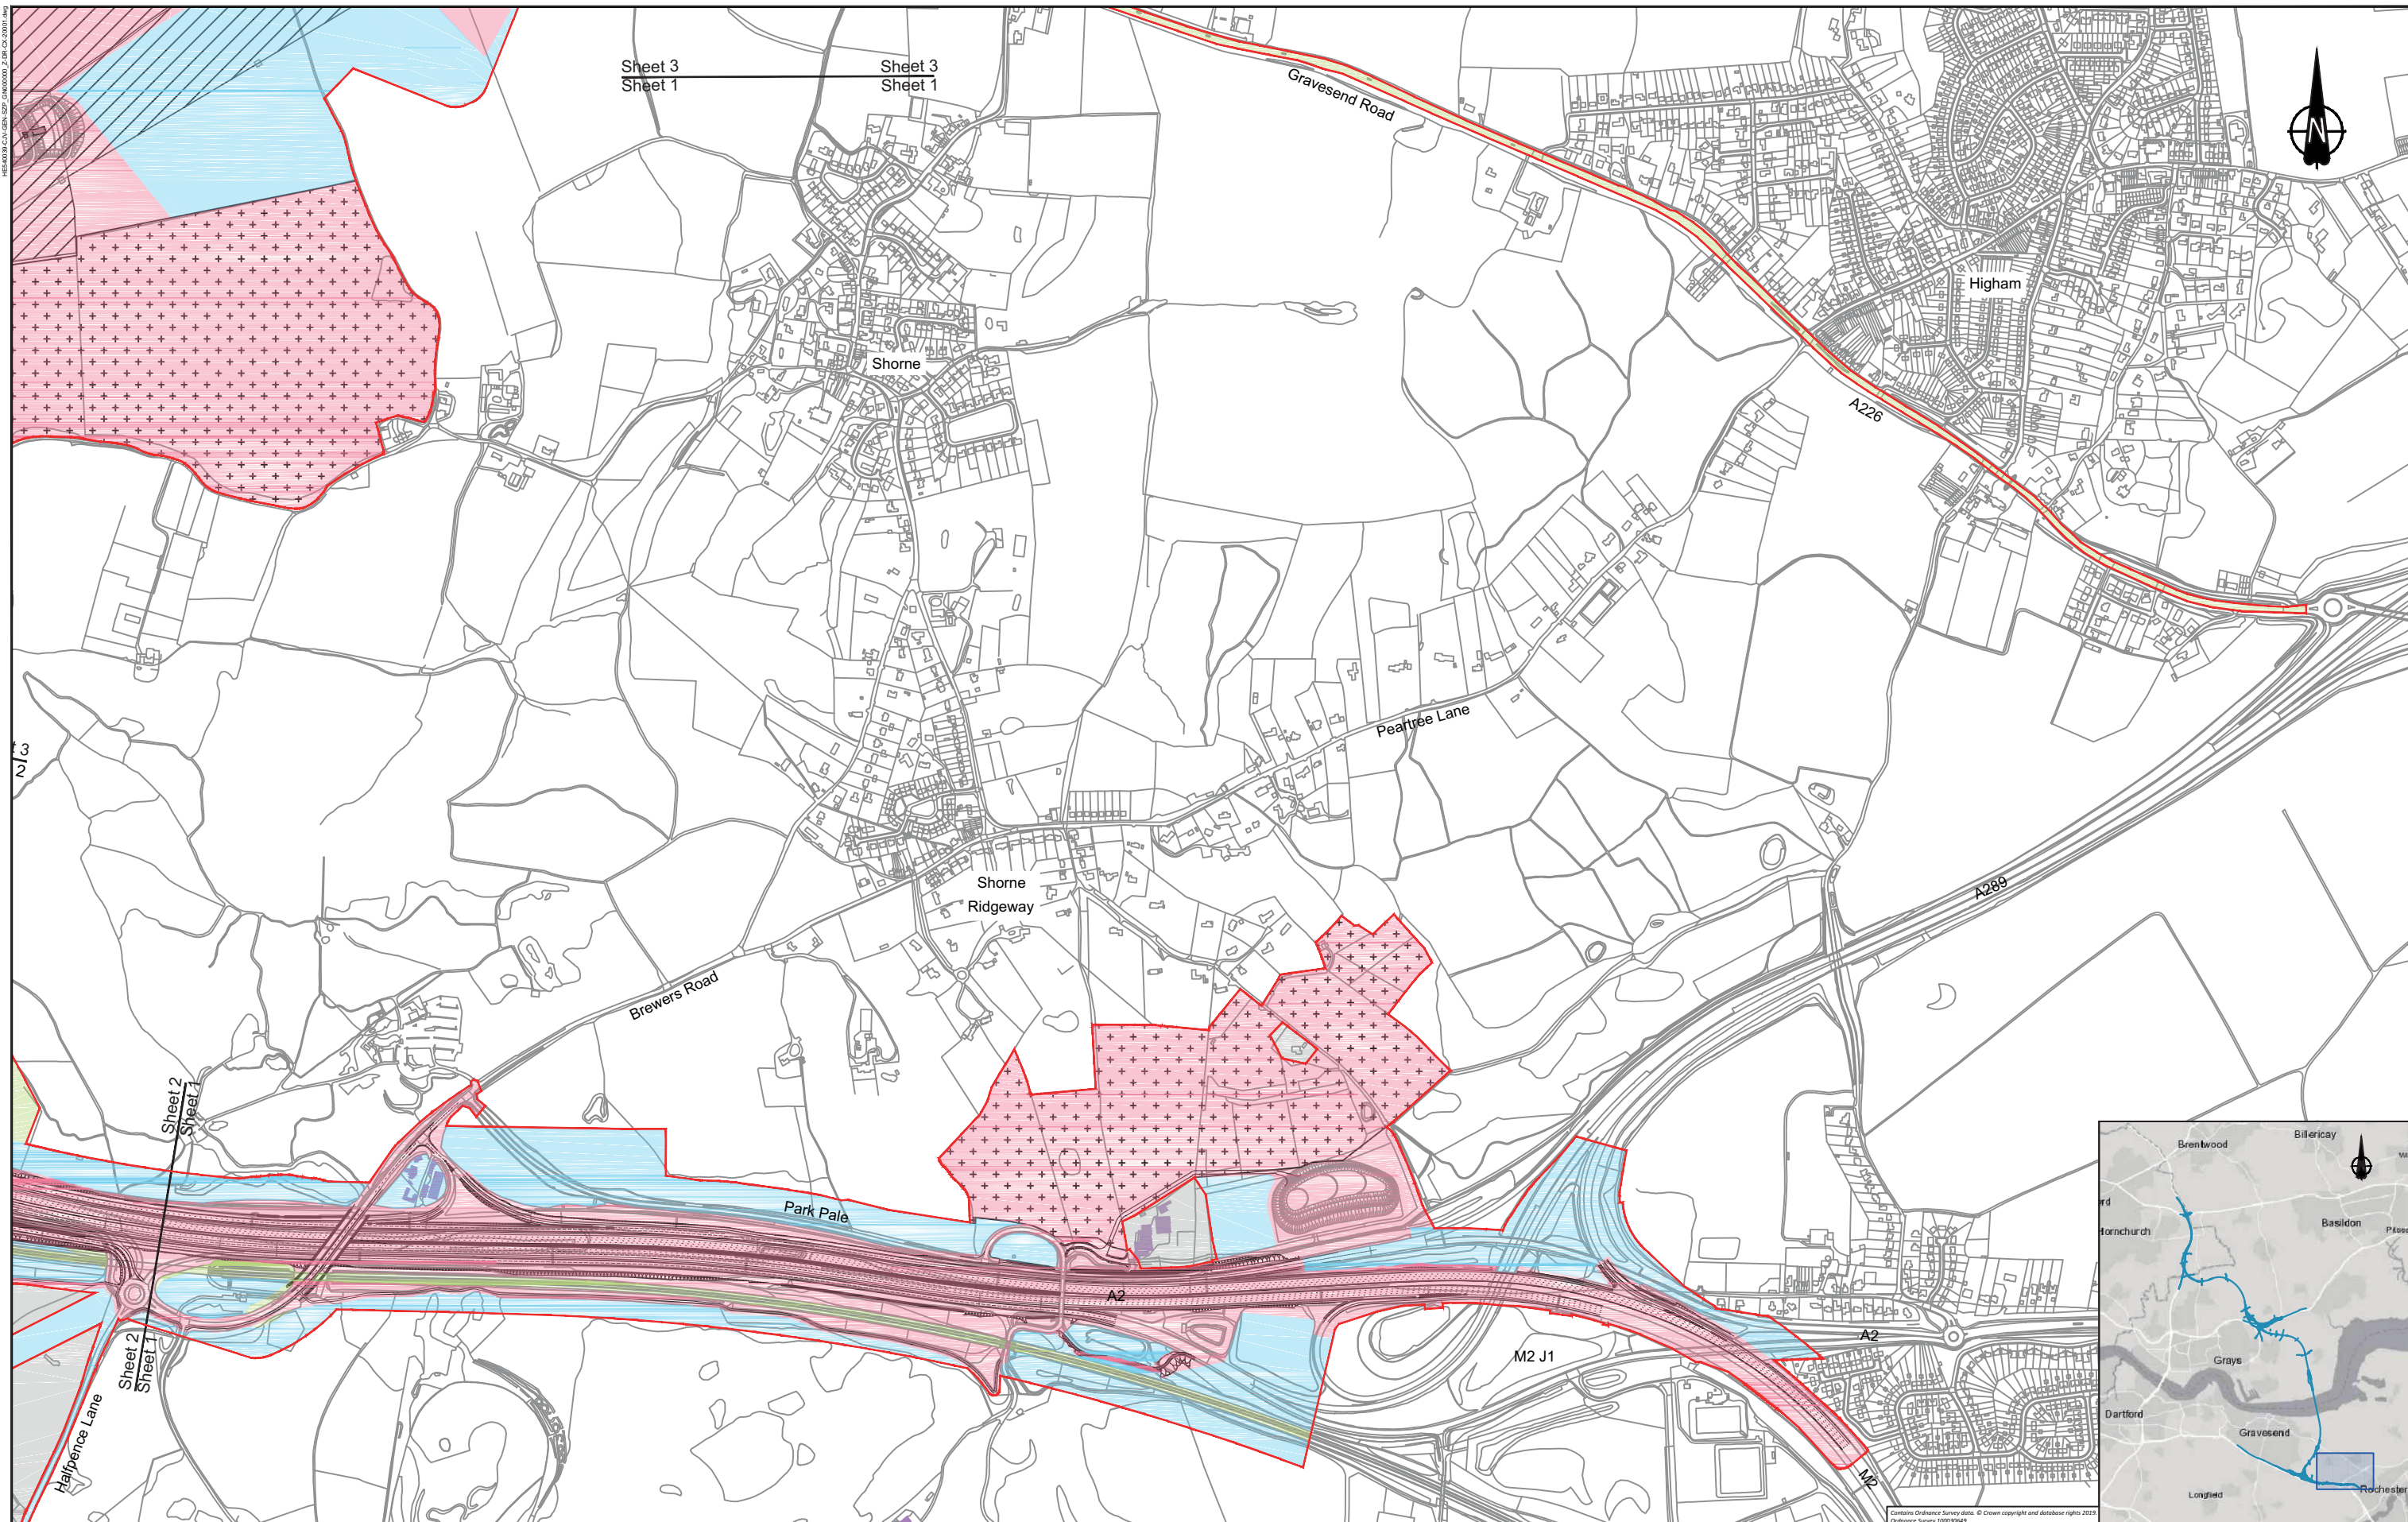

LEGEND:

- | | | | | | |
|--|----------------------------------|--|--|--|---|
| | Flood compensation area | | Permanent Acquisition of Subsoil and Rights | | Land not included within the Order Limits |
| | Main works construction compound | | Permanent Acquisition of Land | | Building requiring demolition |
| | Development boundary | | Temporary Possession of Land | | Building access affected/ building partially affected |
| | Environmental mitigation | | Temporary Possession of Land and Permanent Acquisition of Rights | | |

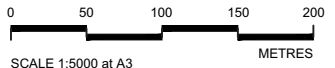



Client

PROPOSALS FOR CONSULTATION

Project **LOWER THAMES CROSSING SUPPLEMENTARY CONSULTATION**



Drawing title **LAND USE SHEET 1**

Contains Ordnance Survey data. © Crown copyright and database rights 2019. Ordnance Survey 100030649

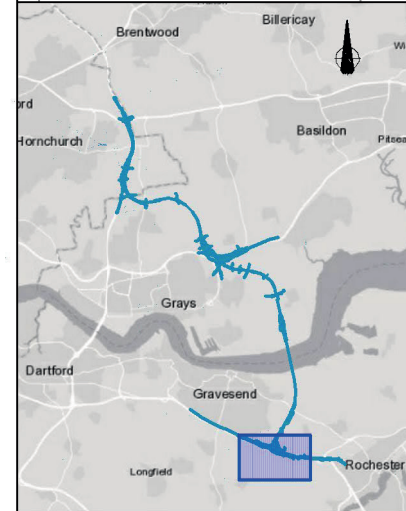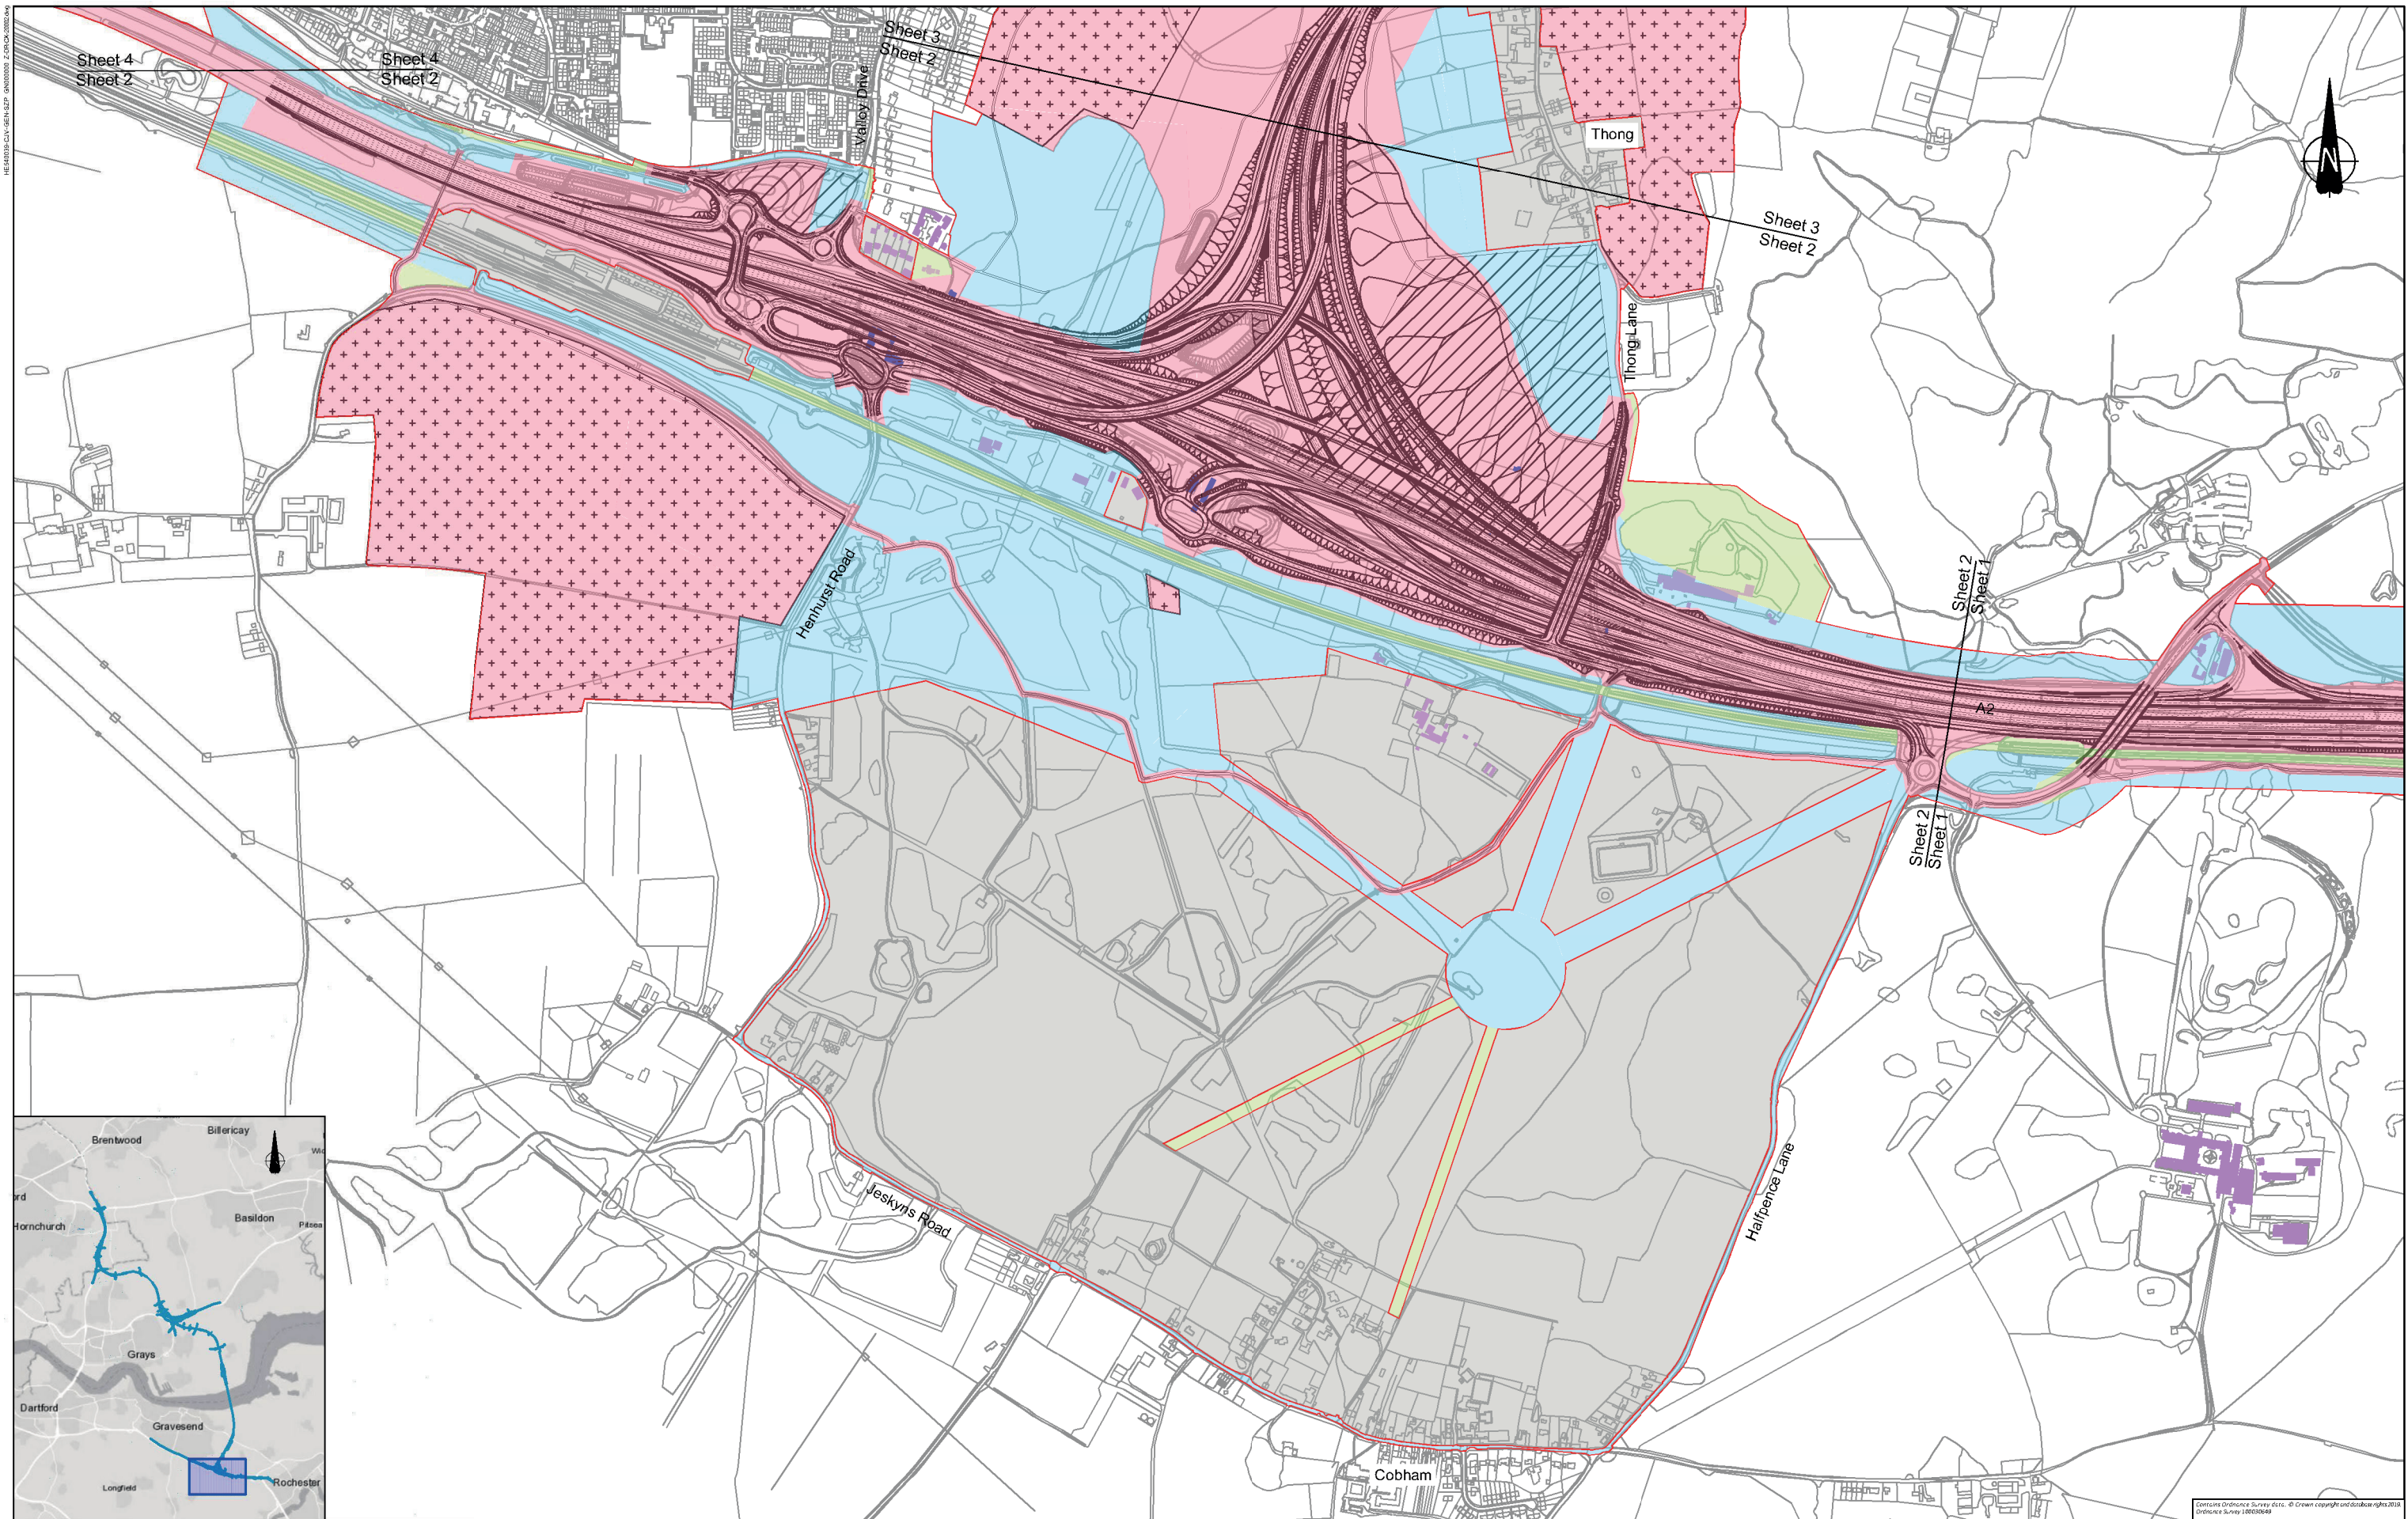


LEGEND: Flood compensation area Main works construction compound Development boundary Environmental mitigation		Permanent Acquisition of Subsoil and Rights Permanent Acquisition of Land Temporary Possession of Land and Permanent Acquisition of Rights		Land not included within the Order Limits Building requiring demolition Building access affected/ building partially affected	
			PROPOSALS FOR CONSULTATION		
			LAND USE SHEET 2		

Contains Ordnance Survey data. © Crown copyright and database rights 2015. Ordnance Survey 10003649

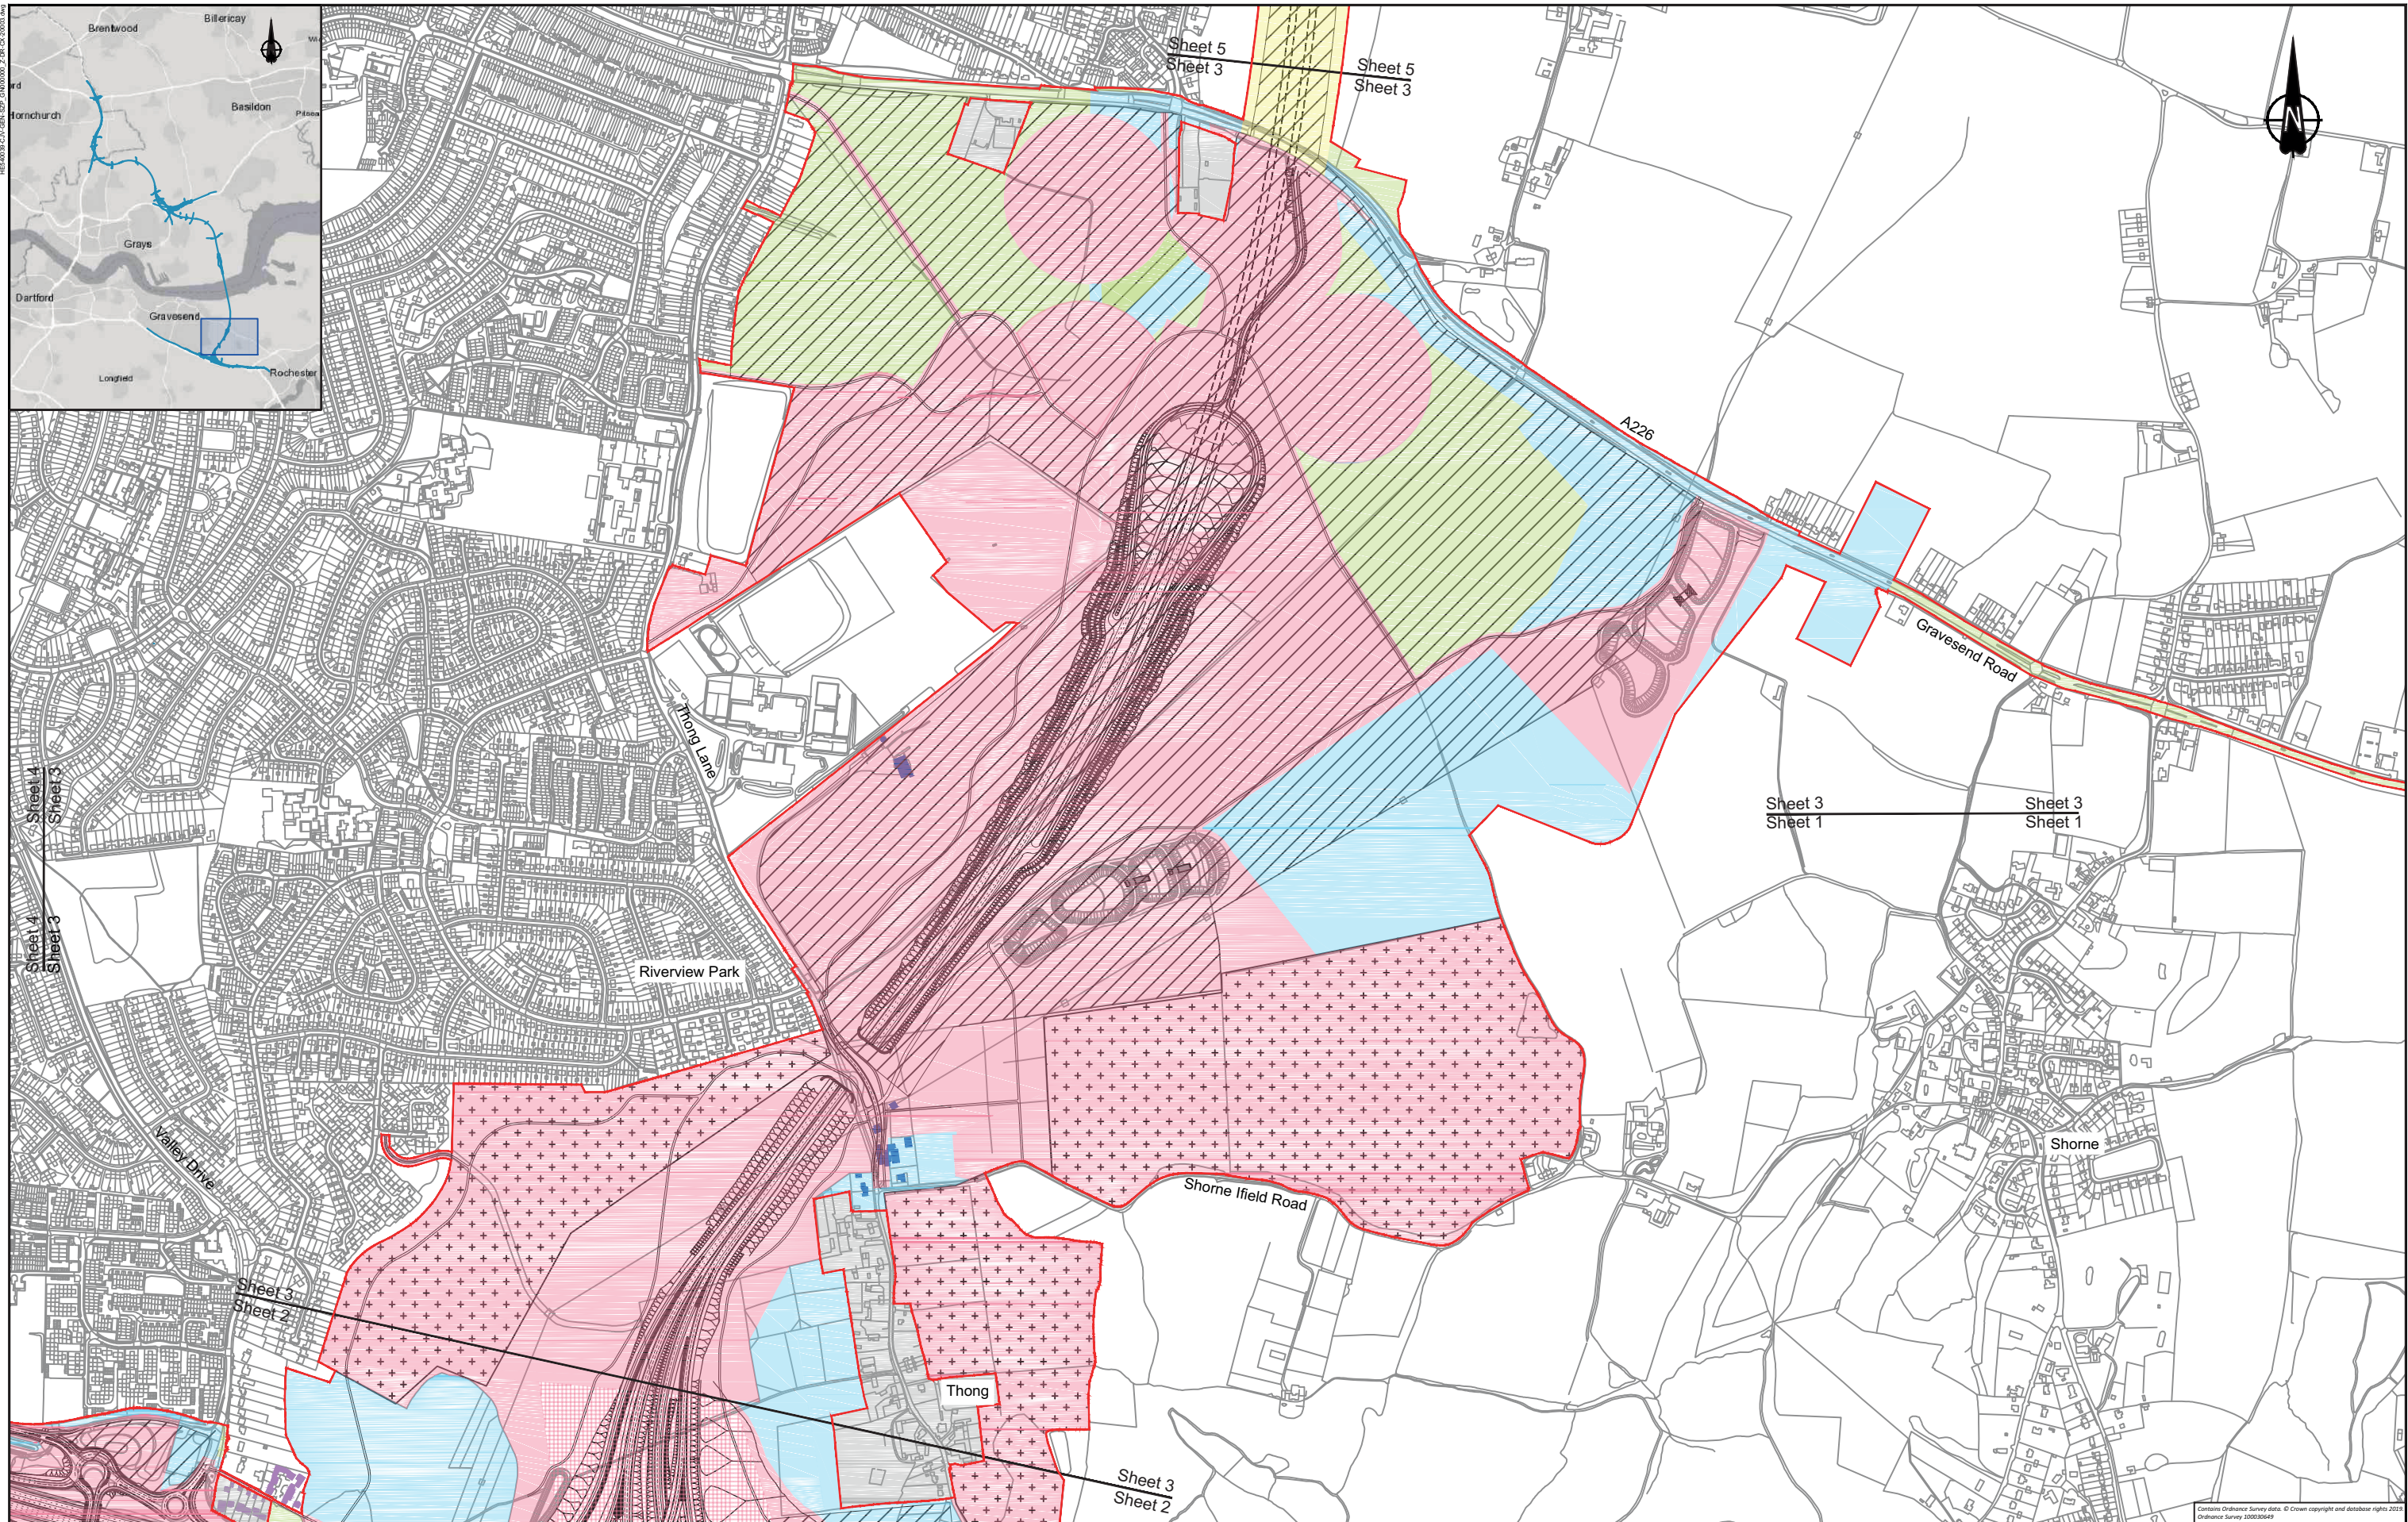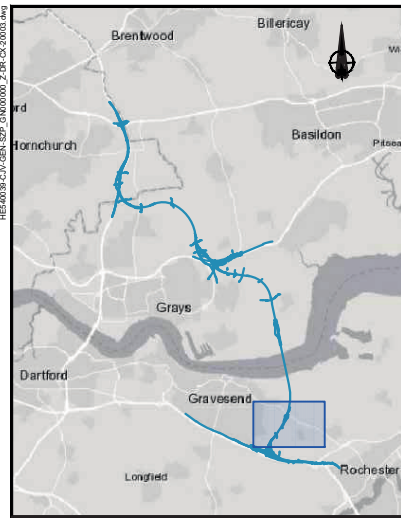

LEGEND:

- | | | |
|----------------------------------|--|---|
| Flood compensation area | Permanent Acquisition of Subsoil and Rights | Land not included within the Order Limits |
| Main works construction compound | Permanent Acquisition of Land | Building requiring demolition |
| Development boundary | Temporary Possession of Land | Building access affected/ building partially affected |
| Environmental mitigation | Temporary Possession of Land and Permanent Acquisition of Rights | |

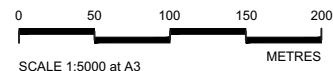



Client

PROPOSALS FOR CONSULTATION

Project LOWER THAMES CROSSING SUPPLEMENTARY CONSULTATION



Drawing title **LAND USE SHEET 3**

Contains Ordnance Survey data. © Crown copyright and database rights 2019. Ordnance Survey 100039648

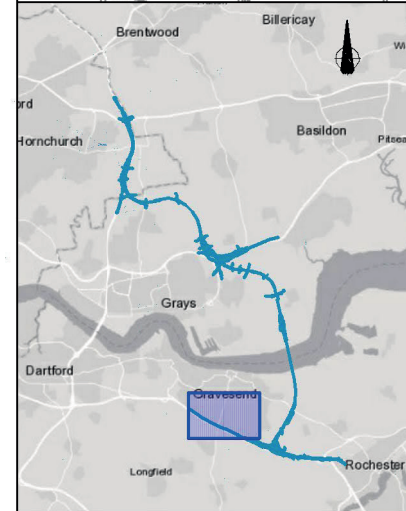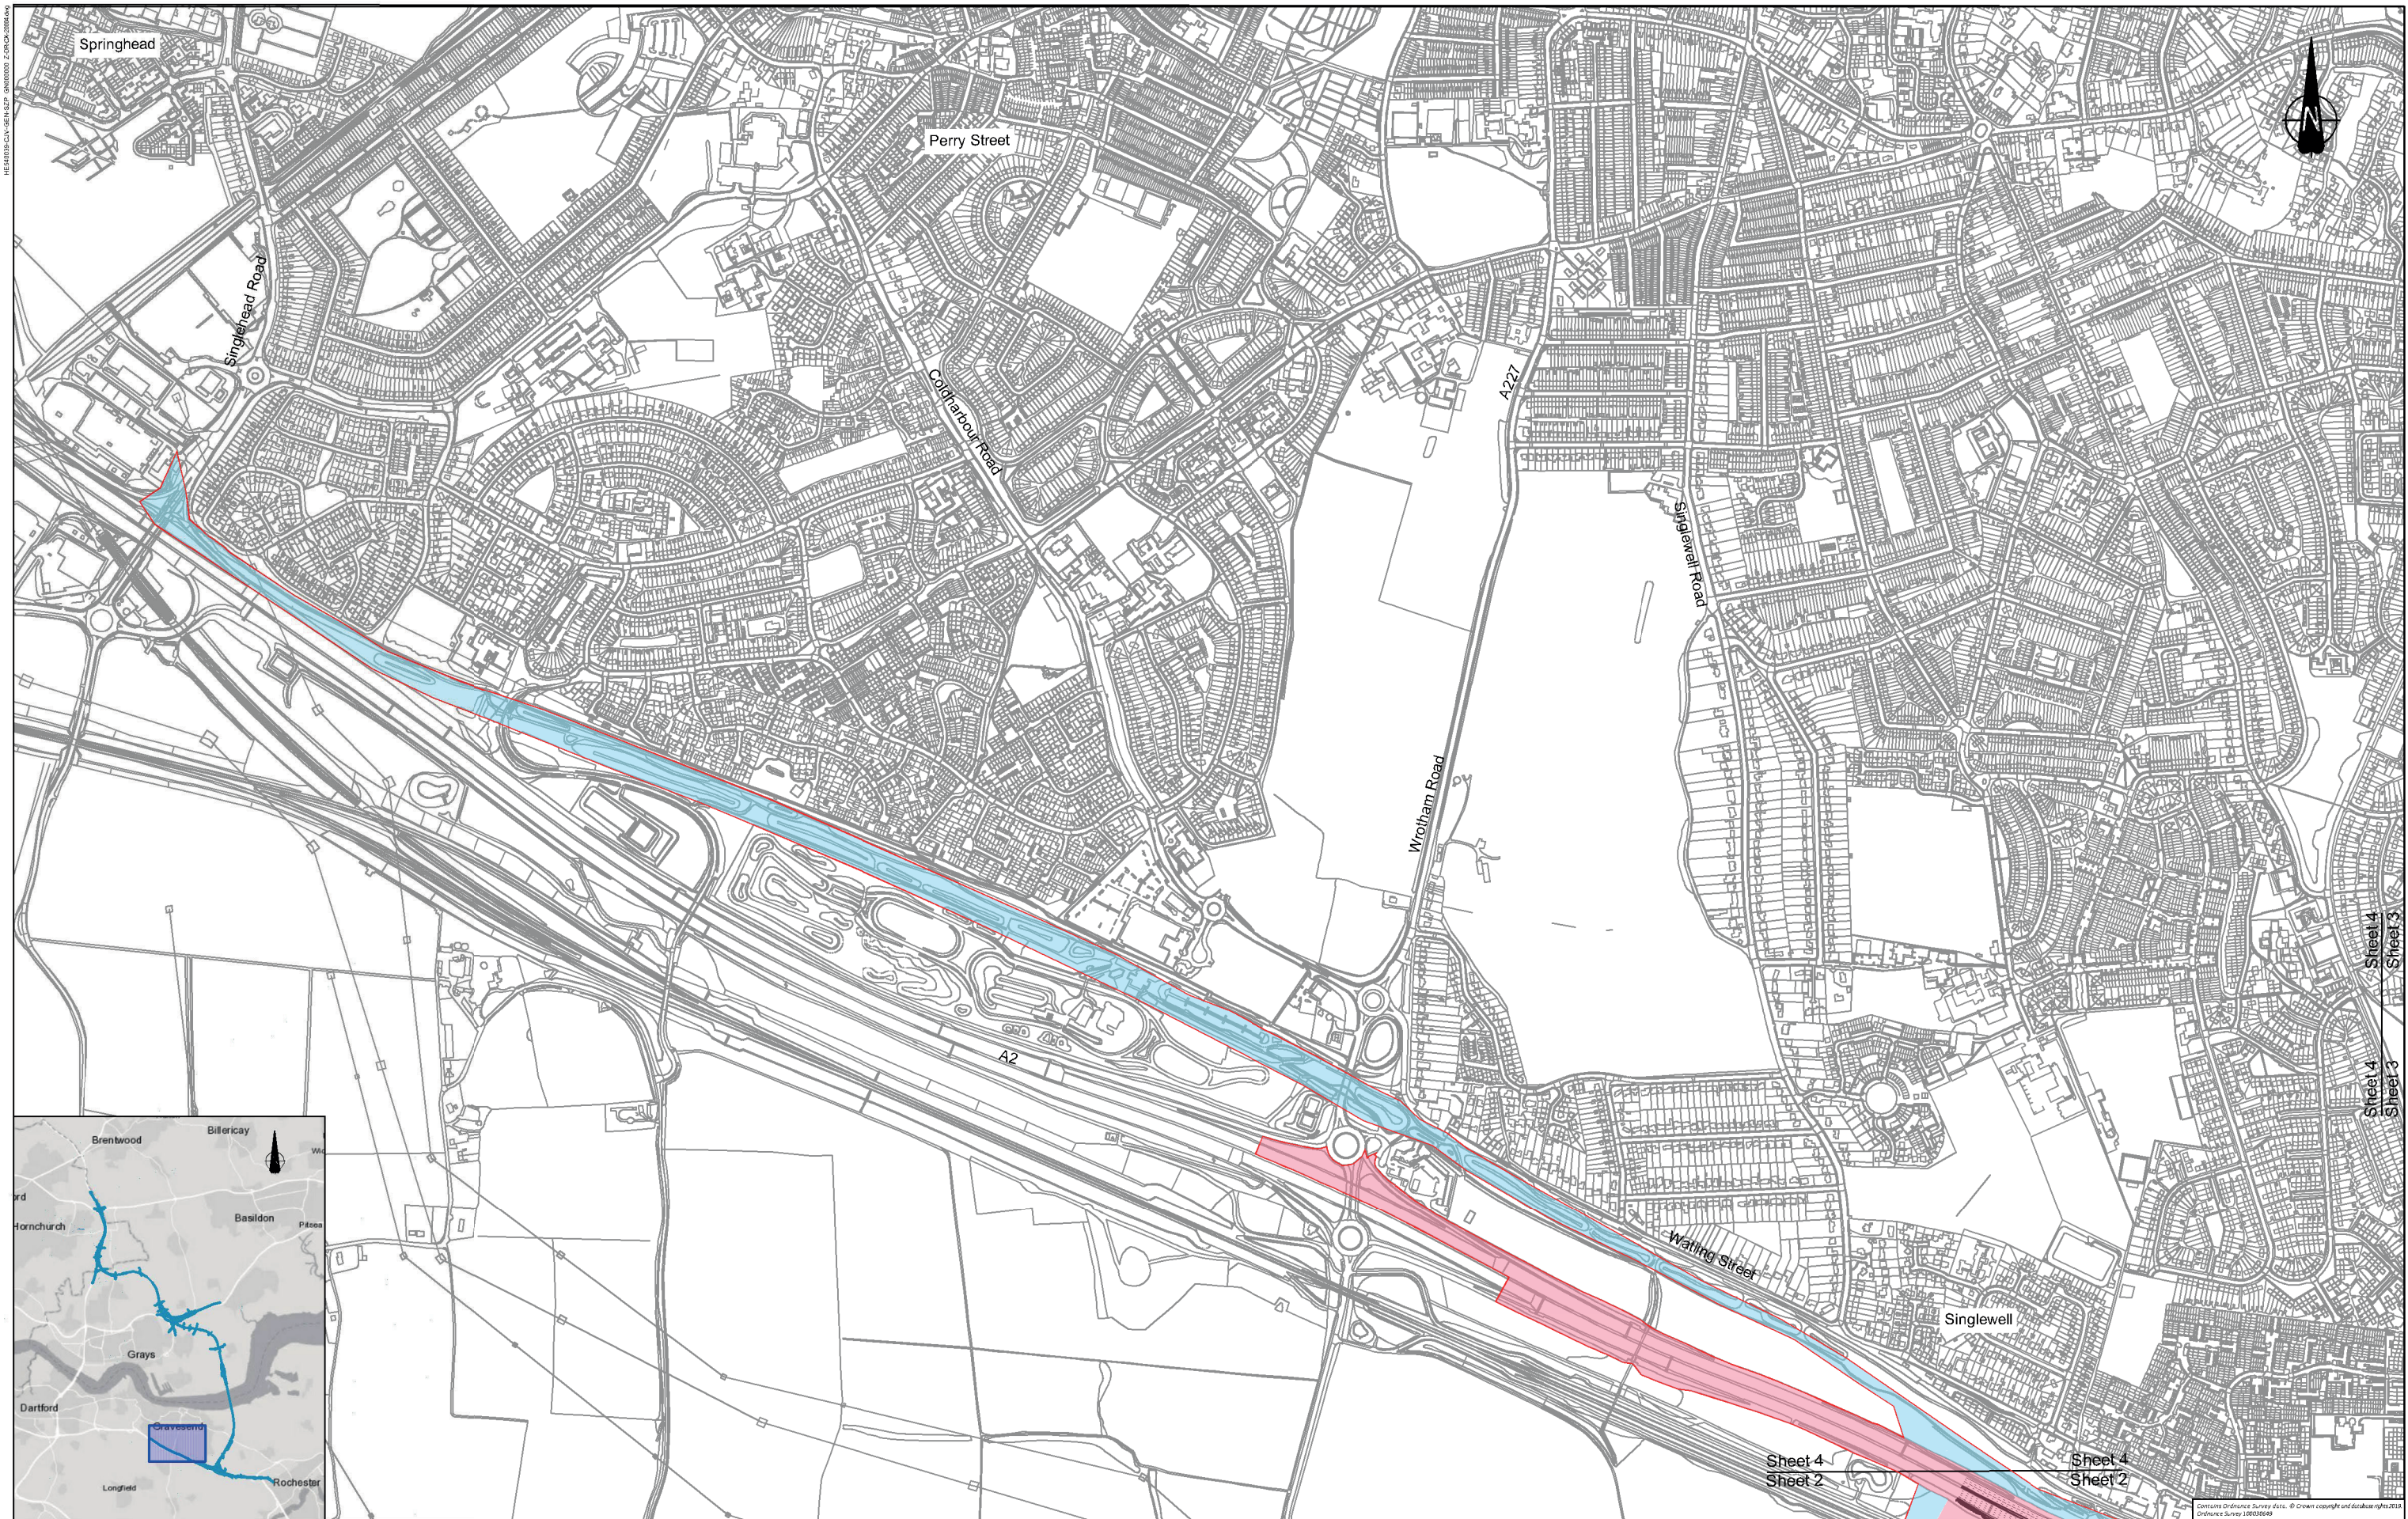


LEGEND: Flood compensation area Main works construction compound Development boundary Environmental mitigation		Permanent Acquisition of Subsoil and Rights Permanent Acquisition of Land Temporary Possession of Land Temporary Possession of Land and Permanent Acquisition of Rights		Land not included within the Order Limits Building requiring demolition Building access affected/building partially affected		 SCALE 1:5000 at A3		Client PROPOSALS FOR CONSULTATION		Project LOWER THAMES CROSSING SUPPLEMENTARY CONSULTATION Drawing Title LAND USE SHEET 4	
---	--	--	--	--	--	------------------------	--	---	--	--	--

Contains Ordnance Survey data. © Crown copyright and database rights 2018. Ordnance Survey 100019488

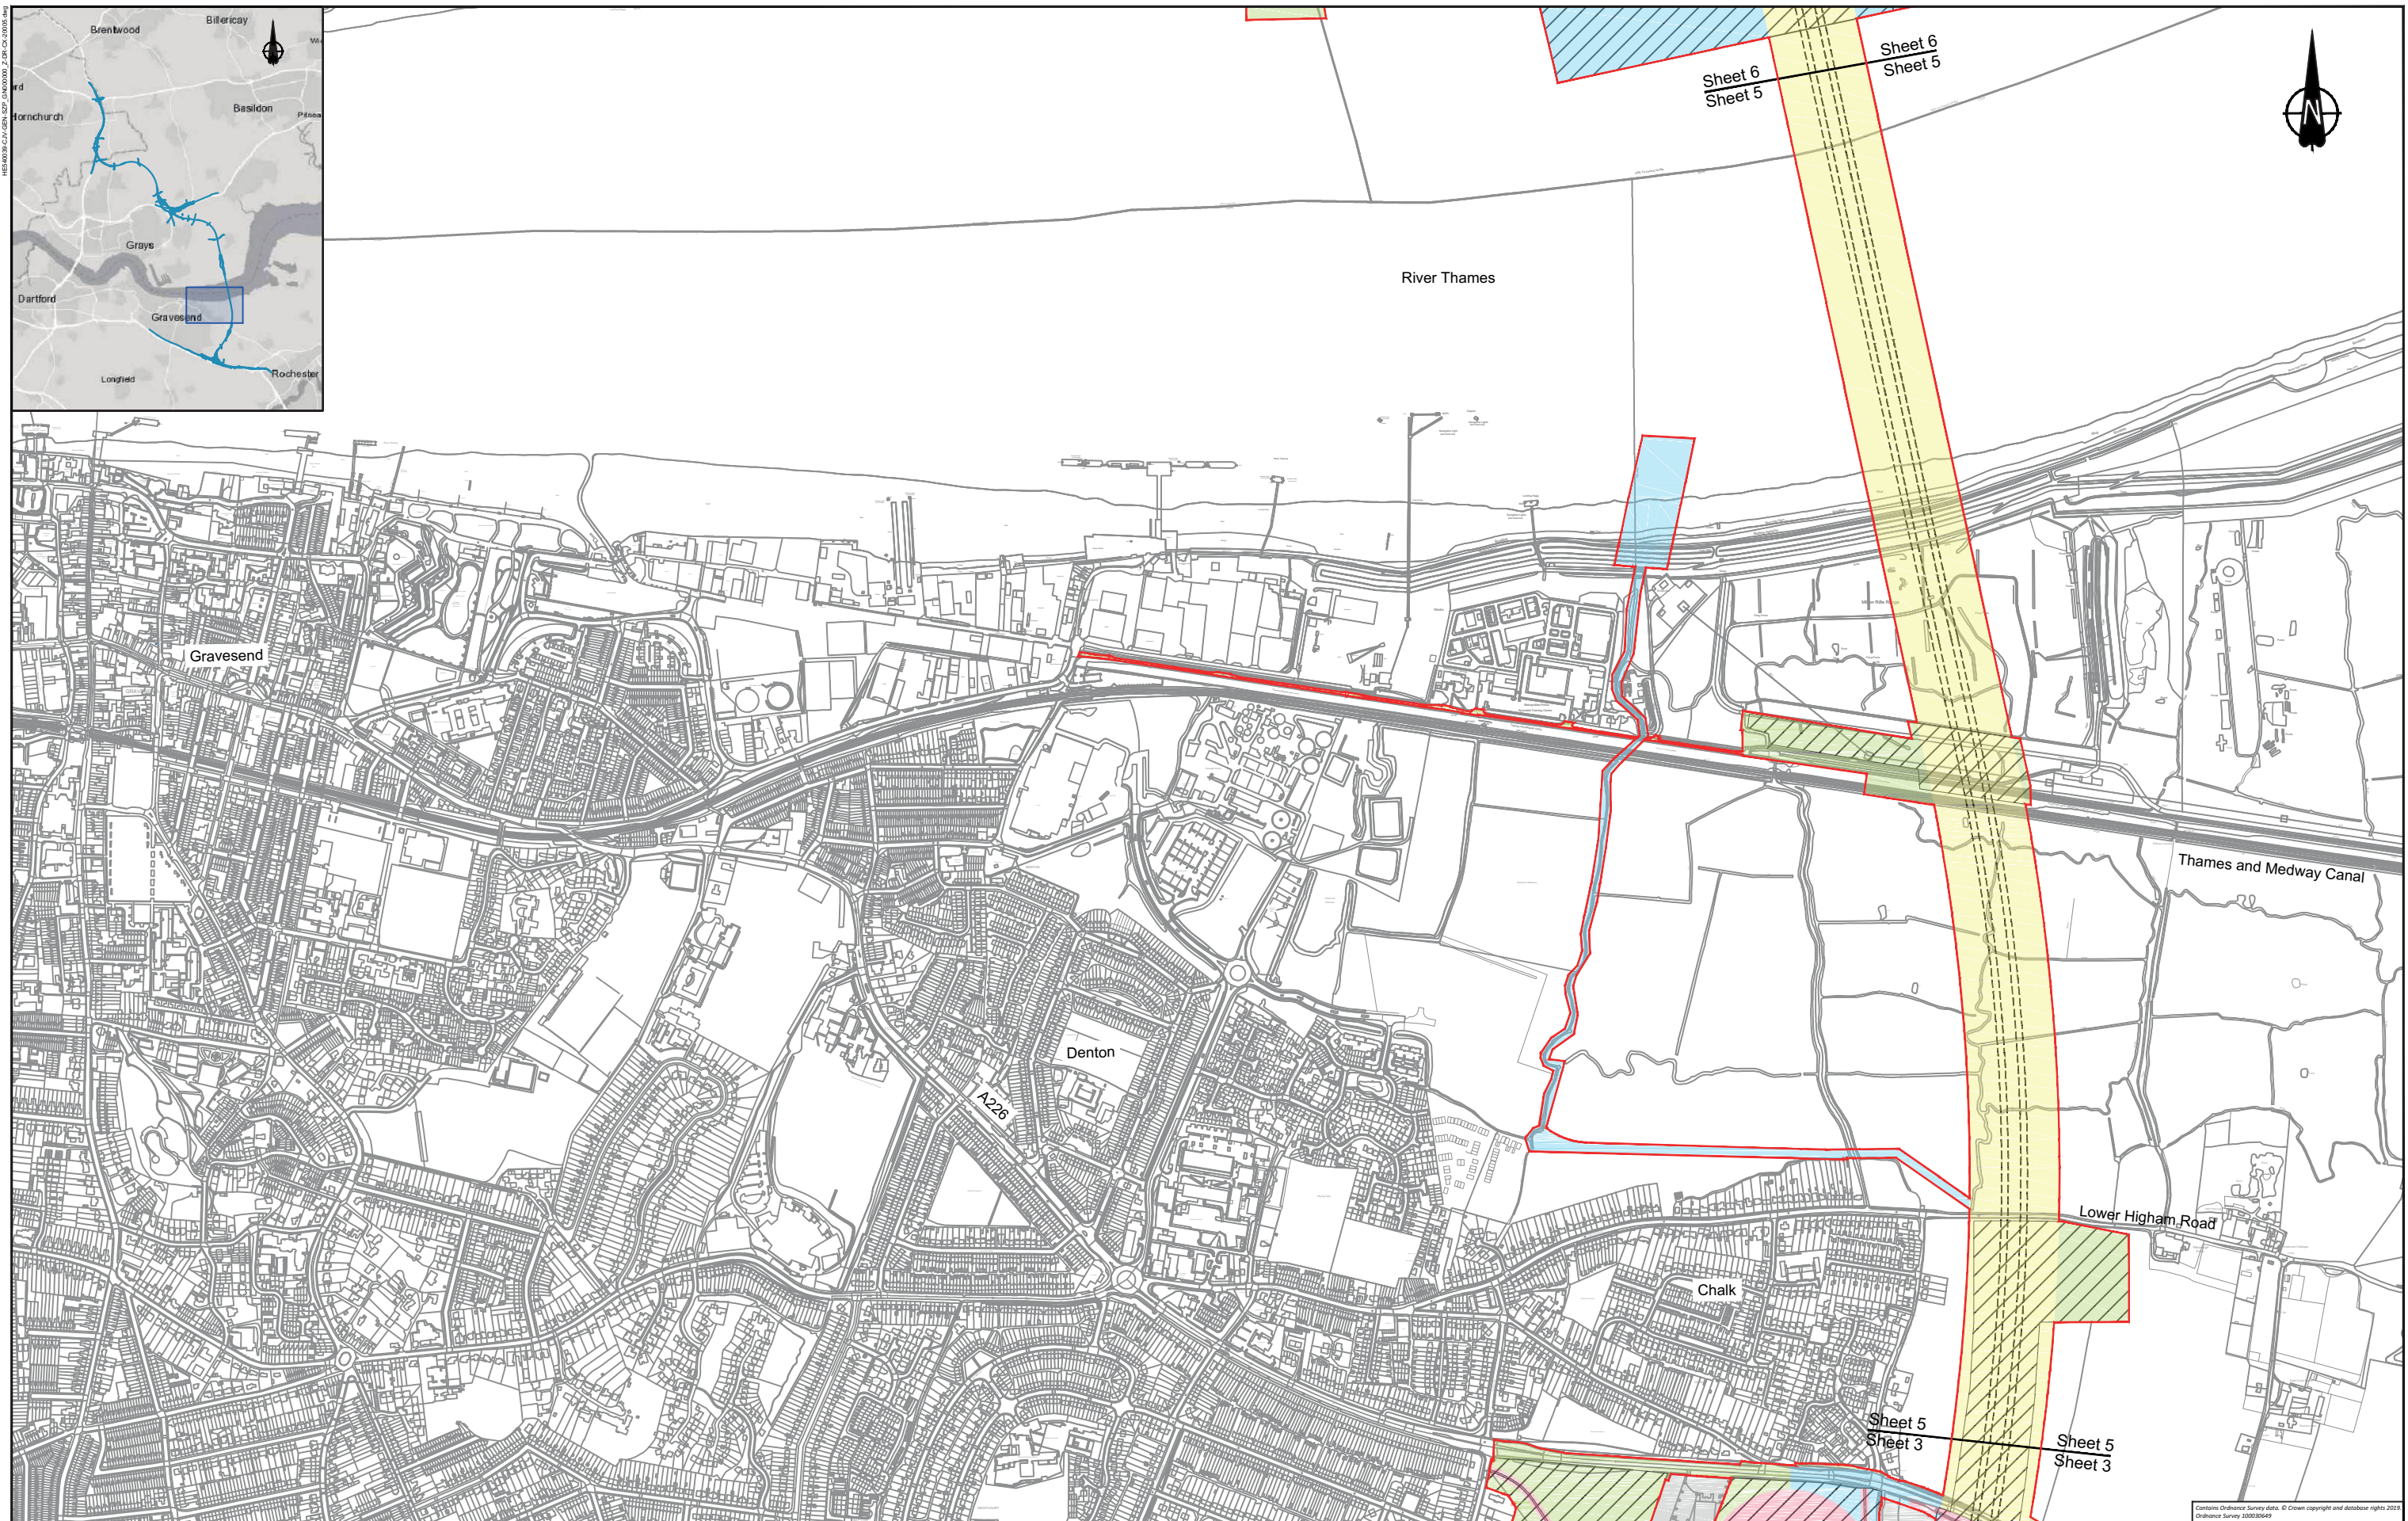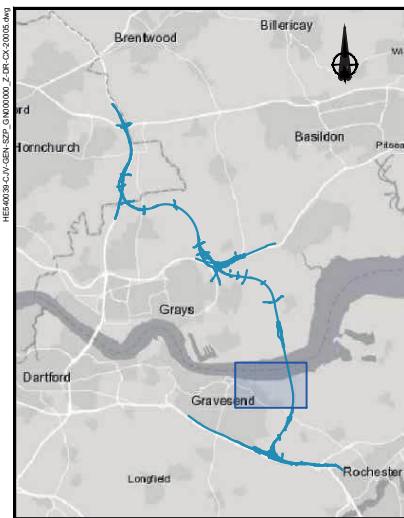



LEGEND:

- | | | | | | |
|--|----------------------------------|--|---|--|--|
| | Flood compensation area | | Permanent Acquisition of Subsoil and Rights | | Land not included within the Order Limits |
| | Main works construction compound | | Permanent Acquisition of Land | | Building requiring demolition |
| | Development boundary | | Temporary Possession of Land | | Building access affected/
building partially affected |
| | Environmental mitigation | | Temporary Possession of Land and
Permanent Acquisition of Rights | | |

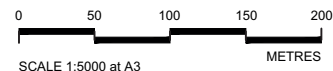


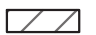


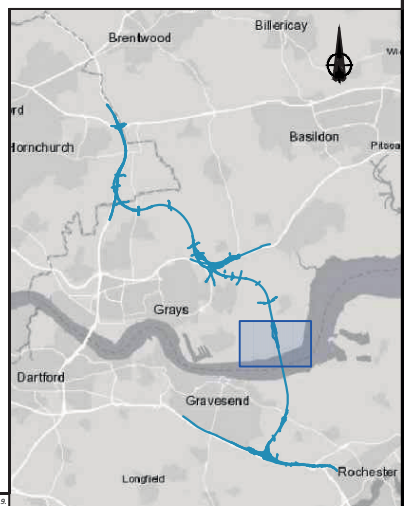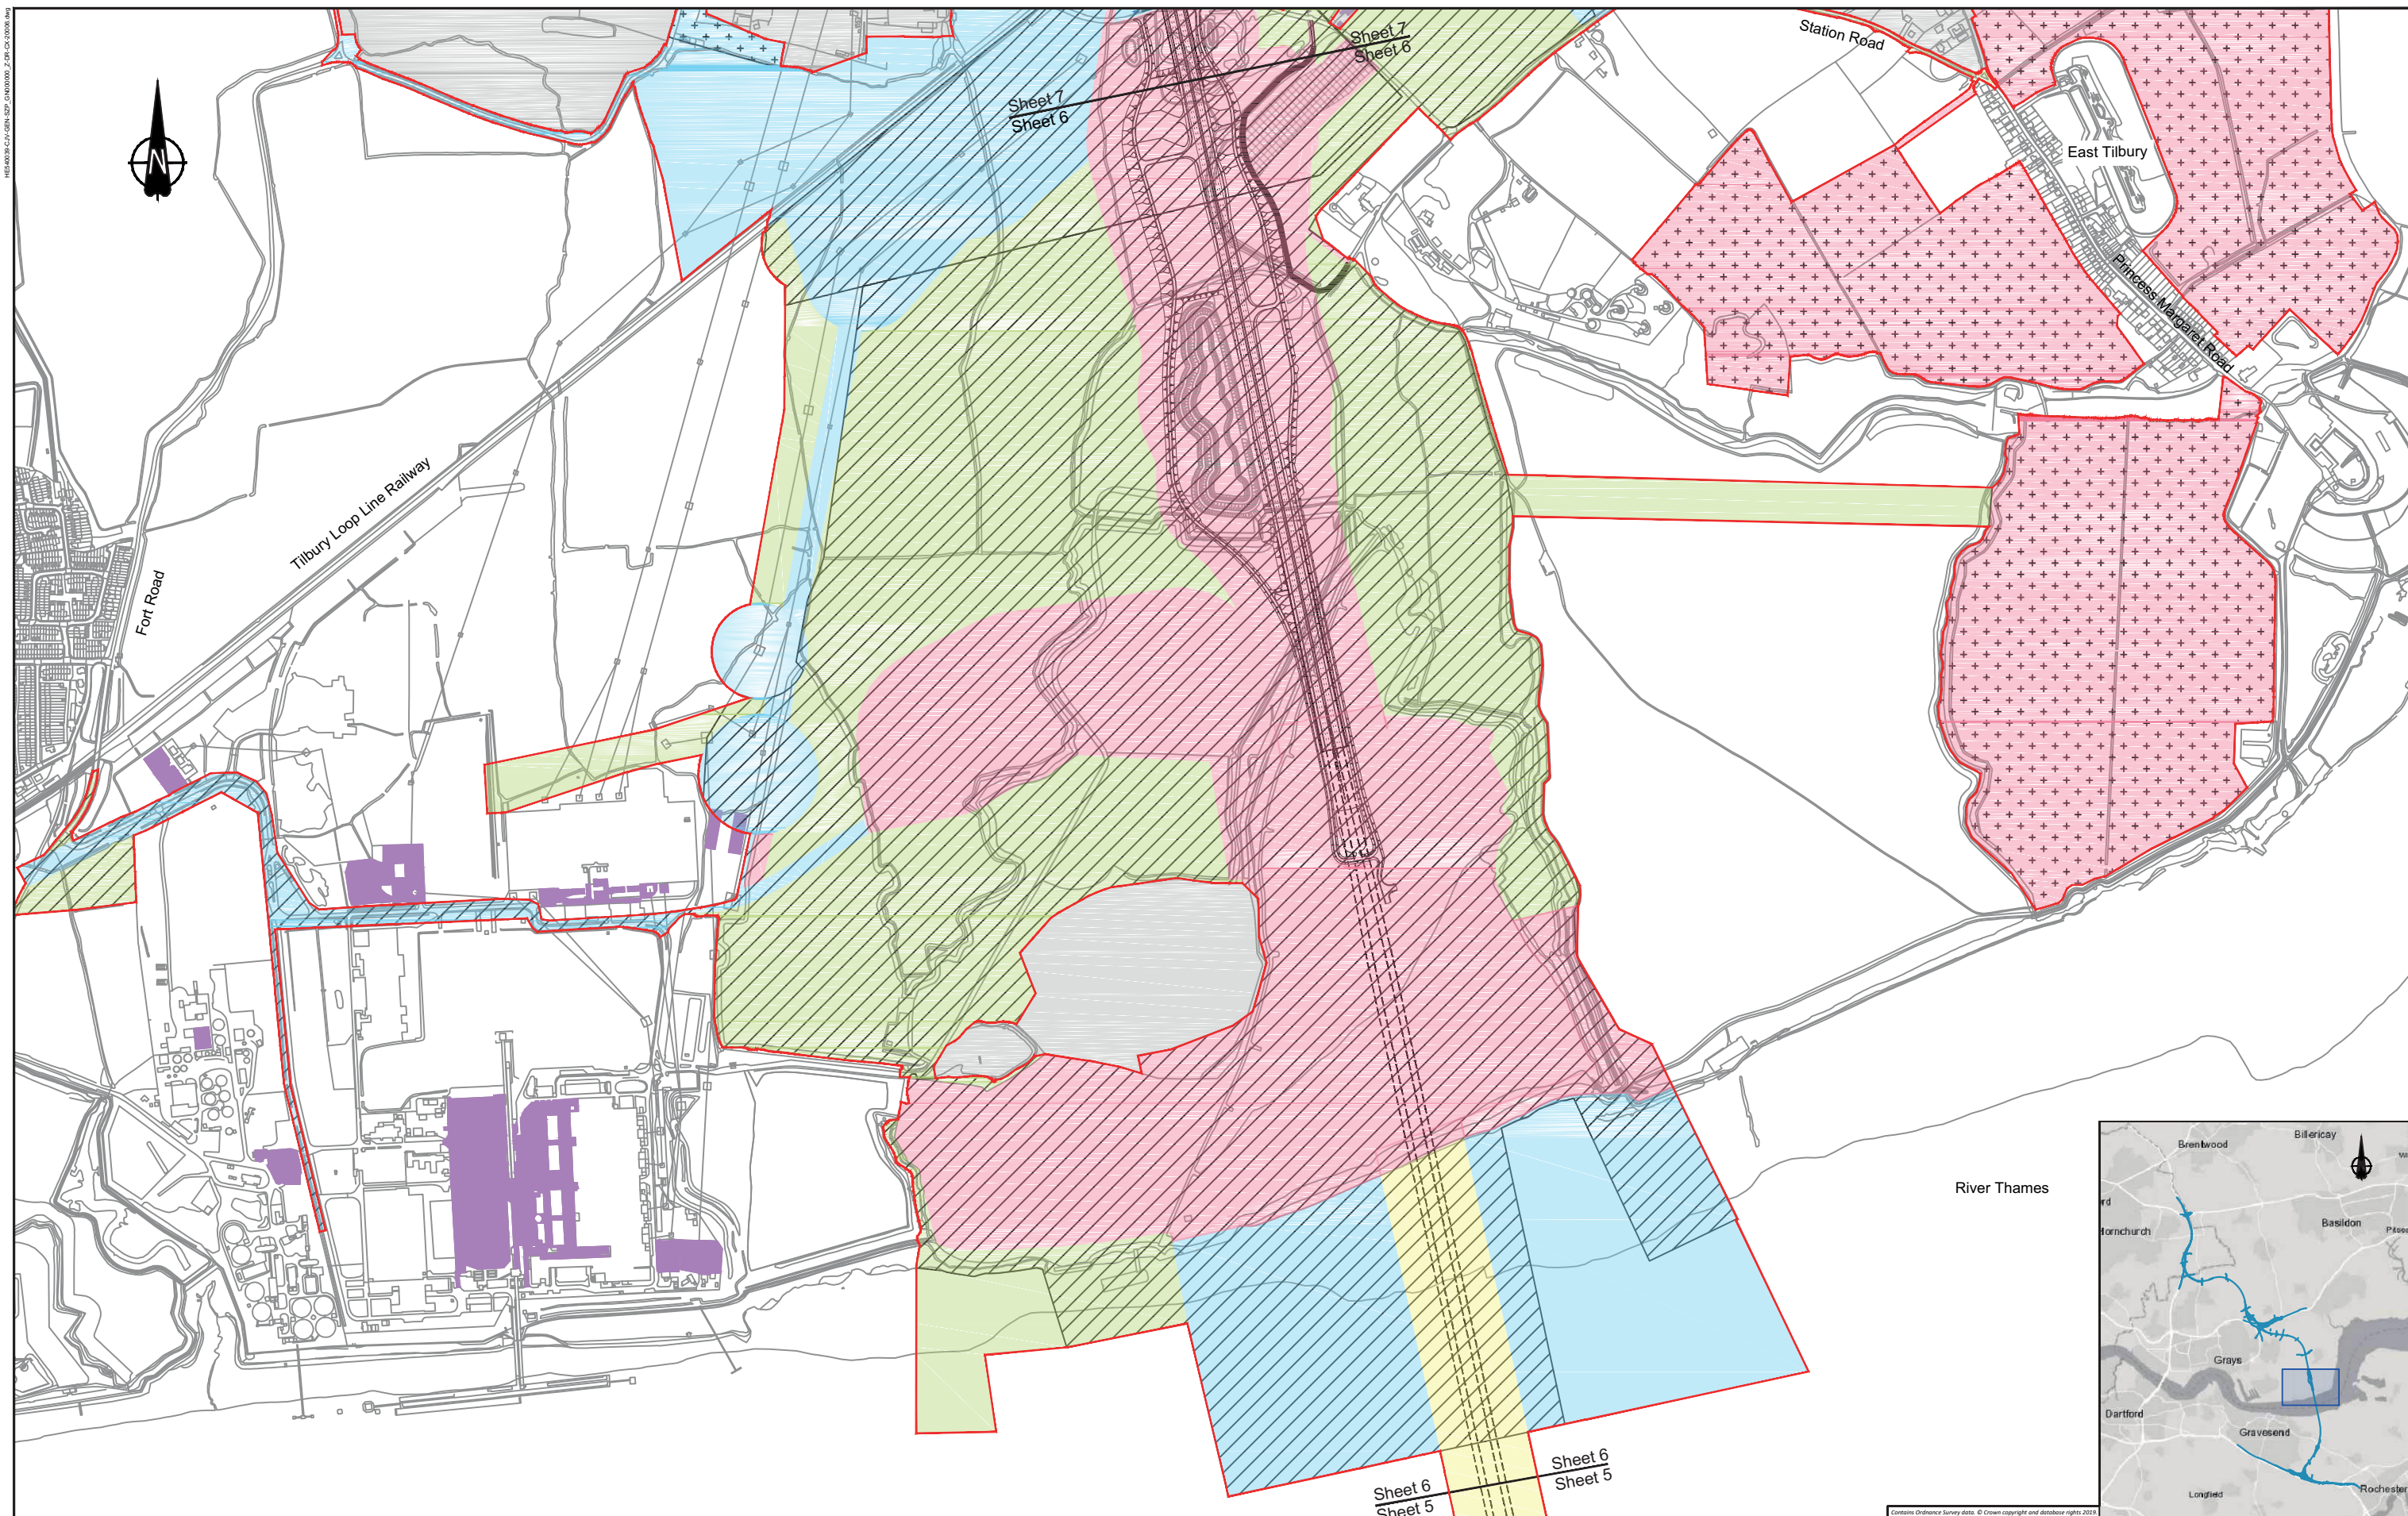


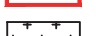



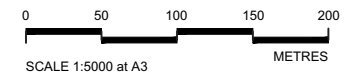
	Client	Project	LOWER THAMES CROSSING SUPPLEMENTARY CONSULTATION
	<p style="text-align: center;">PROPOSALS FOR CONSULTATION</p>		Drawing title

Contains Ordnance Survey data. © Crown copyright and database rights 2019. Ordnance Survey 100039649



LEGEND:

- | | | |
|--|--|---|
|  Flood compensation area |  Permanent Acquisition of Subsoil and Rights |  Land not included within the Order Limits |
|  Main works construction compound |  Permanent Acquisition of Land |  Building requiring demolition |
|  Development boundary |  Temporary Possession of Land |  Building access affected/ building partially affected |
|  Environmental mitigation |  Temporary Possession of Land and Permanent Acquisition of Rights | |




Client 

PROPOSALS FOR CONSULTATION


Project **LOWER THAMES CROSSING SUPPLEMENTARY CONSULTATION**

Drawing title **LAND USE SHEET 6**

H:\14015\14015_001\14015_001_001\14015_001_001_001.dwg
 23/01/2019 10:00:00 AM

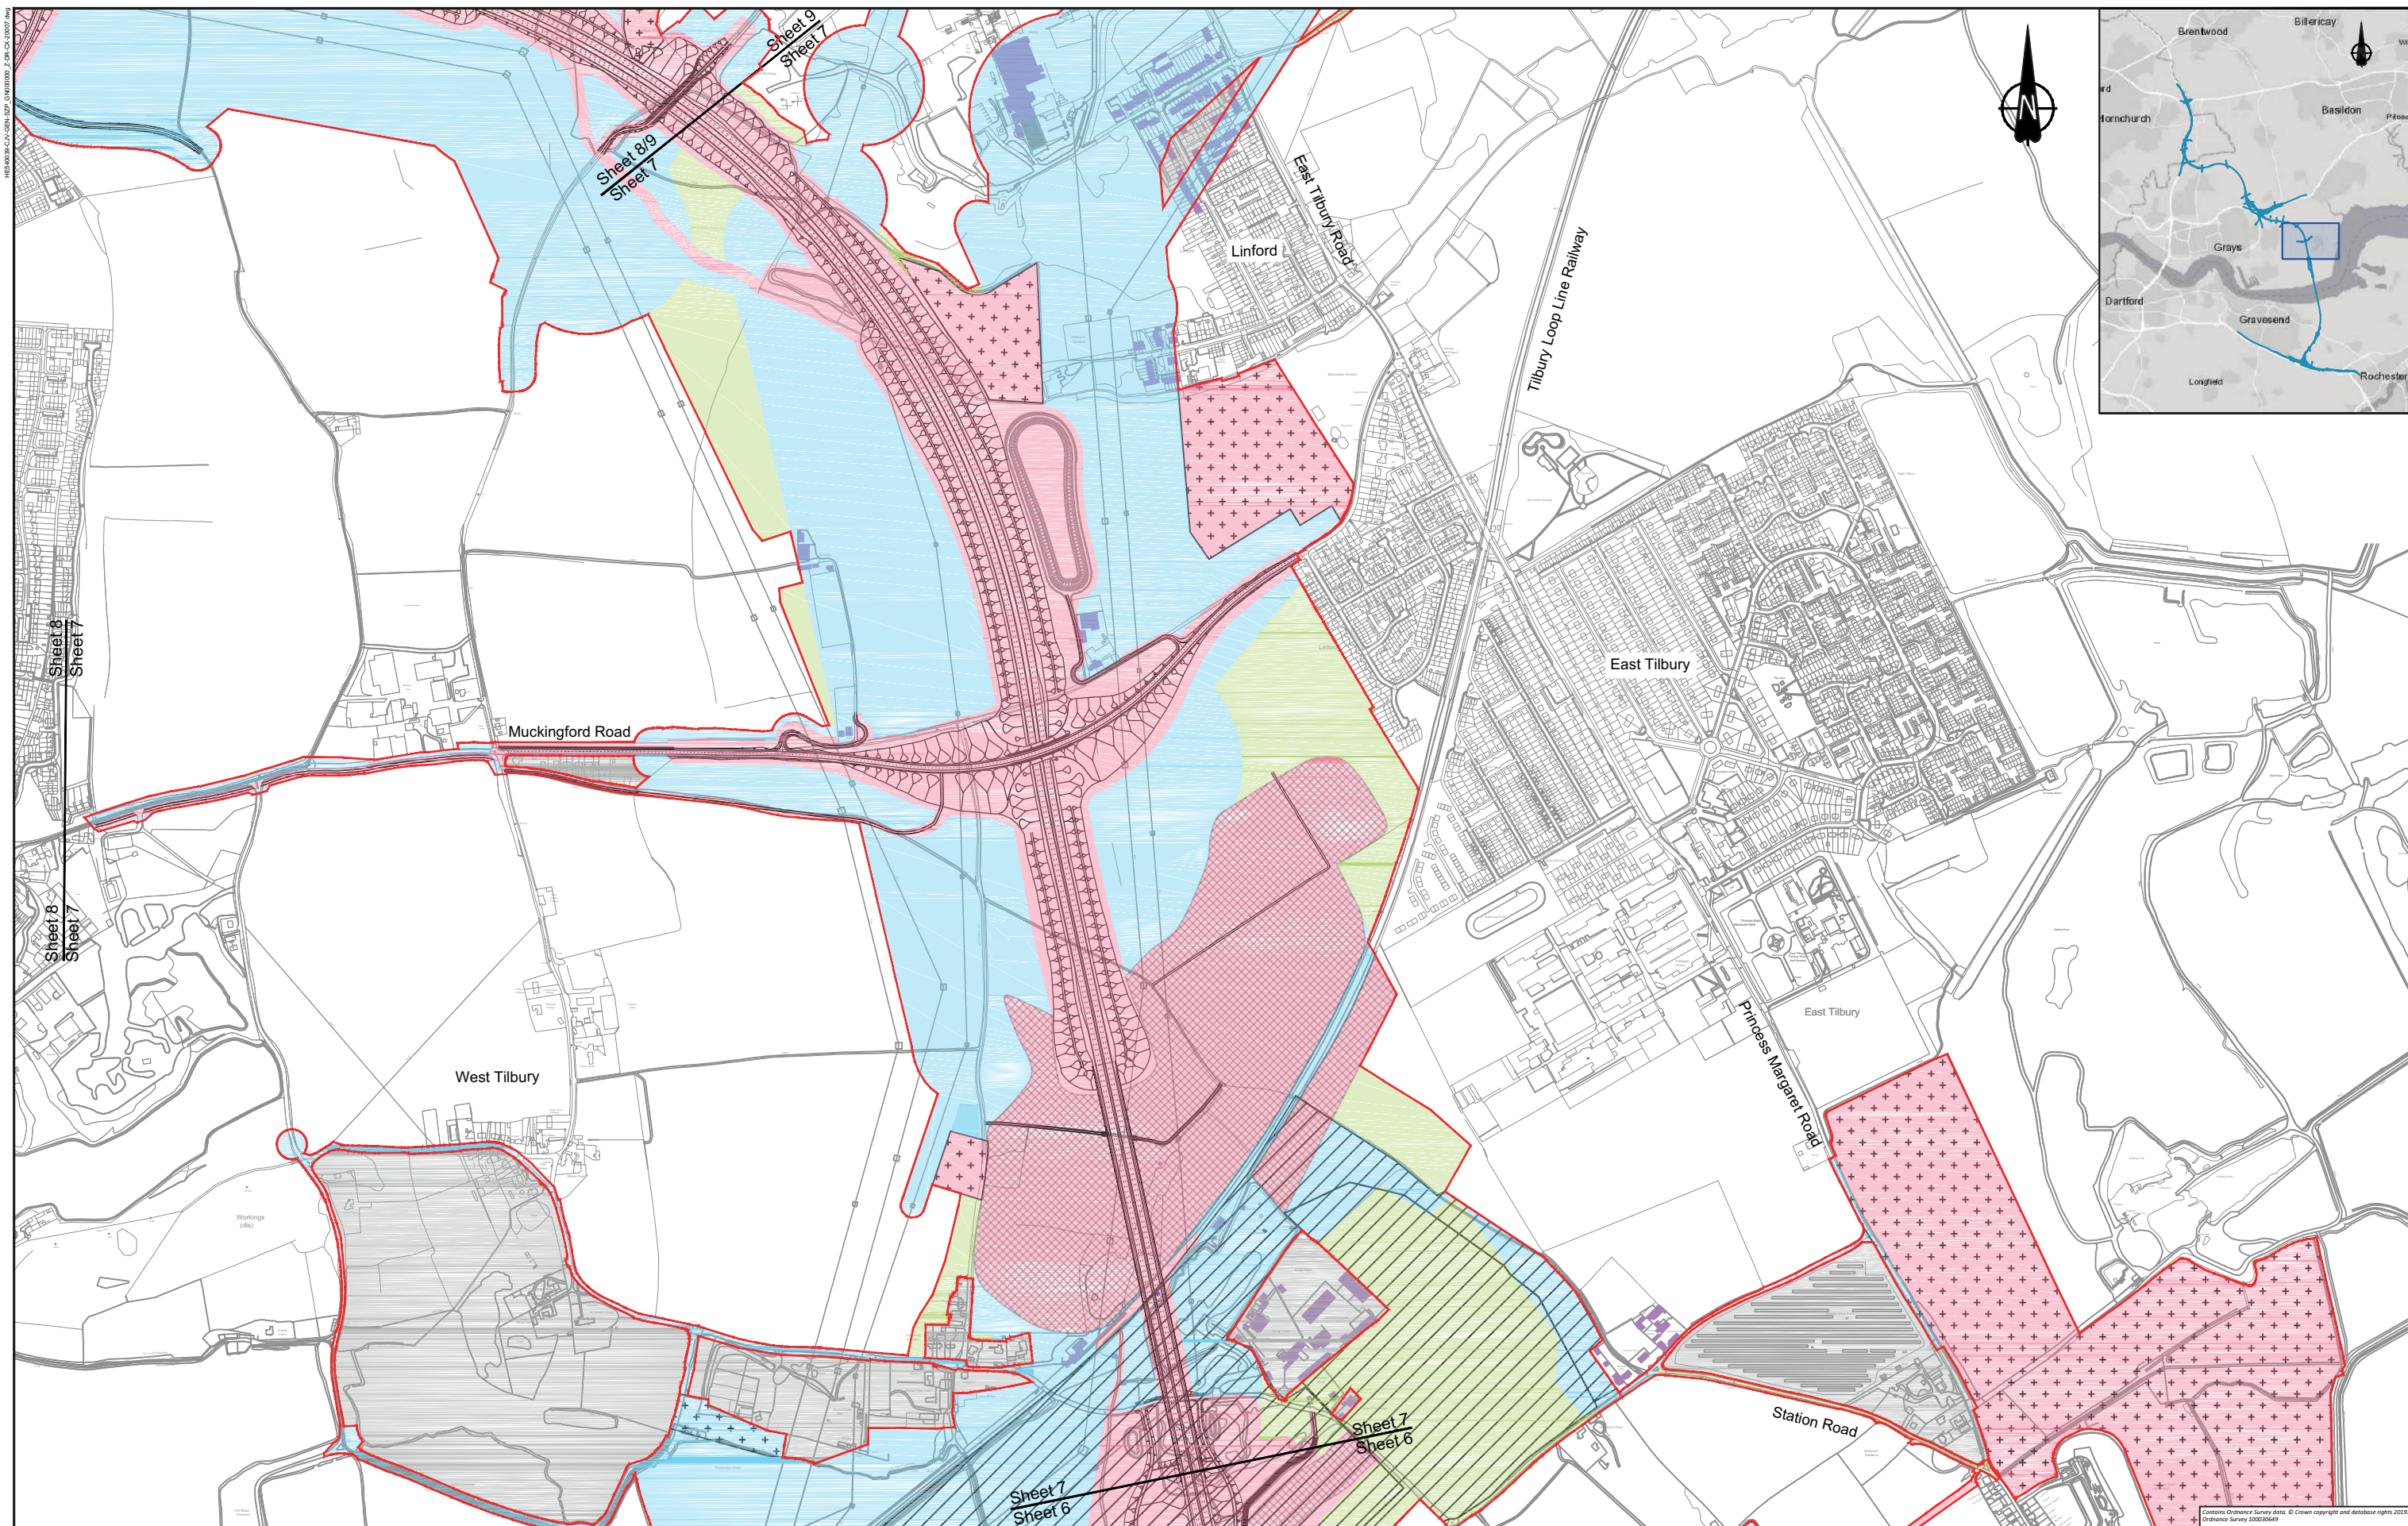

LEGEND:					
	Flood compensation area		Permanent Acquisition of Land		Land not included within the Order Limits
	Main works construction compound		Temporary Possession of Land		Building requiring demolition
	Development boundary		Temporary Possession of Land and Permanent Acquisition of Rights		Building access affected/ building partially affected
	Permanent Acquisition of Subsoil and Rights				

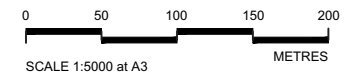



Client

PROPOSALS FOR CONSULTATION

Project LOWER THAMES CROSSING SUPPLEMENTARY CONSULTATION


Drawing title **LAND USE SHEET 7**

Contains Ordnance Survey data. © Crown copyright and database rights 2019. Ordnance Survey 100030664

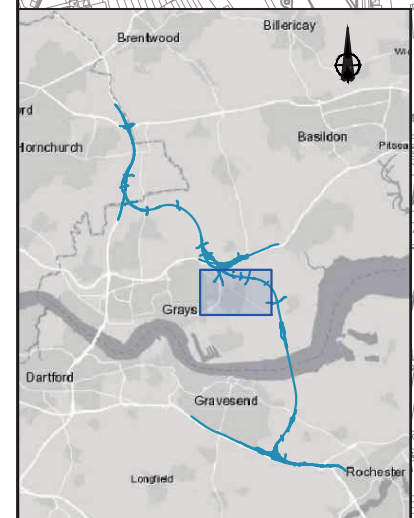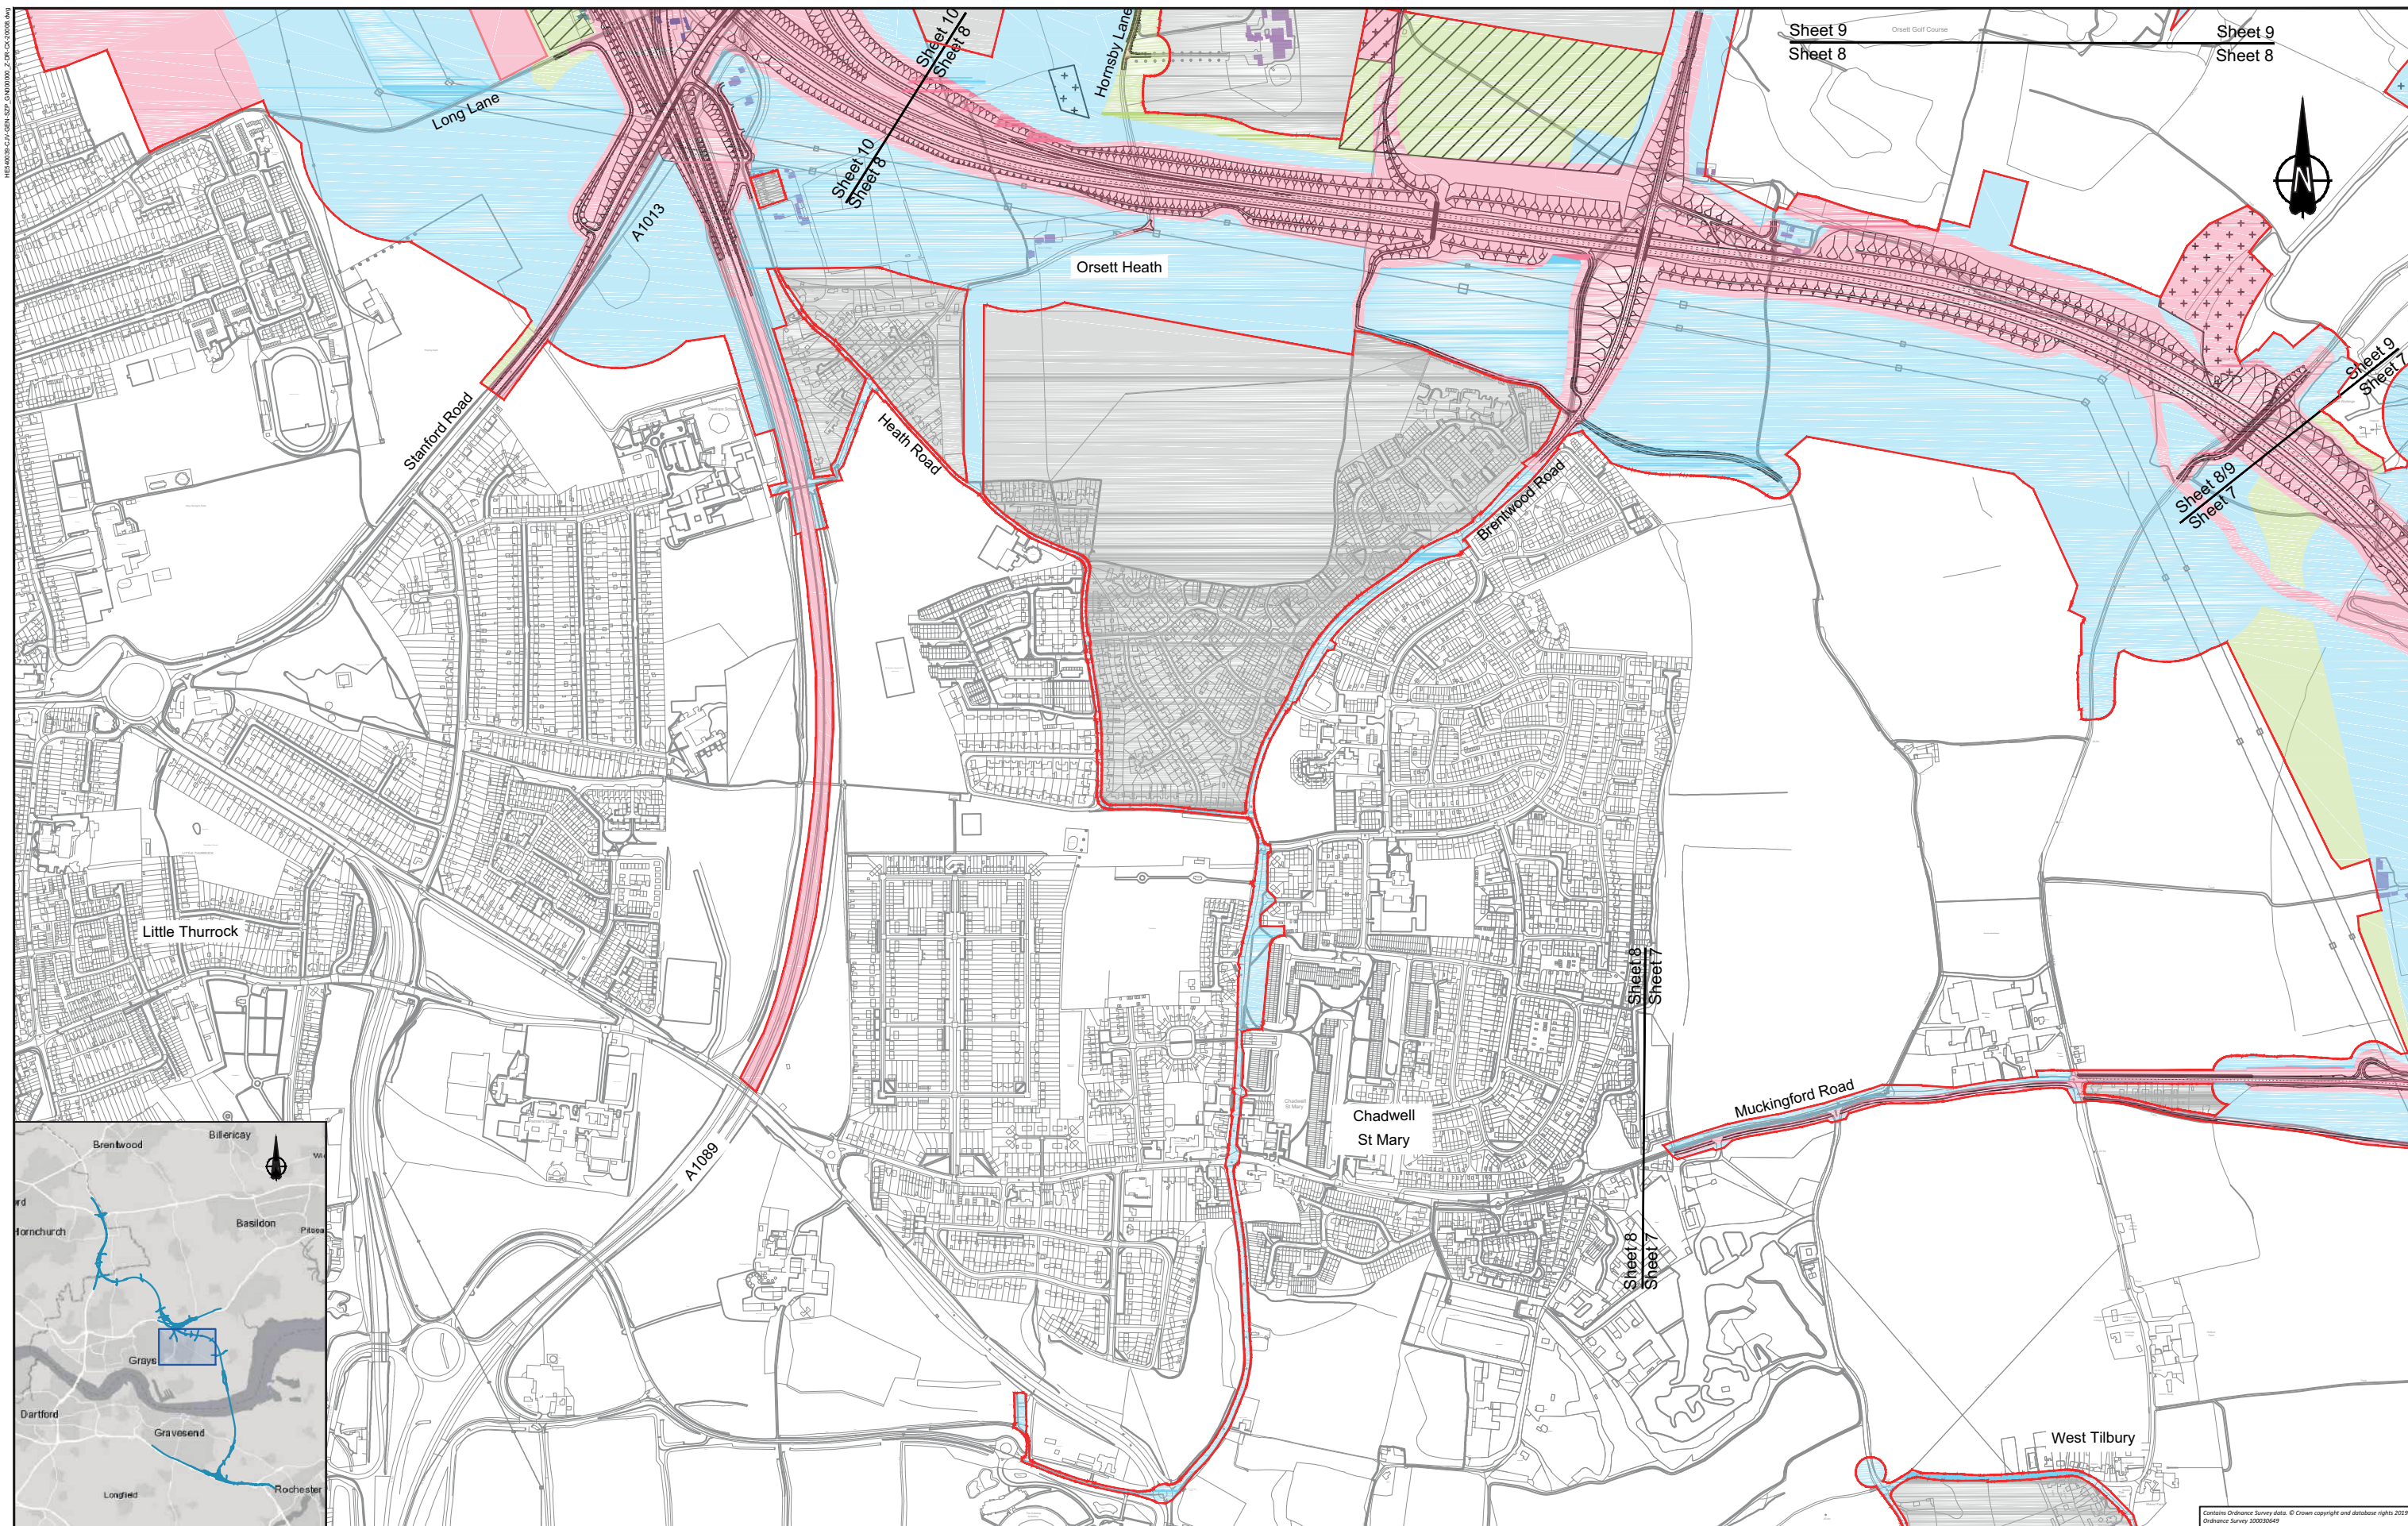

LEGEND:

- | | | | | | |
|--|----------------------------------|--|---|--|--|
| | Flood compensation area | | Permanent Acquisition of Subsoil and Rights | | Land not included within the Order Limits |
| | Main works construction compound | | Permanent Acquisition of Land | | Building requiring demolition |
| | Development boundary | | Temporary Possession of Land | | Building access affected/
building partially affected |
| | Environmental mitigation | | Temporary Possession of Land and
Permanent Acquisition of Rights | | |

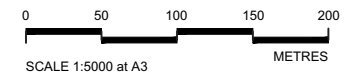



Client

PROPOSALS FOR CONSULTATION

Project LOWER THAMES CROSSING
SUPPLEMENTARY CONSULTATION


Drawing title **LAND USE SHEET 8**

Contains Ordnance Survey data. © Crown copyright and database rights 2019. Ordnance Survey 100039648

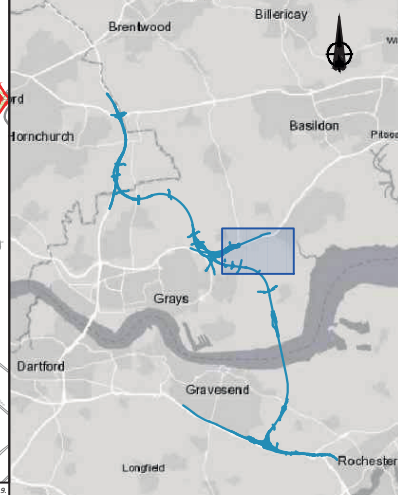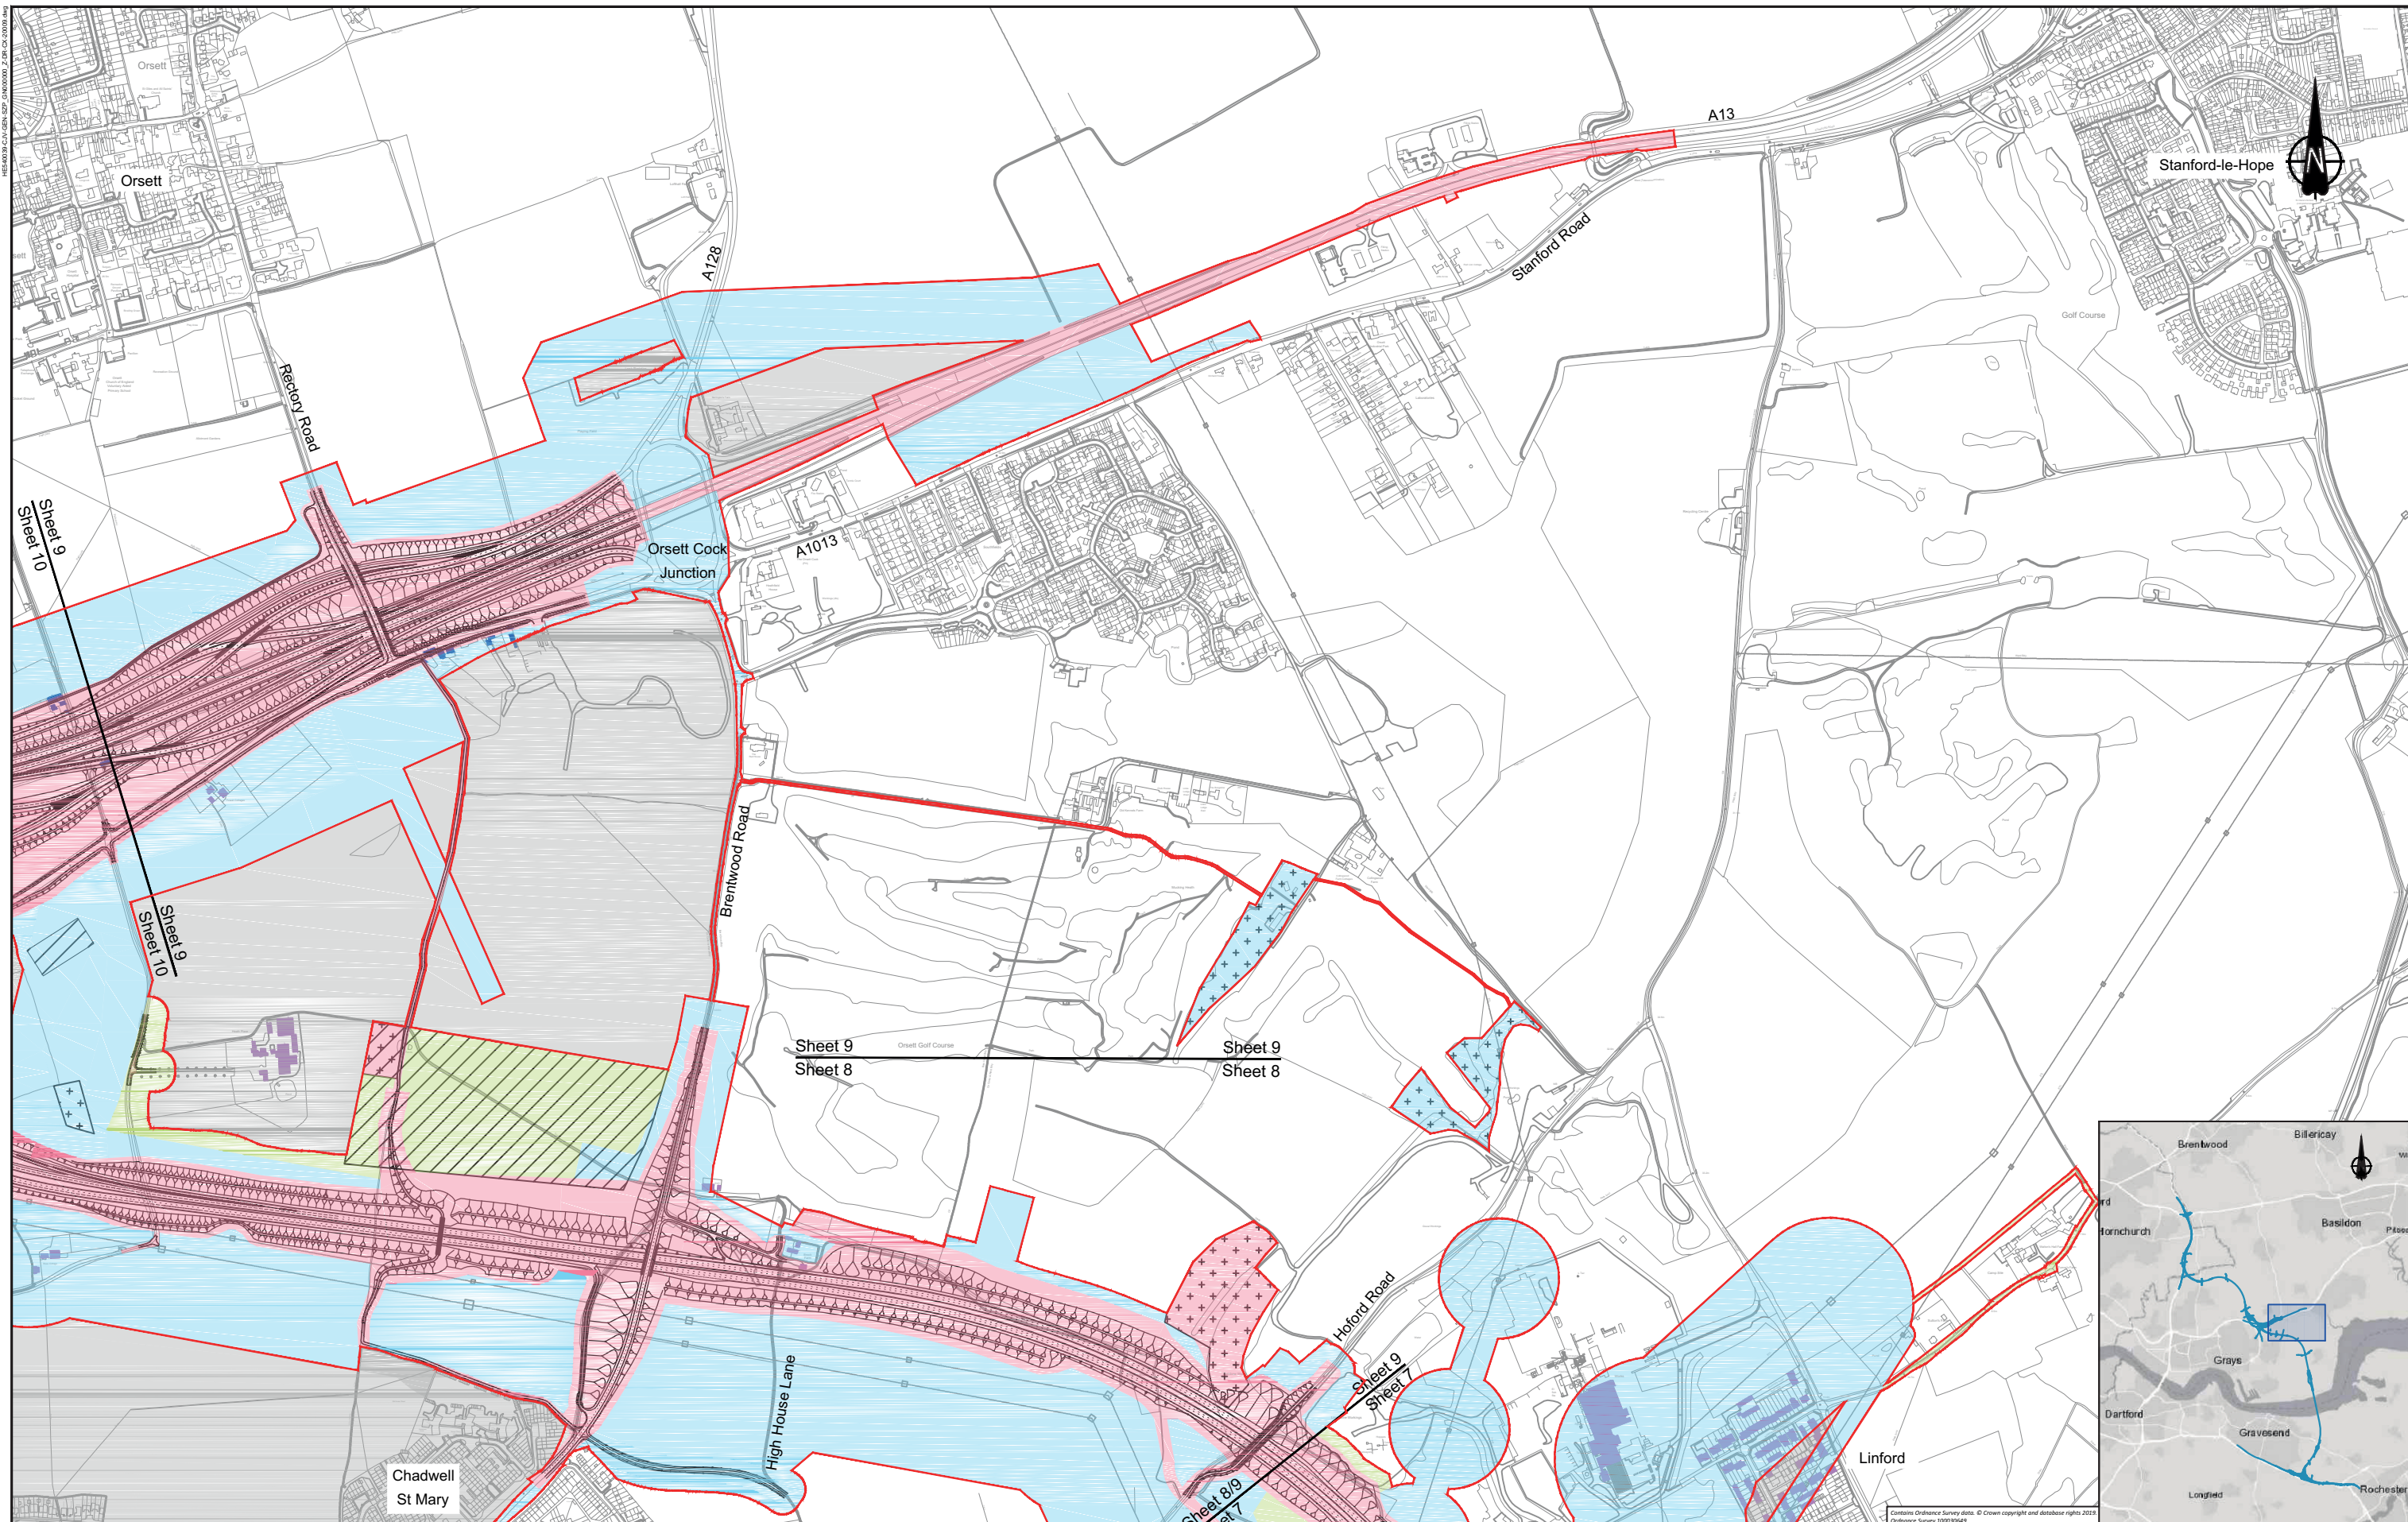

LEGEND:

- | | | |
|----------------------------------|--|---|
| Flood compensation area | Permanent Acquisition of Subsoil and Rights | Land not included within the Order Limits |
| Main works construction compound | Permanent Acquisition of Land | Building requiring demolition |
| Development boundary | Temporary Possession of Land | Building access affected/ building partially affected |
| Environmental mitigation | Temporary Possession of Land and Permanent Acquisition of Rights | |

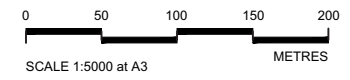



Client

PROPOSALS FOR CONSULTATION

Project LOWER THAMES CROSSING SUPPLEMENTARY CONSULTATION

Drawing title **LAND USE SHEET 9**

Contains Ordnance Survey data. © Crown copyright and database rights 2019. Ordnance Survey 100030668

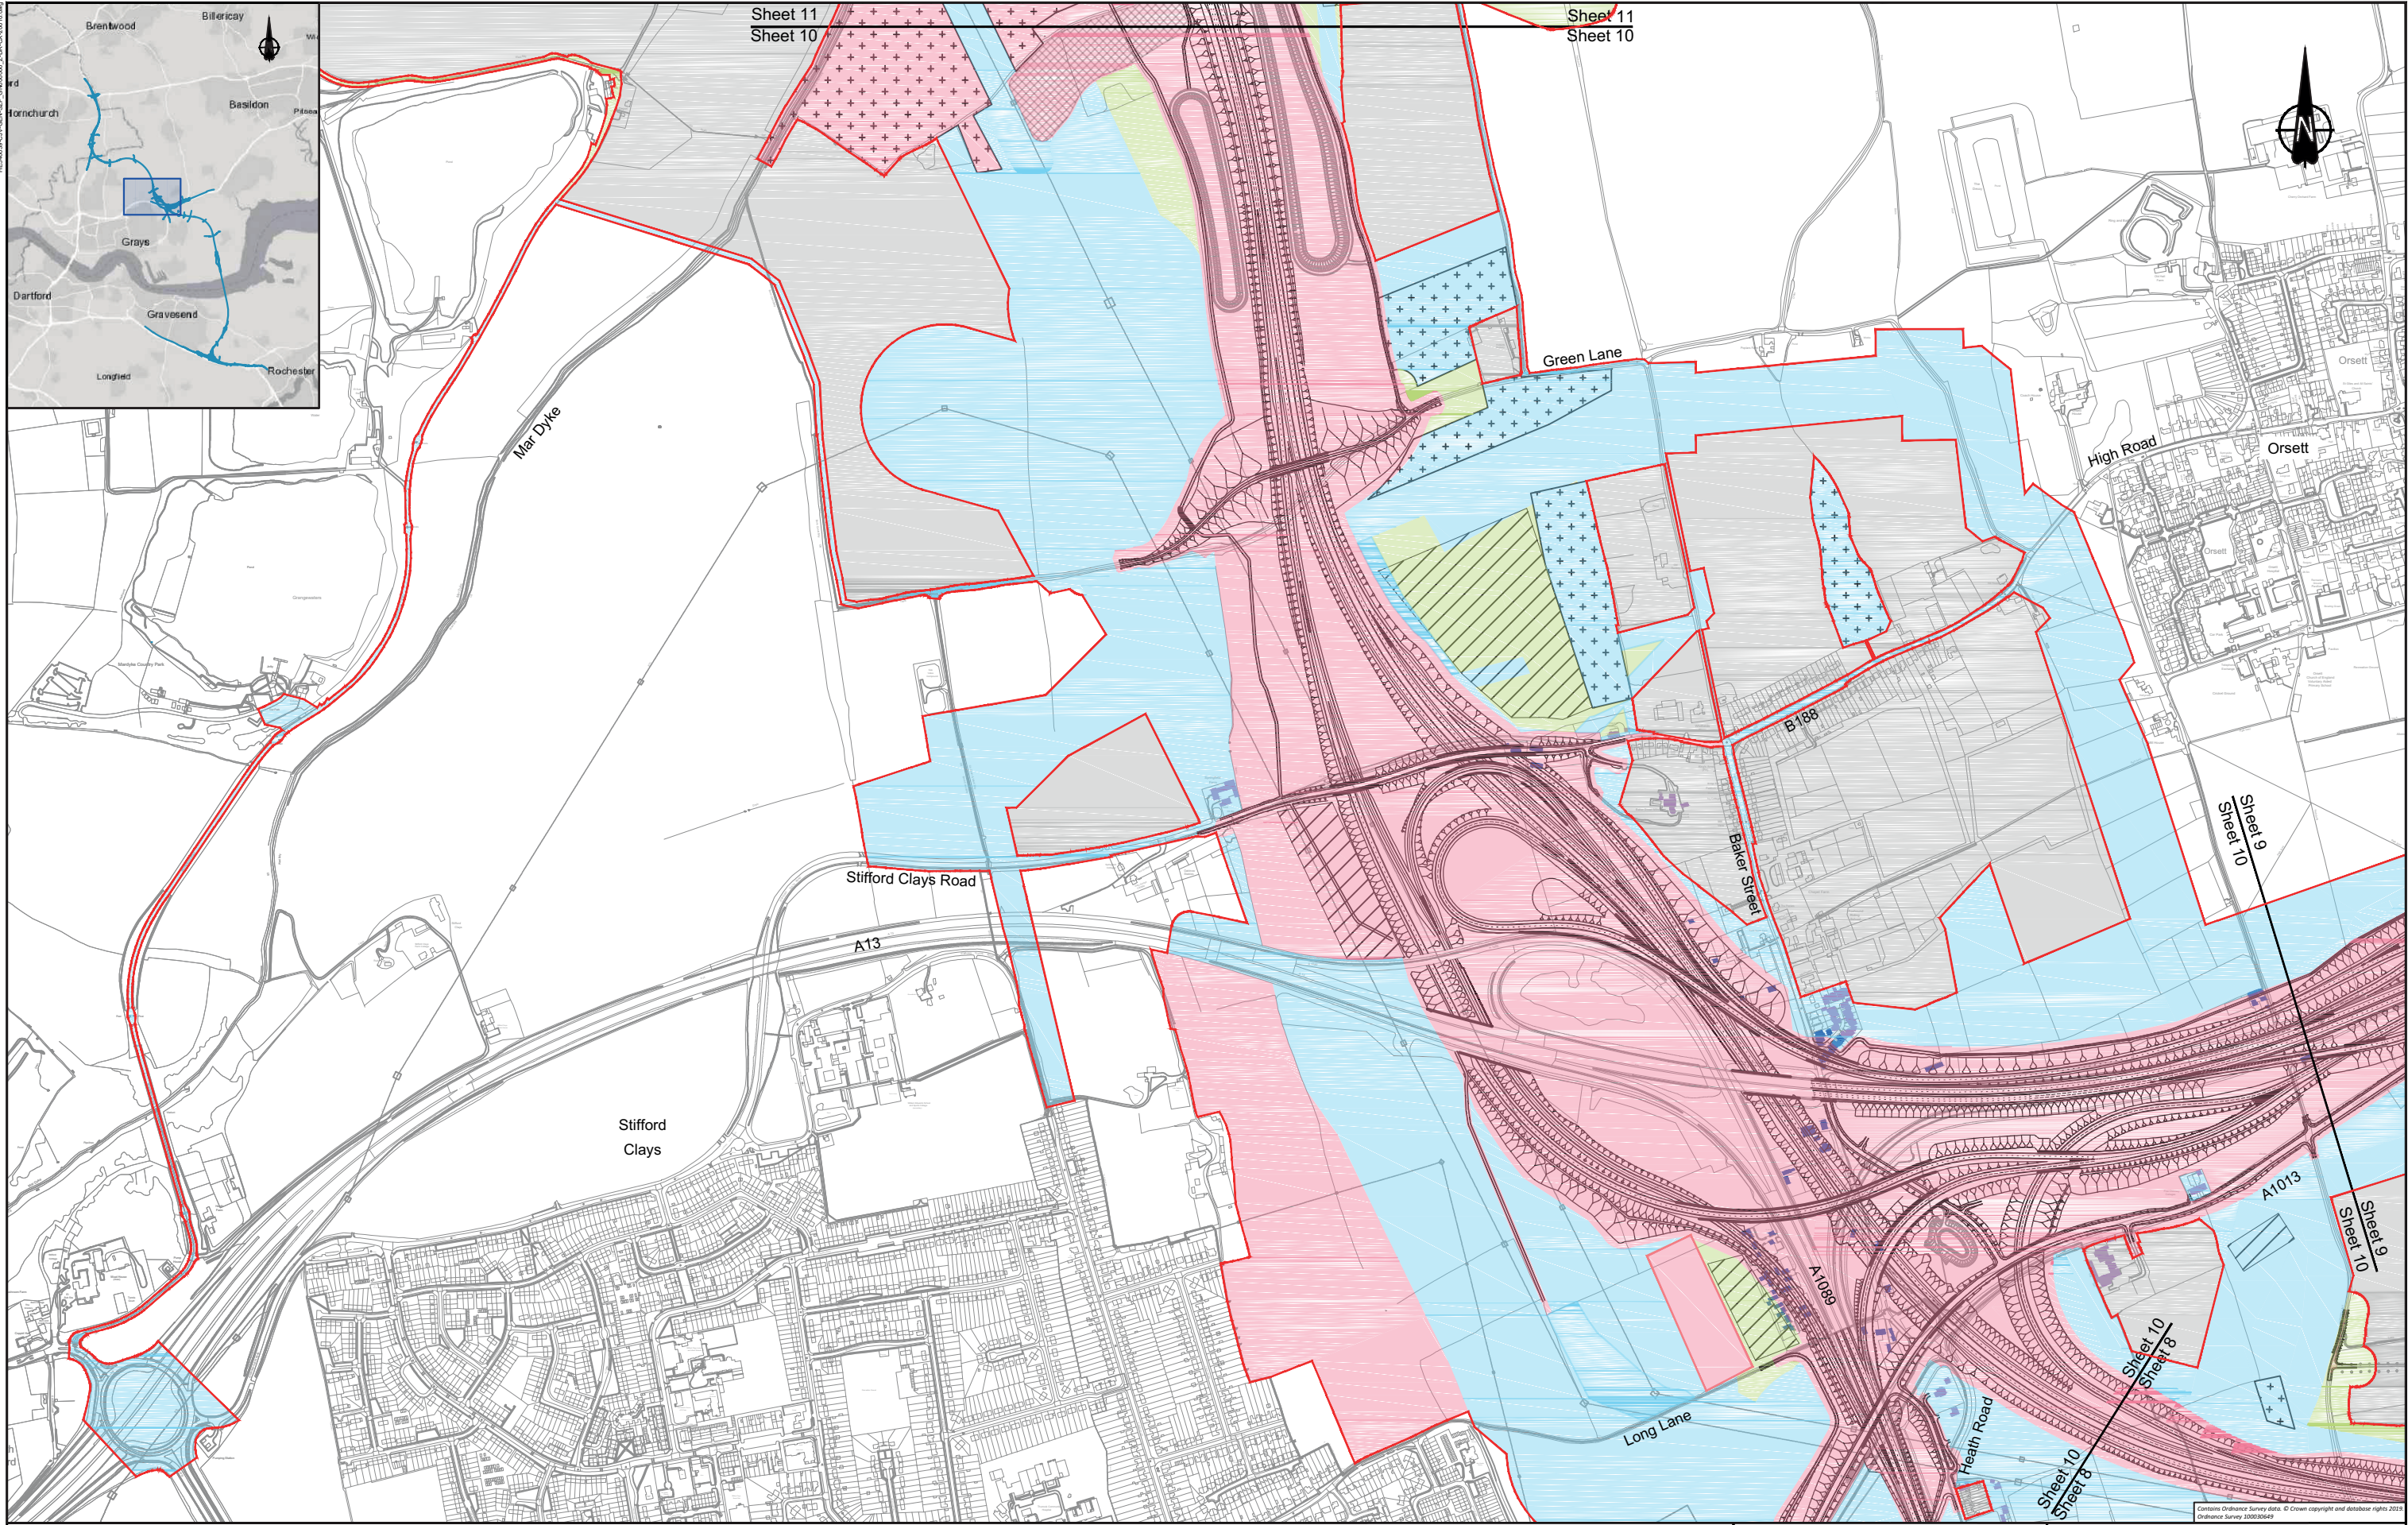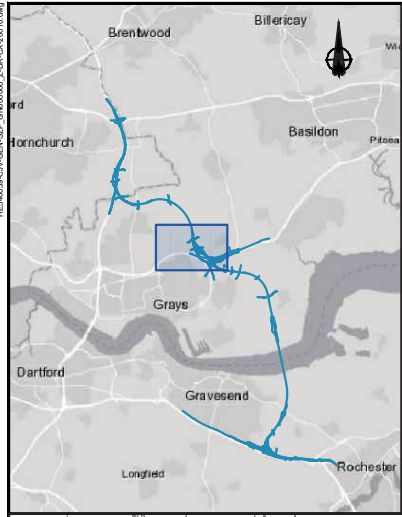


Sheet 11
Sheet 10

Sheet 11
Sheet 10


LEGEND:

- | | | | | | |
|--|----------------------------------|--|---|--|--|
| | Flood compensation area | | Permanent Acquisition of Subsoil and Rights | | Land not included within the Order Limits |
| | Main works construction compound | | Permanent Acquisition of Land | | Building requiring demolition |
| | Development boundary | | Temporary Possession of Land | | Building access affected/
building partially affected |
| | Environmental mitigation | | Temporary Possession of Land and
Permanent Acquisition of Rights | | |


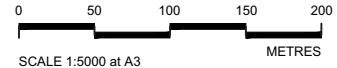


	Client	Project	LOWER THAMES CROSSING SUPPLEMENTARY CONSULTATION
	<p>PROPOSALS FOR CONSULTATION</p>		Drawing title

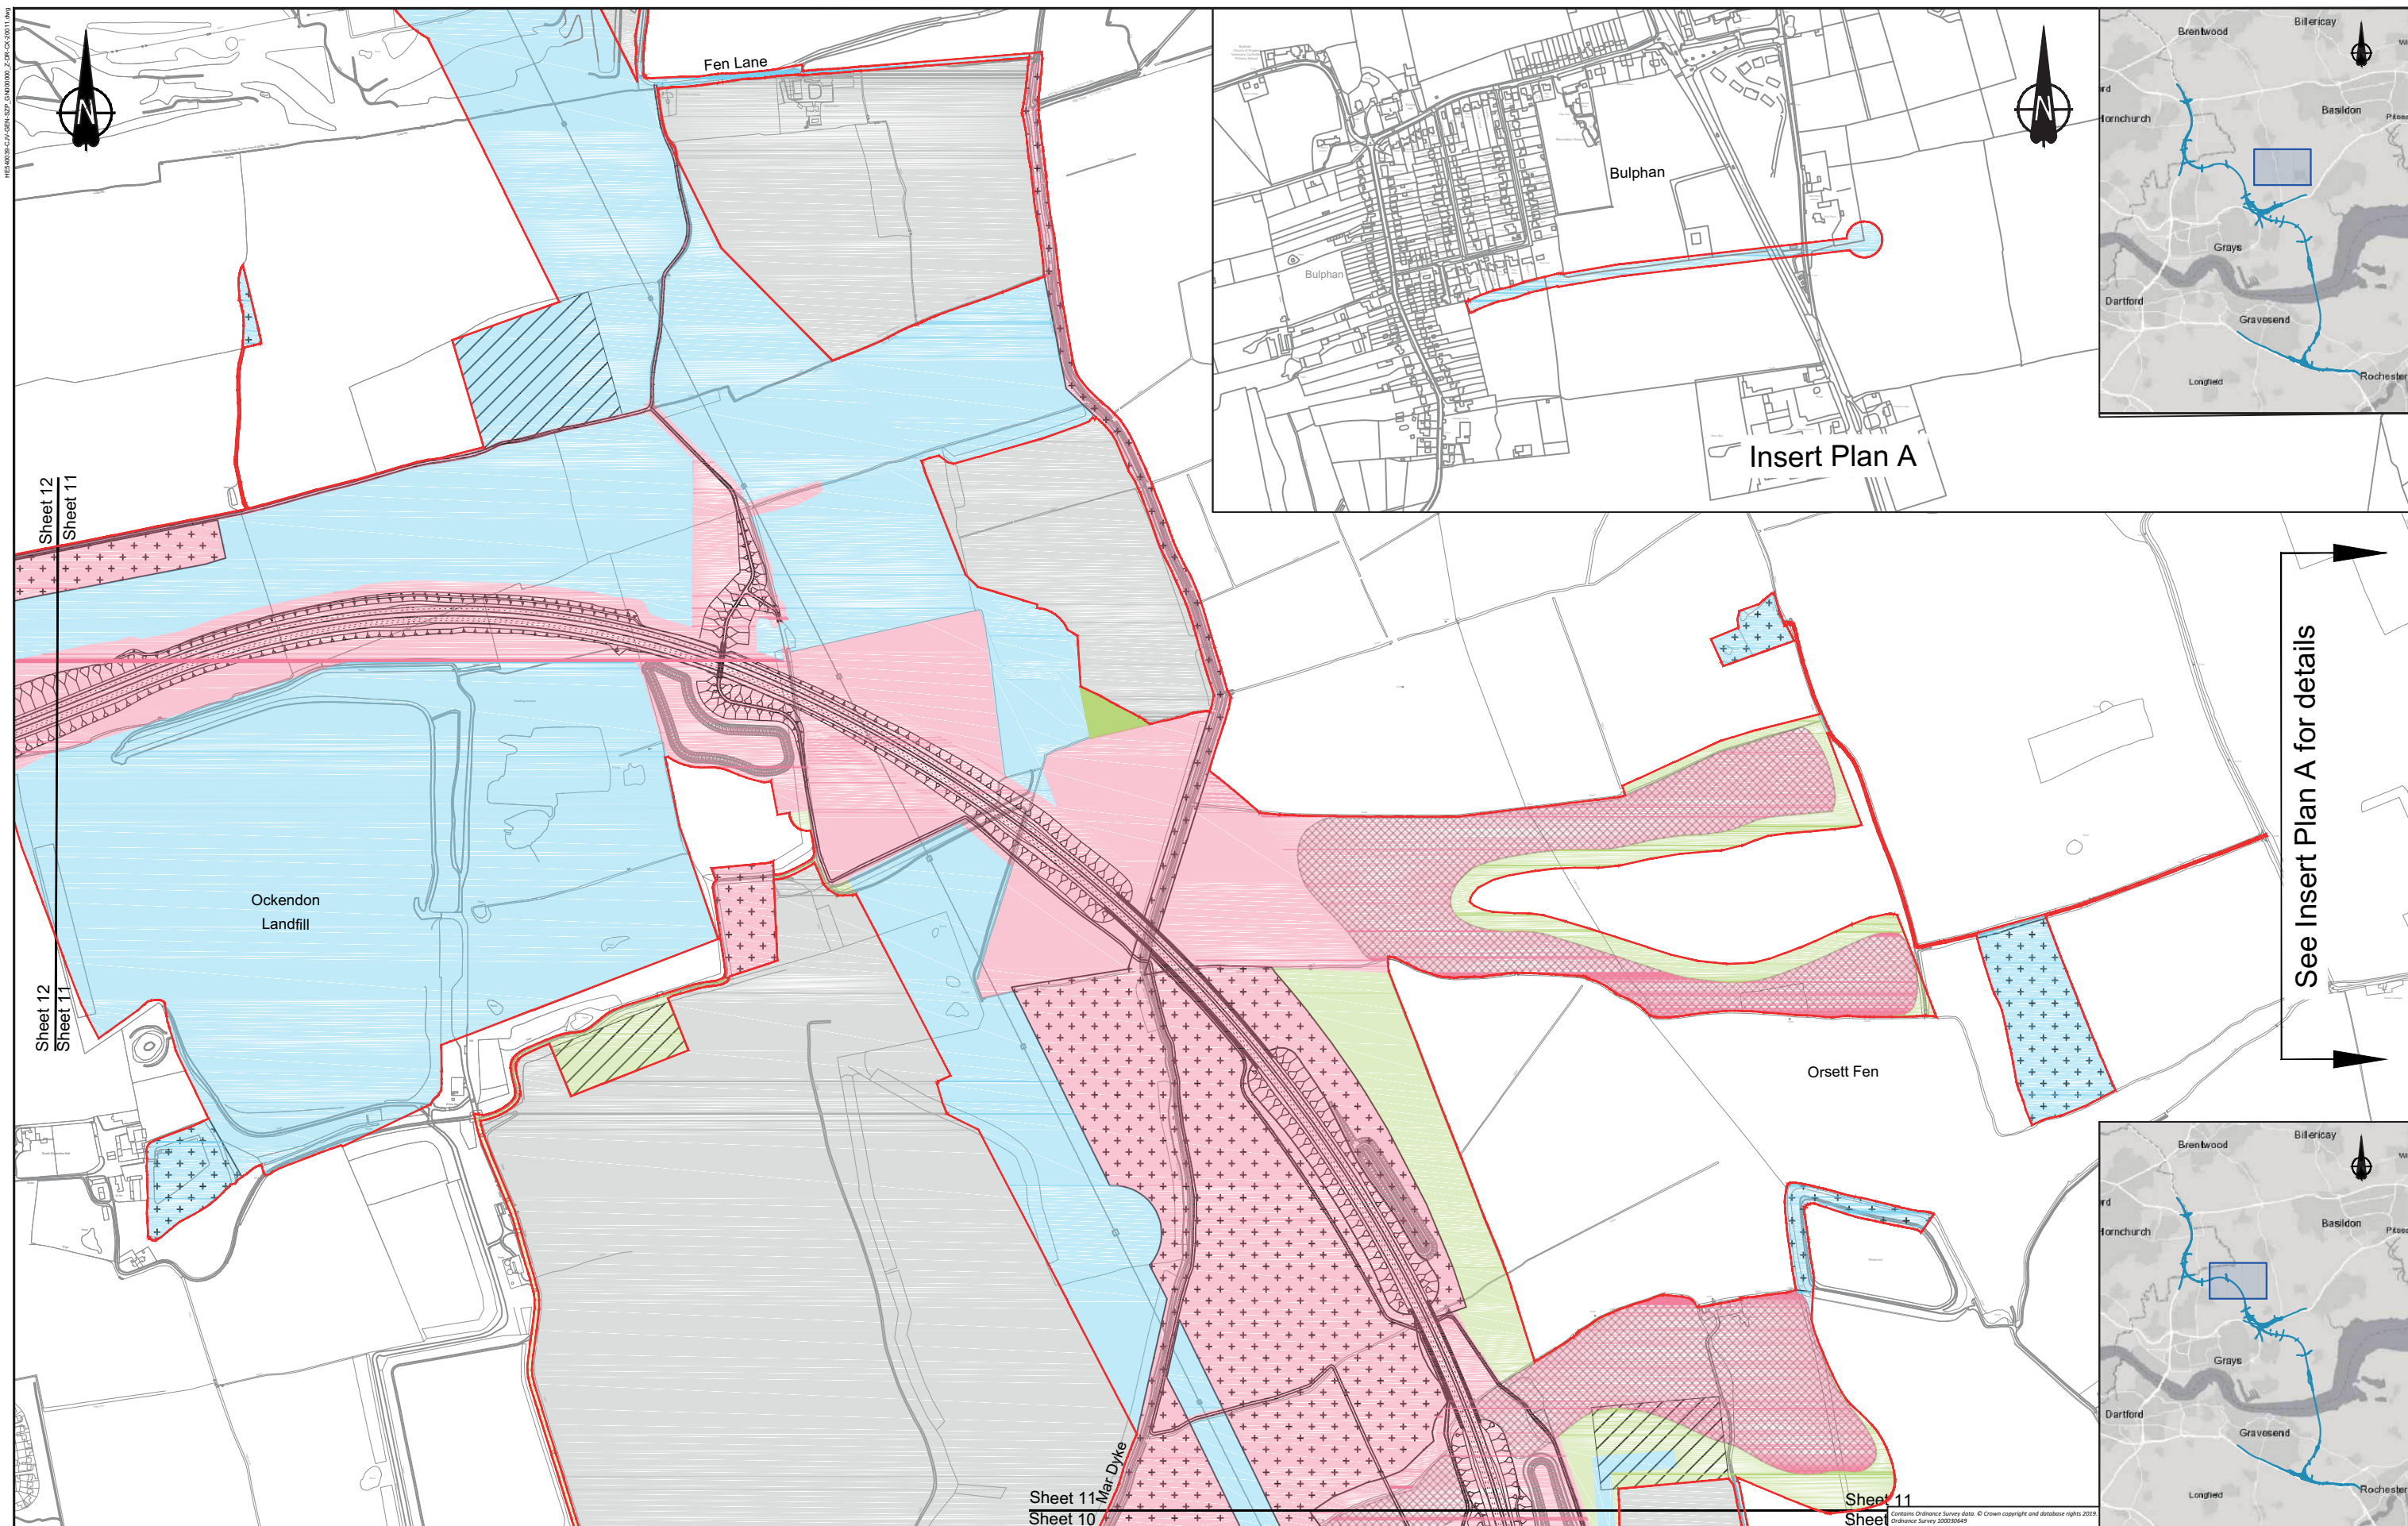


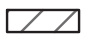


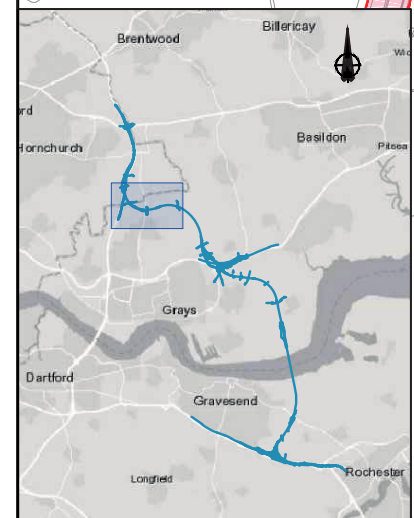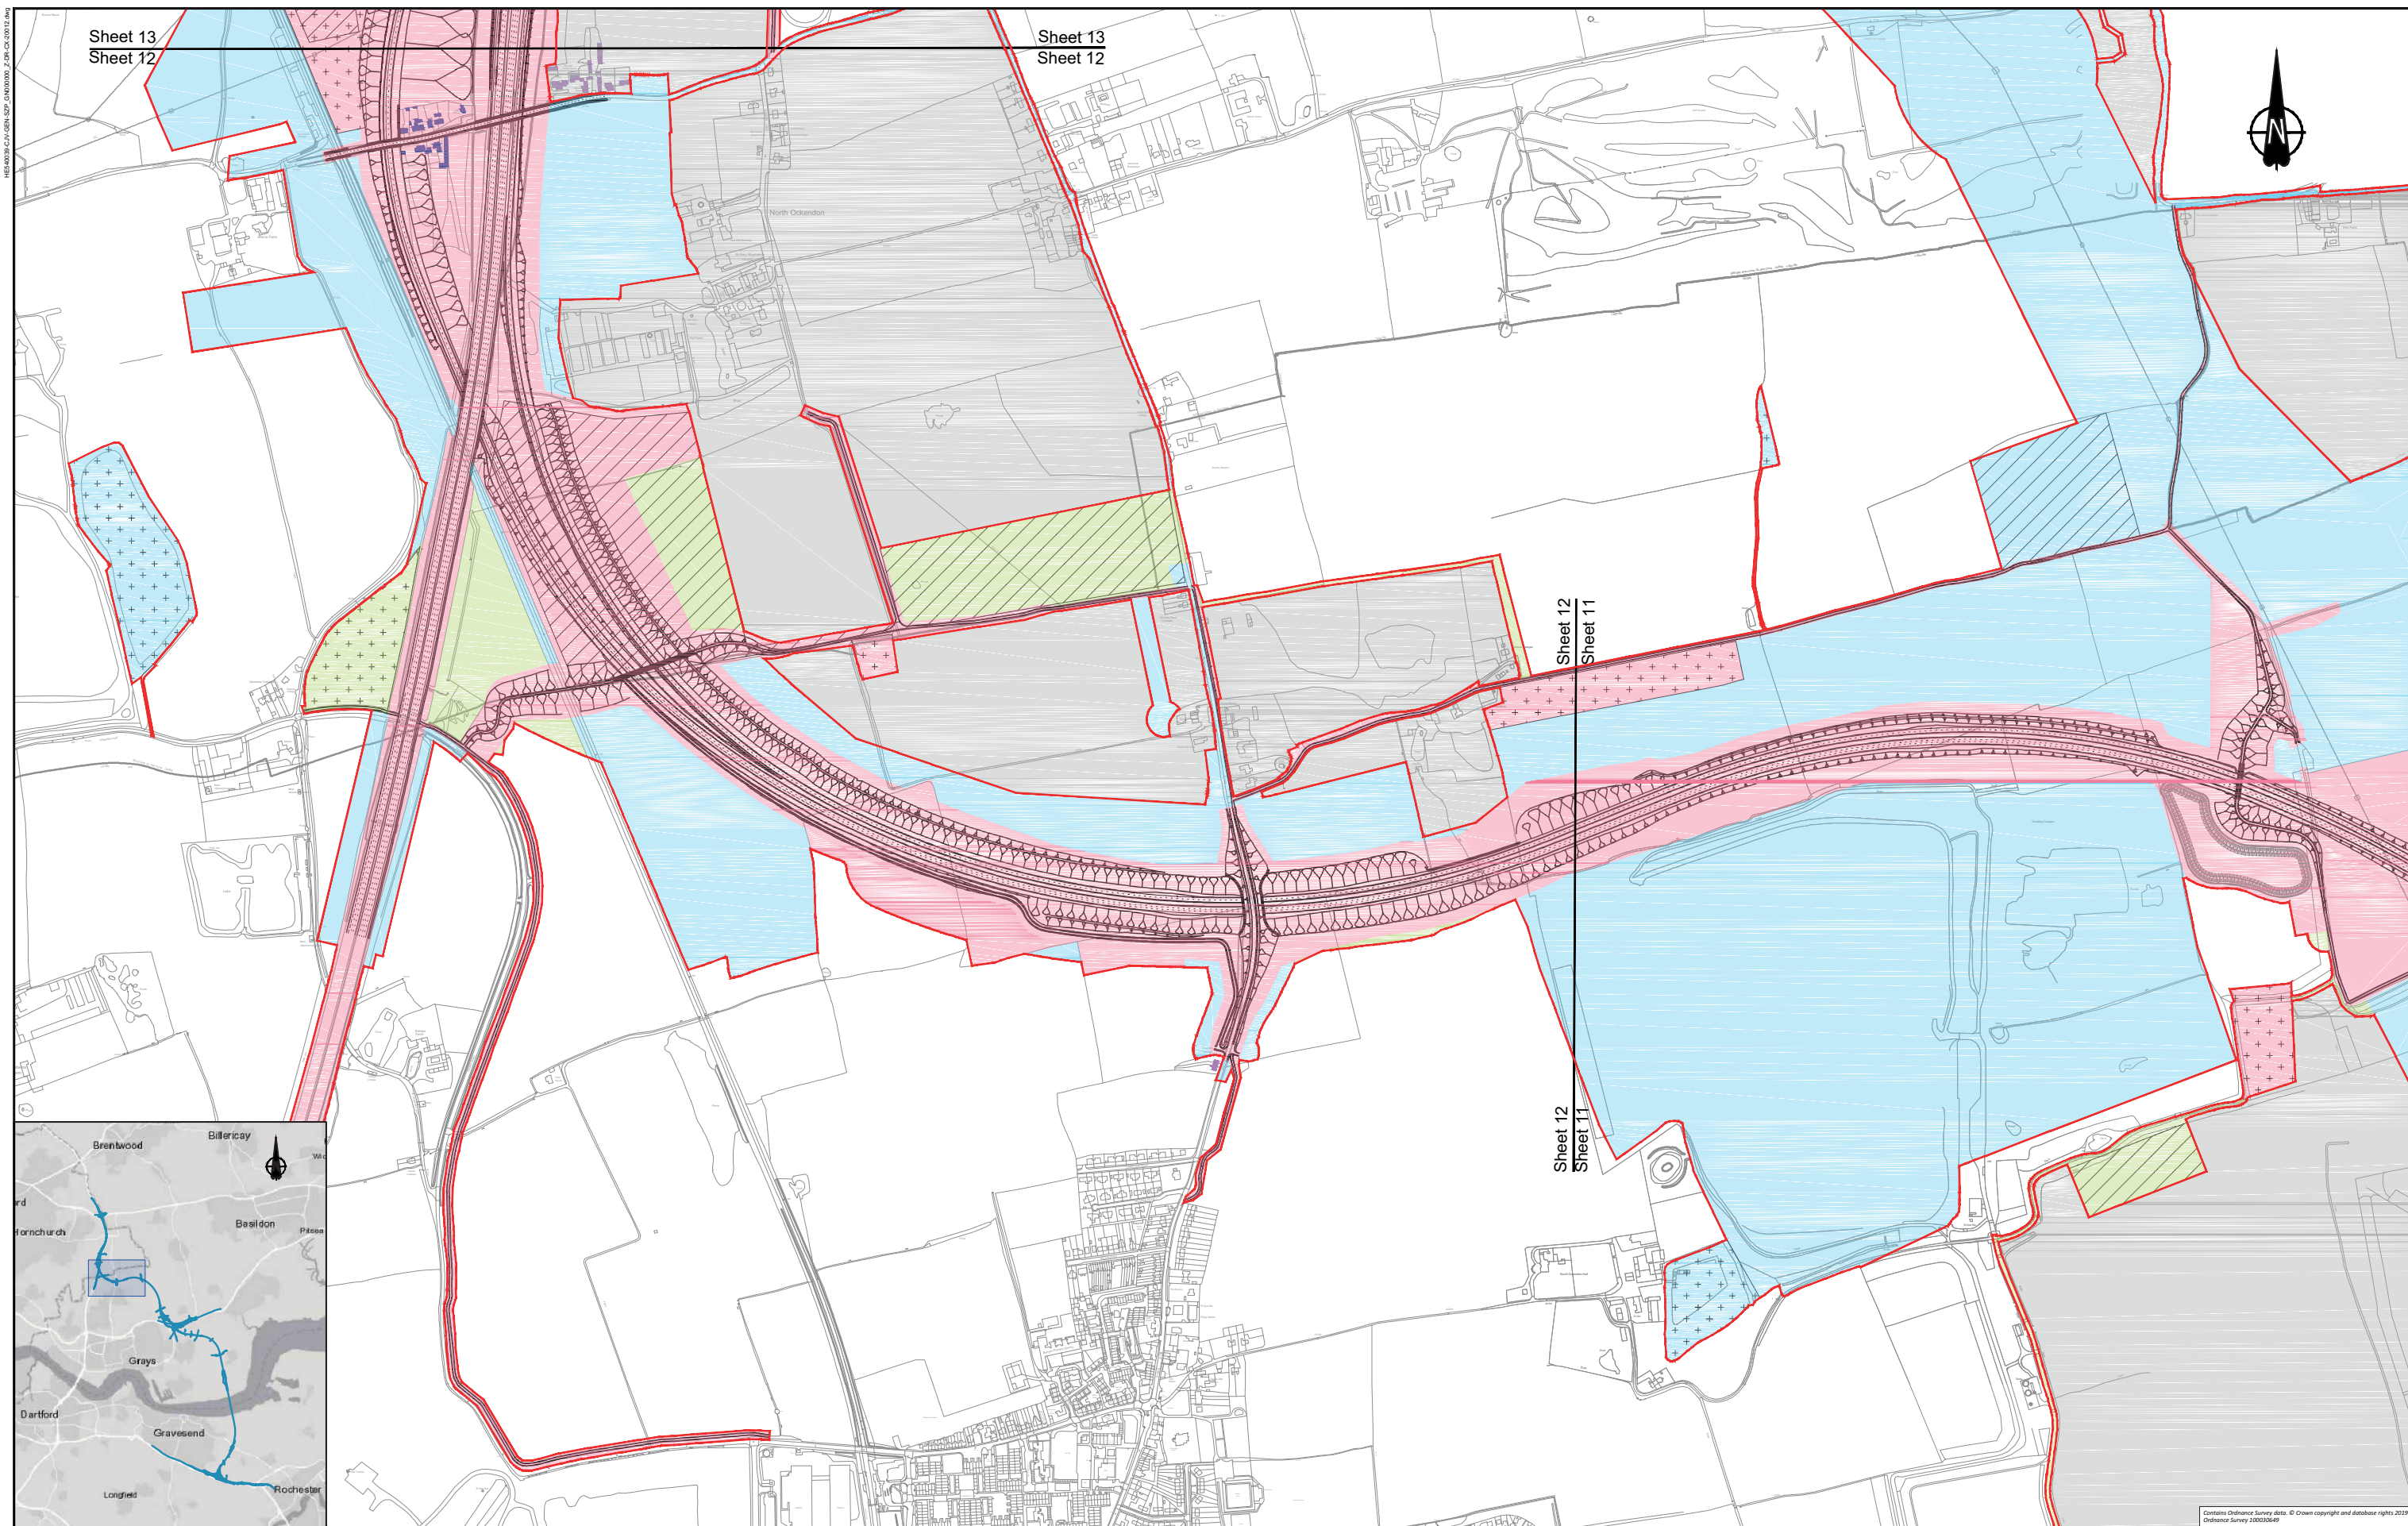


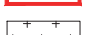
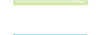
Contains Ordnance Survey data. © Crown copyright and database rights 2019. Ordnance Survey 100039648




LEGEND: Flood compensation area Main works construction compound Development boundary Environmental mitigation		Permanent Acquisition of Subsoil and Rights Permanent Acquisition of Land Temporary Possession of Land Temporary Possession of Land and Permanent Acquisition of Rights		Land not included within the Order Limits Building requiring demolition Building access affected/ building partially affected		 SCALE 1:5000 at A3		 Client		Project LOWER THAMES CROSSING SUPPLEMENTARY CONSULTATION Drawing title	
						PROPOSALS FOR CONSULTATION		LAND USE SHEET 11			



LEGEND:

- | | | | | | |
|---|----------------------------------|---|---|---|--|
|  | Flood compensation area |  | Permanent Acquisition of Subsoil and Rights |  | Land not included within the Order Limits |
|  | Main works construction compound |  | Permanent Acquisition of Land |  | Building requiring demolition |
|  | Development boundary |  | Temporary Possession of Land |  | Building access affected/
building partially affected |
|  | Environmental mitigation |  | Temporary Possession of Land and
Permanent Acquisition of Rights | | |

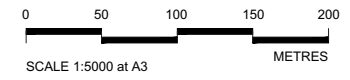

Client 

PROPOSALS FOR CONSULTATION

Project LOWER THAMES CROSSING
SUPPLEMENTARY CONSULTATION

Drawing title **LAND USE SHEET 12**



Contains Ordnance Survey data. © Crown copyright and database rights 2019. Ordnance Survey 100030689

Sheet 14
Sheet 13


Sheet 14
Sheet 13

Sheet 13
Sheet 12

Sheet 13
Sheet 12

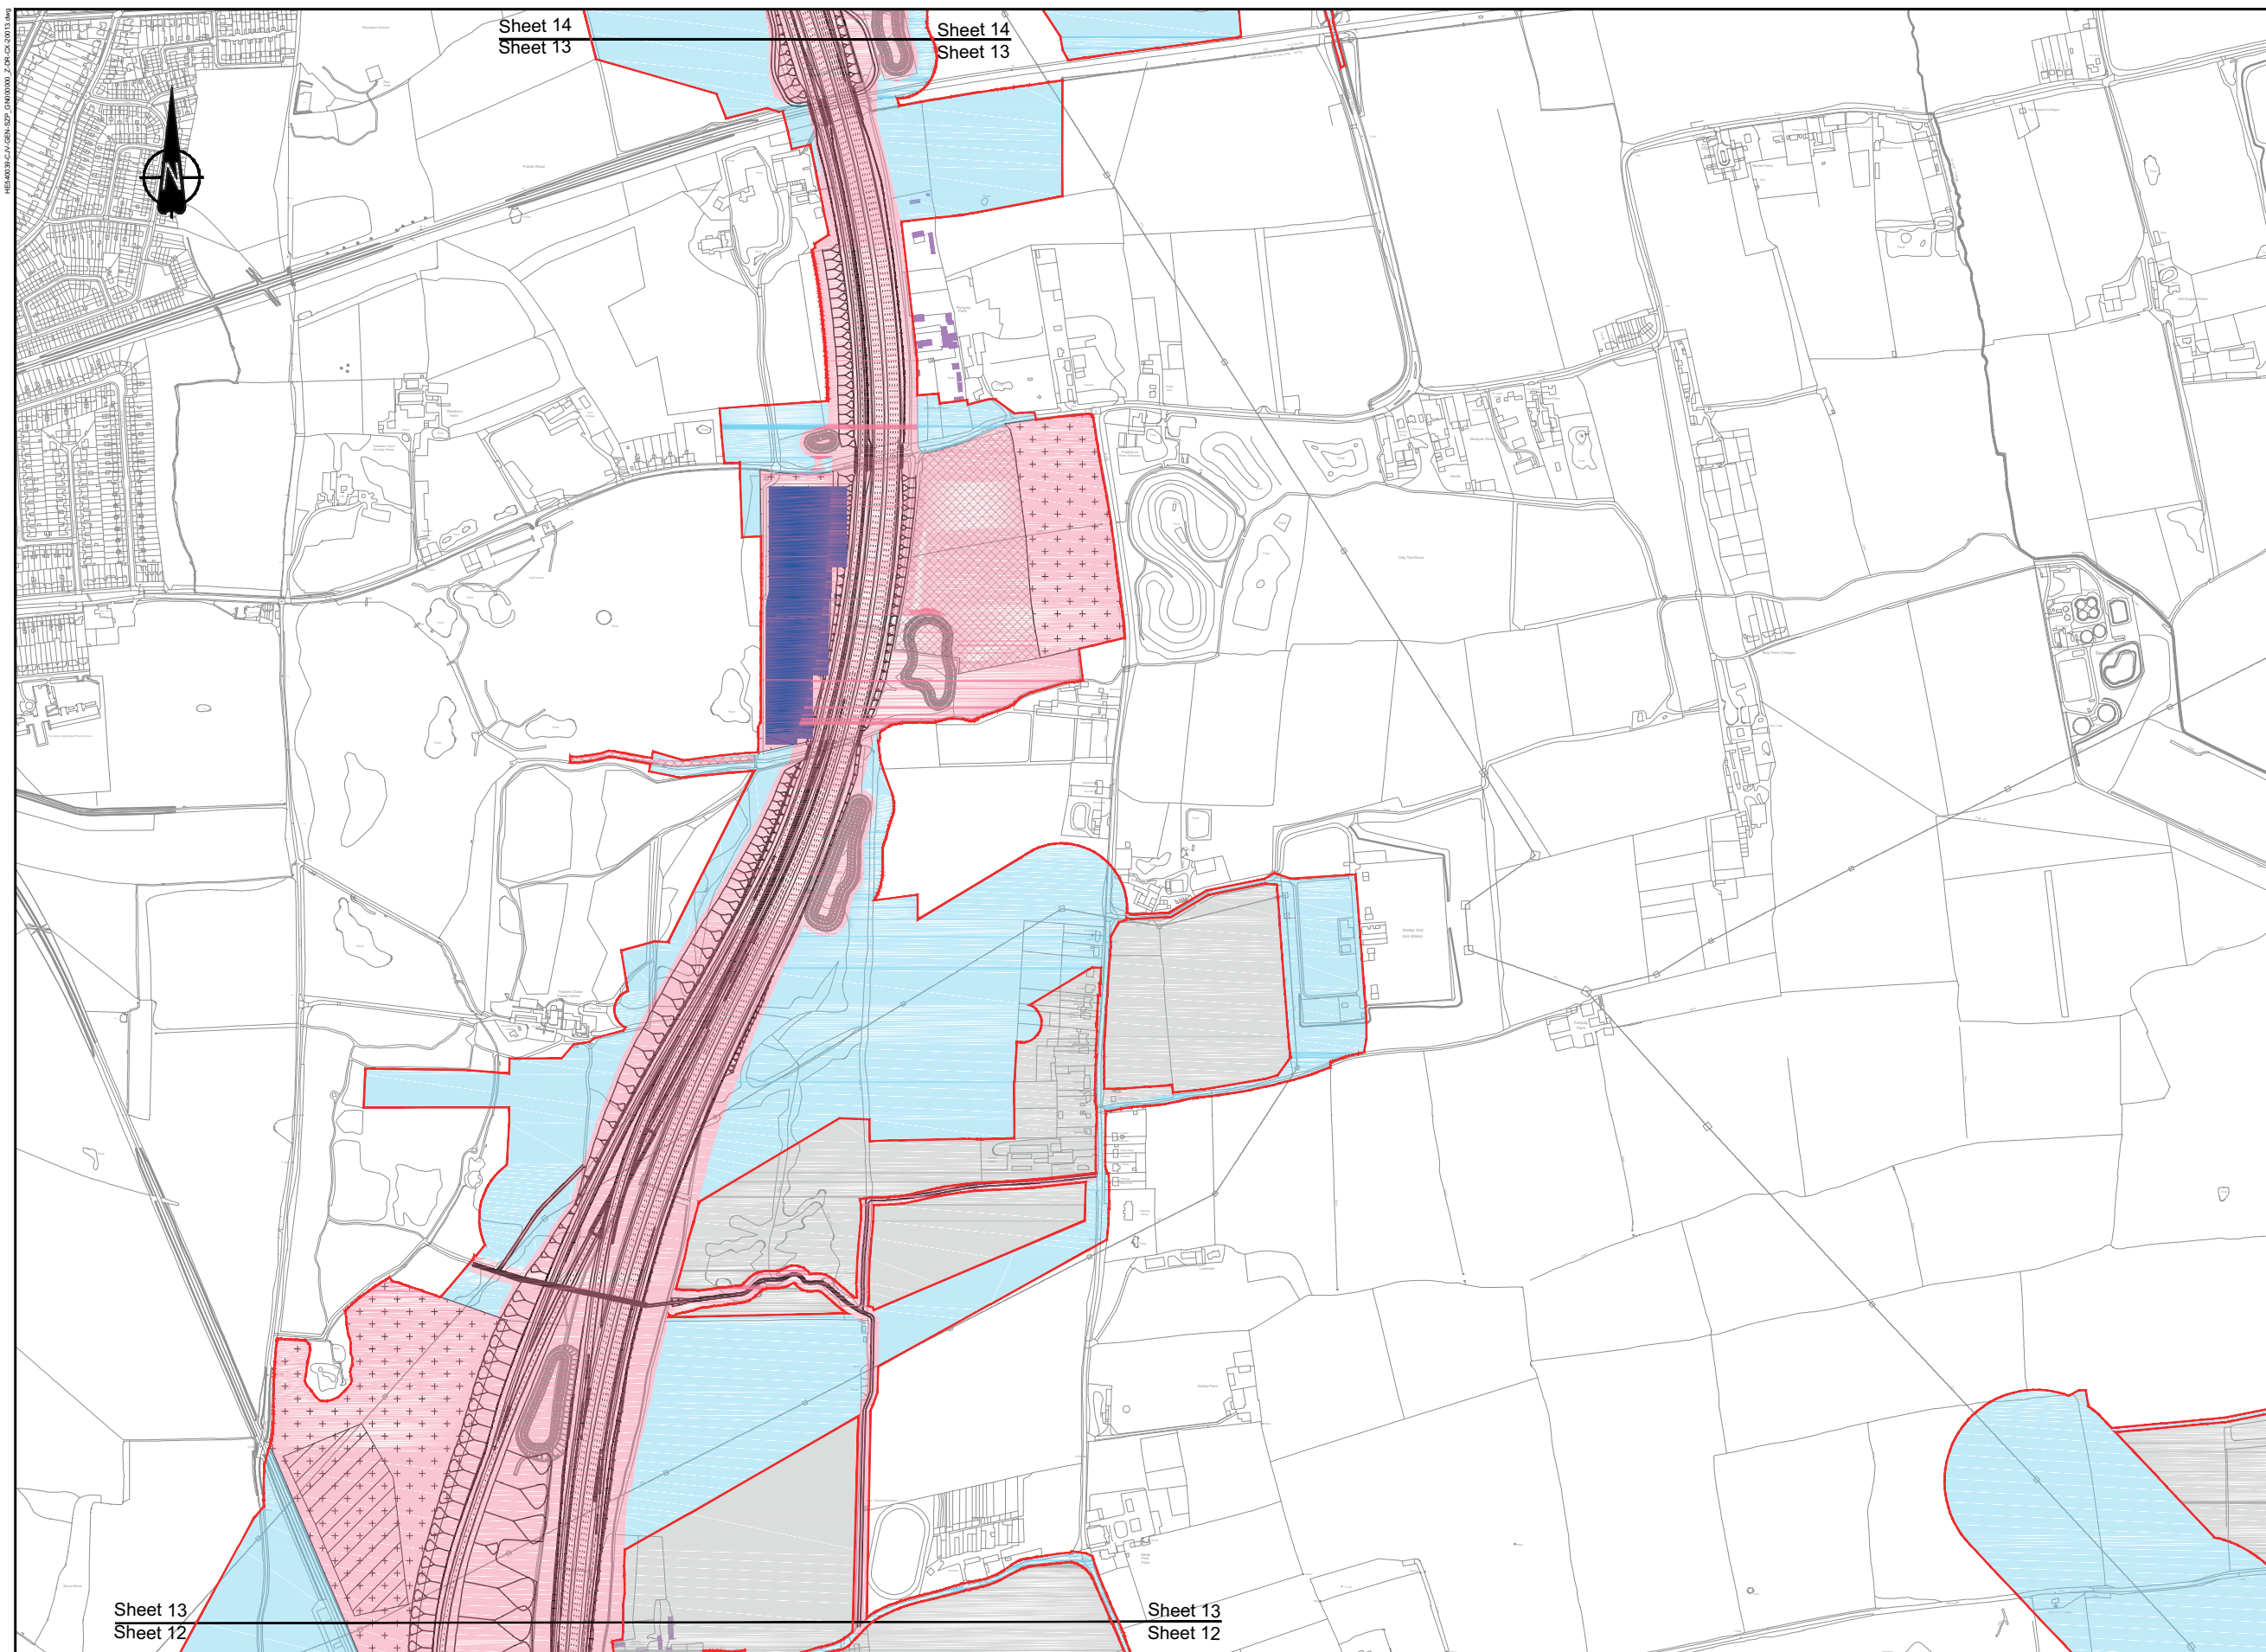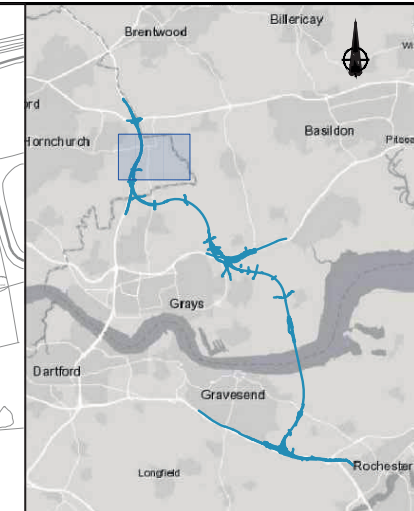

LEGEND:	
	Flood compensation area
	Main works construction compound
	Development boundary
	Permanent Acquisition of Subsoil and Rights
	Permanent Acquisition of Land
	Temporary Possession of Land
	Temporary Possession of Land and Permanent Acquisition of Rights
	Land not included within the Order Limits
	Building requiring demolition
	Building access affected/ building partially affected
	Environmental mitigation

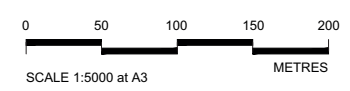



Client

PROPOSALS FOR CONSULTATION




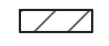


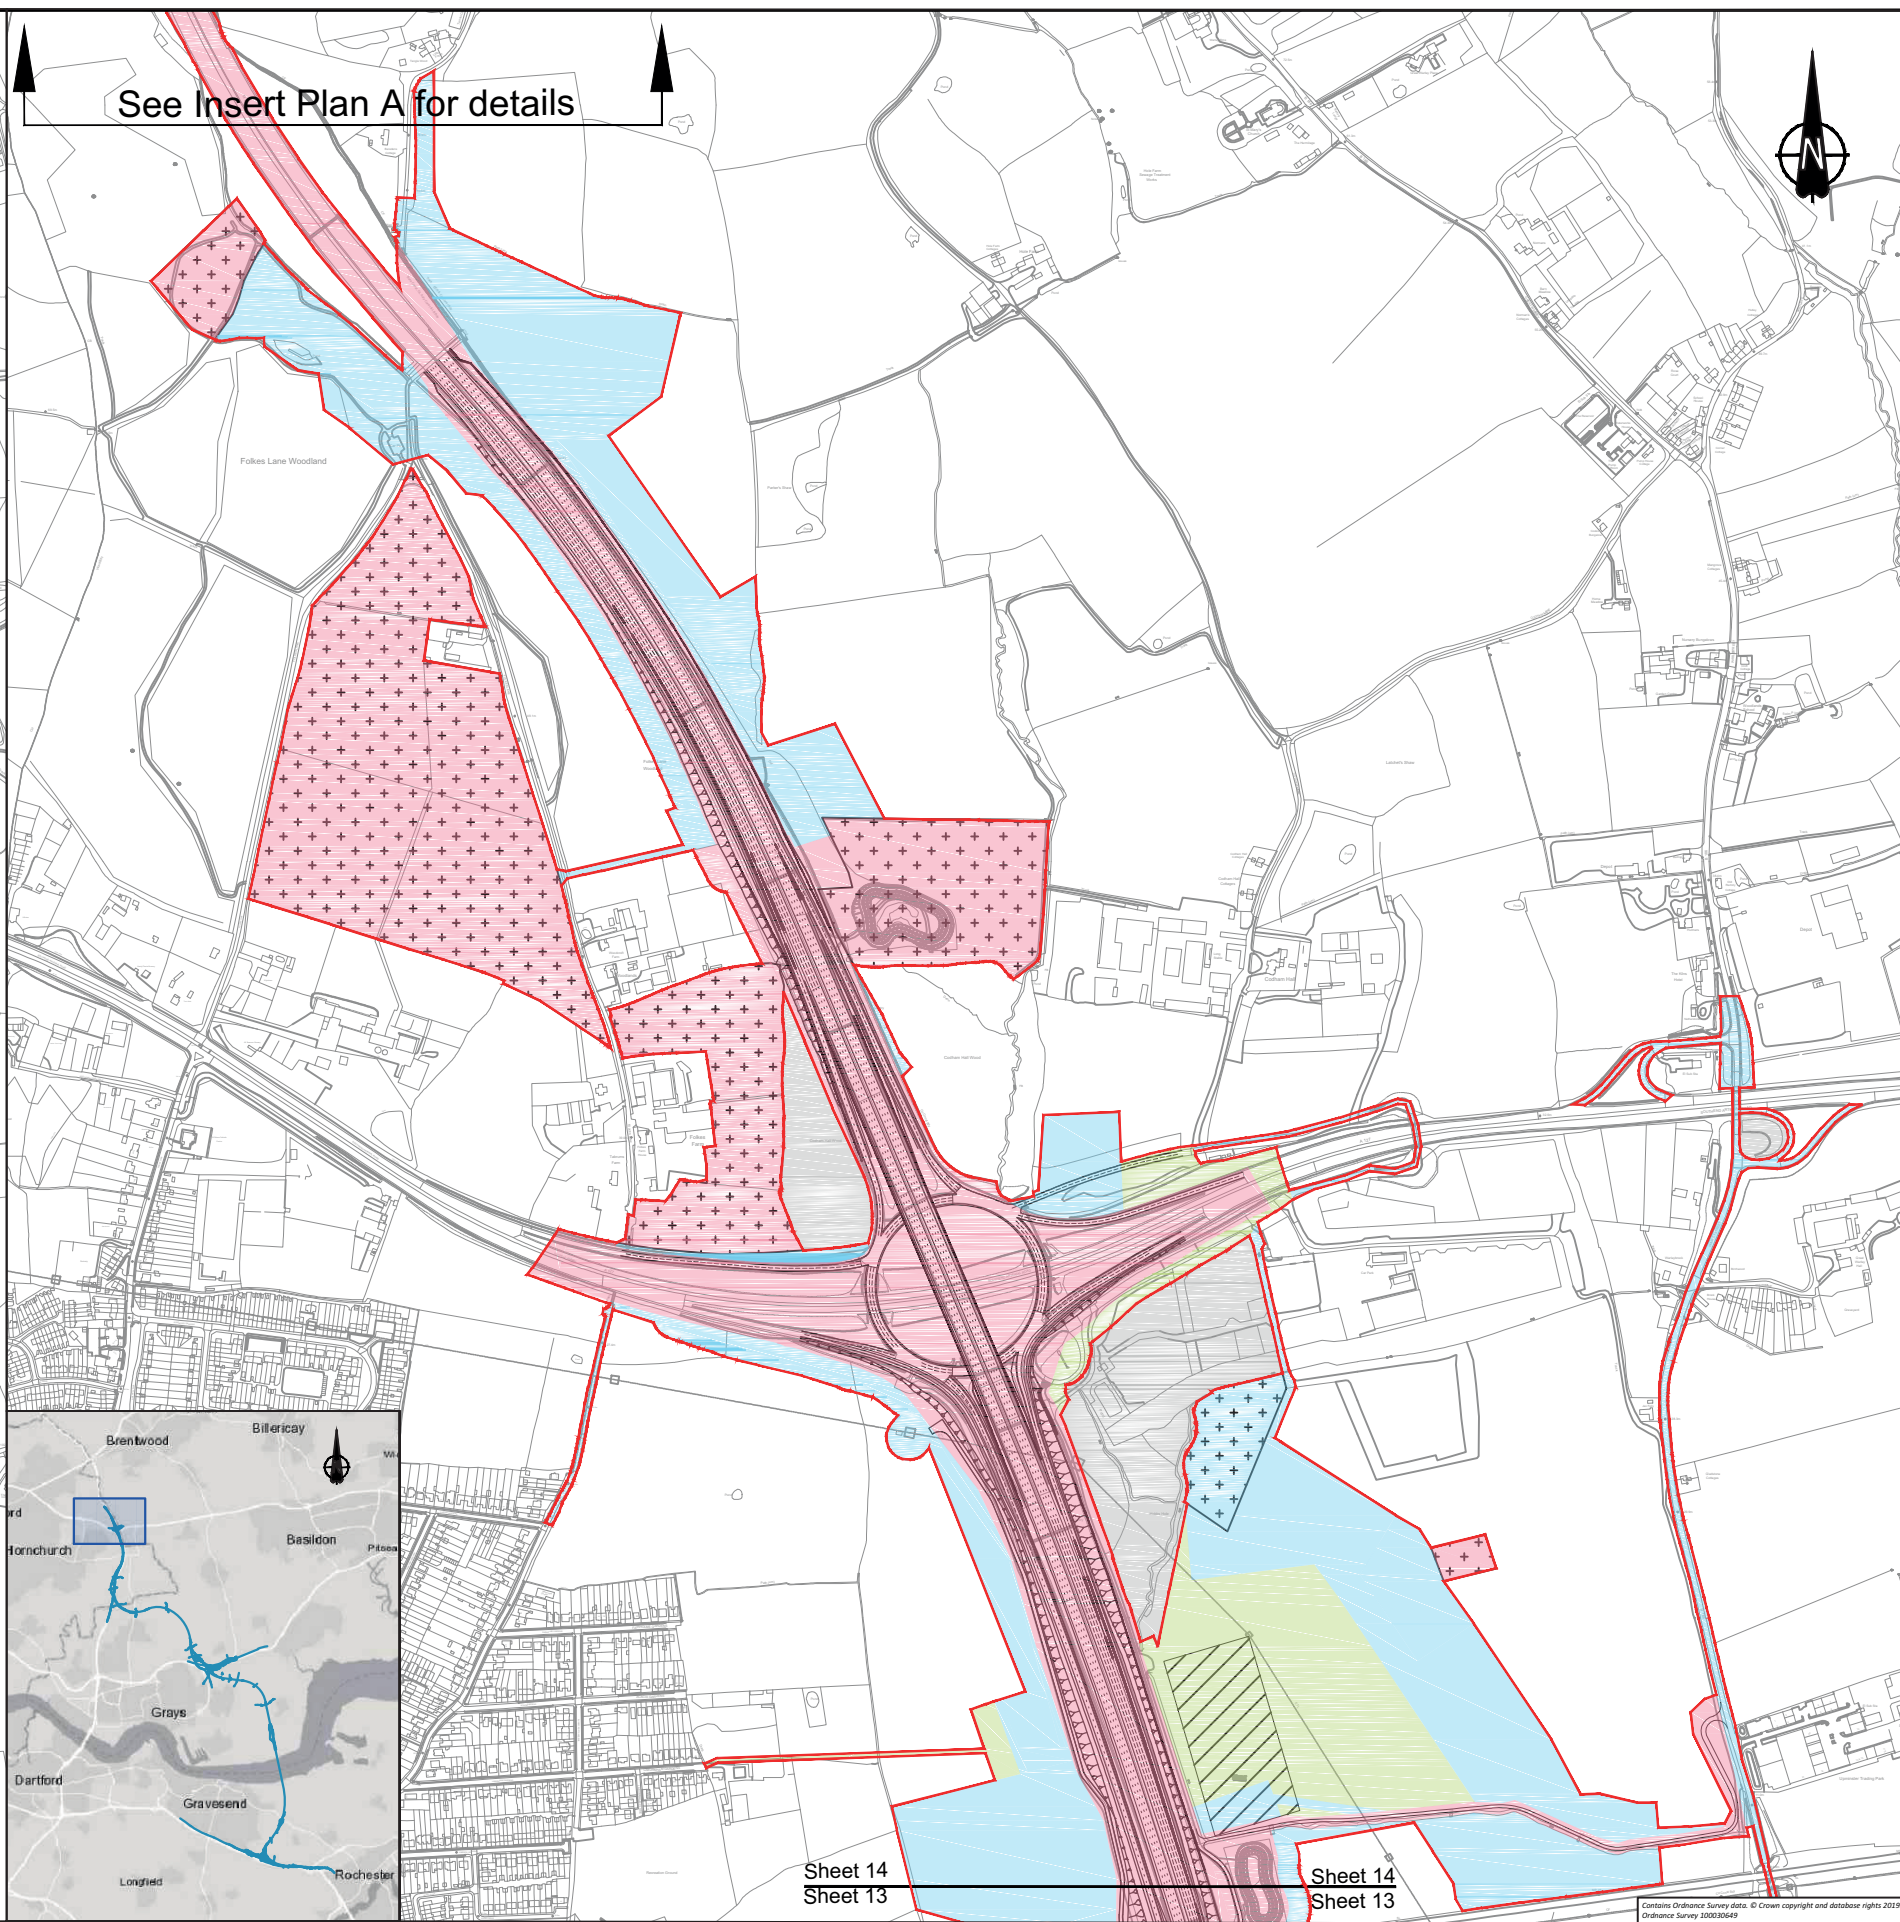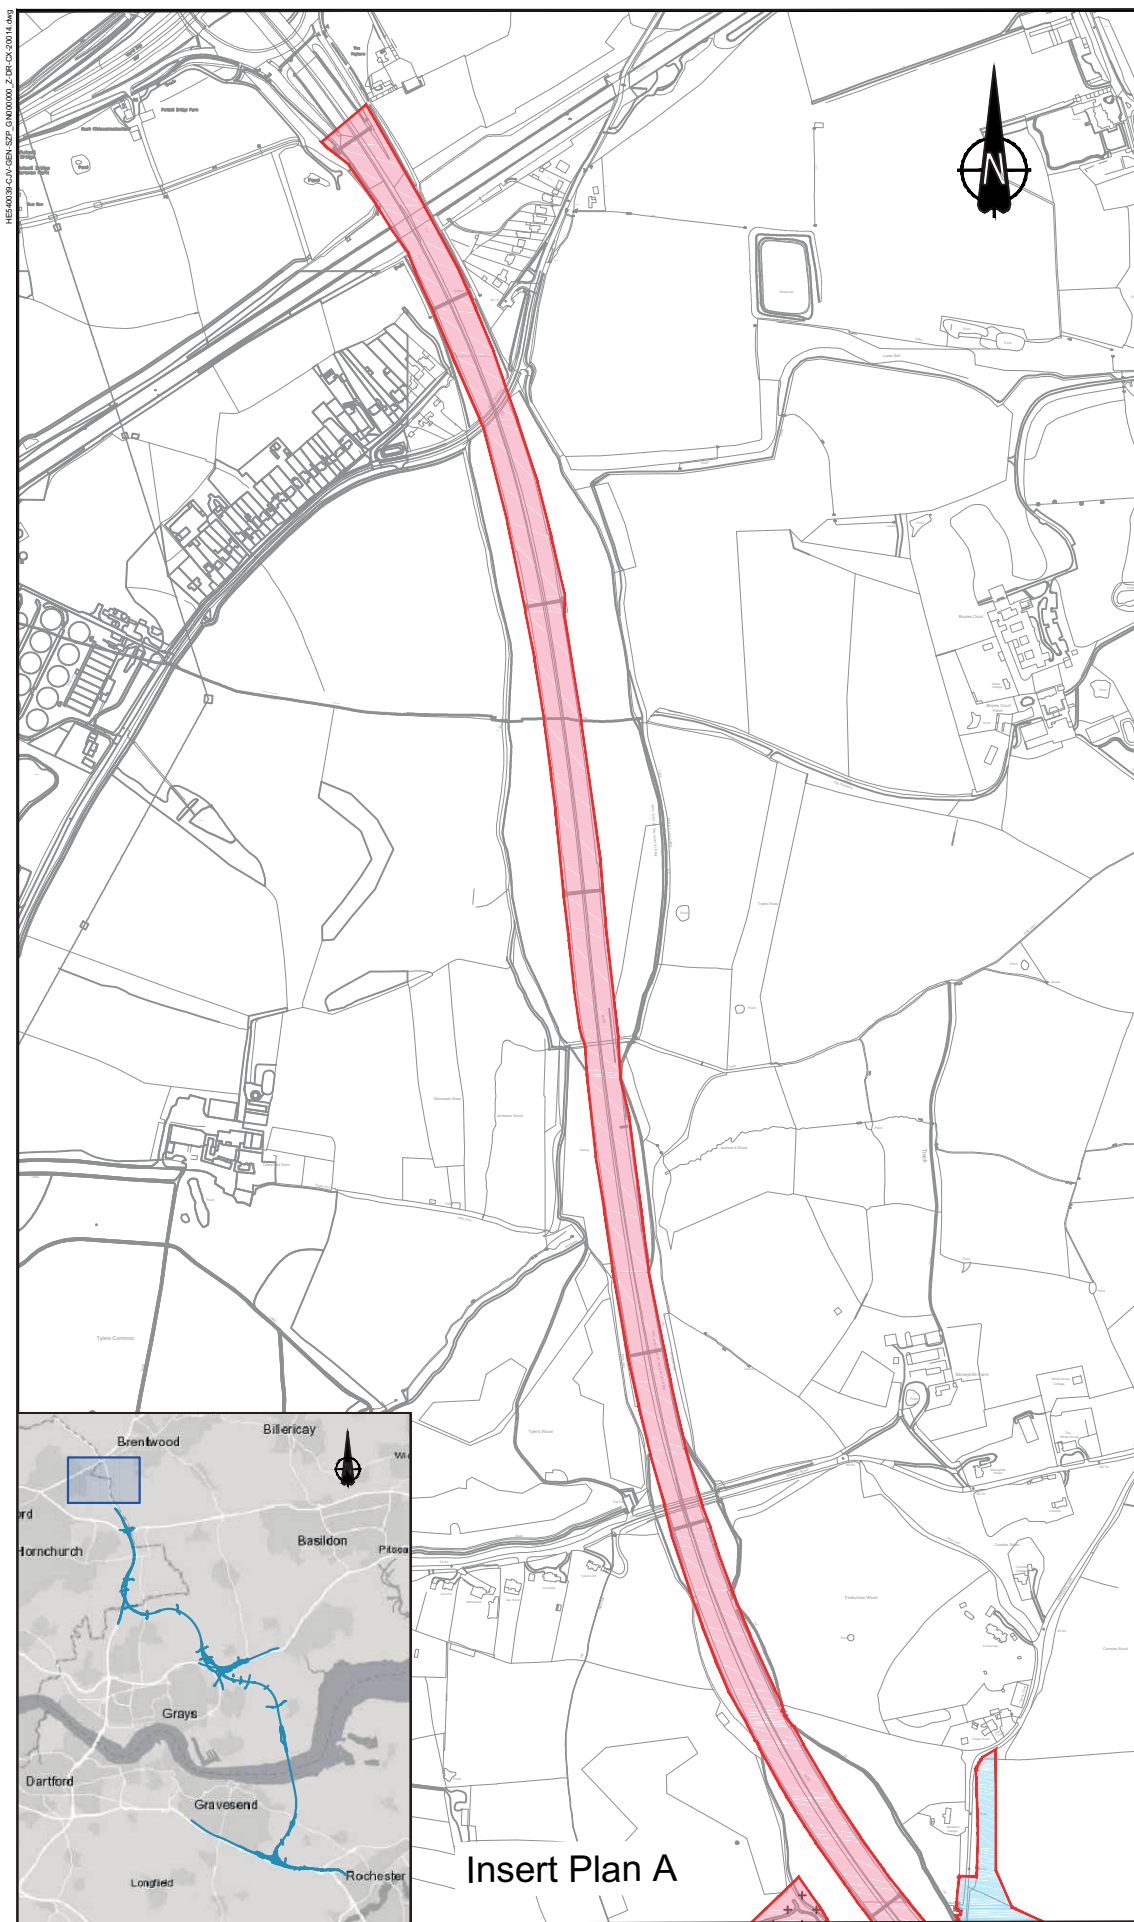




Project LOWER THAMES CROSSING SUPPLEMENTARY CONSULTATION


Drawing title **LAND USE SHEET 13**


Contains Ordnance Survey data. © Crown copyright and database rights 2019. Ordnance Survey 100035648

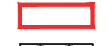

LEGEND:

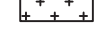- | | | |
|--|---|--|
|  Flood compensation area |  Permanent Acquisition of Subsoil and Rights |  Land not included within the Order Limits |
|  Main works construction compound |  Permanent Acquisition of Land |  Building requiring demolition |
|  Development boundary |  Temporary Possession of Land |  Building access affected/
building partially affected |
|  Environmental mitigation |  Temporary Possession of Land and
Permanent Acquisition of Rights | |

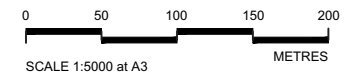

 PROPOSALS FOR CONSULTATION	Client Project LOWER THAMES CROSSING SUPPLEMENTARY CONSULTATION Drawing title
	LAND USE SHEET 14