**SAFETY, HEALTH AND ENVIRONMENTAL INFORMATION BOX**

IT IS ASSUMED THAT ALL WORKS ON THIS DRAWING WILL BE CARRIED OUT BY A COMPETENT CONTRACTOR WORKING WHERE APPROPRIATE, TO AN APPROPRIATE METHOD STATEMENT.

THIS DRAWING IS TO BE USED ONLY FOR THE PURPOSE OF ISSUE THAT IT WAS ISSUED FOR AND IS SUBJECT TO AMENDMENT.

EXCEPTIONAL RISKS RELATING TO THE WORKS ASSOCIATED WITH THIS DRAWING ARE IDENTIFIED BELOW.

- NOTES**
- THIS DRAWING REPRESENTS A PRELIMINARY DESIGN AND WILL BE SUBJECT TO DETAILED DESIGN DEVELOPMENT IN ACCORDANCE WITH THE PROVISIONS OF THE DEVELOPMENT CONSENT ORDER INCLUDING AS A RESPONSE TO FEEDBACK FROM STATUTORY CONSULTATION. ALL PROPOSED FEATURES ARE INDICATIVE AT THIS STAGE AND SUBJECT TO CHANGE. THIS DRAWING IS PROVIDED FOR STATUTORY CONSULTATION PURPOSES ONLY.
 - DO NOT SCALE FROM THIS DRAWING. USE ONLY PRINTED DIMENSIONS.
 - ALL DIMENSIONS, CHAINAGES, LEVELS AND COORDINATES ARE IN METRES UNLESS DEFINED OTHERWISE.

- KEY**
- draft Order Limits
 - LAND SURROUNDED BY, BUT NOT INCLUDED WITHIN THE draft Order Limits
 - SOUTH DOWNS NATIONAL PARK BOUNDARY
 - NEW OR REALIGNED PUBLIC HIGHWAY
 - NEW OR REALIGNED PRIVATE ACCESS
 - EXISTING PUBLIC RIGHT OF WAY FOOTWAY
 - EXISTING PUBLIC RIGHT OF WAY BRIDLEWAY
 - NEW/REALIGNED PUBLIC RIGHT OF WAY
 - PROPOSED FOOTWAY / CYCLEWAY
 - EXISTING WATERCOURSE
 - REALIGNED WATERCOURSE
 - RETAINED / PROPOSED HEADWALL
 - PROPOSED DITCH
 - WATER FLOW DIRECTION
 - PROPOSED ATTENUATION DRAINAGE POND
 - PROPOSED FLOODPLAIN COMPENSATION STORAGE AREAS
 - PROPOSED DRAINAGE FILTER PIPE
 - PROPOSED DRAINAGE CHAMBER
 - PROPOSED DRAINAGE OUTFALL
 - EXISTING GROUND CONTOURS
 - PROPOSED EMBANKMENT
 - PROPOSED CUTTING
 - PROPOSED VERGE
 - PROPOSED LAY-DOWN AREAS
 - ADDITIONAL AREAS REQUIRED FOR UTILITY DIVERSIONS
 - PROPOSED SITE COMPOUND
 - PROPOSED RAISED DRAINAGE BERM
 - PROPOSED RETAINING WALL
 - PROPOSED ATTENUATION DRAINAGE POND ACCESS
 - PROPOSED DRAINAGE CARRIER PIPE

REVISION DETAILS			
By	Check	Date	Suffix
SMG	DB	22/12/21	P01
SMG	DB	06/01/22	P02

Purpose of Issue: **SUITABLE FOR STAGE APPROVAL**

Client: NATIONAL HIGHWAYS
 Bridge House
 1 Walnut Tree Close
 Guildford
 Surrey

Working on behalf of **national highways**

Project Title: **A27 Arundel Bypass**

Drawing Title: **GENERAL ARRANGEMENT PLAN SHEET 3 OF 9**

Designed GV	Drawn SMG	Checked GD	Approved DB	Date 06/01/22
Internal Project No. 80642441			Suitability S4	
Scale @ A1 1:2500			Volume Highways General	


THIS DOCUMENT HAS BEEN PREPARED PURSUANT TO AND SUBJECT TO THE TERMS OF AECOM'S APPOINTMENT BY ITS CLIENT. AECOM ACCEPTS NO LIABILITY FOR ANY USE OF THIS DOCUMENT OTHER THAN BY ITS ORIGINAL CLIENT OR FOLLOWING AECOM'S EXPRESS AGREEMENT TO SUCH USE, AND ONLY FOR THE PURPOSES FOR WHICH IT WAS PREPARED AND PROVIDED.



BAM Nuttall Limited
 St James House
 Knoll Road
 Camberley
 GU15 3XW
 www.bamnuttall.co.uk

AECOM
 Unit 216 Bedford Heights
 Brooklands Drive
 Bedford MK41 7PH
 Tel: +44 1234 349 641
 www.aecom.com

Drawing Number HE551523	Highways England PIN BAM	1 Originator -HGN-	1 Volume -CH-0133	Rev P02
Location ZZ		I Type -DR-		I Number CH-0133

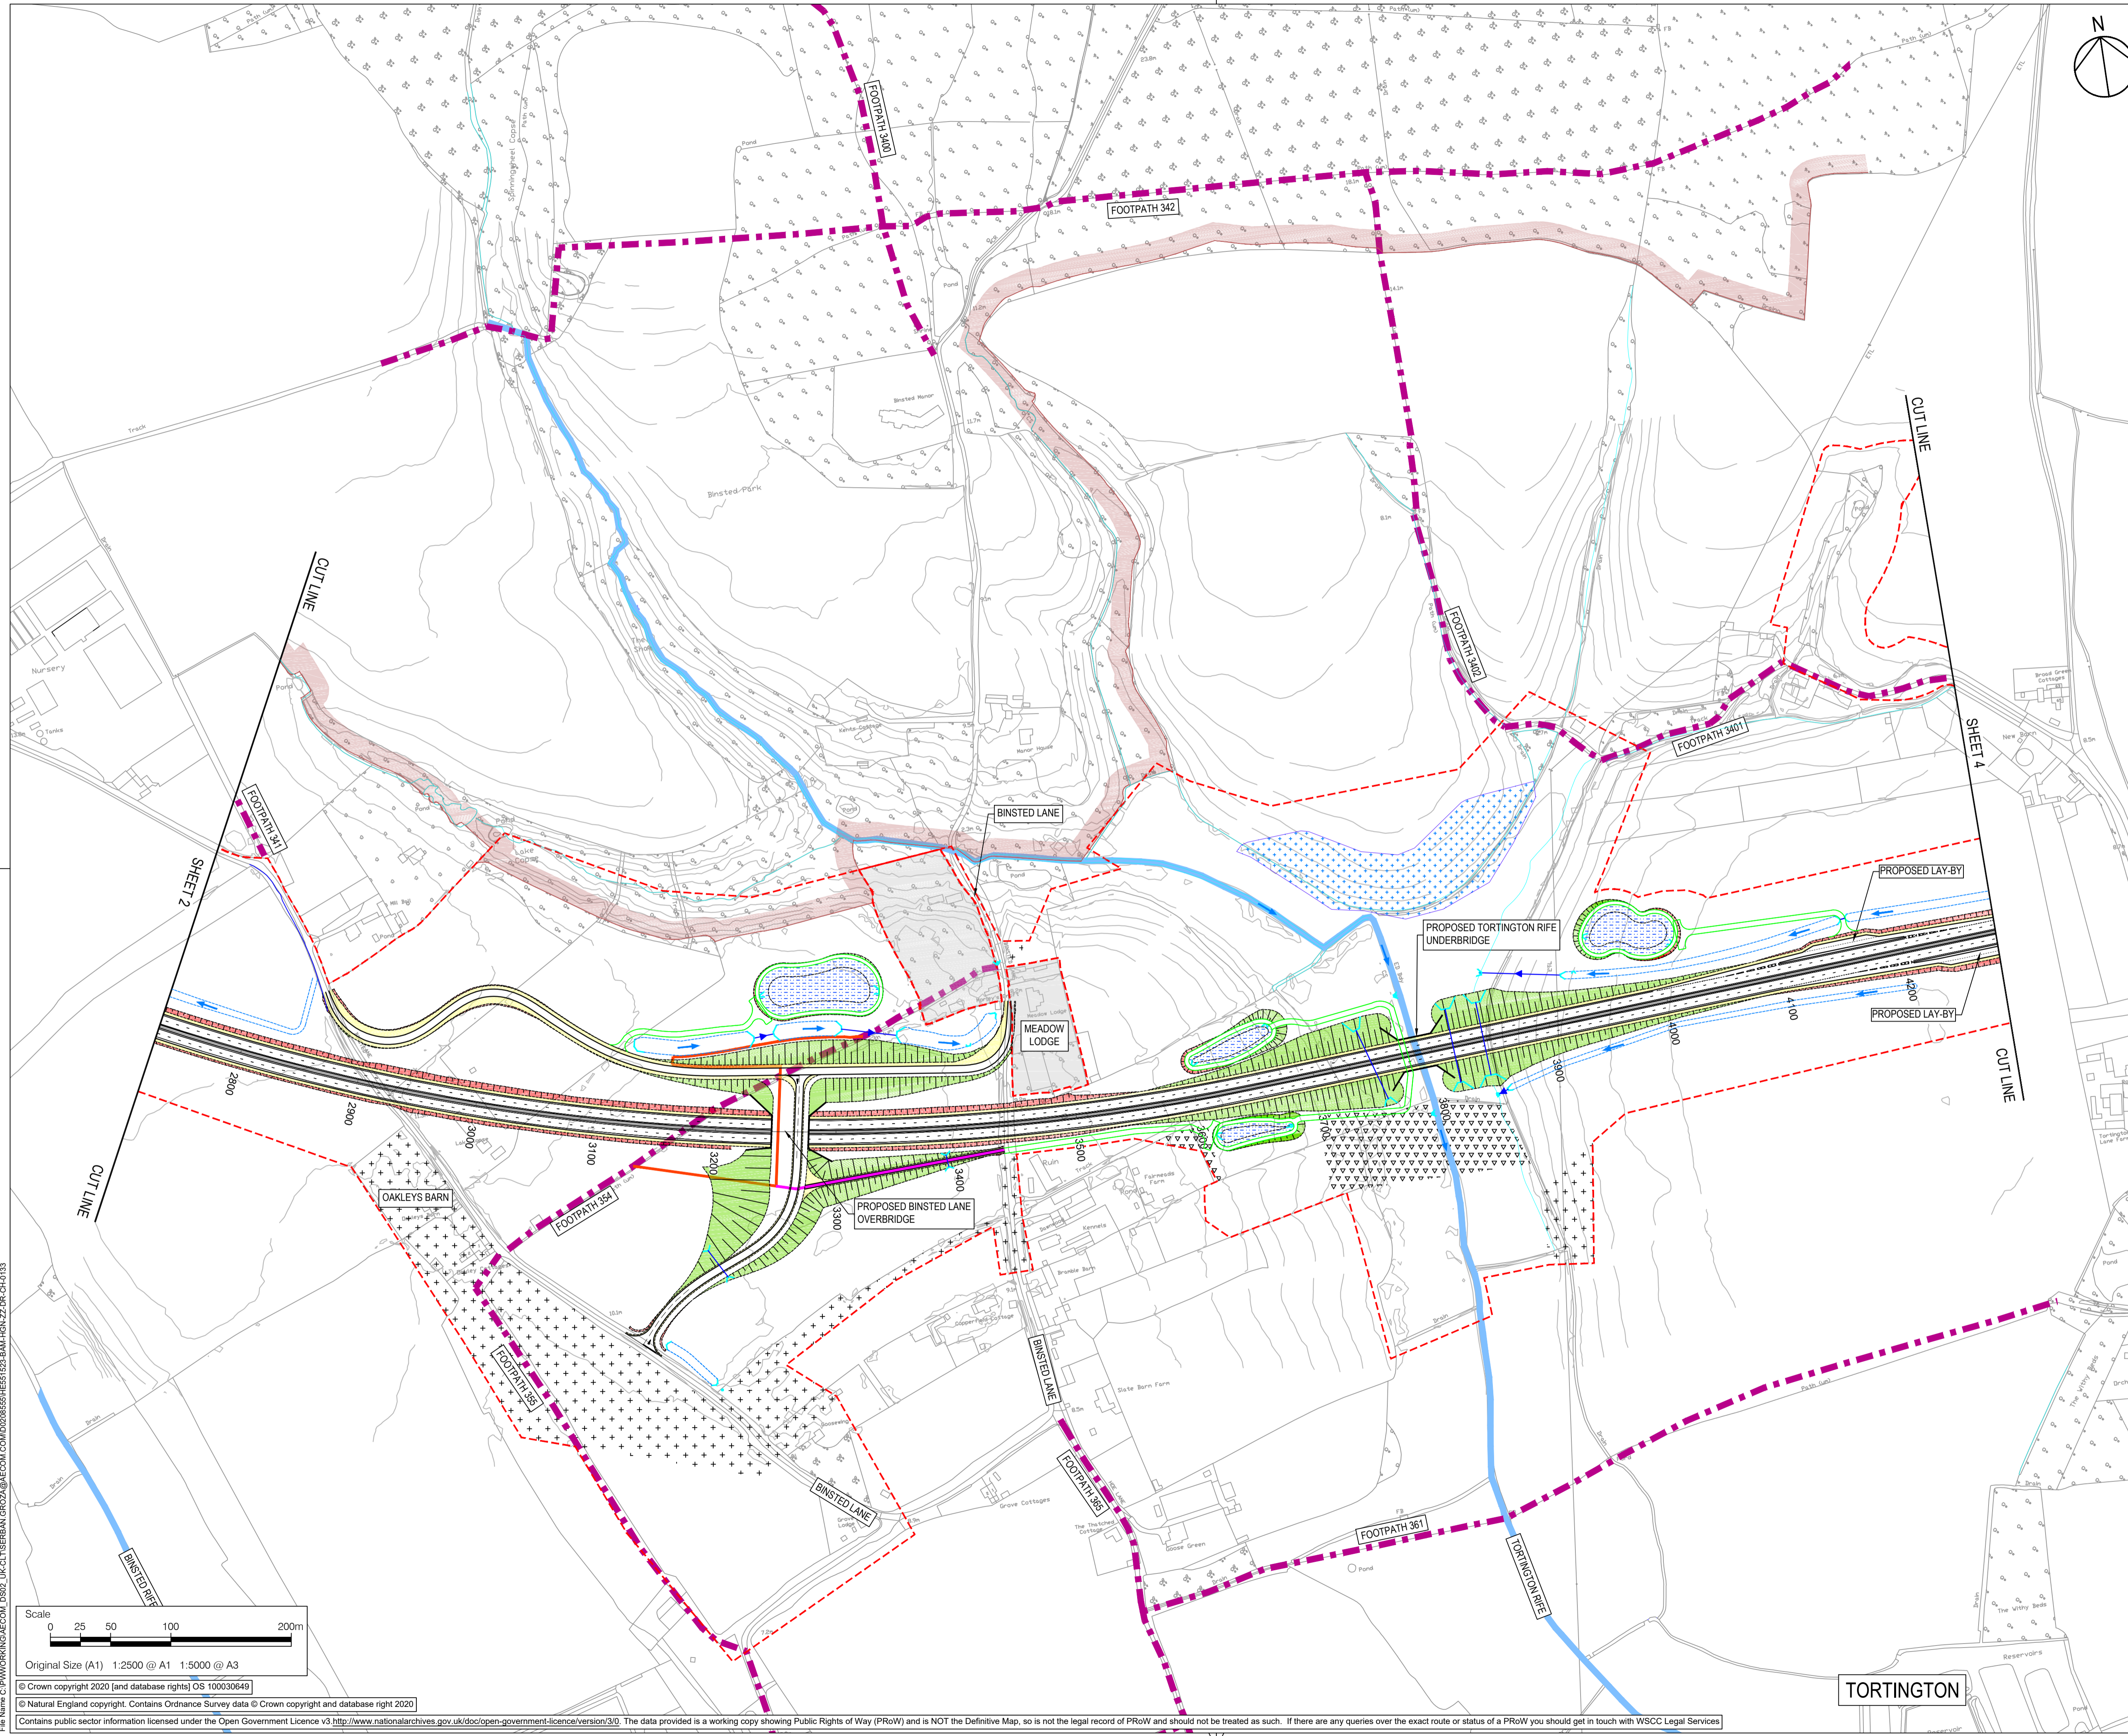

Scale: 0 25 50 100 200m

Original Size (A1) 1:2500 @ A1 1:5000 @ A3

© Crown copyright 2020 [and database rights] OS 100030649

© Natural England copyright. Contains Ordnance Survey data © Crown copyright and database right 2020

Contains public sector information licensed under the Open Government Licence v3 <http://www.nationalarchives.gov.uk/doc/open-government-licence/version/3/>. The data provided is a working copy showing Public Rights of Way (PRoW) and is NOT the Definitive Map, so is not the legal record of PRoW and should not be treated as such. If there are any queries over the exact route or status of a PRoW you should get in touch with WSCC Legal Services

File Name: C:\P\WORKING\AECOM_ISSUE_UK-CL\TSEB\BAM_GRODZ\AECOM\CON\020855\HE551523-BAM-HGN-ZZ-DR-CH-0133
 Plot Date: 05 January 2022 15:27:25