


Regional Improvement Programme

A27 Arundel Bypass - Options

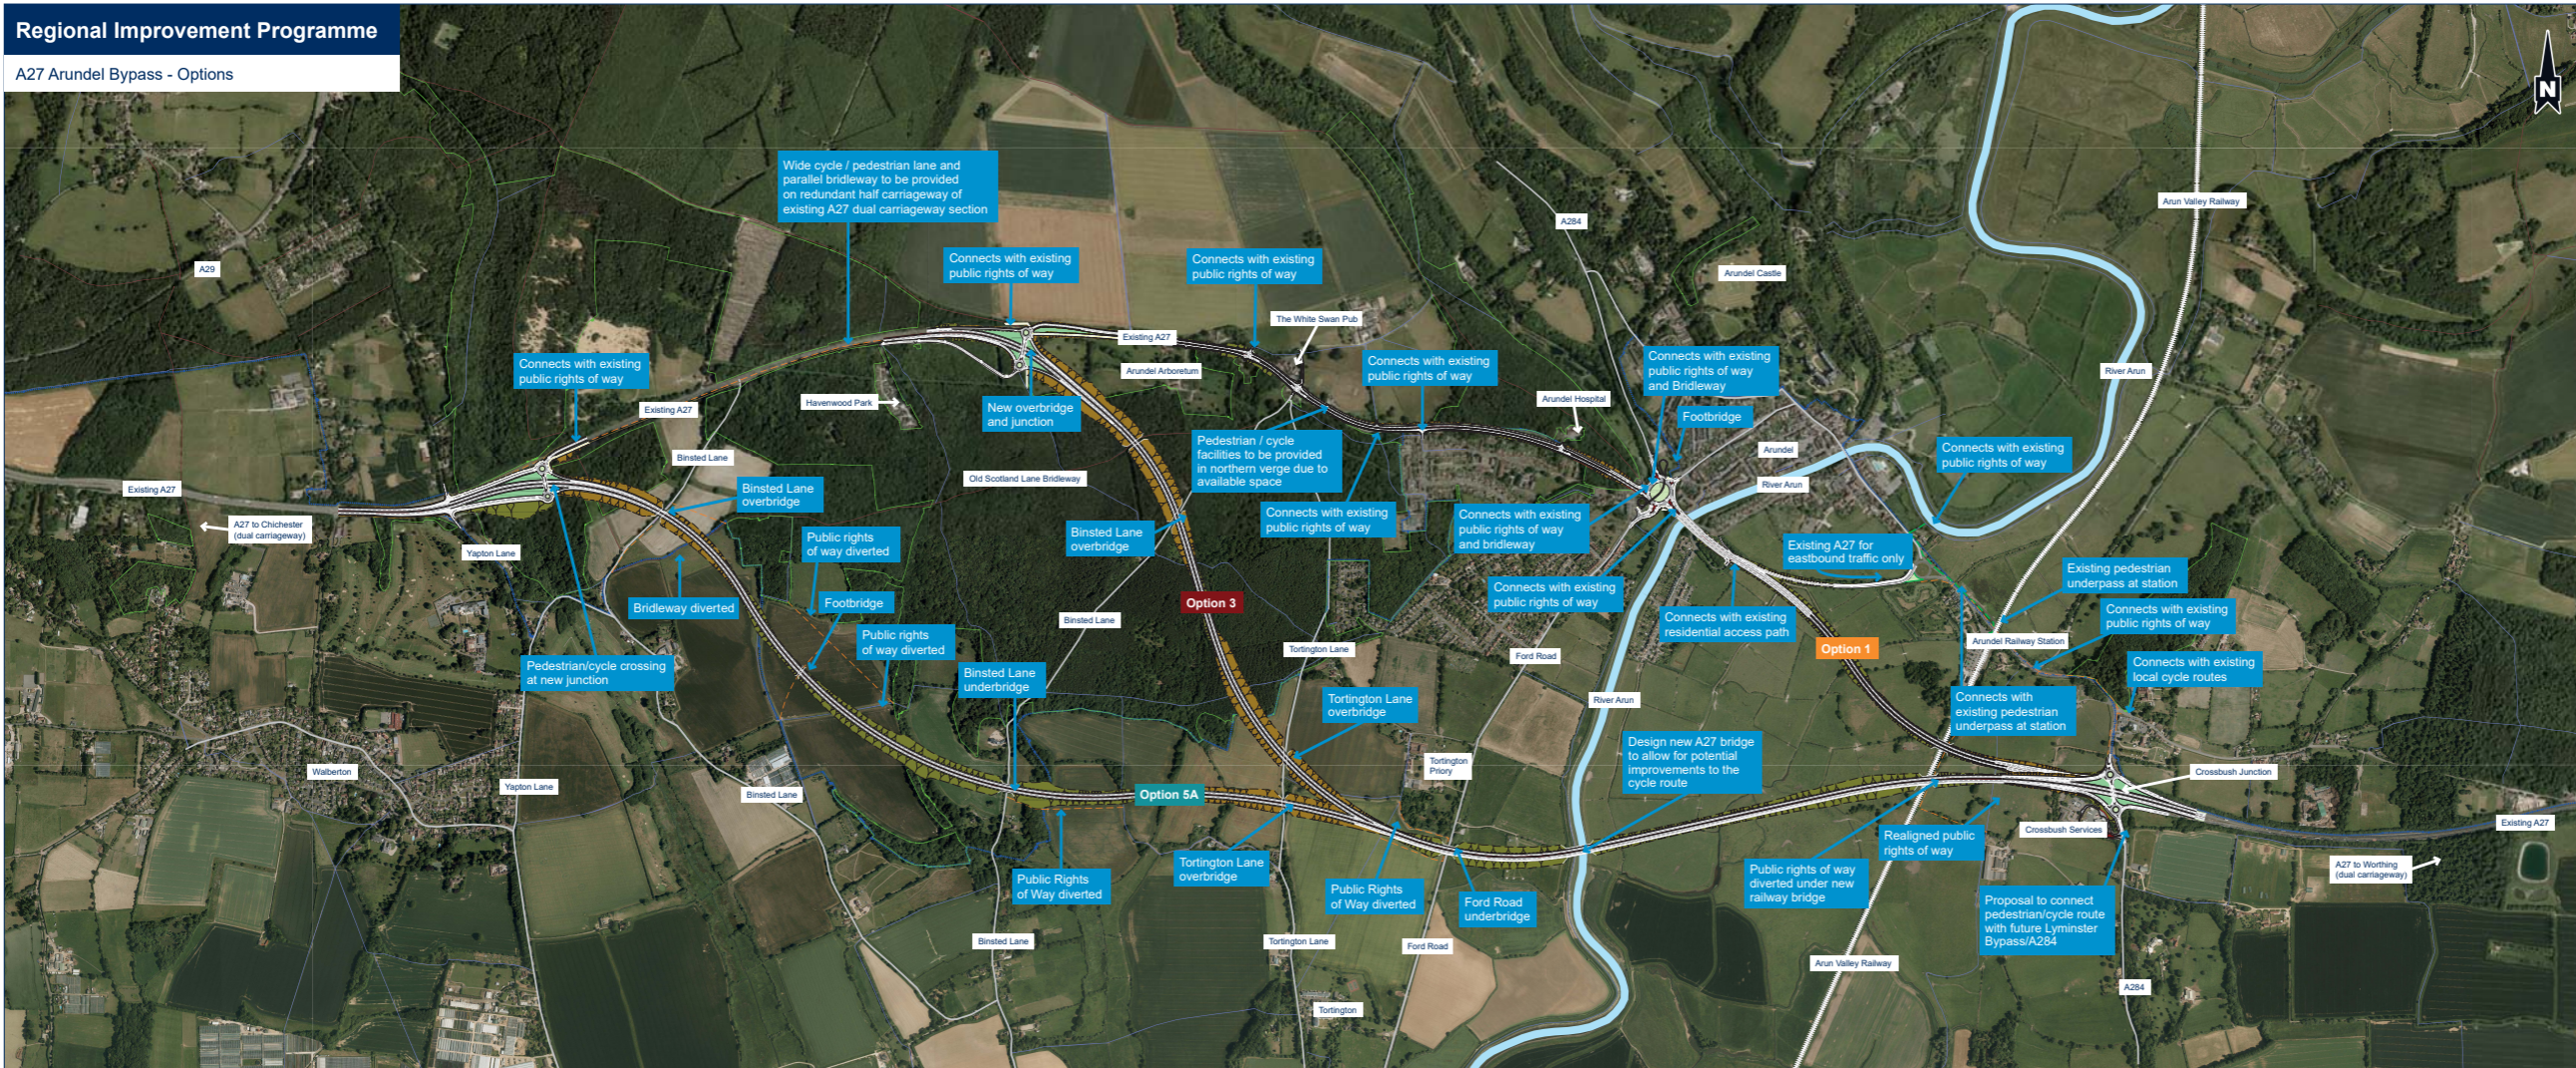

- KEY:**
- CARRIAGEWAY
 - CENTRAL RESERVE
 - TREES/SHURBS
 - VERGE
 - EMBANKMENT
 - CUTTING
 - FOOTWAY/CYCLEWAY
 - ANCIENT WOODLAND BOUNDARY
 - SOUTH DOWNS NATIONAL PARK BOUNDARY
 - PUBLIC RIGHTS OF WAY
 - EXISTING BRIDLEWAY
 - RAIL TRACK
 - STRUCTURE
 - RETAINING WALL
 - SHARED PEDESTRIAN / CYCLE LANE
 - NEW BRIDLEWAY
 - RECENT OFF-ROAD SHARED PEDESTRIAN / CYCLE LANE
 - EXISTING ROADS

