



- GENERAL NOTES:**
1. ALL DIMENSIONS ARE IN METRES UNLESS NOTED OTHERWISE.
 2. ONLY WRITTEN DIMENSIONS SHALL BE USED, DO NOT SCALE.
- LEGEND:**
- THE SCHEME
 - THE SCHEME (IN EMBANKMENT)
 - THE SCHEME (IN CUTTING)
 - TEMPORARY CONSTRUCTION COMPOUNDS
 - ATTENUATION PONDS
 - RED LINE BOUNDARY (WHICH INCLUDES ESSENTIAL ENVIRONMENTAL MITIGATION AREAS, UTILITIES DIVERSIONS, DRAINAGE OUTFALLS ETC.)


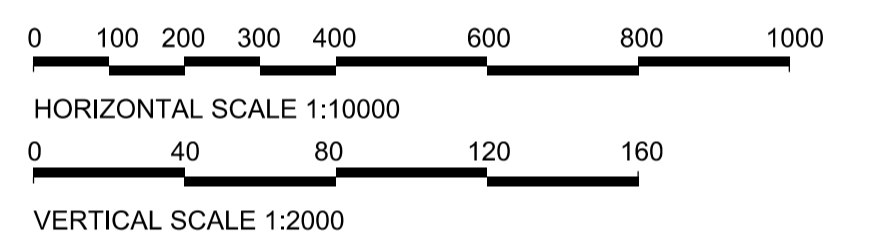


PLAN
SCALE 1:10000

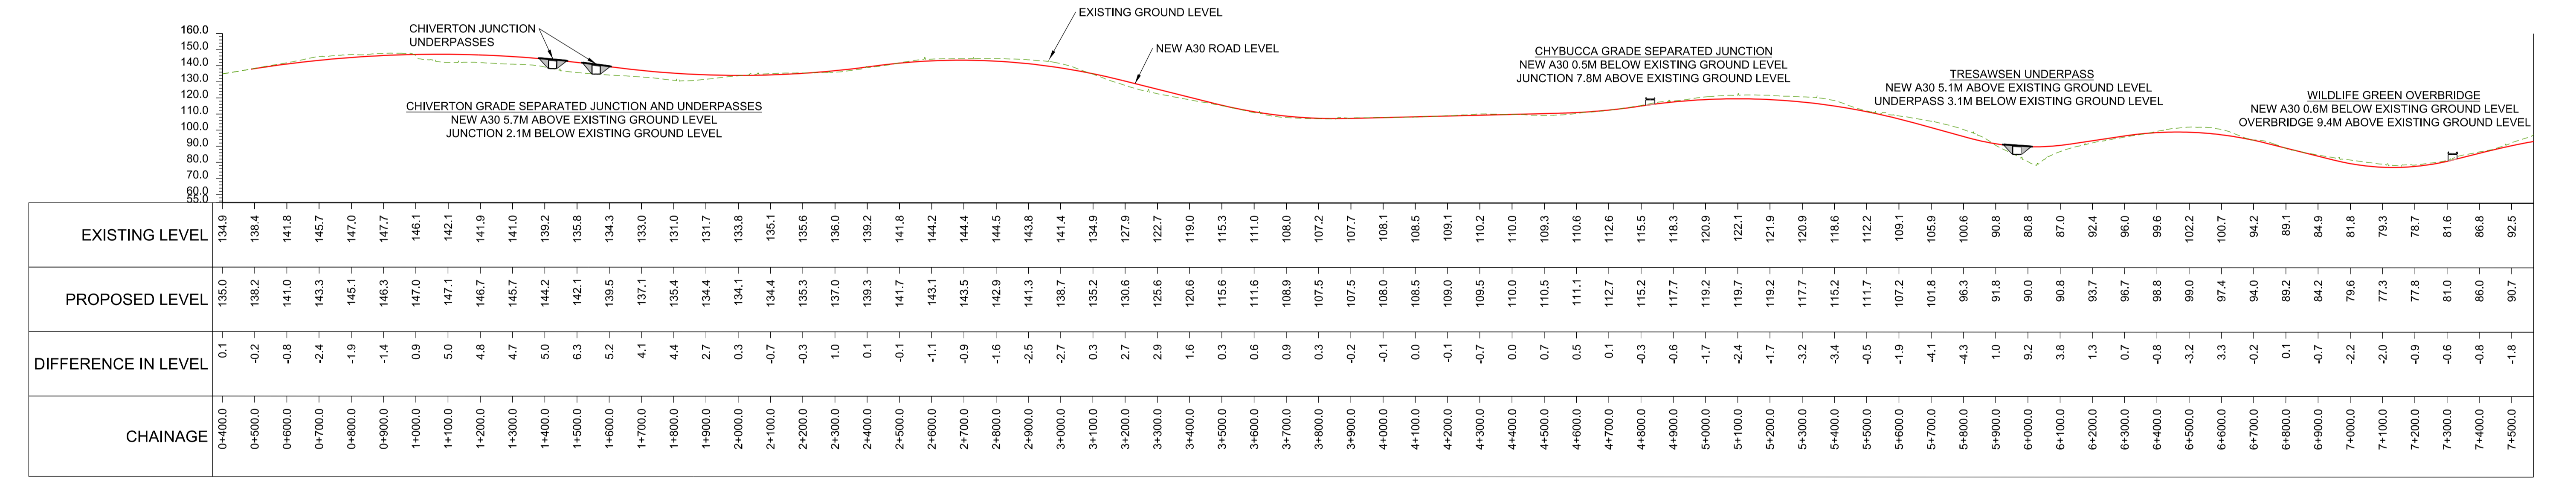


MAINLINE PROFILE
SCALE 1:10000 HORIZONTAL; 1:2000 VERTICAL

This map is reproduced from Ordnance Survey material with the permission of Ordnance Survey on behalf of the controller of Her Majesty's Stationery Office. © Crown Copyright. Unauthorised reproduction infringes Crown copyright and may lead to prosecution or civil proceedings. CLIENT NAME: Highways England LICENCE NUMBER: 100030649 (2017)

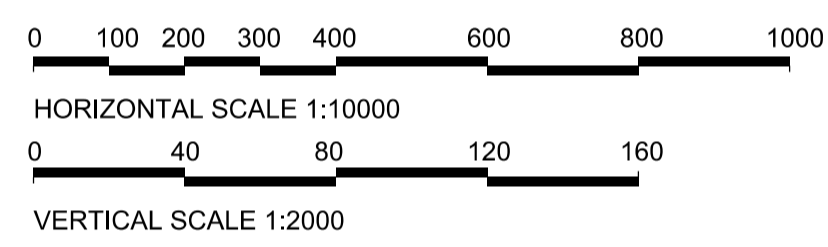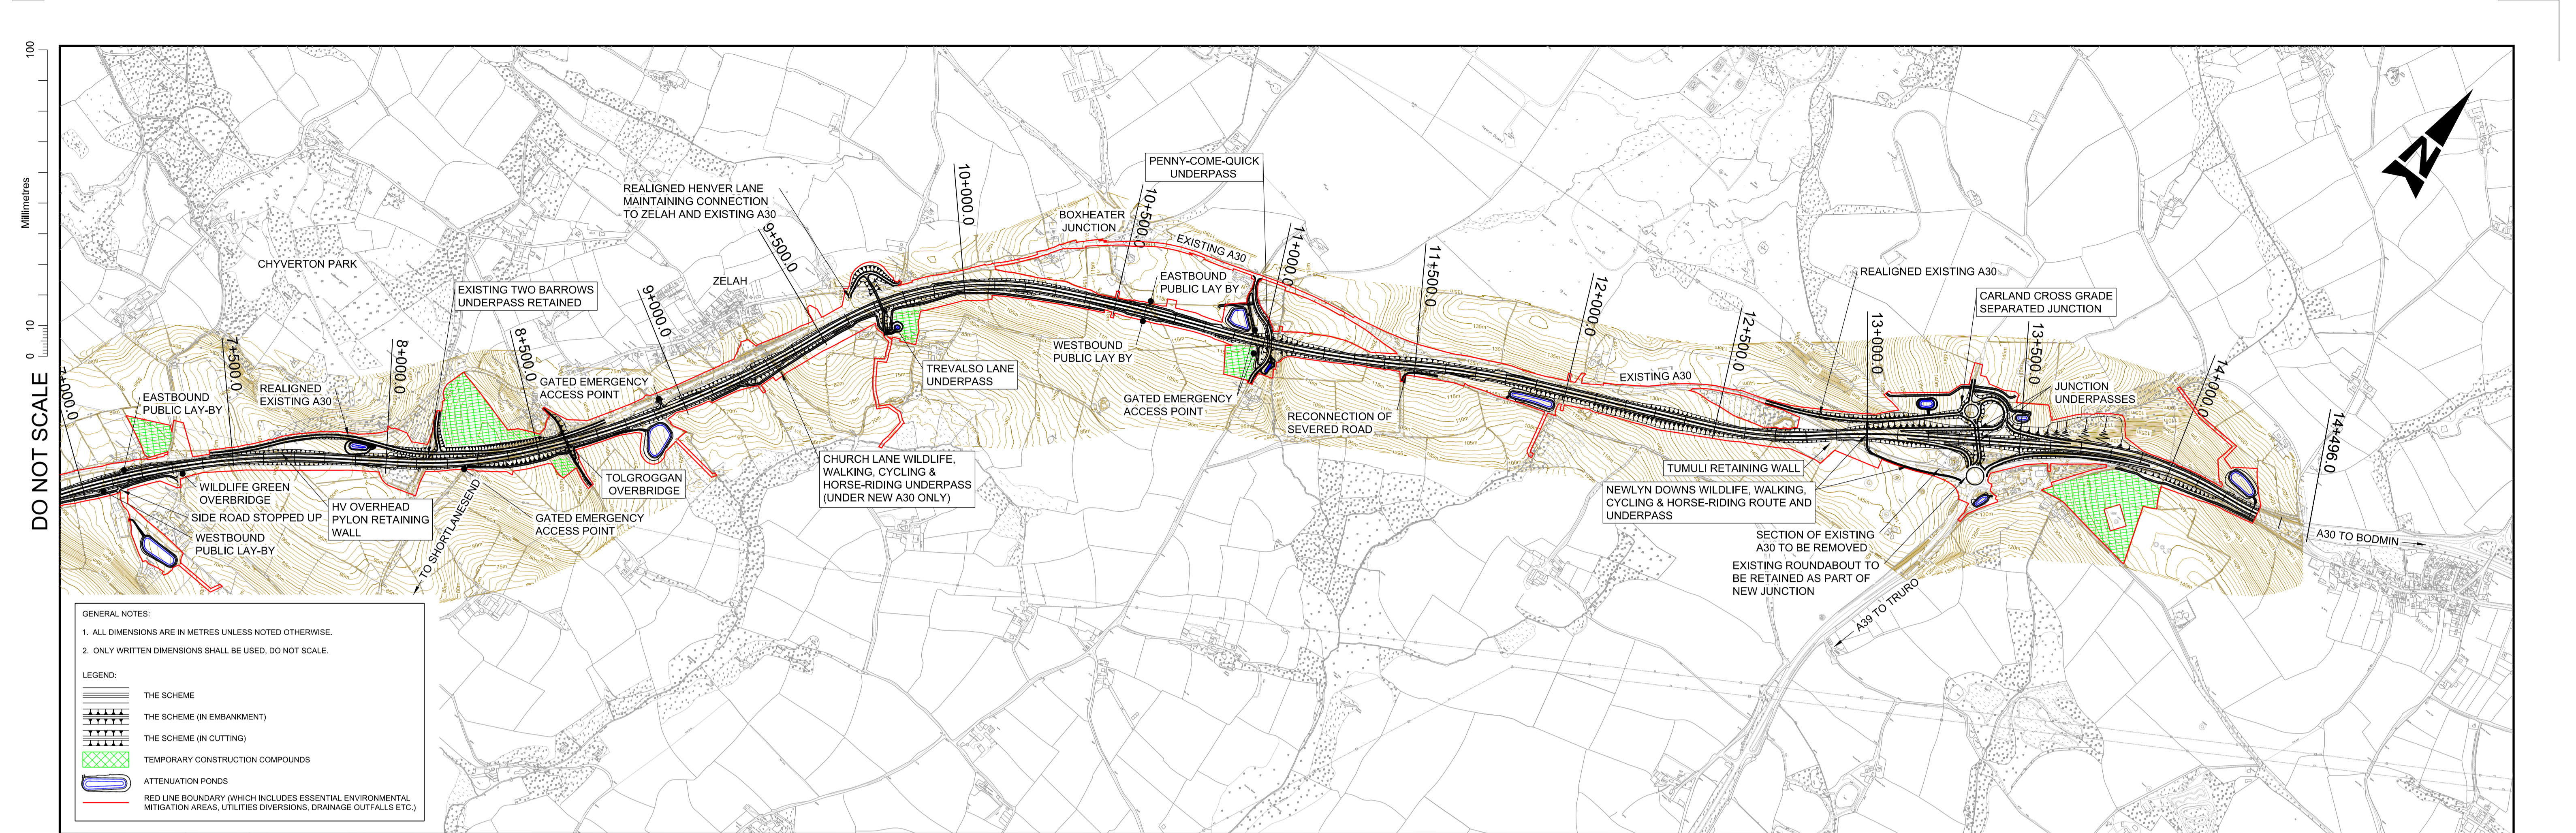

PLAN
SCALE 1:10000

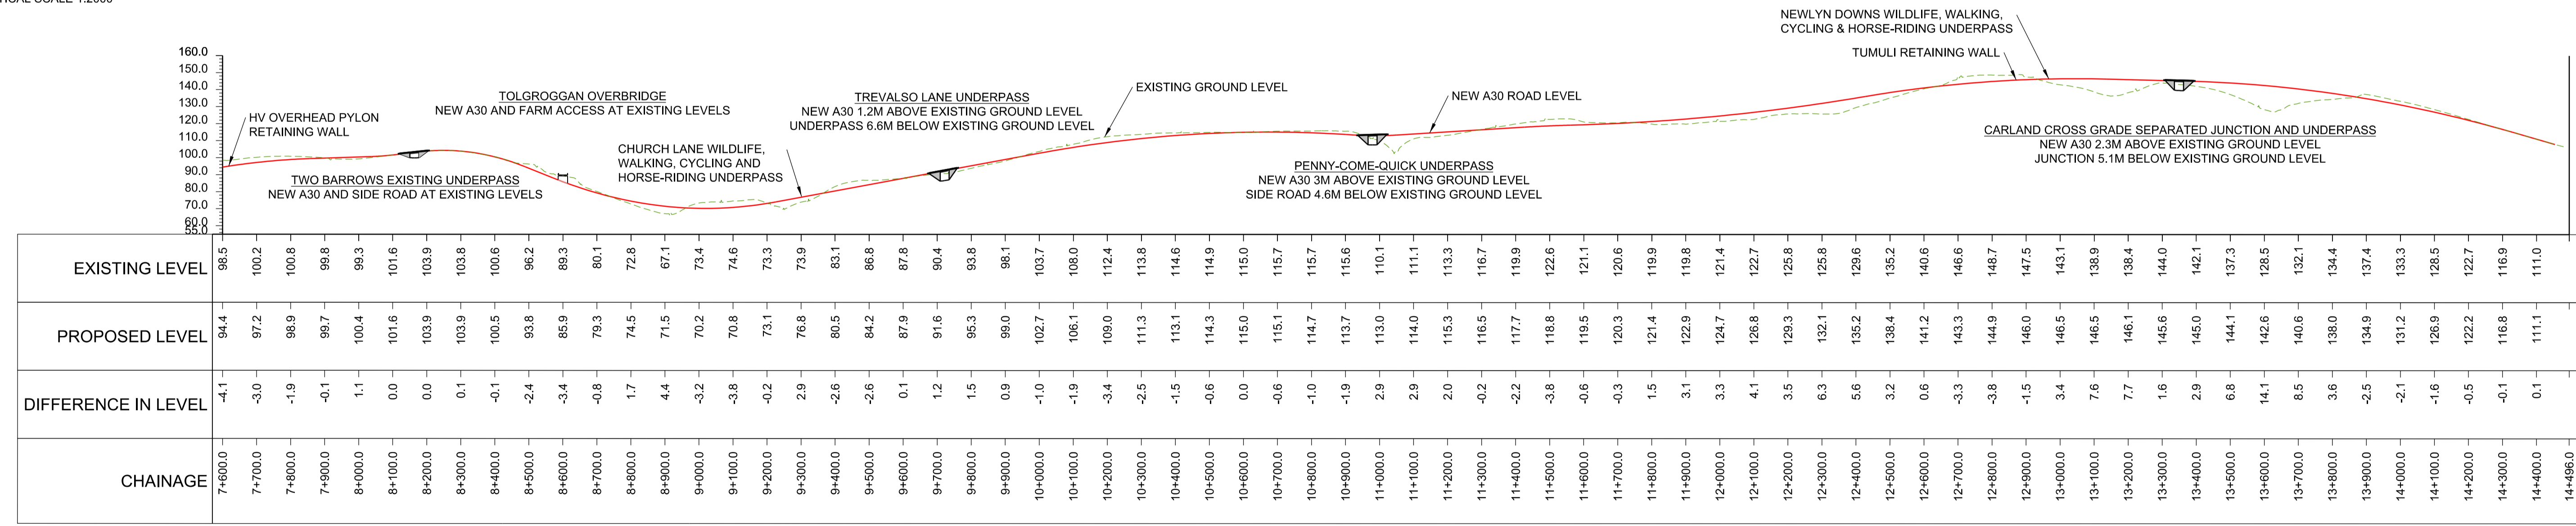

This map is reproduced from Ordnance Survey material with the permission of Ordnance Survey on behalf of the controller of Her Majesty's Stationery Office. © Crown Copyright. Unauthorised reproduction infringes Crown copyright and may lead to prosecution or civil proceedings. CLIENT NAME: Highways England LICENCE NUMBER: 100030649 (2017)