

**LEGEND**

- PROPOSED DRAFT DCO SITE BOUNDARY FOR THE PURPOSE OF CONSULTATION
- INDICATIVE PERMANENT FENCELINE WITH PROPOSED DRAFT DCO SITE BOUNDARY
- EXISTING
  - SITE OF SPECIAL SCIENTIFIC INTEREST (SSSI)
  - SSSI & SPECIAL AREA OF CONSERVATION
  - SCHEDULED MONUMENT
  - CRANBORNE CHASE AREA OF OUTSTANDING NATURAL BEAUTY
  - NATIONAL NATURE RESERVE BOUNDARY
  - CONSERVATION AREA
  - WORLD HERITAGE SITE BOUNDARY
  - EXISTING BYWAY
  - EXISTING OIL PIPELINE
  - LISTED BUILDING
  - OPEN ACCESS LAND IN WORLD HERITAGE SITE
  - REGISTERED HISTORIC PARK AND GARDEN
- PROPOSED
  - INDICATIVE PERMANENT FENCELINE
  - DRAINAGE INFILTRATION AREA
  - LAND RETURNED TO AGRICULTURE
  - NEW CHALK GRASSLAND
  - PROPOSED TREE PLANTING
  - EARTHWORKS (CUTTING) CHALK GRASSLAND
  - EARTHWORKS (EMBANKMENT) CHALK GRASSLAND
  - HIGHWAY WITH CHALK GRASSLAND VERGE
  - NEW BYWAY
  - NEW BYWAY AND PRIVATE MEANS OF ACCESS
  - STOPPED UP EXISTING BYWAY
  - PROPOSED HEDGE
  - AREA IN WHICH SITE COMPOUND WILL BE LOCATED

**NOTE:**  
REFER TO PEIR FIGURES FOR SPECIFIC ENVIRONMENTAL DESIGNATIONS.

0 100m 200m 400m

SCALE 1:10,000 @ A3

© Crown copyright and database rights 2017 Ordnance Survey 100030643.

DRAFT - FOR CONSULTATION PURPOSES ONLY	CM	05/02/18	P01
Revision Details	By	Check	Date
Purpose of issue			

**CONSULTATION ONLY**

Client: Highways England  
 Major Projects: The Cube  
 199 Wharfside Street  
 Birmingham B1 1RN

Working on behalf of  
**highways england**

Project Title  
**A303 Stonehenge  
 Amesbury to Berwick Down**

**FIGURE 2.4D  
 DRAFT ENVIRONMENTAL  
 MASTERPLAN**

Designed	Drawn	Checked	Approved	Date
CM	CM	RH	SMQ	05/02/2018
Internal Project No.	Suitability			
65041439	Suitability			
Scale @ A3	Zone			
1:10,000	Scheme Wide			


THIS DOCUMENT HAS BEEN PREPARED PURSUANT TO AND SUBJECT TO THE TERMS OF AMW'S APPOINTMENT BY ITS CLIENT. AMW ACCEPTS NO LIABILITY FOR ANY USE OF THIS DOCUMENT OTHER THAN BY ITS ORIGINAL CLIENT OR FOLLOWING AMW'S EXPRESS AGREEMENT TO SUCH USE, AND ONLY FOR THE PURPOSES FOR WHICH IT WAS PREPARED AND PROVIDED.

Project Office  
 Temple Quay House  
 2 The Square, Temple Quay  
 Bristol, BS1 6HA  
 Tel: (01246) 209221  
 Fax: (01246) 209229

**AmW**  
 AECOM + mace + WSP

Drawing Number	1 Originator	1 Volume	Rev
HE551506 -AMW	-AMW	-GEN -	P01
SW_GN_000_Z	DR-LE-0004	1 Type 1 Role 1 Number	

Plot Time: 06 February 2018 08:46:59  
 File Name: P:\ACCP\T\GENERAL\MARKETING\A303 STONEHENGE\CONSULTATION\DRAWINGS\ENV\HE551506-AMW-GEN-SW\_Z\_000\_Z-DR-CP-002

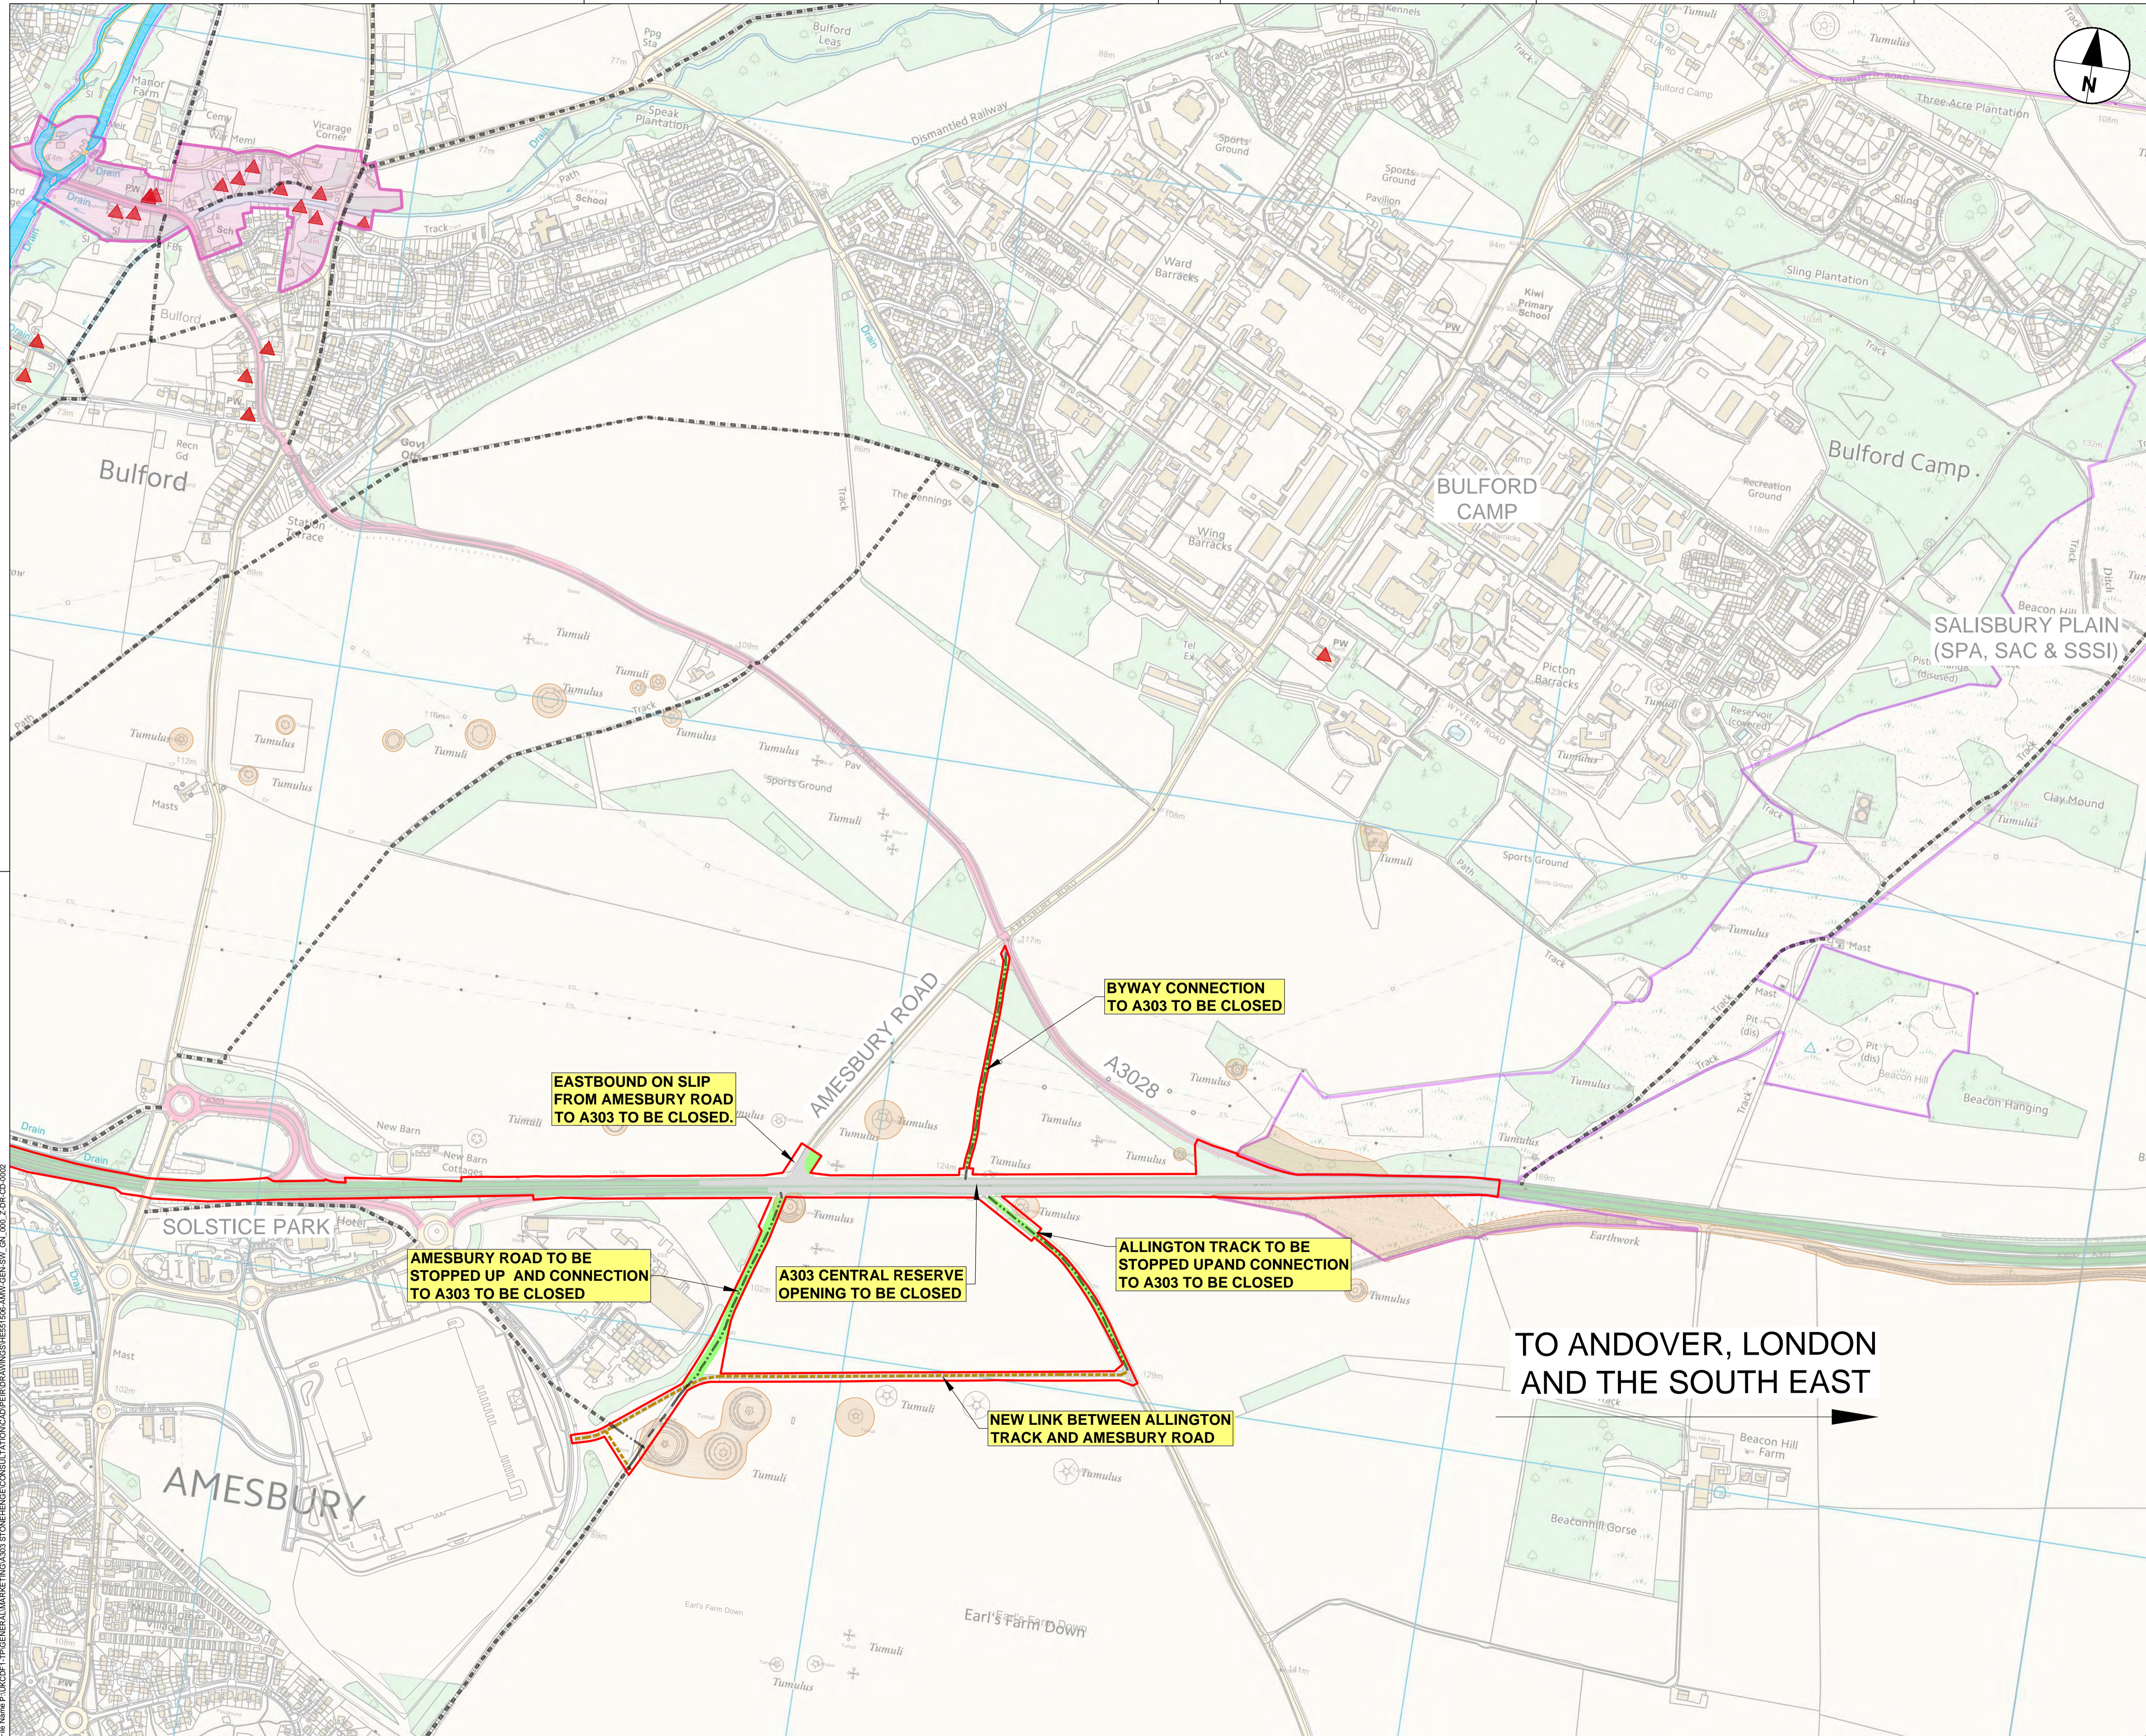

**LEGEND**

- PROPOSED DRAFT DCO SITE BOUNDARY FOR THE PURPOSE OF CONSULTATION
- INDICATIVE PERMANENT FENCELINE WITH PROPOSED DRAFT DCO SITE BOUNDARY
- EXISTING
  - SITE OF SPECIAL SCIENTIFIC INTEREST (SSSI)
  - SSSI & SPECIAL AREA OF CONSERVATION
  - SCHEDULED MONUMENT
  - CRANBORNE CHASE AREA OF OUTSTANDING NATURAL BEAUTY
  - NATIONAL NATURE RESERVE BOUNDARY
  - CONSERVATION AREA
  - WORLD HERITAGE SITE BOUNDARY
  - EXISTING BYWAY
  - EXISTING OIL PIPELINE
  - LISTED BUILDING
  - OPEN ACCESS LAND IN WORLD HERITAGE SITE
  - REGISTERED HISTORIC PARK AND GARDEN
- PROPOSED
  - INDICATIVE PERMANENT FENCELINE
  - DRAINAGE INFILTRATION AREA
  - LAND RETURNED TO AGRICULTURE
  - NEW CHALK GRASSLAND
  - PROPOSED TREE PLANTING
  - EARTHWORKS (CUTTING) CHALK GRASSLAND
  - EARTHWORKS (EMBANKMENT) CHALK GRASSLAND
  - HIGHWAY WITH CHALK GRASSLAND VERGE
  - NEW BYWAY
  - NEW BYWAY AND PRIVATE MEANS OF ACCESS
  - STOPPED UP EXISTING BYWAY
  - PROPOSED HEDGE
  - AREA IN WHICH SITE COMPOUND WILL BE LOCATED

**NOTE:**  
REFER TO PEIR FIGURES FOR SPECIFIC ENVIRONMENTAL DESIGNATIONS.

0 100m 200m 400m

SCALE 1:10,000 @ A3

© Crown copyright and database rights 2017 Ordnance Survey 100030643.

DRAFT - FOR CONSULTATION PURPOSES ONLY	CM	05/02/18	P01
Revision Details	By	Check	Date
CM	LC		

Purpose of issue

**CONSULTATION ONLY**

Client  
Highways England  
Major Projects  
The Cube  
199 Wharfside Street  
Birmingham  
B1 1RH

Working on behalf of  
**highways england**

Project Title

**A303 Stonehenge  
Amesbury to Berwick Down**

Drawing Title

**FIGURE 2.4E  
DRAFT ENVIRONMENTAL  
MASTERPLAN**

Designed	Drawn	Checked	Approved	Date
	CM	RH	SMQ	05/02/2018
Internal Project No.	Suitability			
65041439	Suitability			
Scale @ A3	Zone			
1:10,000	Scheme Wide			



THIS DOCUMENT HAS BEEN PREPARED PURSUANT TO AND SUBJECT TO THE TERMS OF AMW'S APPOINTMENT BY ITS CLIENT. AMW ACCEPTS NO LIABILITY FOR ANY USE OF THIS DOCUMENT OTHER THAN BY ITS ORIGINAL CLIENT OR FOLLOWING AMW'S EXPRESS AGREEMENT TO SUCH USE, AND ONLY FOR THE PURPOSES FOR WHICH IT WAS PREPARED AND PROVIDED.

Project Office  
Temple Quay House  
2 The Squires, Temple Quay  
Bristol, BS1 6HA  
Tel: (01246) 209221  
Fax: (01246) 209229

**AmW**  
AECOM + mace + WSP

Drawing Number	1 Originator	1 Volume	Rev
HE551506 -AMW			
SW_GN_000_Z	-GEN-	DR-LE-0005	P01
Location	1 Type	1 Role	1 Number

Plot Date: 06 February 2018 08:50:40  
 File Name: P:\ACDP\1\PROJECTS\AMW\HE551506\CONSULTATION\DRAWINGS\HE551506-AMW-GEN-SW\_GN\_000\_Z-DR-0005.rvt

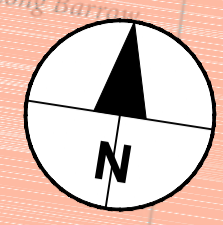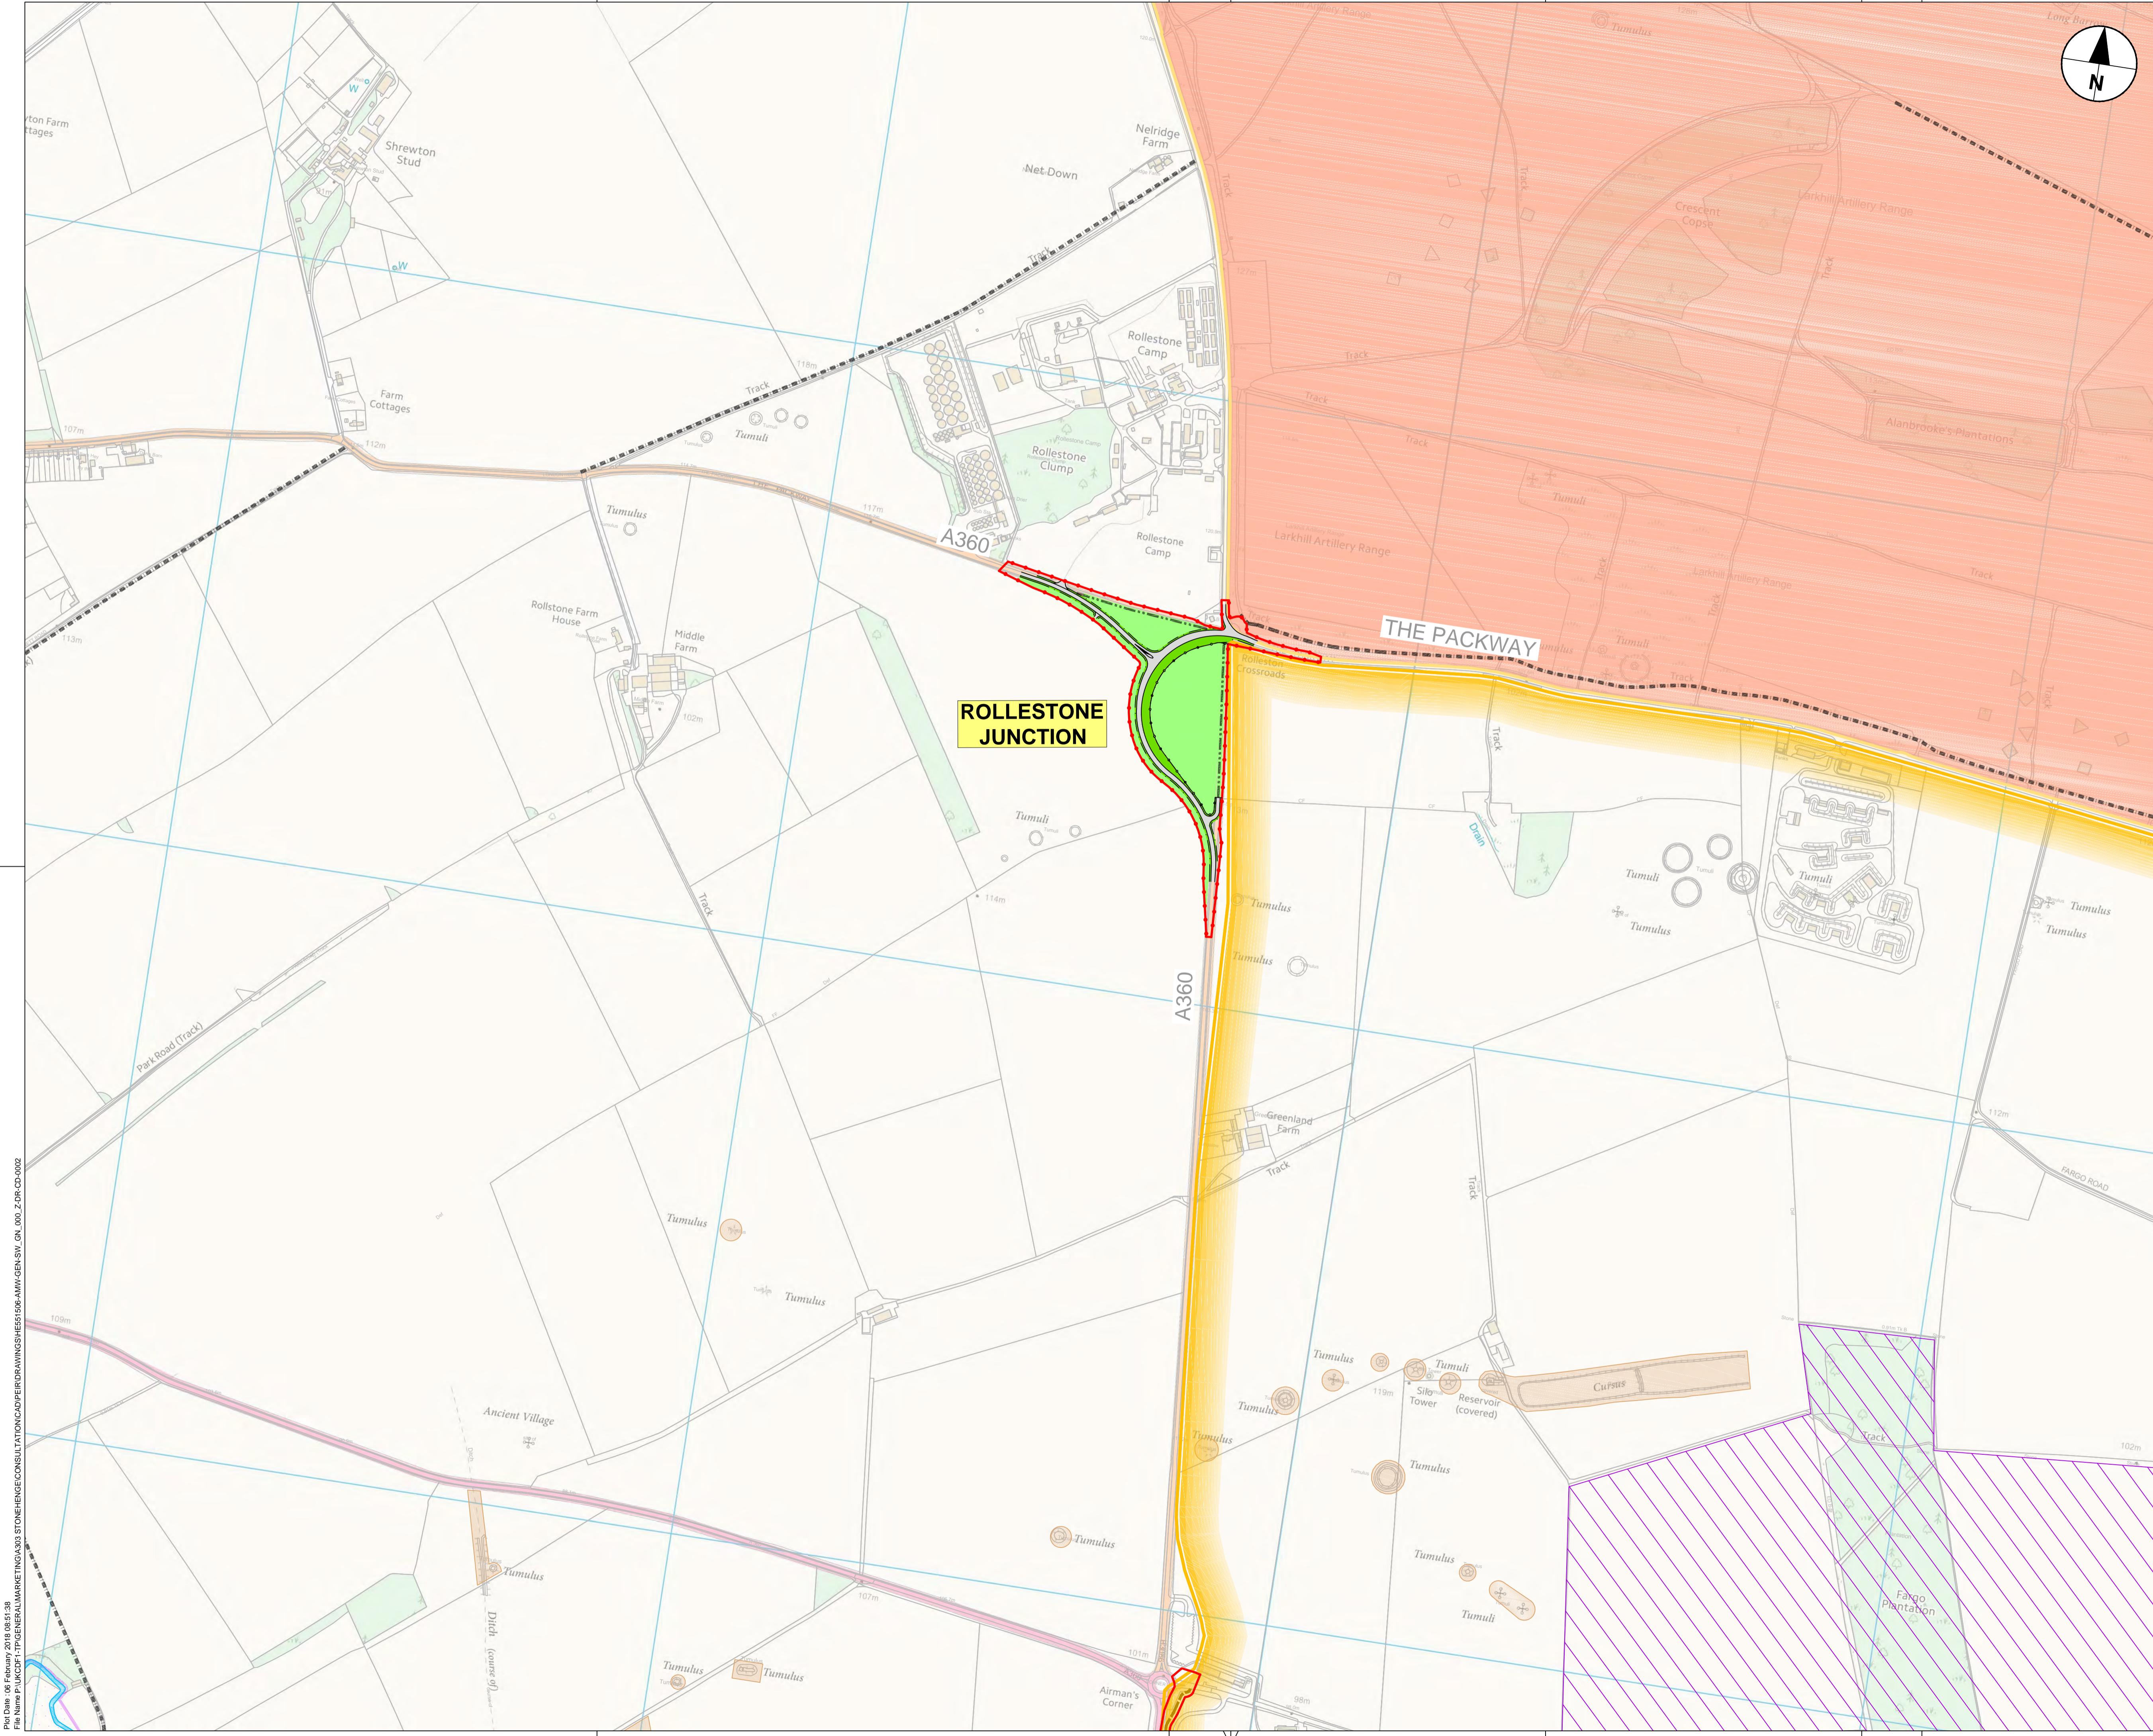

- LEGEND**
- PROPOSED DRAFT DCO SITE BOUNDARY FOR THE PURPOSE OF CONSULTATION
  - INDICATIVE PERMANENT FENCELINE WITH PROPOSED DRAFT DCO SITE BOUNDARY
  - EXISTING**
  - SITE OF SPECIAL SCIENTIFIC INTEREST (SSSI)
  - SSSI & SPECIAL AREA OF CONSERVATION
  - SCHEDULED MONUMENT
  - CRANBORNE CHASE AREA OF OUTSTANDING NATURAL BEAUTY
  - NATIONAL NATURE RESERVE BOUNDARY
  - CONSERVATION AREA
  - WORLD HERITAGE SITE BOUNDARY
  - EXISTING BYWAY
  - EXISTING OIL PIPELINE
  - ▲ LISTED BUILDING
  - OPEN ACCESS LAND IN WORLD HERITAGE SITE
  - REGISTERED HISTORIC PARK AND GARDEN
  - PROPOSED**
  - INDICATIVE PERMANENT FENCELINE
  - DRAINAGE INFILTRATION AREA
  - LAND RETURNED TO AGRICULTURE
  - NEW CHALK GRASSLAND
  - PROPOSED TREE PLANTING
  - EARTHWORKS (CUTTING)
  - CHALK GRASSLAND
  - EARTHWORKS (EMBANKMENT)
  - CHALK GRASSLAND
  - HIGHWAY WITH CHALK GRASSLAND VERGE
  - NEW BYWAY
  - NEW BYWAY AND PRIVATE MEANS OF ACCESS
  - STOPPED UP EXISTING BYWAY
  - PROPOSED HEDGE
  - AREA IN WHICH SITE COMPOUND WILL BE LOCATED

**NOTE:**  
REFER TO PEIR FIGURES FOR SPECIFIC ENVIRONMENTAL DESIGNATIONS.

0 100m 200m 400m

SCALE 1:10,000 @ A3

© Crown copyright and database rights 2017 Ordnance Survey 100030643.

DRAFT - FOR CONSULTATION PURPOSES ONLY	CM	05/02/18	P01
Revision Details	By	Check	Date

**CONSULTATION ONLY**

Client:  
Highways England  
Major Projects  
The Cube  
199 Wharfedale Street  
Birmingham  
B1 1RH

Working on behalf of  
**highways england**

Project Title  
**A303 Stonehenge Amesbury to Berwick Down**

**FIGURE 2.4F DRAFT ENVIRONMENTAL MASTERPLAN**

Designed	Drawn	Checked	Approved	Date
-	CM	RH	SMQ	05/02/2018
Internal Project No.	Suitability	Suitability		
65041439	Suitability	Zone		
Scale @ A3	Zone	Scheme Wide		
1:10,000	Zone	Scheme Wide		



THIS DOCUMENT HAS BEEN PREPARED PURSUANT TO AND IS SUBJECT TO THE TERMS OF AMW'S APPOINTMENT BY ITS CLIENT. AMW ACCEPTS NO LIABILITY FOR ANY USE OF THIS DOCUMENT OTHER THAN BY ITS ORIGINAL CLIENT OR FOLLOWING AMW'S EXPRESS AGREEMENT TO SUCH USE, AND ONLY FOR THE PURPOSES FOR WHICH IT WAS PREPARED AND PROVIDED.

Project Office  
Temple Quay House  
2 The Square, Temple Quay  
Bristol, BS1 6HA  
Tel: (01246) 209221  
Fax: (01246) 209229

**AmW**  
AECOM + maca + WSP

Drawing Number	1 Originator	1 Volume	Rev
HE551506 -AMW	-AMW	-GEN -	P01
SW_GN_000_Z	-DR-LE -0006	1 Type 1 Number	

Plot Time: 06 February 2018 08:51:38  
 File Name: P:\ACCP\1\PROJECTS\AMW\GEN\SW\_GN\_000\_Z\DR\_CD\_002

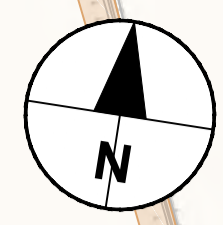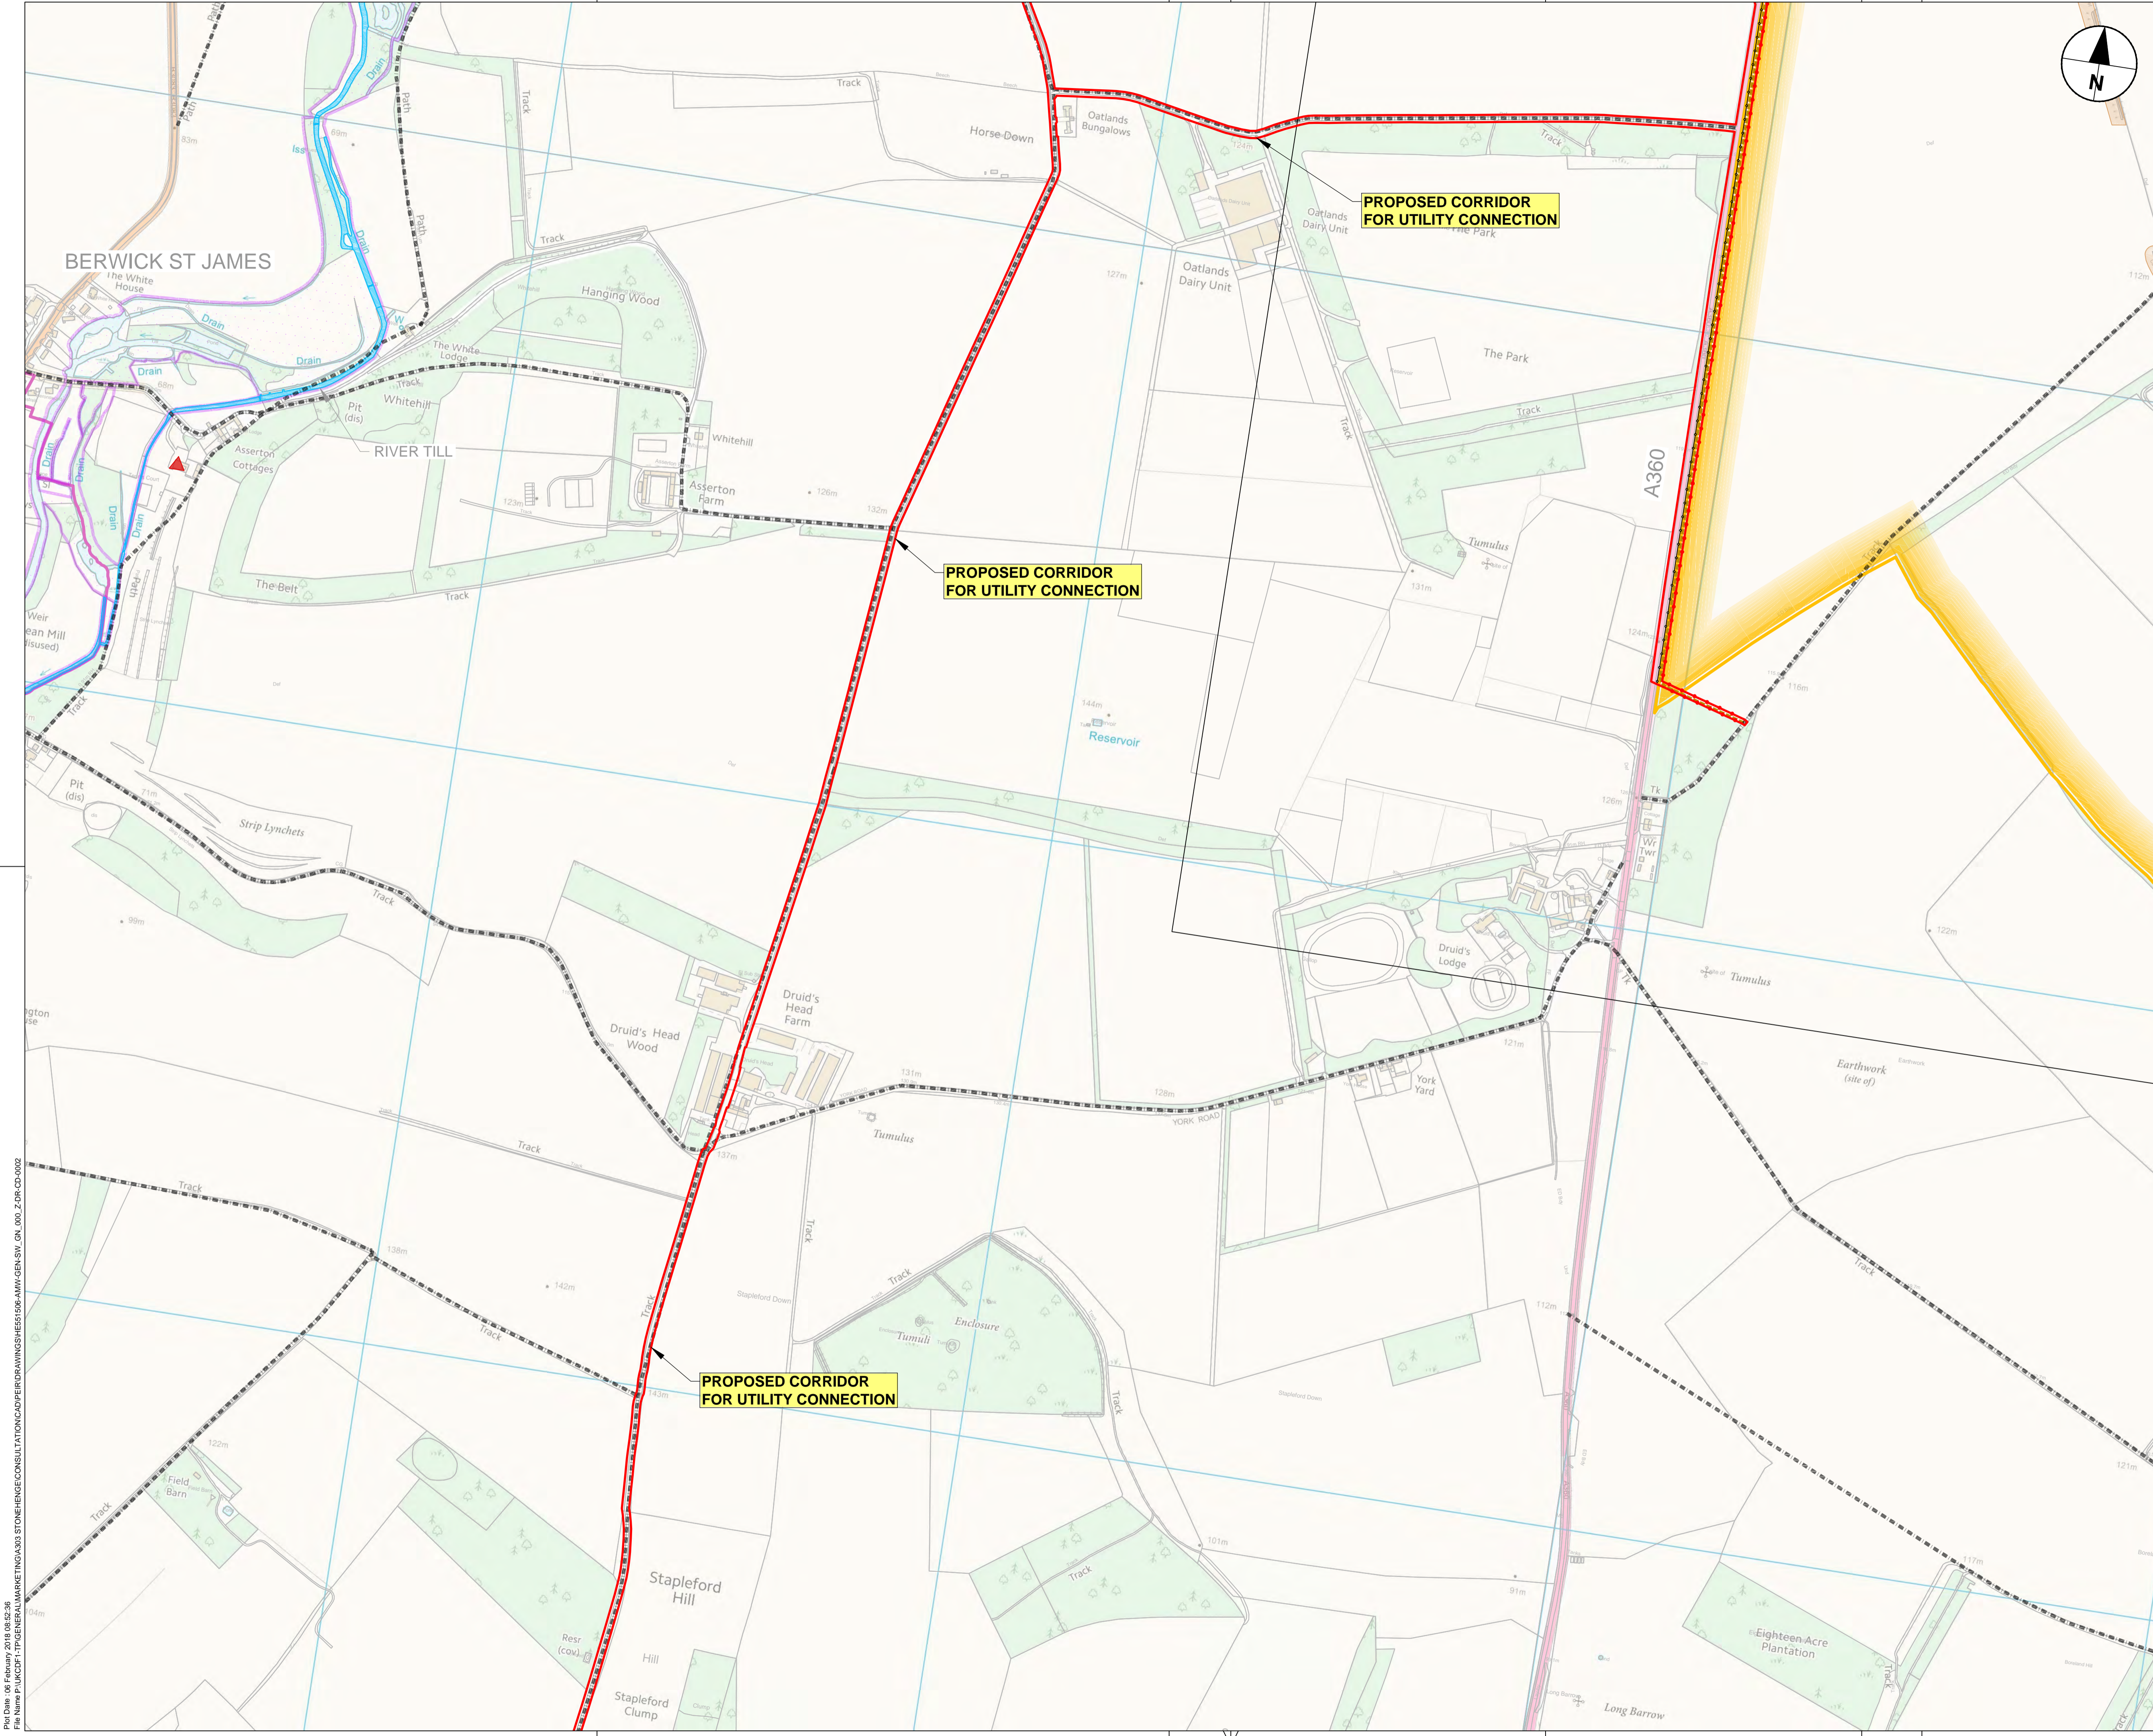

- LEGEND**
- PROPOSED DRAFT DCO SITE BOUNDARY FOR THE PURPOSE OF CONSULTATION
  - INDICATIVE PERMANENT FENCELINE WITH PROPOSED DRAFT DCO SITE BOUNDARY
  - EXISTING**
  - SITE OF SPECIAL SCIENTIFIC INTEREST (SSSI)
  - SSSI & SPECIAL AREA OF CONSERVATION
  - SCHEDULED MONUMENT
  - CRANBORNE CHASE AREA OF OUTSTANDING NATURAL BEAUTY
  - NATIONAL NATURE RESERVE BOUNDARY
  - CONSERVATION AREA
  - WORLD HERITAGE SITE BOUNDARY
  - EXISTING BYWAY
  - EXISTING OIL PIPELINE
  - ▲ LISTED BUILDING
  - OPEN ACCESS LAND IN WORLD HERITAGE SITE
  - REGISTERED HISTORIC PARK AND GARDEN
  - PROPOSED**
  - INDICATIVE PERMANENT FENCELINE
  - DRAINAGE INFILTRATION AREA
  - LAND RETURNED TO AGRICULTURE
  - NEW CHALK GRASSLAND
  - PROPOSED TREE PLANTING
  - EARTHWORKS (CUTTING)
  - CHALK GRASSLAND
  - EARTHWORKS (EMBANKMENT)
  - CHALK GRASSLAND
  - HIGHWAY WITH CHALK GRASSLAND VERGE
  - NEW BYWAY
  - NEW BYWAY AND PRIVATE MEANS OF ACCESS
  - STOPPED UP EXISTING BYWAY
  - PROPOSED HEDGE
  - AREA IN WHICH SITE COMPOUND WILL BE LOCATED

**NOTE:**  
REFER TO PEIR FIGURES FOR SPECIFIC ENVIRONMENTAL DESIGNATIONS.

0 100m 200m 400m

SCALE 1:10,000 @ A3

© Crown copyright and database rights 2017 Ordnance Survey 100030643.

DRAFT - FOR CONSULTATION PURPOSES ONLY	CM	05/02/18	P01
Revision Details	By	Date	Suffix
	Check		

**CONSULTATION ONLY**

Client:  
Highways England  
Major Projects  
The Cube  
199 Wharfside Street  
Birmingham  
B1 1RN

**Working on behalf of**

Project Title  
**A303 Stonehenge  
Amesbury to Berwick Down**

**FIGURE 2.4G  
DRAFT ENVIRONMENTAL  
MASTERPLAN**

Designed	Drawn	Checked	Approved	Date
	CM	RH	SMQ	05/02/2018
Internal Project No.	Suitability			
65041439	Suitability			
Scale @ A3	Zone			
1:10,000	Scheme Wide			



THIS DOCUMENT HAS BEEN PREPARED PURSUANT TO AND SUBJECT TO THE TERMS OF AMW'S APPOINTMENT BY ITS CLIENT. AMW ACCEPTS NO LIABILITY FOR ANY USE OF THIS DOCUMENT OTHER THAN BY ITS ORIGINAL CLIENT OR FOLLOWING AMW'S EXPRESS AGREEMENT TO SUCH USE, AND ONLY FOR THE PURPOSES FOR WHICH IT WAS PREPARED AND PROVIDED.

Project Office  
Temple Quay House  
2 The Squires, Temple Quay  
Bristol, BS1 6HA  
Tel: (01246) 209221  
Fax: (01246) 209229

AECOM + mace + WSP

Drawing Number	1 Originator	1 Volume	Rev
HE551506 -AMW	-GEN-	SW_GN_000_Z	P01
Location	1 Type	1 Role	1 Number

Plot Time: 06 February 2018 08:52:36  
 Plot Date: 06 February 2018 08:52:36  
 File Name: P:\ACCP\1\PROJECTS\AMW\GEN\CONSULTATION\DRAWINGS\HE551506-AMW-GEN-SW\_GN\_000\_Z.DWG

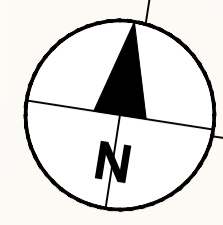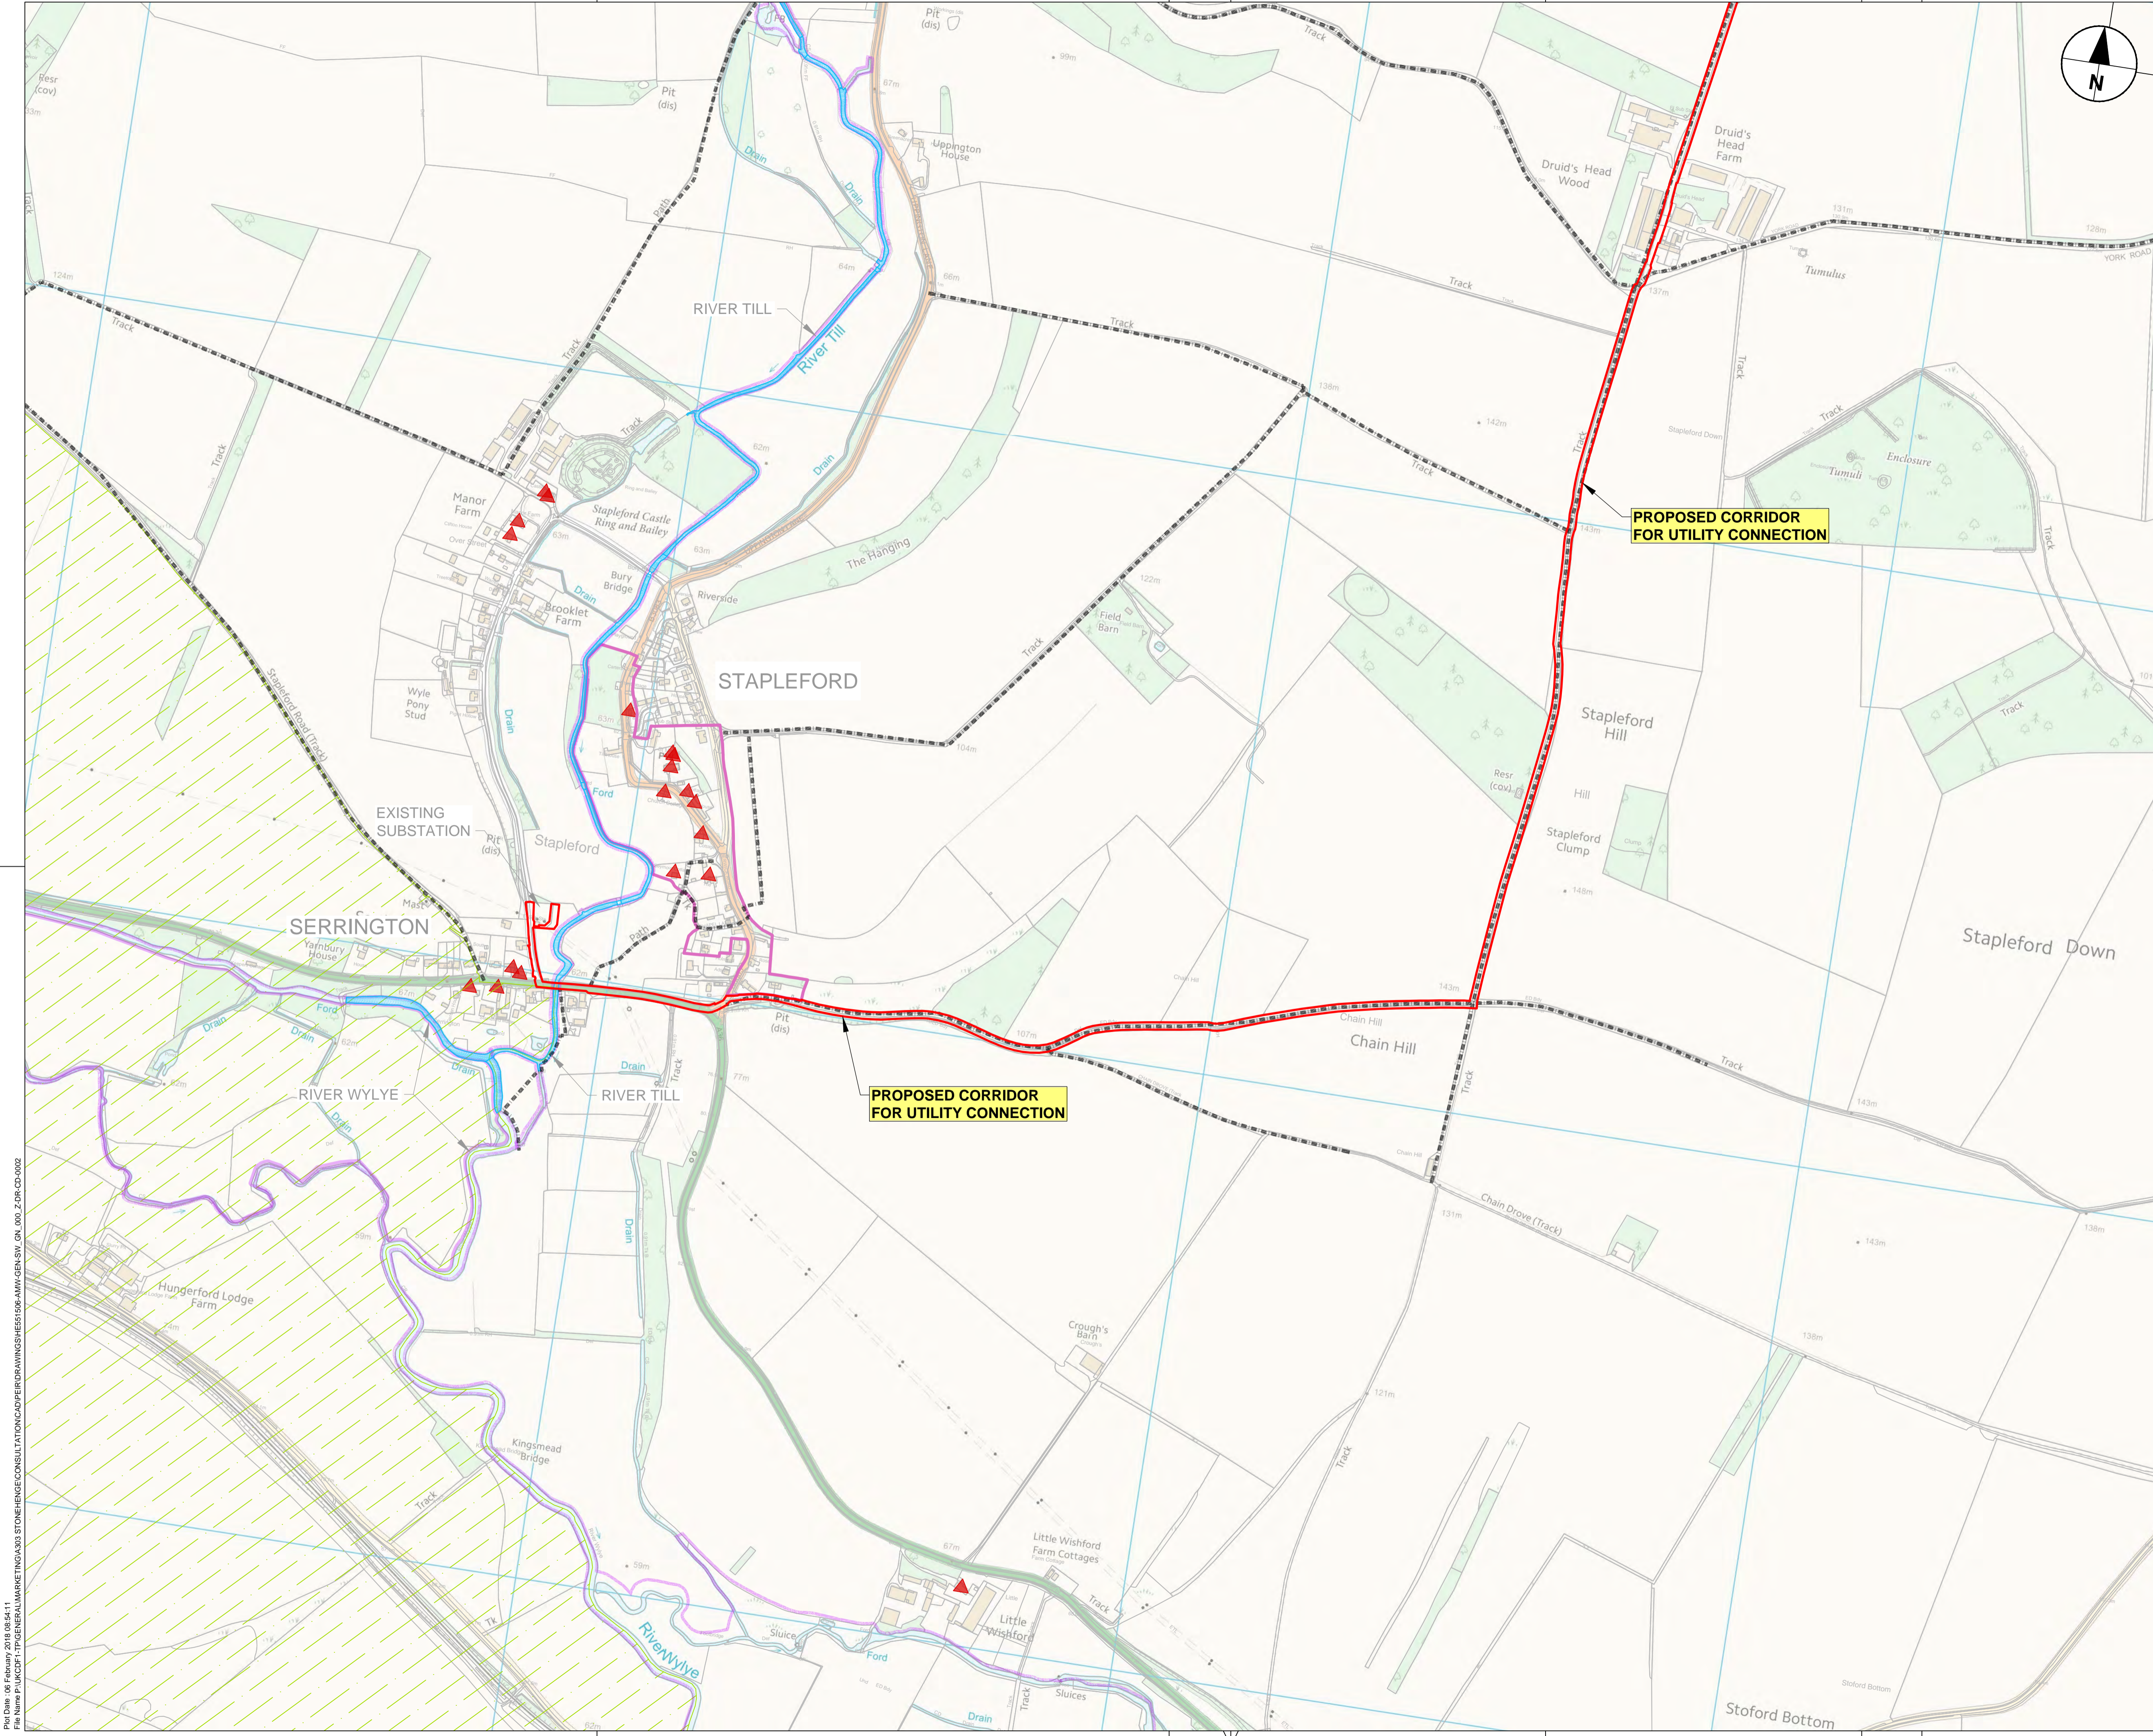

- LEGEND**
- PROPOSED DRAFT DCO SITE BOUNDARY FOR THE PURPOSE OF CONSULTATION
  - - - INDICATIVE PERMANENT FENCELINE WITH PROPOSED DRAFT DCO SITE BOUNDARY
  - EXISTING**
  - SITE OF SPECIAL SCIENTIFIC INTEREST (SSSI)
  - SSSI & SPECIAL AREA OF CONSERVATION
  - SCHEDULED MONUMENT
  - CRANBORNE CHASE AREA OF OUTSTANDING NATURAL BEAUTY
  - NATIONAL NATURE RESERVE BOUNDARY
  - CONSERVATION AREA
  - WORLD HERITAGE SITE BOUNDARY
  - EXISTING BYWAY
  - EXISTING OIL PIPELINE
  - ▲ LISTED BUILDING
  - OPEN ACCESS LAND IN WORLD HERITAGE SITE
  - REGISTERED HISTORIC PARK AND GARDEN
  - PROPOSED**
  - INDICATIVE PERMANENT FENCELINE
  - DRAINAGE INFILTRATION AREA
  - LAND RETURNED TO AGRICULTURE
  - NEW CHALK GRASSLAND
  - PROPOSED TREE PLANTING
  - EARTHWORKS (CUTTING) CHALK GRASSLAND
  - EARTHWORKS (EMBANKMENT) CHALK GRASSLAND
  - HIGHWAY WITH CHALK GRASSLAND VERGE
  - NEW BYWAY
  - NEW BYWAY AND PRIVATE MEANS OF ACCESS
  - STOPPED UP EXISTING BYWAY
  - PROPOSED HEDGE
  - AREA IN WHICH SITE COMPOUND WILL BE LOCATED

**NOTE:**  
REFER TO PEIR FIGURES FOR SPECIFIC ENVIRONMENTAL DESIGNATIONS.

0 100m 200m 400m

SCALE 1:10,000 @ A3

© Crown copyright and database rights 2017 Ordnance Survey 100030643.

DRAFT - FOR CONSULTATION PURPOSES ONLY	CM	05/02/18	P01
Revision Details	By	Date	Suffix

Purpose of issue  
**CONSULTATION ONLY**

Client  
Highways England  
Major Projects  
The Cube  
199 Wharfside Street  
Birmingham  
B1 1RH

Working on behalf of  
**highways england**

Project Title  
**A303 Stonehenge  
Amesbury to Berwick Down**

Drawing Title  
**FIGURE 2.4H  
DRAFT ENVIRONMENTAL  
MASTERPLAN**

Designed	Drawn	Checked	Approved	Date
-	CM	RH	SMQ	05/02/2018
Internal Project No.	Suitability	Suitability		
65041439	Suitability	Suitability		
Scale @ A3	Zone	Scheme Wide		
1:10,000	Zone	Scheme Wide		


THIS DOCUMENT HAS BEEN PREPARED PURSUANT TO AND SUBJECT TO THE TERMS OF AMW'S APPOINTMENT BY ITS CLIENT. AMW ACCEPTS NO LIABILITY FOR ANY USE OF THIS DOCUMENT OTHER THAN BY ITS ORIGINAL CLIENT OR FOLLOWING AMW'S EXPRESS AGREEMENT TO SUCH USE, AND ONLY FOR THE PURPOSES FOR WHICH IT WAS PREPARED AND PROVIDED.

Project Office  
Temple Quay House  
2 The Squires, Temple Quay  
Bristol, BS1 6HA  
Tel: (01246) 209221  
Fax: (01246) 209229

**AmW**  
AECOM + mace + WSP

Drawing Number	1 Originator	1 Volume	Rev
HE551506 -AMW	-GEN-	-	P01
SW_GN_000_Z	-DR-LE-0008	1 Type 1 Role 1 Number	

Plot Time: 06 February 2018 08:54:11  
 File Name: P:\ACCP\1\GENERAL\MARKETING\A303 STONEHENGE\CONSULTATION\CONCEPTDRAWINGS\HE551506-AMW-GEN-SW\_GN\_000\_Z-DR-000002

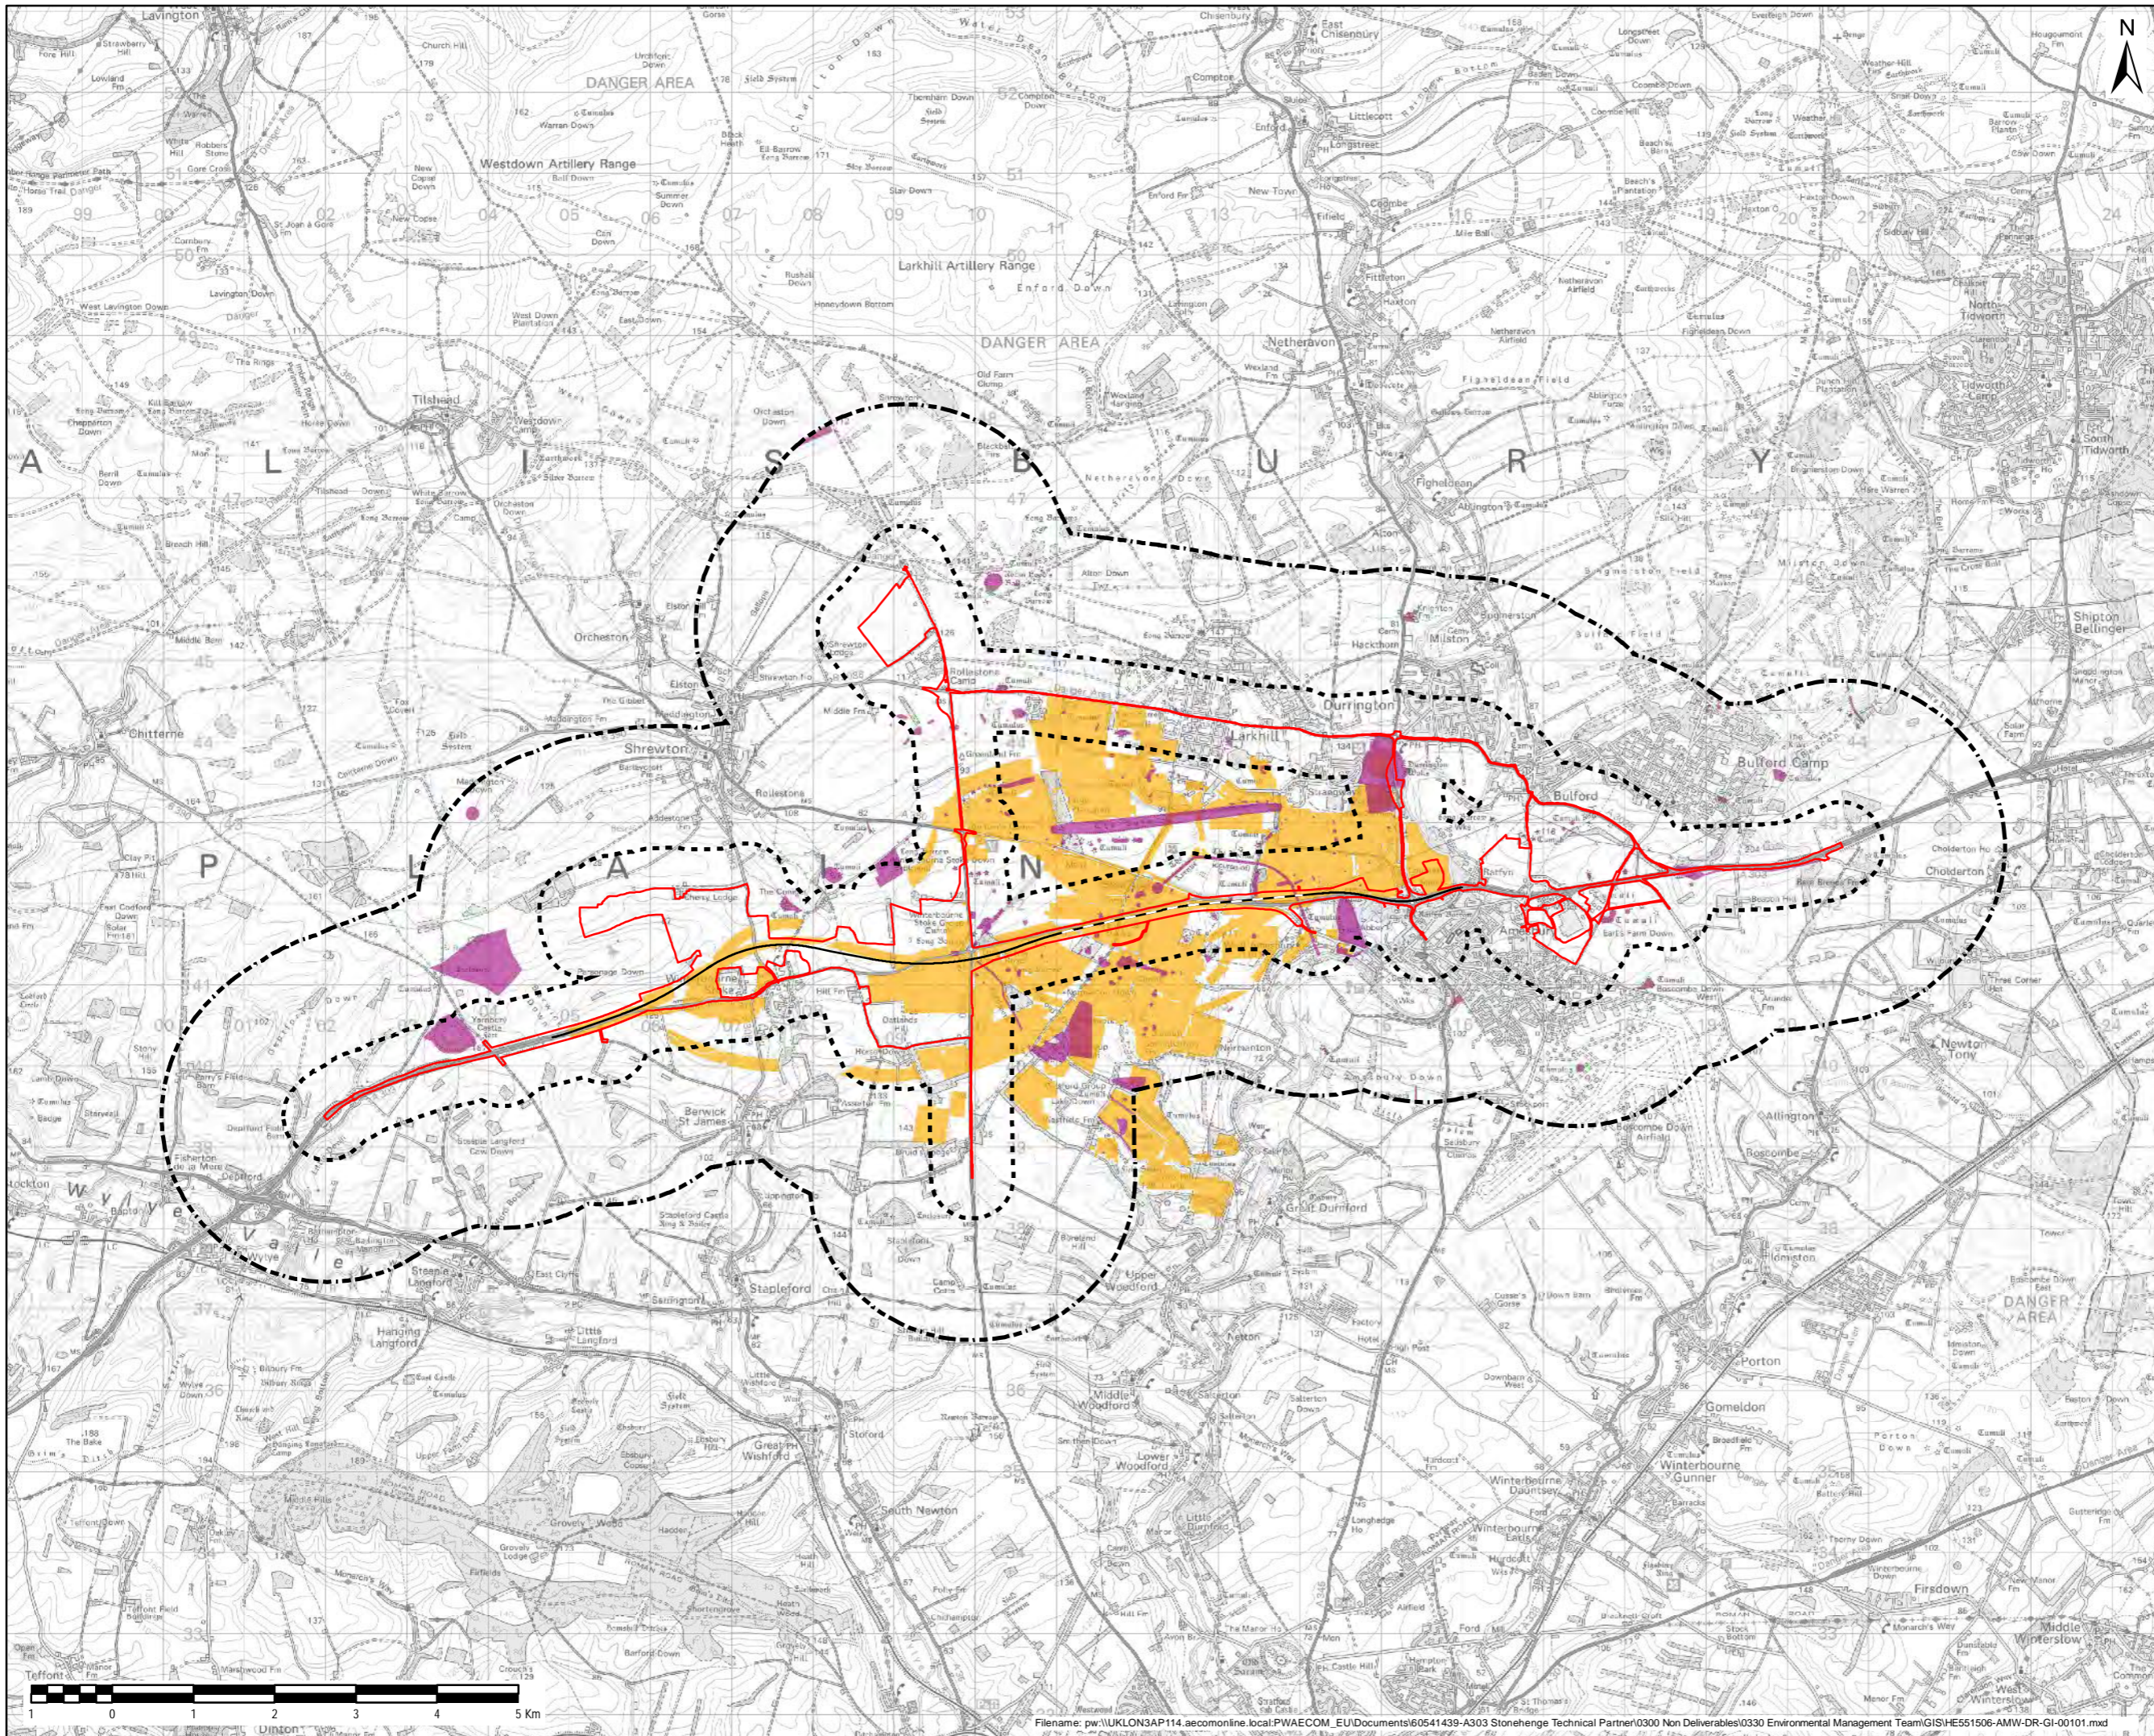

- NOTES / LEGEND
- Indicative centreline for the purposes of PEI Report
  - Proposed Tunnel
  - Proposed Draft DCO Site Boundary
  - 500m Study Area
  - 2km Study Area
  - Scheduled Monument
  - Area of Previous Survey

Revision Details	By	Date	Suffix
	Check		

Purpose of issue  
**FINAL**

Client  
Highways England

Working on behalf of

Project Title  
**A303 STONEHENGE  
AMESBURY TO BERWICK DOWN**

Drawing Title  
**FIGURE 6.1  
CULTURAL HERITAGE  
OVERVIEW SHEET**

Designed	Drawn	Checked	Approved	Date
AP	GM/KD	CC	AM	05/1/18

Internal Project No. **60541439**


Scale @ A3 **1:75,000** Zone **SW**

THIS DOCUMENT HAS BEEN PREPARED PURSUANT TO AND SUBJECT TO THE TERMS OF AECOM'S APPOINTMENT BY ITS CLIENT. AECOM ACCEPTS NO LIABILITY FOR ANY USE OF THIS DOCUMENT OTHER THAN BY ITS ORIGINAL CLIENT OR FOLLOWING AECOM'S EXPRESS AGREEMENT TO SUCH USE, AND ONLY FOR THE PURPOSES FOR WHICH IT WAS PREPARED AND PROVIDED.

Highways England  
Temple Quay House  
2 Temple Quay  
Bristol  
BS1 6PN

AECOM + mace + WSP

Drawing Number	Originator	Volume	Rev
HE551506	AMW	GEN	01
SCHEME WIDE		DR	GI 00101
Location	Type	Role	Number

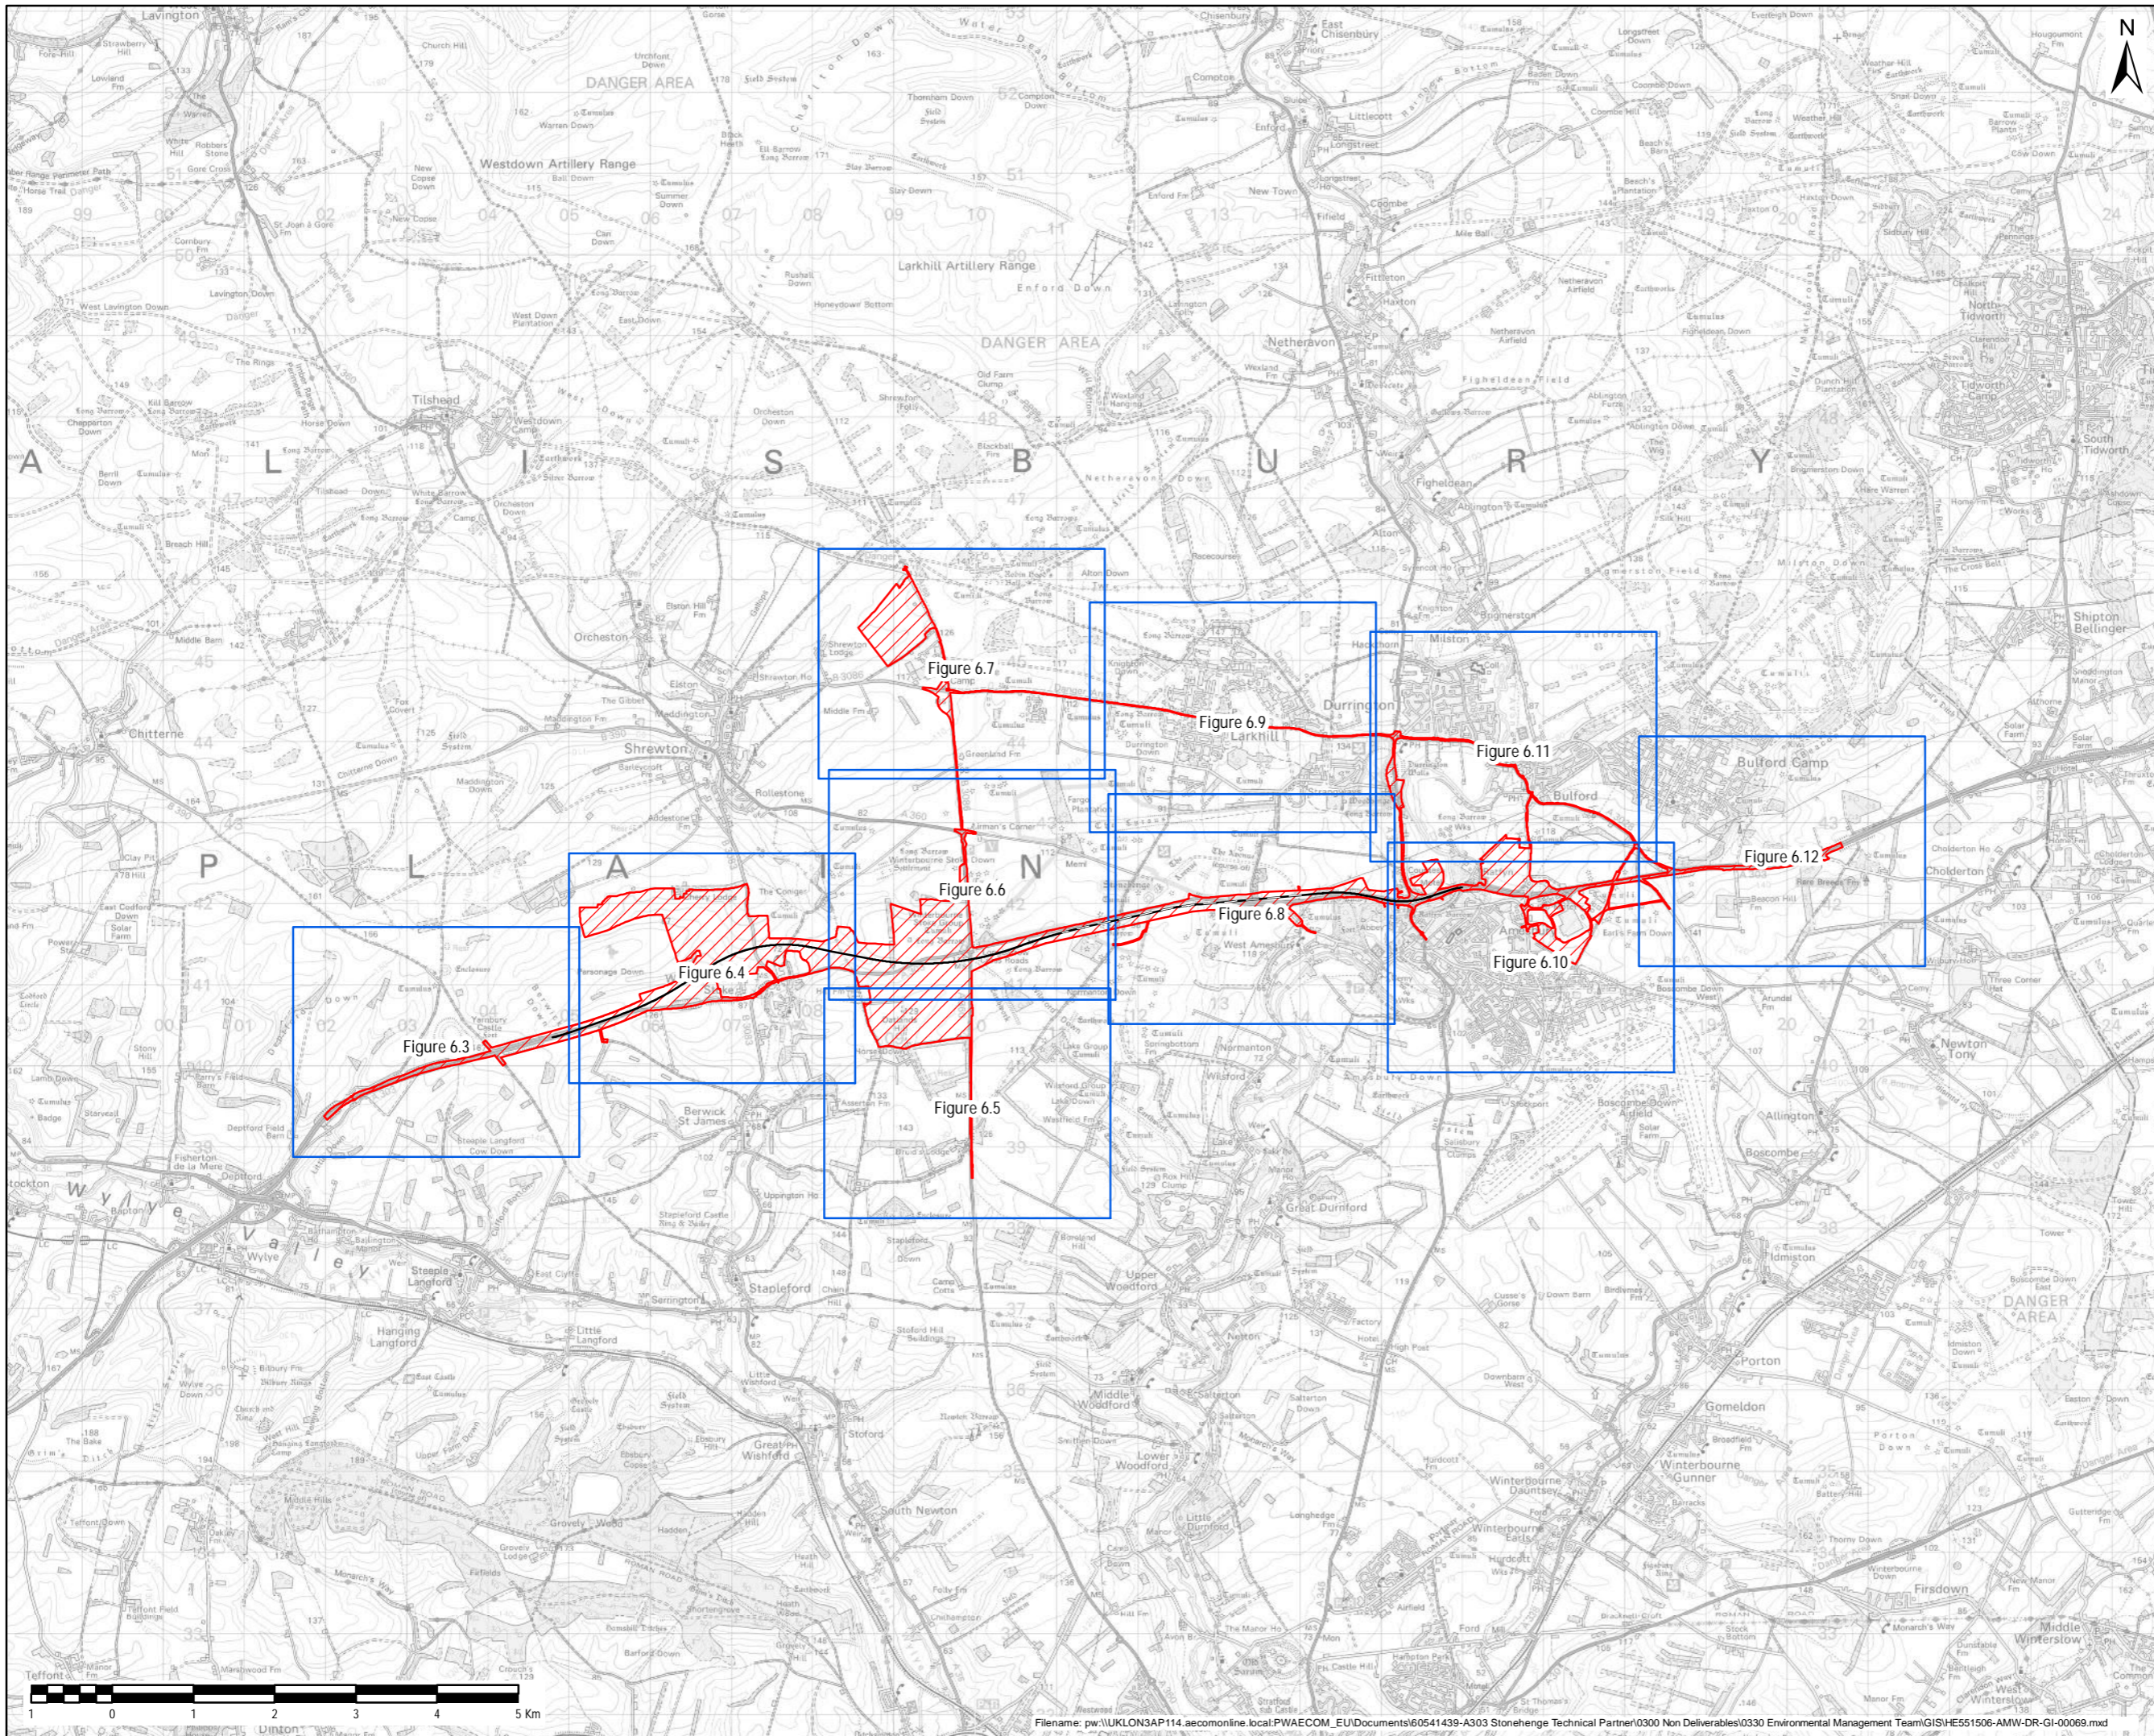

- NOTES / LEGEND
- Indicative centreline for the purposes of PEI Report
  - - - Proposed Tunnel
  - Proposed Draft DCO Site Boundary

Revision Details	By	Date	Suffix

Purpose of issue  
**FINAL**

Client  
Highways England

Working on behalf of

Project Title  
**A303 STONEHENGE  
AMESBURY TO BERWICK DOWN**

Drawing Title  
**FIGURE 6.2  
CULTURAL HERITAGE  
OVERVIEW SHEET**

Designed	Drawn	Checked	Approved	Date
AP	GM/KD	CC	AM	05/01/18

Internal Project No.  
**60541439**


Scale @ A3  
**1:75,000** Zone **SW**

THIS DOCUMENT HAS BEEN PREPARED PURSUANT TO AND SUBJECT TO THE TERMS OF AECOM'S APPOINTMENT BY ITS CLIENT. AECOM ACCEPTS NO LIABILITY FOR ANY USE OF THIS DOCUMENT OTHER THAN BY ITS ORIGINAL CLIENT OR FOLLOWING AECOM'S EXPRESS AGREEMENT TO SUCH USE, AND ONLY FOR THE PURPOSES FOR WHICH IT WAS PREPARED AND PROVIDED.

Highways England  
Temple Quay House  
2 Temple Quay  
Bristol  
BS1 6PN

AECOM + mace + WSP

Drawing Number	Highways England PN	Originator	Volume	Rev
HE551506	AMW	AMW	GEN	01
SCHEME WIDE	DR	GI	00069	
Location	Type	Role	Number	

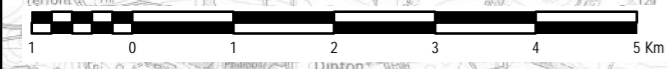



- NOTES / LEGEND
- 2km Study Area
  - Proposed Carriageway
  - Extent of Earthworks
  - Cutting
  - Embankment
  - Proposed Bridleway
  - Proposed Structure
  - Proposed draft DCO site boundary
  - ▲ Grade I Listed Building
  - ▲ Grade II\* Listed Building
  - ▲ Grade II Listed Building
  - HER Monument
  - HER Monument
  - HER Monument
  - Scheduled Monument
  - Registered Park and Garden
  - Conservation Area
  - World Heritage Site

© Crown copyright and database rights 2017 Ordnance Survey 100030649.

Contains, or is based on, information supplied by Natural England, 2017. © Historic England, 2017. The most publicly available up to date Historic England GIS Data can be obtained from HistoricEngland.org.uk

Revision Details	By	Date	Suffix

Purpose of issue: **FINAL**

Client: Highways England  
 Working on behalf of **highways england**

Project Title: **A303 STONEHENGE AMESBURY TO BERWICK DOWN**

Drawing Title: **FIGURE 6.3 CULTURAL HERITAGE ASSETS**

Designed	Drawn	Checked	Approved	Date
AP	GM/KD	CC	AM	24/01/18

Internal Project No. **60547200**

Scale @ A3: 1:12,470 Zone: SW


THIS DOCUMENT HAS BEEN PREPARED PURSUANT TO AND SUBJECT TO THE TERMS OF AECOM'S APPOINTMENT BY ITS CLIENT. AECOM ACCEPTS NO LIABILITY FOR ANY USE OF THIS DOCUMENT OTHER THAN BY ITS ORIGINAL CLIENT OR FOLLOWING AECOM'S EXPRESS AGREEMENT TO SUCH USE, AND ONLY FOR THE PURPOSES FOR WHICH IT WAS PREPARED AND PROVIDED.

Highways England  
 Temple Quay House  
 2 The Square, Temple Quay  
 Bristol  
 BS1 6HA  
 AECOM + mace + WSP

Drawing Number	Highways England PIN	Originator	Volume	Rev
HE551506	AMW	AMW	GEN	01
SCHEME WIDE		GN	GI	00070
Location	Type	Role	Number	





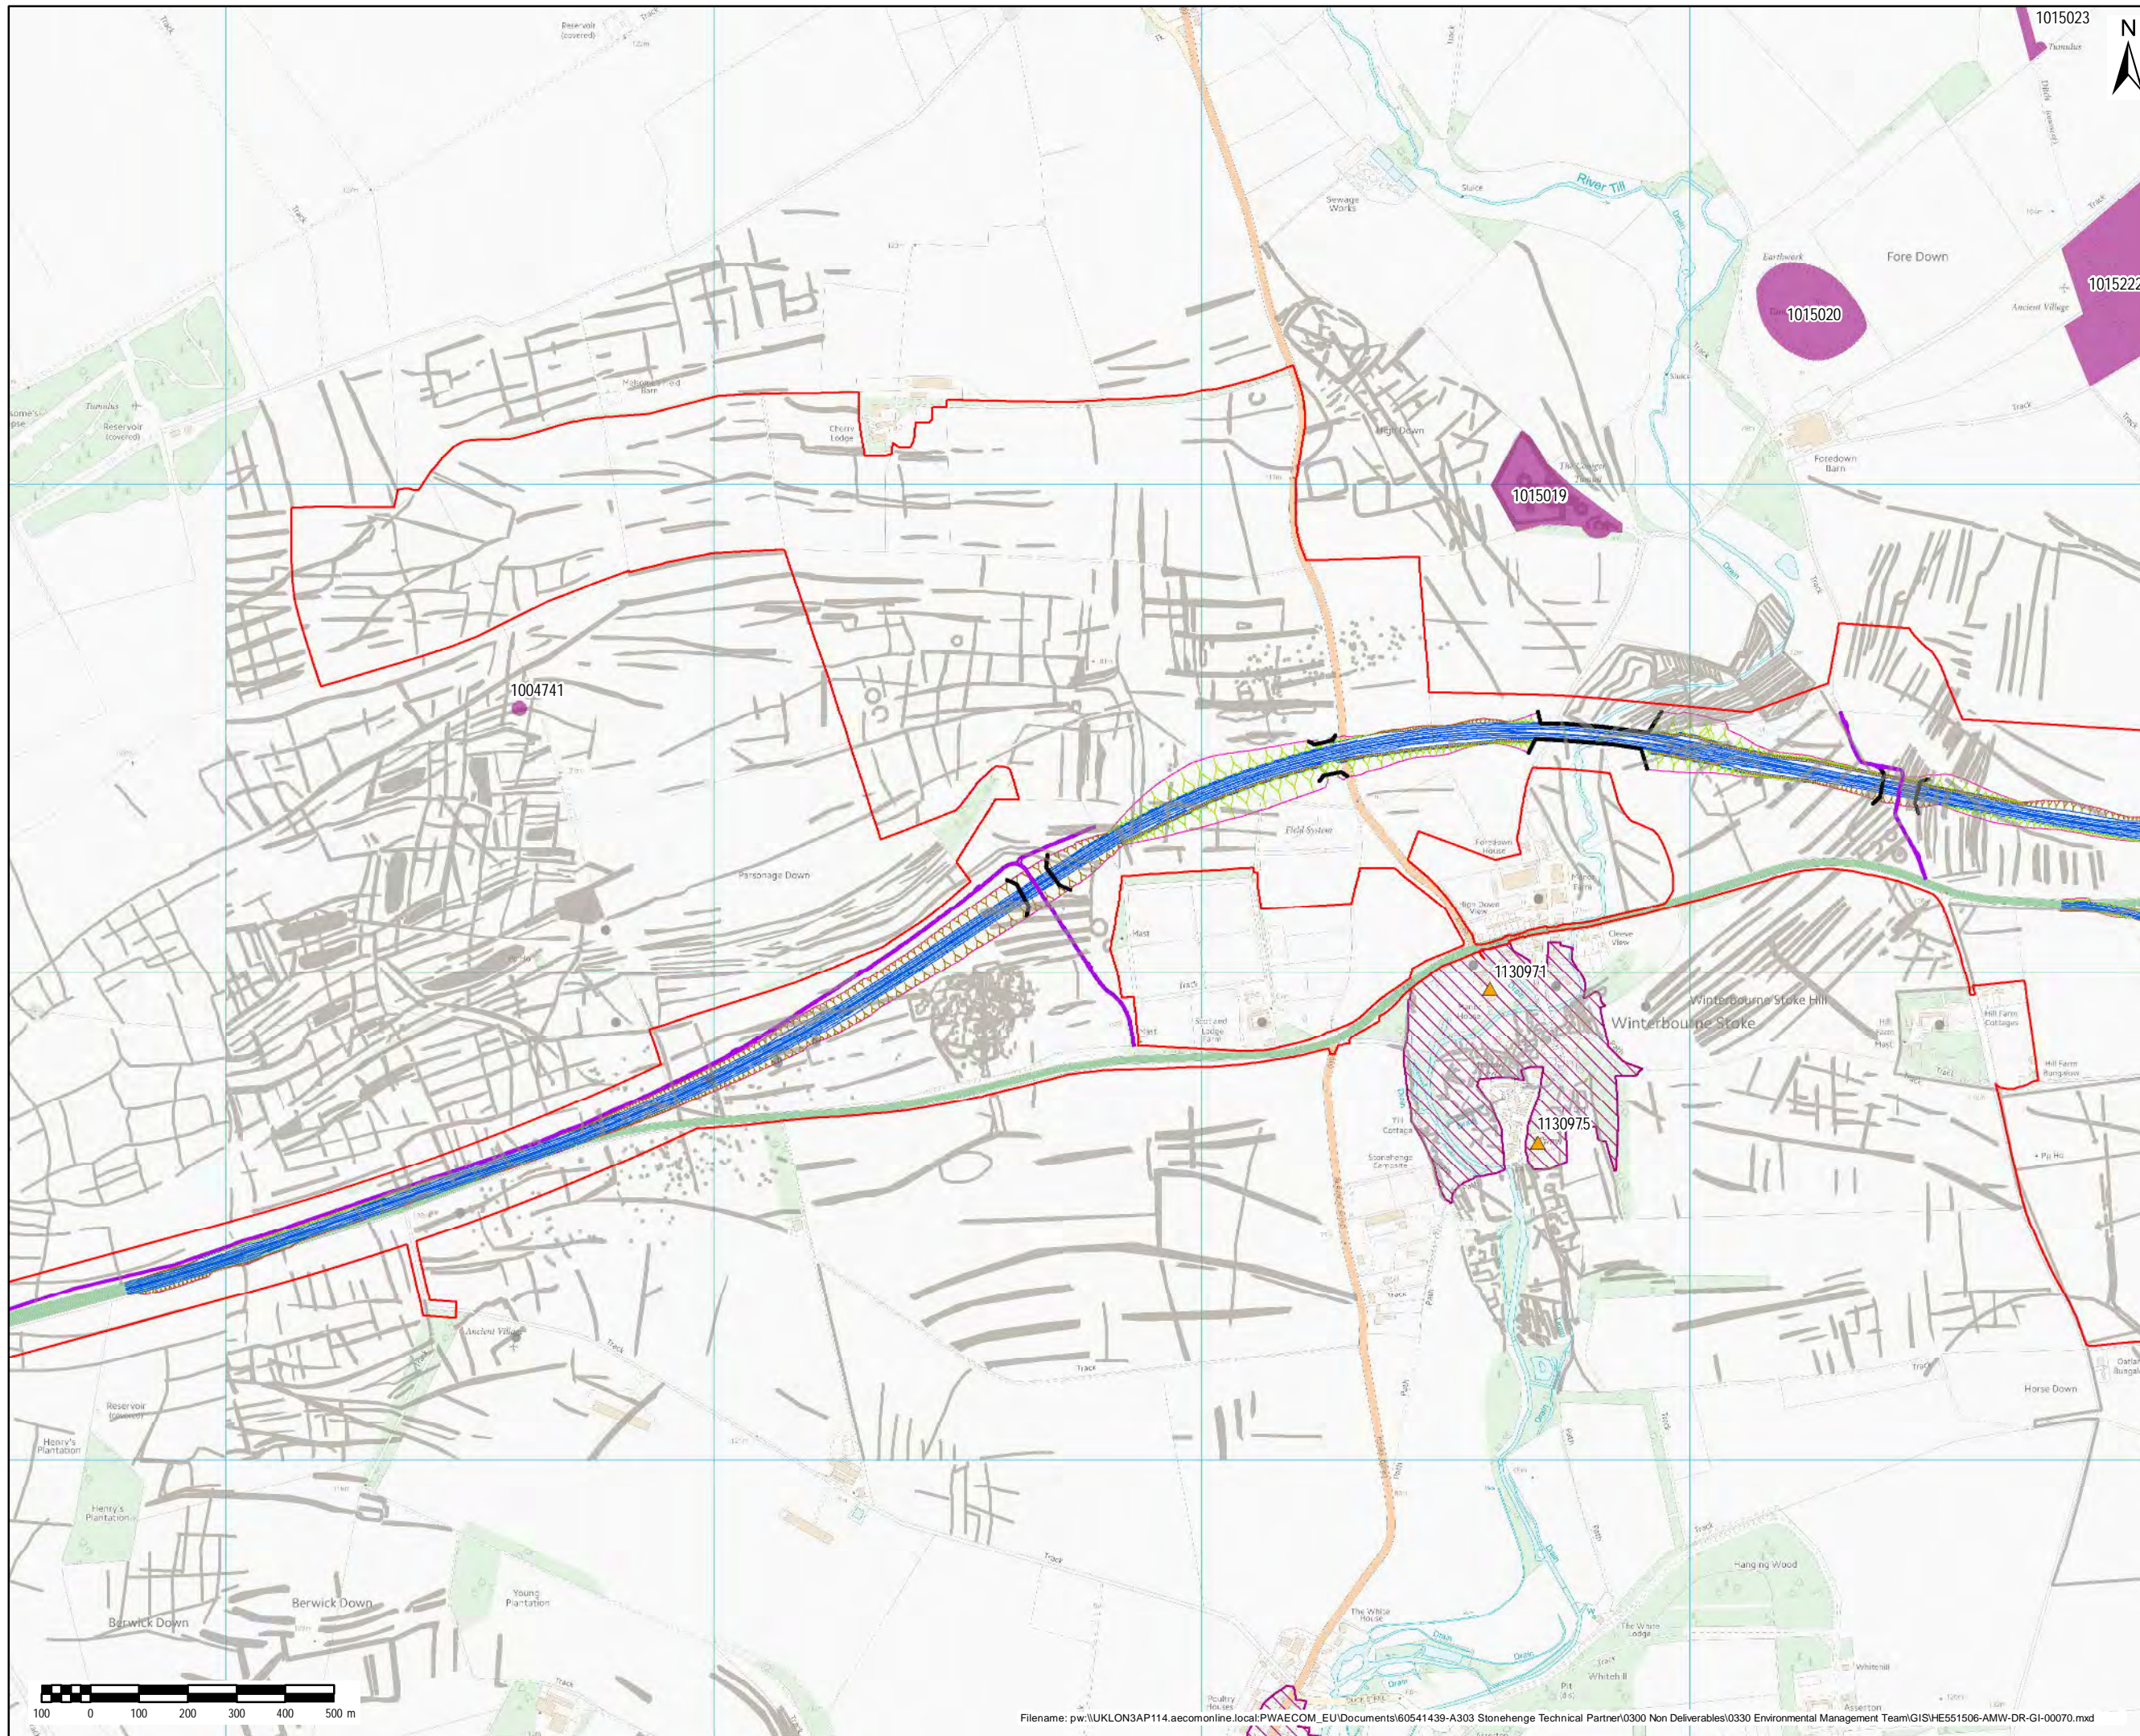

- NOTES / LEGEND
- 2km Study Area
  - Proposed Carriageway
  - Extent of Earthworks
  - Cutting
  - Embankment
  - Proposed Bridleway
  - Proposed Structure
  - Proposed draft DCO site boundary
  - ▲ Grade I Listed Building
  - ▲ Grade II\* Listed Building
  - ▲ Grade II Listed Building
  - HER Monument
  - HER Monument
  - Scheduled Monument
  - Registered Park and Garden
  - Conservation Area
  - World Heritage Site

© Crown copyright and database rights 2017 Ordnance Survey 100030649.

Contains, or is based on, information supplied by Natural England, 2017. © Historic England, 2017. The most publicly available up to date Historic England GIS Data can be obtained from HistoricEngland.org.uk

Revision Details	By	Date	Suffix

Purpose of issue: **FINAL**

Client: Highways England  
 Working on behalf of

Project Title: **A303 STONEHENGE  
 AMESBURY TO BERWICK DOWN**

Drawing Title: **FIGURE 6.4  
 CULTURAL HERITAGE ASSETS**

Designed	Drawn	Checked	Approved	Date
AP	GM/KD	CC	AM	24/01/18


Internal Project No. **60547200**  
 Scale @ A3: 1:12,470 Zone: SW

THIS DOCUMENT HAS BEEN PREPARED PURSUANT TO AND SUBJECT TO THE TERMS OF AECOM'S APPOINTMENT BY ITS CLIENT. AECOM ACCEPTS NO LIABILITY FOR ANY USE OF THIS DOCUMENT OTHER THAN BY ITS ORIGINAL CLIENT OR FOLLOWING AECOM'S EXPRESS AGREEMENT TO SUCH USE, AND ONLY FOR THE PURPOSES FOR WHICH IT WAS PREPARED AND PROVIDED.

Highways England  
 Temple Quay House  
 2 The Square, Temple Quay  
 Bristol  
 BS1 6HA  
  
 AECOM + mace + WSP

Drawing Number	Highways England PN	Originator	Volume	Rev
HE551506	AMW	AMW	GEN	01
SCHEME WIDE		GN	GI	00070
Location	Type	Role	Number	



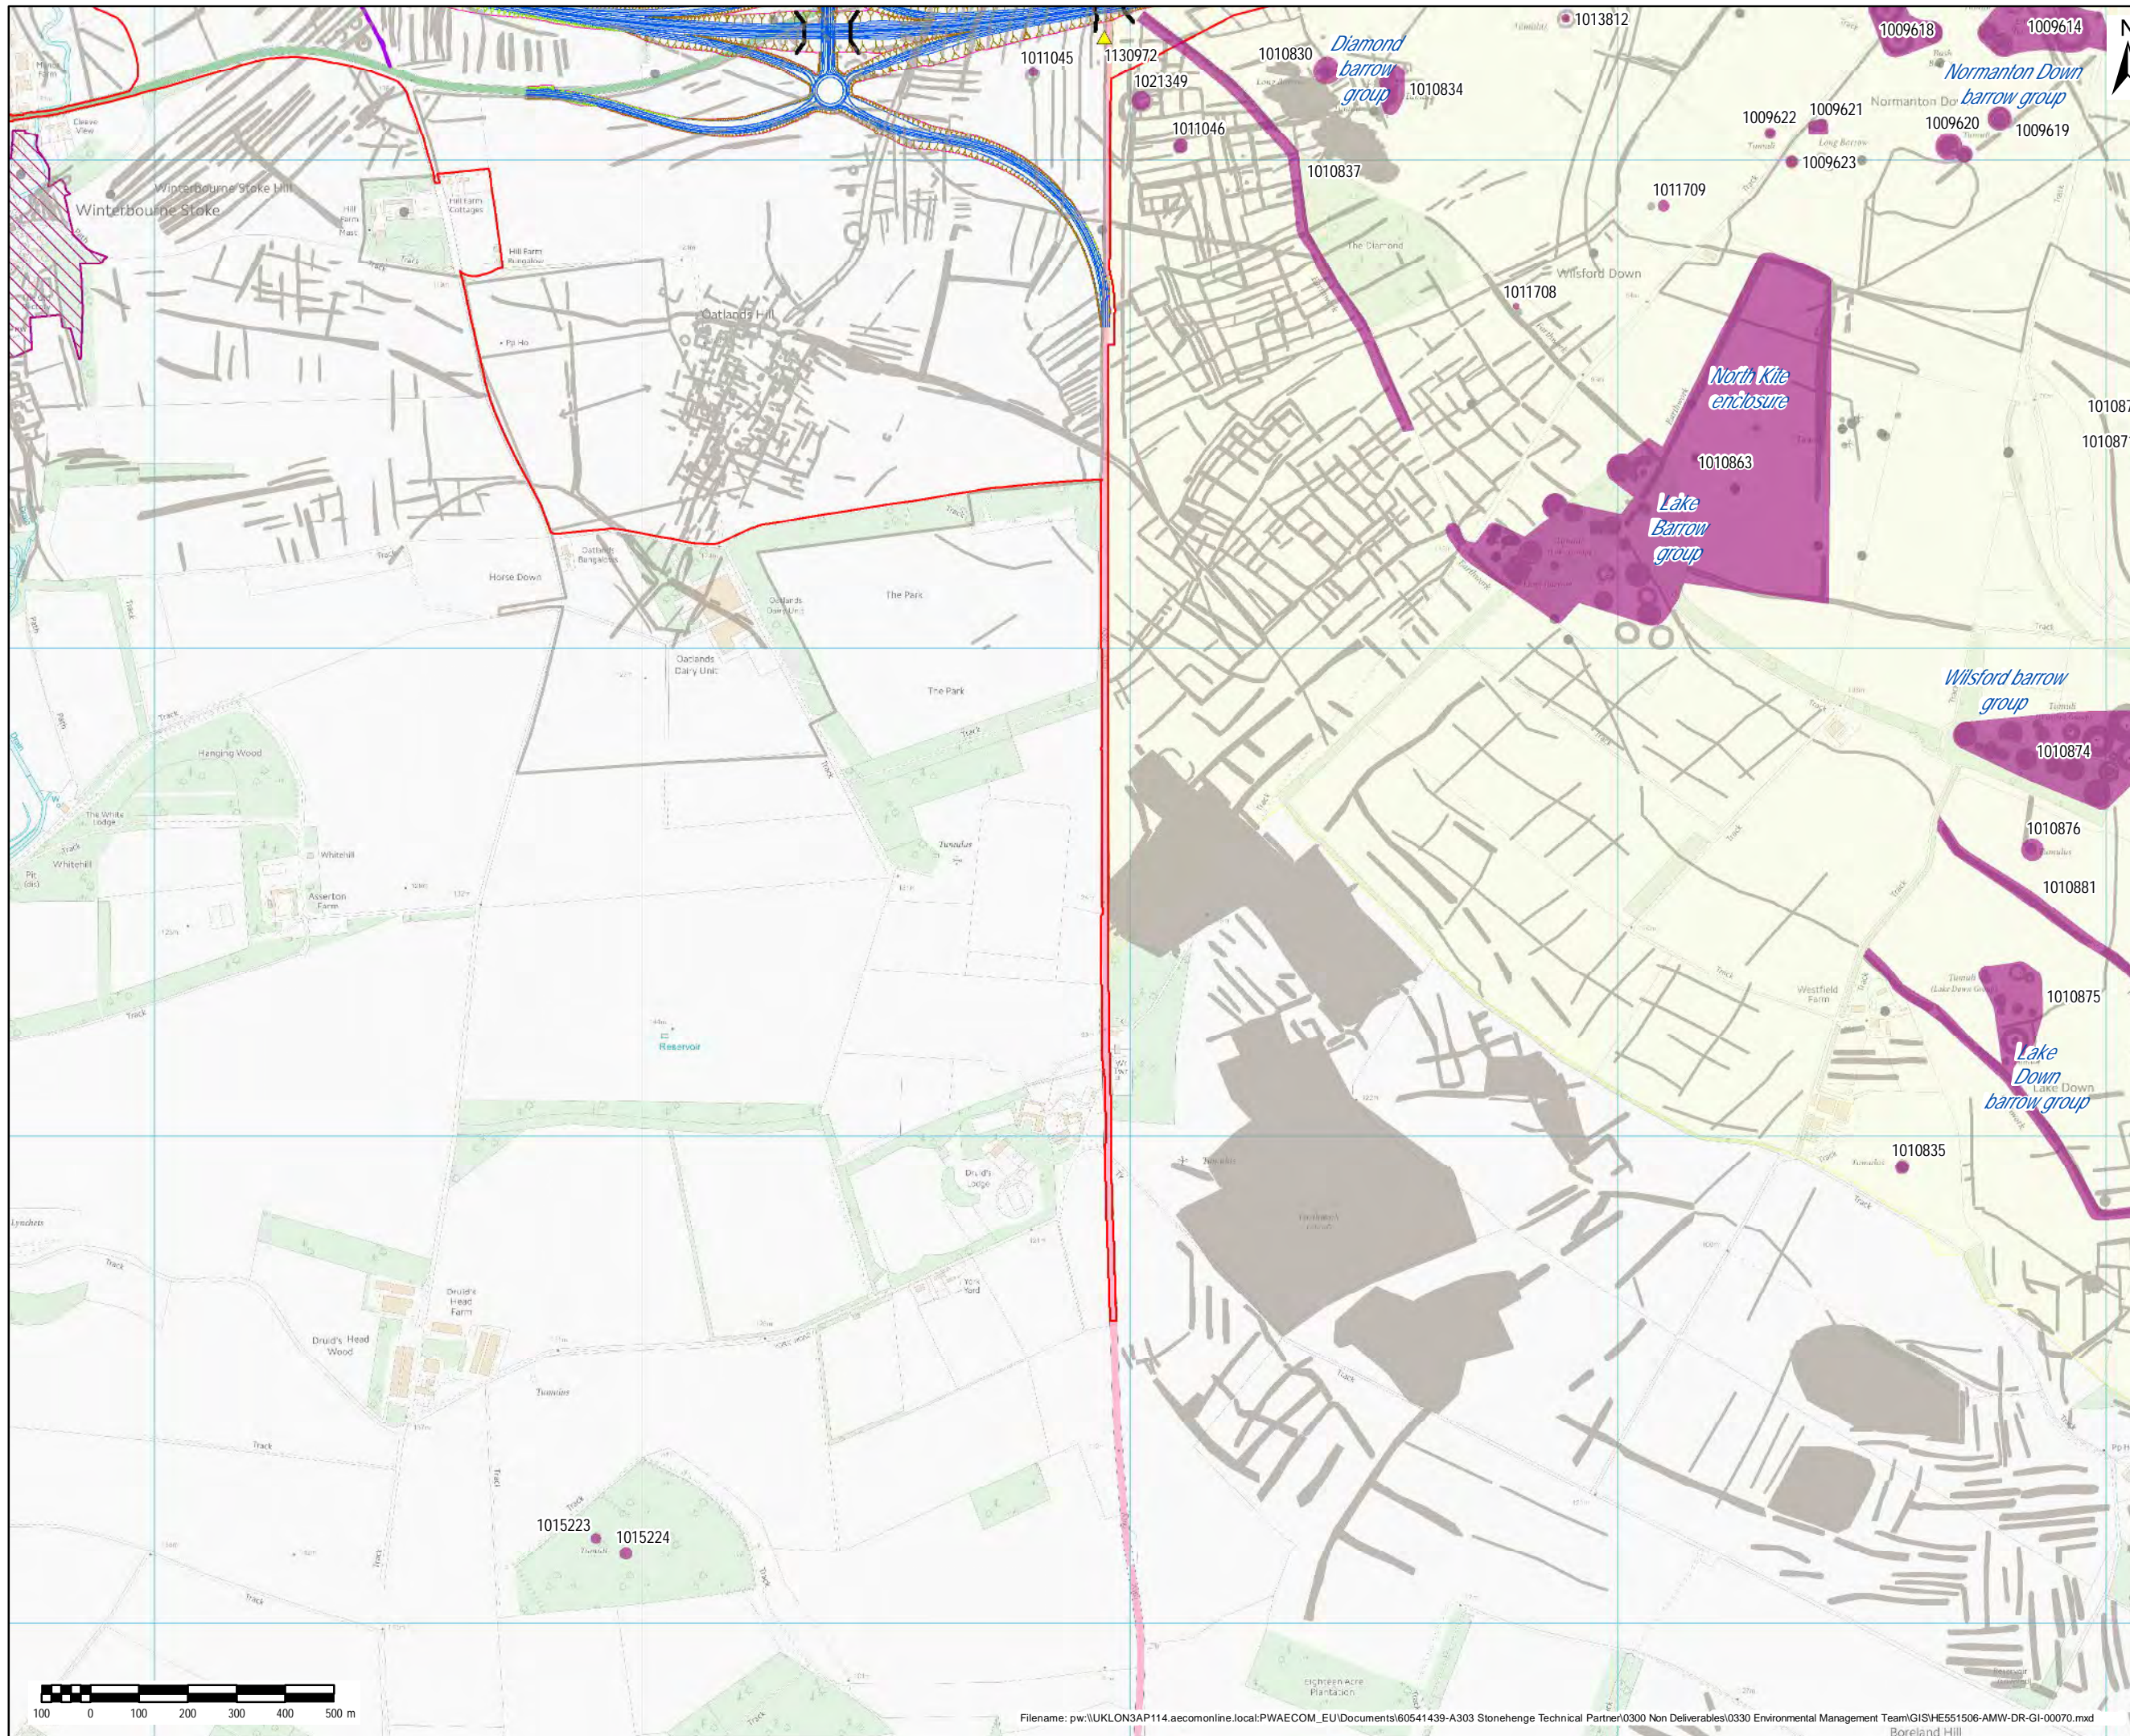

- NOTES / LEGEND
- 2km Study Area
  - Proposed Carriageway
  - Extent of Earthworks
  - Cutting
  - Embankment
  - Proposed Bridleway
  - Proposed Structure
  - Proposed draft DCO site boundary
  - ▲ Grade I Listed Building
  - ▲ Grade II\* Listed Building
  - ▲ Grade II Listed Building
  - HER Monument
  - HER Monument
  - Scheduled Monument
  - Registered Park and Garden
  - Conservation Area
  - World Heritage Site

© Crown copyright and database rights 2017 Ordnance Survey 100030649.

Contains, or is based on, information supplied by Natural England, 2017. © Historic England, 2017. The most publicly available up to date Historic England GIS Data can be obtained from [HistoricEngland.org.uk](http://HistoricEngland.org.uk)

Revision Details	By	Date	Suffix

Purpose of issue: **FINAL**

Client: Highways England  
 Working on behalf of **highways england**

Project Title: **A303 STONEHENGE AMESBURY TO BERWICK DOWN**

Drawing Title: **FIGURE 6.5 CULTURAL HERITAGE ASSETS**

Designed	Drawn	Checked	Approved	Date
AP	GM/KD	CC	AM	24/01/18

Internal Project No. **60547200**

Scale @ A3: **1:12,470** Zone: **SW**

THIS DOCUMENT HAS BEEN PREPARED PURSUANT TO AND SUBJECT TO THE TERMS OF AECOM'S APPOINTMENT BY ITS CLIENT. AECOM ACCEPTS NO LIABILITY FOR ANY USE OF THIS DOCUMENT OTHER THAN BY ITS ORIGINAL CLIENT OR FOLLOWING AECOM'S EXPRESS AGREEMENT TO SUCH USE, AND ONLY FOR THE PURPOSES FOR WHICH IT WAS PREPARED AND PROVIDED.

Highways England Temple Quay House 2 The Square, Temple Quay Bristol BS1 6HA		<b>AmW</b> AECOM + mace + WSP	
Drawing Number HE551506	Highways England PIN AMW	Originator GEN	Volume 01
SCHEME WIDE		GN	GI 00070
Location	Type	Role	Number

