


DO NOT SCALE

Millimetres  
0 10 100

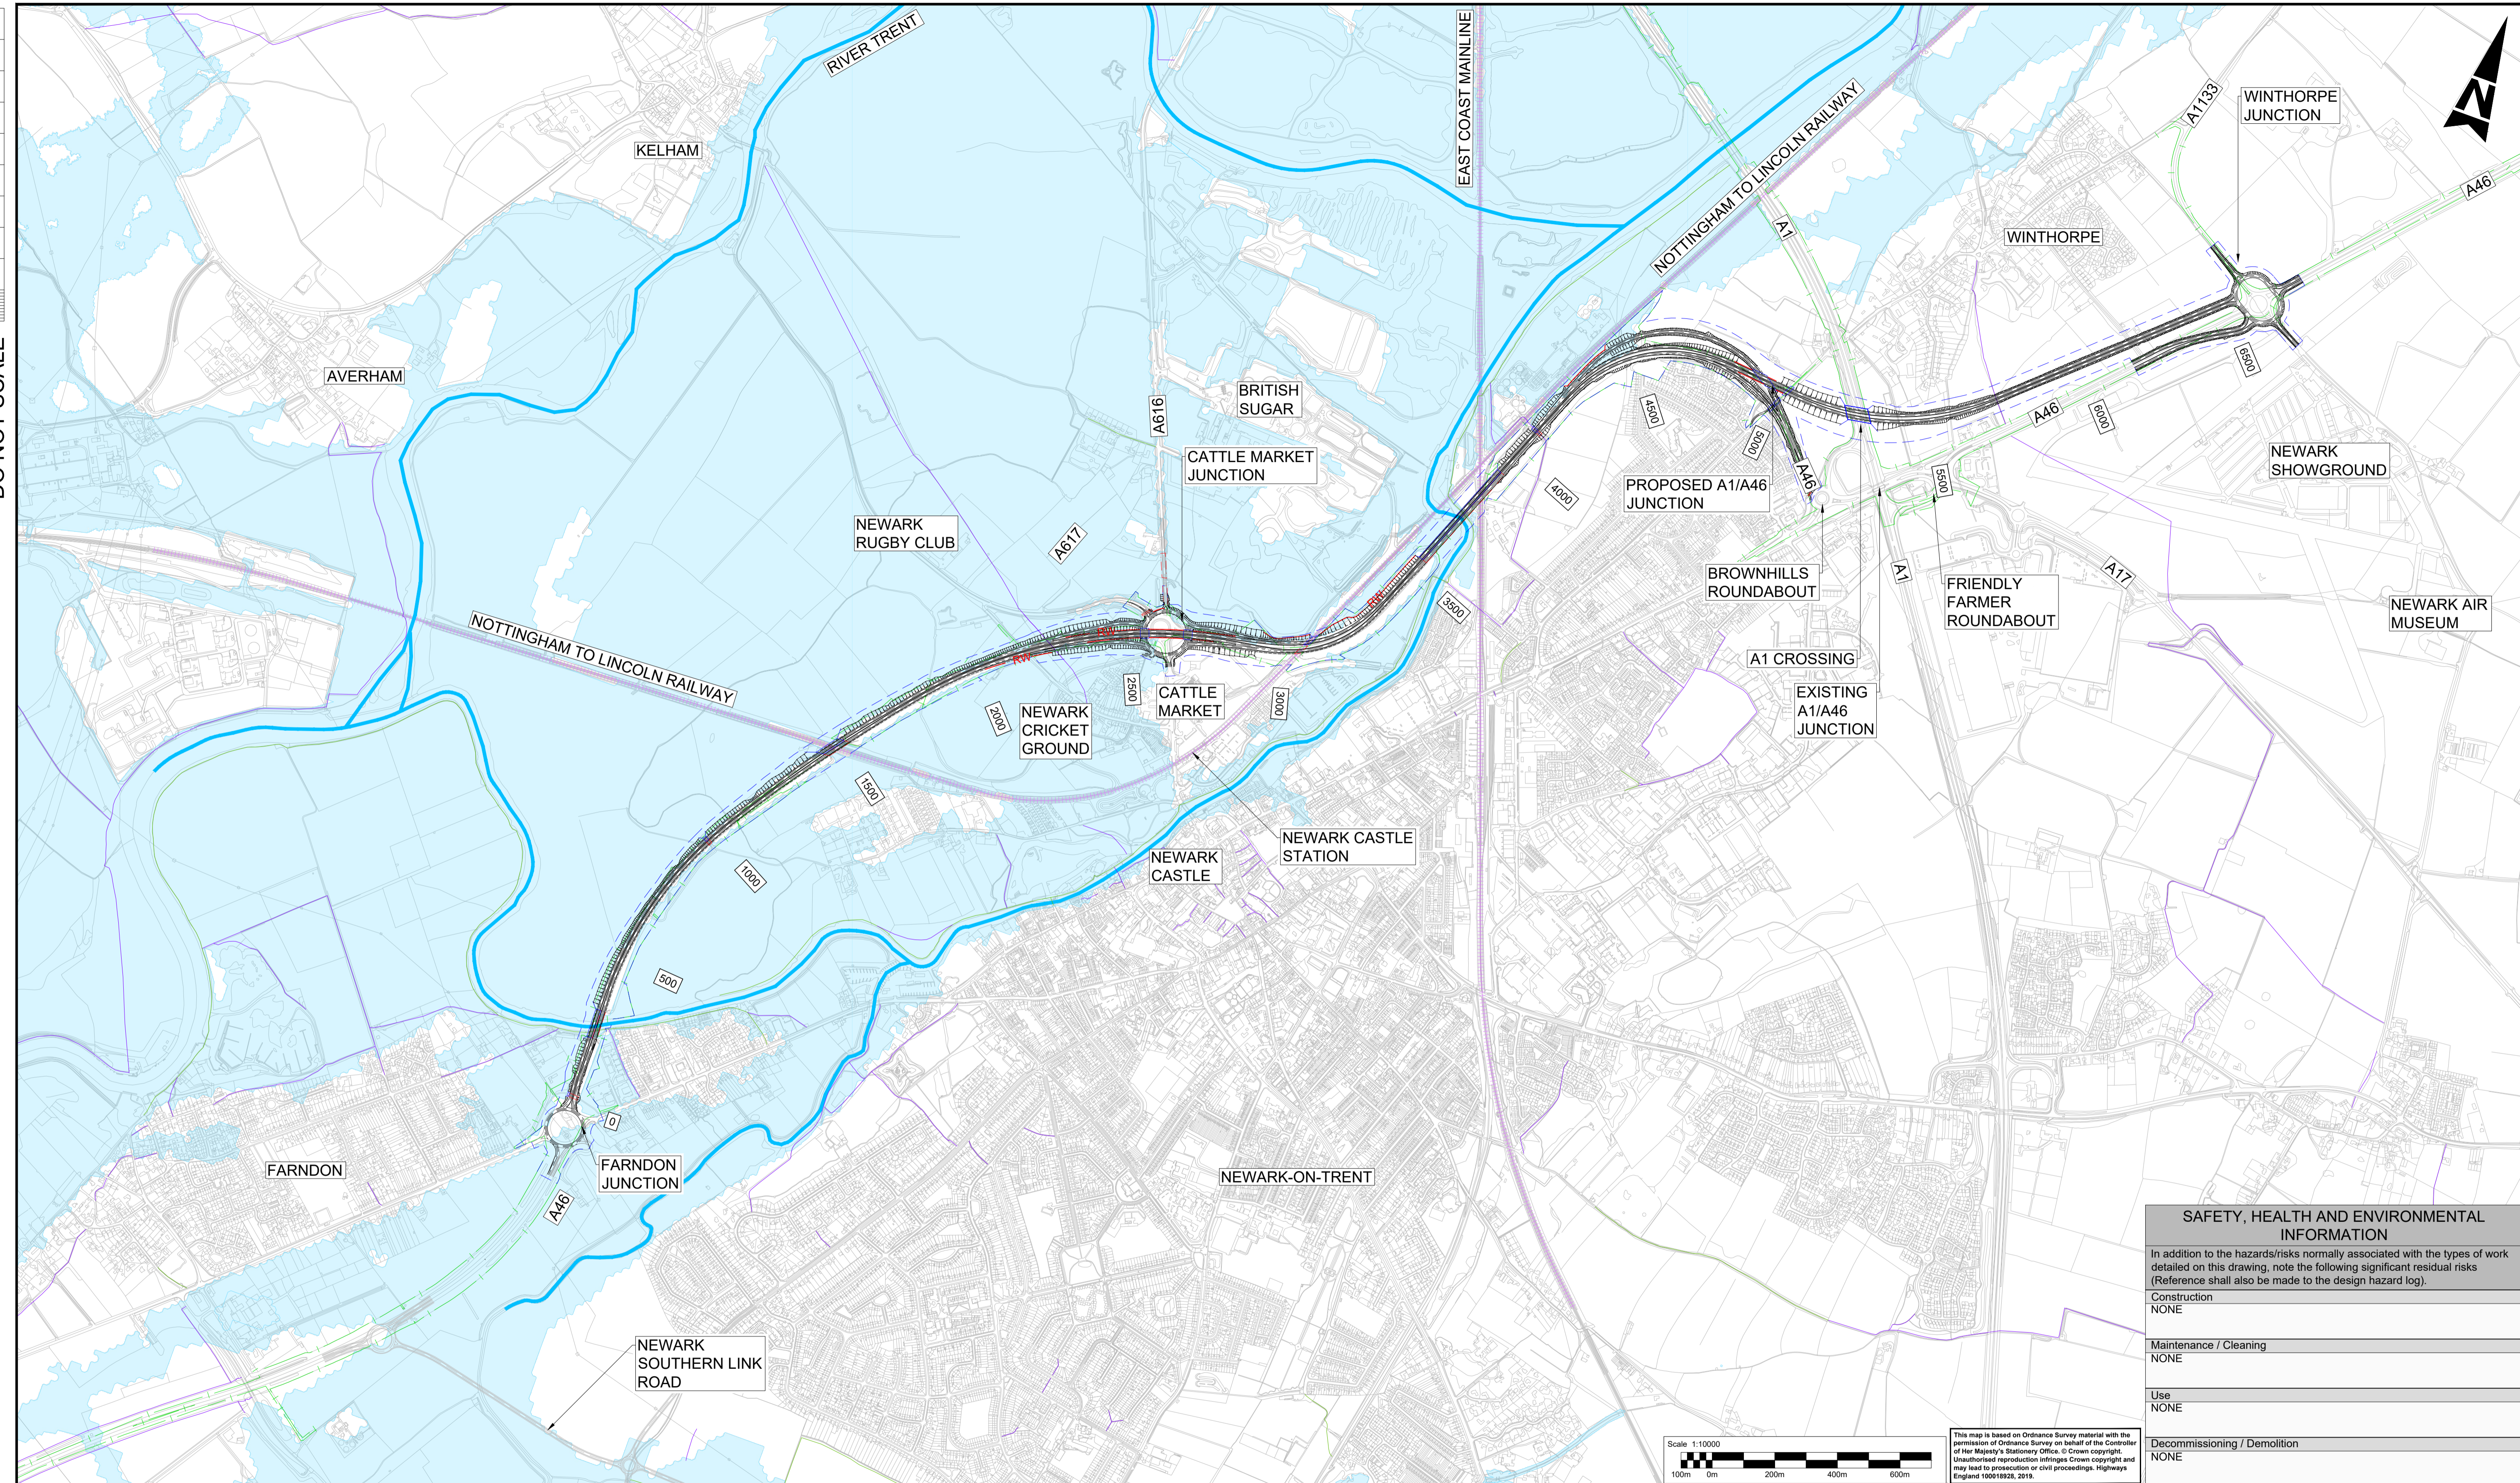

SAFETY, HEALTH AND ENVIRONMENTAL INFORMATION	
In addition to the hazards/risks normally associated with the types of work detailed on this drawing, note the following significant residual risks (Reference shall also be made to the design hazard log).	
Construction	NONE
Maintenance / Cleaning	NONE
Use	NONE
Decommissioning / Demolition	NONE

- NOTES:**
- ALL DIMENSIONS ARE IN METRES UNLESS OTHERWISE STATED.
  - FOR JUNCTION GENERAL ARRANGEMENT DRAWINGS REFER TO:  
HE551478-ATK-HGN-OP1\_B6166\_Z-DR-CH-000001  
HE551478-ATK-HGN-OP2\_A616\_Z-DR-CH-000002  
HE551478-ATK-HGN-OP1\_A46A1\_Z-DR-CH-000002  
HE551478-ATK-HGN-OP3\_A1133\_Z-DR-CH-000001
  - ANY RETAINING WALLS AND BRIDGE DECKS SHOWN IN PLAN ARE INDICATIVE ONLY.

**KEY :**

	EXISTING HIGHWAY BOUNDARY		PUBLIC RIGHTS OF WAY
	ASSUMED PROJECT BOUNDARY		EXISTING BRIDLEWAY
	RIVER NETWORK		EXISTING FOOTPATH
	RAILWAY TRACK		FLOOD ZONE 3
	PROPOSED RETAINING WALL		EARTHWORK
	PROPOSED BRIDGE		
	EXISTING BRIDGE TO BE RETAINED		

Description	Status	Revision	Drawn	Checked	Reviewed	Authorised	Issue Date
For Information	A1	CO1	KO	EN	KM	KM	19/10/20
Notes amended and key plan removed	A1	CO2	KO	EN	KM	KM	14/01/21

Drawing Suitability: **APPROVED - PUBLISHED** Status: **A1**

**ATKINS**  
Member of the SNC-Lavalin Group  
The Axis  
10 Holiday Street  
Birmingham  
West Midlands  
B1 1TF  
Tel: +44 (0)1214 835000  
Fax: +44 (0)1214 835252  
www.atkinsglobal.com

Copyright © Atkins Limited (2018)

Client: **Working on behalf of highways england**

Project Title	A46 Newark Northern Bypass		
Drawing Title	GENERAL ARRANGEMENT OPTION 2		
Drawing Number	Project	Originator	Volume
HE551478	- ATK	- GEN	-
OP2	- DR	- ZH	- 000001
Location	Type	Role	Number
A1	Scale AS SHOWN	Project Ref. No. 5162675	Sheet: 1 of 1 Rev: C02