



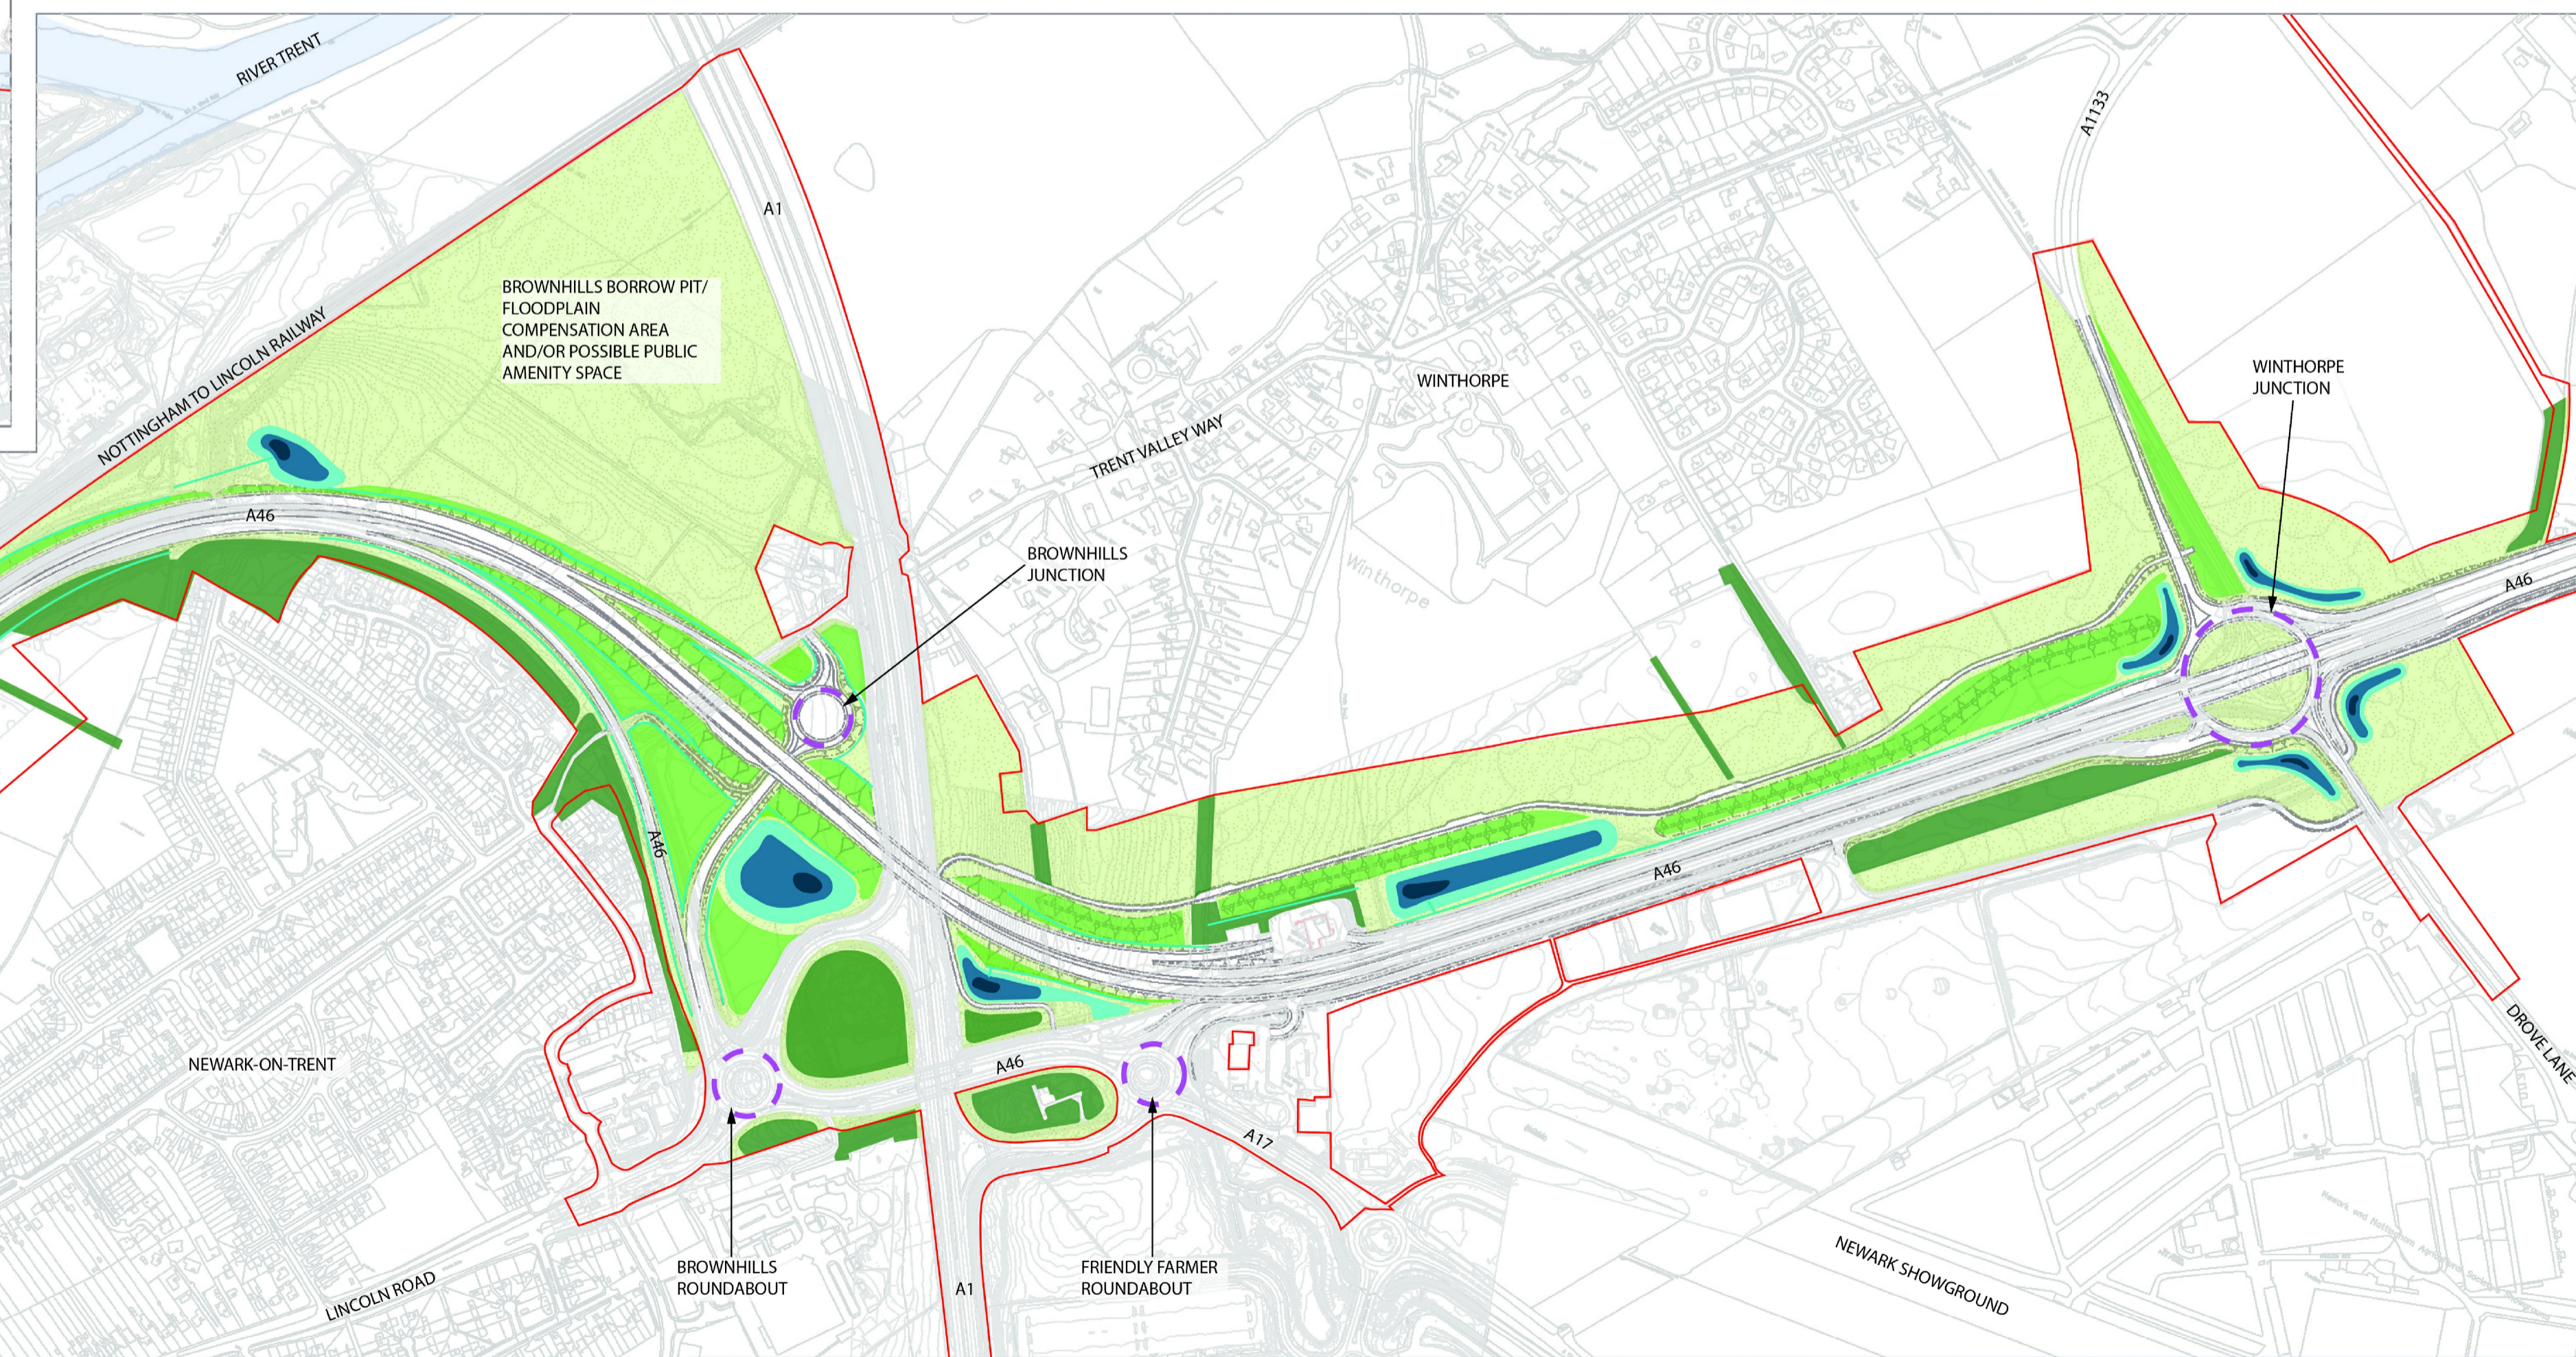

- Notes**
- Draft Order Limits
  - Grassland
  - Existing vegetation to remain
  - Tree and shrub planting
  - Potential wetland area
  - Swale/Ditch
  - Overflow basin Q100+CC
  - Main basin Q30
  - Pond
  - Junctions and roundabouts

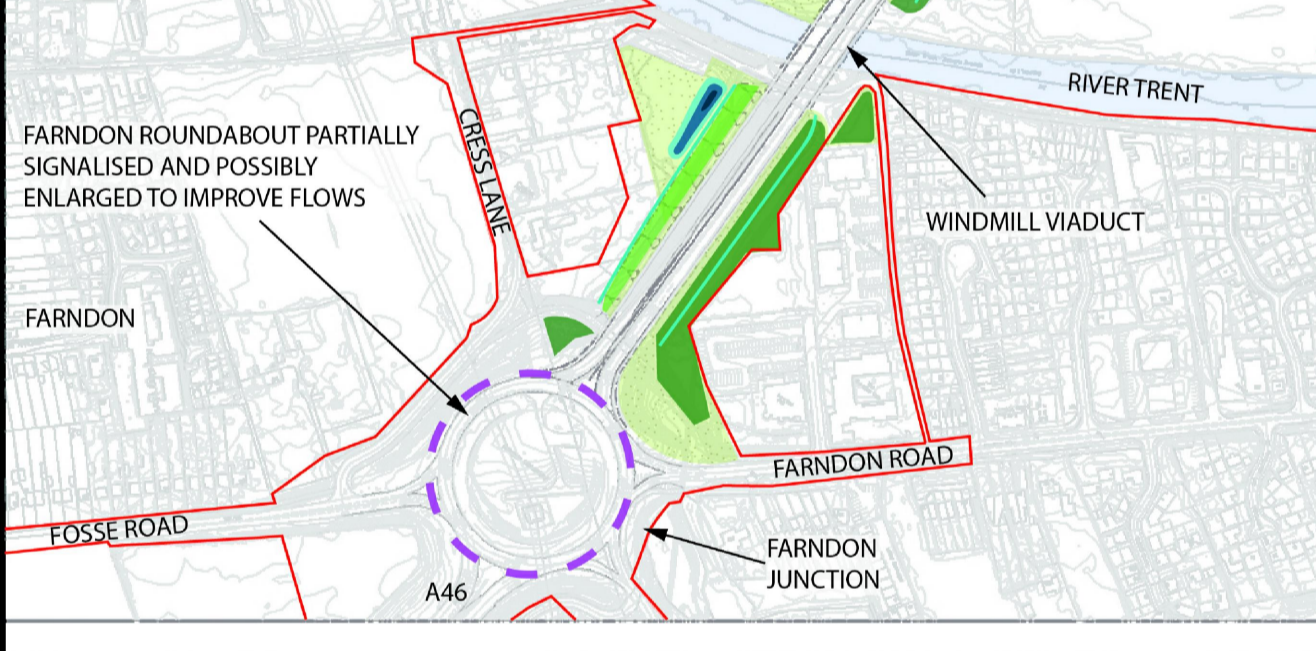

P03	18/10/22	FOR STATUTORY CONSULTATION	RB	SB	RH
REV.	DATE	AMENDMENT DETAILS	ORIG	CHK'D	APP'D

Project's Promoter



Supported by

Drawing Status	Suitable for Review & Comment	Status	S3
----------------	-------------------------------	--------	----

Project Title  
**A46 Newark Bypass**

Drawing Title  
**Figure 2.3 Indicative Environmental Masterplan For Statutory Consultation**

Scale	1:5000	Designed	CU	Drawn	RB	Checked	SB	Approved	RH
Original Size	A1	Date	18/10/22	Date	18/10/22	Date	18/10/22	Date	18/10/22

Drawing Number	HE551478 - MOTG - ELS -	Originator	Volume	Project Ref. No.	HE551478
Location	CONWI_CONW - DR - LS -	Type	Role	Number	00005
				Revision	P03

