

- NOTES
1. THIS DRAWING IS TO BE READ IN CONJUNCTION WITH ALL OTHER RELEVANT DOCUMENTATION.
 2. DO NOT SCALE FROM THIS DRAWING, USE ONLY PRINTED DIMENSIONS.
 3. ALL DIMENSIONS, CHAINAGES, LEVELS AND COORDINATES ARE IN METRES UNLESS DEFINED OTHERWISE.
 4. THIS DRAWING IS TO BE USED ONLY FOR THE PURPOSE OF ISSUE THAT IT WAS ISSUED FOR AND IS SUBJECT TO AMENDMENT.

- LEGEND
- PROPOSED ROAD LINE
 - INDICATIVE LOCATION OF BOUNDARY FENCE
 - PROPOSED EARTHWORKS
 - LAND REGISTRY PLOTS

- CULTURAL HERITAGE
- LISTED BUILDING
 - SCHEDULED MONUMENT

- ENVIRONMENTAL CONSTRAINTS
- SITE OF SPECIAL SCIENTIFIC INTEREST (SSSI)

- WATER COURSES
- MAJOR RIVER
 - DRAINS AND OTHER MINOR COURSES
 - PONDS AND OTHER ACCUMULATION AREAS

- UK BIODIVERSITY ACTION PLAN (BAP) PRIORITY HABITATS
- PRIORITY HABITATS
 - TRADITIONAL ORCHARDS
 - LOWLAND MEADOWS
 - COASTAL & FLOODPLAIN GRAZING MARSH
 - GOOD QUALITY SEMI-IMPROVED GRASSLAND
 - LOWLAND FENS
 - LOWLAND DRY ACID GRASSLAND

*ADDITIONAL PRIORITY HABITATS MAY BE PRESENT, BUT OF LOWER CONFIDENCE OF DETERMINATION AND MAPPING.

INITIAL STATUS	222		
Revision Details	By	Check	Date
Purpose of issue			Suffix

INITIAL STATUS OR WIP

Client
Highways England
Woodlands
Manton Lane
Bedford
MK41 7LW



A47 CORRIDOR STAGE 1


A47 SCHEMES NORTH TUDDENHAM TO EASTON OPTION 11 WITH EXISTING GROUND PROFILE

Designed PWB	Drawn MV	Checked	Approved	Date
Scale @ A1 Not to scale	Suitability S0			
THIS DRAWING HAS BEEN PREPARED FOR THE USE OF AECOM'S CLIENT. IT MAY NOT BE USED, MODIFIED, REPRODUCED OR RELIED UPON BY THIRD PARTIES, EXCEPT AS AGREED BY AECOM OR AS REQUIRED BY LAW. AECOM ACCEPTS NO RESPONSIBILITY, AND DENIES ANY LIABILITY WHATSOEVER, TO ANY PARTY THAT USES OR RELIES ON THIS DRAWING WITHOUT AECOM'S EXPRESS WRITTEN CONSENT. DO NOT SCALE THIS DOCUMENT.				





Drawing Number HE551489-AME-HGN-TEFIXA-DR-HE-0011	Rev -
--	----------

PW Date: 5/2/2018 2:28 PM
File Name: HE551489-AME-HGN-TEFIXA-DR-HE-0011 OPTION11 WITH EXIST GROUND PROFILE

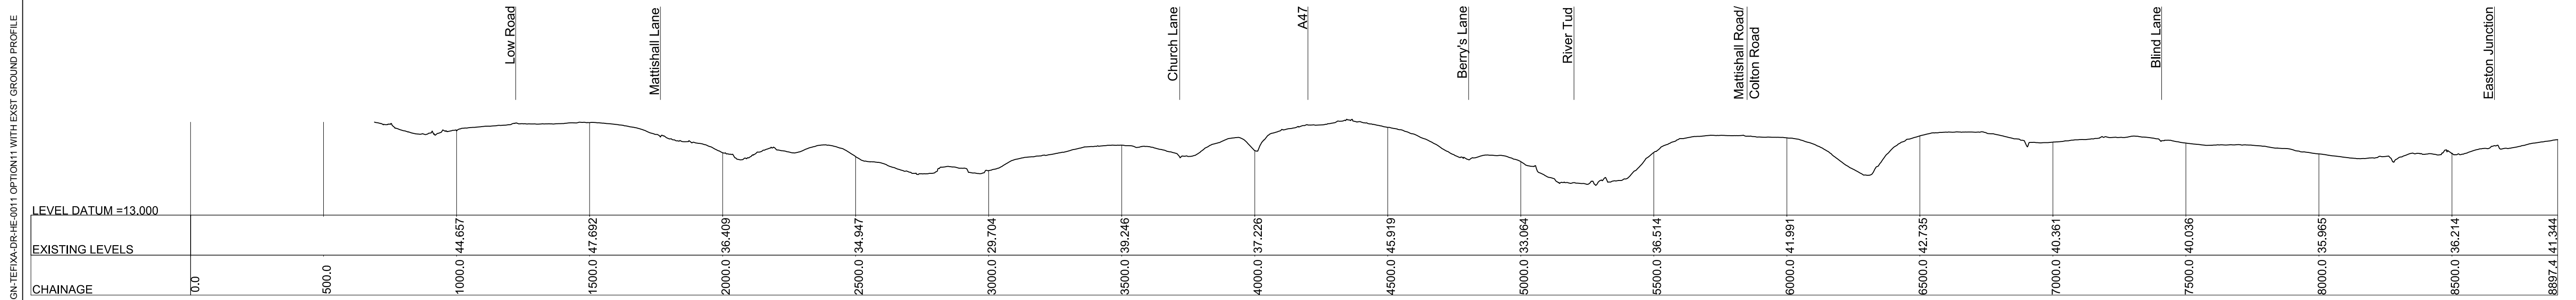

LONGITUDINAL SECTION -
OPTION 11
10x VERTICAL EXAGGERATION

This map is reproduced from Ordnance Survey material with the permission of Ordnance Survey on behalf of the Controller of Her Majesty's Stationery Office. Crown copyright. Unauthorised reproduction infringes Crown copyright and may lead to prosecution or civil proceedings. AL 0100031873 (2015).

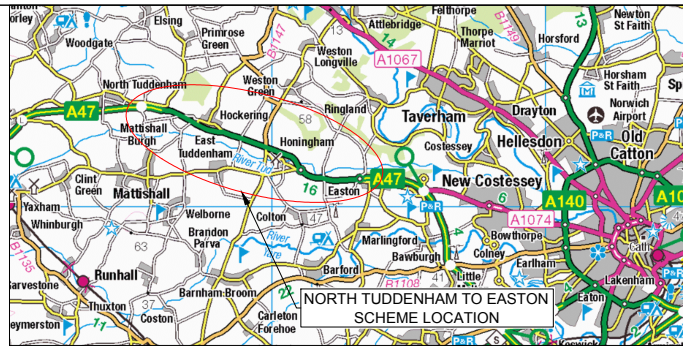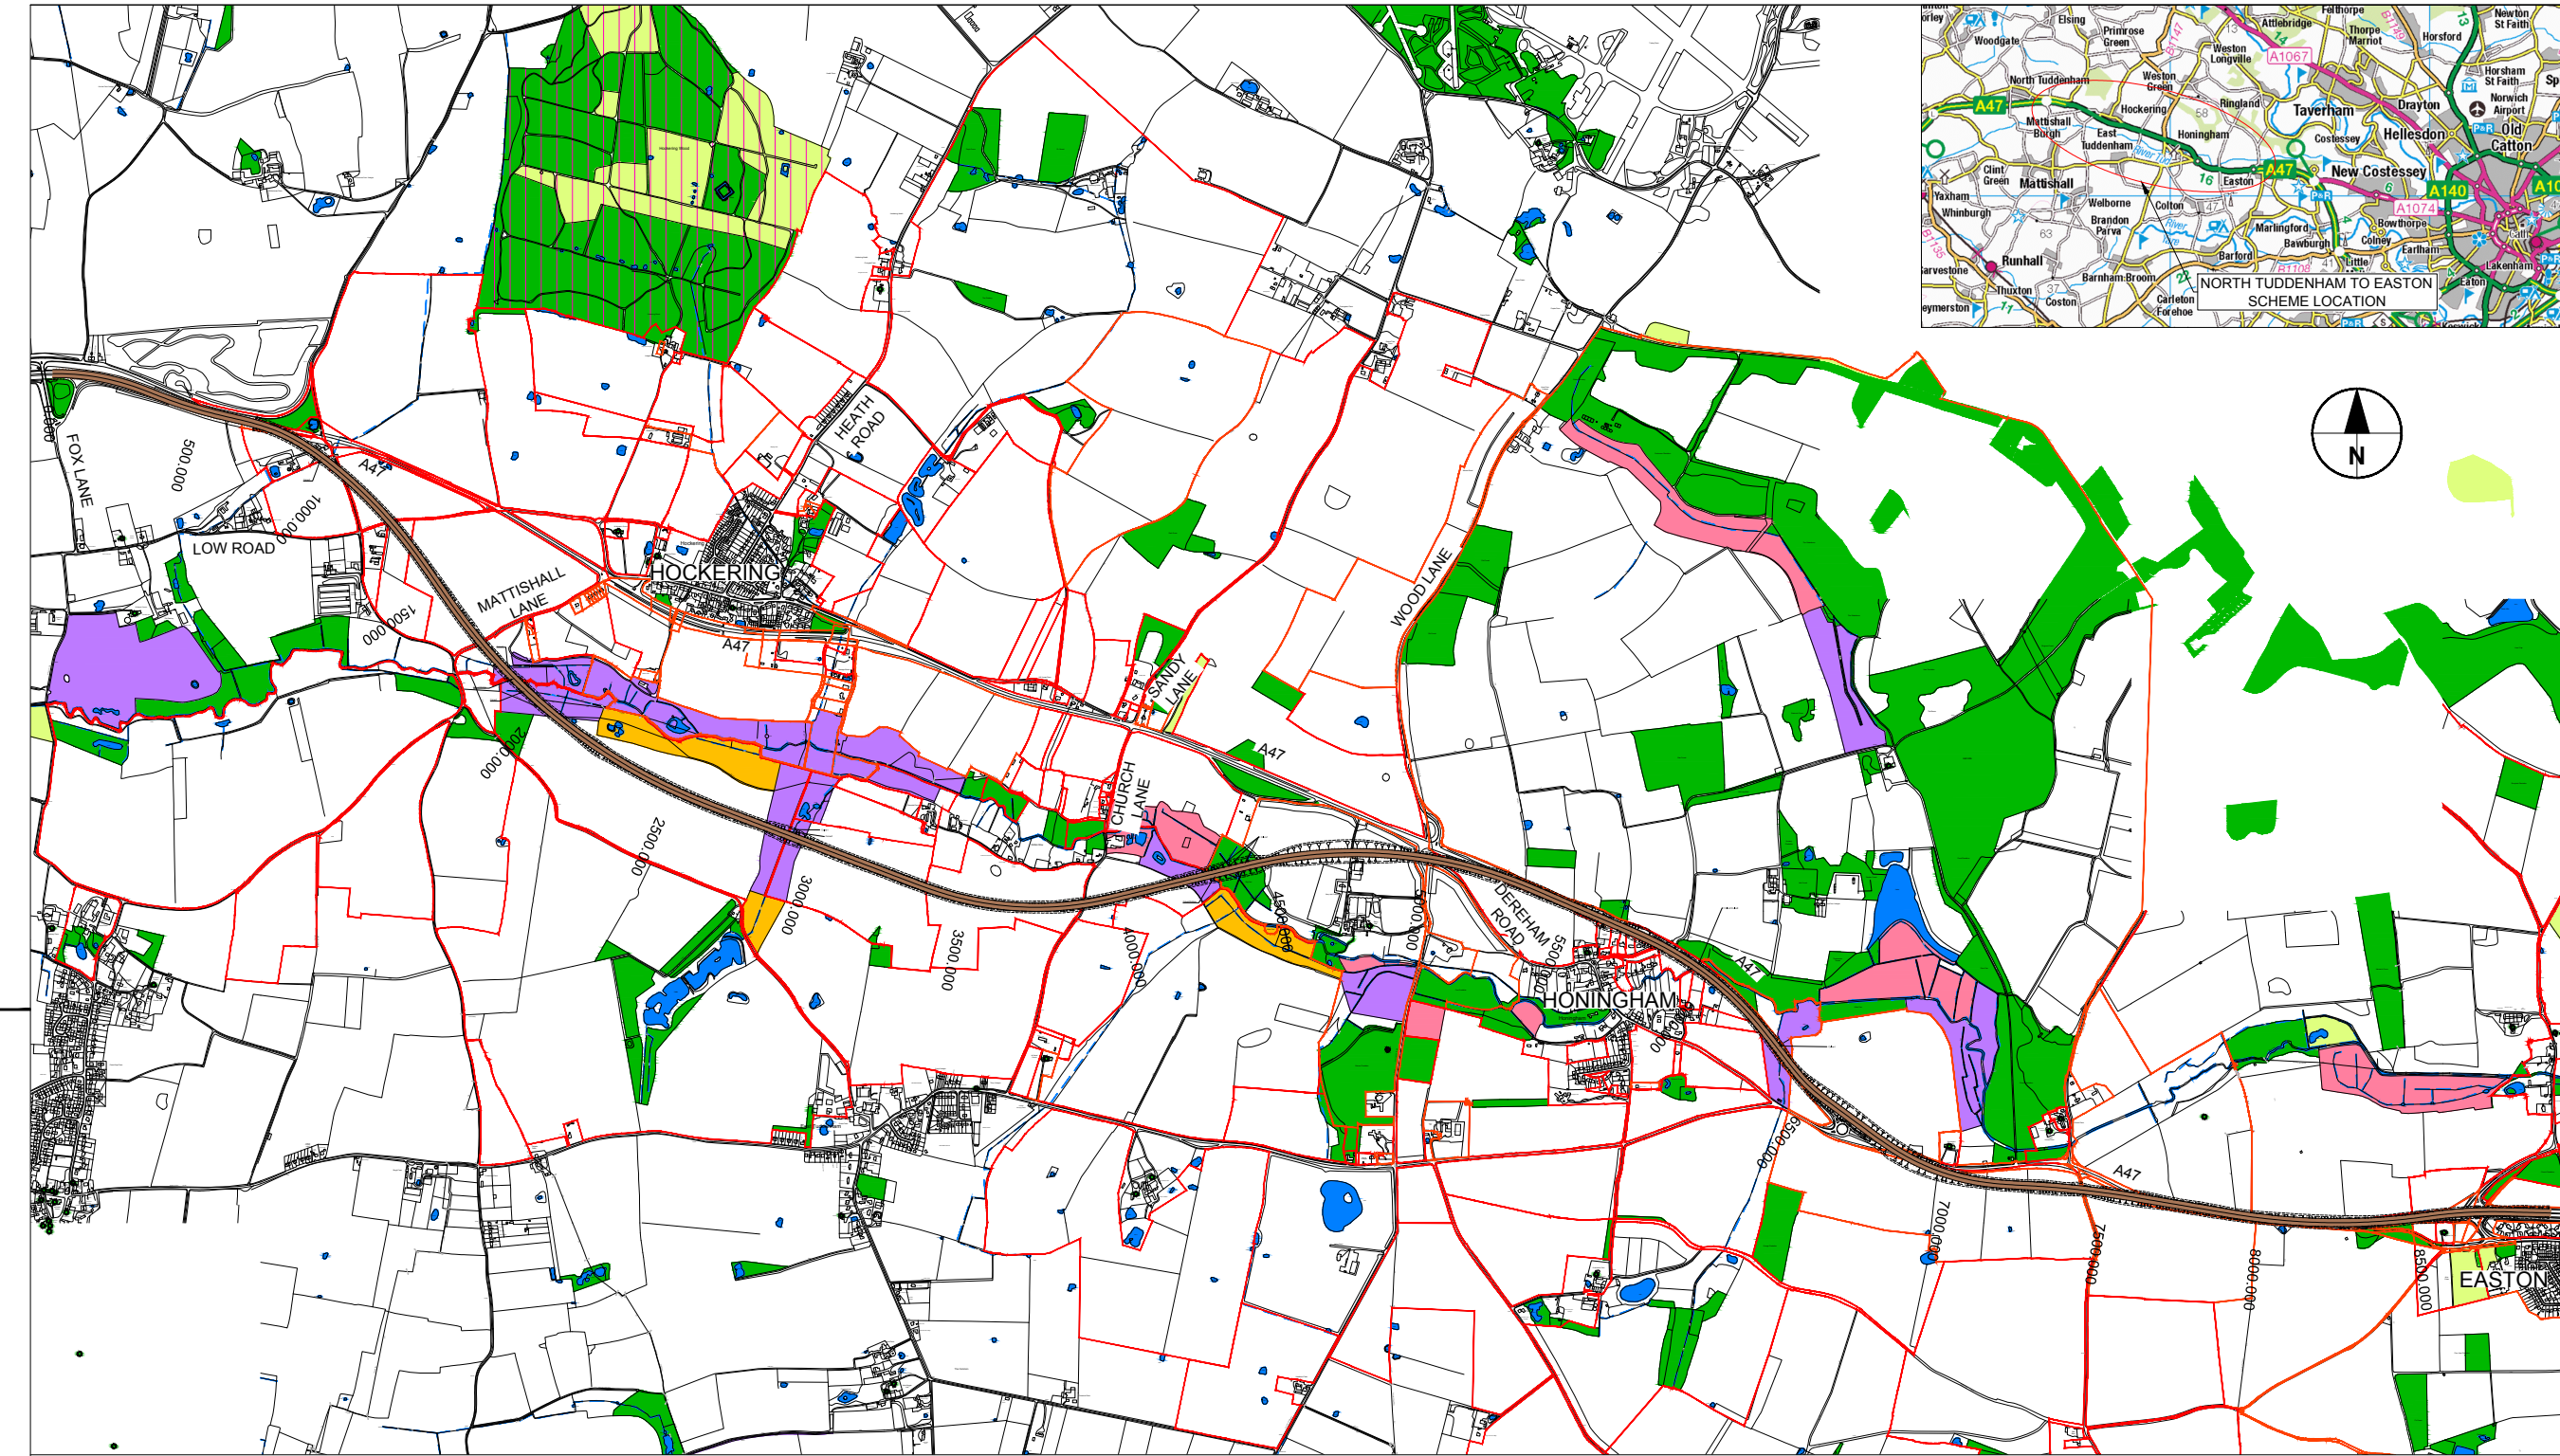

- NOTES
1. THIS DRAWING IS TO BE READ IN CONJUNCTION WITH ALL OTHER RELEVANT DOCUMENTATION.
 2. DO NOT SCALE FROM THIS DRAWING, USE ONLY PRINTED DIMENSIONS.
 3. ALL DIMENSIONS, CHAINAGES, LEVELS AND COORDINATES ARE IN METRES UNLESS DEFINED OTHERWISE.
 4. THIS DRAWING IS TO BE USED ONLY FOR THE PURPOSE OF ISSUE THAT IT WAS ISSUED FOR AND IS SUBJECT TO AMENDMENT.

- LEGEND
- PROPOSED ROAD LINE
 - INDICATIVE LOCATION OF BOUNDARY FENCE
 - PROPOSED EARTHWORKS
 - LAND REGISTRY PLOTS

- CULTURAL HERITAGE
- LISTED BUILDING
 - SCHEDULED MONUMENT

- ENVIRONMENTAL CONSTRAINTS
- SITE OF SPECIAL SCIENTIFIC INTEREST (SSSI)

- WATER COURSES
- MAJOR RIVER
 - DRAINS AND OTHER MINOR COURSES
 - PONDS AND OTHER ACCUMULATION AREAS

- UK BIODIVERSITY ACTION PLAN (BAP) PRIORITY HABITATS
- PRIORITY HABITATS
 - TRADITIONAL ORCHARDS
 - LOWLAND MEADOWS
 - COASTAL & FLOODPLAIN GRAZING MARSH
 - GOOD QUALITY SEMI-IMPROVED GRASSLAND
 - LOWLAND FENS
 - LOWLAND DRY ACID GRASSLAND

*ADDITIONAL PRIORITY HABITATS MAY BE PRESENT, BUT OF LOWER CONFIDENCE OF DETERMINATION AND MAPPING.

INITIAL STATUS	ZZZ			
Revision Details	By	Check	Date	Suffix

INITIAL STATUS OR WIP

Client
Highways England
Woodlands
Manton Lane
Bedford
MK41 7LW



Project Title
**A47 CORRIDOR
STAGE 1**


Drawing Title
**A47 SCHEMES
NORTH TUDDENHAM TO EASTON
OPTION 12 WITH EXISTING
GROUND PROFILE**

Designed PWB	Drawn MV	Checked	Approved	Date
Scale @ A1 Not to scale	Suitability S0	THIS DRAWING HAS BEEN PREPARED FOR THE USE OF AECOM'S CLIENT. IT MAY NOT BE USED, MODIFIED, REPRODUCED OR RELIED UPON BY THIRD PARTIES, EXCEPT AS AGREED BY AECOM OR AS REQUIRED BY LAW. AECOM ACCEPTS NO RESPONSIBILITY, AND DENIES ANY LIABILITY WHATSOEVER, TO ANY PARTY THAT USES OR RELIES ON THIS DRAWING WITHOUT AECOM'S EXPRESS WRITTEN CONSENT. DO NOT SCALE THIS DOCUMENT.		





Drawing Number HE551489-AME-HGN-TEFIXA-DR-HE-0011	Rev -
--	----------

Plot Date: 01/05/2016 5:57 PM
File Name: H2551489-AME-HGN-TEFIXA-DR-HE-0012 OPTION 12 WITH EXIST GROUND PROFILE

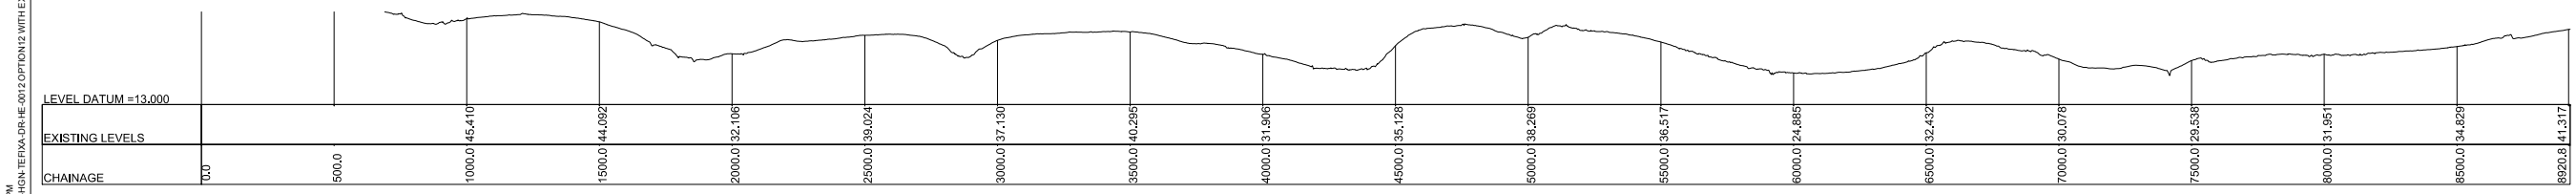

LONGITUDINAL SECTION -
OPTION 12
10x VERTICAL EXAGGERATION

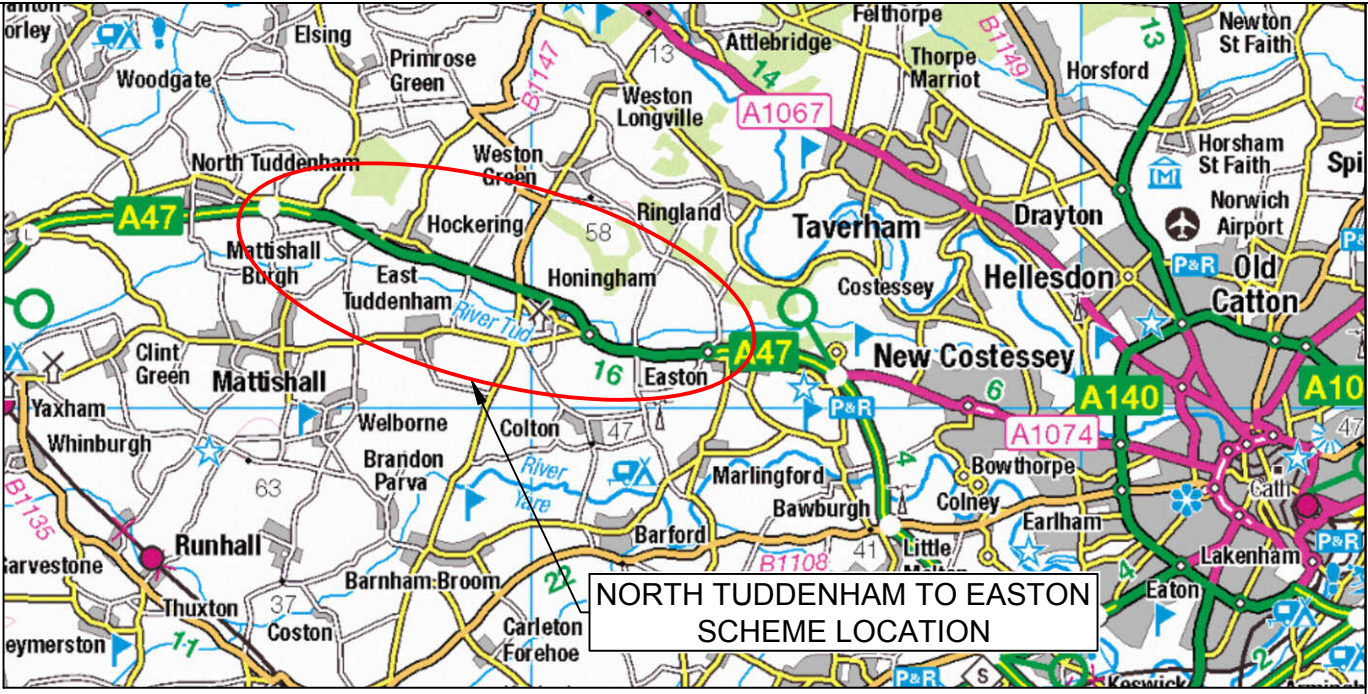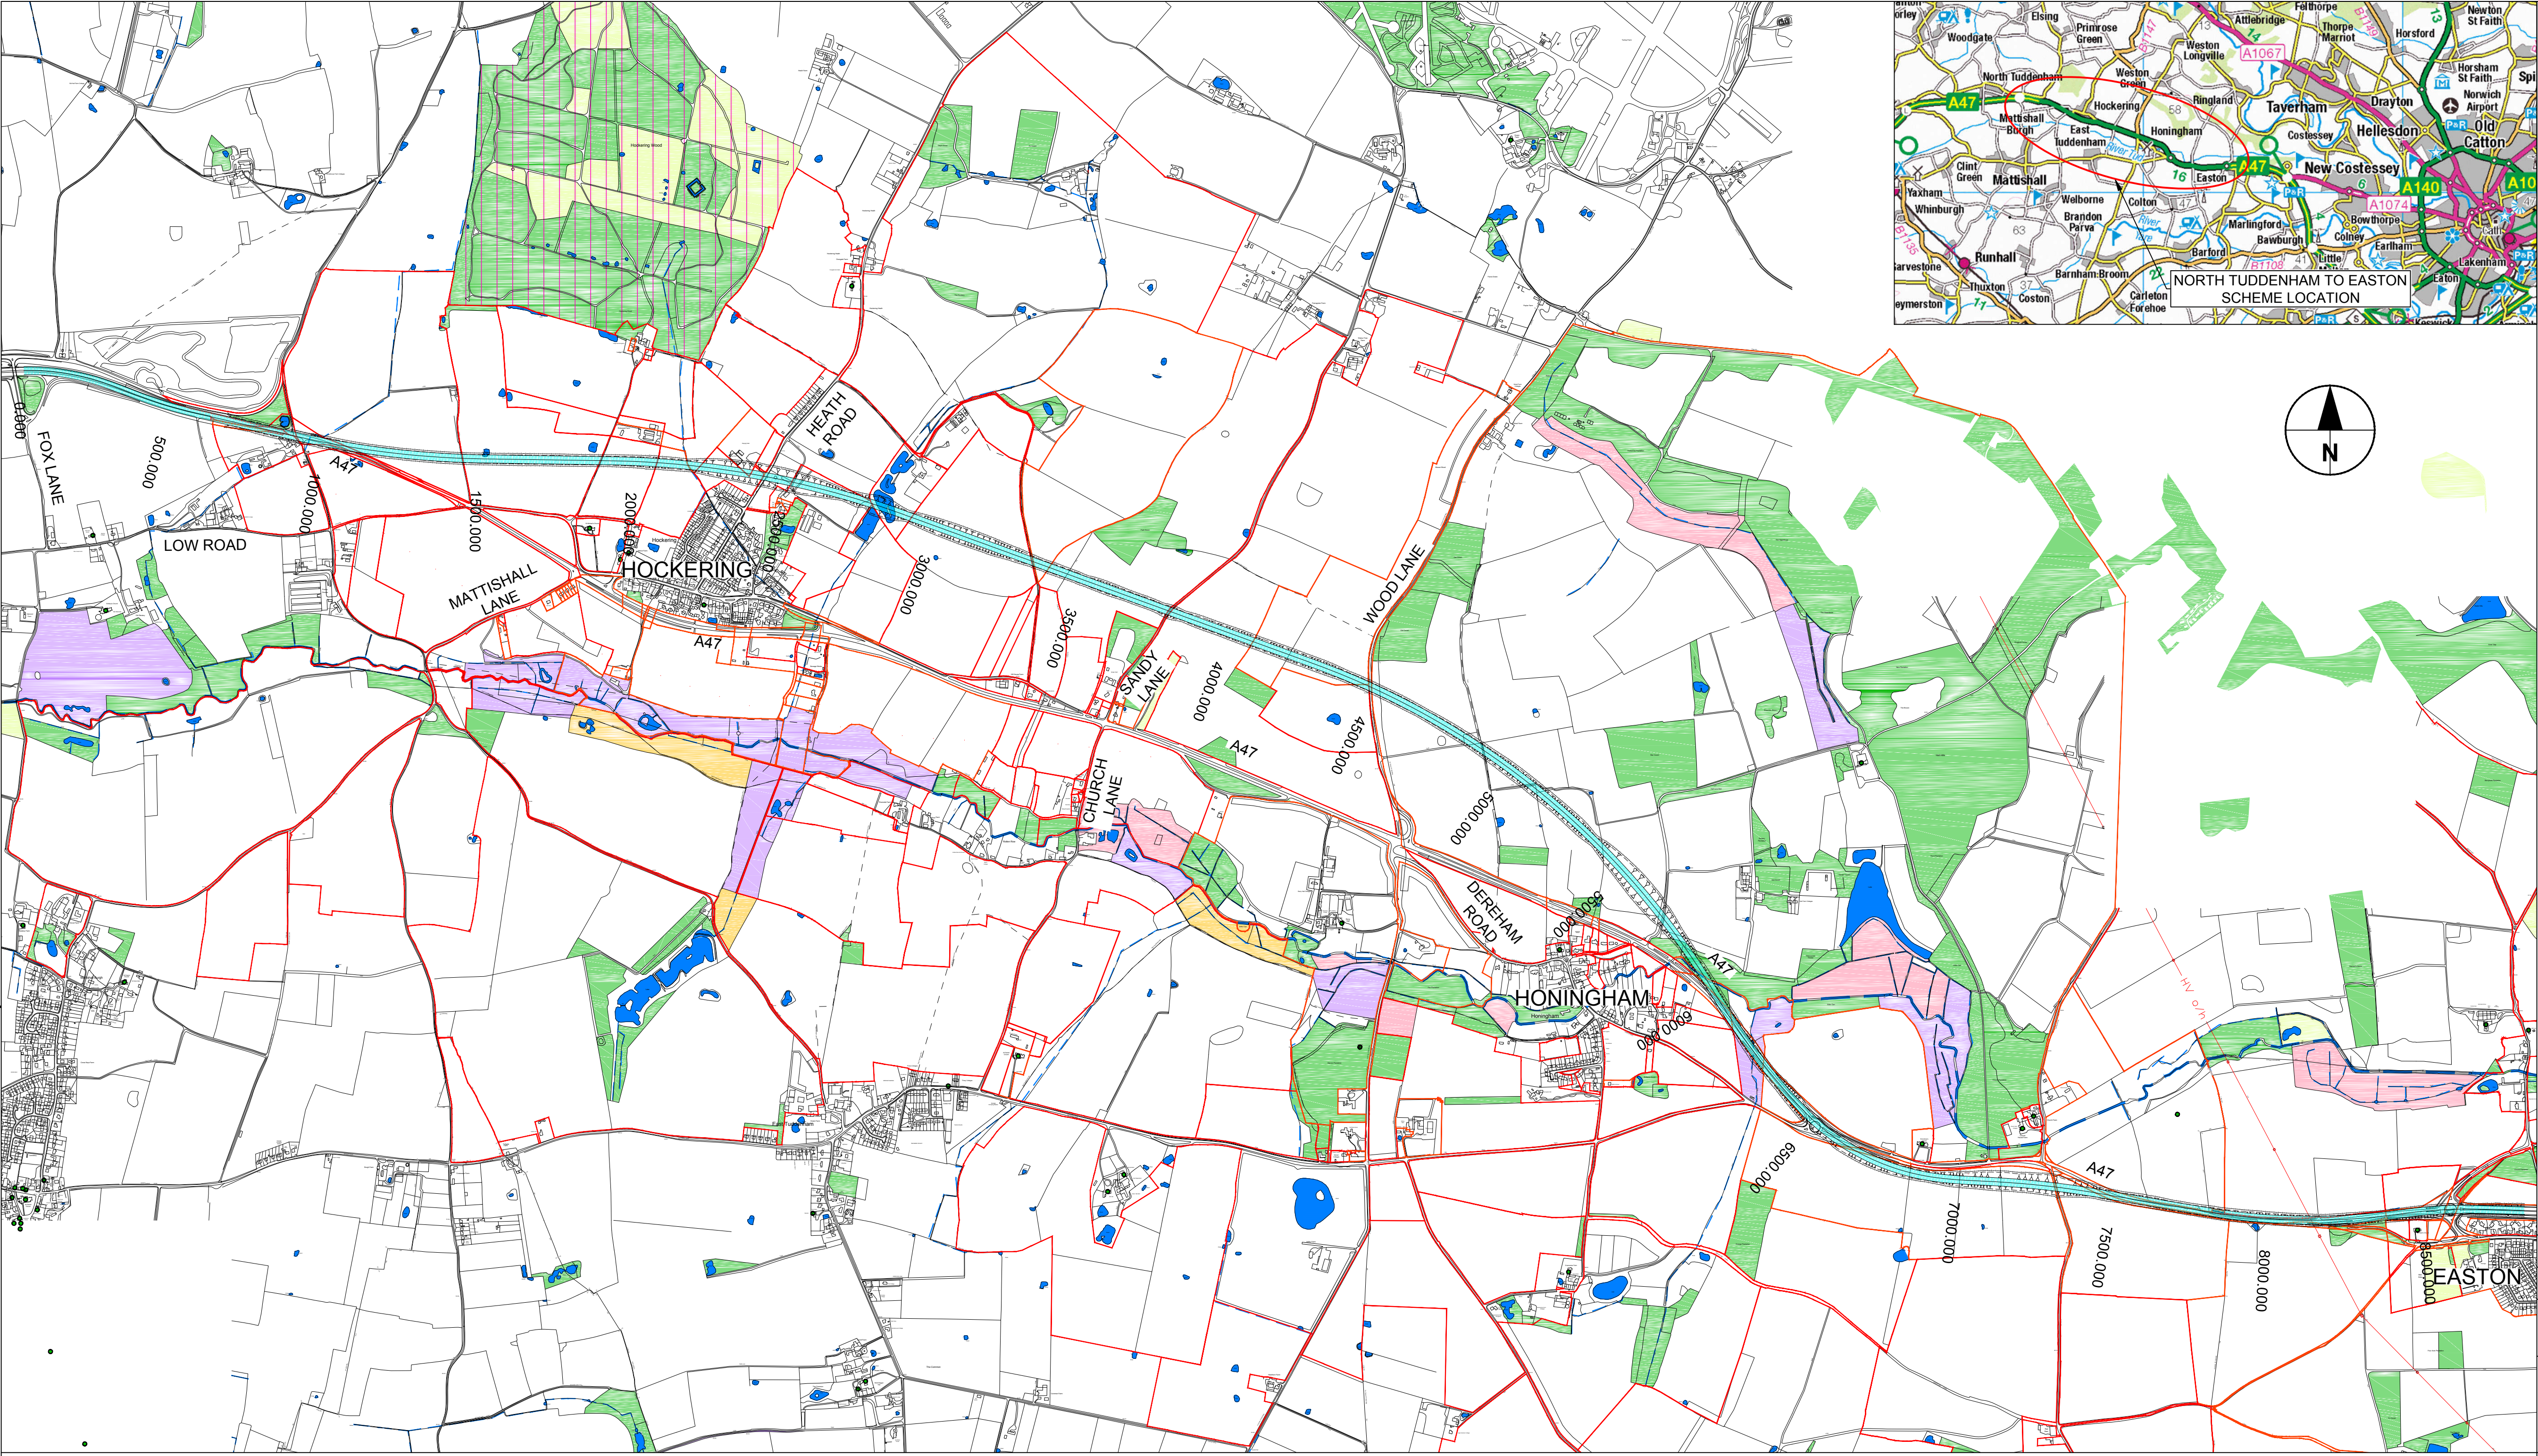

- NOTES
1. THIS DRAWING IS TO BE READ IN CONJUNCTION WITH ALL OTHER RELEVANT DOCUMENTATION.
 2. DO NOT SCALE FROM THIS DRAWING, USE ONLY PRINTED DIMENSIONS.
 3. ALL DIMENSIONS, CHAINAGES, LEVELS AND COORDINATES ARE IN METRES UNLESS DEFINED OTHERWISE.
 4. THIS DRAWING IS TO BE USED ONLY FOR THE PURPOSE OF ISSUE THAT IT WAS ISSUED FOR AND IS SUBJECT TO AMENDMENT.

- LEGEND
- PROPOSED ROAD LINE
 - INDICATIVE LOCATION OF BOUNDARY FENCE
 - PROPOSED EARTHWORKS
 - LAND REGISTRY PLOTS

- CULTURAL HERITAGE
- LISTED BUILDING
 - SCHEDULED MONUMENT

- ENVIRONMENTAL CONSTRAINTS
- SITE OF SPECIAL SCIENTIFIC INTEREST (SSSI)

- WATER COURSES
- MAJOR RIVER
 - DRAINS AND OTHER MINOR COURSES
 - PONDS AND OTHER ACCUMULATION AREAS

- UK BIODIVERSITY ACTION PLAN (BAP) PRIORITY HABITATS
- PRIORITY HABITATS
 - TRADITIONAL ORCHARDS
 - LOWLAND MEADOWS
 - COASTAL & FLOODPLAIN GRAZING MARSH
 - GOOD QUALITY SEMI-IMPROVED GRASSLAND
 - LOWLAND FENS
 - LOWLAND DRY ACID GRASSLAND

*ADDITIONAL PRIORITY HABITATS MAY BE PRESENT, BUT OF LOWER CONFIDENCE OF DETERMINATION AND MAPPING.

INITIAL STATUS	222		
Revision Details	By	Date	Suffix
Purpose of issue	Check		

INITIAL STATUS OR WIP

Client
Highways England
Woodlands
Manton Lane
Bedford
MK41 7LW

Working on behalf of
highways
england

Project Title

A47 CORRIDOR
STAGE 1

Drawing Title


A47 SCHEMES
NORTH TUDDENHAM TO EASTON
OPTION 13 WITH EXISTING
GROUND PROFILE

Designed PWB	Drawn MV	Checked	Approved	Date
Scale @ A1 Not to scale	Suitability S0			
THIS DRAWING HAS BEEN PREPARED FOR THE USE OF AECOM'S CLIENT. IT MAY NOT BE USED, MODIFIED, REPRODUCED OR RELIED UPON BY THIRD PARTIES, EXCEPT AS AGREED BY AECOM OR AS REQUIRED BY LAW. AECOM ACCEPTS NO RESPONSIBILITY, AND DENIES ANY LIABILITY WHATSOEVER, TO ANY PARTY THAT USES OR RELIES ON THIS DRAWING WITHOUT AECOM'S EXPRESS WRITTEN CONSENT. DO NOT SCALE THIS DOCUMENT.				





Drawing Number	Rev
HE551489-AME-HGN-TEFIXA-DR-HE-0013	-

PW Date: 5/3/2016 2:12 PM
File Name: HE551489-AME-HGN-TEFIXA-DR-HE-0013 OPTION13 WITH EXIST GROUND PROFILE

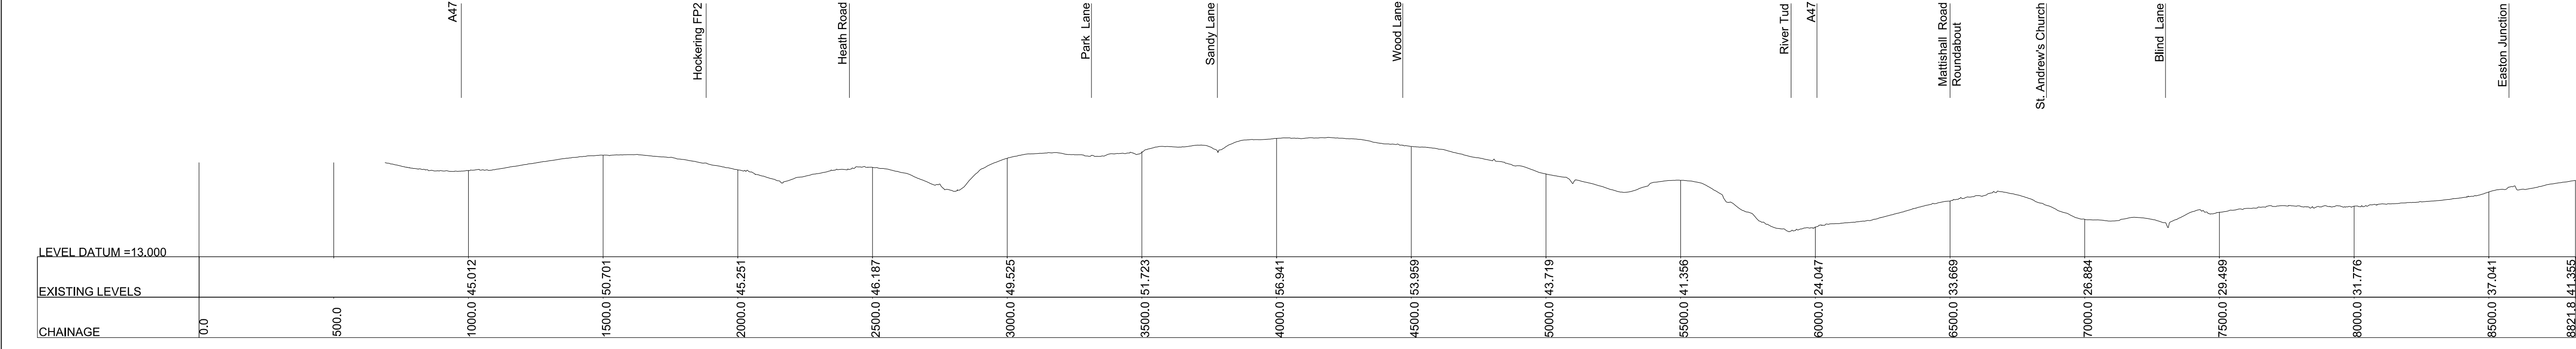

LONGITUDINAL SECTION -
OPTION 13
10x VERTICAL EXAGGERATION

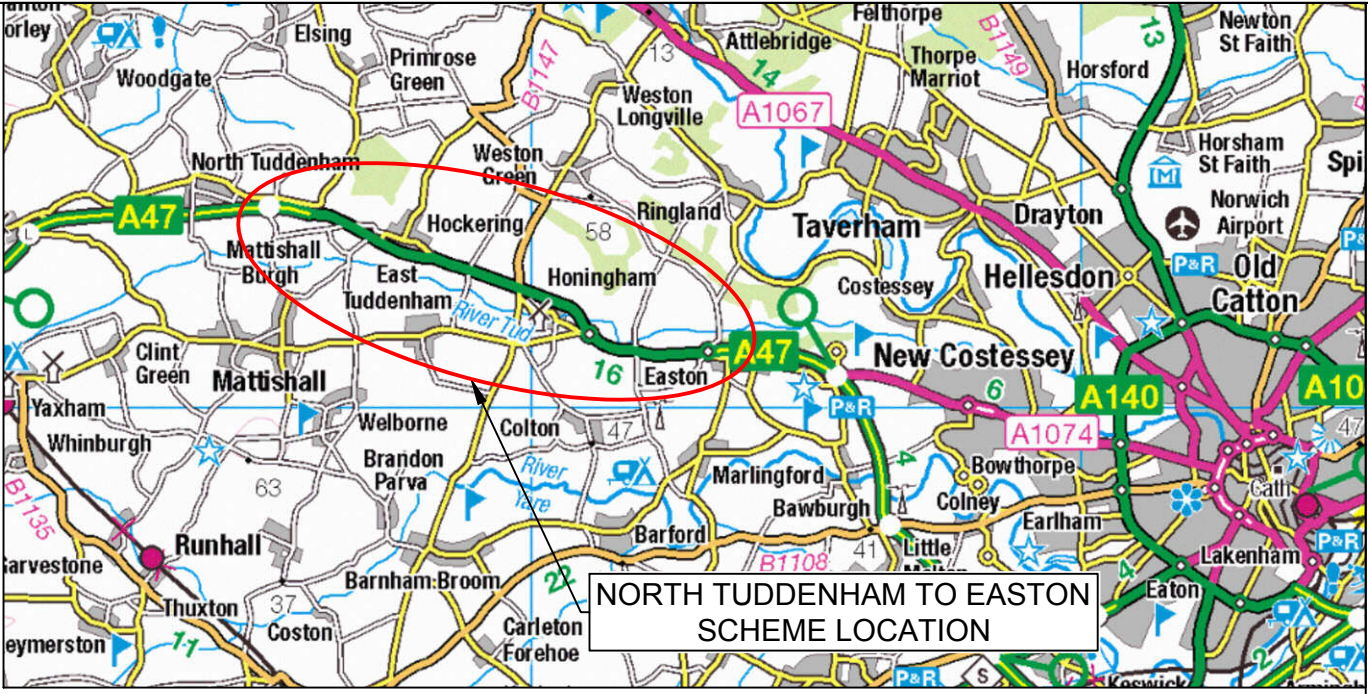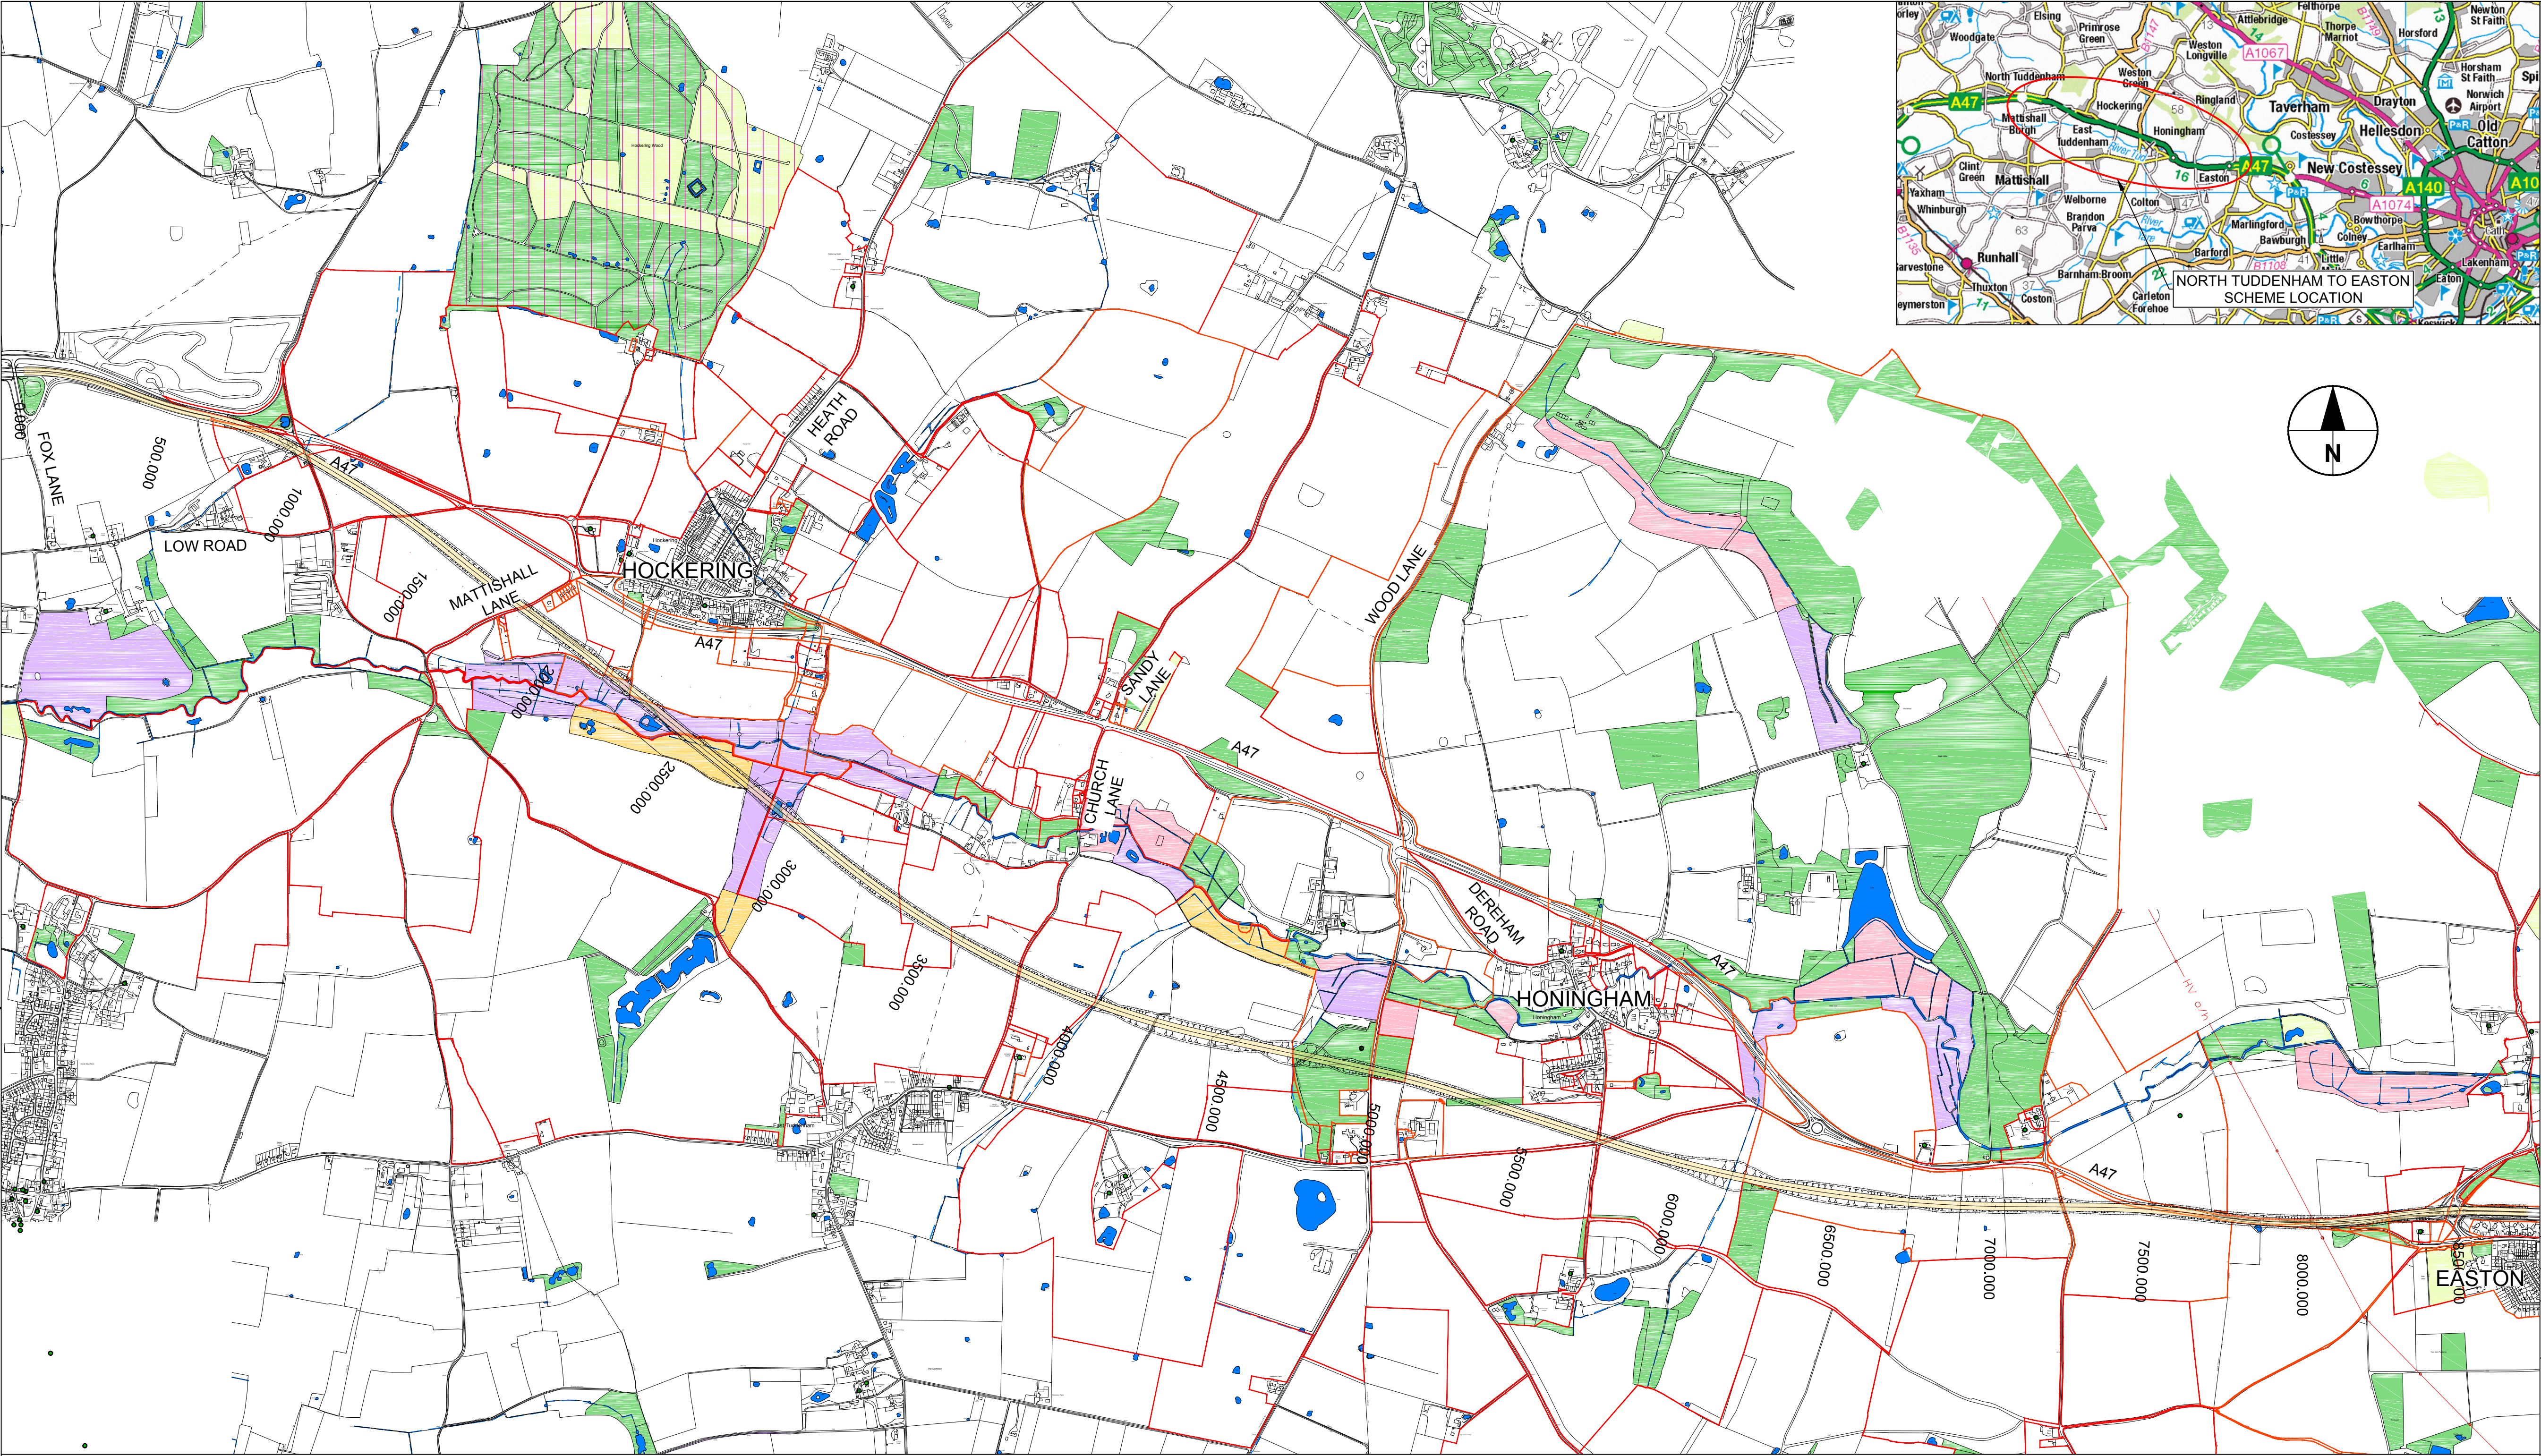

- NOTES
1. THIS DRAWING IS TO BE READ IN CONJUNCTION WITH ALL OTHER RELEVANT DOCUMENTATION.
 2. DO NOT SCALE FROM THIS DRAWING, USE ONLY PRINTED DIMENSIONS.
 3. ALL DIMENSIONS, CHAINAGES, LEVELS AND COORDINATES ARE IN METRES UNLESS DEFINED OTHERWISE.
 4. THIS DRAWING IS TO BE USED ONLY FOR THE PURPOSE OF ISSUE THAT IT WAS ISSUED FOR AND IS SUBJECT TO AMENDMENT.

- LEGEND
- PROPOSED ROAD LINE
 - INDICATIVE LOCATION OF BOUNDARY FENCE
 - PROPOSED EARTHWORKS
 - LAND REGISTRY PLOTS

- CULTURAL HERITAGE
- LISTED BUILDING
 - SCHEDULED MONUMENT

- ENVIRONMENTAL CONSTRAINTS
- SITE OF SPECIAL SCIENTIFIC INTEREST (SSSI)

- WATER COURSES
- MAJOR RIVER
 - DRAINS AND OTHER MINOR COURSES
 - PONDS AND OTHER ACCUMULATION AREAS

- UK BIODIVERSITY ACTION PLAN (BAP) PRIORITY HABITATS
- PRIORITY HABITATS
 - TRADITIONAL ORCHARDS
 - LOWLAND MEADOWS
 - COASTAL & FLOODPLAIN GRAZING MARSH
 - GOOD QUALITY SEMI-IMPROVED GRASSLAND
 - LOWLAND FENS
 - LOWLAND DRY ACID GRASSLAND

*ADDITIONAL PRIORITY HABITATS MAY BE PRESENT, BUT OF LOWER CONFIDENCE OF DETERMINATION AND MAPPING.

INITIAL STATUS	222			
Revision Details	By	Check	Date	Suffix

INITIAL STATUS OR WIP

Client
Highways England
Woodlands
Manton Lane
Bedford
MK41 7LW



A47 CORRIDOR STAGE 1


A47 SCHEMES NORTH TUDDENHAM TO EASTON OPTION 14 WITH EXISTING GROUND PROFILE

Designed PWB	Drawn MV	Checked	Approved	Date
Scale @ A1 Not to scale	Suitability S0			

THIS DRAWING HAS BEEN PREPARED FOR THE USE OF AECOM'S CLIENT. IT MAY NOT BE USED, MODIFIED, REPRODUCED OR RELIED UPON BY THIRD PARTIES, EXCEPT AS AGREED BY AECOM OR AS REQUIRED BY LAW. AECOM ACCEPTS NO RESPONSIBILITY, AND DENIES ANY LIABILITY WHATSOEVER, TO ANY PARTY THAT USES OR RELIES ON THIS DRAWING WITHOUT AECOM'S EXPRESS WRITTEN CONSENT. DO NOT SCALE THIS DOCUMENT.



Drawing Number	Rev
HE551489-AME-HGN-TEFIXA-DR-HE-0014	-

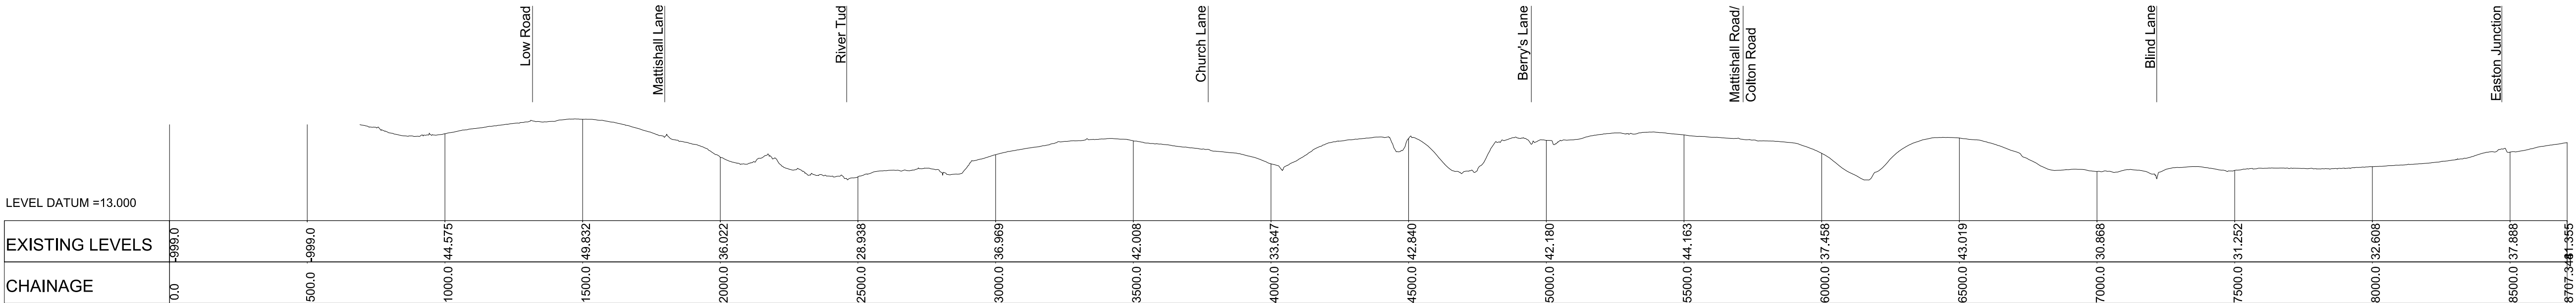

LONGITUDINAL SECTION -
OPTION 14
10x VERTICAL EXAGGERATION