

- NOTES
1. THIS DRAWING IS TO BE READ IN CONJUNCTION WITH ALL OTHER RELEVANT DOCUMENTATION.
 2. DO NOT SCALE FROM THIS DRAWING, USE ONLY PRINTED DIMENSIONS.
 3. ALL DIMENSIONS, CHAINAGES, LEVELS AND COORDINATES ARE IN METRES UNLESS DEFINED OTHERWISE.
 4. THIS DRAWING IS TO BE USED ONLY FOR THE PURPOSE OF ISSUE THAT IT WAS ISSUED FOR AND IS SUBJECT TO AMENDMENT.

- LEGEND
- PROPOSED ROAD LINE
 - INDICATIVE LOCATION OF BOUNDARY FENCE
 - PROPOSED EARTHWORKS
 - LAND REGISTRY PLOTS

- CULTURAL HERITAGE
- LISTED BUILDING
 - SCHEDULED MONUMENT

- ENVIRONMENTAL CONSTRAINTS
- SITE OF SPECIAL SCIENTIFIC INTEREST (SSSI)

- WATER COURSES
- MAJOR RIVER
 - DRAINS AND OTHER MINOR COURSES
 - PONDS AND OTHER ACCUMULATION AREAS

- UK BIODIVERSITY ACTION PLAN (BAP) PRIORITY HABITATS
- PRIORITY HABITATS
 - TRADITIONAL ORCHARDS
 - LOWLAND MEADOWS
 - COASTAL & FLOODPLAIN GRAZING MARSH
 - GOOD QUALITY SEMI-IMPROVED GRASSLAND
 - LOWLAND FENS
 - LOWLAND DRY ACID GRASSLAND

*ADDITIONAL PRIORITY HABITATS MAY BE PRESENT, BUT OF LOWER CONFIDENCE OF DETERMINATION AND MAPPING.

INITIAL STATUS	222			
Revision Details	By	Check	Date	Suffix

Purpose of issue	INITIAL STATUS OR WIP
Client	Highways England
Woodlands	Woodlands
Manton Lane	Manton Lane
Bedford	Bedford
MK41 7LW	MK41 7LW

Project Title

A47 CORRIDOR STAGE 1

Drawing Title

A47 SCHEMES NORTH TUDDENHAM TO EASTON OPTION 6 WITH EXISTING GROUND PROFILE

Designed	Drawn	Checked	Approved	Date
PWB	MV			

Scale @ A1
Not to scale


Suitability
S0

THIS DRAWING HAS BEEN PREPARED FOR THE USE OF AECOM'S CLIENT. IT MAY NOT BE USED, MODIFIED, REPRODUCED OR RELIED UPON BY THIRD PARTIES, EXCEPT AS AGREED BY AECOM OR AS REQUIRED BY LAW. AECOM ACCEPTS NO RESPONSIBILITY, AND DENIES ANY LIABILITY WHATSOEVER, TO ANY PARTY THAT USES OR RELIES ON THIS DRAWING WITHOUT AECOM'S EXPRESS WRITTEN CONSENT. DO NOT SCALE THIS DOCUMENT.



AECOM amey

Drawing Number	Rev
HE551489-AME-HGN-TEFIXA-DR-HE-0006	-

PW Date: 6/2/2019 12:48 PM
File Name: HE551489-AME-HGN-TEFIXA-DR-HE-0006 OPTIONS WITH EXIST GROUND PROFILE

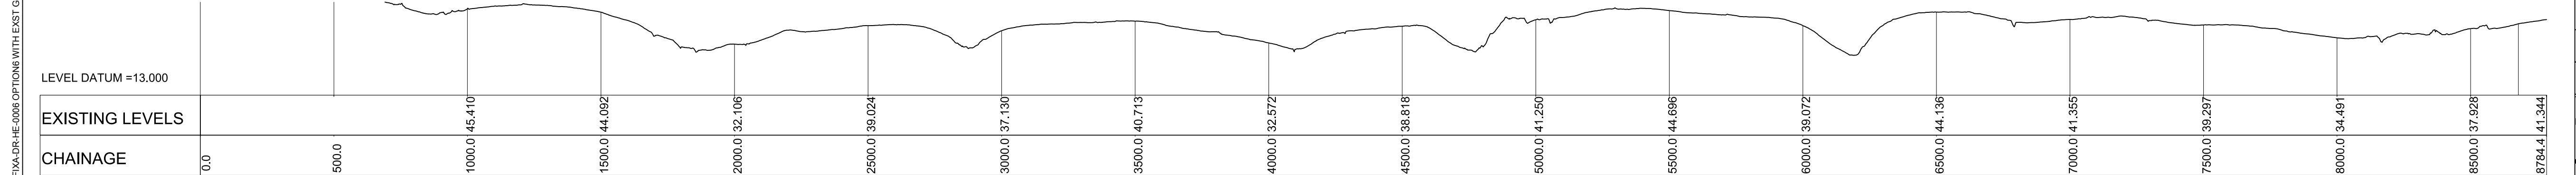

LONGITUDINAL SECTION -
OPTION 6
10x VERTICAL EXAGGERATION

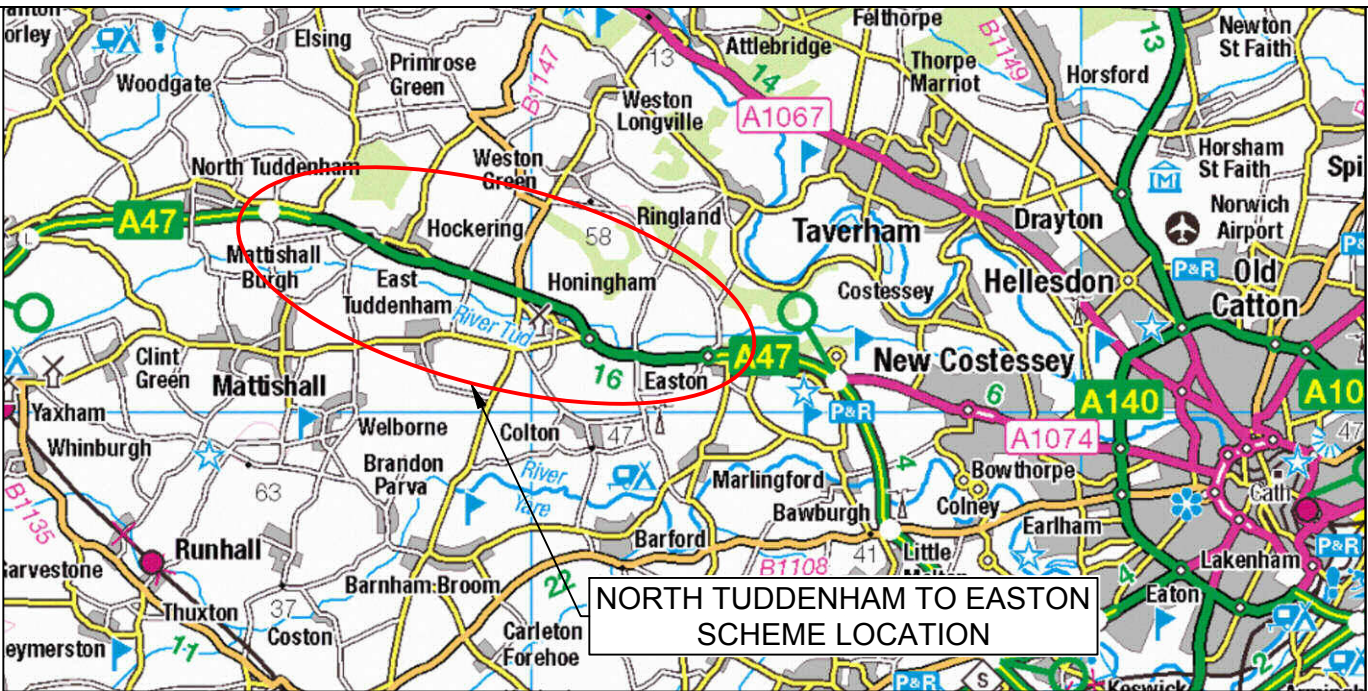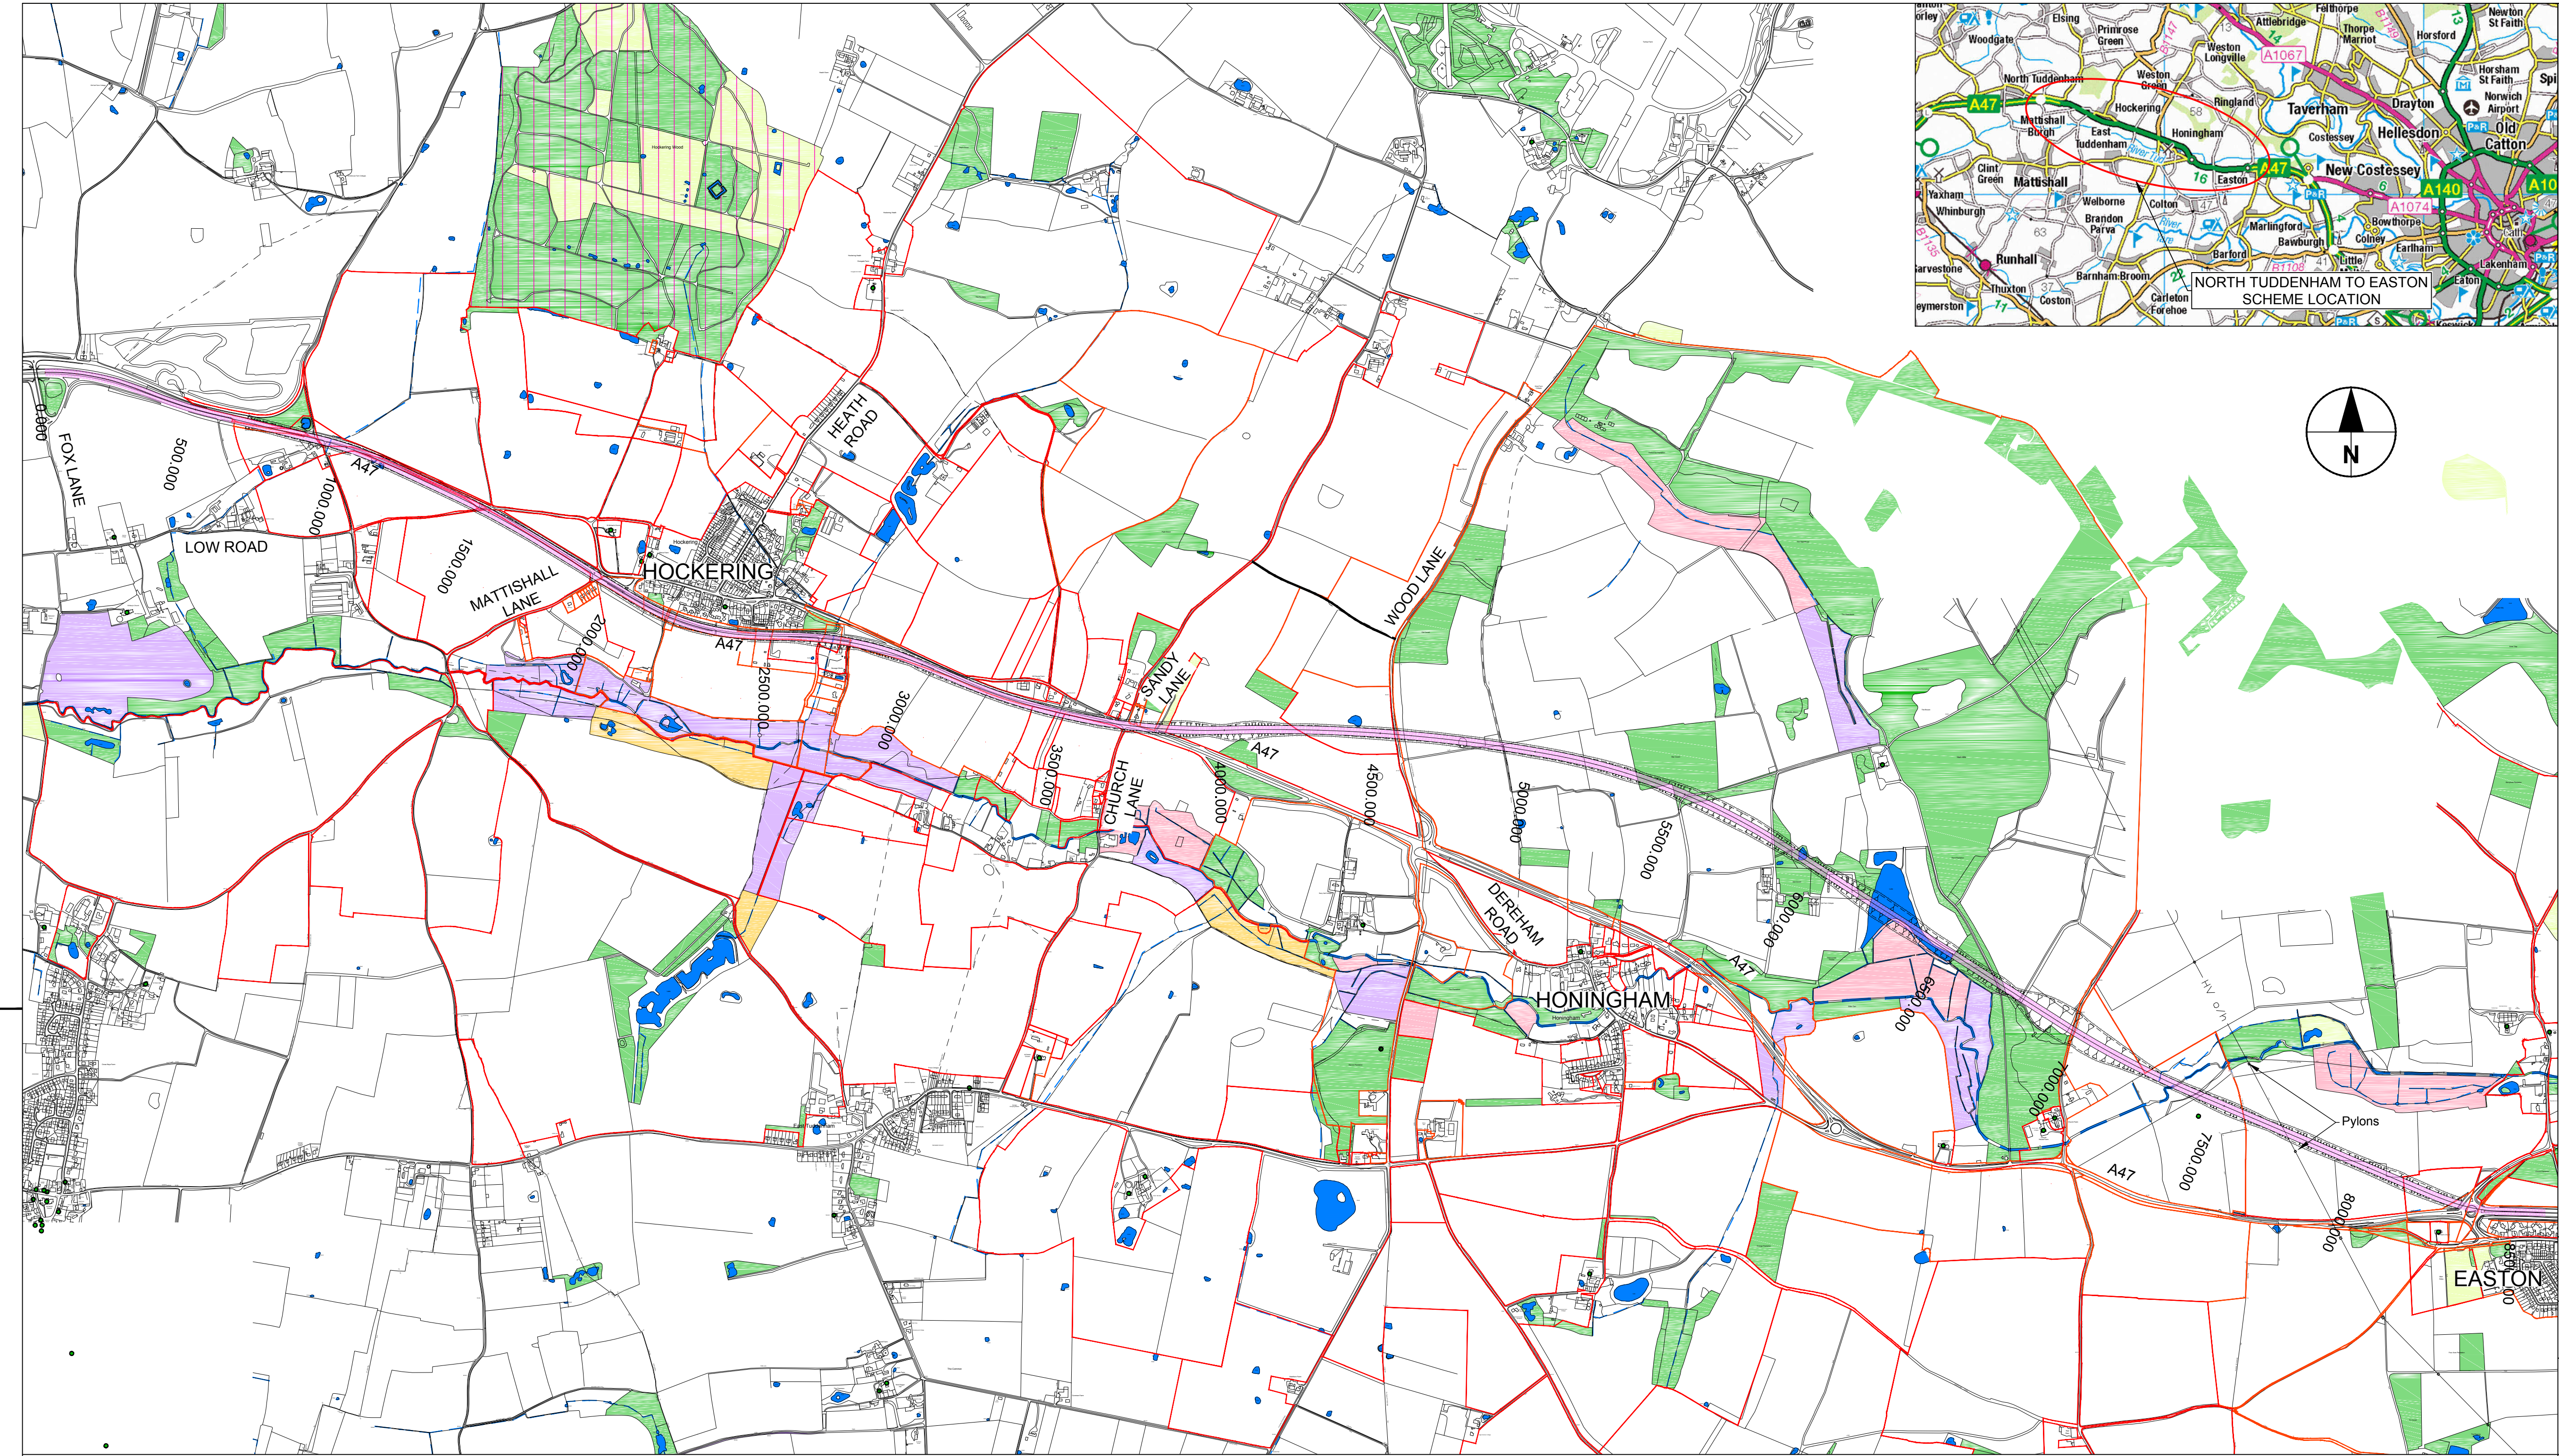

- NOTES
1. THIS DRAWING IS TO BE READ IN CONJUNCTION WITH ALL OTHER RELEVANT DOCUMENTATION.
 2. DO NOT SCALE FROM THIS DRAWING, USE ONLY PRINTED DIMENSIONS.
 3. ALL DIMENSIONS, CHAINAGES, LEVELS AND COORDINATES ARE IN METRES UNLESS DEFINED OTHERWISE.
 4. THIS DRAWING IS TO BE USED ONLY FOR THE PURPOSE OF ISSUE THAT IT WAS ISSUED FOR AND IS SUBJECT TO AMENDMENT.

- LEGEND
- PROPOSED ROAD LINE
 - INDICATIVE LOCATION OF BOUNDARY FENCE
 - PROPOSED EARTHWORKS
 - LAND REGISTRY PLOTS

- CULTURAL HERITAGE
- LISTED BUILDING
 - SCHEDULED MONUMENT

- ENVIRONMENTAL CONSTRAINTS
- SITE OF SPECIAL SCIENTIFIC INTEREST (SSSI)

- WATER COURSES
- MAJOR RIVER
 - DRAINS AND OTHER MINOR COURSES
 - PONDS AND OTHER ACCUMULATION AREAS

- UK BIODIVERSITY ACTION PLAN (BAP) PRIORITY HABITATS
- PRIORITY HABITATS
 - TRADITIONAL ORCHARDS
 - LOWLAND MEADOWS
 - COASTAL & FLOODPLAIN GRAZING MARSH
 - GOOD QUALITY SEMI-IMPROVED GRASSLAND
 - LOWLAND FENS
 - LOWLAND DRY ACID GRASSLAND

*ADDITIONAL PRIORITY HABITATS MAY BE PRESENT, BUT OF LOWER CONFIDENCE OF DETERMINATION AND MAPPING.

INITIAL STATUS	222		
Revision Details	By	Date	Suffix
Purpose of issue	Check		

INITIAL STATUS OR WIP

Client
Highways England
Woodlands
Manton Lane
Bedford
MK41 7LW



A47 CORRIDOR STAGE 1

A47 SCHEMES NORTH TUDDENHAM TO EASTON OPTION 7 WITH EXISTING GROUND PROFILE



Designed PWB	Drawn MV	Checked	Approved	Date
-----------------	-------------	---------	----------	------

Scale @ A1	Suitability
Not to scale	S0

THIS DRAWING HAS BEEN PREPARED FOR THE USE OF AECOM'S CLIENT. IT MAY NOT BE USED, MODIFIED, REPRODUCED OR RELIED UPON BY THIRD PARTIES, EXCEPT AS AGREED BY AECOM OR AS REQUIRED BY LAW. AECOM ACCEPTS NO RESPONSIBILITY, AND DENIES ANY LIABILITY WHATSOEVER, TO ANY PARTY THAT USES OR RELIES ON THIS DRAWING WITHOUT AECOM'S EXPRESS WRITTEN CONSENT. DO NOT SCALE THIS DOCUMENT.



Drawing Number	Rev
HE551489-AME-HGN-TEFIXA-DR-HE-0007	-

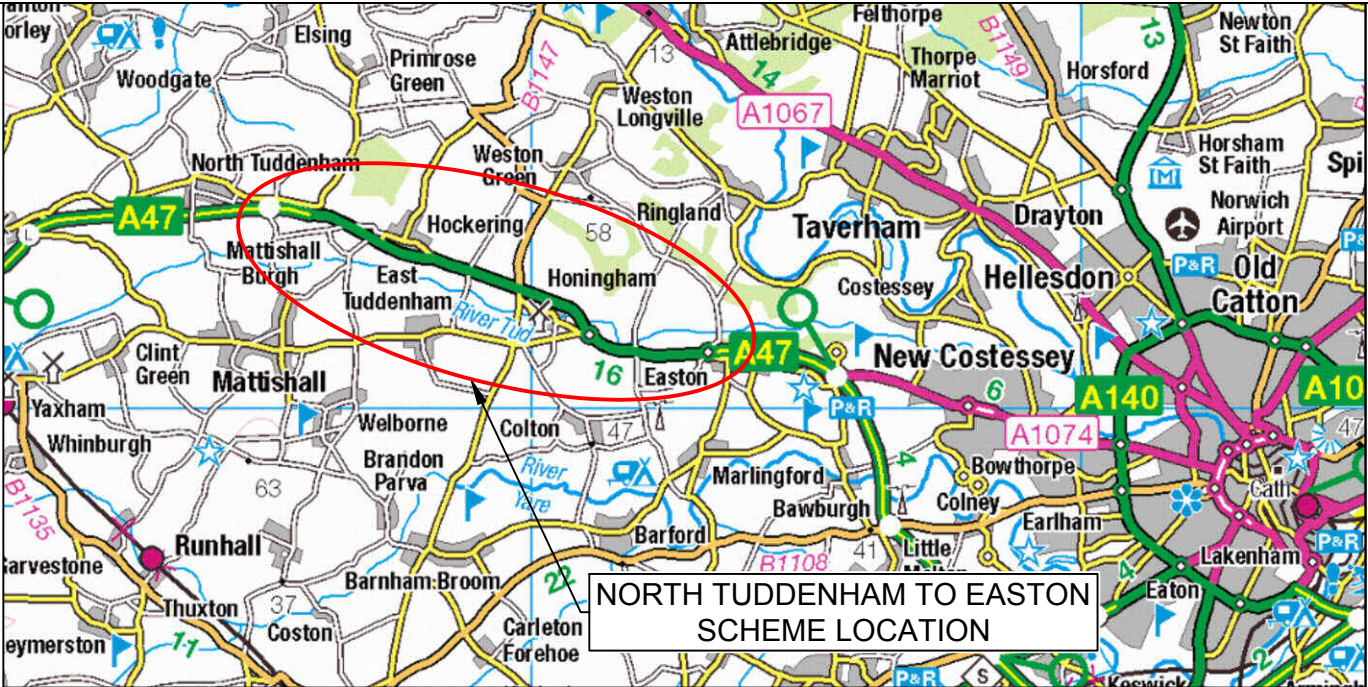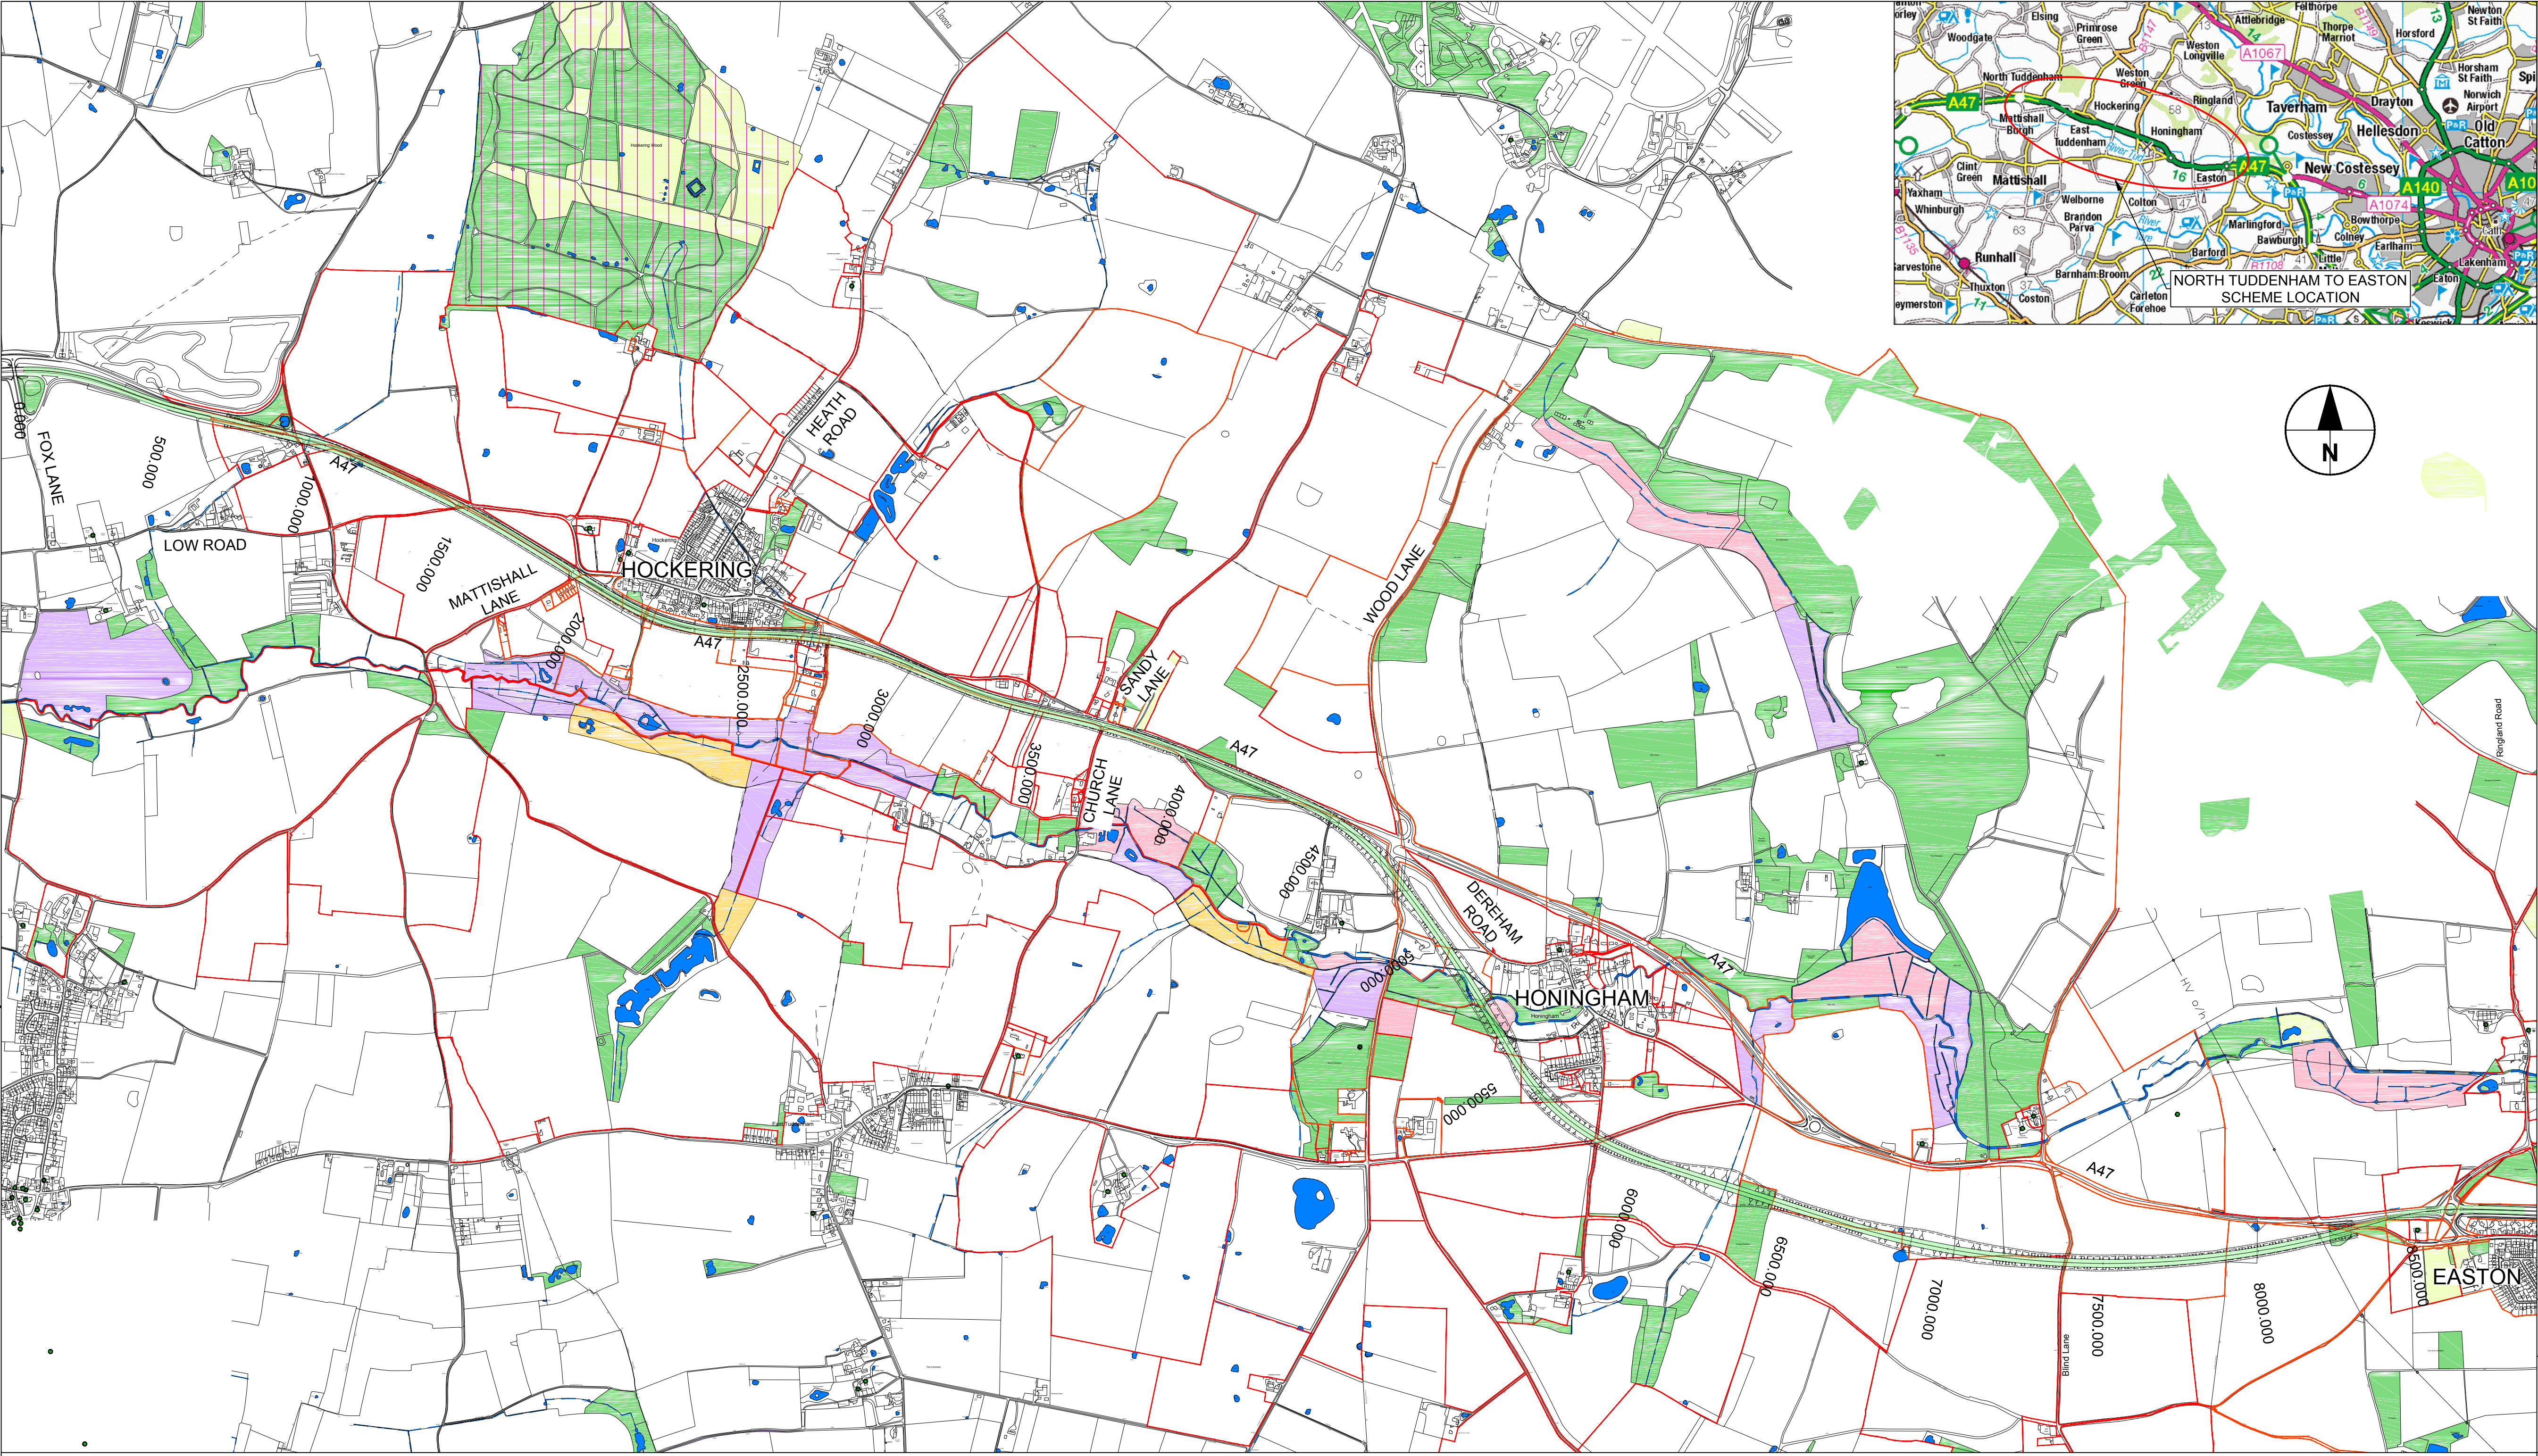

- NOTES
1. THIS DRAWING IS TO BE READ IN CONJUNCTION WITH ALL OTHER RELEVANT DOCUMENTATION.
 2. DO NOT SCALE FROM THIS DRAWING, USE ONLY PRINTED DIMENSIONS.
 3. ALL DIMENSIONS, CHAINAGES, LEVELS AND COORDINATES ARE IN METRES UNLESS DEFINED OTHERWISE.
 4. THIS DRAWING IS TO BE USED ONLY FOR THE PURPOSE OF ISSUE THAT IT WAS ISSUED FOR AND IS SUBJECT TO AMENDMENT.

- LEGEND
- PROPOSED ROAD LINE
 - INDICATIVE LOCATION OF BOUNDARY FENCE
 - PROPOSED EARTHWORKS
 - PROPOSED BRIDGE
 - LAND REGISTRY PLOTS

- CULTURAL HERITAGE
- LISTED BUILDING
 - SCHEDULED MONUMENT

- ENVIRONMENTAL CONSTRAINTS
- SITE OF SPECIAL SCIENTIFIC INTEREST (SSSI)

- WATER COURSES
- MAJOR RIVER
 - DRAINS AND OTHER MINOR COURSES
 - PONDS AND OTHER ACCUMULATION AREAS

- UK BIODIVERSITY ACTION PLAN (BAP) PRIORITY HABITATS
- PRIORITY HABITATS
 - TRADITIONAL ORCHARDS
 - LOWLAND MEADOWS
 - COASTAL & FLOODPLAIN GRAZING MARSH
 - GOOD QUALITY SEMI-IMPROVED GRASSLAND
 - LOWLAND FENS
 - LOWLAND DRY ACID GRASSLAND

*ADDITIONAL PRIORITY HABITATS MAY BE PRESENT, BUT OF LOWER CONFIDENCE OF DETERMINATION AND MAPPING.

INITIAL STATUS	222		
Revision Details	By	Date	Suffix
Purpose of issue	Check		

INITIAL STATUS OR WIP

Client
Highways England
Woodlands
Manton Lane
Bedford
MK41 7LW

Working on behalf of
highways
england

A47 CORRIDOR STAGE 1

A47 SCHEMES NORTH TUDDENHAM TO EASTON OPTION 8 WITH EXISTING GROUND PROFILE

Designed PWB	Drawn MV	Checked	Approved	Date
-----------------	-------------	---------	----------	------


Scale @ A1
Not to scale

Suitability
S0



THIS DRAWING HAS BEEN PREPARED FOR THE USE OF AECOM'S CLIENT. IT MAY NOT BE USED, MODIFIED, REPRODUCED OR RELIED UPON BY THIRD PARTIES, EXCEPT AS AGREED BY AECOM OR AS REQUIRED BY LAW. AECOM ACCEPTS NO RESPONSIBILITY, AND DENIES ANY LIABILITY WHATSOEVER, TO ANY PARTY THAT USES OR RELIES ON THIS DRAWING WITHOUT AECOM'S EXPRESS WRITTEN CONSENT. DO NOT SCALE THIS DOCUMENT.



Drawing Number	Rev
HE551489-AME-HGN-TEFIXA-DR-HE-0008	-

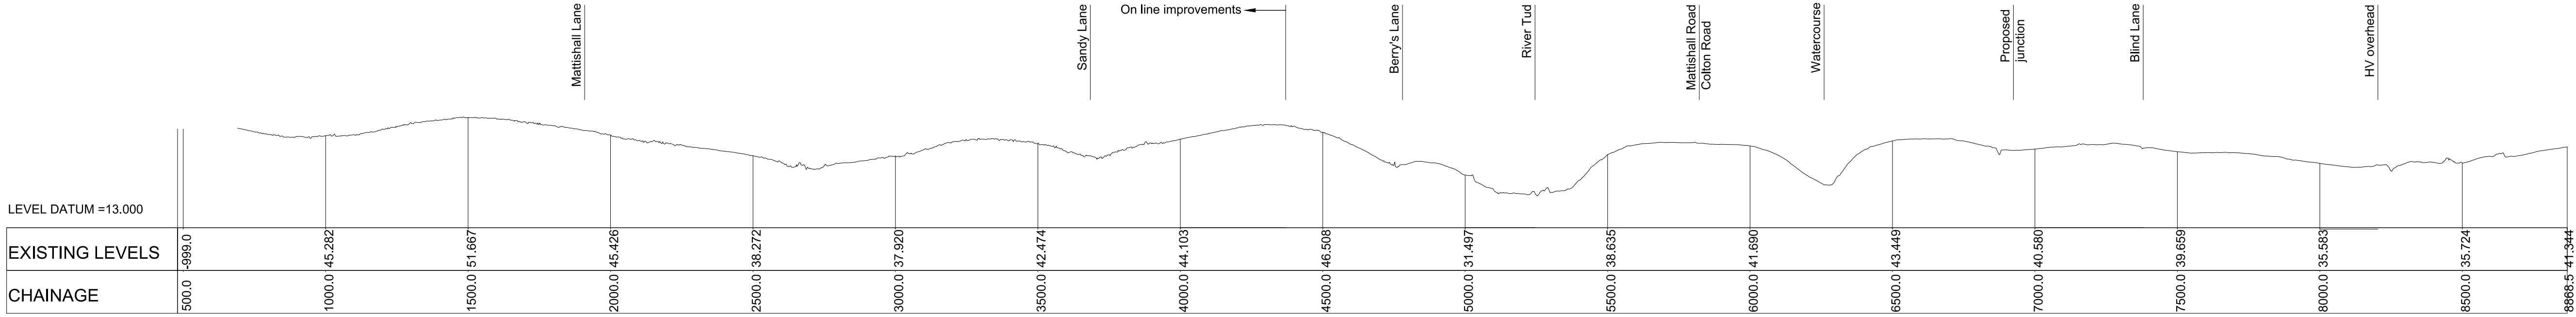

LONGITUDINAL SECTION -
OPTION 8
10x VERTICAL EXAGGERATION

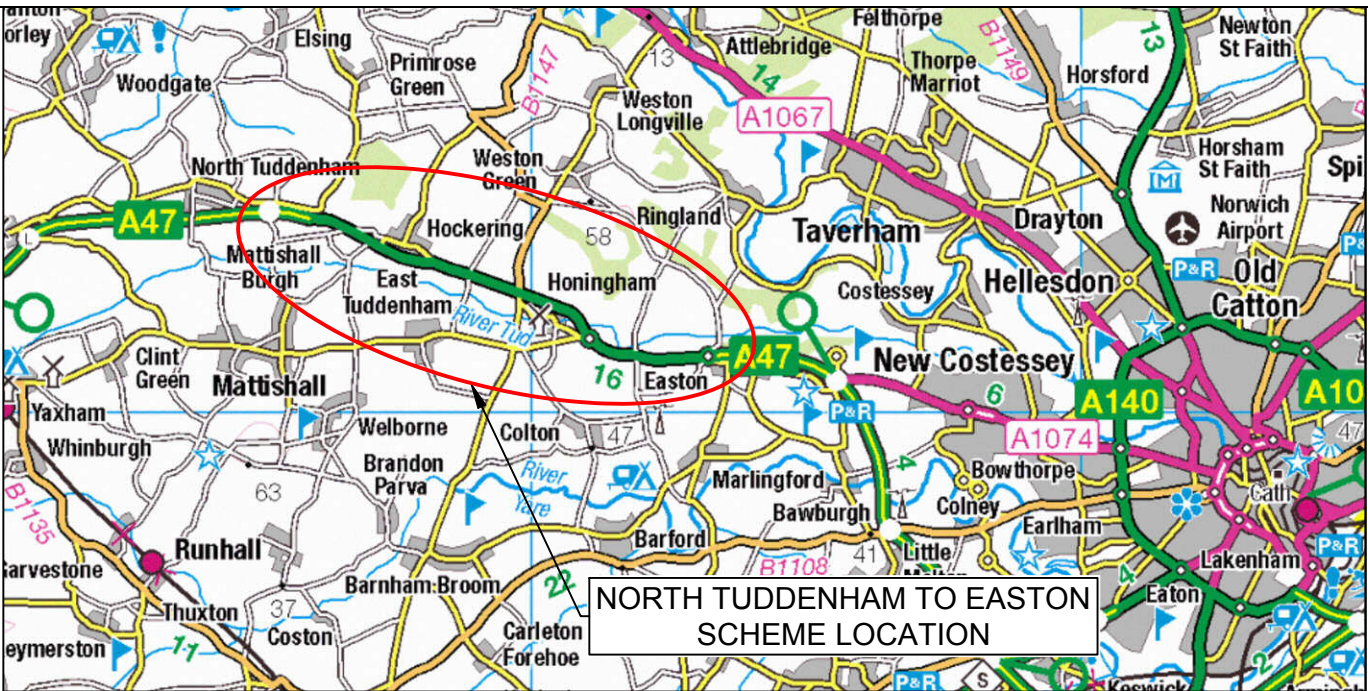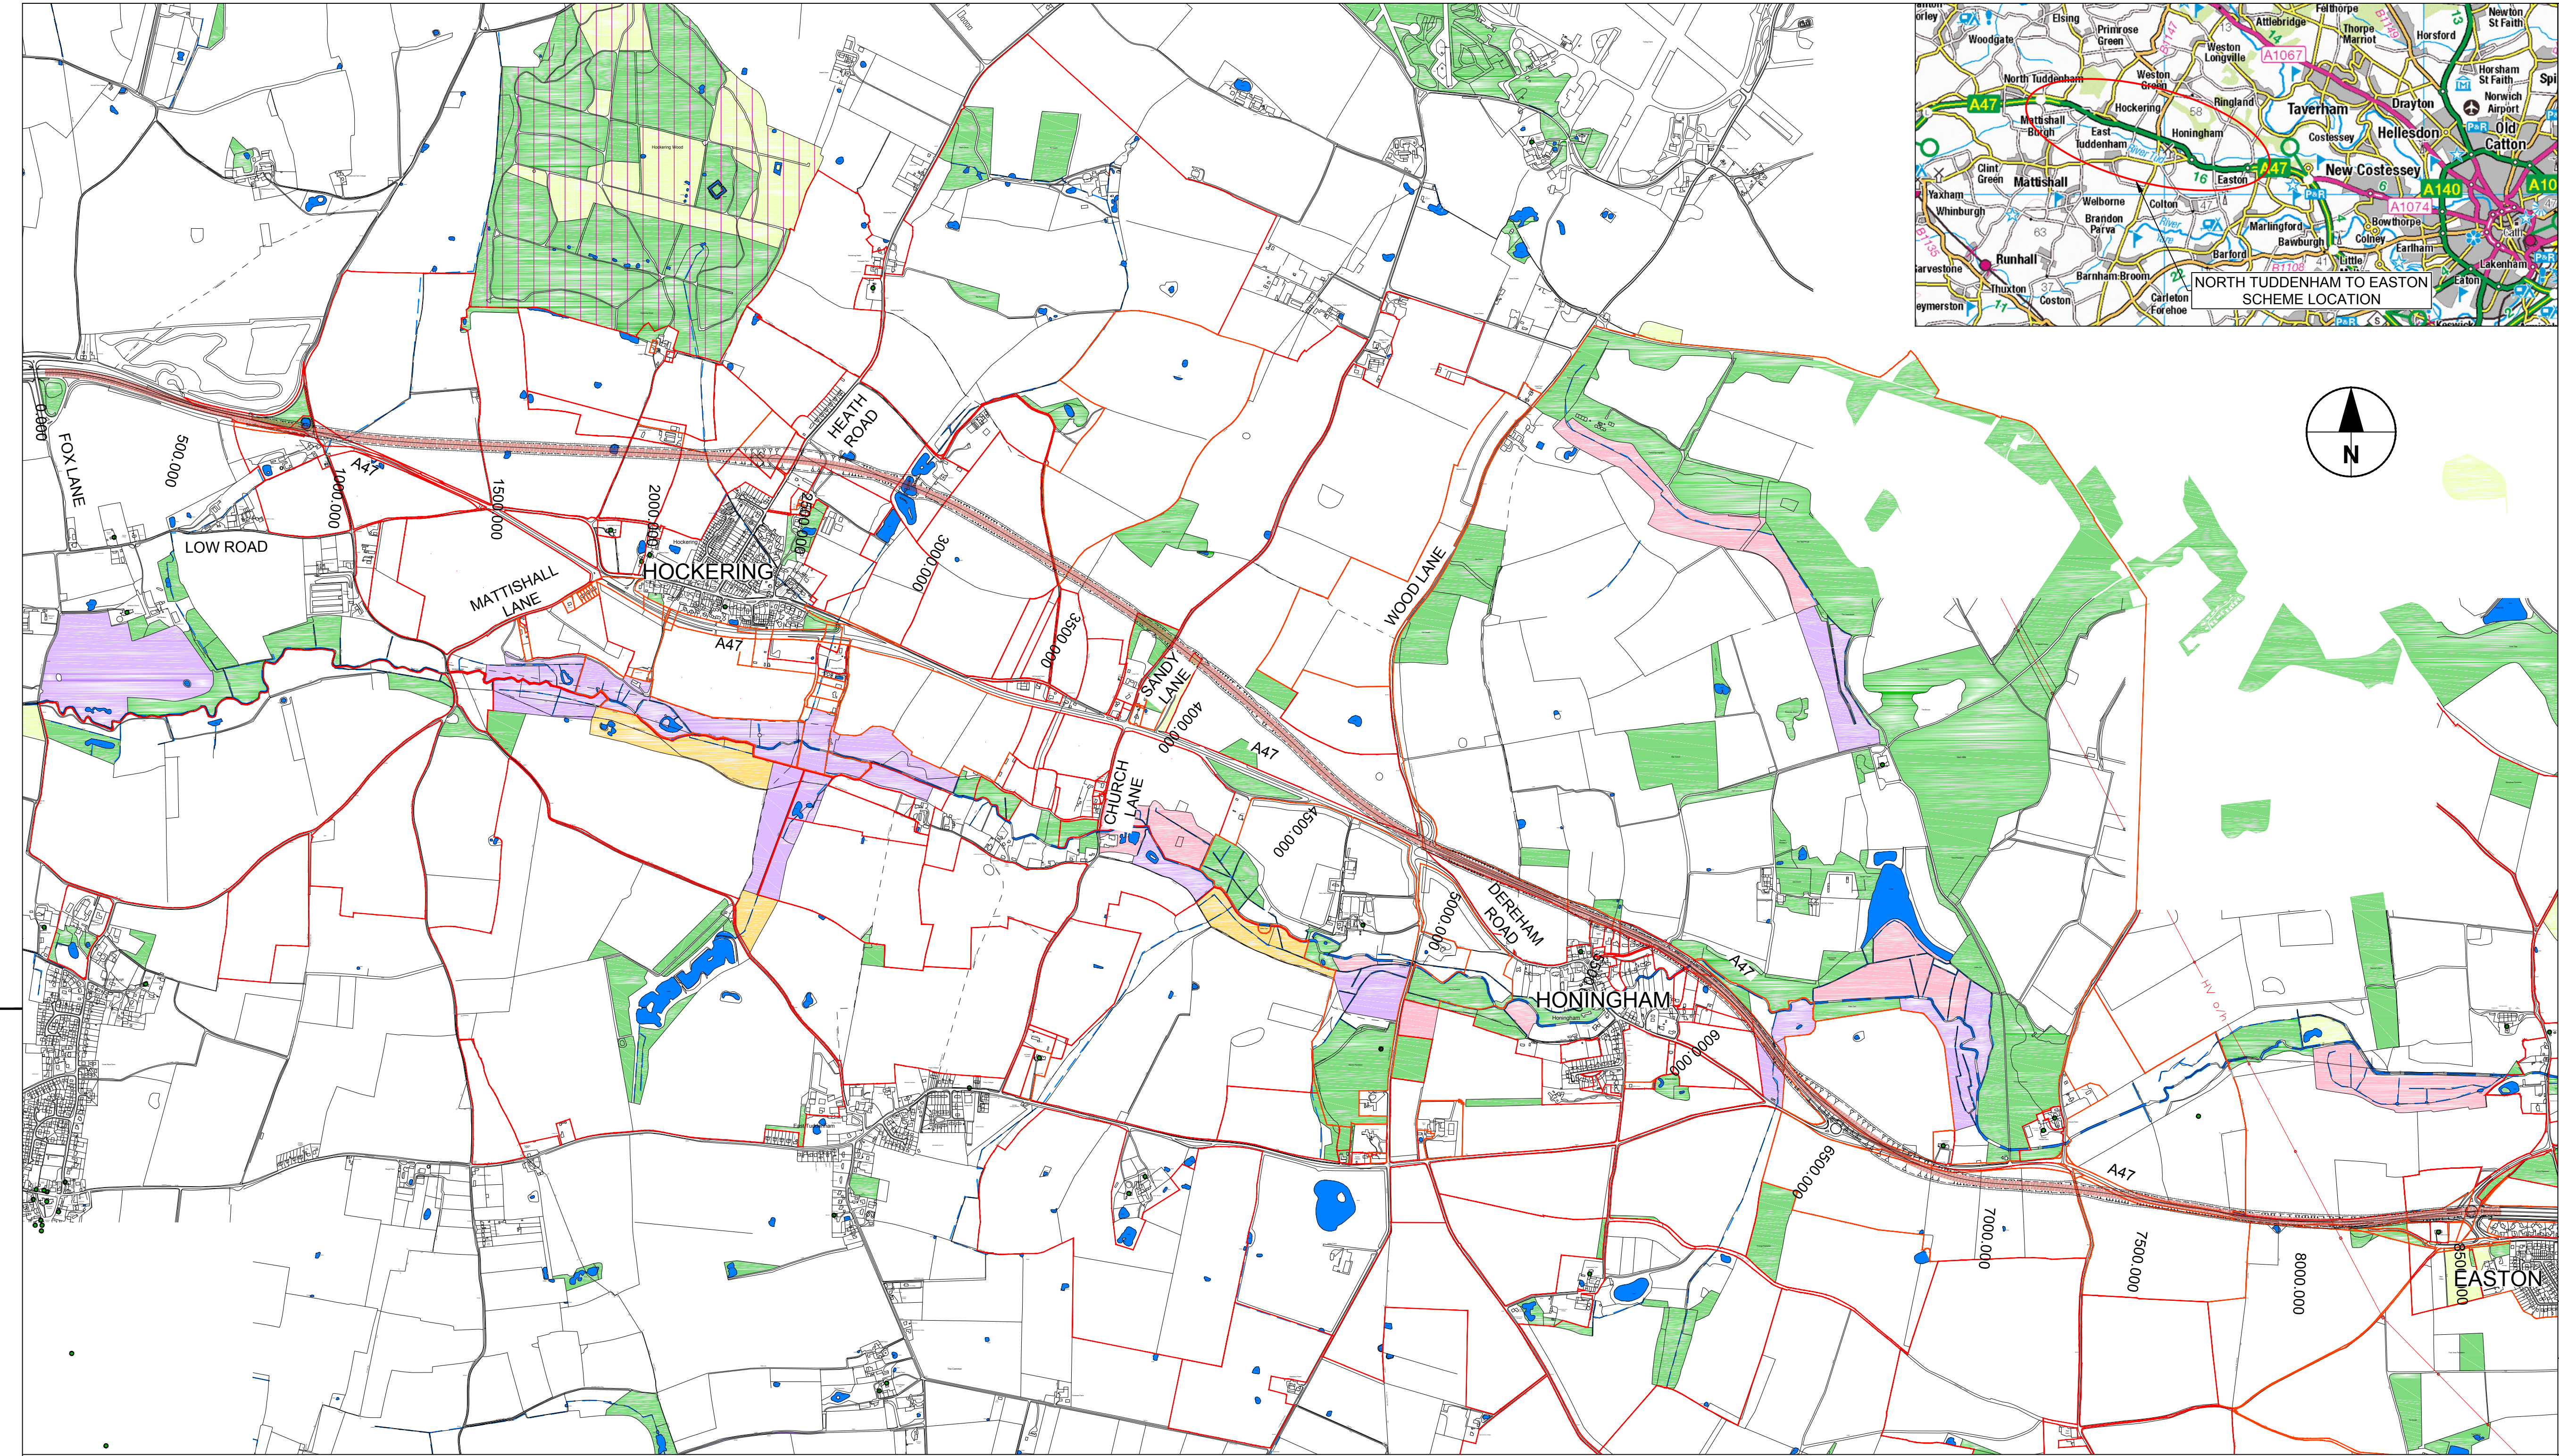

- NOTES
1. THIS DRAWING IS TO BE READ IN CONJUNCTION WITH ALL OTHER RELEVANT DOCUMENTATION.
 2. DO NOT SCALE FROM THIS DRAWING, USE ONLY PRINTED DIMENSIONS.
 3. ALL DIMENSIONS, CHAINAGES, LEVELS AND COORDINATES ARE IN METRES UNLESS DEFINED OTHERWISE.
 4. THIS DRAWING IS TO BE USED ONLY FOR THE PURPOSE OF ISSUE THAT IT WAS ISSUED FOR AND IS SUBJECT TO AMENDMENT.

- LEGEND
- PROPOSED ROAD LINE
 - INDICATIVE LOCATION OF BOUNDARY FENCE
 - PROPOSED EARTHWORKS
 - PROPOSED BRIDGE
 - LAND REGISTRY PLOTS

- CULTURAL HERITAGE
- LISTED BUILDING
 - SCHEDULED MONUMENT

- ENVIRONMENTAL CONSTRAINTS
- SITE OF SPECIAL SCIENTIFIC INTEREST (SSSI)

- WATER COURSES
- MAJOR RIVER
 - DRAINS AND OTHER MINOR COURSES
 - PONDS AND OTHER ACCUMULATION AREAS

- UK BIODIVERSITY ACTION PLAN (BAP) PRIORITY HABITATS
- PRIORITY HABITATS
 - TRADITIONAL ORCHARDS
 - LOWLAND MEADOWS
 - COASTAL & FLOODPLAIN GRAZING MARSH
 - GOOD QUALITY SEMI-IMPROVED GRASSLAND
 - LOWLAND FENS
 - LOWLAND DRY ACID GRASSLAND

*ADDITIONAL PRIORITY HABITATS MAY BE PRESENT, BUT OF LOWER CONFIDENCE OF DETERMINATION AND MAPPING.

INITIAL STATUS	222		
Revision Details	By	Date	Suffix
Purpose of issue	Check		

INITIAL STATUS OR WIP

Client
Highways England
Woodlands
Manton Lane
Bedford
MK41 7LW

Working on behalf of
highways
england


A47 CORRIDOR STAGE 1

A47 SCHEMES NORTH TUDDENHAM TO EASTON OPTION 9 WITH EXISTING GROUND PROFILE



Designed PWB	Drawn MV	Checked	Approved	Date
Scale @ A1	Not to scale	Suitability S0		
THIS DRAWING HAS BEEN PREPARED FOR THE USE OF AECOM'S CLIENT. IT MAY NOT BE USED, MODIFIED, REPRODUCED OR RELIED UPON BY THIRD PARTIES, EXCEPT AS AGREED BY AECOM OR AS REQUIRED BY LAW. AECOM ACCEPTS NO RESPONSIBILITY, AND DENIES ANY LIABILITY WHATSOEVER, TO ANY PARTY THAT USES OR RELIES ON THIS DRAWING WITHOUT AECOM'S EXPRESS WRITTEN CONSENT. DO NOT SCALE THIS DOCUMENT.				



Drawing Number	Rev
HE551489-AME-HGN-TEFIXA-DR-HE-0009	-

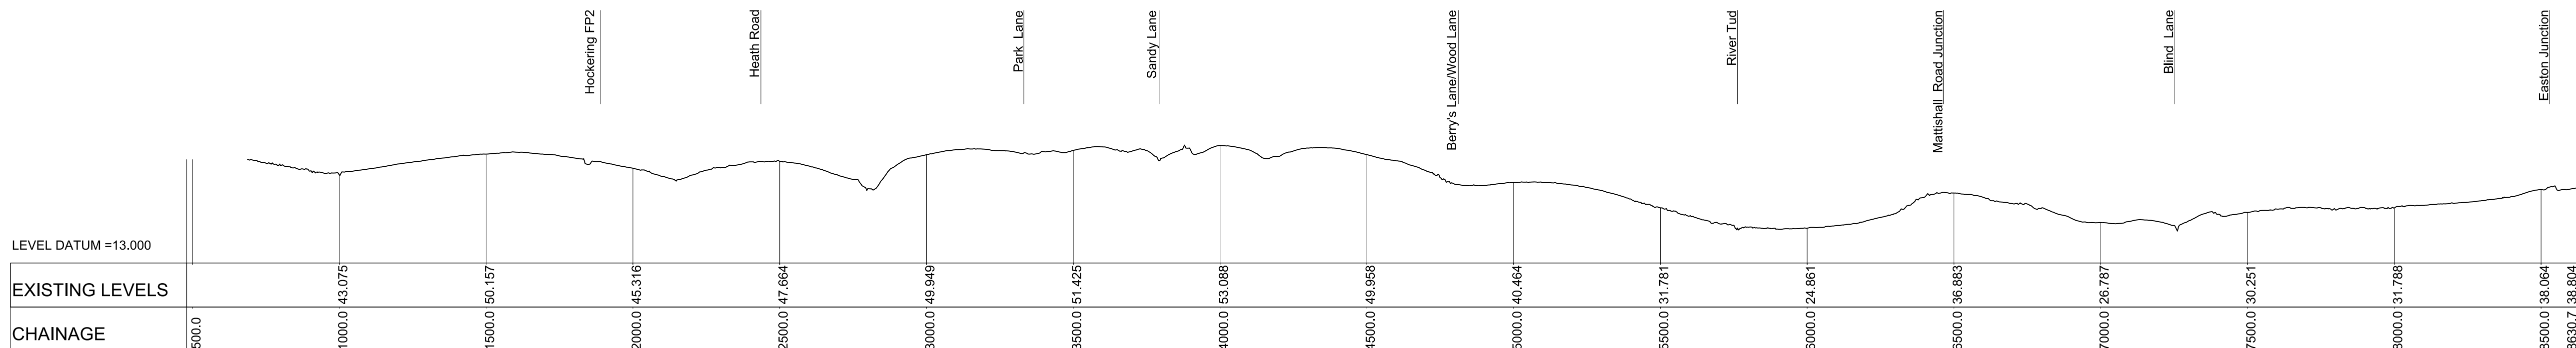

LONGITUDINAL SECTION -
OPTION 9
10x VERTICAL EXAGGERATION

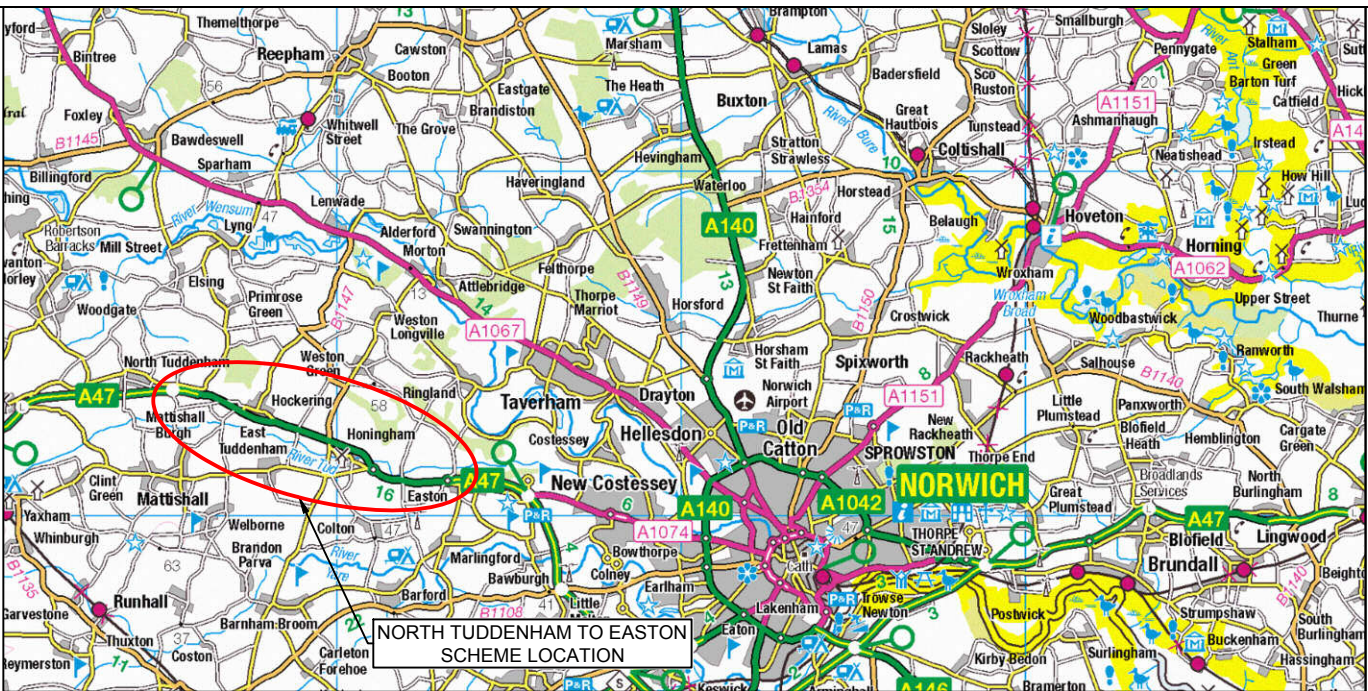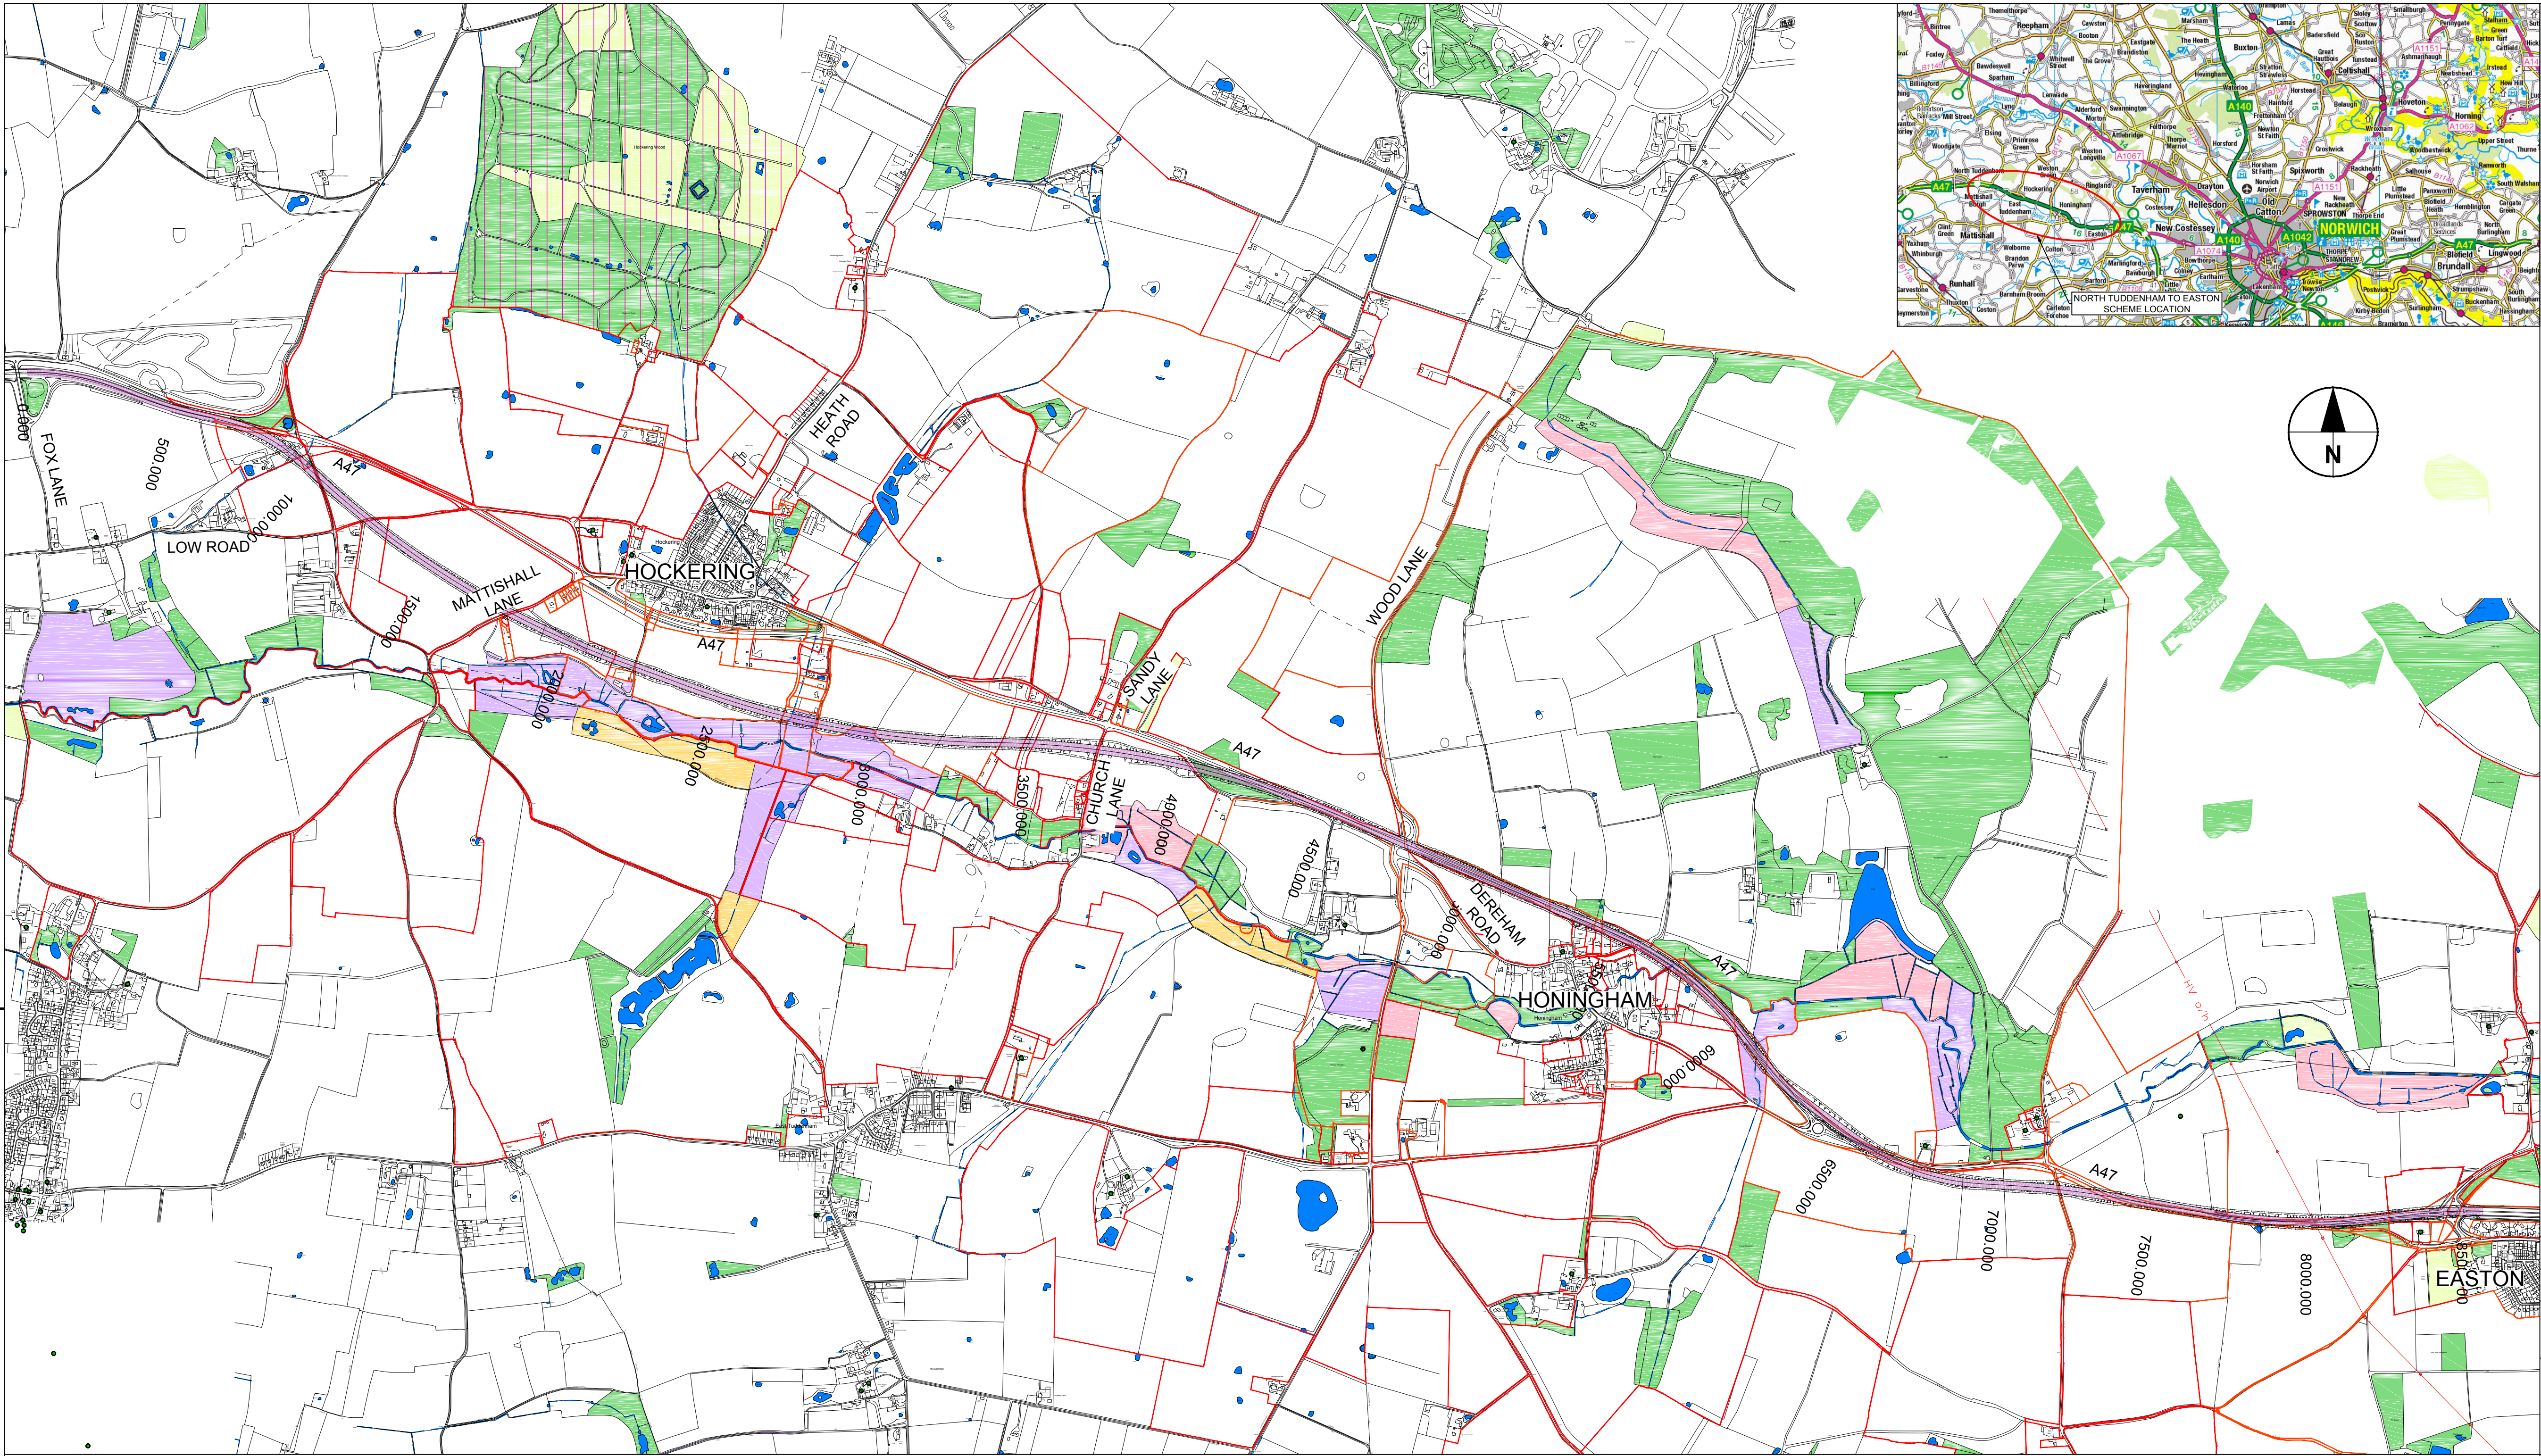

- NOTES
1. THIS DRAWING IS TO BE READ IN CONJUNCTION WITH ALL OTHER RELEVANT DOCUMENTATION.
 2. DO NOT SCALE FROM THIS DRAWING, USE ONLY PRINTED DIMENSIONS.
 3. ALL DIMENSIONS, CHAINAGES, LEVELS AND COORDINATES ARE IN METRES UNLESS DEFINED OTHERWISE.
 4. THIS DRAWING IS TO BE USED ONLY FOR THE PURPOSE OF ISSUE THAT IT WAS ISSUED FOR AND IS SUBJECT TO AMENDMENT.

- LEGEND
- PROPOSED ROAD LINE
 - INDICATIVE LOCATION OF BOUNDARY FENCE
 - PROPOSED EARTHWORKS
 - PROPOSED BRIDGE
 - LAND REGISTRY PLOTS

- CULTURAL HERITAGE
- LISTED BUILDING
 - SCHEDULED MONUMENT

- ENVIRONMENTAL CONSTRAINTS
- SITE OF SPECIAL SCIENTIFIC INTEREST (SSSI)

- WATER COURSES
- MAJOR RIVER
 - DRAINS AND OTHER MINOR COURSES
 - PONDS AND OTHER ACCUMULATION AREAS

- UK BIODIVERSITY ACTION PLAN (BAP) PRIORITY HABITATS
- PRIORITY HABITATS
 - TRADITIONAL ORCHARDS
 - LOWLAND MEADOWS
 - COASTAL & FLOODPLAIN GRAZING MARSH
 - GOOD QUALITY SEMI-IMPROVED GRASSLAND
 - LOWLAND FENS
 - LOWLAND DRY ACID GRASSLAND

*ADDITIONAL PRIORITY HABITATS MAY BE PRESENT, BUT OF LOWER CONFIDENCE OF DETERMINATION AND MAPPING.

INITIAL STATUS	222			
Revision Details	By	Check	Date	Suffix

Purpose of issue

INITIAL STATUS OR WIP

Client
Highways England
Woodlands
Manton Lane
Bedford
MK41 7LW



Project Title

A47 CORRIDOR
STAGE 1

Drawing Title


A47 SCHEMES
NORTH TUDDENHAM TO EASTON
OPTION 10 WITH EXISTING
GROUND PROFILE

Designed PWB	Drawn MV	Checked	Approved	Date
Scale @ A1	Not to scale	Suitability S0		

THIS DRAWING HAS BEEN PREPARED FOR THE USE OF AECOM'S CLIENT. IT MAY NOT BE USED, MODIFIED, REPRODUCED OR RELIED UPON BY THIRD PARTIES, EXCEPT AS AGREED BY AECOM OR AS REQUIRED BY LAW. AECOM ACCEPTS NO RESPONSIBILITY, AND DENIES ANY LIABILITY WHATSOEVER, TO ANY PARTY THAT USES OR RELIES ON THIS DRAWING WITHOUT AECOM'S EXPRESS WRITTEN CONSENT. DO NOT SCALE THIS DOCUMENT.



Drawing Number	Rev
HE551489-AME-HGN-TEFIXA-DR-HE-0010	-

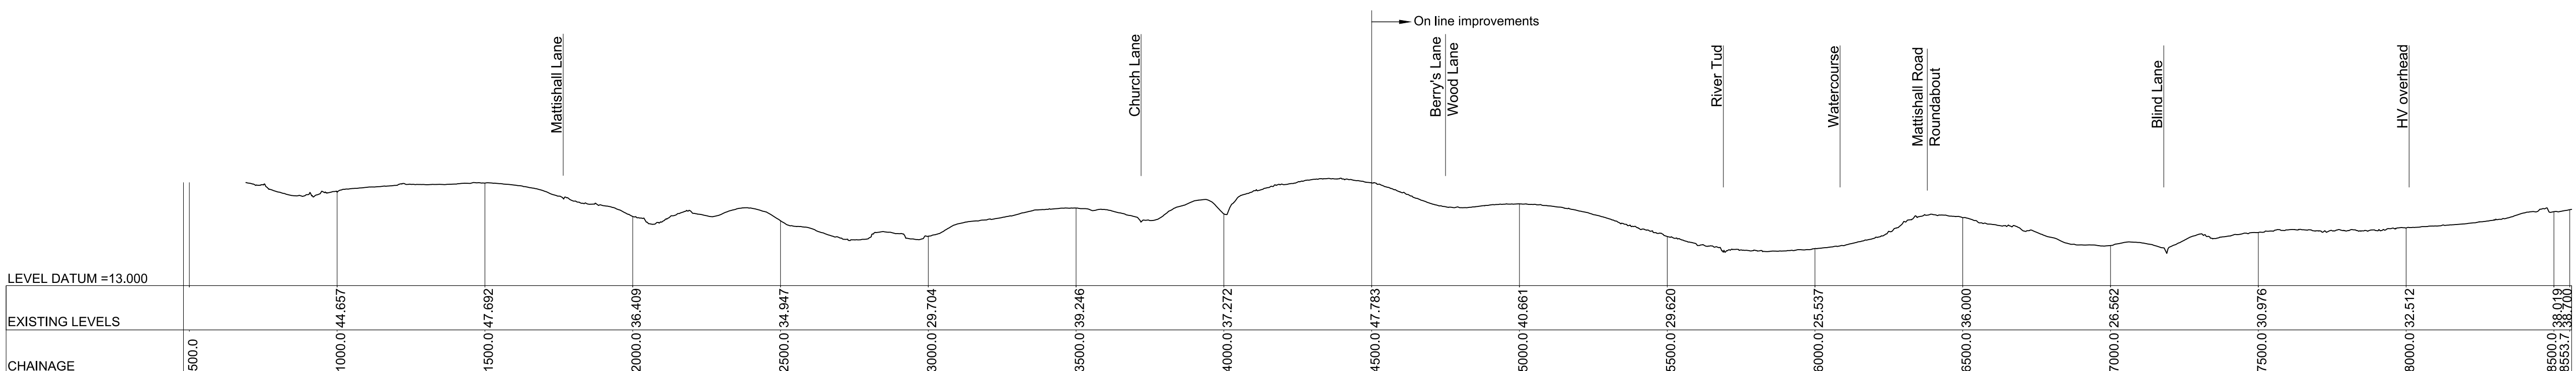

LONGITUDINAL SECTION -
OPTION 10
10x VERTICAL EXAGGERATION