

- NOTES
1. PPIS DRAWING IS TO BE READ IN CONJUNCTION WITH ALL OTHER RELEVANT DOCUMENTATION.
 2. DO NOT SCALE FROM THIS DRAWING, USE ONLY PRINTED DIMENSIONS.
 3. ALL DIMENSIONS, CHAINAGES, LEVELS AND COORDINATES ARE IN METRES UNLESS DEFINED OTHERWISE.
 4. THIS DRAWING IS TO BE USED ONLY FOR THE PURPOSE OF ISSUE THAT IT WAS ISSUED FOR AND IS SUBJECT TO AMENDMENT.

- LEGEND
- PROPOSED ROAD LINE
 - INDICATIVE LOCATION OF BOUNDARY FENCE
 - PROPOSED EARTHWORKS
 - LAND REGISTRY PLOTS

- CULTURAL HERITAGE
- LISTED BUILDING
 - SCHEDULED MONUMENT

- ENVIRONMENTAL CONSTRAINTS
- SITE OF SPECIAL SCIENTIFIC INTEREST (SSSI)

- WATER COURSES
- MAJOR RIVER
 - DRAINS AND OTHER MINOR COURSES
 - PONDS AND OTHER ACCUMULATION AREAS

- UK BIODIVERSITY ACTION PLAN (BAP) PRIORITY HABITATS
- PRIORITY HABITATS
 - TRADITIONAL ORCHARDS
 - LOWLAND MEADOWS
 - COASTAL & FLOODPLAIN GRAZING MARSH
 - GOOD QUALITY SEMI-IMPROVED GRASSLAND
 - LOWLAND FENS
 - LOWLAND DRY ACID GRASSLAND

*ADDITIONAL PRIORITY HABITATS MAY BE PRESENT, BUT OF LOWER CONFIDENCE OF DETERMINATION AND MAPPING.

| | | | |
|------------------|-------|------|--------|
| INITIAL STATUS | 222 | | |
| Revision Details | By | Date | Suffix |
| Purpose of issue | Check | | |

INITIAL STATUS OR WIP

Client
Highways England
Woodlands
Manton Lane
Bedford
MK41 7LW



A47 CORRIDOR STAGE 1

A47 SCHEMES NORTH TUDDENHAM TO EASTON OPTION 1 WITH EXISTING GROUND PROFILE

| | | | | |
|-----------------|-------------|---------|----------|------|
| Designed PWB | Drawn MV | Checked | Approved | Date |
|-----------------|-------------|---------|----------|------|


Scale @ A1
Not to scale

Suitability
S0



THIS DRAWING HAS BEEN PREPARED FOR THE USE OF AECOM'S CLIENT. IT MAY NOT BE USED, MODIFIED, REPRODUCED OR RELIED UPON BY THIRD PARTIES, EXCEPT AS AGREED BY AECOM OR AS REQUIRED BY LAW. AECOM ACCEPTS NO RESPONSIBILITY, AND DENIES ANY LIABILITY WHATSOEVER, TO ANY PARTY THAT USES OR RELIES ON THIS DRAWING WITHOUT AECOM'S EXPRESS WRITTEN CONSENT. DO NOT SCALE THIS DOCUMENT.



| | |
|--|----------|
| Drawing Number HE551489-AME-HGN-TEFIXA-DR-HE-0001 | Rev - |
|--|----------|

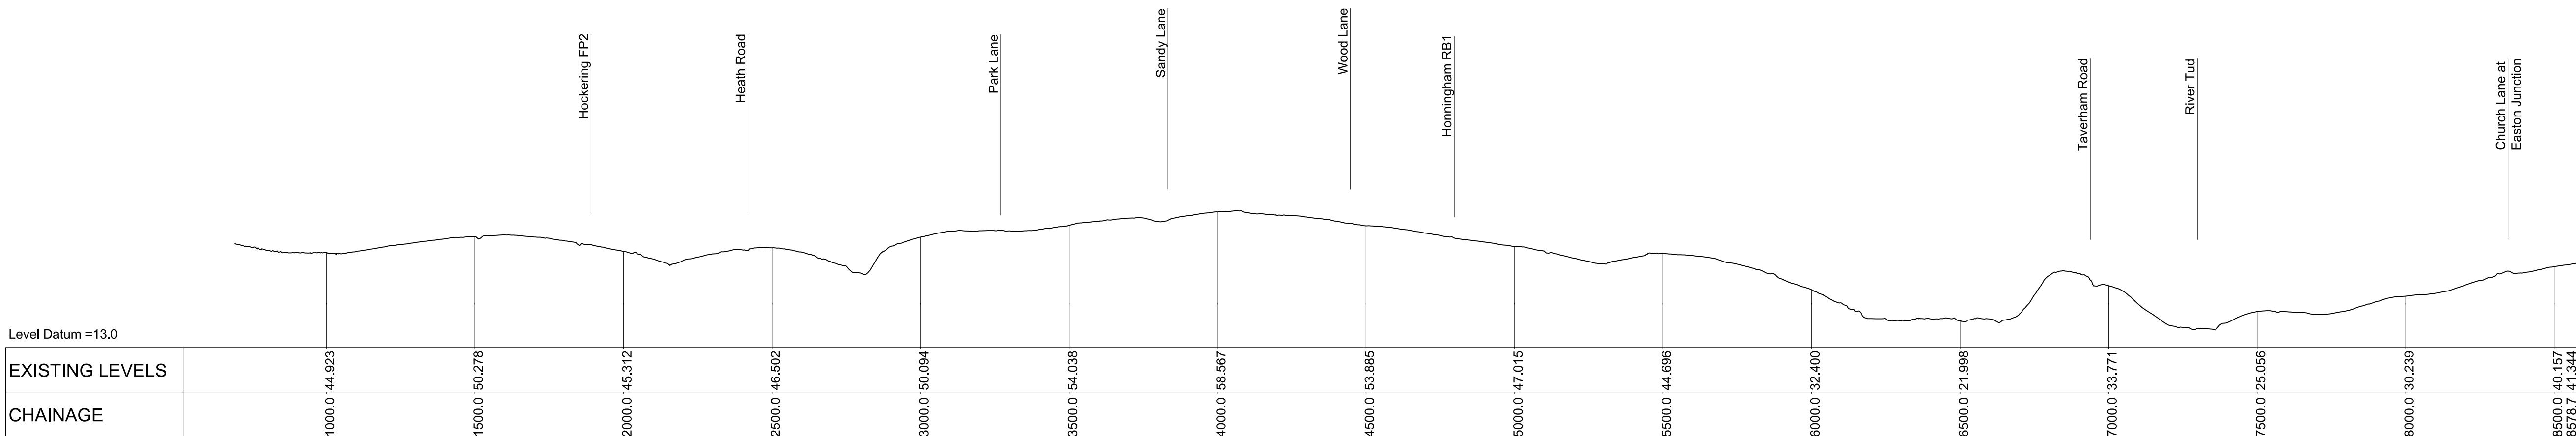

LONGITUDINAL SECTION -
OPTION 1
10x VERTICAL EXAGGERATION

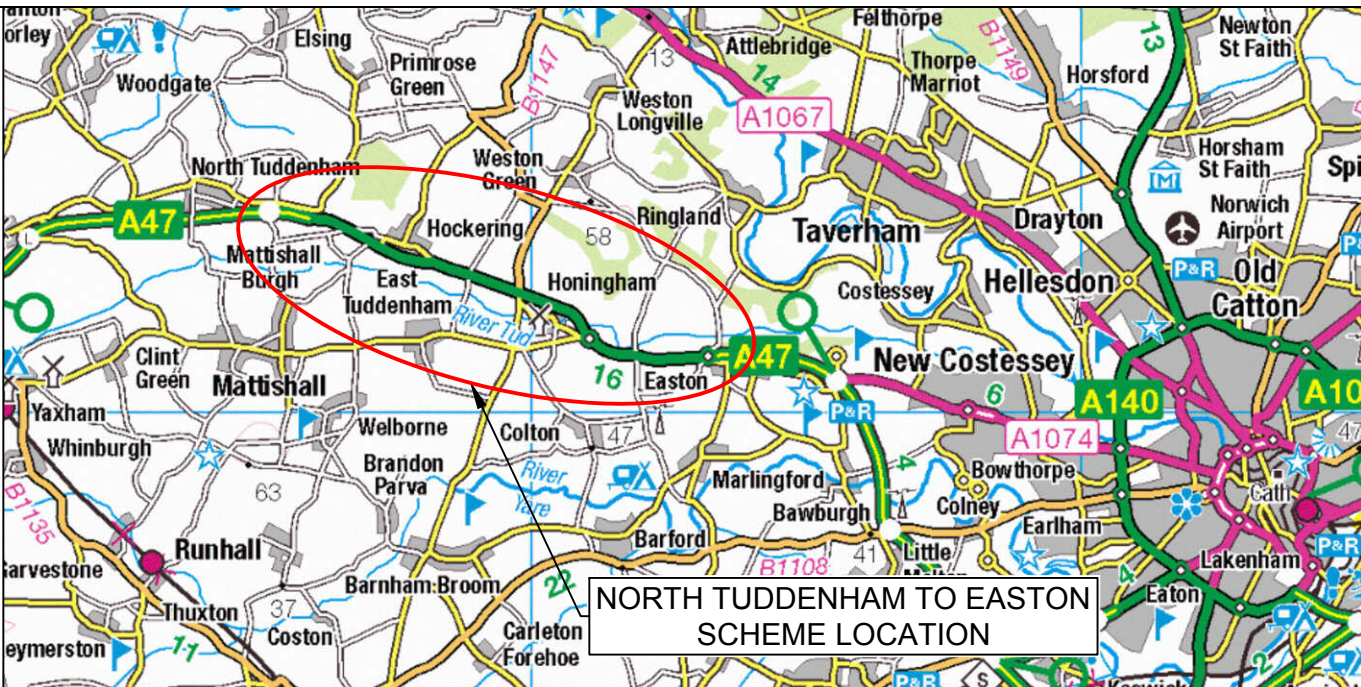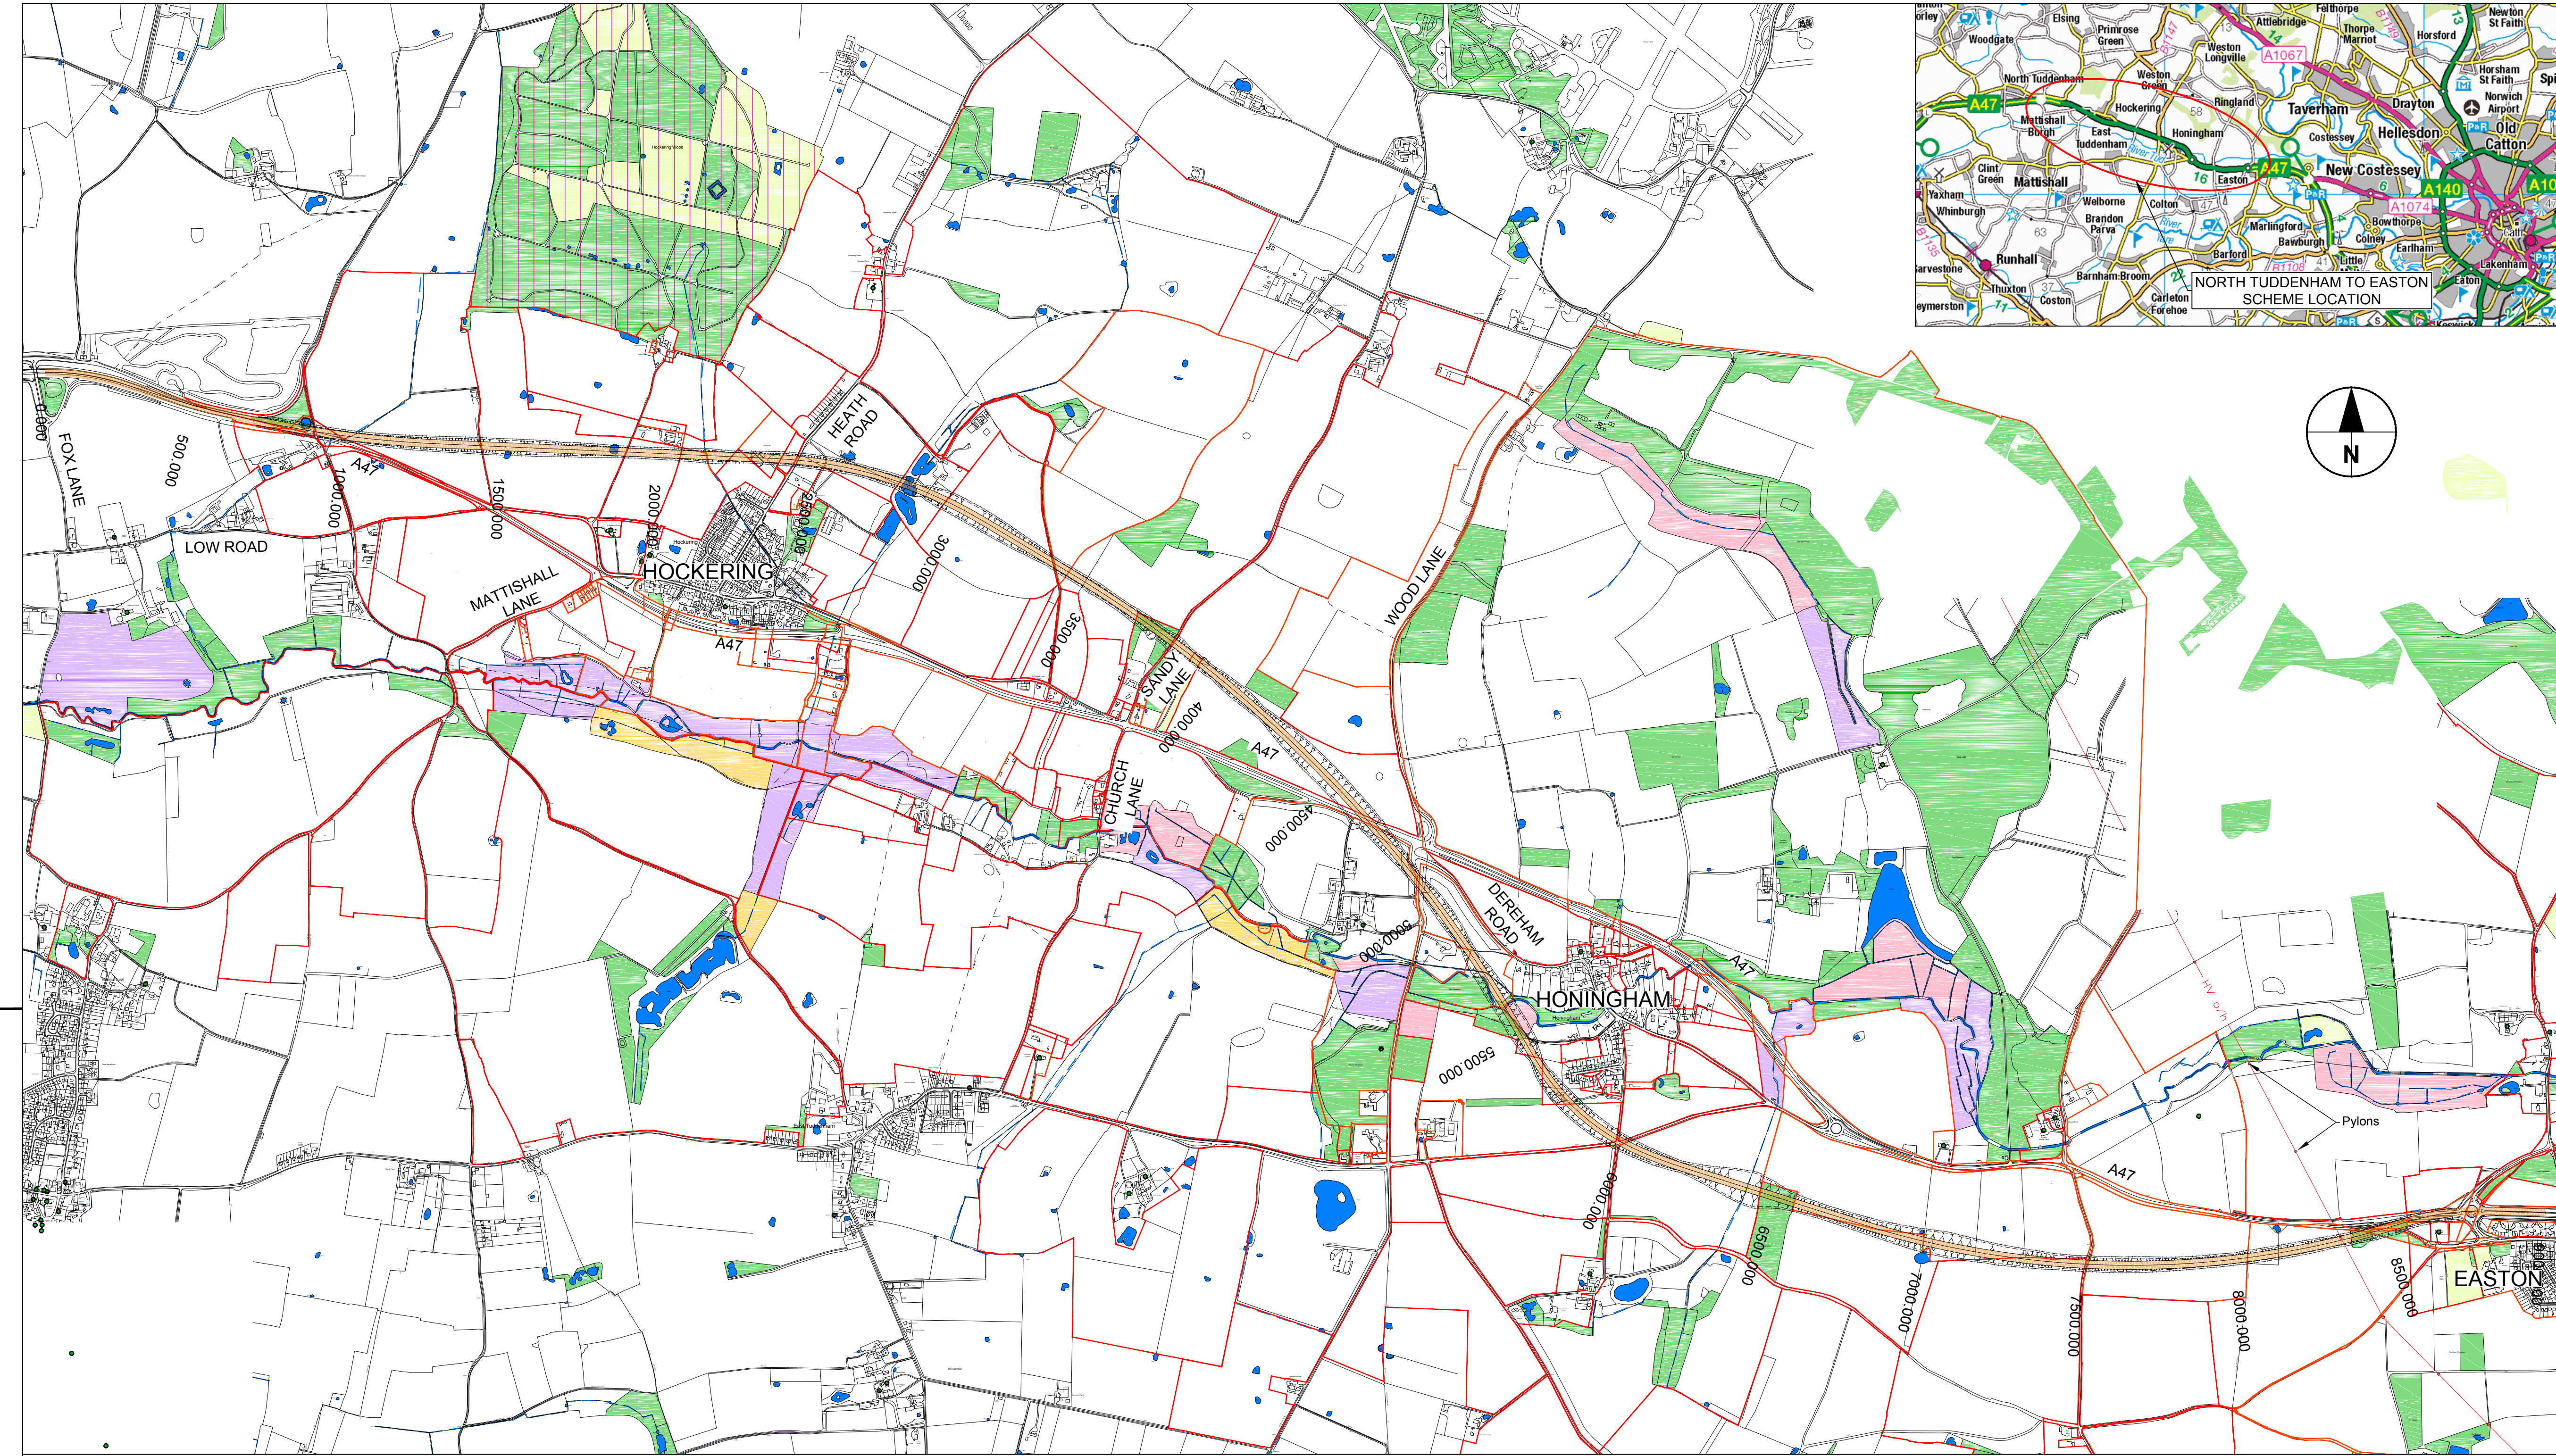

- NOTES
1. THIS DRAWING IS TO BE READ IN CONJUNCTION WITH ALL OTHER RELEVANT DOCUMENTATION.
 2. DO NOT SCALE FROM THIS DRAWING, USE ONLY PRINTED DIMENSIONS.
 3. ALL DIMENSIONS, CHAINAGES, LEVELS AND COORDINATES ARE IN METRES UNLESS DEFINED OTHERWISE.
 4. THIS DRAWING IS TO BE USED ONLY FOR THE PURPOSE OF ISSUE THAT IT WAS ISSUED FOR AND IS SUBJECT TO AMENDMENT.

- LEGEND
- PROPOSED ROAD LINE
 - INDICATIVE LOCATION OF BOUNDARY FENCE
 - PROPOSED EARTHWORKS
 - LAND REGISTRY PLOTS

- CULTURAL HERITAGE
- LISTED BUILDING
 - SCHEDULED MONUMENT

- ENVIRONMENTAL CONSTRAINTS
- SITE OF SPECIAL SCIENTIFIC INTEREST (SSSI)

- WATER COURSES
- MAJOR RIVER
 - DRAINS AND OTHER MINOR COURSES
 - PONDS AND OTHER ACCUMULATION AREAS

- UK BIODIVERSITY ACTION PLAN (BAP) PRIORITY HABITATS
- PRIORITY HABITATS
 - TRADITIONAL ORCHARDS
 - LOWLAND MEADOWS
 - COASTAL & FLOODPLAIN GRAZING MARSH
 - GOOD QUALITY SEMI-IMPROVED GRASSLAND
 - LOWLAND FENS
 - LOWLAND DRY ACID GRASSLAND

*ADDITIONAL PRIORITY HABITATS MAY BE PRESENT, BUT OF LOWER CONFIDENCE OF DETERMINATION AND MAPPING.

| | | | |
|------------------|-------|------|--------|
| INITIAL STATUS | 222 | | |
| Revision Details | By | Date | Suffix |
| Purpose of issue | Check | | |

INITIAL STATUS OR WIP

Client
Highways England
Woodlands
Manton Lane
Bedford
MK41 7LW

Working on behalf of
highways
england

Project Title

A47 CORRIDOR
STAGE 1

Drawing Title

A47 SCHEMES
NORTH TUDDENHAM TO EASTON
OPTION 2 WITH EXISTING
GROUND PROFILE


| | | | | |
|-----------------|--------------|-------------------|----------|------|
| Designed PWB | Drawn MV | Checked | Approved | Date |
| Scale @ A1 | Not to scale | Suitability S0 | | |

THIS DRAWING HAS BEEN PREPARED FOR THE USE OF AECOM'S CLIENT. IT MAY NOT BE USED, MODIFIED, REPRODUCED OR RELIED UPON BY THIRD PARTIES, EXCEPT AS AGREED BY AECOM OR AS REQUIRED BY LAW. AECOM ACCEPTS NO RESPONSIBILITY, AND DENIES ANY LIABILITY WHATSOEVER, TO ANY PARTY THAT USES OR RELIES ON THIS DRAWING WITHOUT AECOM'S EXPRESS WRITTEN CONSENT. DO NOT SCALE THIS DOCUMENT.





| | |
|------------------------------------|-----|
| Drawing Number | Rev |
| HE551489-AME-HGN-TEFIXA-DR-HE-0002 | - |

PW Date: 5/2/2018 12:28 PM
File Name: HE551489-AME-HGN-TEFIXA-DR-HE-0002 OPTION2 WITH EXISTING GROUND PROFILE

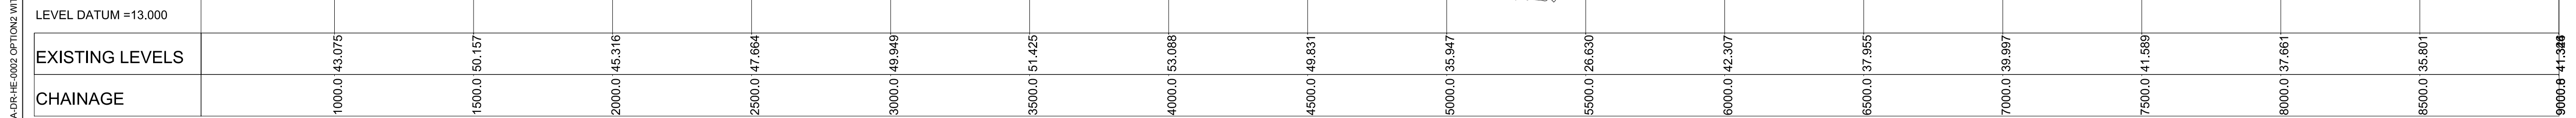

LONGITUDINAL SECTION -
OPTION 2
10x VERTICAL EXAGGERATION

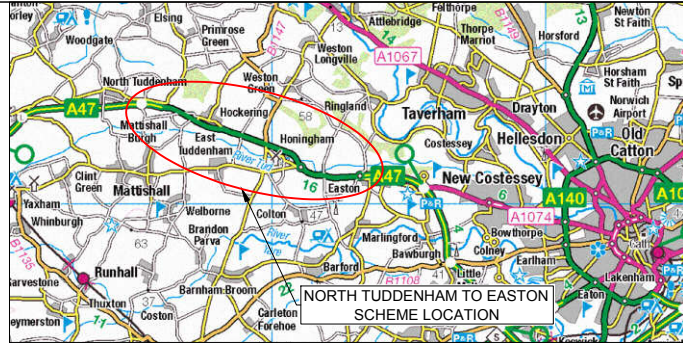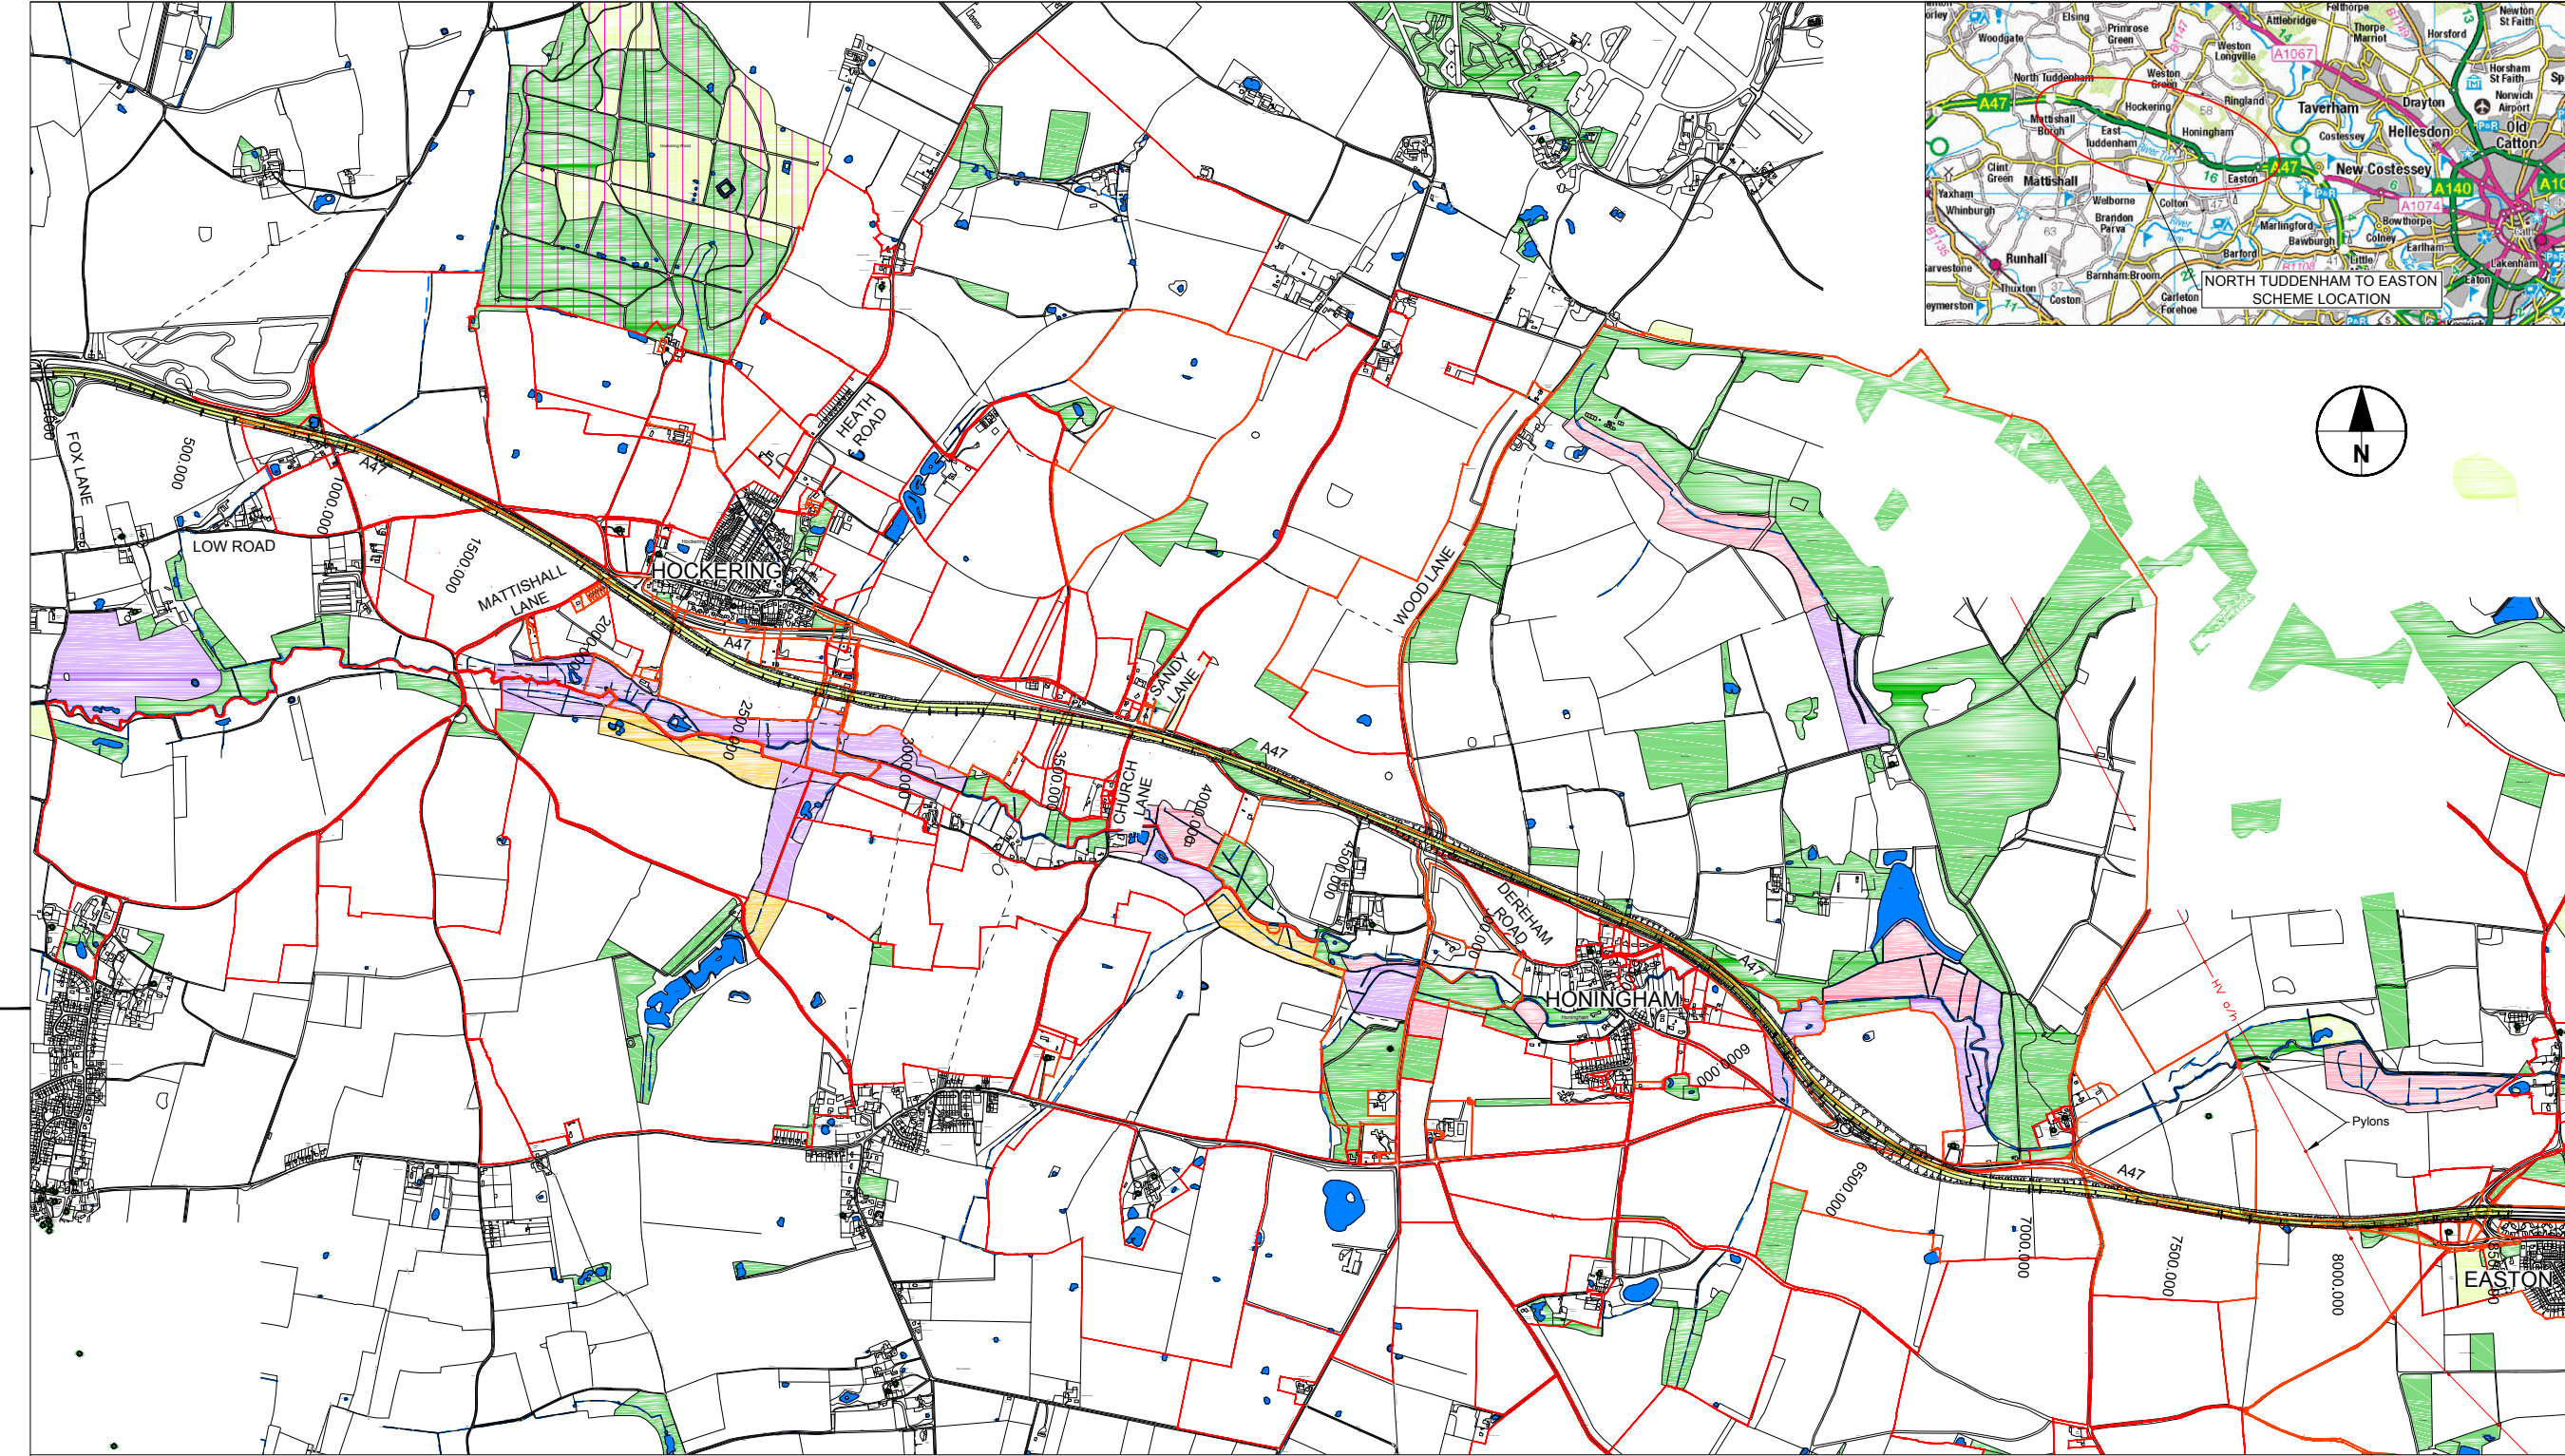

- NOTES
1. THIS DRAWING IS TO BE READ IN CONJUNCTION WITH ALL OTHER RELEVANT DOCUMENTATION.
 2. DO NOT SCALE FROM THIS DRAWING, USE ONLY PRINTED DIMENSIONS.
 3. ALL DIMENSIONS, CHAINAGES, LEVELS AND COORDINATES ARE IN METRES UNLESS DEFINED OTHERWISE.
 4. THIS DRAWING IS TO BE USED ONLY FOR THE PURPOSE OF ISSUE THAT IT WAS ISSUED FOR AND IS SUBJECT TO AMENDMENT.

- LEGEND
- PROPOSED ROAD LINE
 - INDICATIVE LOCATION OF BOUNDARY FENCE
 - PROPOSED EARTHWORKS
 - LAND REGISTRY PLOTS

- CULTURAL HERITAGE
- LISTED BUILDING
 - SCHEDULED MONUMENT

- ENVIRONMENTAL CONSTRAINTS
- SITE OF SPECIAL SCIENTIFIC INTEREST (SSSI)

- WATER COURSES
- MAJOR RIVER
 - DRAINS AND OTHER MINOR COURSES
 - PONDS AND OTHER ACCUMULATION AREAS

- UK BIODIVERSITY ACTION PLAN (BAP) PRIORITY HABITATS
- PRIORITY HABITATS
 - TRADITIONAL ORCHARDS
 - LOWLAND MEADOWS
 - COASTAL & FLOODPLAIN GRAZING MARSH
 - GOOD QUALITY SEMI-IMPROVED GRASSLAND
 - LOWLAND FENS
 - LOWLAND DRY ACID GRASSLAND

*ADDITIONAL PRIORITY HABITATS MAY BE PRESENT, BUT OF LOWER CONFIDENCE OF DETERMINATION AND MAPPING.

| | |
|------------------|----------------------|
| INITIAL STATUS | ZZZ |
| Revision Details | By Check Date Suffix |

INITIAL STATUS OR WIP

Client
Highways England
Woodlands
Manton Lane
Bedford
MK41 7LW



Project Title
**A47 CORRIDOR
STAGE 1**

Drawing Title
**A47 SCHEMES
NORTH TUDDENHAM TO EASTON
OPTION 3 WITH EXISTING
GROUND PROFILE**

| | | | | |
|-----------------|-------------|---------|----------|------|
| Designed PWB | Drawn MV | Checked | Approved | Date |
|-----------------|-------------|---------|----------|------|


Scale @ A1
Not to scale

Suitability
S0

THIS DRAWING HAS BEEN PREPARED FOR THE USE OF AECOM'S CLIENT. IT MAY NOT BE USED, MODIFIED, REPRODUCED OR RELIED UPON BY THIRD PARTIES, EXCEPT AS AGREED BY AECOM OR AS REQUIRED BY LAW. AECOM ACCEPTS NO RESPONSIBILITY, AND DENIES ANY LIABILITY WHATSOEVER, TO ANY PARTY THAT USES OR RELIES ON THIS DRAWING WITHOUT AECOM'S EXPRESS WRITTEN CONSENT. DO NOT SCALE THIS DOCUMENT.





| | |
|--|----------|
| Drawing Number HE551489-AME-HGN-TEFIXA-DR-HE-0003 | Rev - |
|--|----------|

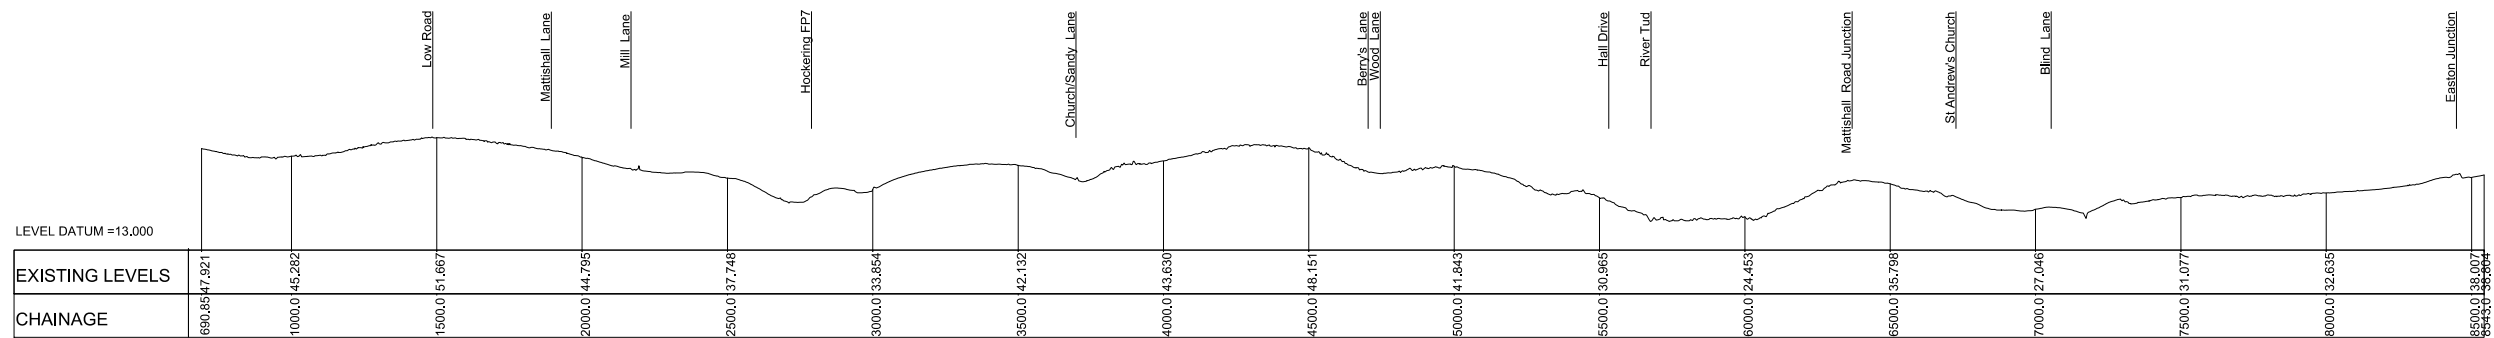

LONGITUDINAL SECTION -
OPTION 3
10x VERTICAL EXAGGERATION

| | |
|---------------------|---|
| LEVEL DATUM =13.000 | |
| EXISTING LEVELS | 690.8547.921 1000.0 45.282 1500.0 51.667 2000.0 44.795 2500.0 37.748 3000.0 33.854 3500.0 42.132 4000.0 43.630 4500.0 48.151 5000.0 41.843 5500.0 30.965 6000.0 24.453 6500.0 35.798 7000.0 27.046 7500.0 31.077 8000.0 32.635 8500.0 38.007 8548.0 38.984 |
| CHAINAGE | 690.8547.921 1000.0 45.282 1500.0 51.667 2000.0 44.795 2500.0 37.748 3000.0 33.854 3500.0 42.132 4000.0 43.630 4500.0 48.151 5000.0 41.843 5500.0 30.965 6000.0 24.453 6500.0 35.798 7000.0 27.046 7500.0 31.077 8000.0 32.635 8500.0 38.007 8548.0 38.984 |

PW Date: 13/09/2018 12:41 PM
File Name: HE551489-AME-HGN-TEFIXA-DR-HE-0004 OPTION4 WITH EXIST GROUND PROFILE

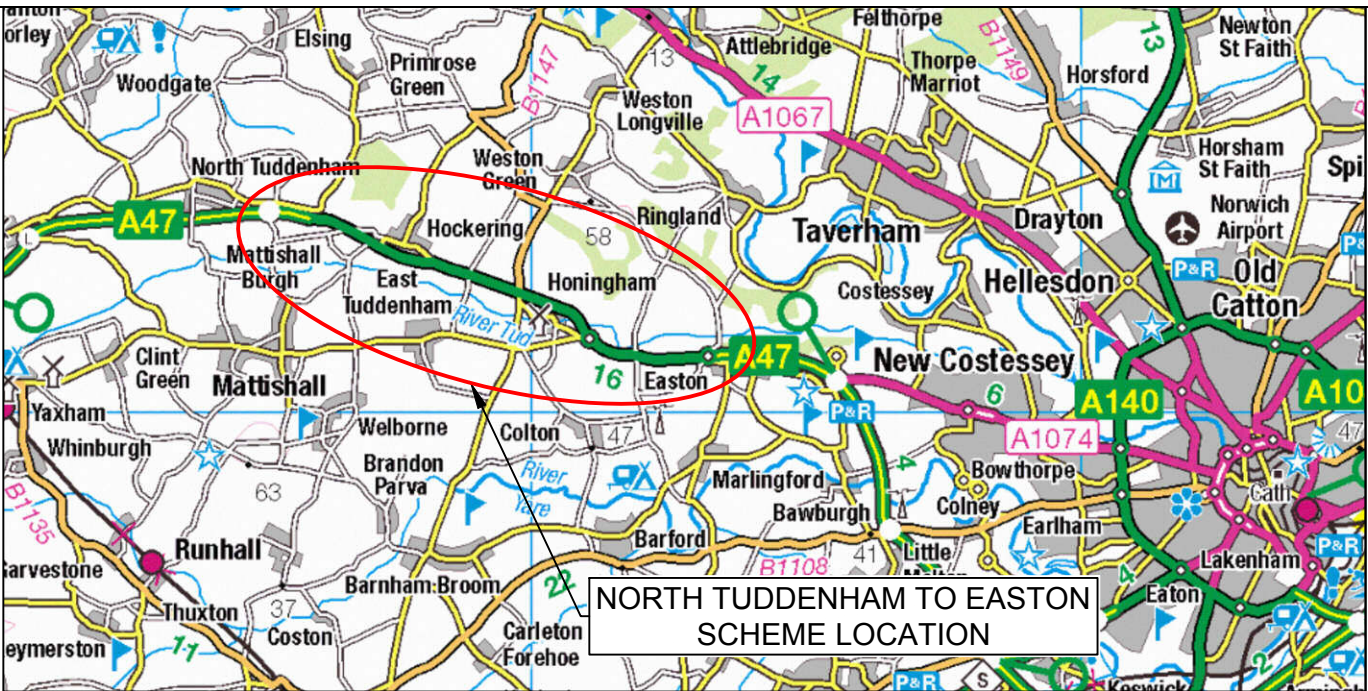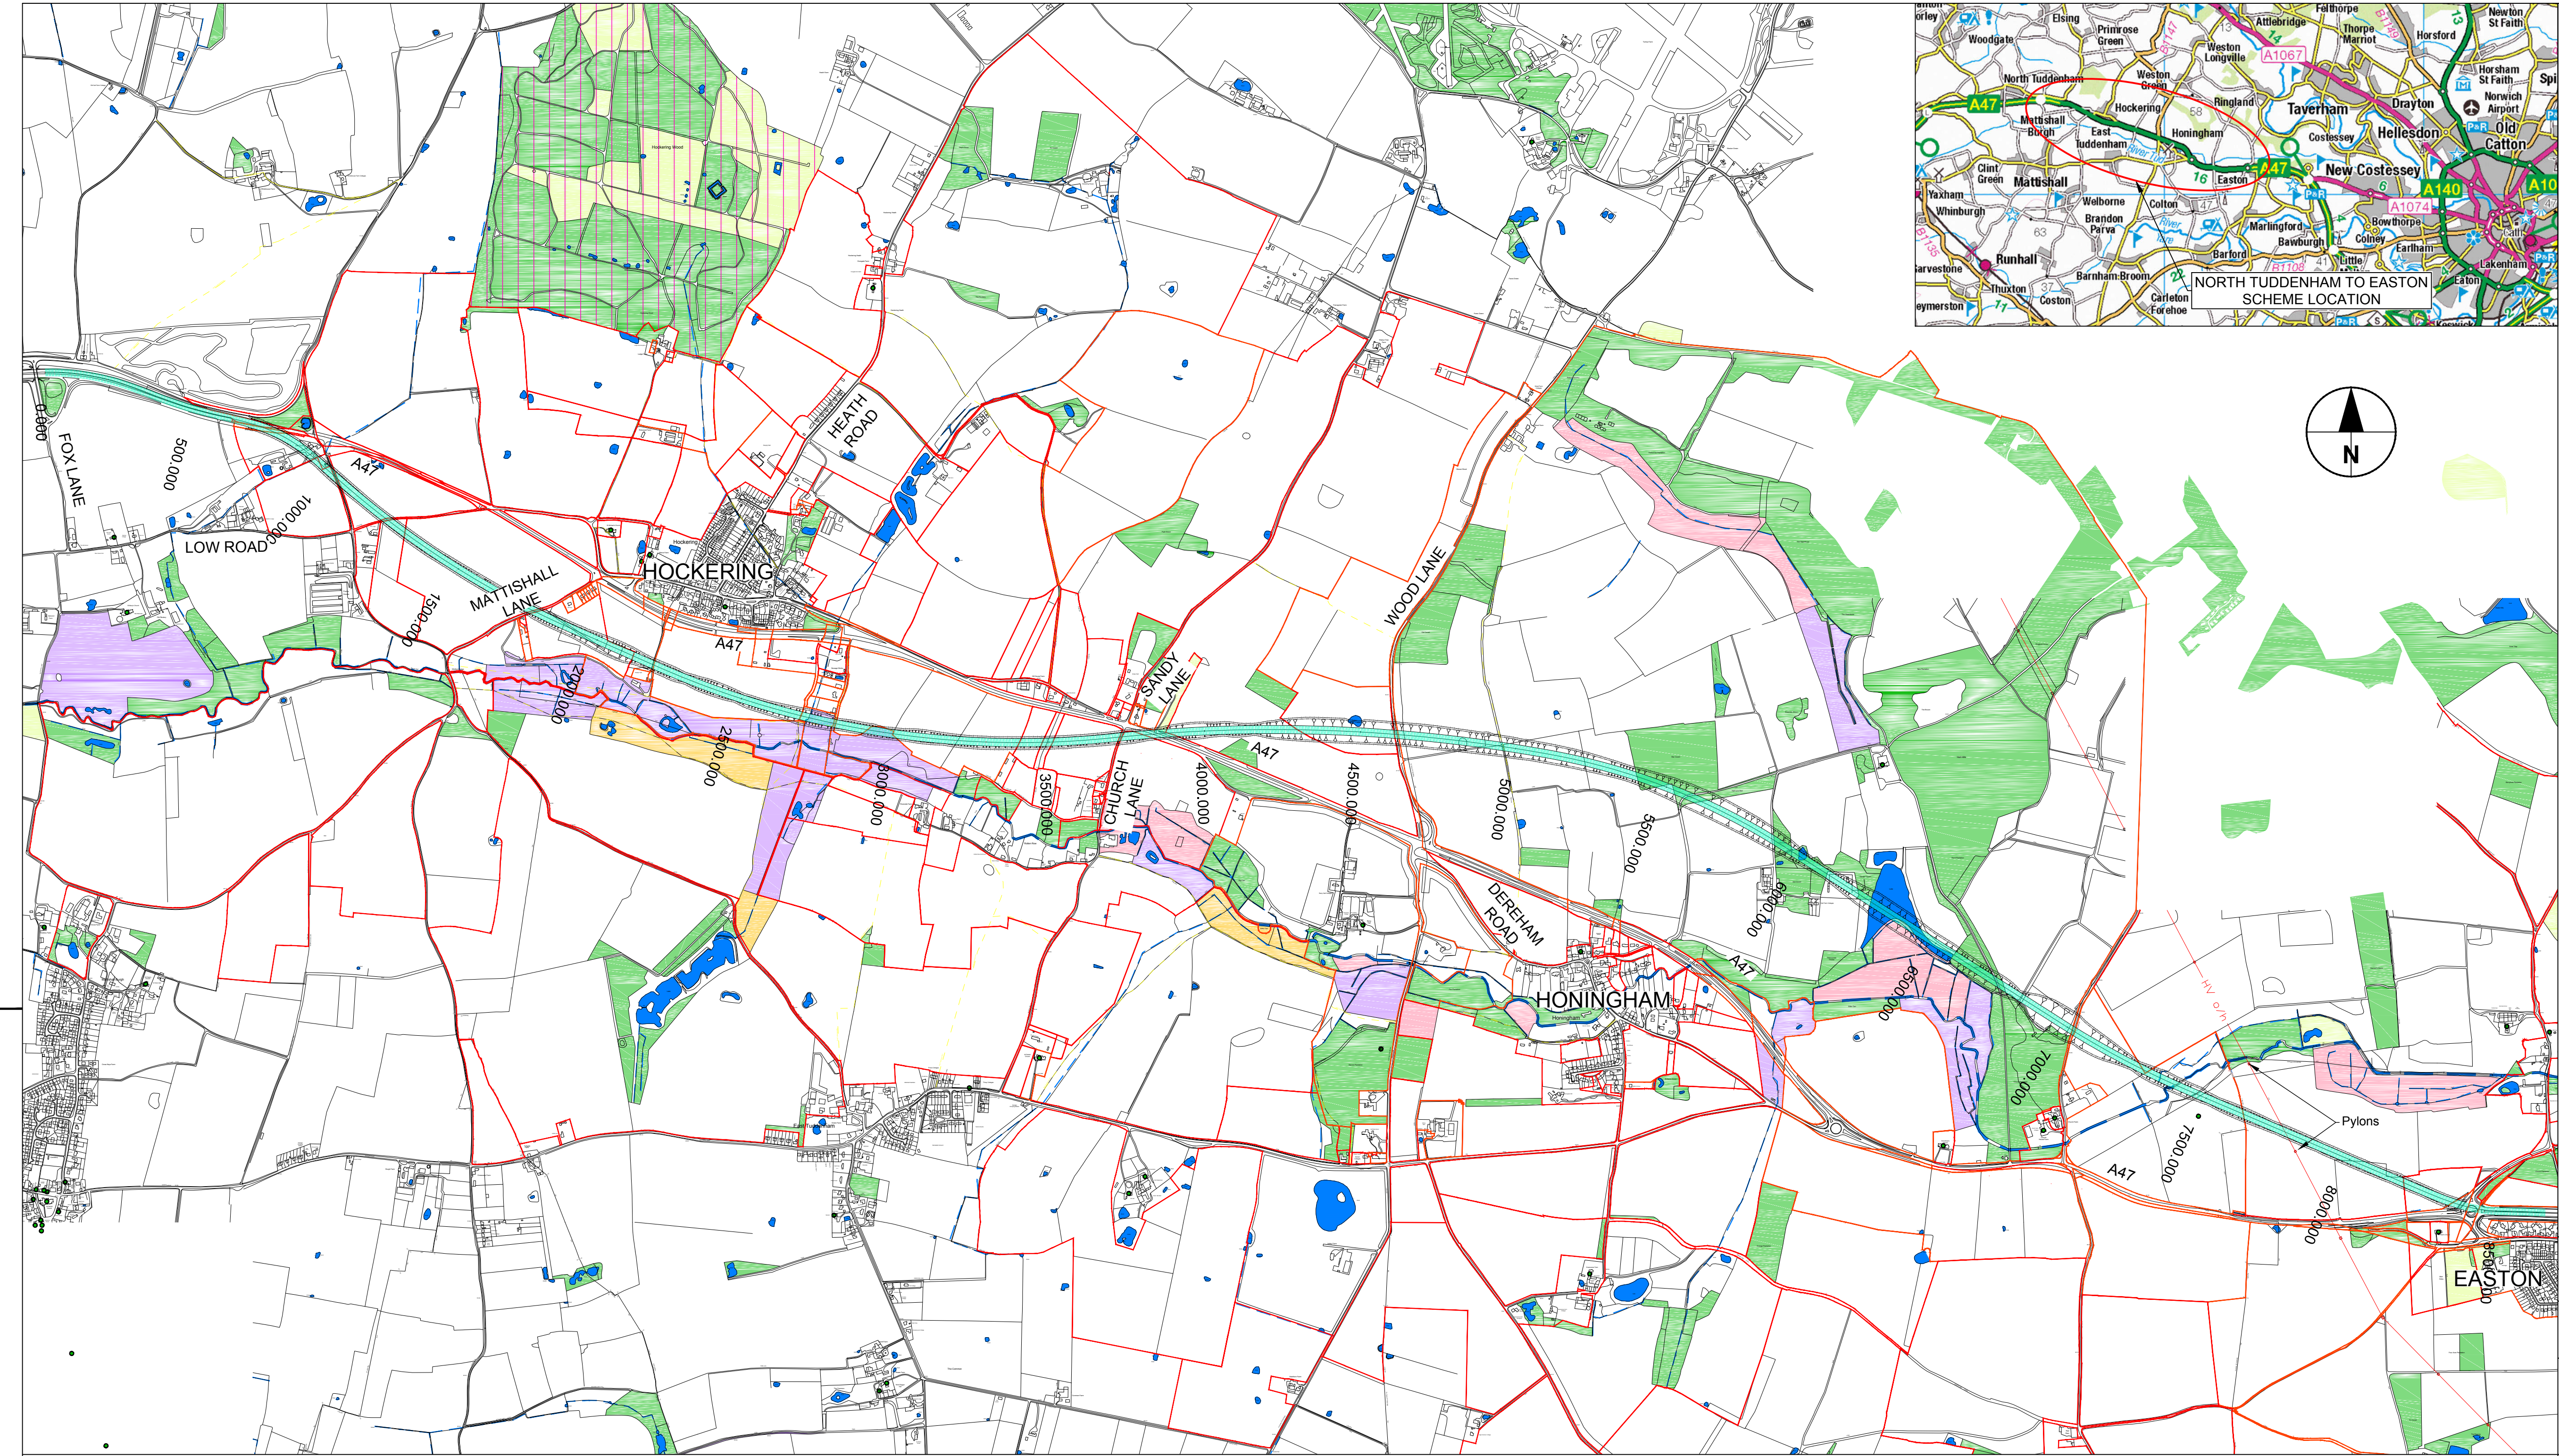

- NOTES
1. THIS DRAWING IS TO BE READ IN CONJUNCTION WITH ALL OTHER RELEVANT DOCUMENTATION.
 2. DO NOT SCALE FROM THIS DRAWING, USE ONLY PRINTED DIMENSIONS.
 3. ALL DIMENSIONS, CHAINAGES, LEVELS AND COORDINATES ARE IN METRES UNLESS DEFINED OTHERWISE.
 4. THIS DRAWING IS TO BE USED ONLY FOR THE PURPOSE OF ISSUE THAT IT WAS ISSUED FOR AND IS SUBJECT TO AMENDMENT.

- LEGEND
- PROPOSED ROAD LINE
 - INDICATIVE LOCATION OF BOUNDARY FENCE
 - PROPOSED EARTHWORKS
 - LAND REGISTRY PLOTS

- CULTURAL HERITAGE
- LISTED BUILDING
 - SCHEDULED MONUMENT

- ENVIRONMENTAL CONSTRAINTS
- SITE OF SPECIAL SCIENTIFIC INTEREST (SSSI)

- WATER COURSES
- MAJOR RIVER
 - DRAINS AND OTHER MINOR COURSES
 - PONDS AND OTHER ACCUMULATION AREAS

- UK BIODIVERSITY ACTION PLAN (BAP) PRIORITY HABITATS
- PRIORITY HABITATS
 - TRADITIONAL ORCHARDS
 - LOWLAND MEADOWS
 - COASTAL & FLOODPLAIN GRAZING MARSH
 - GOOD QUALITY SEMI-IMPROVED GRASSLAND
 - LOWLAND FENS
 - LOWLAND DRY ACID GRASSLAND

*ADDITIONAL PRIORITY HABITATS MAY BE PRESENT, BUT OF LOWER CONFIDENCE OF DETERMINATION AND MAPPING.

| | | | |
|------------------|-------|------|--------|
| INITIAL STATUS | 222 | | |
| Revision Details | By | Date | Suffix |
| Purpose of issue | Check | | |

INITIAL STATUS OR WIP

Client
Highways England
Woodlands
Manton Lane
Bedford
MK41 7LW



Project Title
**A47 CORRIDOR
STAGE 1**


Drawing Title
**A47 SCHEMES
NORTH TUDDENHAM TO EASTON
OPTION 4 WITH EXISTING
GROUND PROFILE**

| | | | | |
|----------------------------|-------------------|--|----------|------|
| Designed PWB | Drawn MV | Checked | Approved | Date |
| Scale @ A1 Not to scale | Suitability S0 | THIS DRAWING HAS BEEN PREPARED FOR THE USE OF AECOM'S CLIENT. IT MAY NOT BE USED, MODIFIED, REPRODUCED OR RELIED UPON BY THIRD PARTIES, EXCEPT AS AGREED BY AECOM OR AS REQUIRED BY LAW. AECOM ACCEPTS NO RESPONSIBILITY, AND DENIES ANY LIABILITY WHATSOEVER, TO ANY PARTY THAT USES OR RELIES ON THIS DRAWING WITHOUT AECOM'S EXPRESS WRITTEN CONSENT. DO NOT SCALE THIS DOCUMENT. | | |





| | |
|--|----------|
| Drawing Number HE551489-AME-HGN-TEFIXA-DR-HE-0004 | Rev - |
|--|----------|

LONGITUDINAL SECTION -
OPTION 4
10x VERTICAL EXAGGERATION

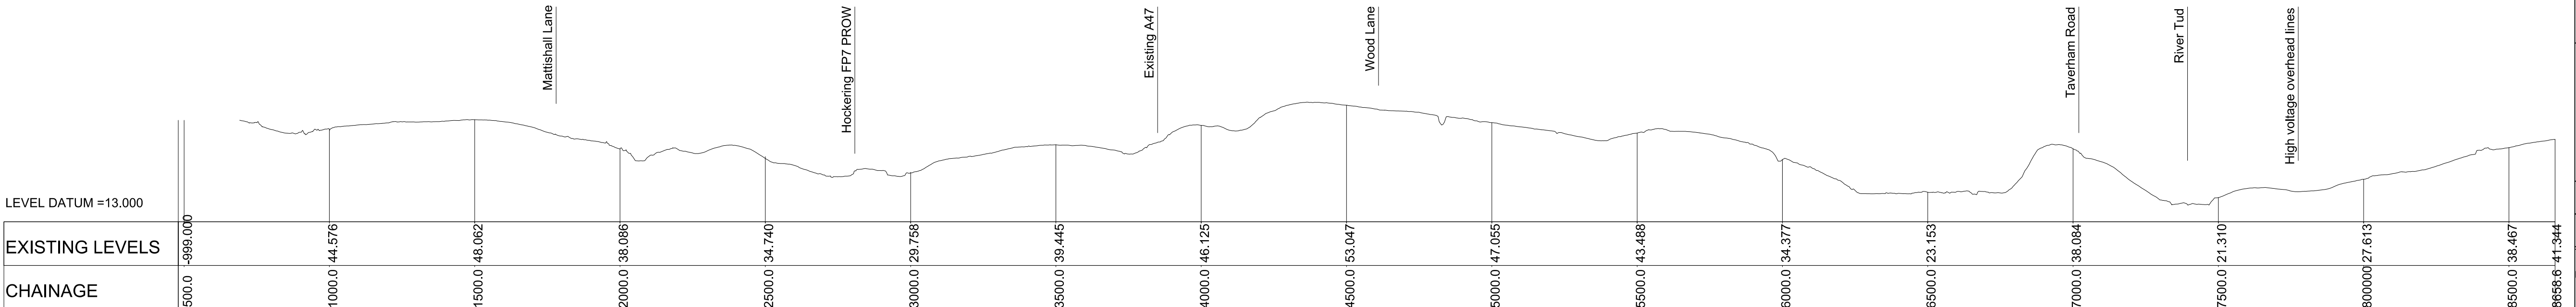

PW Date: 13/02/2019 12:45 PM
File Name: HE551489-AME-HGN-TEFIXA-DR-HE-0005 OPTIONS WITH EXIST GROUND PROFILE

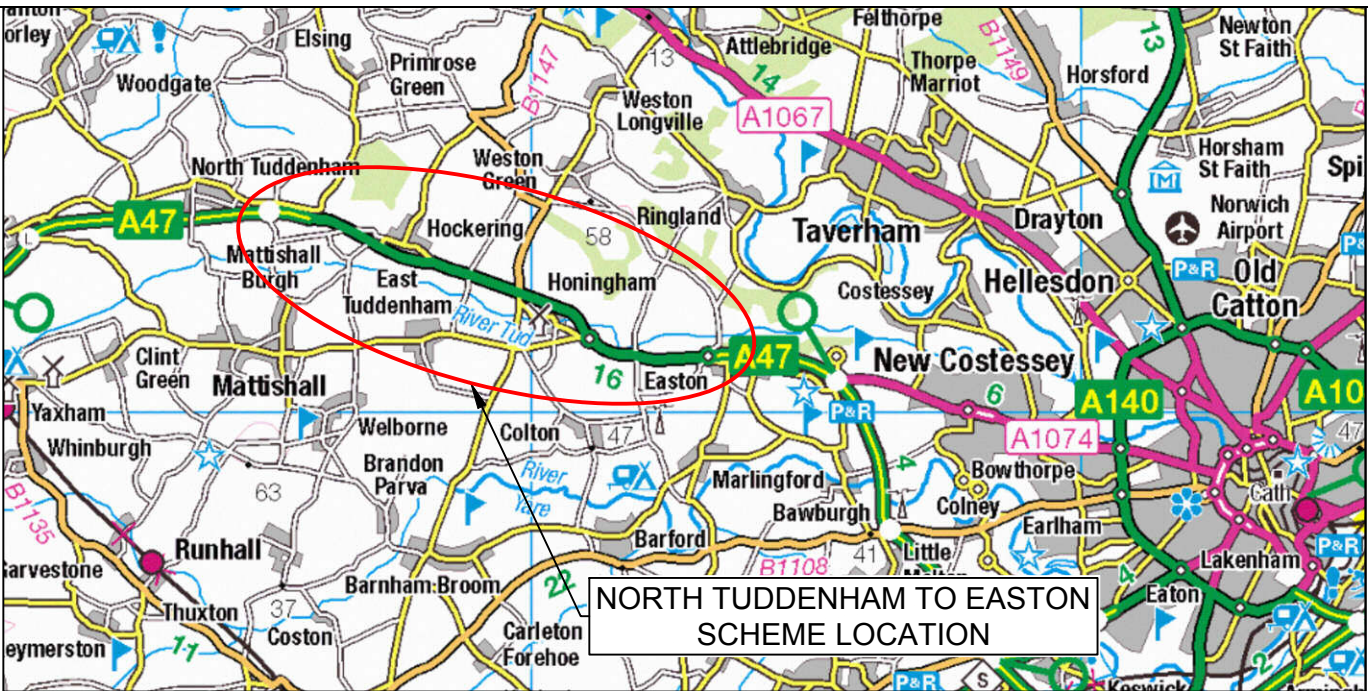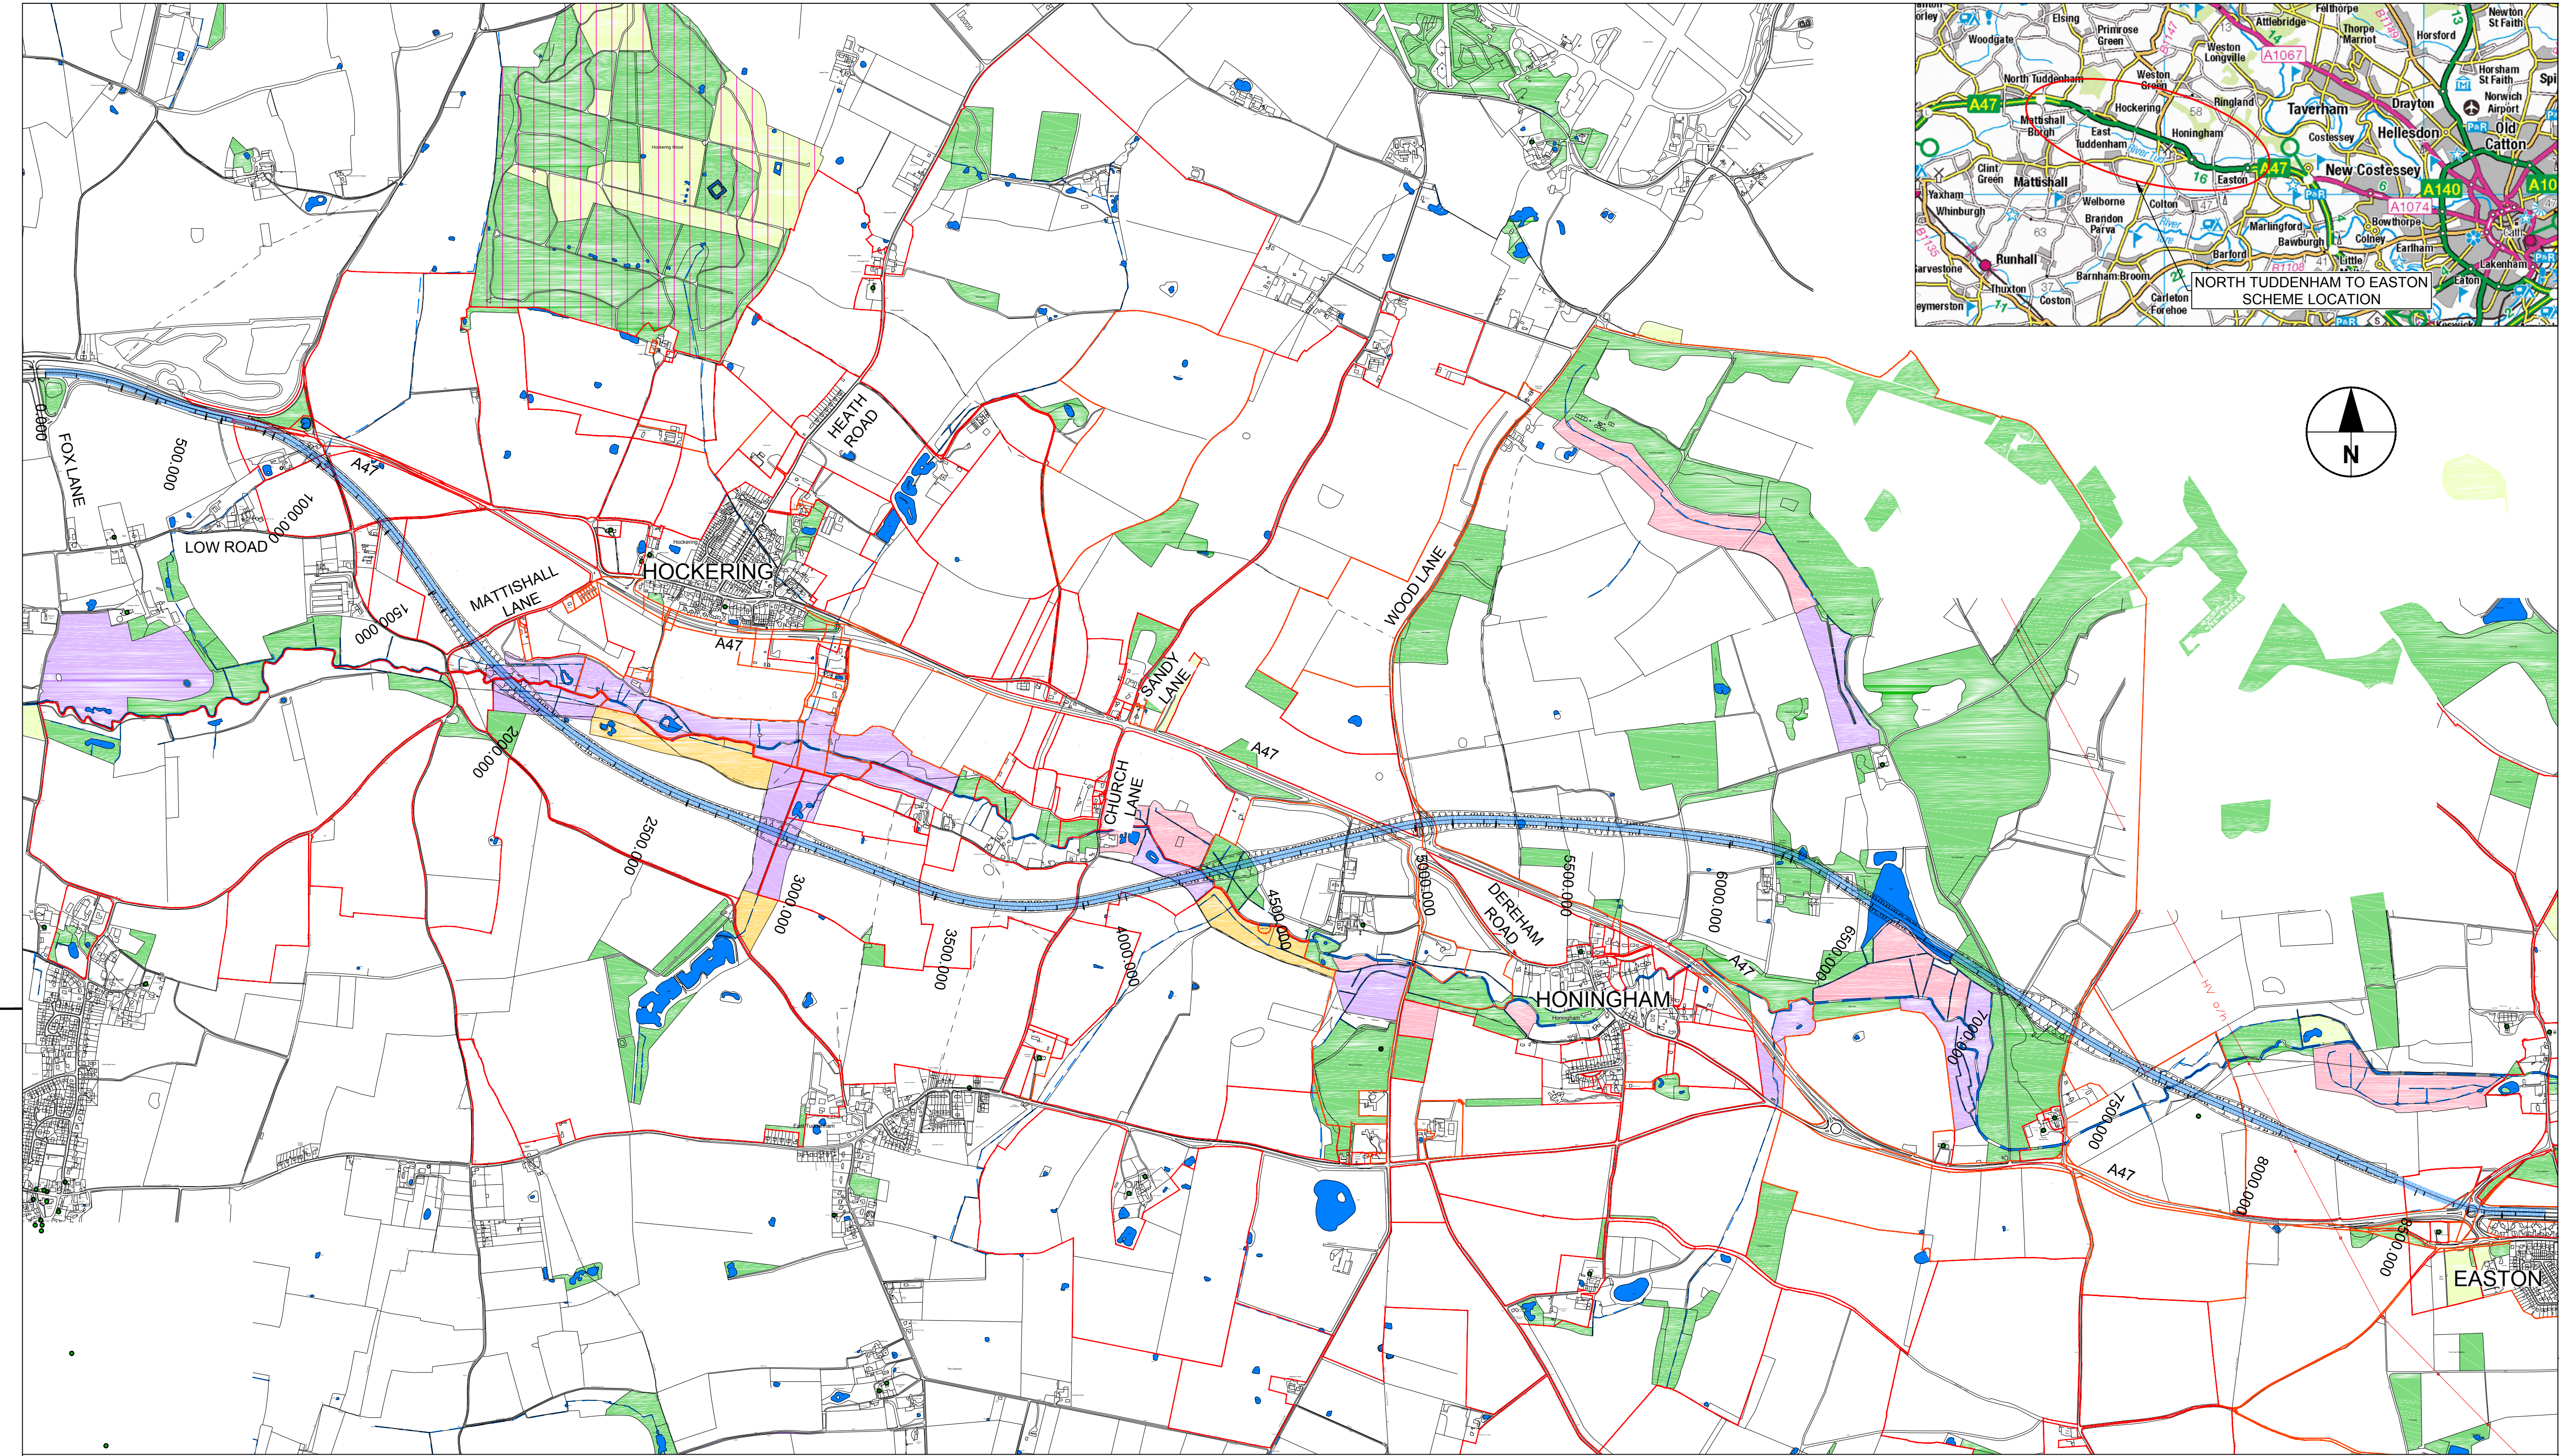

- NOTES
1. THIS DRAWING IS TO BE READ IN CONJUNCTION WITH ALL OTHER RELEVANT DOCUMENTATION.
 2. DO NOT SCALE FROM THIS DRAWING, USE ONLY PRINTED DIMENSIONS.
 3. ALL DIMENSIONS, CHAINAGES, LEVELS AND COORDINATES ARE IN METRES UNLESS DEFINED OTHERWISE.
 4. THIS DRAWING IS TO BE USED ONLY FOR THE PURPOSE OF ISSUE THAT IT WAS ISSUED FOR AND IS SUBJECT TO AMENDMENT.

- LEGEND
- PROPOSED ROAD LINE
 - INDICATIVE LOCATION OF BOUNDARY FENCE
 - PROPOSED EARTHWORKS
 - LAND REGISTRY PLOTS

- CULTURAL HERITAGE
- LISTED BUILDING
 - SCHEDULED MONUMENT

- ENVIRONMENTAL CONSTRAINTS
- SITE OF SPECIAL SCIENTIFIC INTEREST (SSSI)

- WATER COURSES
- MAJOR RIVER
 - DRAINS AND OTHER MINOR COURSES
 - PONDS AND OTHER ACCUMULATION AREAS

- UK BIODIVERSITY ACTION PLAN (BAP) PRIORITY HABITATS
- PRIORITY HABITATS
 - TRADITIONAL ORCHARDS
 - LOWLAND MEADOWS
 - COASTAL & FLOODPLAIN GRAZING MARSH
 - GOOD QUALITY SEMI-IMPROVED GRASSLAND
 - LOWLAND FENS
 - LOWLAND DRY ACID GRASSLAND

*ADDITIONAL PRIORITY HABITATS MAY BE PRESENT, BUT OF LOWER CONFIDENCE OF DETERMINATION AND MAPPING.

| | | | |
|------------------|-------|------|--------|
| INITIAL STATUS | 222 | | |
| Revision Details | By | Date | Suffix |
| Purpose of issue | Check | | |

INITIAL STATUS OR WIP

Client
Highways England
Woodlands
Manton Lane
Bedford
MK41 7LW



A47 CORRIDOR STAGE 1

A47 SCHEMES NORTH TUDDENHAM TO EASTON OPTION 5 WITH EXISTING GROUND PROFILE

| | | | | |
|-----------------|--------------|-------------------|----------|------|
| Designed PWB | Drawn MV | Checked | Approved | Date |
| Scale @ A1 | Not to scale | Suitability S0 | | |

THIS DRAWING HAS BEEN PREPARED FOR THE USE OF AECOM'S CLIENT. IT MAY NOT BE USED, MODIFIED, REPRODUCED OR RELIED UPON BY THIRD PARTIES, EXCEPT AS AGREED BY AECOM OR AS REQUIRED BY LAW. AECOM ACCEPTS NO RESPONSIBILITY, AND DENIES ANY LIABILITY WHATSOEVER, TO ANY PARTY THAT USES OR RELIES ON THIS DRAWING WITHOUT AECOM'S EXPRESS WRITTEN CONSENT. DO NOT SCALE THIS DOCUMENT.



| | |
|------------------------------------|-----|
| Drawing Number | Rev |
| HE551489-AME-HGN-TEFIXA-DR-HE-0005 | - |



LONGITUDINAL SECTION - OPTION 5
10x VERTICAL EXAGGERATION