



KEY:
 Draft Order Limits
 The Scheme

01	S2	21.03.18	PEIR	JN	KB	DH
Rev	Status	Rev. Date	Purpose of revision	Drawn	Checked	Approved

Crown copyright and database rights 2016 OS 100030649

Client



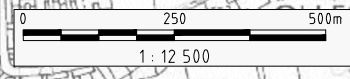
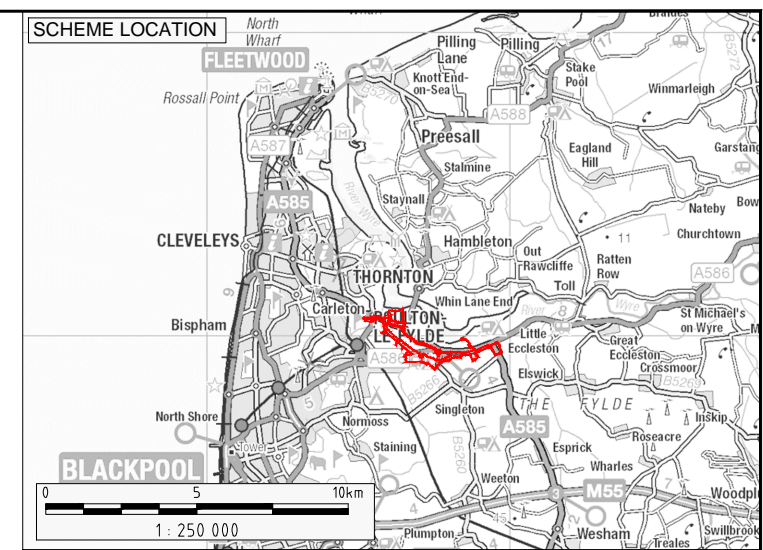
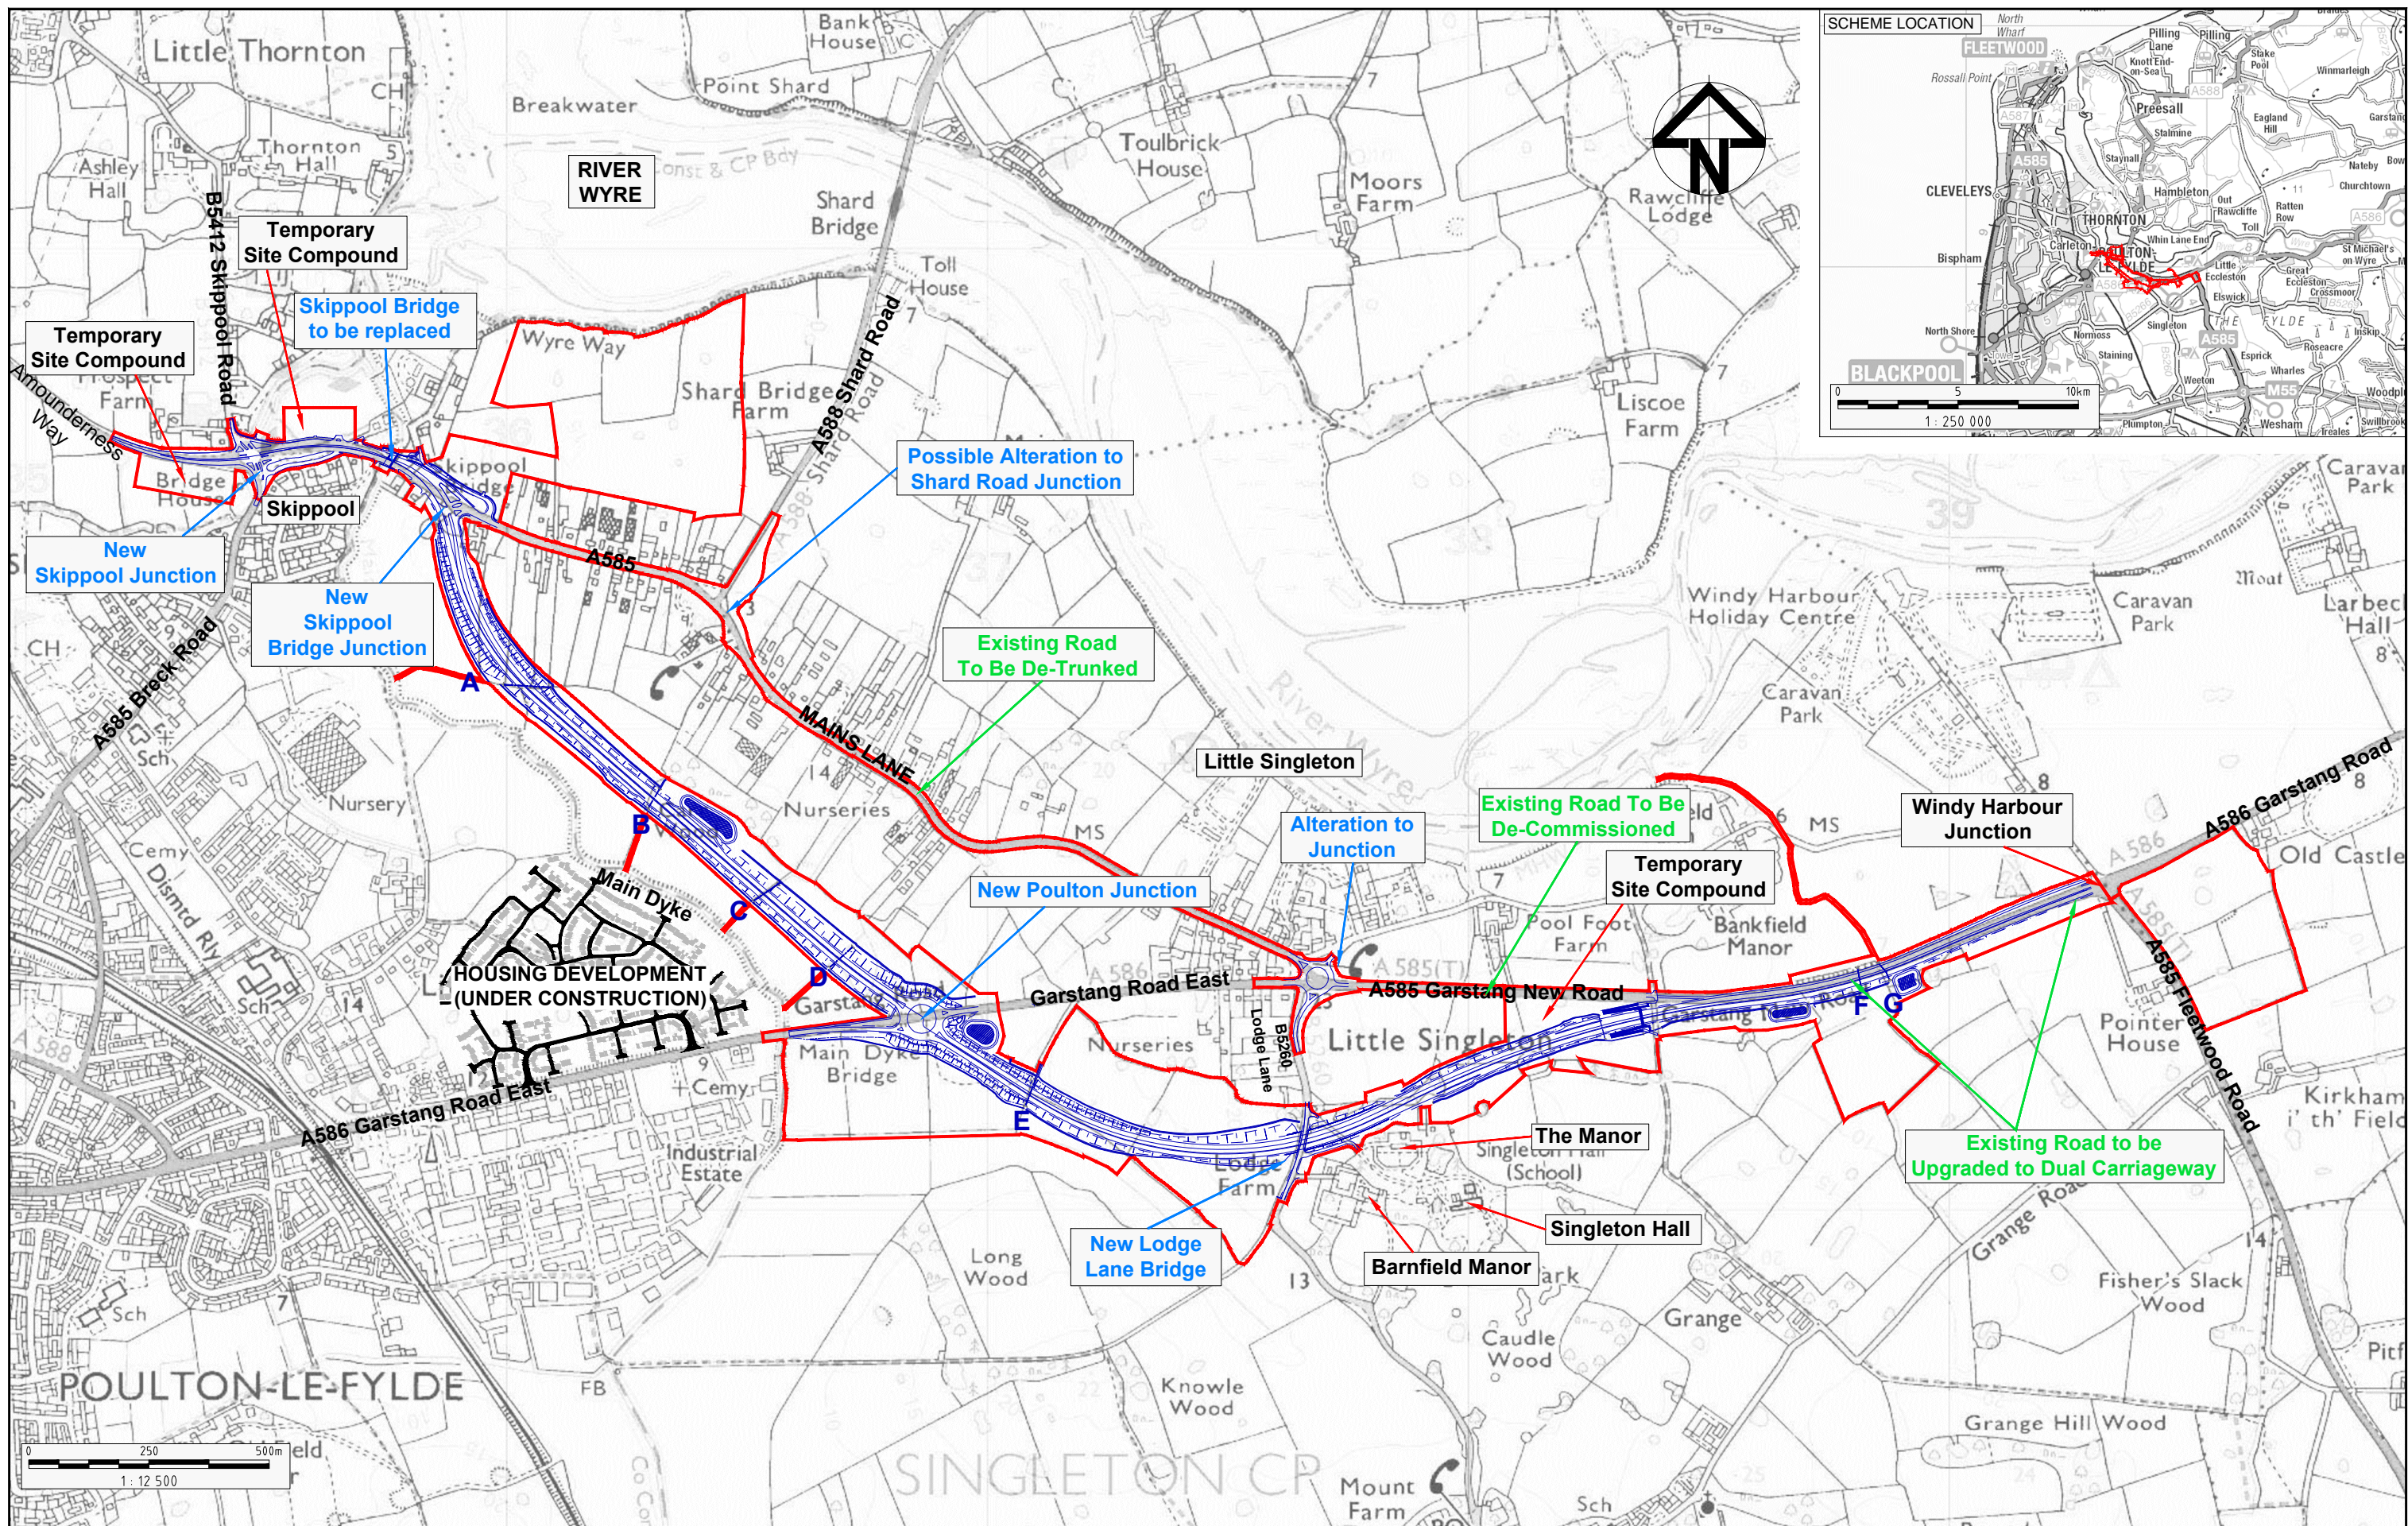

Registered office: Manning House, 22 Carisle Place, London, SW1P 1JA
 Coordinating office: 6th Floor, 401 Finsbury Street, Birmingham, B3 6GA
 Tel: 44 (0)121 600700
www.arcadis.com

Project **A585 WINDY HARBOUR TO SKIPPOOL IMPROVEMENT SCHEME**

Drawing title **INTRODUCTION: LOCATION PLAN**

PRELIMINARY ENVIRONMENTAL INFORMATION REPORT		
Scale	1:25 000	Date - 21.03.18
Drawn By	J.NORMAN	
Checked By	K.BURROWS	
Approved By	D.HOUD	
Project No.	UA008849	Original Size A3
Drawing number	FIGURE 1.1	Rev 04

K:\projects\UA008015 - A585 - M56\A585\PEIR JANUARY 2018\1-1-UA008849-UE31D-01-PEIR-Location Plan.dwg



KEY:

	Draft Order Limits
	The Scheme
	Existing Field Ditches

01	S2	22.03.18	PEIR	JN	KB	DH
Rev	Status	Rev. Date	Purpose of revision	Drawn	Checked	Approved

Crown copyright and database rights 2016 OS 100030649



Client

Registered office: Manning House, 22 Carlisle Place, London, SW1P 1JA
 Coordinating office: 5th Floor, 401 Finsbury Street, Birmingham, B3 6GA
 Tel: 44 (0)121 600700
 www.arcadis.com

Project: A585 WINDY HARBOUR TO SKIPPOOL IMPROVEMENT SCHEME

Drawing title: INTRODUCTION: THE SCHEME

PRELIMINARY ENVIRONMENTAL INFORMATION REPORT		
Scale	1:12 500	Date - 22.03.18
Drawn By	J.NORMAN	
Checked By	K.BURROWS	
Approved By	D.HOUD	
Project No.	UA009921	Original Size
Drawing number	FIGURE 1.2	Rev
		01

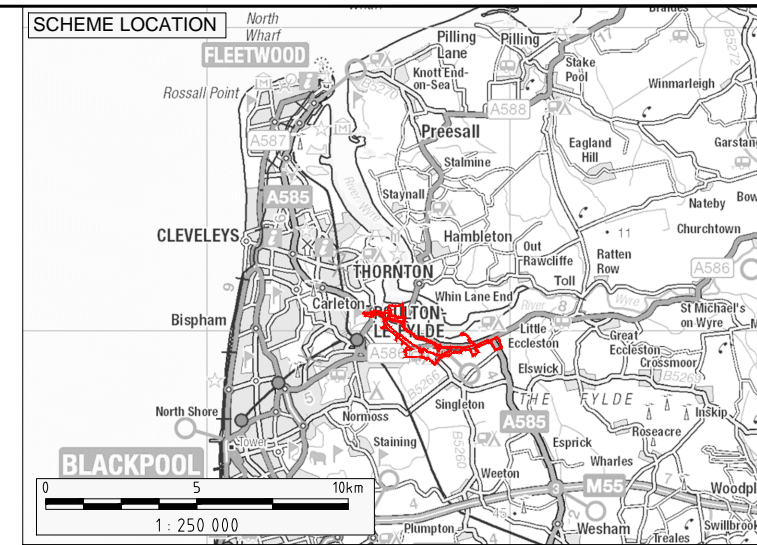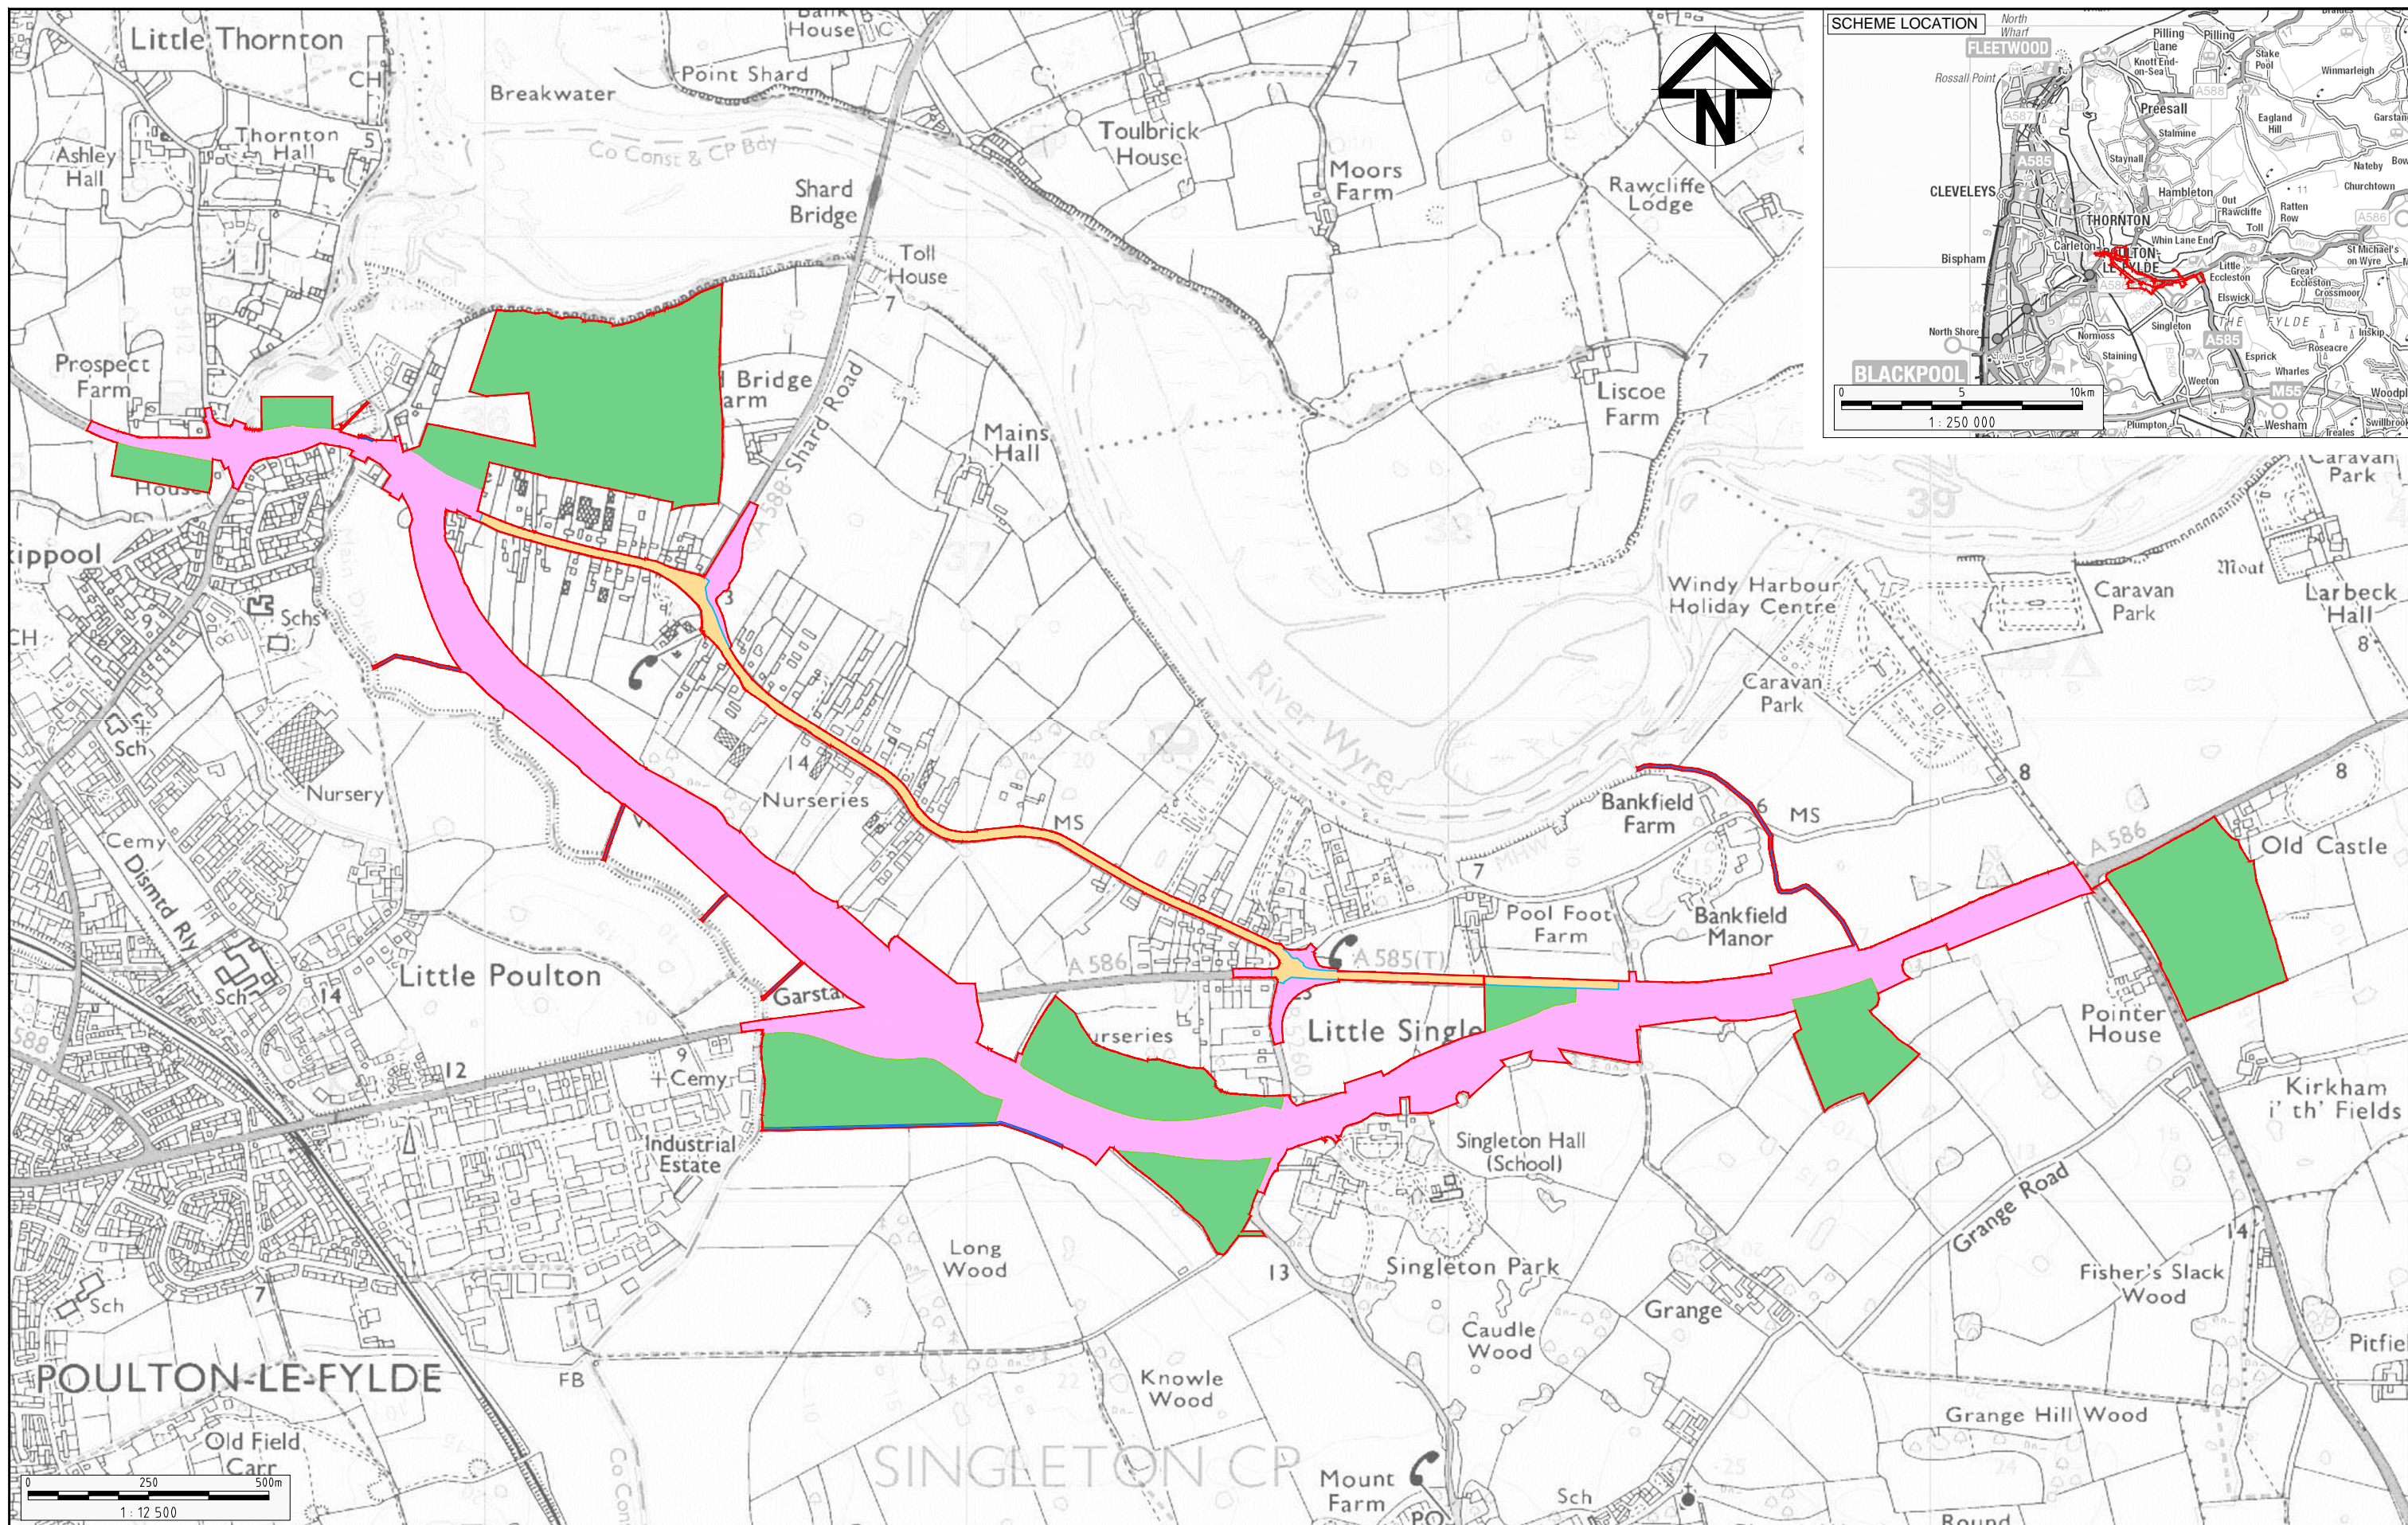

Rev	Status	Rev. Date	Purpose of revision	Drawn	Checked	Approved
01	S2	21.03.18	PEIR	JN	KB	DH

KEY:

- Draft Order Limits
- Existing Highway (Detrunking Corridor)
- Indicative Permanent Land Take
- Indicative Temporary Land Take (Will include land for site compounds and environmental mitigation)
- Temporary Rights for Drainage

Crown copyright and database rights 2016 OS 100030649

Client

Registered office: Manning House, 22 Carisle Place, London, SW1P 1JA
Coordinating office: 5th Floor, 401 Finsbury Street, Birmingham, B3 6GA
Tel: 44 (0)121 600700
www.arcadis.com

Project: **A585 WINDY HARBOUR TO SKIPPOOL IMPROVEMENT SCHEME**

Drawing title: **INTRODUCTION: PERMANENT AND TEMPORARY LAND TAKE REQUIRED FOR THE SCHEME**

Drawing status: PRELIMINARY ENVIRONMENTAL INFORMATION REPORT	
Scale: 1:12 500	Date: 21.03.18
Drawn By: J.NORMAN	
Checked By: K.BURROWS	
Approved By: K.BURROWS	
Project No: UA009921	Original Size: A3
Drawing number: FIGURE 1.3	Rev: 01