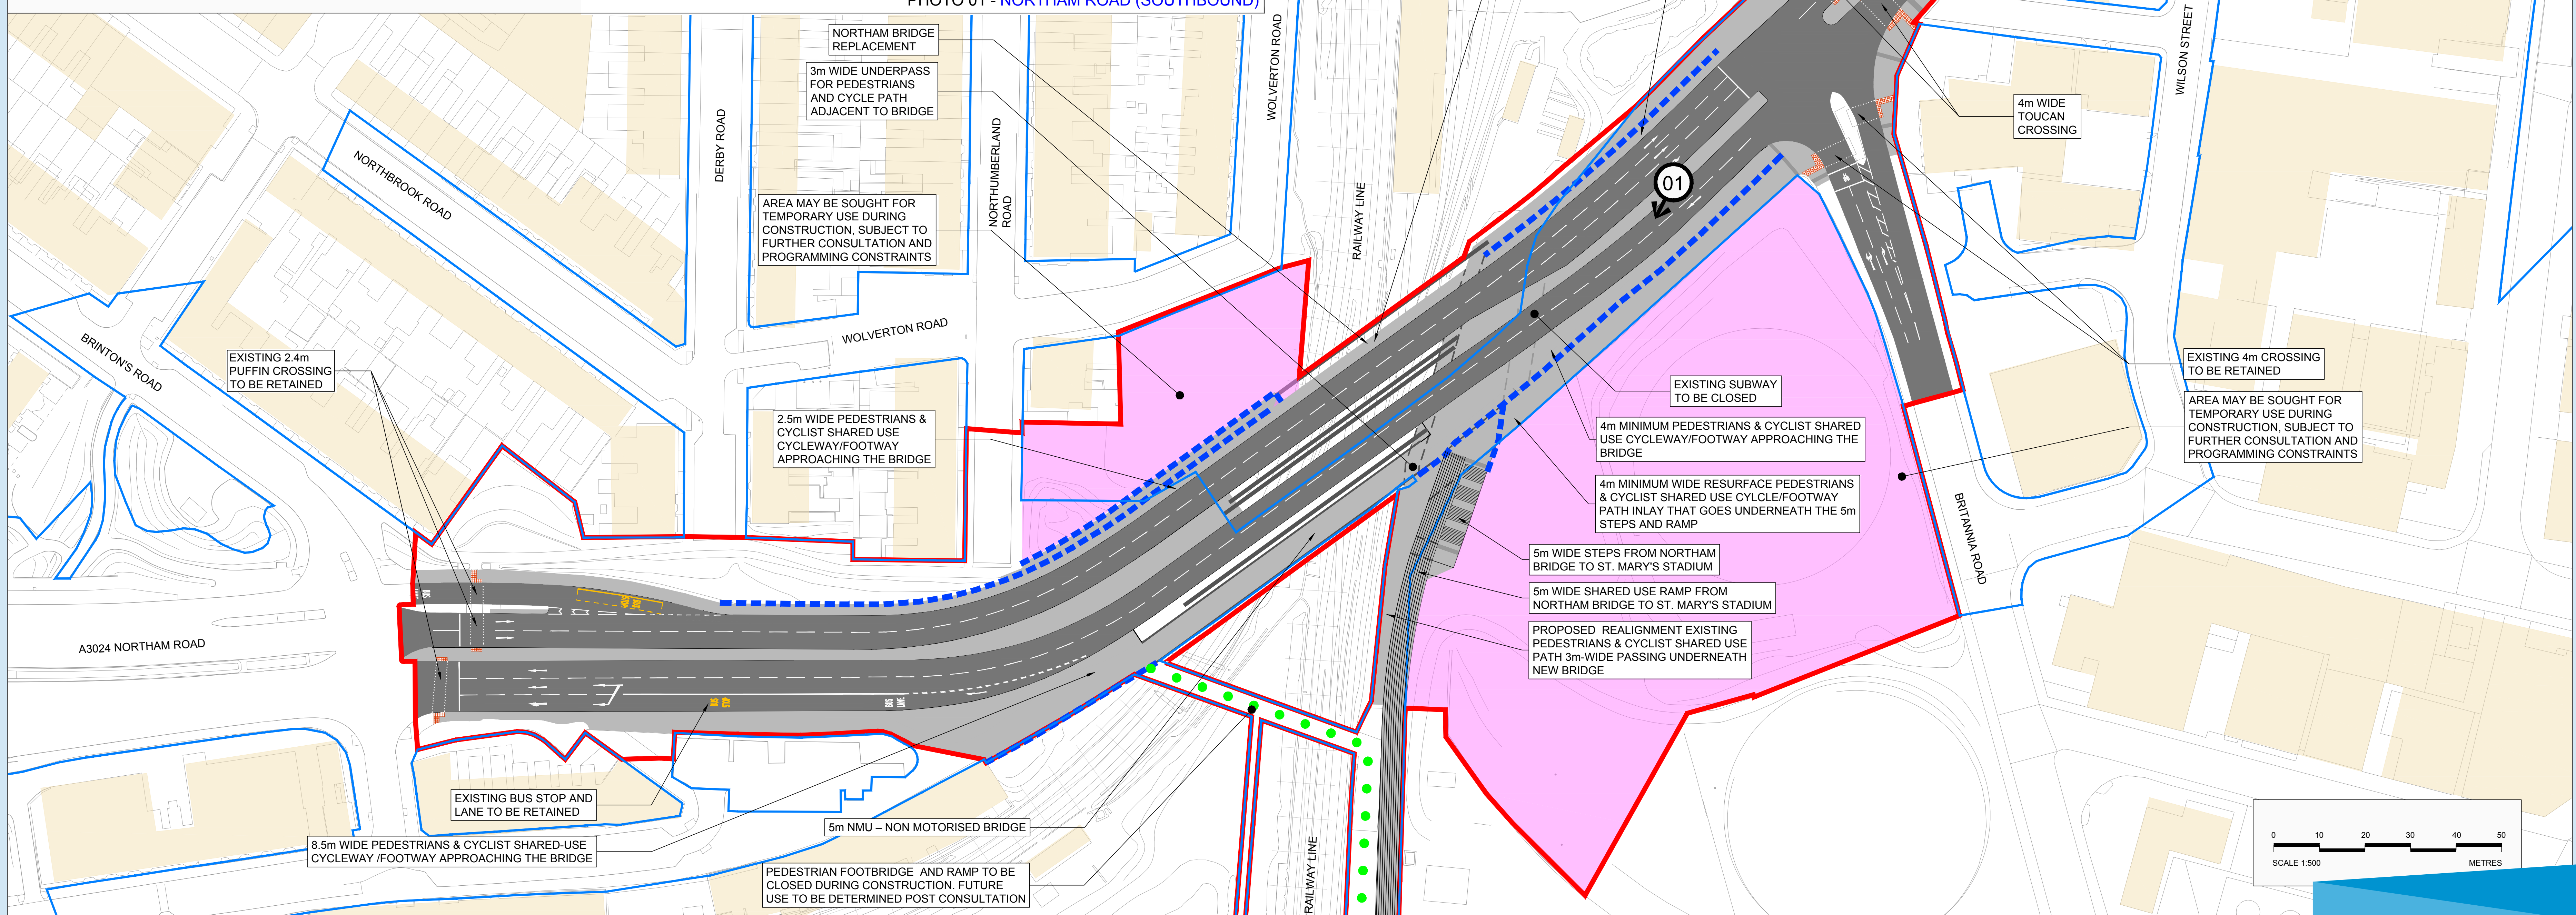


M27 Southampton Junctions improvements scheme

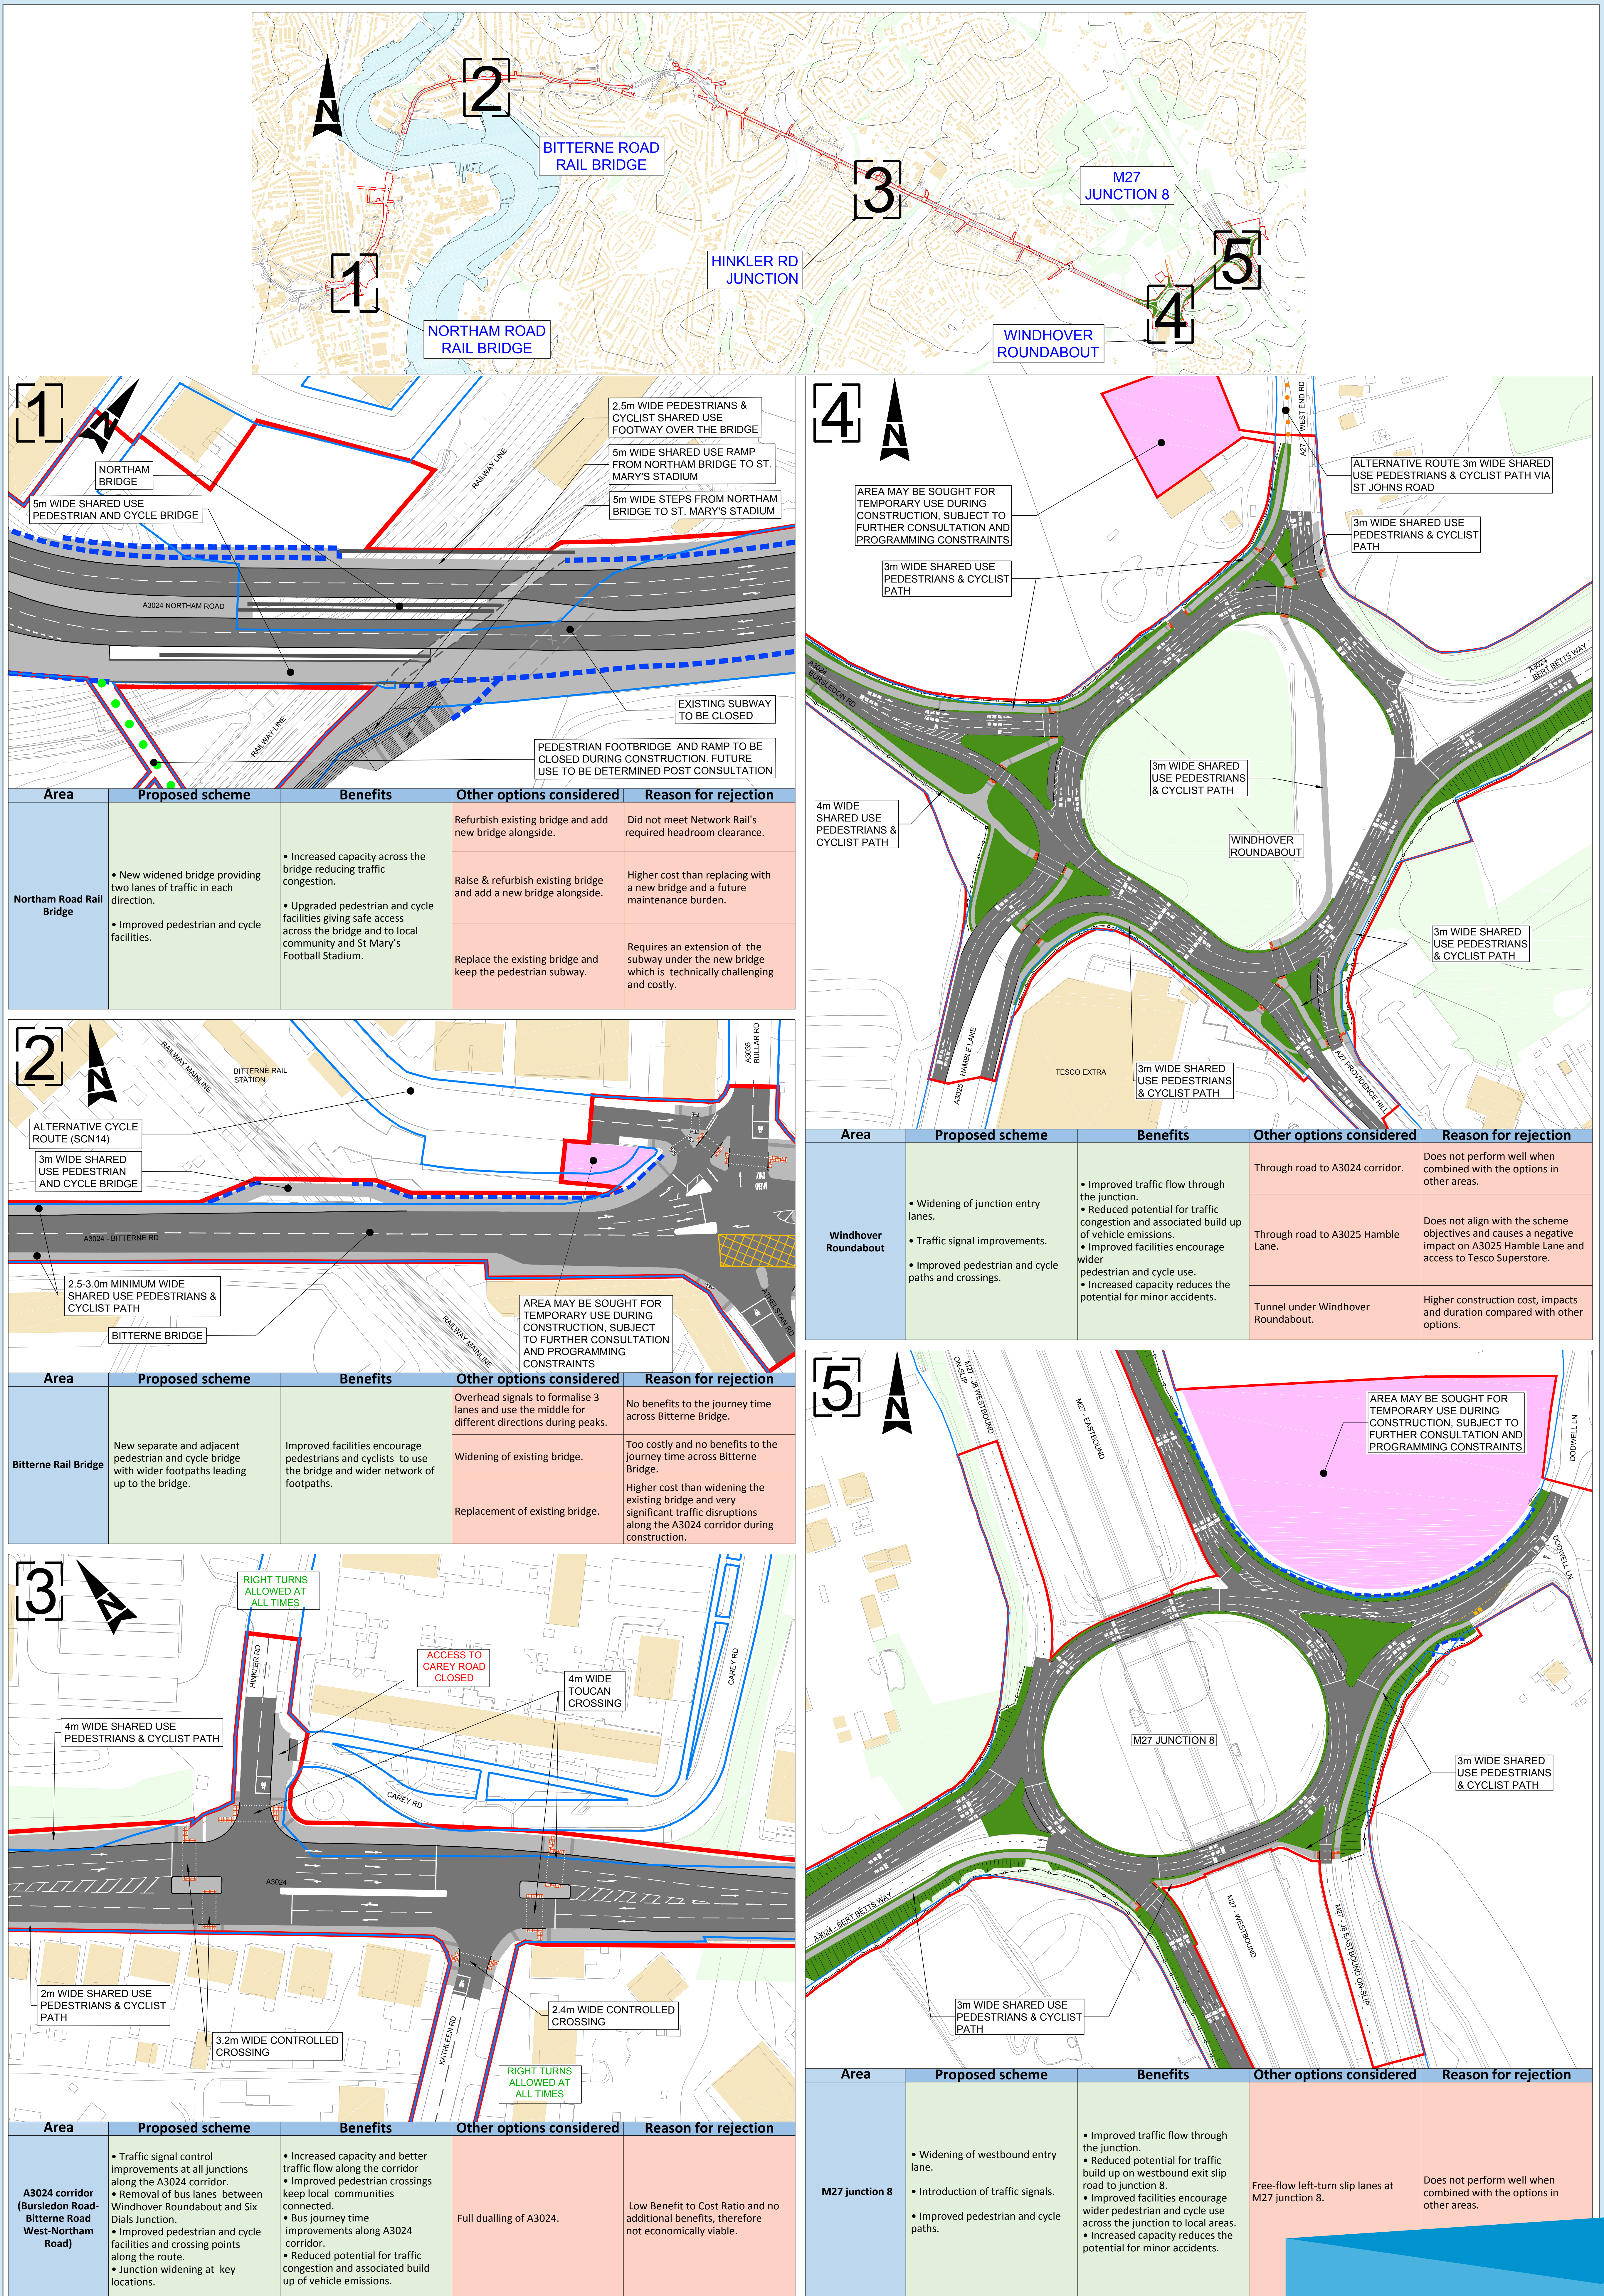


PHOTO 01 - NORTHAM ROAD (SOUTHBOUND)



© Crown copyright and database rights 2017. Ordnance Survey 100030649

M27 Southampton Junctions improvements scheme



© Crown copyright and database rights 2017 Ordnance Survey 100035493

M27 Southampton Junctions improvements scheme

