



TYPICAL CROSS SECTION 1
Approximate chainage: 160


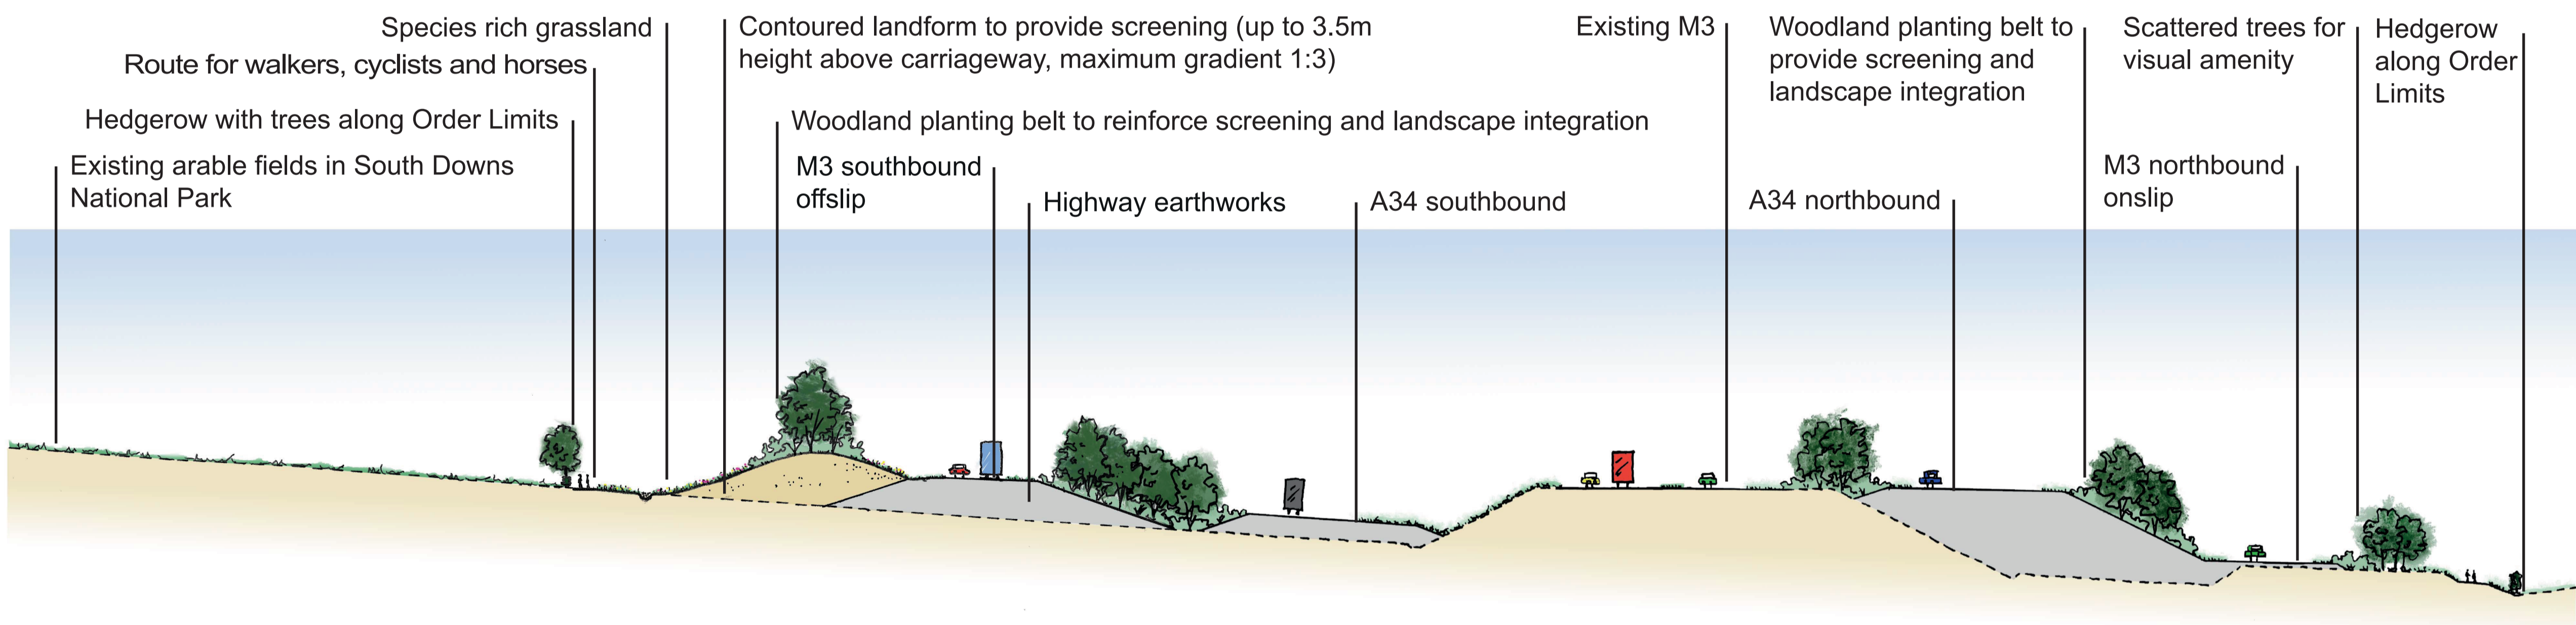


TYPICAL CROSS SECTION 2
Approximate chainage: 520

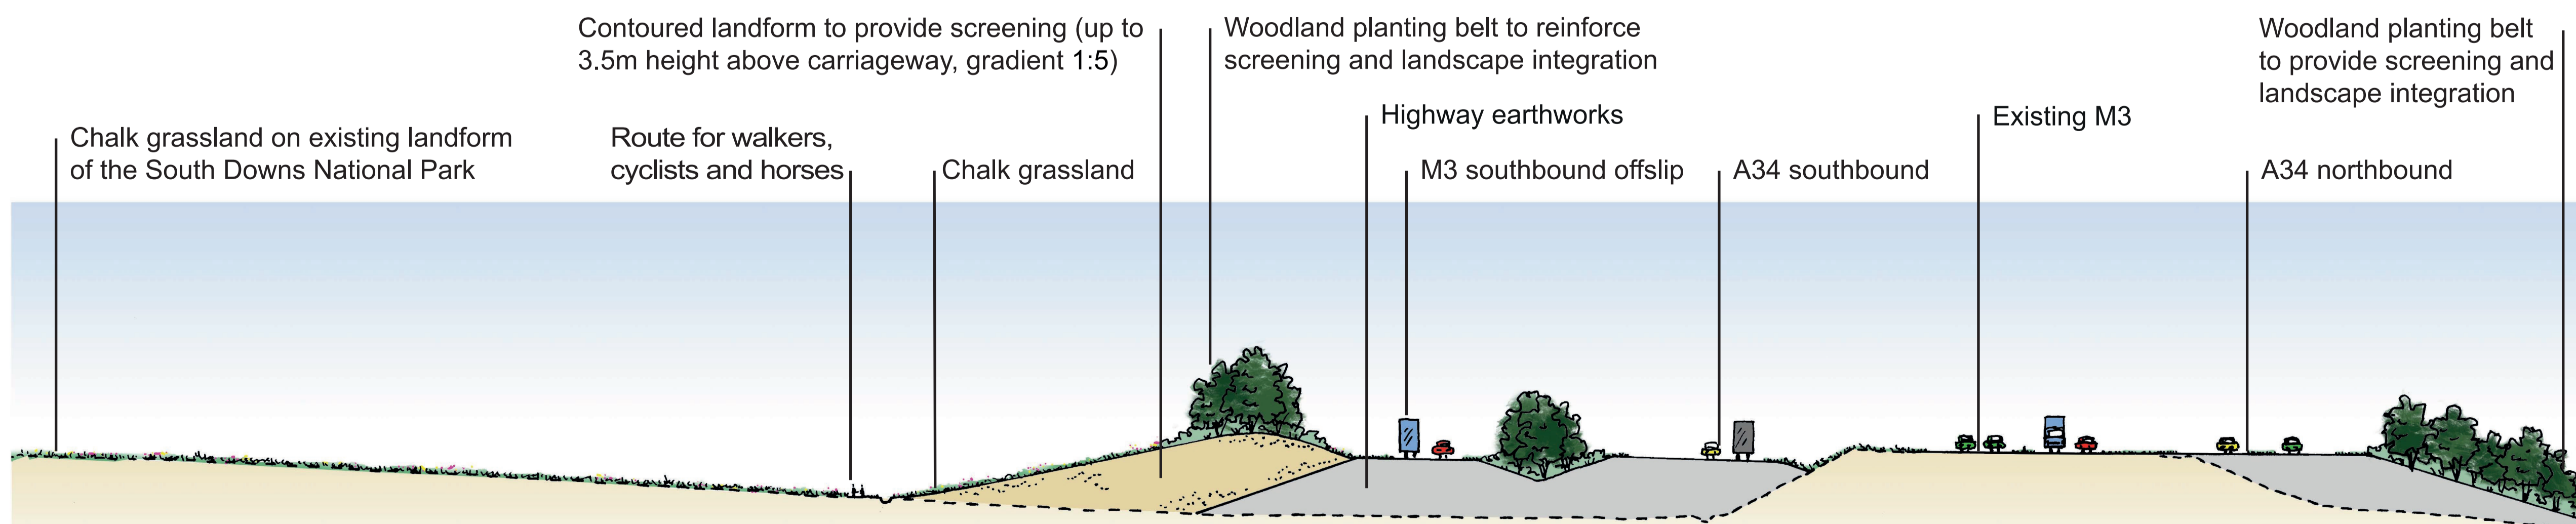

TYPICAL CROSS SECTION 3
Approximate chainage: 620

NOTES
These preliminary environmental mitigation sections provide examples of typical illustrative cross sections and will be developed to take on board comments from ongoing consultation.

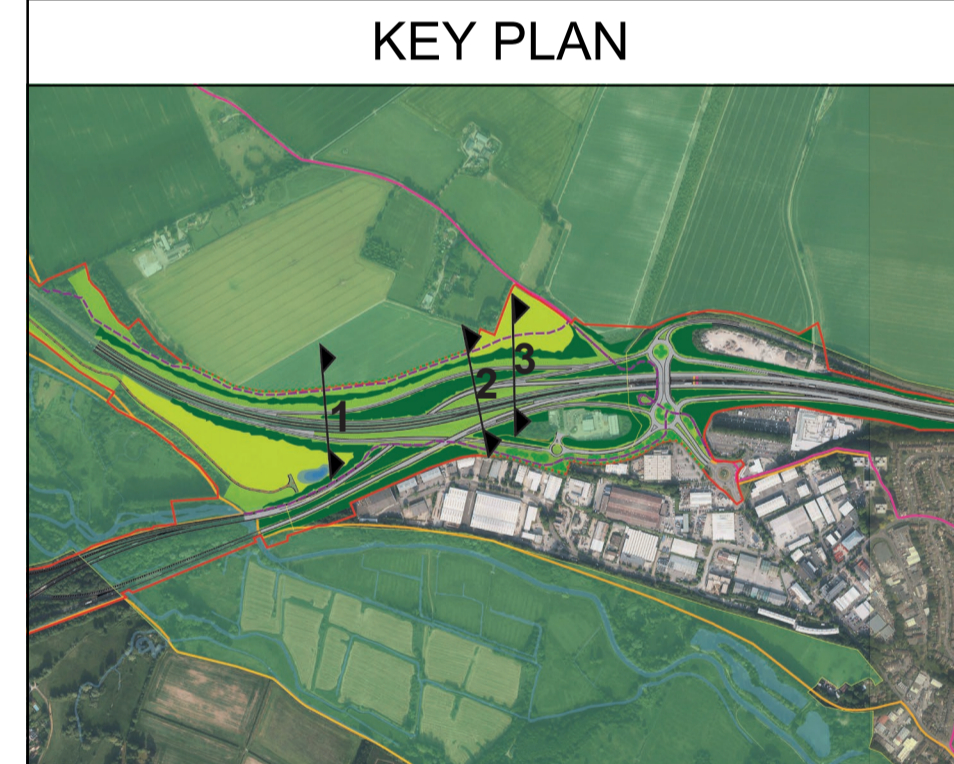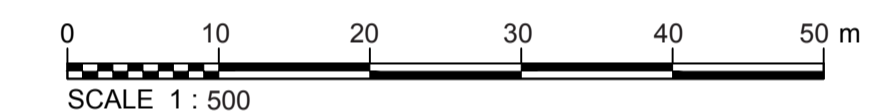

Rev.	Date	Description of revision	LD	HB	HB	MZ
P01	10/06/19	Draft for Consultation				

DRAWING STATUS
Draft for Consultation



SCHEME TITLE
M3 JUNCTION 9 IMPROVEMENTS

DRAWING TITLE
PRELIMINARY ENVIRONMENTAL MITIGATION SECTIONS
FIGURE 1-4

DRAWING UNITS U.N.O.
ALL DIMENSIONS IN METRES UNLESS STATED OTHERWISE
SCALE AT A1 (841x594mm)
1:500

DRAWING No.	REV.
HE551511-JAC-EGN-0_00_00-DR-LE-0019	P01

This drawing is not to be used in whole or part other than for the intended purpose and project as defined on this drawing. Refer to the contract for full terms and conditions.