


This map is based upon Ordnance Survey material with the permission of Ordnance Survey on behalf of the Controller of Her Majesty's Stationery Office © Crown copyright. Unauthorised reproduction infringes Crown copyright and may lead to prosecution or civil proceedings. Highways England 100030649 2018

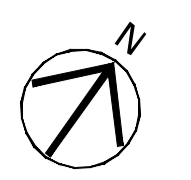

SAFETY, HEALTH AND ENVIRONMENTAL INFORMATION BOX

IT IS ASSUMED THAT ALL WORKS ON THIS DRAWING WILL BE CARRIED OUT BY A COMPETENT CONTRACTOR WORKING UNDER APPROPRIATE, TO AN APPROPRIATE METHOD STATEMENT.

THIS DRAWING IS TO BE USED ONLY FOR THE PURPOSE OF ISSUE THAT IT WAS ISSUED FOR AND IS SUBJECT TO AMENDMENT.

EXCEPTIONAL RISKS RELATING TO THE WORKS ASSOCIATED WITH THIS DRAWING ARE IDENTIFIED BELOW.

CONSTRUCTION


MAINTENANCE / OPERATION / DECOMMISSIONING / DEMOLITION

NOTES

- THIS DRAWING IS TO BE READ IN CONJUNCTION WITH ALL OTHER RELEVANT DOCUMENTATION.
- DO NOT SCALE FROM THIS DRAWING. USE ONLY PRINTED DIMENSIONS.
- ALL DIMENSIONS IN MILLIMETRES. ALL CHANGES, LEVELS AND COORDINATES ARE IN METRES UNLESS DEFINED OTHERWISE.
- THIS DRAWING IS TO BE READ IN CONJUNCTION WITH THE PROJECT HEALTH & SAFETY FILE FOR ANY IDENTIFIED POTENTIAL RISKS.

LEGEND

- GMT — EXISTING GREEN MAN TRAIL
- ACR — EXISTING CYCLEWAY
- BW — EXISTING BRIDLEWAY
- FP — EXISTING FOOTPATH
- FWCW — EXISTING CYCLEWAY/FOOTWAY
- DCR — EXISTING DEDICATED CYCLE ROUTE
- — EXTENT OF SCHEME
- — ROAD SIGN LOCATIONS
- — PROPOSED BRIDLEWAY & PRIVATE MEANS OF ACCESS
- — PROPOSED FOOTPATH
- — PROPOSED CYCLEWAY/FOOTWAY
- — PROPOSED FOOTWAY
- — PROPOSED GREEN MAN TRAIL
- X — X — STOP UP
- — STREAM / RIVER
- — DRAINAGE SWALE
- — DRAINAGE CARRIER
- — DRAINAGE DITCH
- — PROPOSED LANDSCAPE SCREENING AND BIODIVERSITY MITIGATION
- — EMBANKMENT
- — VERGES, CUTTINGS
- — CENTRAL RESERVE, SPLITTER ISLANDS & OTHER PAVED AREAS
- — CARRIAGEWAYS
- — ACCESS TRACK
- — REED BEDS
- — ANCIENT WOODLAND
- — AREA EXCLUDED FROM RED LINE BOUNDARY
- — UNDERGROUND STORAGE TANK FOR DRAINAGE
- — STRUCTURE
- — EXISTING WARWICKSHIRE GAELIC ATHLETIC ASSOCIATION SITE
- — INDICATIVE AREA OF SEARCH TO FACILITATE PROPORTIONATE RECONFIGURATION OF THE WARWICKSHIRE GAELIC ATHLETIC ASSOCIATION SITE REQUIRED FOR THE SCHEME

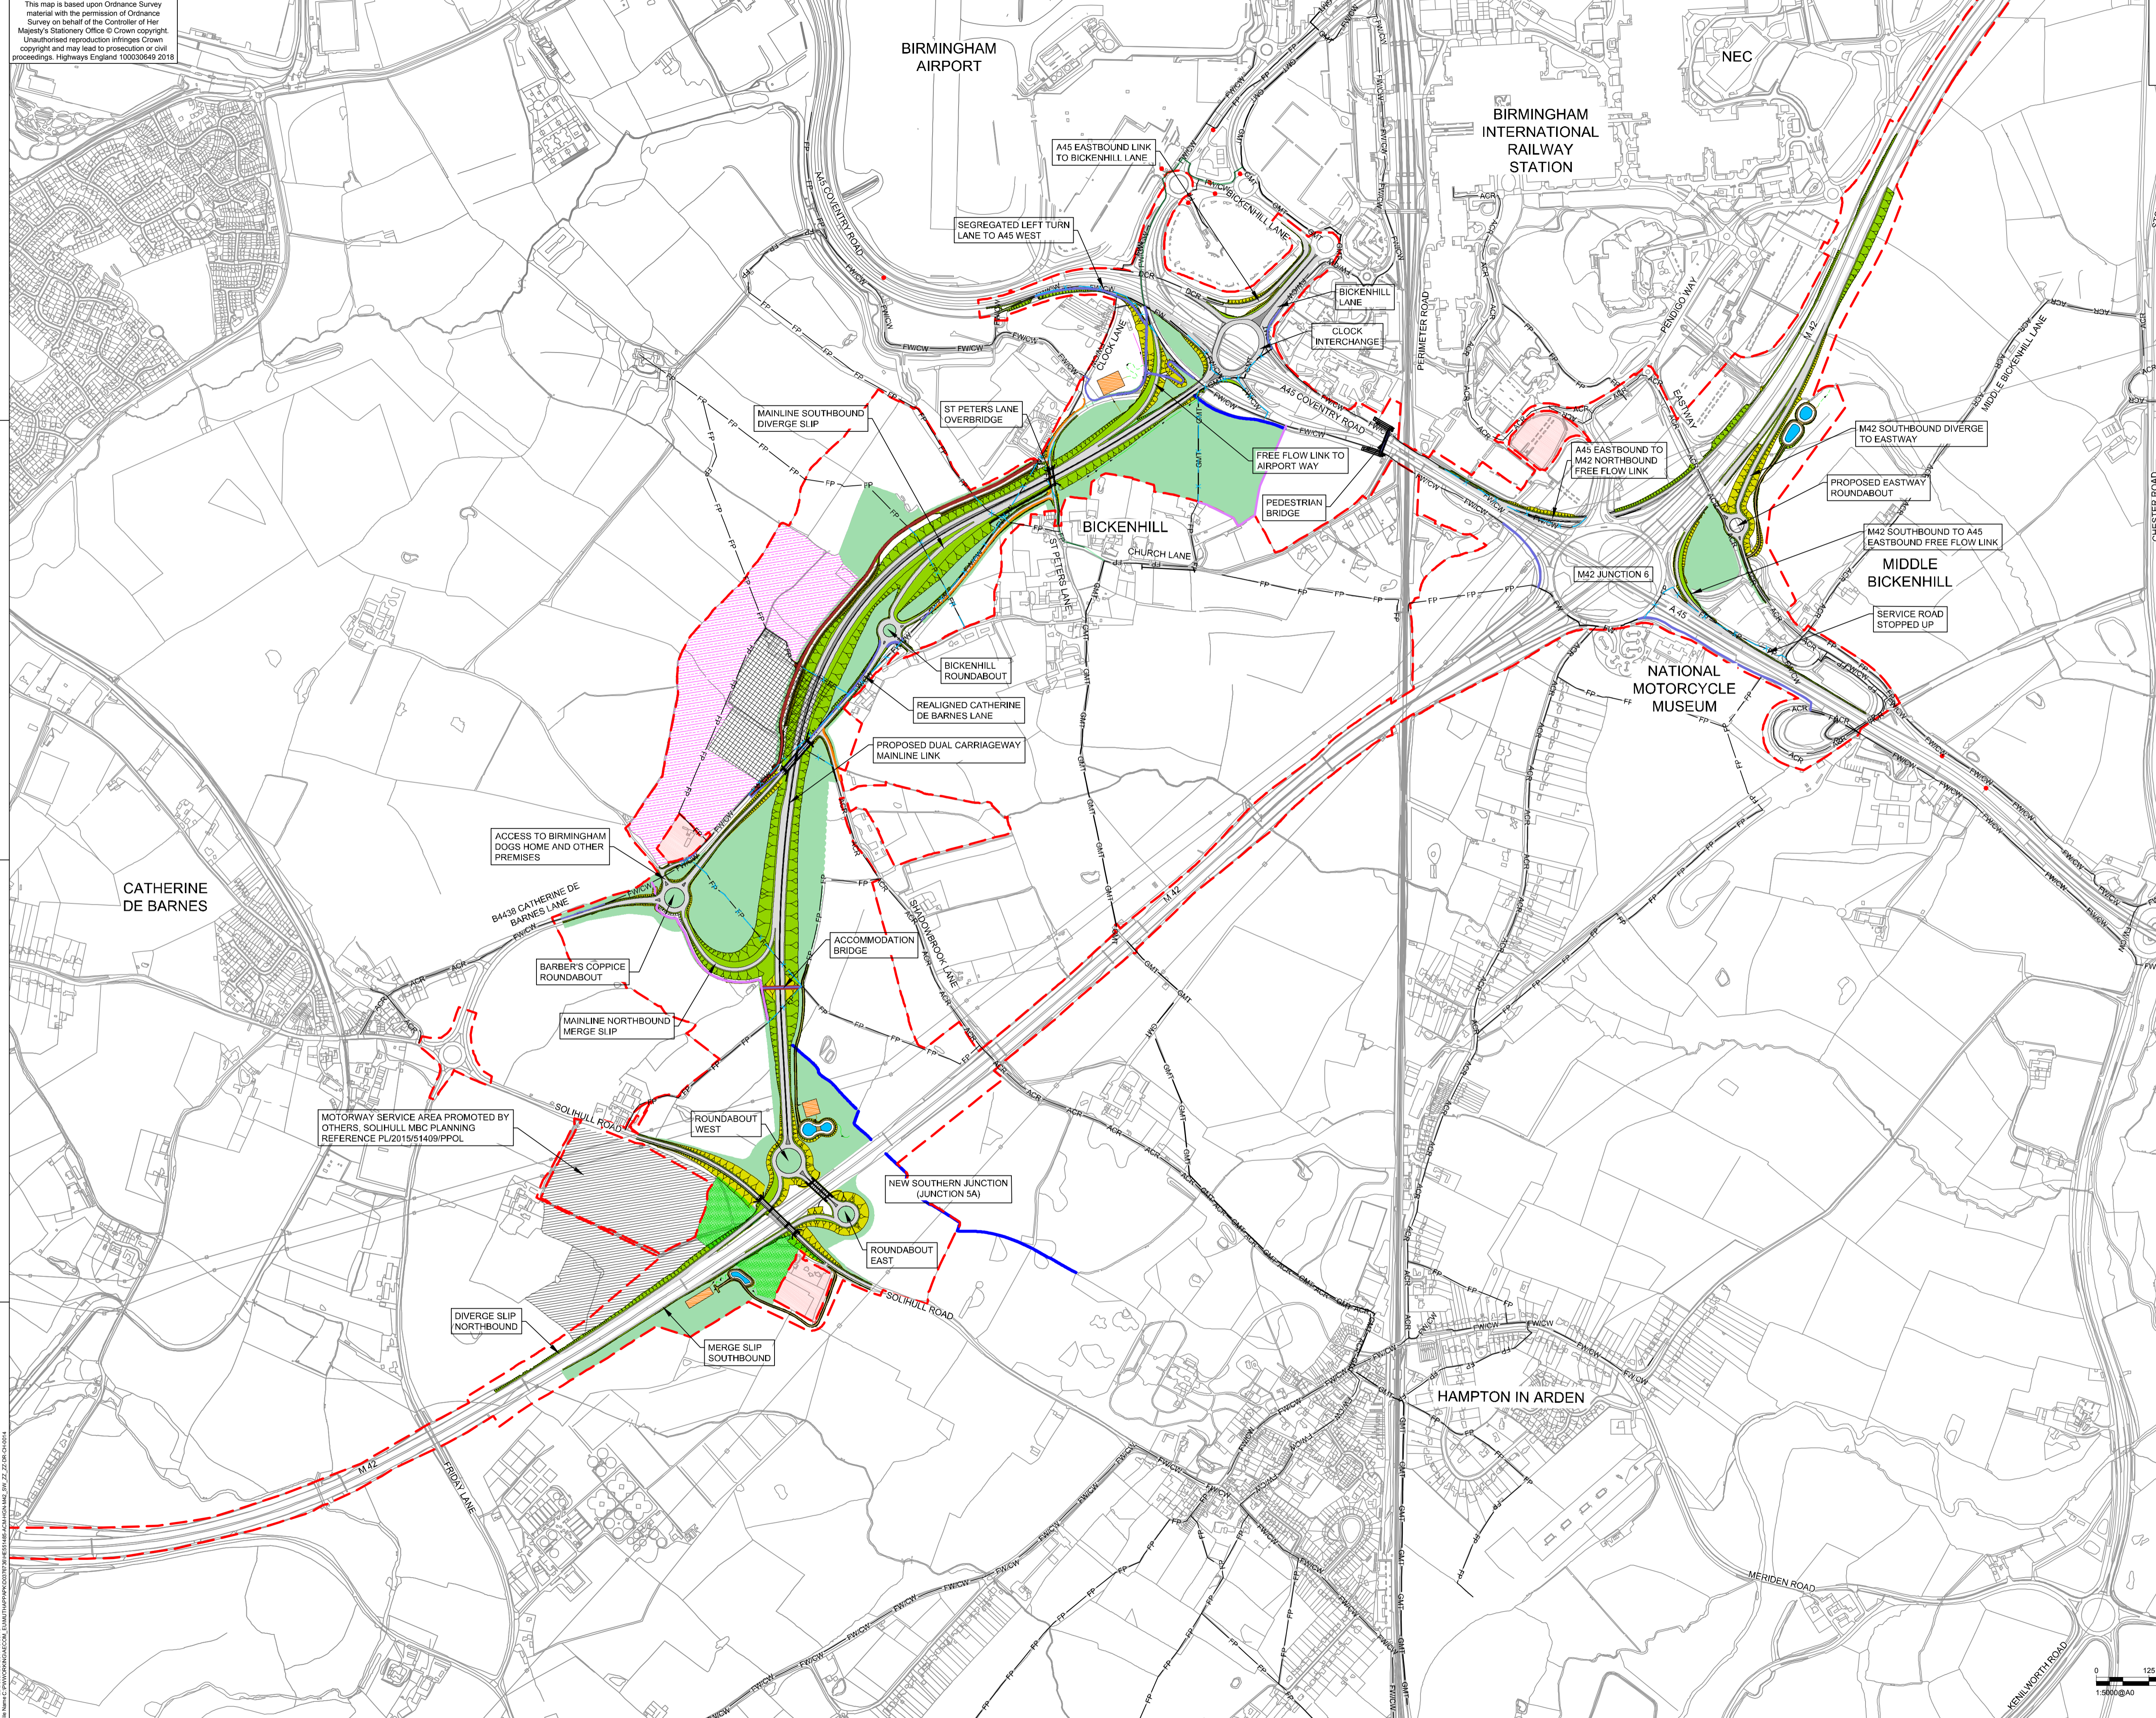

| First Issue | Revision | Date | By | Check | Drawn | Scale | Sheet |
|-------------|----------|----------|----|-------|-------|--------|-------|
| | | 04/09/18 | JF | | RKR | 1:5000 | P04 |

FOR INFORMATION

Client: Highways England
 Working on behalf of:

M42 JUNCTION 6 IMPROVEMENTS

M42 JUNCTION 6 COLOURED SCHEME PLAN

| Designed | Drawn | Checked | Approved | Date |
|----------|-------|---------|----------|----------|
| RKR | RKR | JF | JF | 04/09/18 |

Formal Project No: 6554/032
 Scale @ A0: 1:5000
 Zone: M42

AECOM
 Project: HE551485 - ACM - HGN - M42 SW ZZ ZZ
 Drawing: DR CH 0014
 Issue: P04

File Name: 22 December 2017 10:28:18
 File Path: C:\Users\jfranklin\Documents\HE551485 - ACM - HGN - M42 SW ZZ ZZ - DR CH 0014.dwg
 Plot Date: 04/09/18 10:28:18
 Plot Path: C:\Users\jfranklin\Documents\HE551485 - ACM - HGN - M42 SW ZZ ZZ - DR CH 0014.dwg