


This map is based upon Ordnance Survey material with the permission of Ordnance Survey on behalf of the Controller of Her Majesty's Stationery Office © Crown copyright. Unauthorised reproduction infringes Crown copyright and may lead to prosecution or civil proceedings. Highways England 100030649 2018

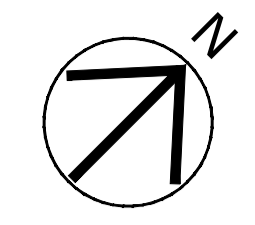

**SAFETY, HEALTH AND ENVIRONMENTAL INFORMATION BOX**  
 IT IS ASSUMED THAT ALL WORKS ON THIS DRAWING WILL BE CARRIED OUT BY A COMPETENT CONTRACTOR WORKING, WHERE APPROPRIATE, TO AN APPROPRIATE METHOD STATEMENT.  
 THIS DRAWING IS TO BE USED ONLY FOR THE PURPOSE OF ISSUE THAT IT WAS ISSUED FOR AND IS SUBJECT TO AMENDMENT.  
 EXCEPTIONAL RISKS RELATING TO THE WORKS ASSOCIATED WITH THIS DRAWING ARE IDENTIFIED BELOW.

**CONSTRUCTION**

**MAINTENANCE / OPERATION / DECOMMISSIONING / DEMOLITION**

- NOTES**
1. THIS DRAWING IS TO BE READ IN CONJUNCTION WITH ALL OTHER RELEVANT DOCUMENTATION.
  2. DO NOT SCALE FROM THIS DRAWING, USE ONLY PRINTED DIMENSIONS.
  3. ALL DIMENSIONS IN METRES. ALL CHAINAGES, LEVELS AND COORDINATES ARE IN METRES UNLESS DEFINED OTHERWISE.
  4. THIS DRAWING IS TO BE READ IN CONJUNCTION WITH THE PROJECT HEALTH & SAFETY FILE FOR ANY IDENTIFIED POTENTIAL RISKS.
  5. ALL ACCOMMODATION TRACKS AND DETENTION BASIN ACCESS TRACKS ARE INDICATIVE ONLY AT THIS STAGE.

- LEGEND**
- PROPOSED DESIGN
  - - - - - EXTENT OF SCHEME
  - ROAD SIGN LOCATIONS
  - AREA EXCLUDED FROM EXTENT OF SCHEME
  - NMM/NCC** NATIONAL MOTORCYCLE MUSEUM / NATIONAL CONFERENCE CENTRE
  - NEC** NATIONAL EXHIBITION CENTRE

First Issue	MWA	28/08/18	P03
Revision Details	By	Date	Suffix
	JF		
	Check		

**FOR INFORMATION**

Client: Highways England  
 The Cube  
 199 Wharfside Street  
 Birmingham  
 B1 1RN  
 0

Working on behalf of

Project Title  
**M42 JUNCTION 6 IMPROVEMENTS**

Drawing Title  
**M42 JUNCTION 6 REDLINE BOUNDARY PLAN**



Designed	Drawn	Checked	Approved	Date
JCH	MWA	OM	JF	28/08/18
Internal Project No.	Suitability			
60543032	S2			
Scale @ A1	Zone			
1:10000	M42			

THIS DOCUMENT HAS BEEN PREPARED PURSUANT TO AND SUBJECT TO THE TERMS OF AECOM'S APPOINTMENT BY ITS CLIENT. AECOM ACCEPTS NO LIABILITY FOR ANY USE OF THIS DOCUMENT OTHER THAN BY ITS ORIGINAL CLIENT OR FOLLOWING AECOM'S EXPRESS AGREEMENT TO SUCH USE, AND ONLY FOR THE PURPOSES FOR WHICH IT WAS PREPARED AND PROVIDED.

AECOM  
 Royal Court  
 Basil Close  
 Chesterfield  
 Tel: 01246 209221  
 Fax: 01246 209229  
 www.aecom.com

**AECOM**  
 AECOM Infrastructure & Environment UK Limited  
 Registered in England Registered number: 880328  
 Registered office: Scott House, Alencon Link,  
 Basingstoke, Hampshire RG21 7PZ

Drawing Number	1 Originator	1 Volume	Rev
HE551485	-ACM	-HGN-	P03
M42_GEN_ZZ_ZZ	-DR-CH-0013		
Location	1 Type	1 Role	1 Number

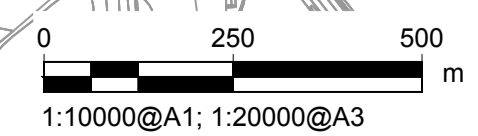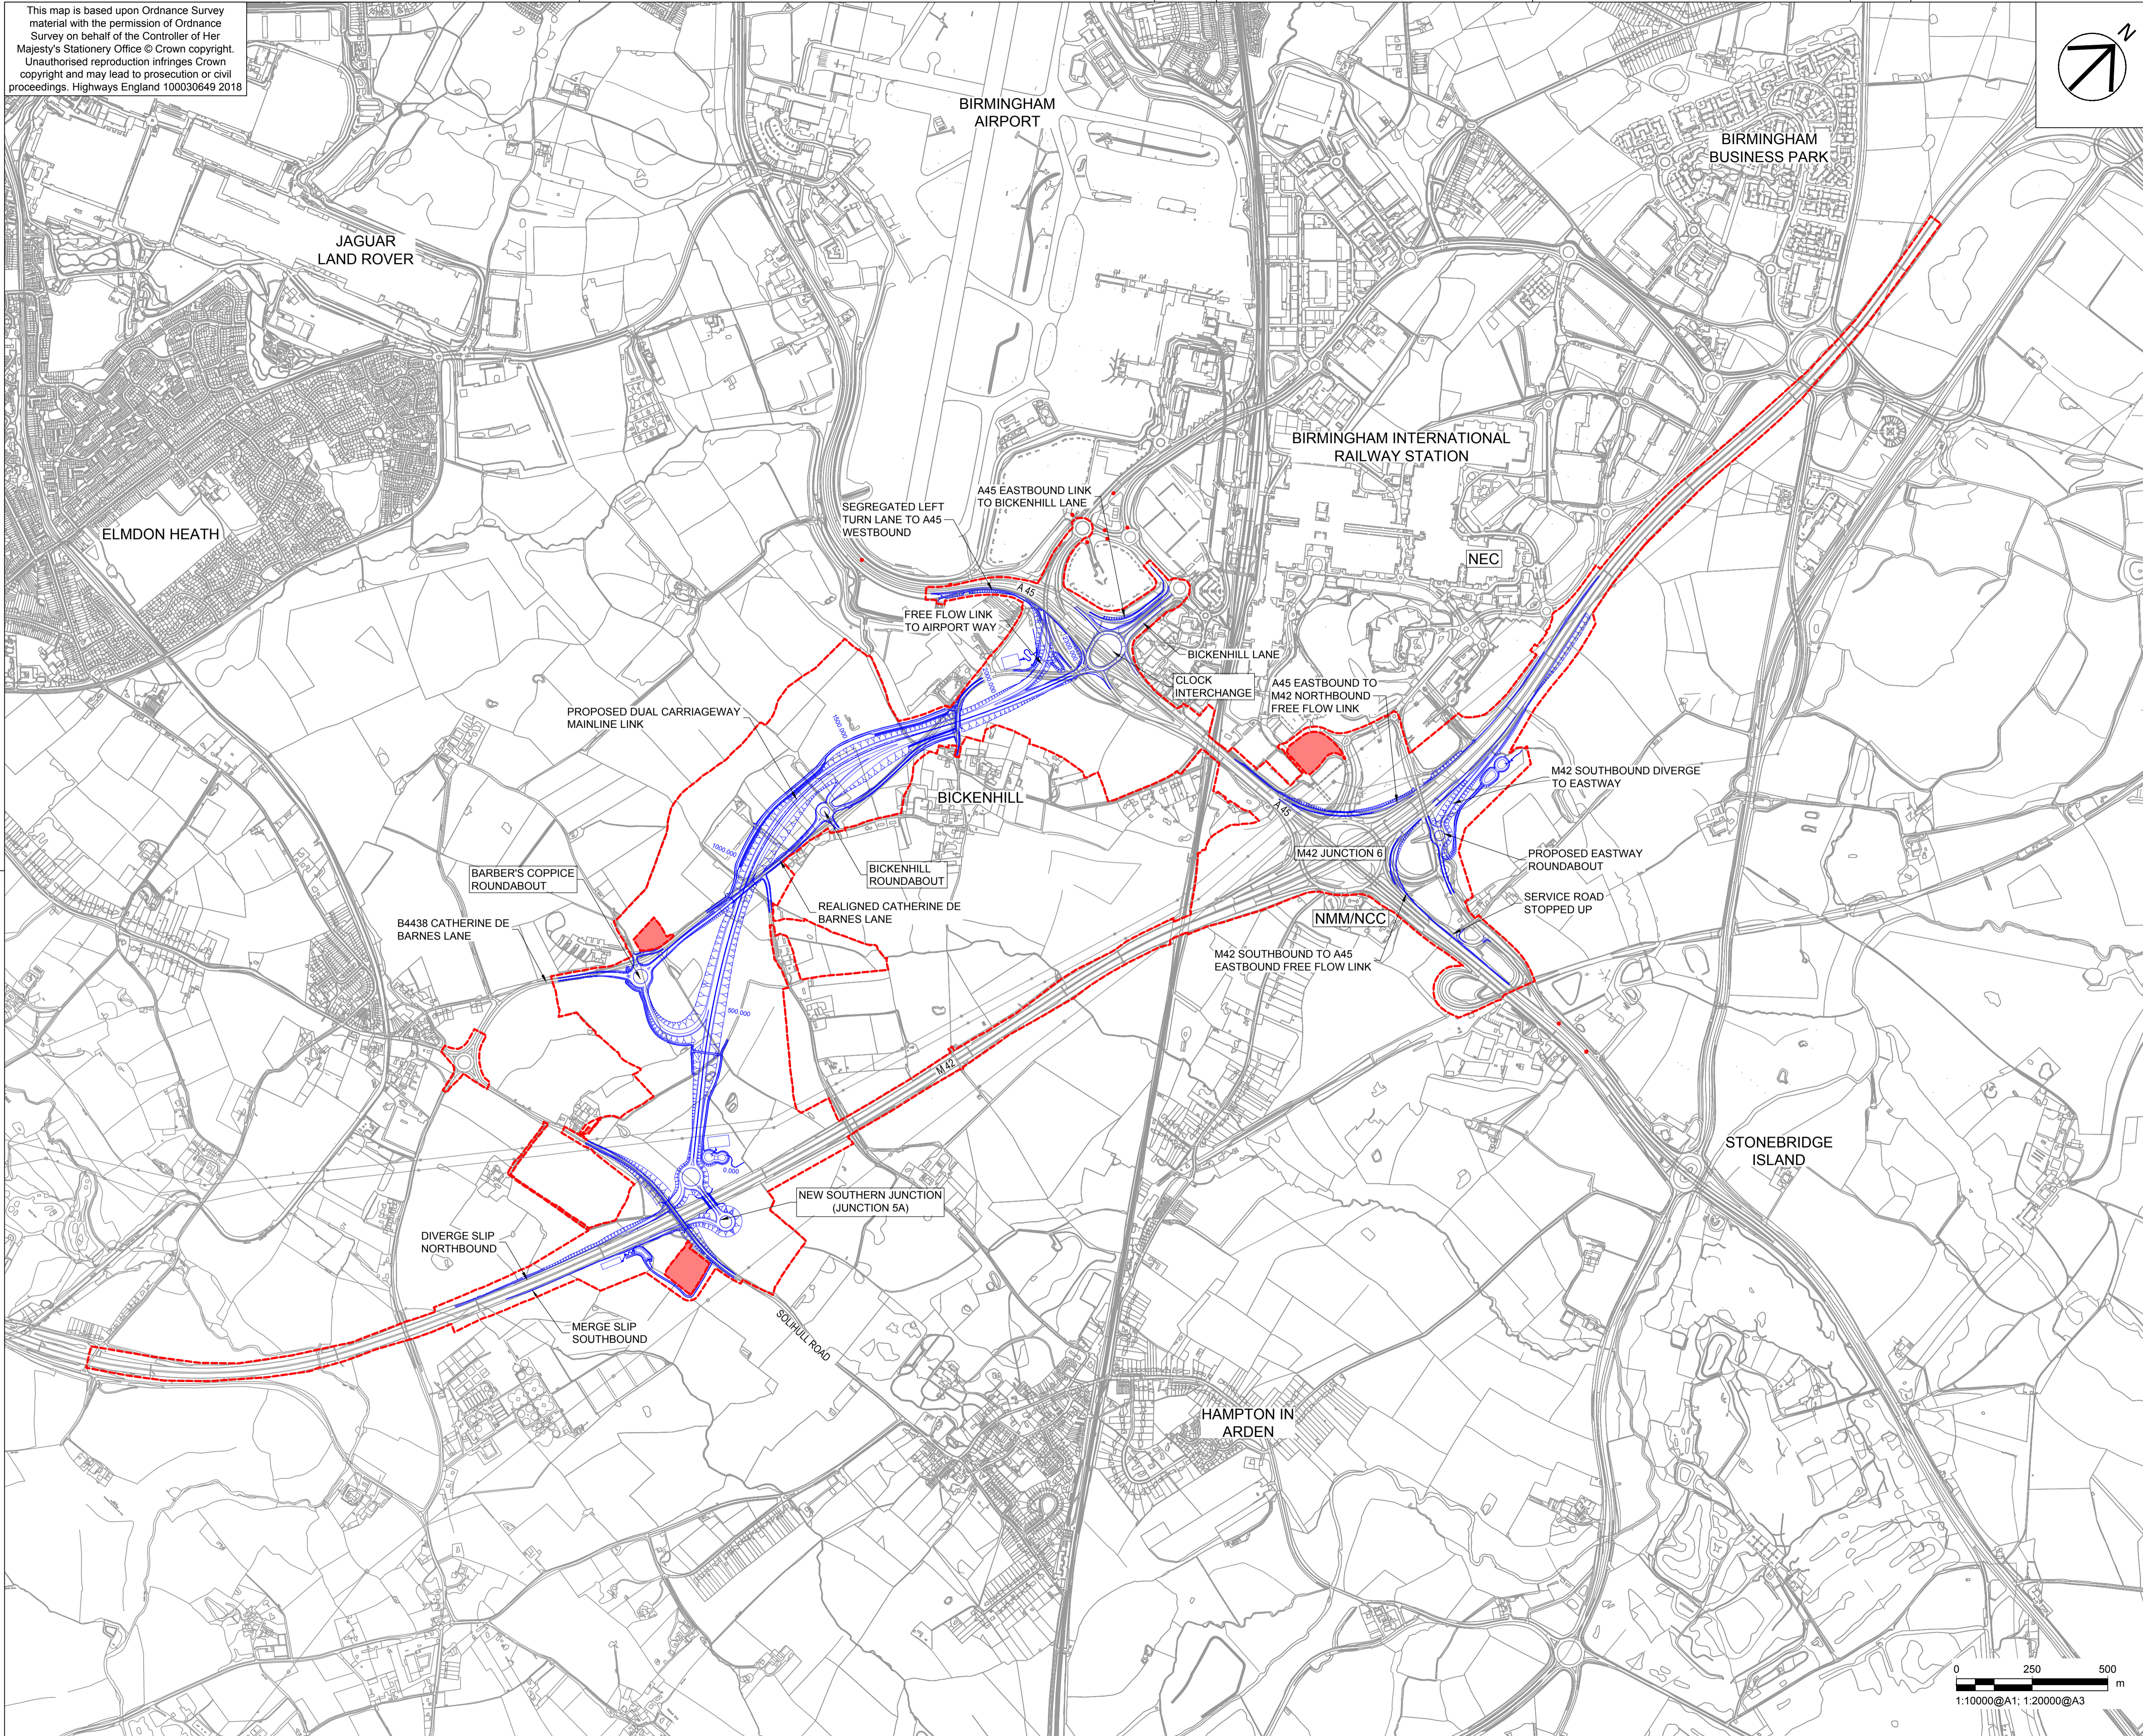

File Name: C:\WORKING\AECOM\EU\WATTHEW\ARDEN\081767\HE551485-ACH-HGN-M42\_GEN\_ZZ\_ZZ-DR-CH-0013  
 Plot Date: 28/08/2018 15:20:01