


This map is based upon Ordnance Survey material with the permission of Ordnance Survey on behalf of the Controller of Her Majesty's Stationery Office © Crown copyright. Unauthorised reproduction infringes Crown copyright and may lead to prosecution or civil proceedings. Highways England 100030649 2018

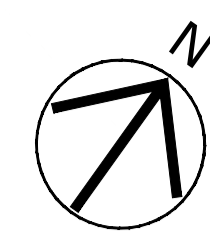

SAFETY, HEALTH AND ENVIRONMENTAL INFORMATION BOX


IT IS ASSUMED THAT ALL WORKS ON THIS DRAWING WILL BE CARRIED OUT BY A COMPETENT CONTRACTOR WORKING, WHERE APPROPRIATE, TO AN APPROPRIATE METHOD STATEMENT.
THIS DRAWING IS TO BE USED ONLY FOR THE PURPOSE OF ISSUE THAT IT WAS ISSUED FOR AND IS SUBJECT TO AMENDMENT.
EXCEPTIONAL RISKS RELATING TO THE WORKS ASSOCIATED WITH THIS DRAWING ARE IDENTIFIED BELOW.

CONSTRUCTION

MAINTENANCE / OPERATION / DECOMMISSIONING / DEMOLITION

NOTES

1. THIS DRAWING IS TO BE READ IN CONJUNCTION WITH ALL OTHER RELEVANT DOCUMENTATION.
2. DO NOT SCALE FROM THIS DRAWING. USE ONLY PRINTED DIMENSIONS.
3. ALL DIMENSIONS IN MILLIMETRES. ALL CHAINAGES, LEVELS AND COORDINATES ARE IN METRES UNLESS DEFINED OTHERWISE.
4. THIS DRAWING IS TO BE READ IN CONJUNCTION WITH THE PROJECT HEALTH & SAFETY FILE FOR ANY IDENTIFIED POTENTIAL RISKS.

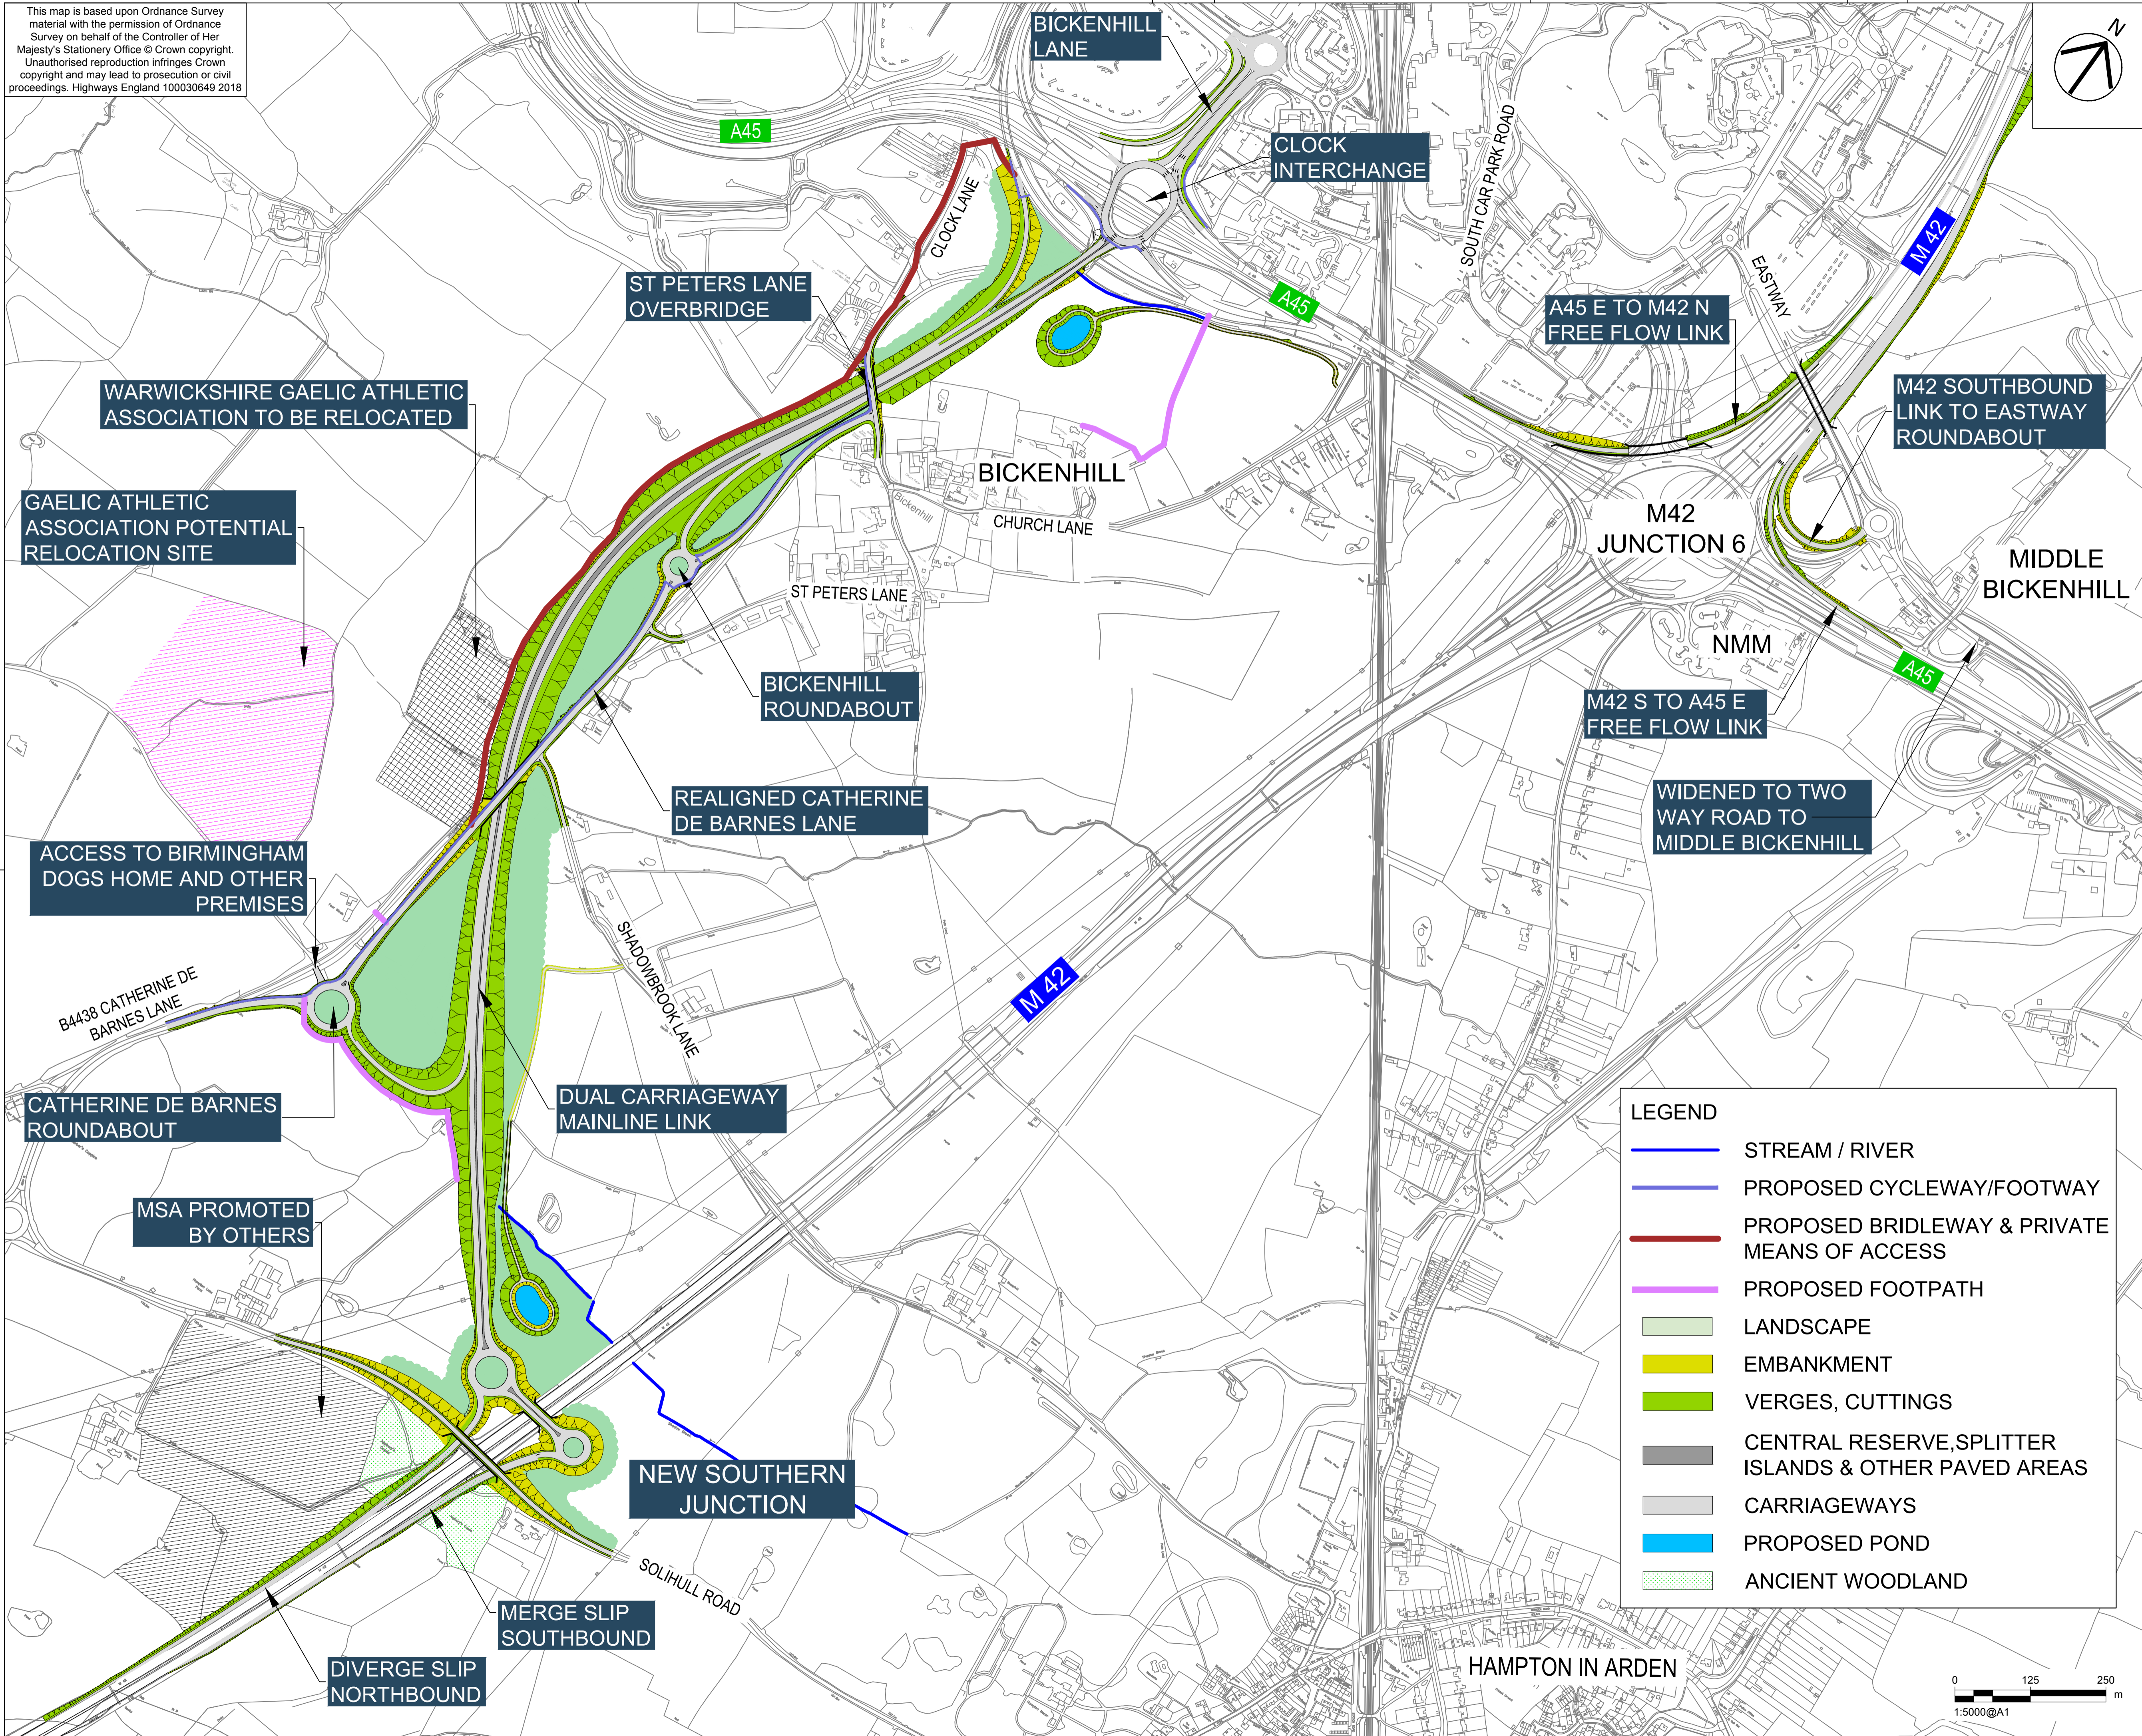

LEGEND

- STREAM / RIVER
- PROPOSED CYCLEWAY/FOOTWAY
- PROPOSED BRIDLEWAY & PRIVATE MEANS OF ACCESS
- PROPOSED FOOTPATH
- LANDSCAPE
- EMBANKMENT
- VERGES, CUTTINGS
- CENTRAL RESERVE, SPLITTER ISLANDS & OTHER PAVED AREAS
- CARRIAGEWAYS
- PROPOSED POND
- ANCIENT WOODLAND

*** Revision 1 Details ***			
Revision Details	By	Check	Date
			15/01/18
			P01.1

INITIAL STATUS OR WIP

Client: Highways England
The Cube, 199 Wharfside Street, Birmingham B1 1RN, 0

Working on behalf of

M42 JUNCTION 6 IMPROVEMENTS

M42 JUNCTION 6 COLOURED HATCH SCHEME WIDE SHEET 1 OF 1

Designed	Drawn	Checked	Approved	Date
AL				
Internal Project No.	Suitability			
60543032	S0			
Scale @ A1	Zone			
1:5000	M42			

THIS DOCUMENT HAS BEEN PREPARED PURSUANT TO AND SUBJECT TO THE TERMS OF AECOM'S APPOINTMENT BY ITS CLIENT. AECOM ACCEPTS NO LIABILITY FOR ANY USE OF THIS DOCUMENT OTHER THAN BY ITS ORIGINAL CLIENT OR FOLLOWING AECOM'S EXPRESS AGREEMENT TO SUCH USE, AND ONLY FOR THE PURPOSES FOR WHICH IT WAS PREPARED AND PROVIDED.



Drawing Number	Highways England PIN	1 Originator	1 Volume	Rev
HE551485	-ACM	-HGN-		P01.1
M42_SW_ZZ_ZZ	-DR-CH-0020			
Location	I Type	I Role	I Number	