


LEGEND:



- Flood compensation area
- Main works construction compound
- Development boundary
- Environmental mitigation
- Building requiring demolition
- Building access affected/building partially affected
- Permanent Acquisition of Subsoil and Rights
- Permanent Acquisition of Land
- Temporary Possession of Land Only
- Temporary Possession of Land and Permanent Acquisition of Rights
- Permanent Acquisition of Subsoil and Rights and Temporary Possession of Land at Surface
- Land not included within the Development Boundary

NOTES:

1. Refer to the General Arrangement map book for open space provision, replacement open space and replacement common land.

	<p>Client</p> <p>Project LOWER THAMES CROSSING</p> <p>DESIGN REFINEMENT CONSULTATION</p> <p>Drawing title</p>
<p>PROPOSALS FOR CONSULTATION</p>	<p>LAND USE SHEET 1</p>

Contains Ordnance Survey data. © Crown copyright and database rights 2020. Ordnance Survey 100036649

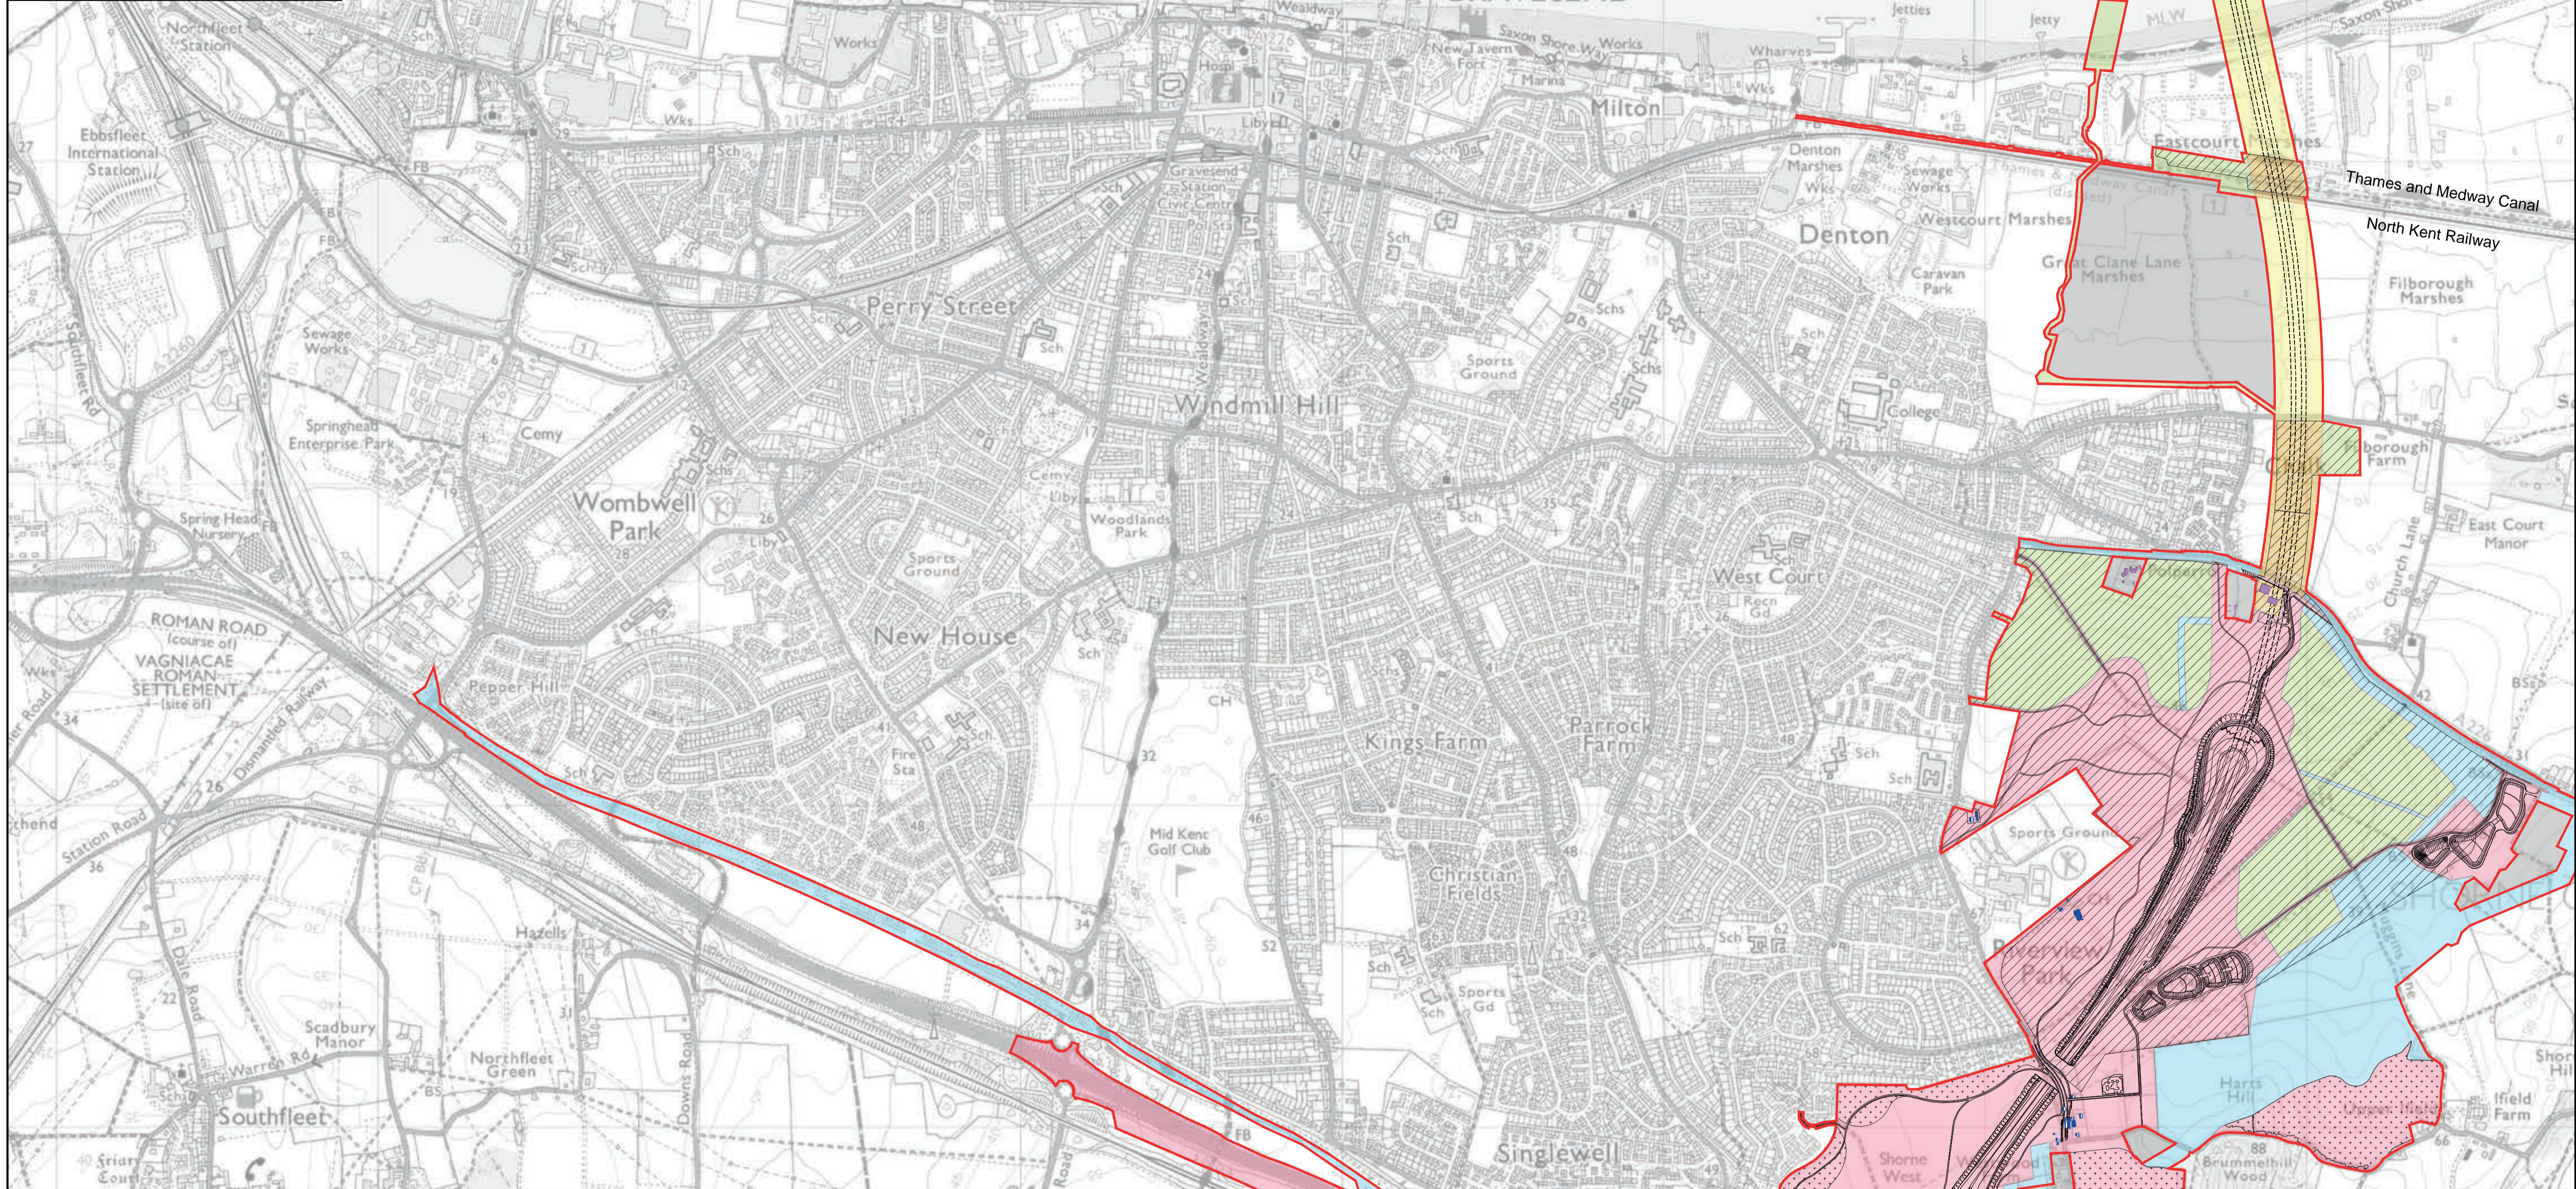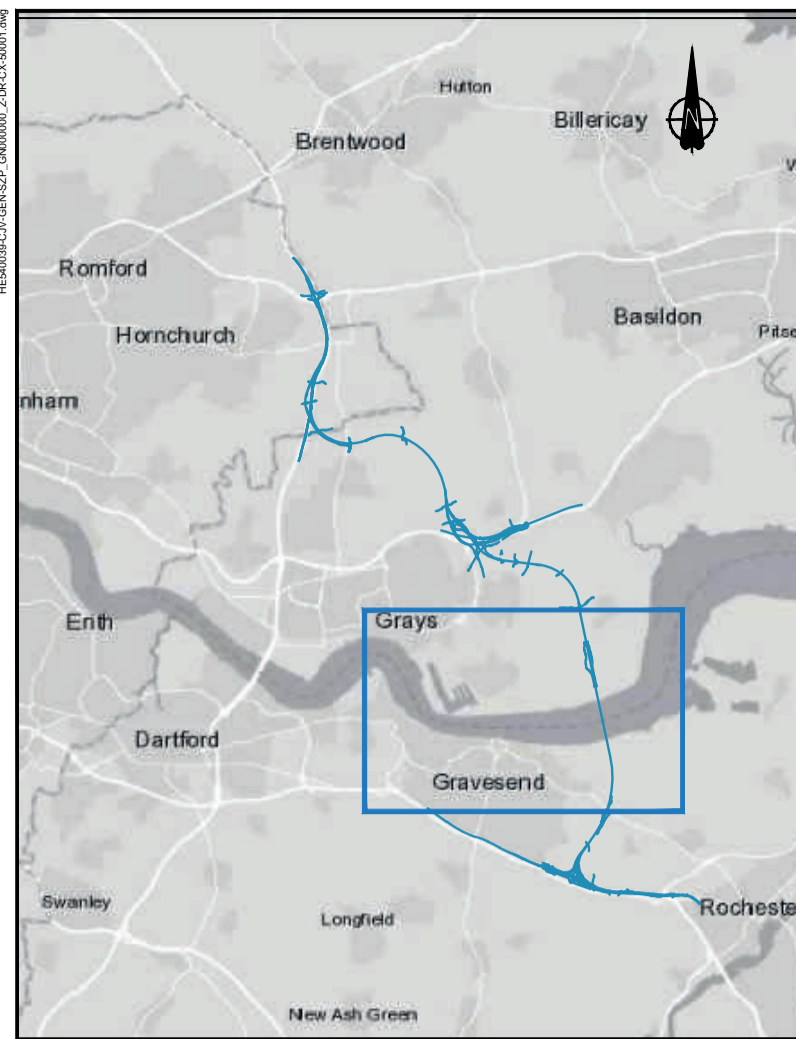

0 100 200 300 400 500 600 700 800 900 1000
 SCALE 1:10000 (A1) METRES

LEGEND:




- Flood compensation area
- Main works construction compound
- Development boundary
- Environmental mitigation
- Building requiring demolition
- Building access affected/building partially affected
- Permanent Acquisition of Subsoil and Rights
- Permanent Acquisition of Land
- Temporary Possession of Land Only
- Temporary Possession of Land and Permanent Acquisition of Rights
- Permanent Acquisition of Subsoil and Rights and Temporary Possession of Land at Surface
- Land not included within the Development Boundary

NOTES:

1. Refer to the General Arrangement map book for open space provision, replacement open space and replacement common land.

	Project LOWER THAMES CROSSING DESIGN REFINEMENT CONSULTATION
PROPOSALS FOR CONSULTATION	LAND USE SHEET 2

Contains Ordnance Survey data. © Crown copyright and database rights 2020. Ordnance Survey 100036649

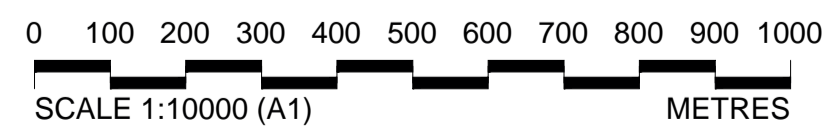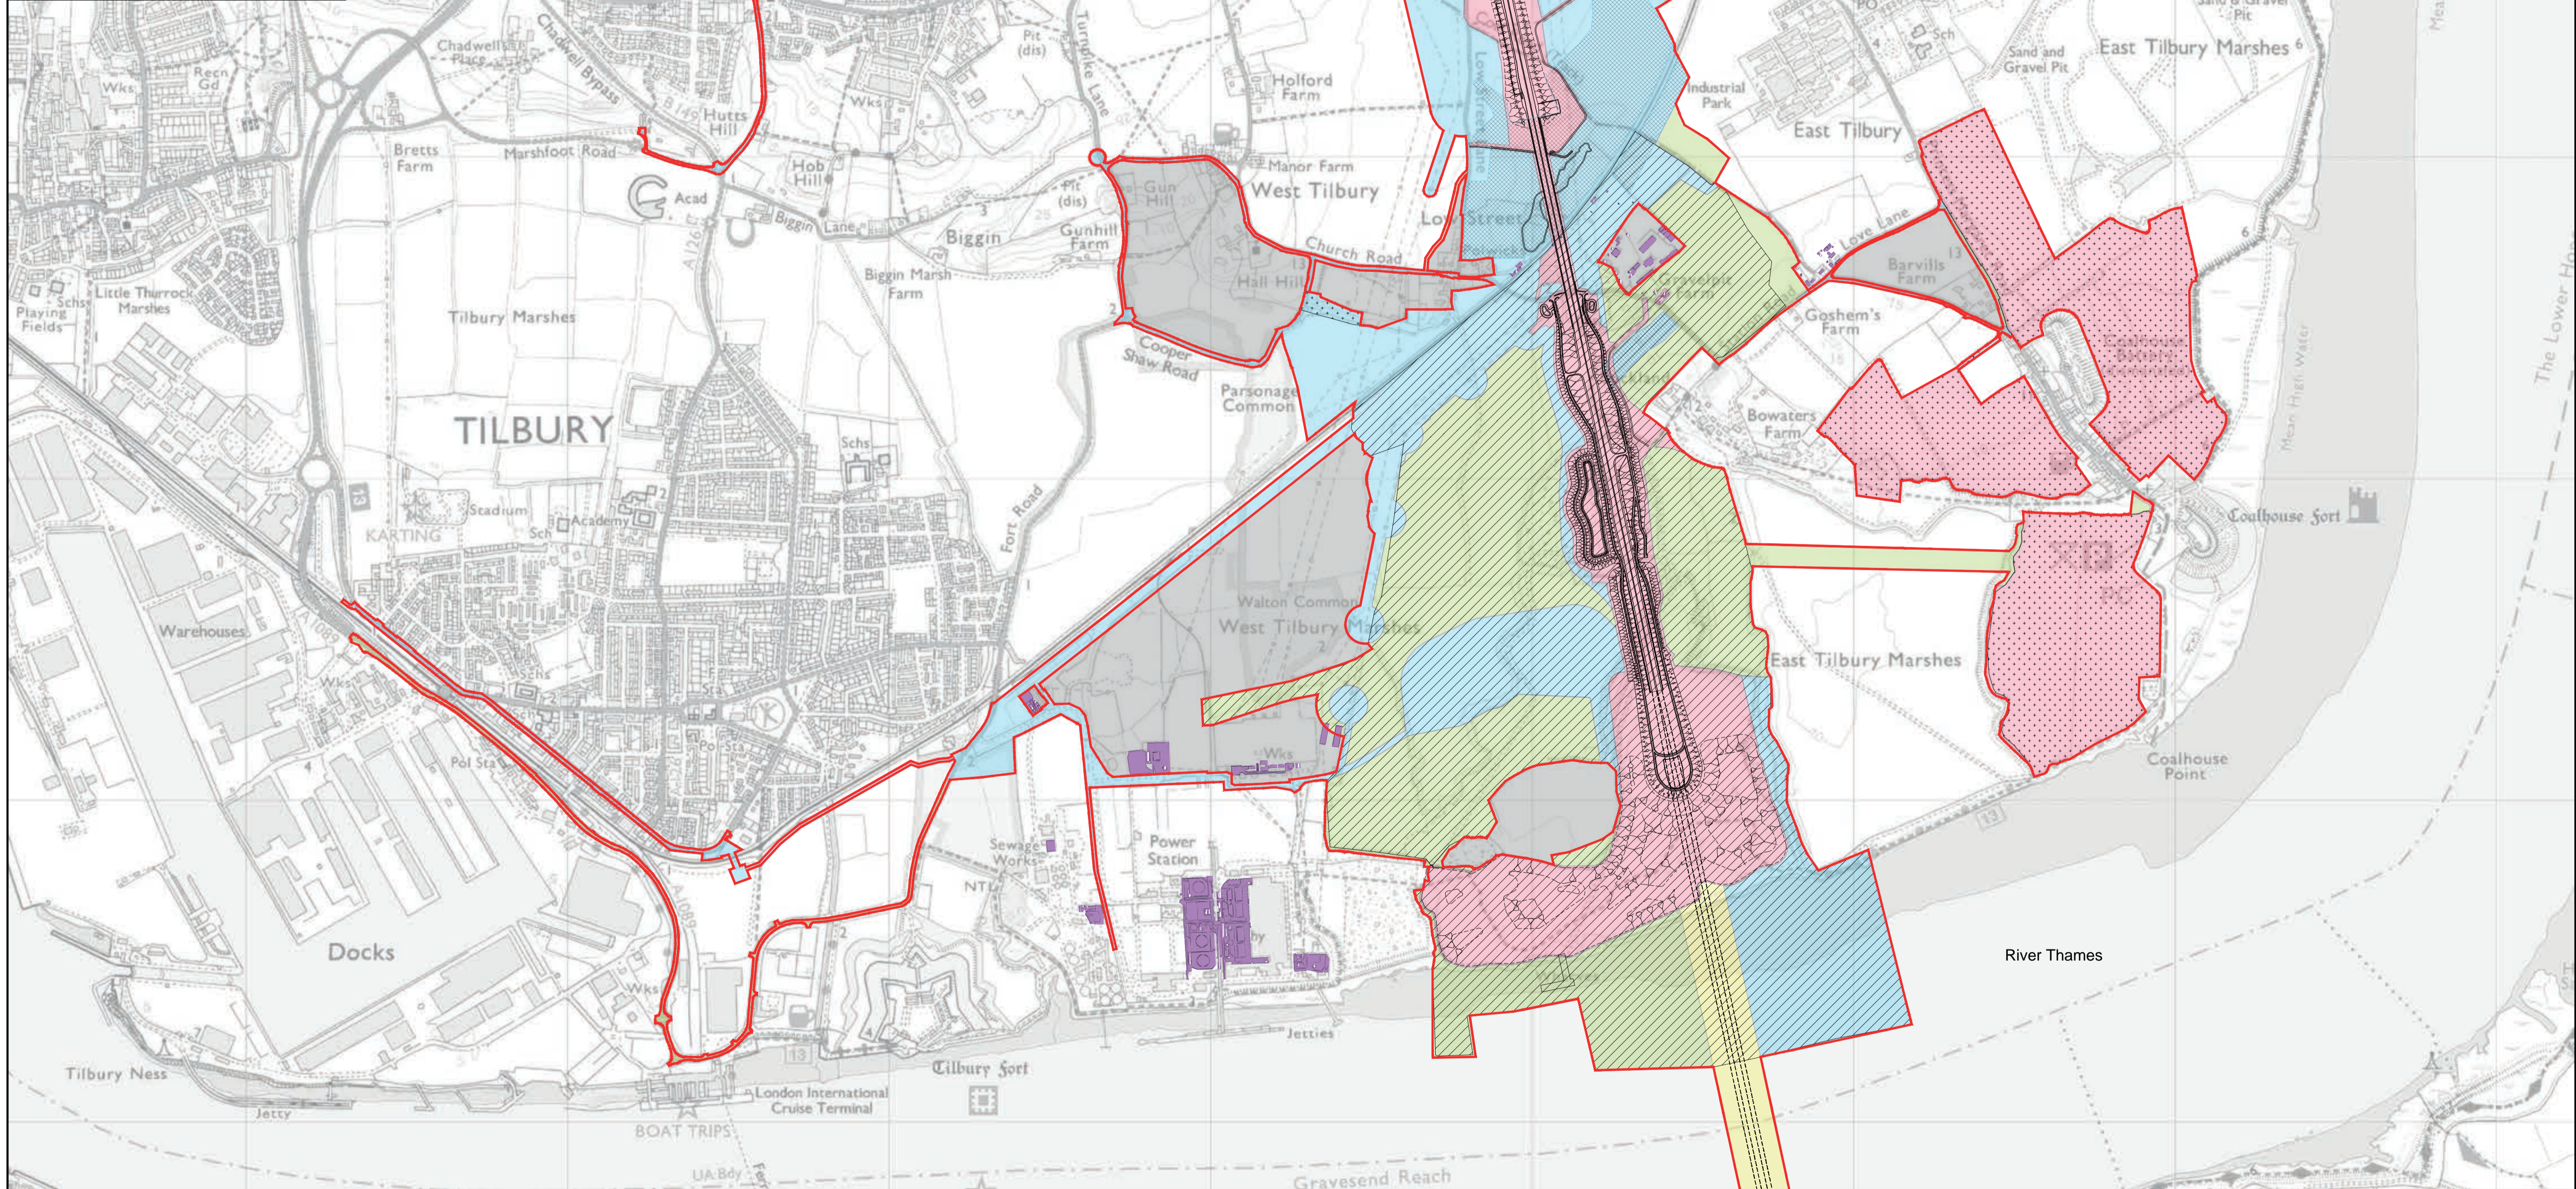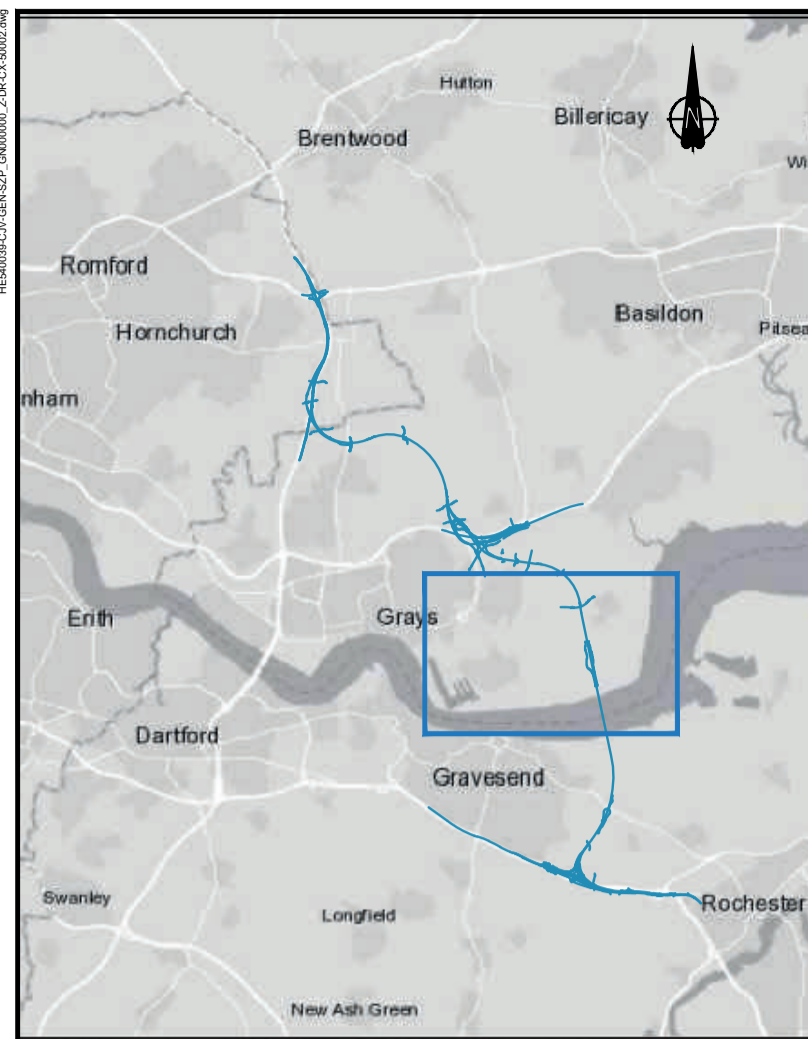

LEGEND:




- Flood compensation area
- Main works construction compound
- Development boundary
- Environmental mitigation
- Building requiring demolition
- Building access affected/building partially affected
- Permanent Acquisition of Subsoil and Rights
- Permanent Acquisition of Land
- Temporary Possession of Land Only
- Temporary Possession of Land and Permanent Acquisition of Rights
- Permanent Acquisition of Subsoil and Rights and Temporary Possession of Land at Surface
- Land not included within the Development Boundary

NOTES:

1. Refer to the General Arrangement map book for open space provision, replacement open space and replacement common land.

	<p>Project LOWER THAMES CROSSING DESIGN REFINEMENT CONSULTATION</p> <p>Drawing title</p>
<p>PROPOSALS FOR CONSULTATION</p>	<p>LAND USE SHEET 3</p>

Contains Ordnance Survey data. © Crown copyright and database rights 2020. Ordnance Survey 100036469

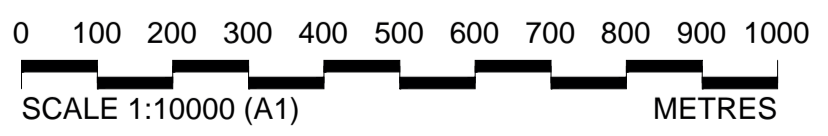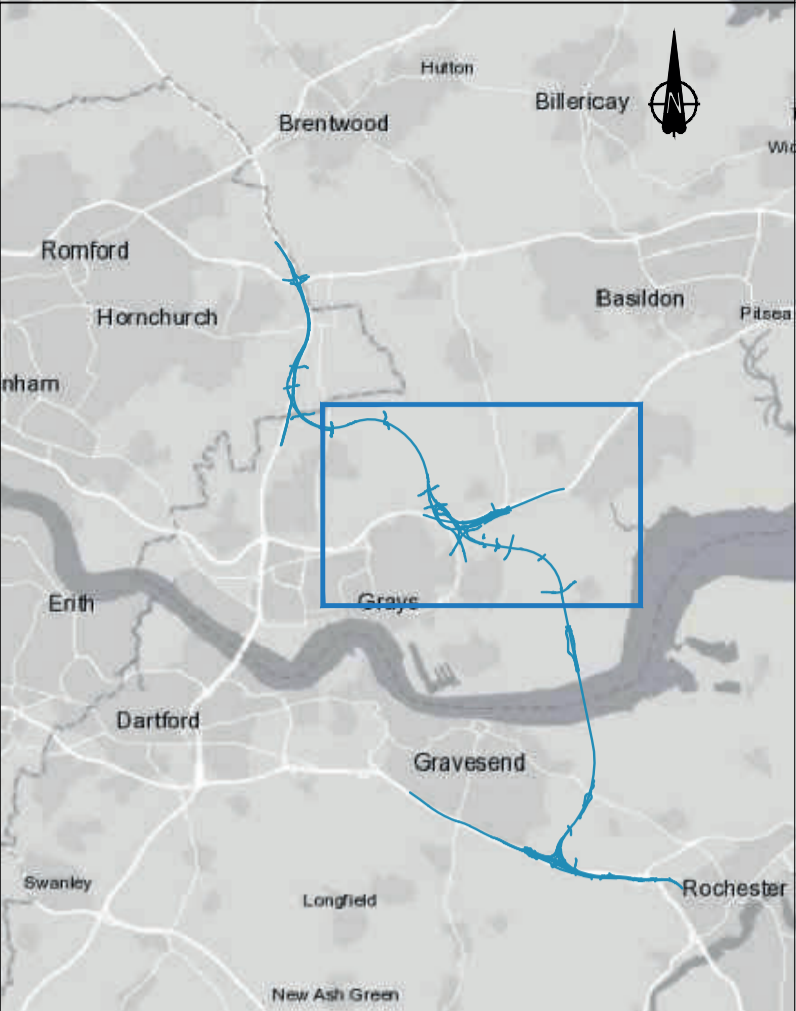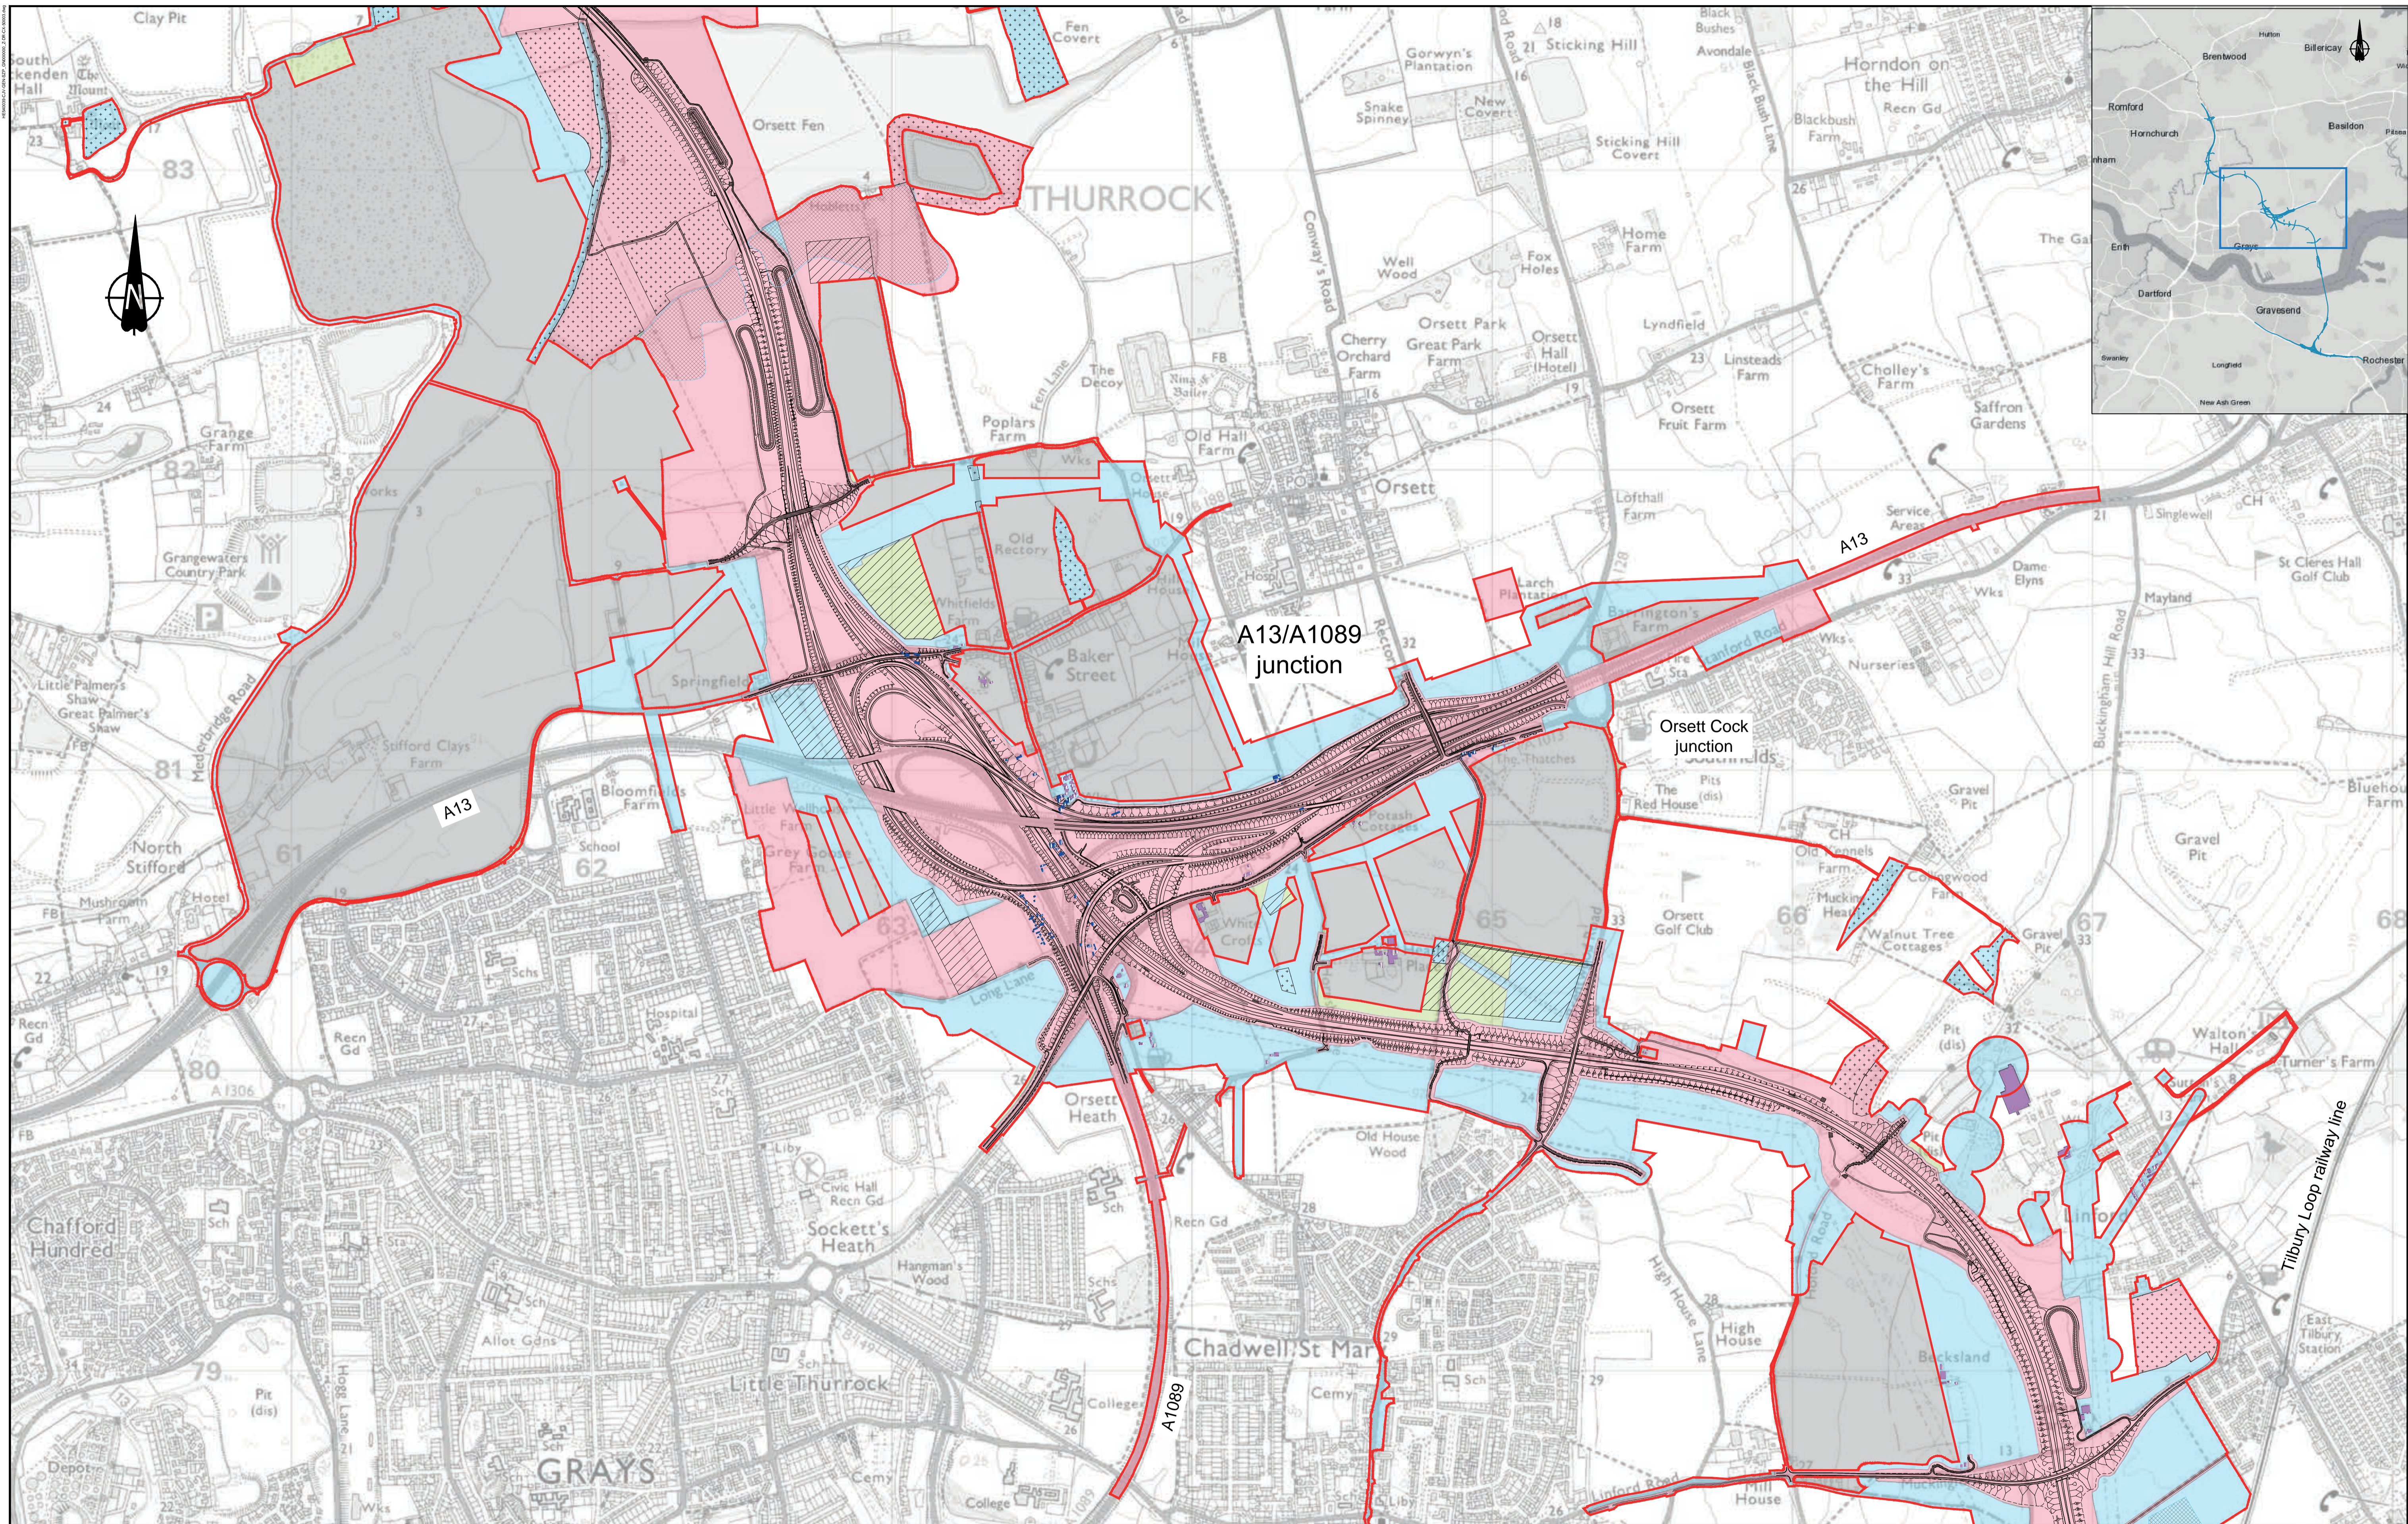

LEGEND:

Flood compensation area	Permanent Acquisition of Subsoil and Rights
Main works construction compound	Permanent Acquisition of Land
Development boundary	Temporary Possession of Land Only
Environmental mitigation	Temporary Possession of Land and Permanent Acquisition of Rights
Building requiring demolition	Permanent Acquisition of Subsoil and Rights and Temporary Possession of Land at Surface
Building access affected/building partially affected	Land not included within the Development Boundary

NOTES:

- Refer to the General Arrangement map book for open space provision, replacement open space and replacement common land.




Client

PROPOSALS FOR CONSULTATION

Project **LOWER THAMES CROSSING DESIGN REFINEMENT CONSULTATION**

Drawing title **LAND USE SHEET 4**

Contains Ordnance Survey data. © Crown copyright and database rights 2020. Ordnance Survey 10005649

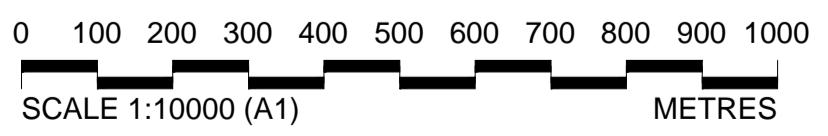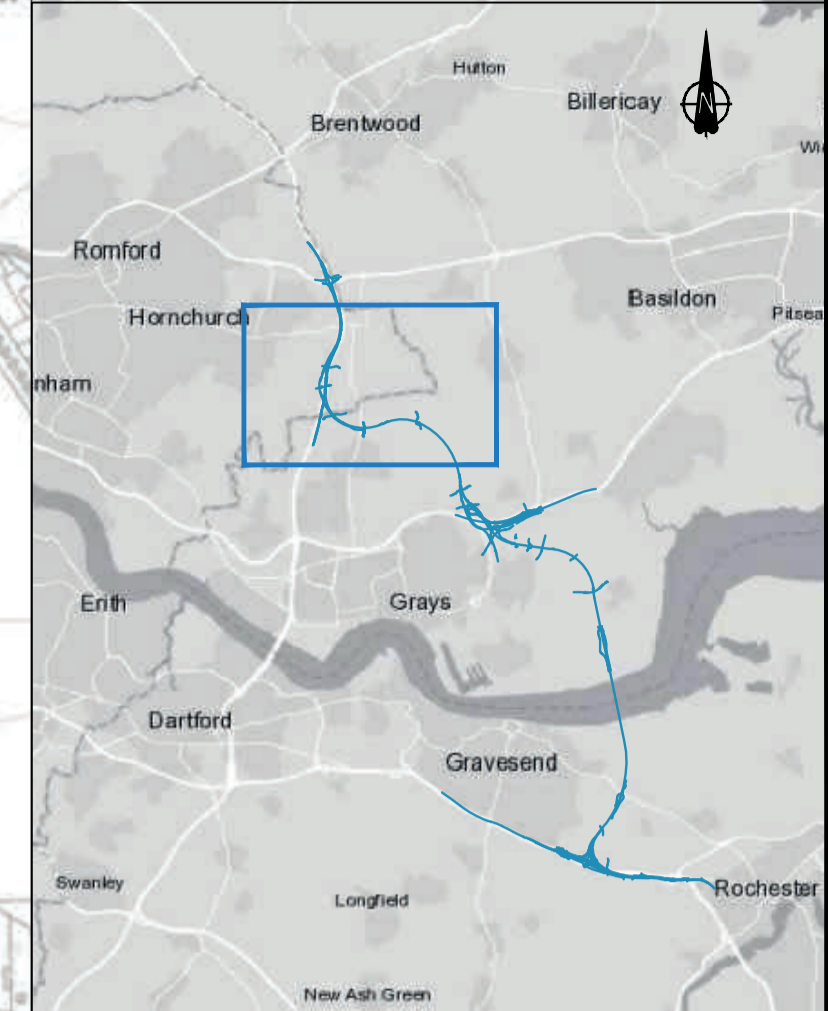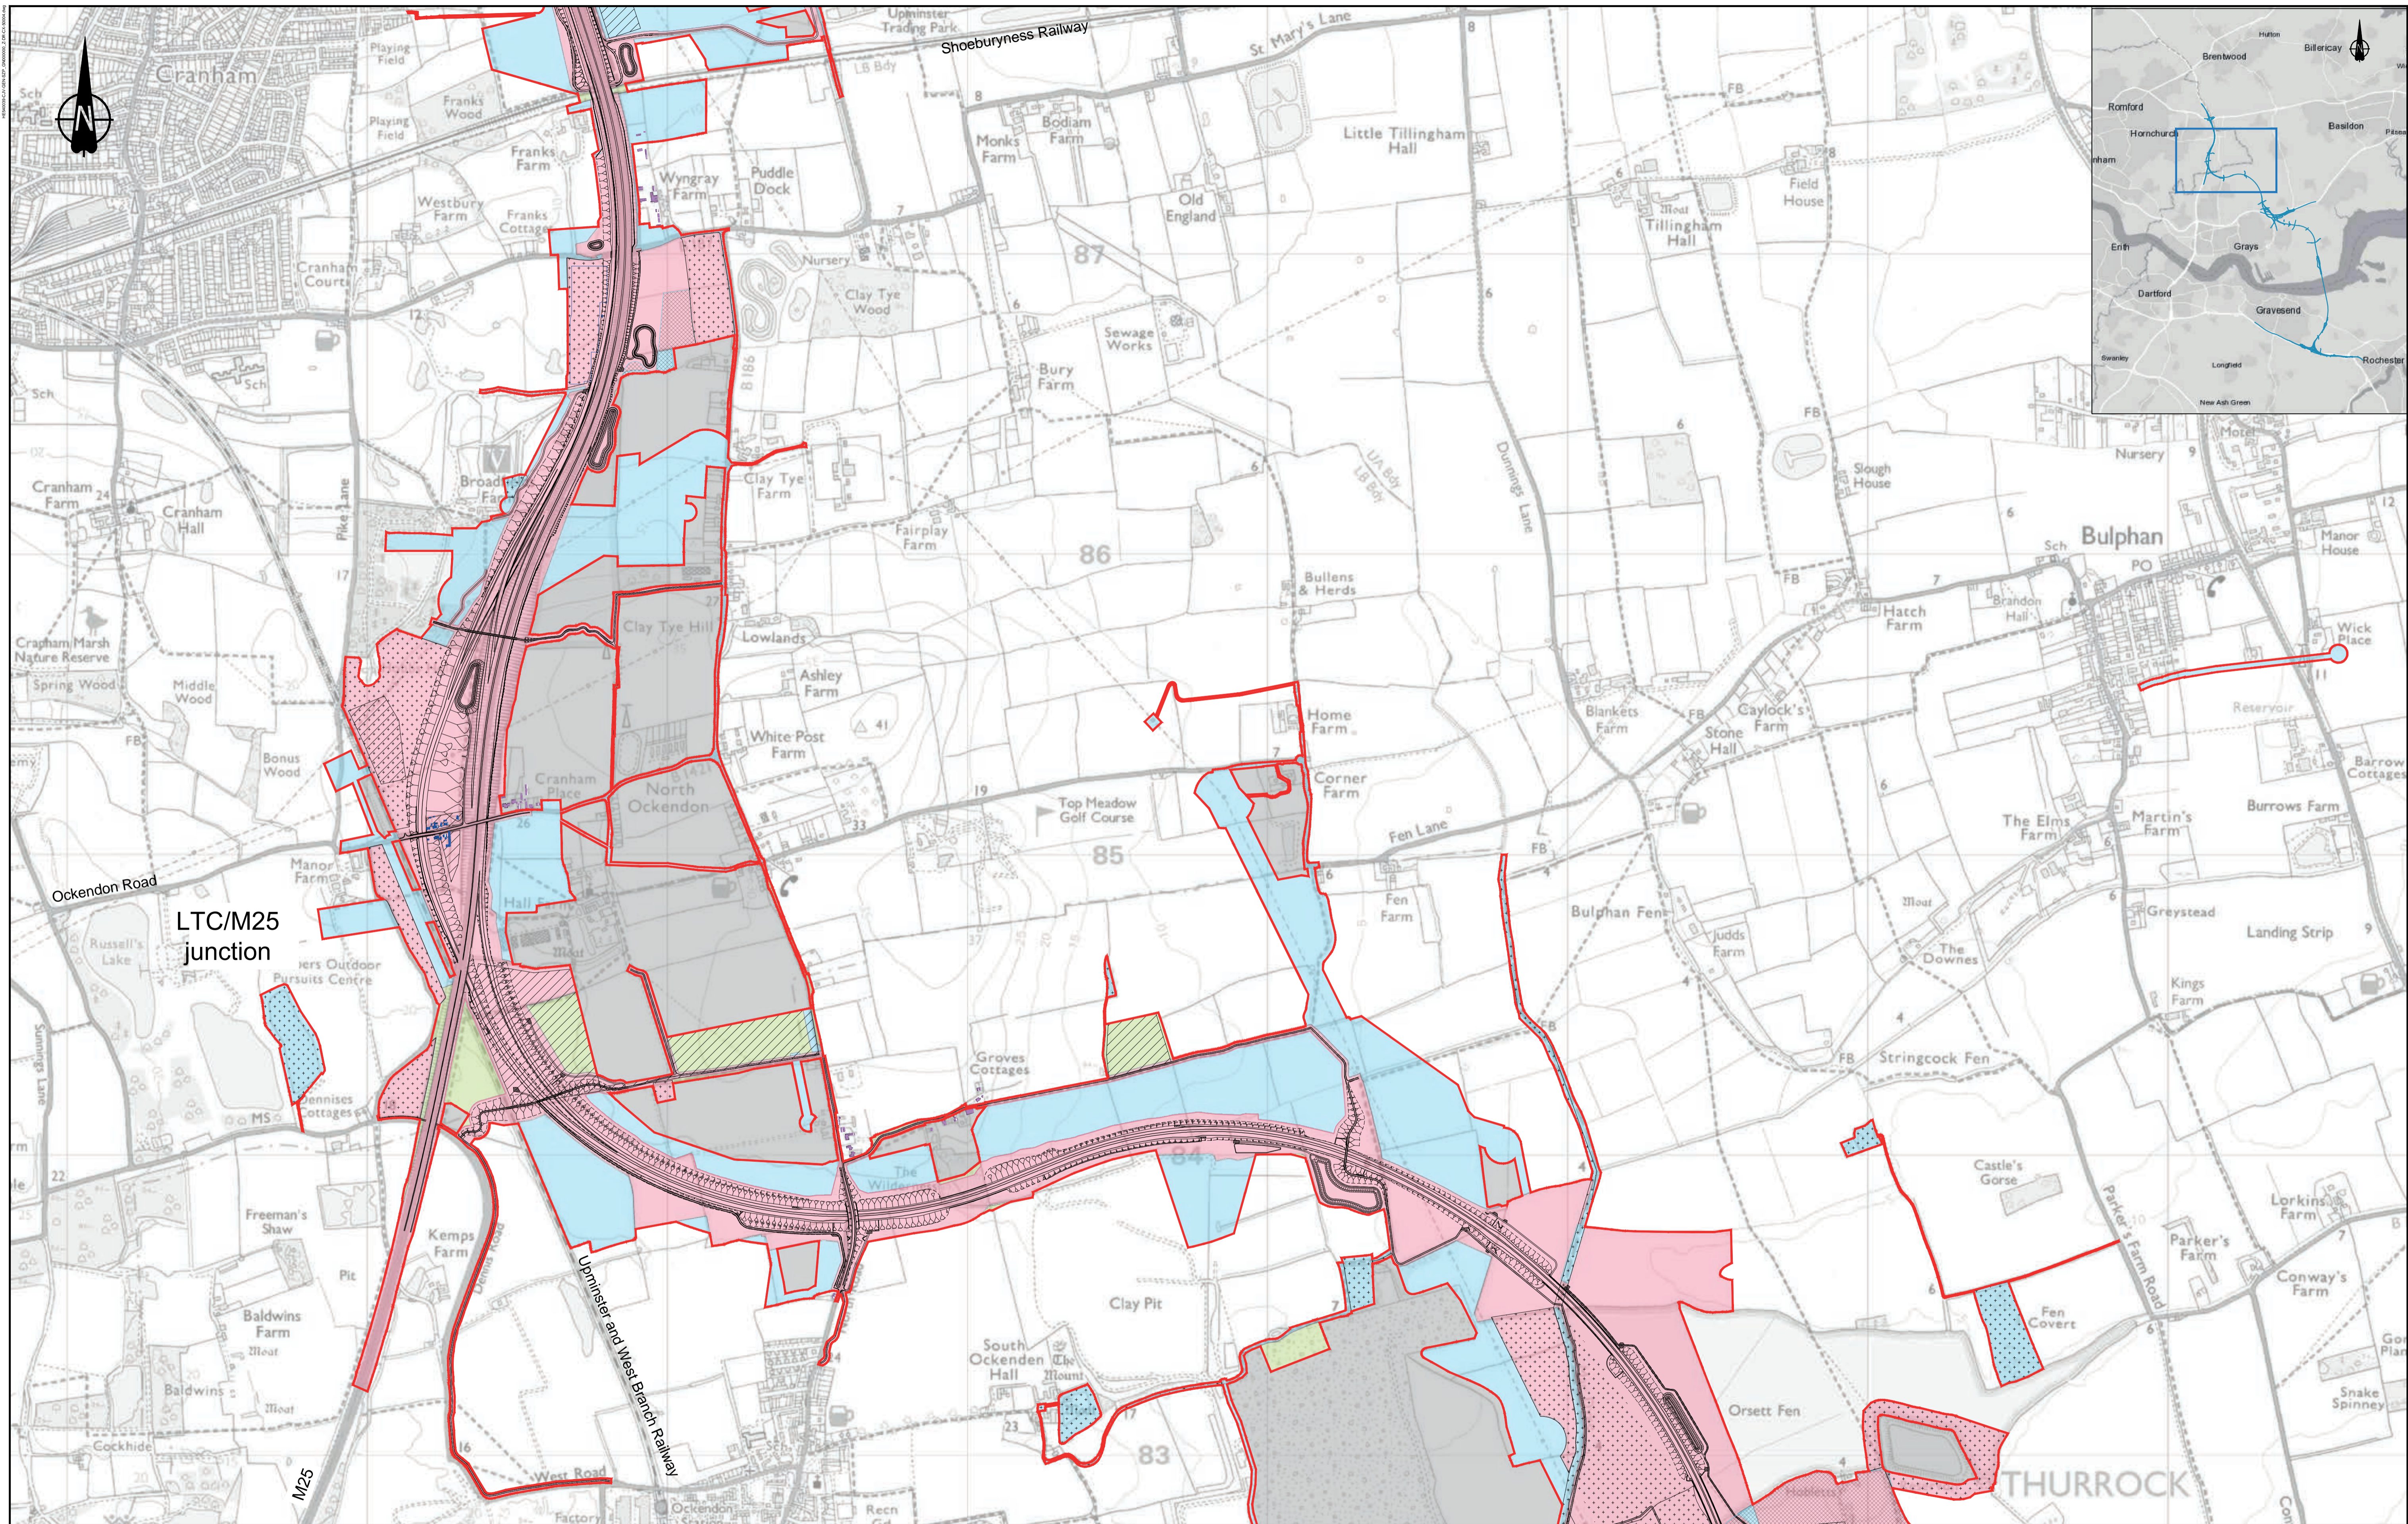

LEGEND:

Flood compensation area	Permanent Acquisition of Subsoil and Rights
Main works construction compound	Permanent Acquisition of Land
Development boundary	Temporary Possession of Land Only
Environmental mitigation	Temporary Possession of Land and Permanent Acquisition of Rights
Building requiring demolition	Permanent Acquisition of Subsoil and Rights and Temporary Possession of Land at Surface
Building access affected/building partially affected	Land not included within the Development Boundary

NOTES:

1. Refer to the General Arrangement map book for open space provision, replacement open space and replacement common land.






Project LOWER THAMES CROSSING
DESIGN REFINEMENT CONSULTATION

PROPOSALS FOR CONSULTATION

Drawing title **LAND USE SHEET 5**

Contains Ordnance Survey data. © Crown copyright and database rights 2020. Ordnance Survey 100050469

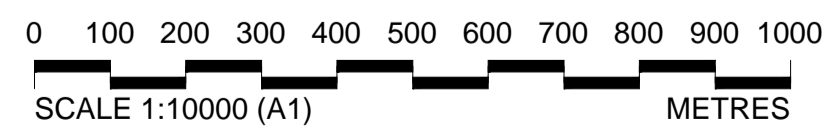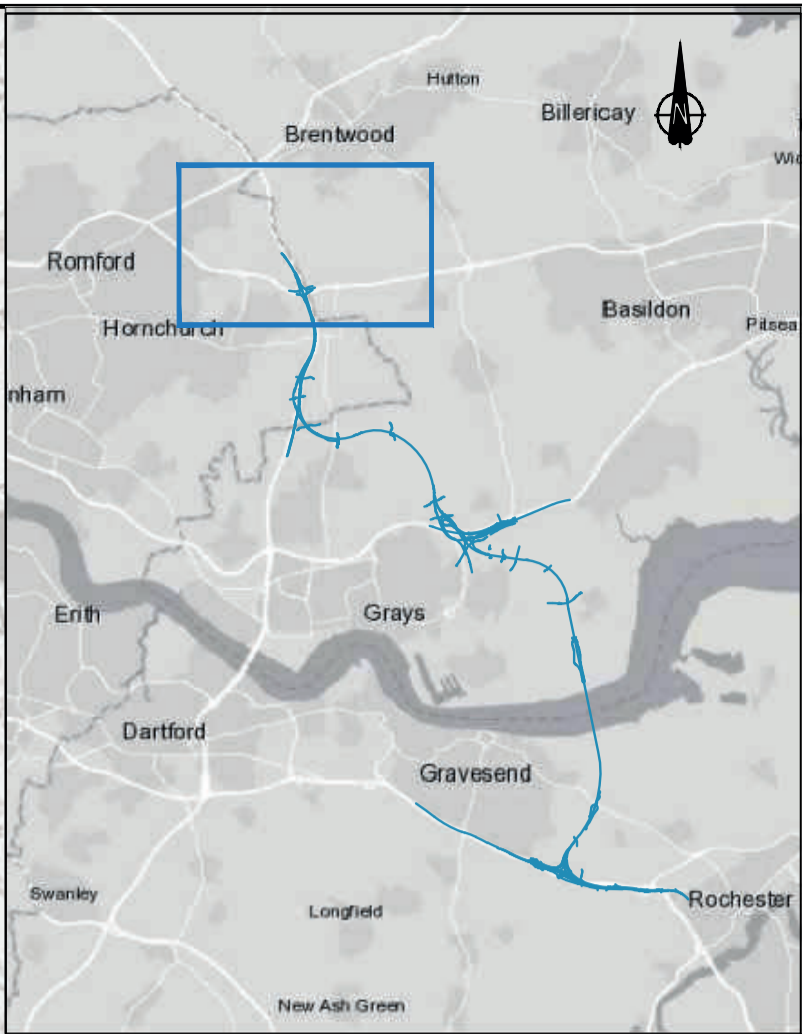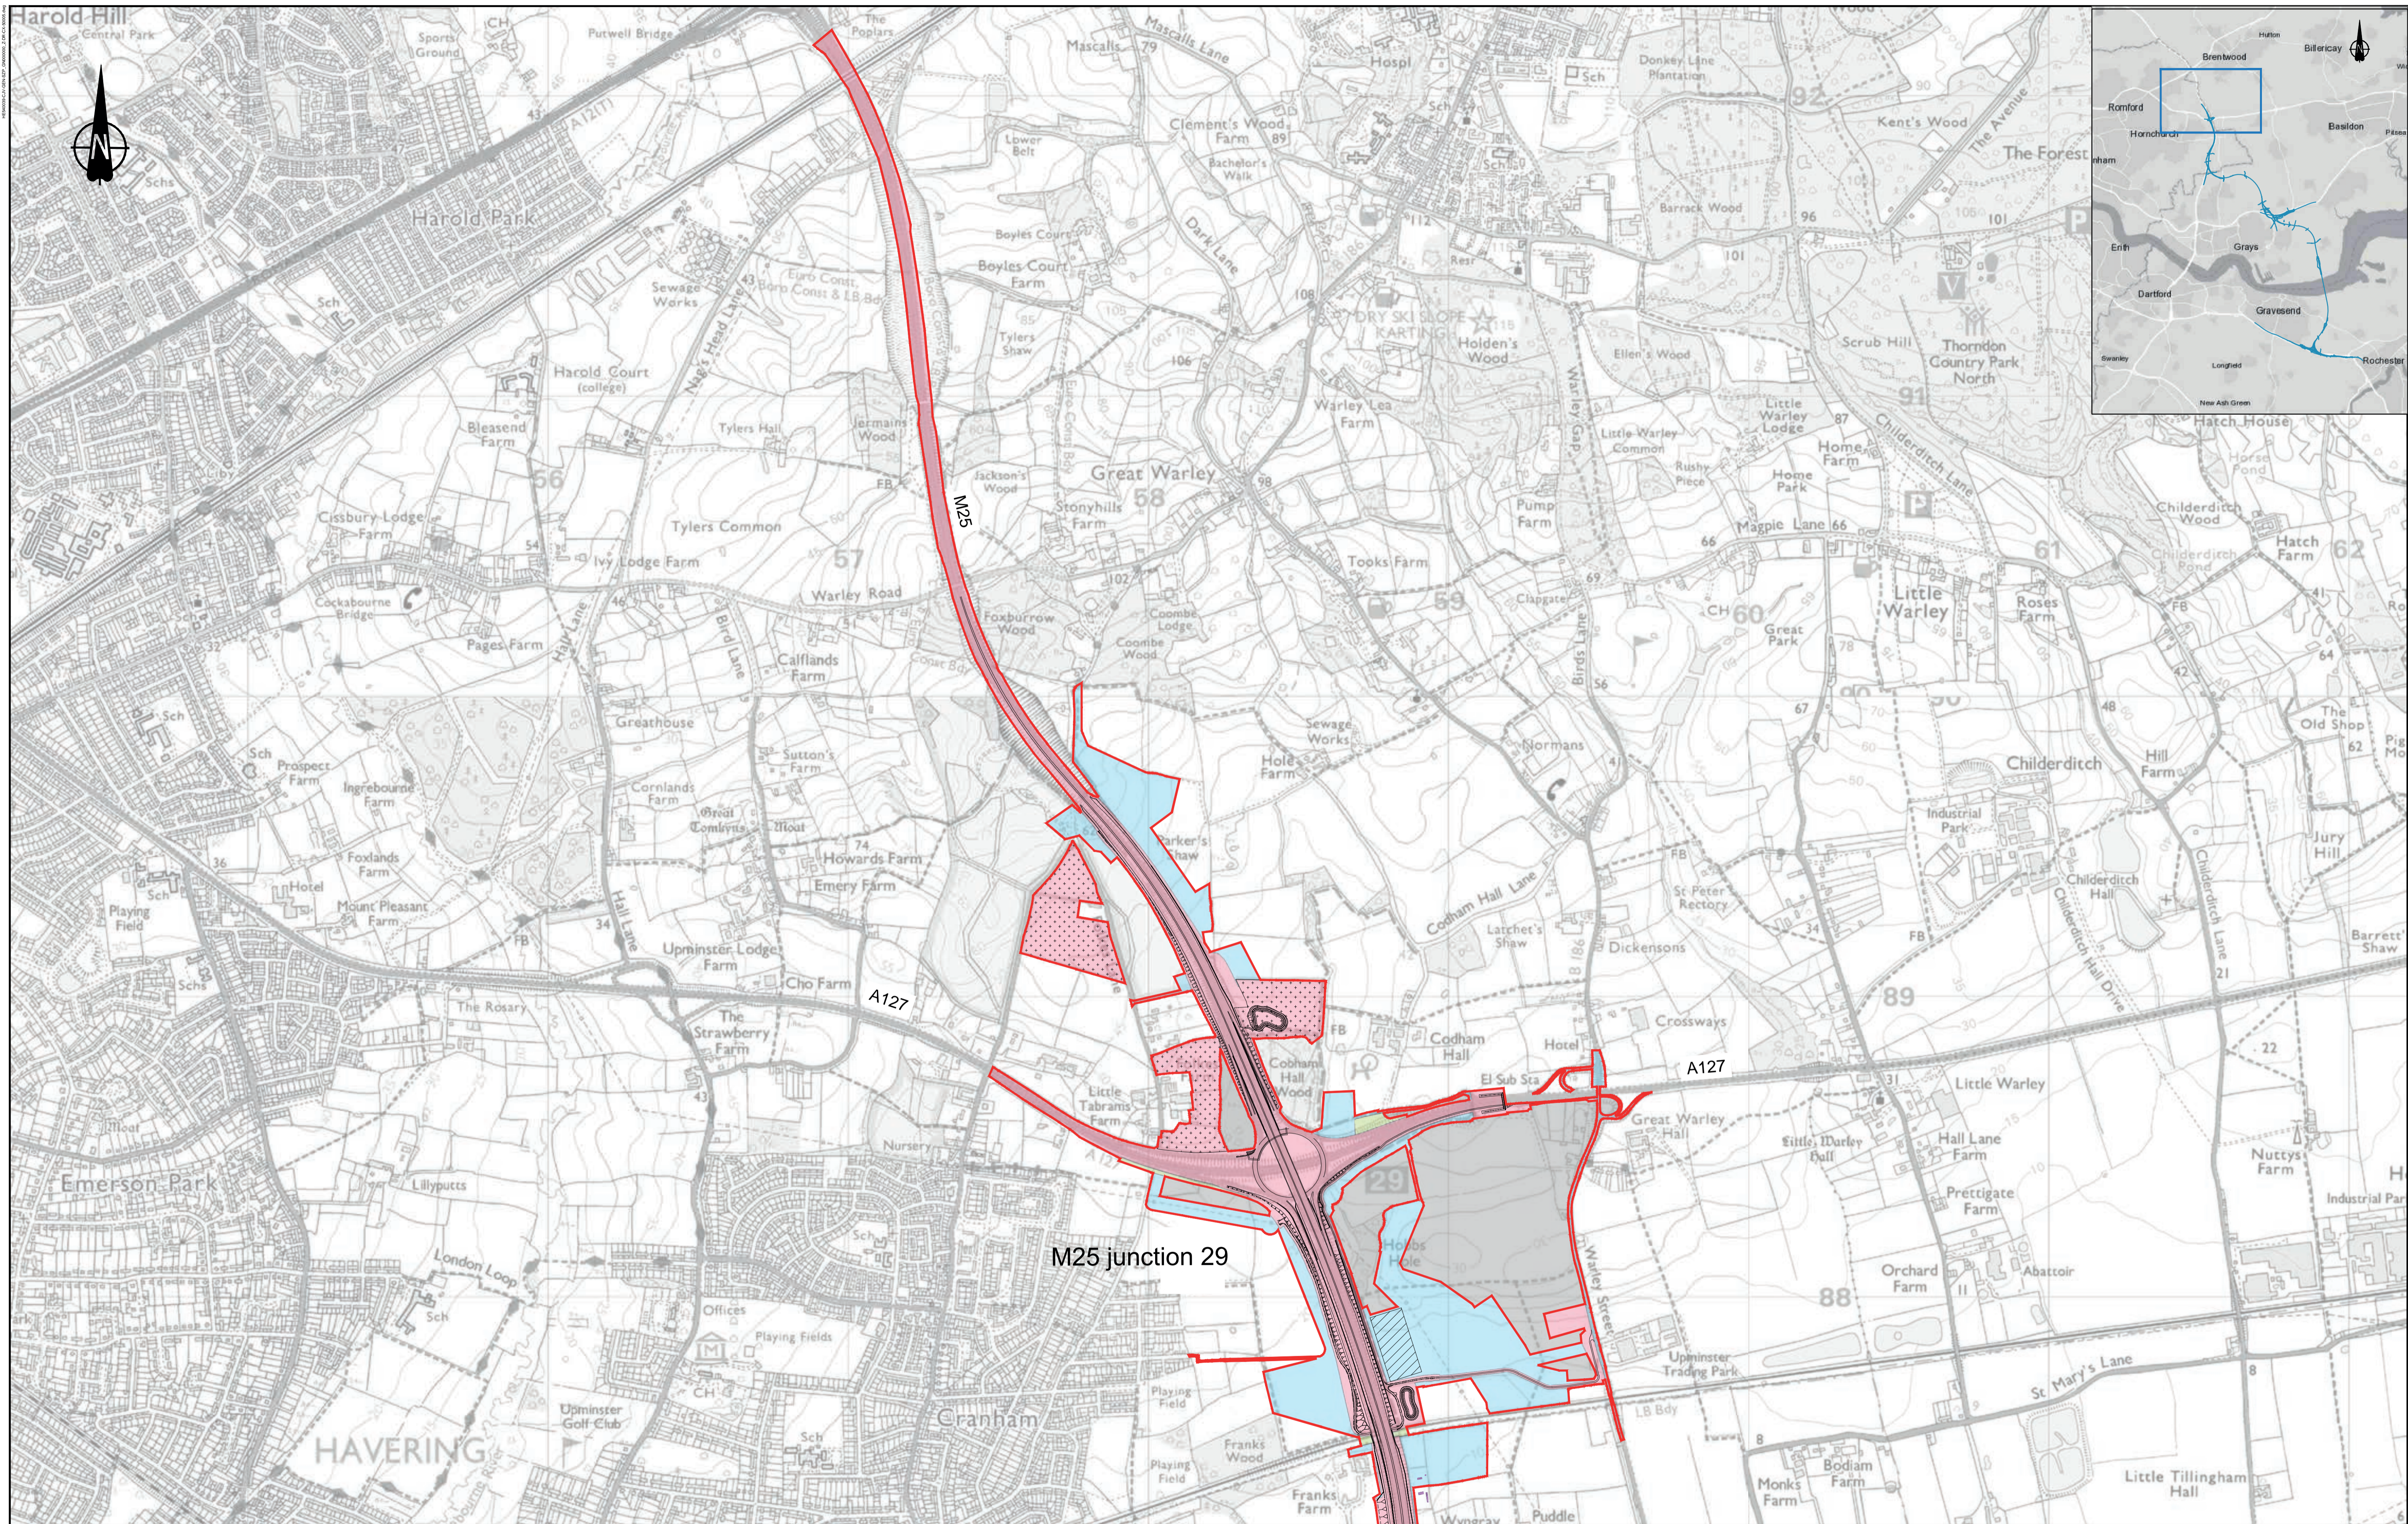

LEGEND:

- Flood compensation area
- Main works construction compound
- Development boundary
- Environmental mitigation
- Building requiring demolition
- Building access affected/building partially affected
- Permanent Acquisition of Subsoil and Rights
- Permanent Acquisition of Land
- Temporary Possession of Land Only
- Temporary Possession of Land and Permanent Acquisition of Rights
- Permanent Acquisition of Subsoil and Rights and Temporary Possession of Land at Surface
- Land not included within the Development Boundary

NOTES:

1. Refer to the General Arrangement map book for open space provision, replacement open space and replacement common land.

	<p>Client</p> <p>Project LOWER THAMES CROSSING</p> <p>DESIGN REFINEMENT CONSULTATION</p> <p>Drawing title</p>
<p>PROPOSALS FOR CONSULTATION</p>	<p>LAND USE SHEET 6</p>

Contains Ordnance Survey data. © Crown copyright and database rights 2020. Ordnance Survey 100036649